


PRINTWORKS

FRONT ELEVATION

SCREEN DIMENSIONS.
CENTER: 8640 x 3240mm
SIDES: 1920 x 3240mm

CONCEPT DESIGN
SHOWING KEY COMPONENTS
AND REQUIREMENTS.

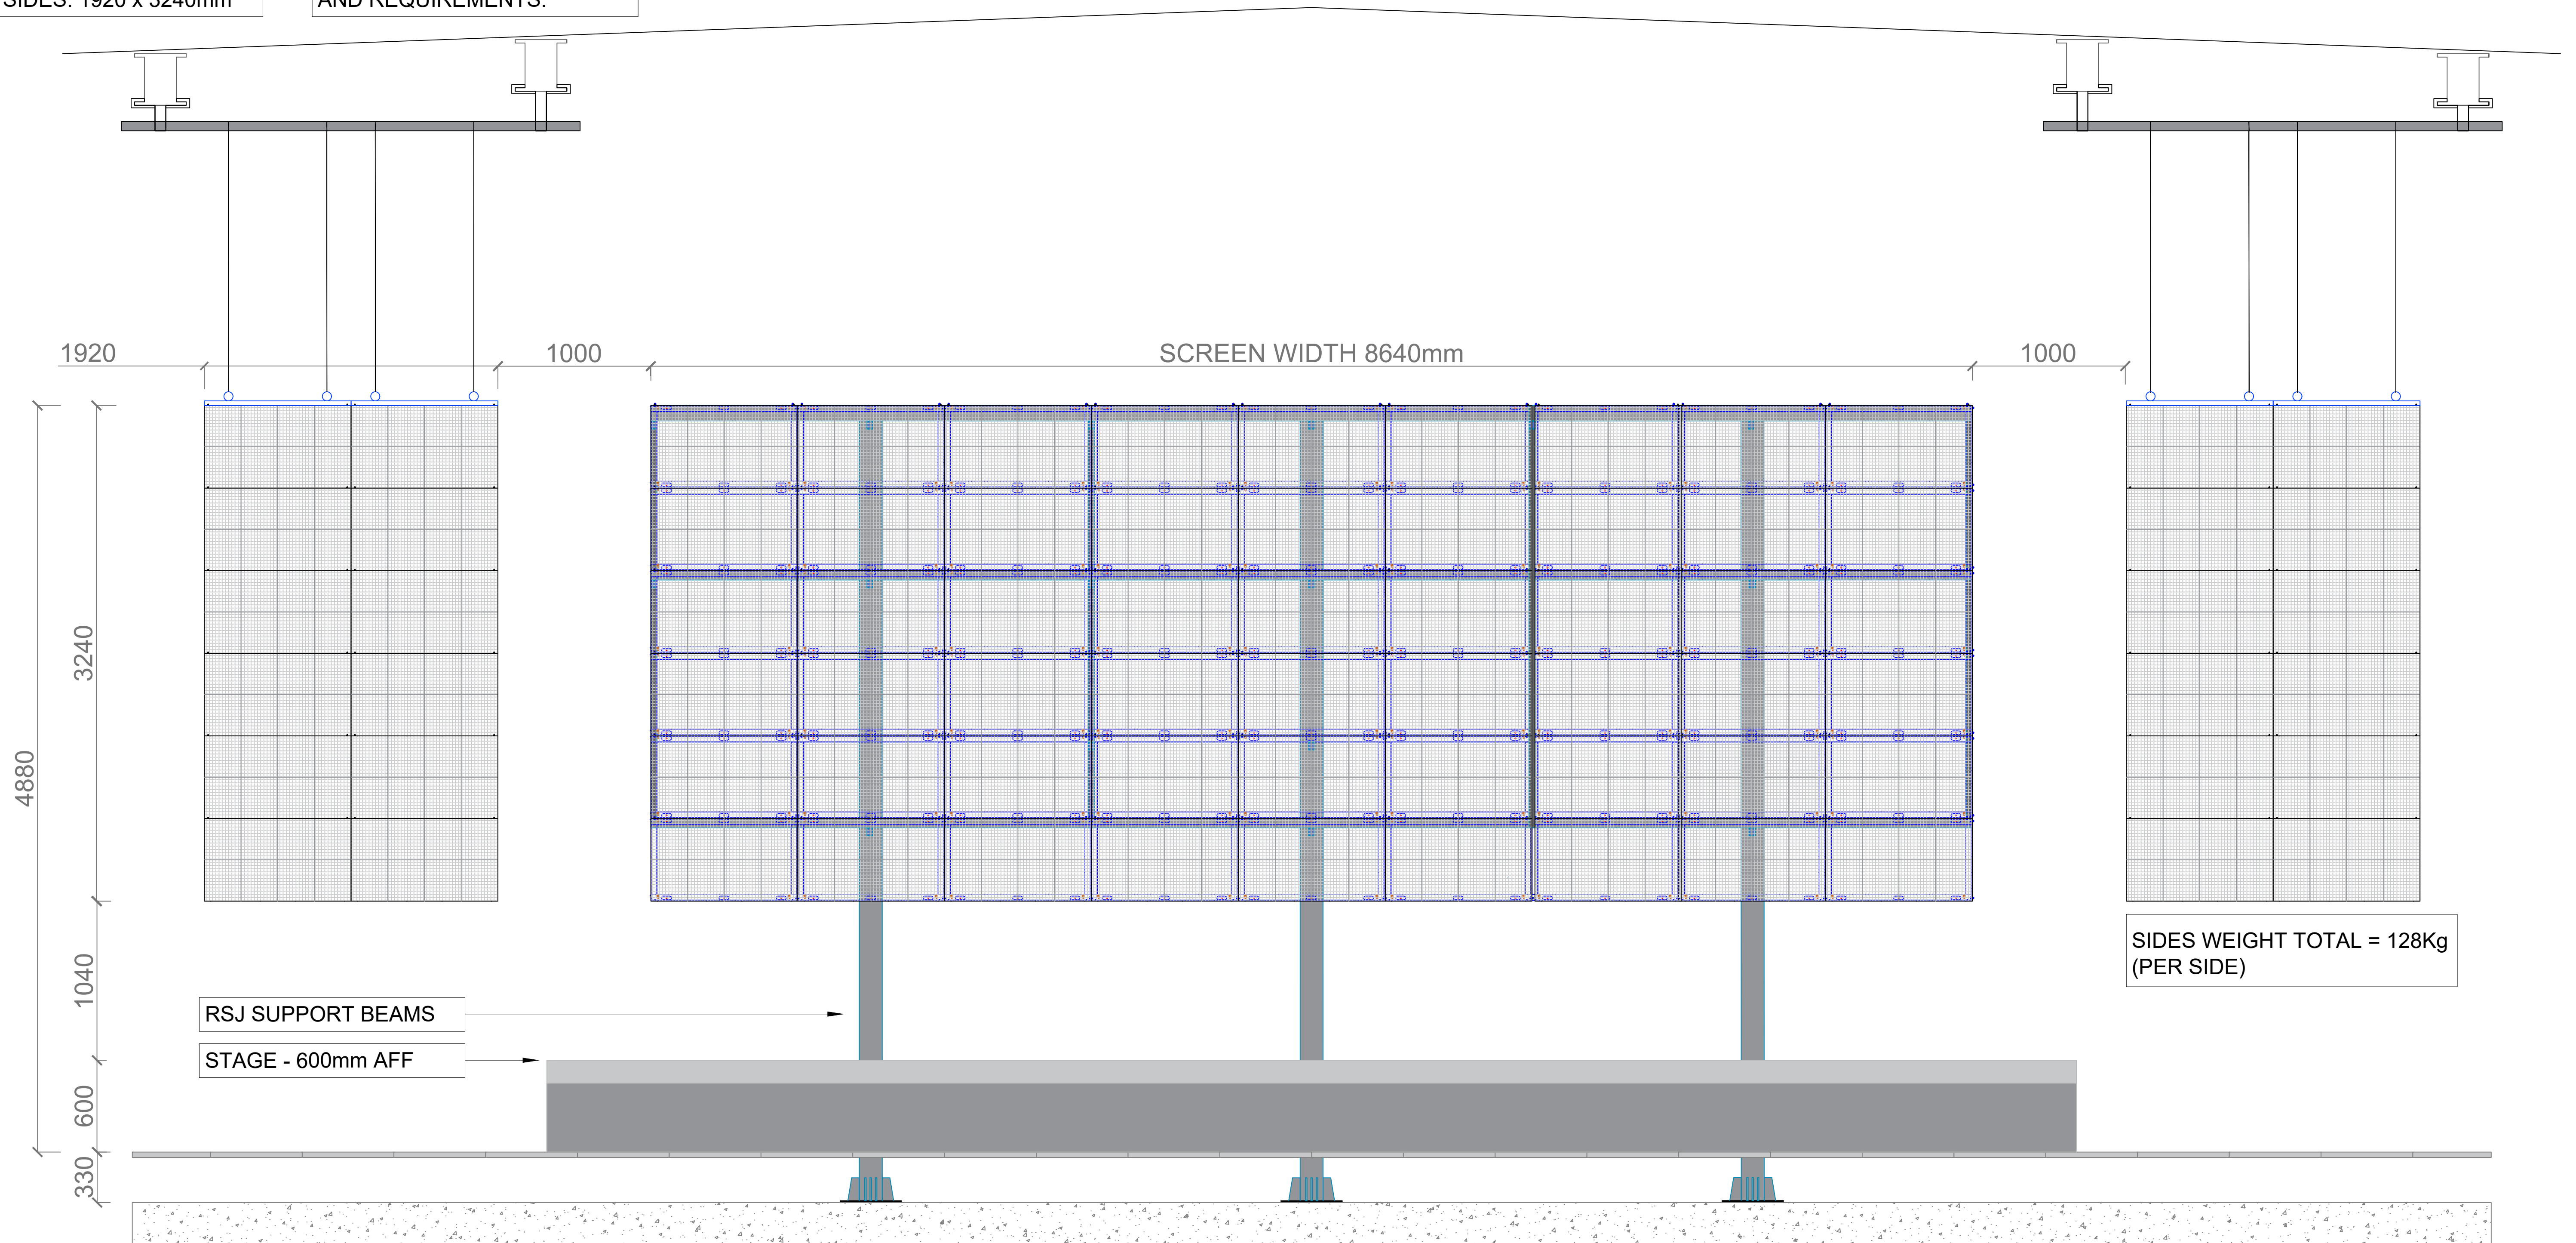

SIDES WEIGHT TOTAL = 128Kg
(PER SIDE)

PRELIMINARY DRAWING.FOR DISCUSSION AND SUBJECT TO CHANGE

FOR INFORMATION ONLY

Rev	Revision Description	Creator	Approver	Date	Client	Date Saved	Scale	Title	Drawing No:
P1	FIRST ISSUE FOR DISCUSSION	BG	**	02/07/2025	OFFICE OF PUBLIC WORKS	13/01/2025	NTS	OPW-DUB.CASTLE-PRINTWORKS-PROPOSED LED FRONT ELEVATION	OPW-CONF-**-401
P2	ISSUED AFTER HEIGHT ADJ.	BG	**	15/07/2025	DUBLIN CASTLE CONFERENCE AV UPGRADE				
					Last saved by		PROJECT No: XXXXX	Sheet: 1 OF 1	THIS DOCUMENT AND THE INFORMATION THEREIN IS A COPYRIGHT OF AND RESERVED BY THE PROJECT OWNER. NO PART OF THIS DOCUMENT OR THE INFORMATION CONTAINED HEREIN IS TO BE REPRODUCED OR TRANSMITTED IN ANY FORM OR BY ANY MEANS, ELECTRONIC OR MECHANICAL, INCLUDING PHOTOCOPYING, RECORDING, OR BY ANY INFORMATION STORAGE AND RETRIEVAL SYSTEM, WITHOUT THE EXPRESS WRITTEN PERMISSION OF THE PROJECT OWNER. ANDERSON IS REQUESTED: THE RIGHT TO MODIFY OR UPDATE THE DESIGN WITHIN THE CONSTRAINTS OF THE BOM TO BETTER THE PERFORMANCE AND/OR RELIABILITY OF THE SYSTEM DURING THE BUILD PHASE. Anner Design Ltd Barrington Court, Prosperous, Co Kildare, Ireland. W91 TYP4