


NORTH ELEVATION

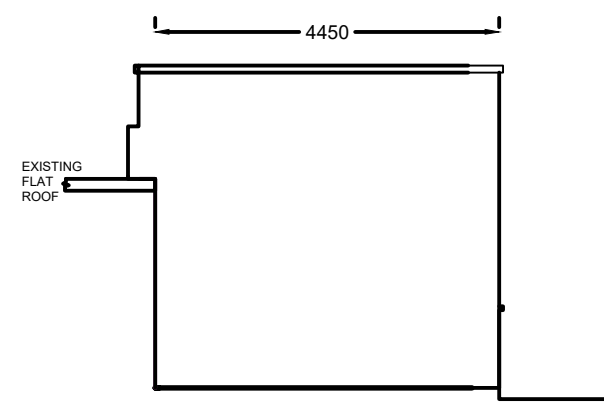

EAST ELEVATION

Drawing No 9 Elevations

KEY

LEGEND	
EXIT	Emergency Exit
WFE	Water Fire Extinguisher
PFE	Powder Fire Extinguisher
CO2FE	CO2 Fire Extinguisher
FPE	Foam Fire Extinguisher
FB	Fire Blanket
FA	First Aid Station
EBG	Emergency Break Glass
GS	Gas Switch Off
WS	Water Switch Off
FSB	Fuseboard
FP	Fire Panel
CPR	CPR Mask
MP	Medication Press
CM	Carbon Monoxide detector
FD	Fire Door
H	Heat Detector
S	Smoke Detector
SA	Security Alarm
O2	O2 Cylinder
E	Emergency Lighting
HYD	Fire Hydrant
FA	Fire Assembly point

Rev	Revision/Issue	Date
A		



Firm Name and Address
CORLANN,
 South East Region,
 Belmont Park,
 Ferrybank,
 Waterford. X91 NCX7

Project Name and Address
NEW OFFICES AT,
 Belmont Park,
 Ferrybank,
 Waterford. X91 NCX7

Project: 9, Elevations	Sheet: 9 of 13
Date: JUN 2026	Rev: A
Scale: 1:25 in A3	