
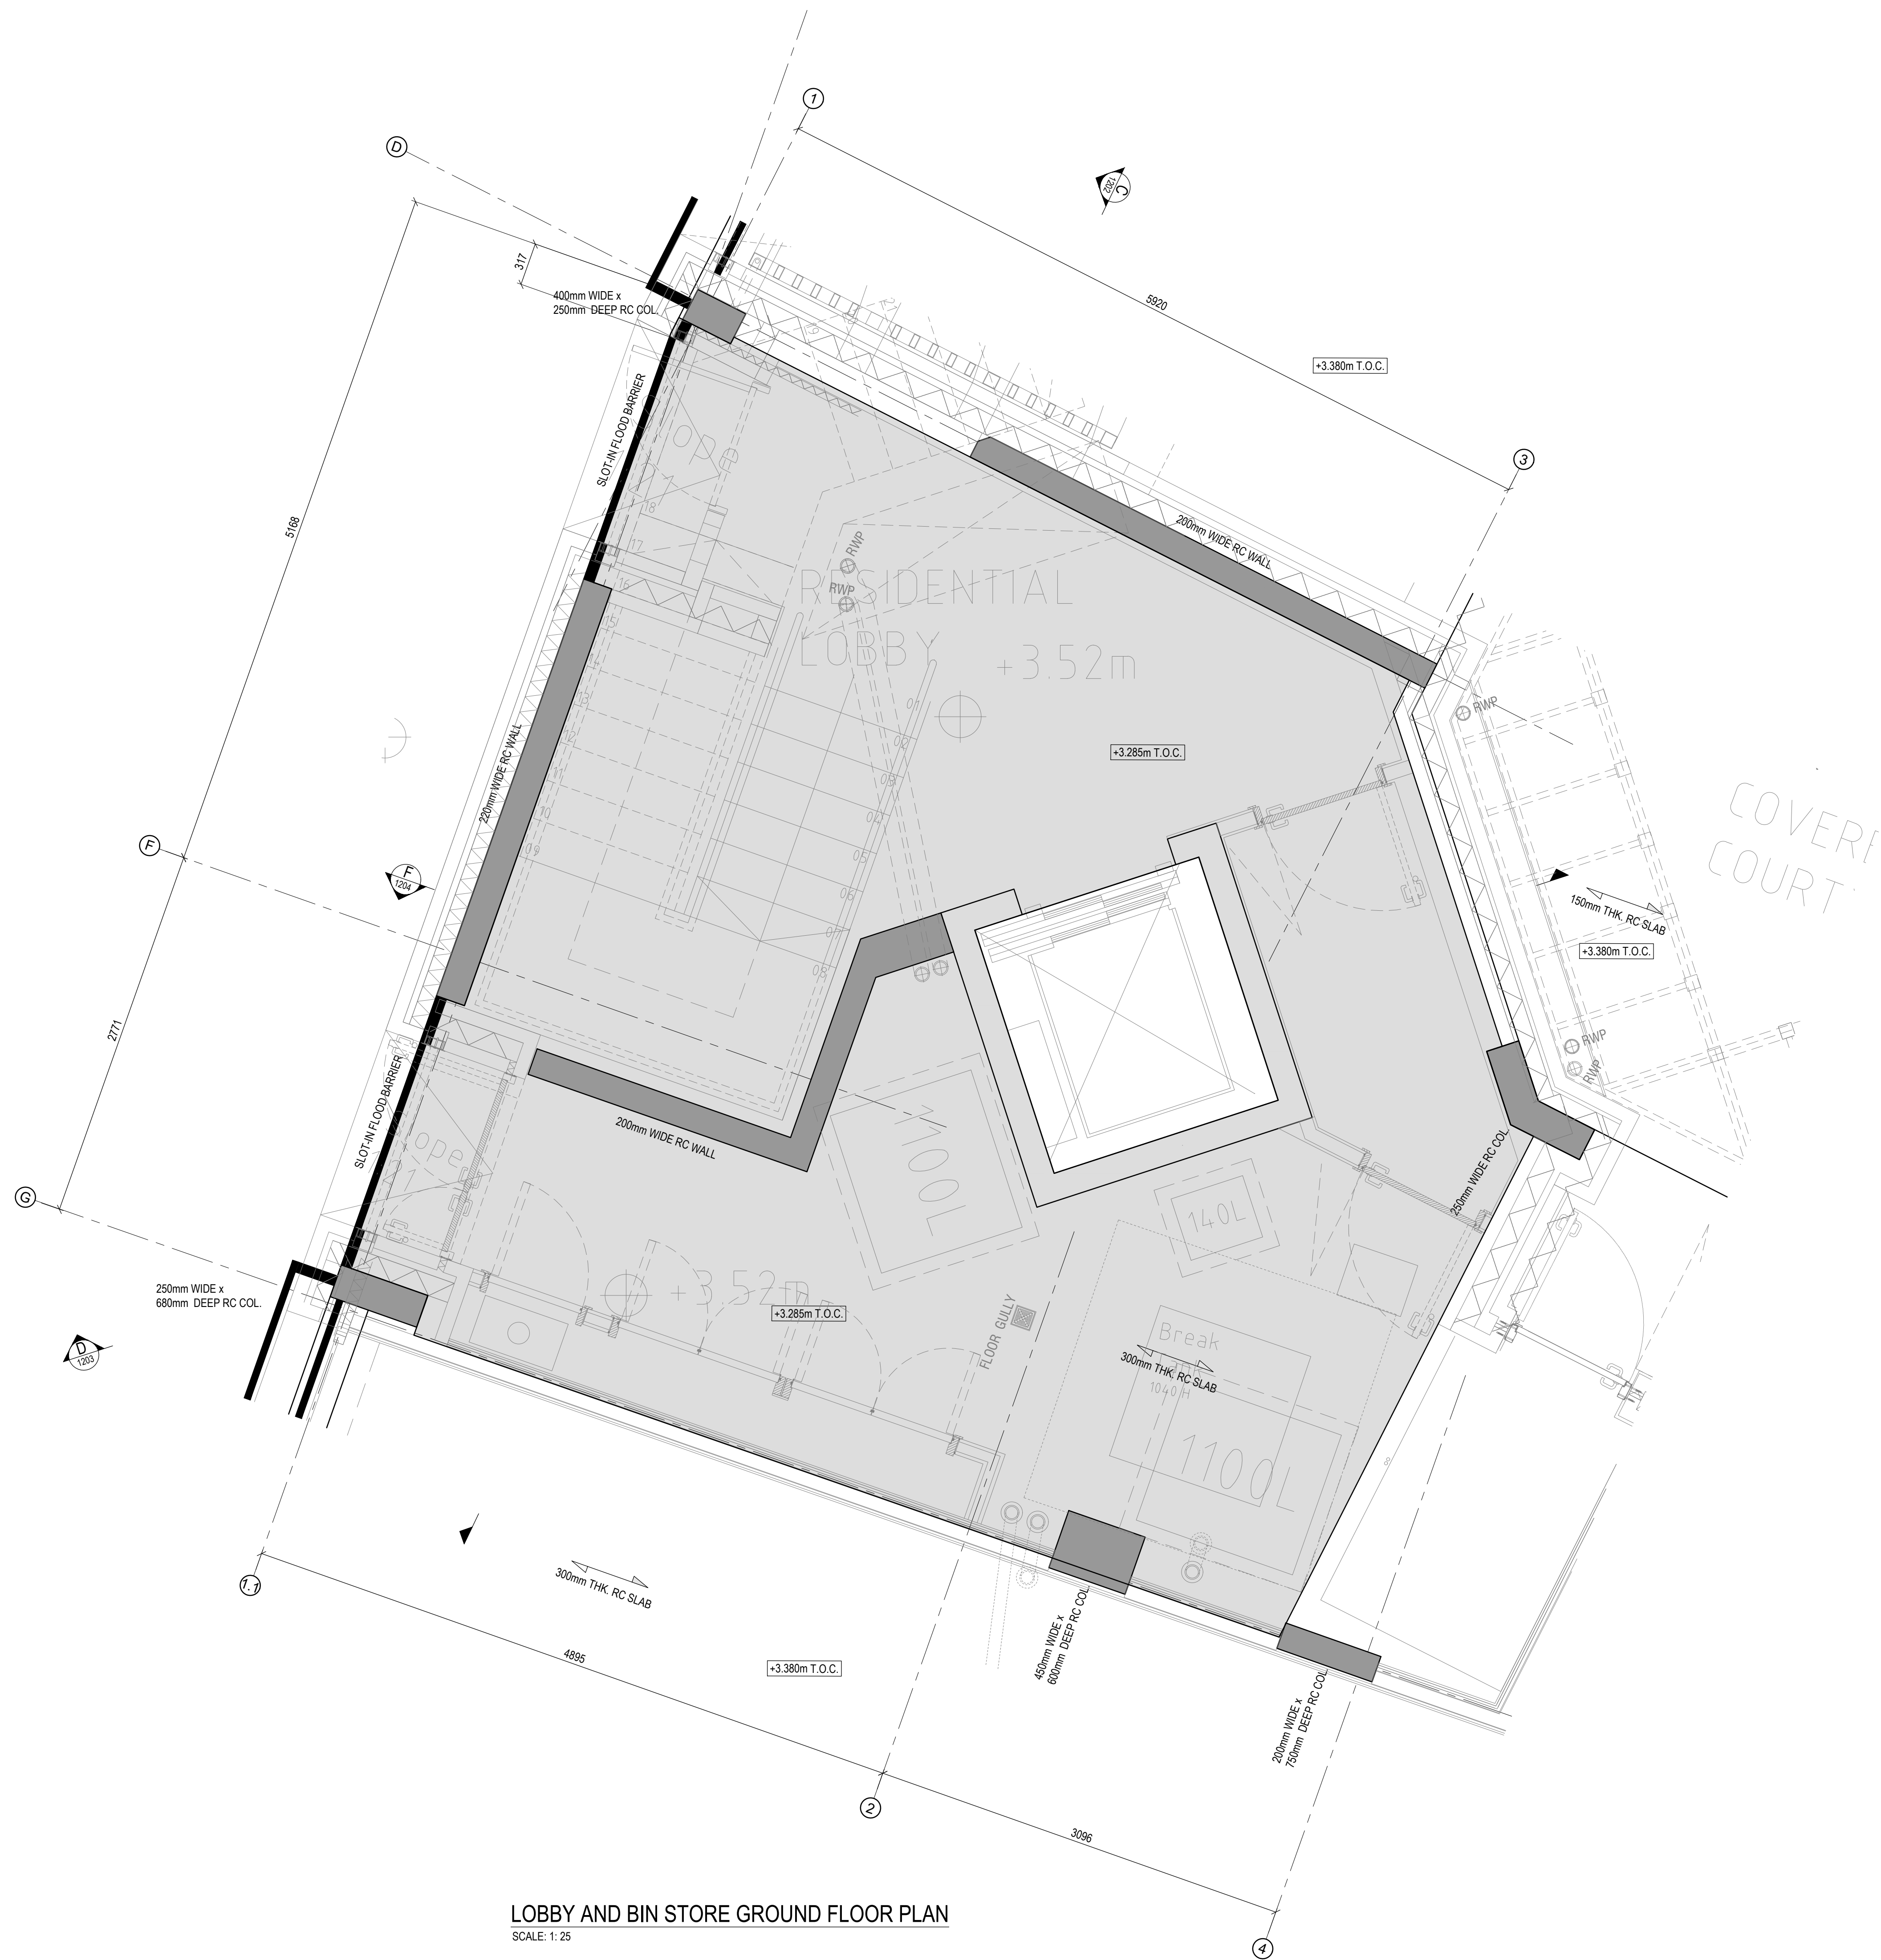


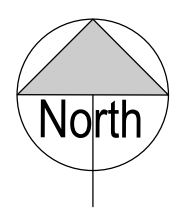

LOBBY AND BIN STORE GROUND FLOOR PLAN
SCALE 1:25

1. ALL DRAWINGS ARE TO BE READ IN CONJUNCTION WITH ALL RELEVANT SPECIFICATIONS, BILLS OF QUANTITIES, ARCHITECTURAL SERVICES AND ENGINEERING DRAWINGS.
2. ALL LEVELS ARE IN METRES RELATED TO ORDNANCE DATUM MALIN HEAD OSGM15.
3. ALL CO-ORDINATES ARE TO IRISH TRANSVERSE MERCATOR (ITM) AND IN METERS.
4. ANY DISCREPANCIES BETWEEN THESE DOCUMENTS SHALL BE BROUGHT TO THE ATTENTION OF THE ENGINEER.
5. DRAWINGS ARE NOT TO BE SCALED.
6. ALL DIMENSIONS ARE IN METERS, UNLESS NOTED OTHERWISE.

P01		ISSUED FOR INFORMATION		MA	IB
REV	DATE	DESCRIPTION		BY	APP
PROJECT					
17-20 MERCHANTS ROAD LOWER, GALWAY					
TITLE					
LOBBY AND BIN STORE GROUND FLOOR PLAN					
CLIENT					
GALWAY CITY COUNCIL					
MWP ENGINEERING AND ENVIRONMENTAL CONSULTANTS CORK TRALEE LONDON LIMERICK DUBLIN ©mwp.ie					
DRAWN	CHECKED		APPROVED		
M.A.	D.D.		I.B.		
PROJECT NUMBER	DATE	SCALE @ A:		STATUS	
21665	27/11/24	1:50		S2	
FOR INFORMATION				STATUS	
DRAWING NUMBER				REV	
21665 - MWP - ZZ - 00 - DR - S - 1109				P01	