


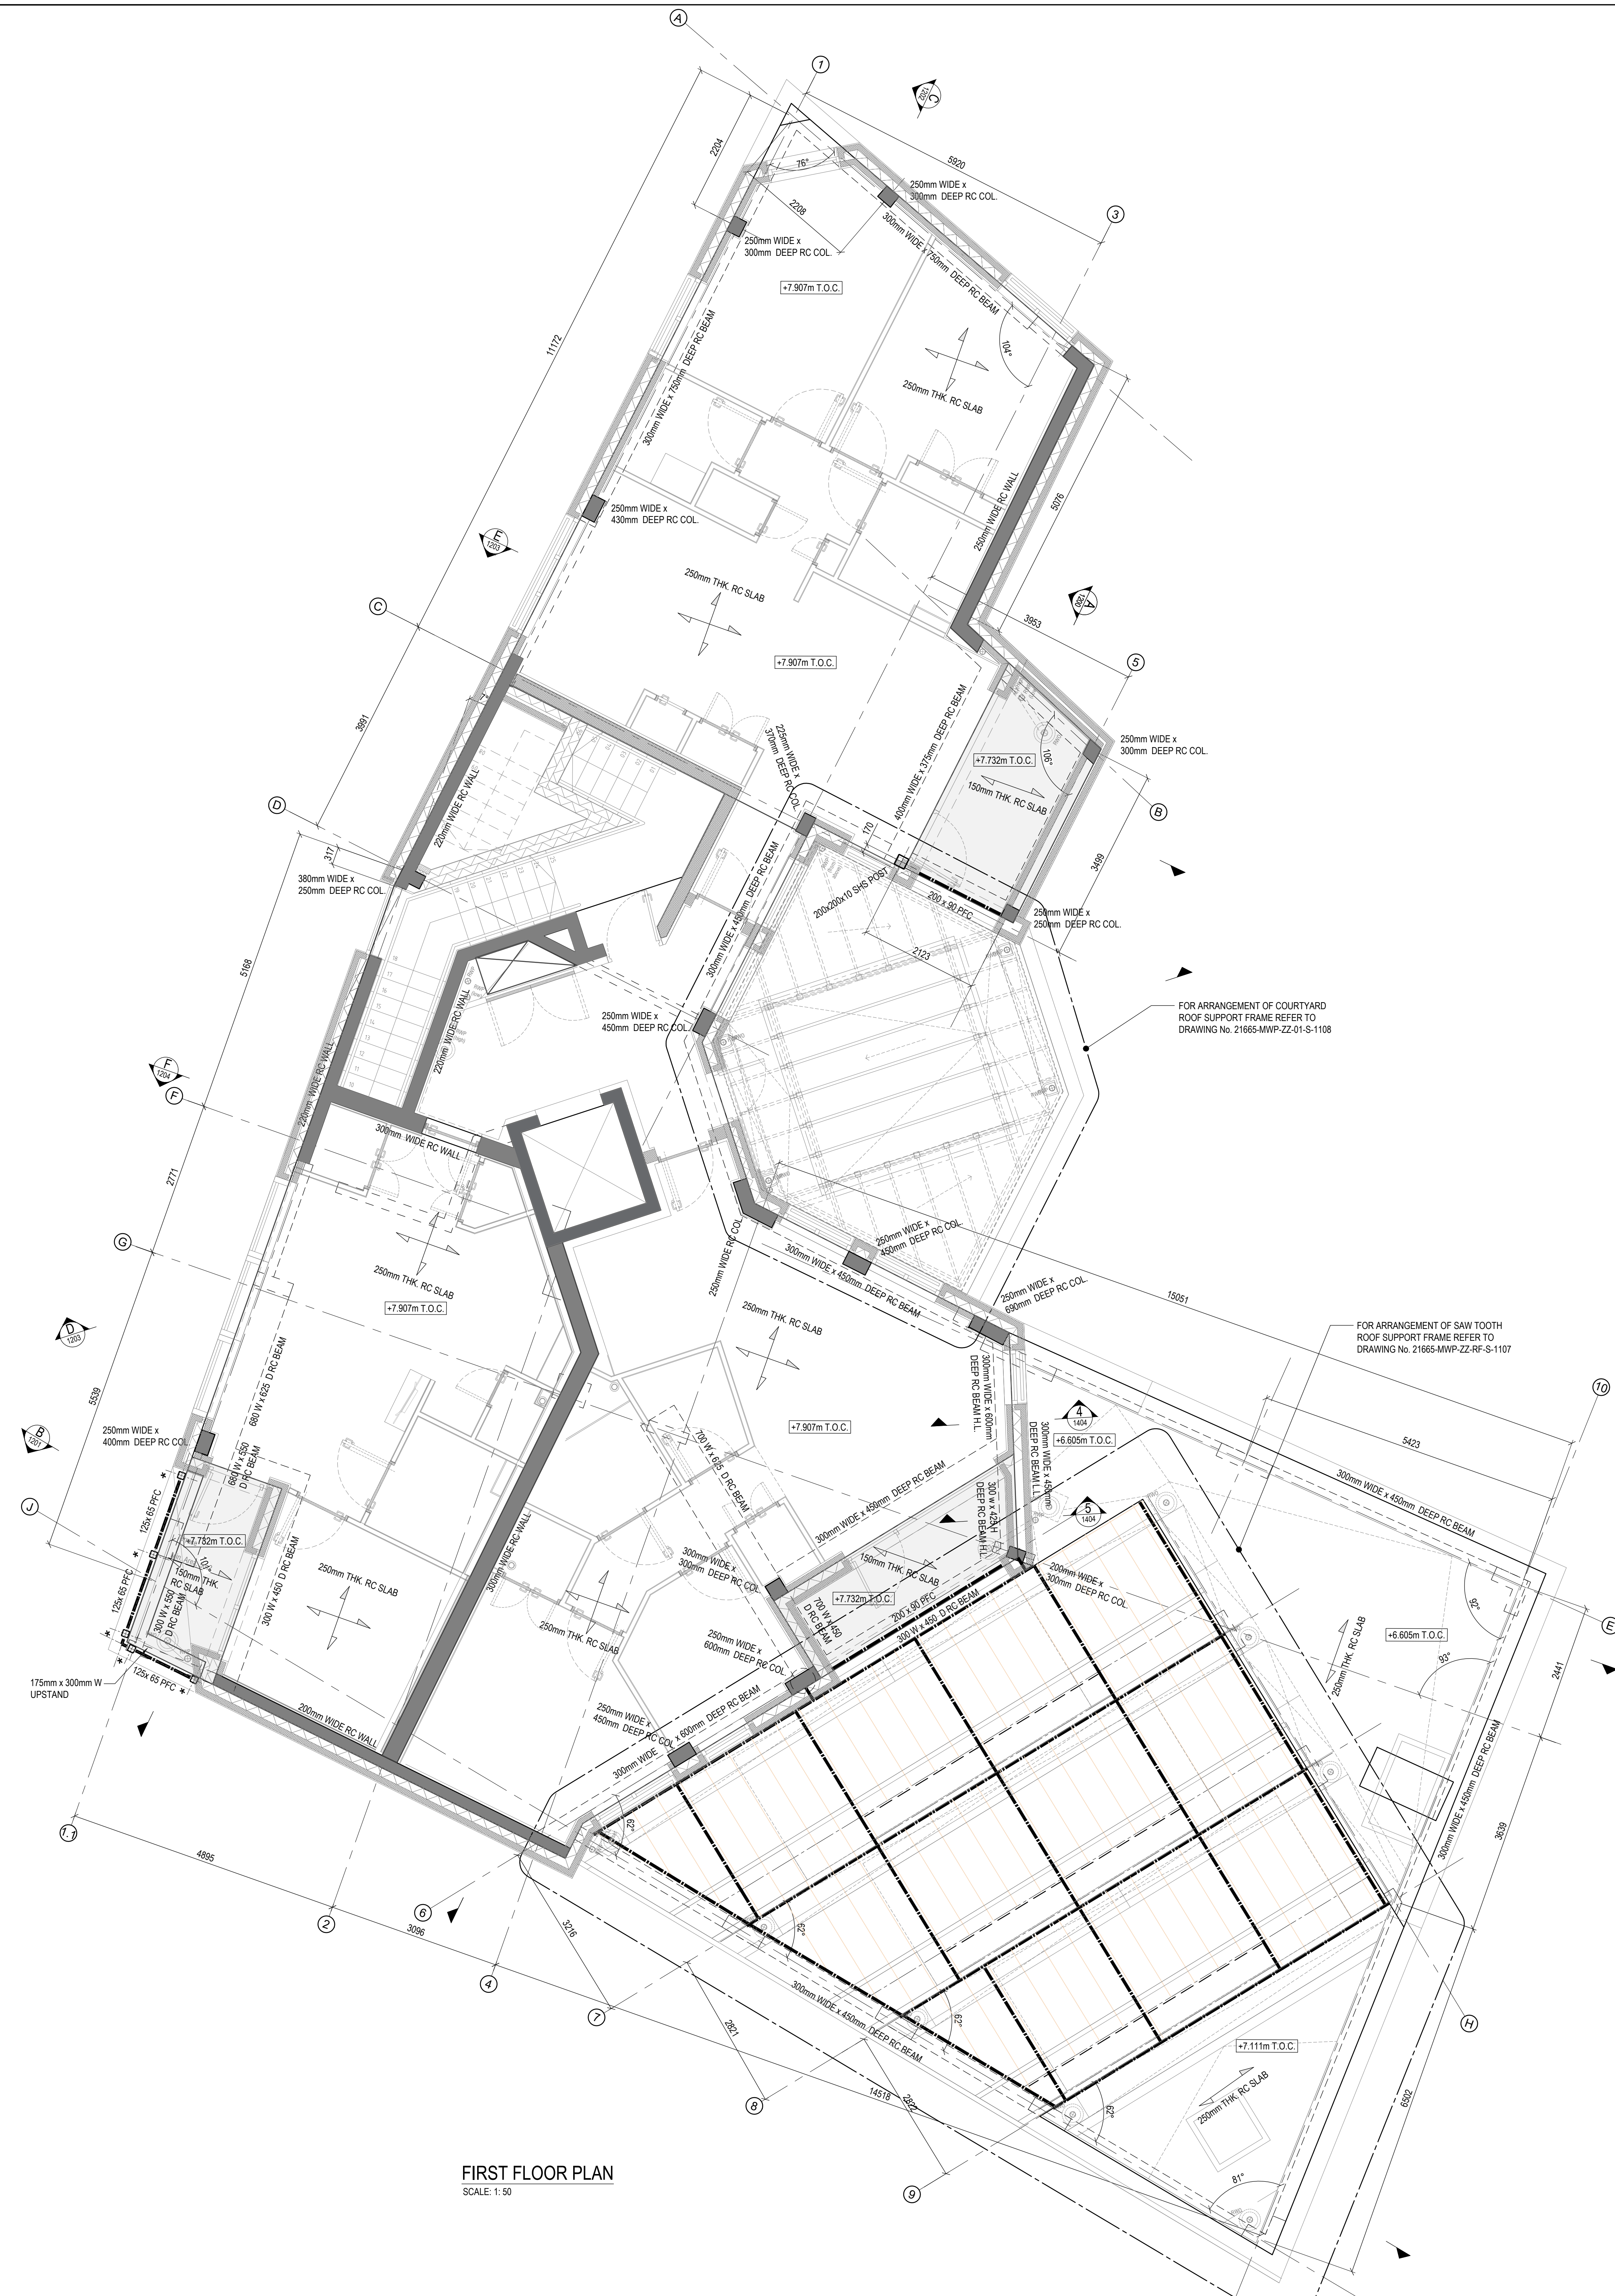

1. ALL DRAWINGS ARE TO BE READ IN CONJUNCTION WITH ALL RELEVANT SPECIFICATIONS, BILLS OF QUANTITIES, ARCHITECTURAL SERVICES AND ENGINEERING DRAWINGS.
2. ALL LEVELS ARE IN **METERS** RELATED TO ORDNANCE DATUM MALIN HEAD OSGM15.
3. ALL CO-ORDINATES ARE TO IRISH TRANSVERSE MERCATOR (ITM) AND IN **METERS**.
4. ANY DISCREPANCIES BETWEEN THESE DOCUMENTS SHALL BE BROUGHT TO THE ATTENTION OF THE ENGINEER.
5. DRAWINGS ARE NOT TO BE SCALED.
6. ALL DIMENSIONS ARE IN **METERS**, UNLESS NOTED OTHERWISE.

P05 (01.02.20)	ISSUED FOR INFORMATION		MA	IB
P04 (01.01.20)	ISSUED FOR INFORMATION		MA	IB
P03 (10.09.20)	ISSUED FOR INFORMATION		MA	IB
P02 (10.06.20)	ISSUED FOR INFORMATION		MA	IB
P01 (15.04.20)	ISSUED FOR INFORMATION		MA	IB
REV 1	DATE	DESCRIPTION	STATUS	BY

(PROJECT)

17-20 MERCHANTS ROAD LOWER,
GALWAY

TITLE

FIRST FLOOR PLAN

CLIENT

GALWAY CITY COUNCIL

ENGINEERING AND ENVIRONMENTAL CONSULTANTS

CORE THREAT LONDON LIMERICK
P

ISSUED	CHECKED	APPROVED	
M.A.	D.D.	I.B.	
PROJECT NUMBER	DATE	SCALE @ 1:50	
21665	27/11/24		
STATUS DESCRIPTION			\$2
FOR INFORMATION			

DRAWING NUMBER	STATUS
21665-MWP-ZZ-01-DR-S-1102	P05