


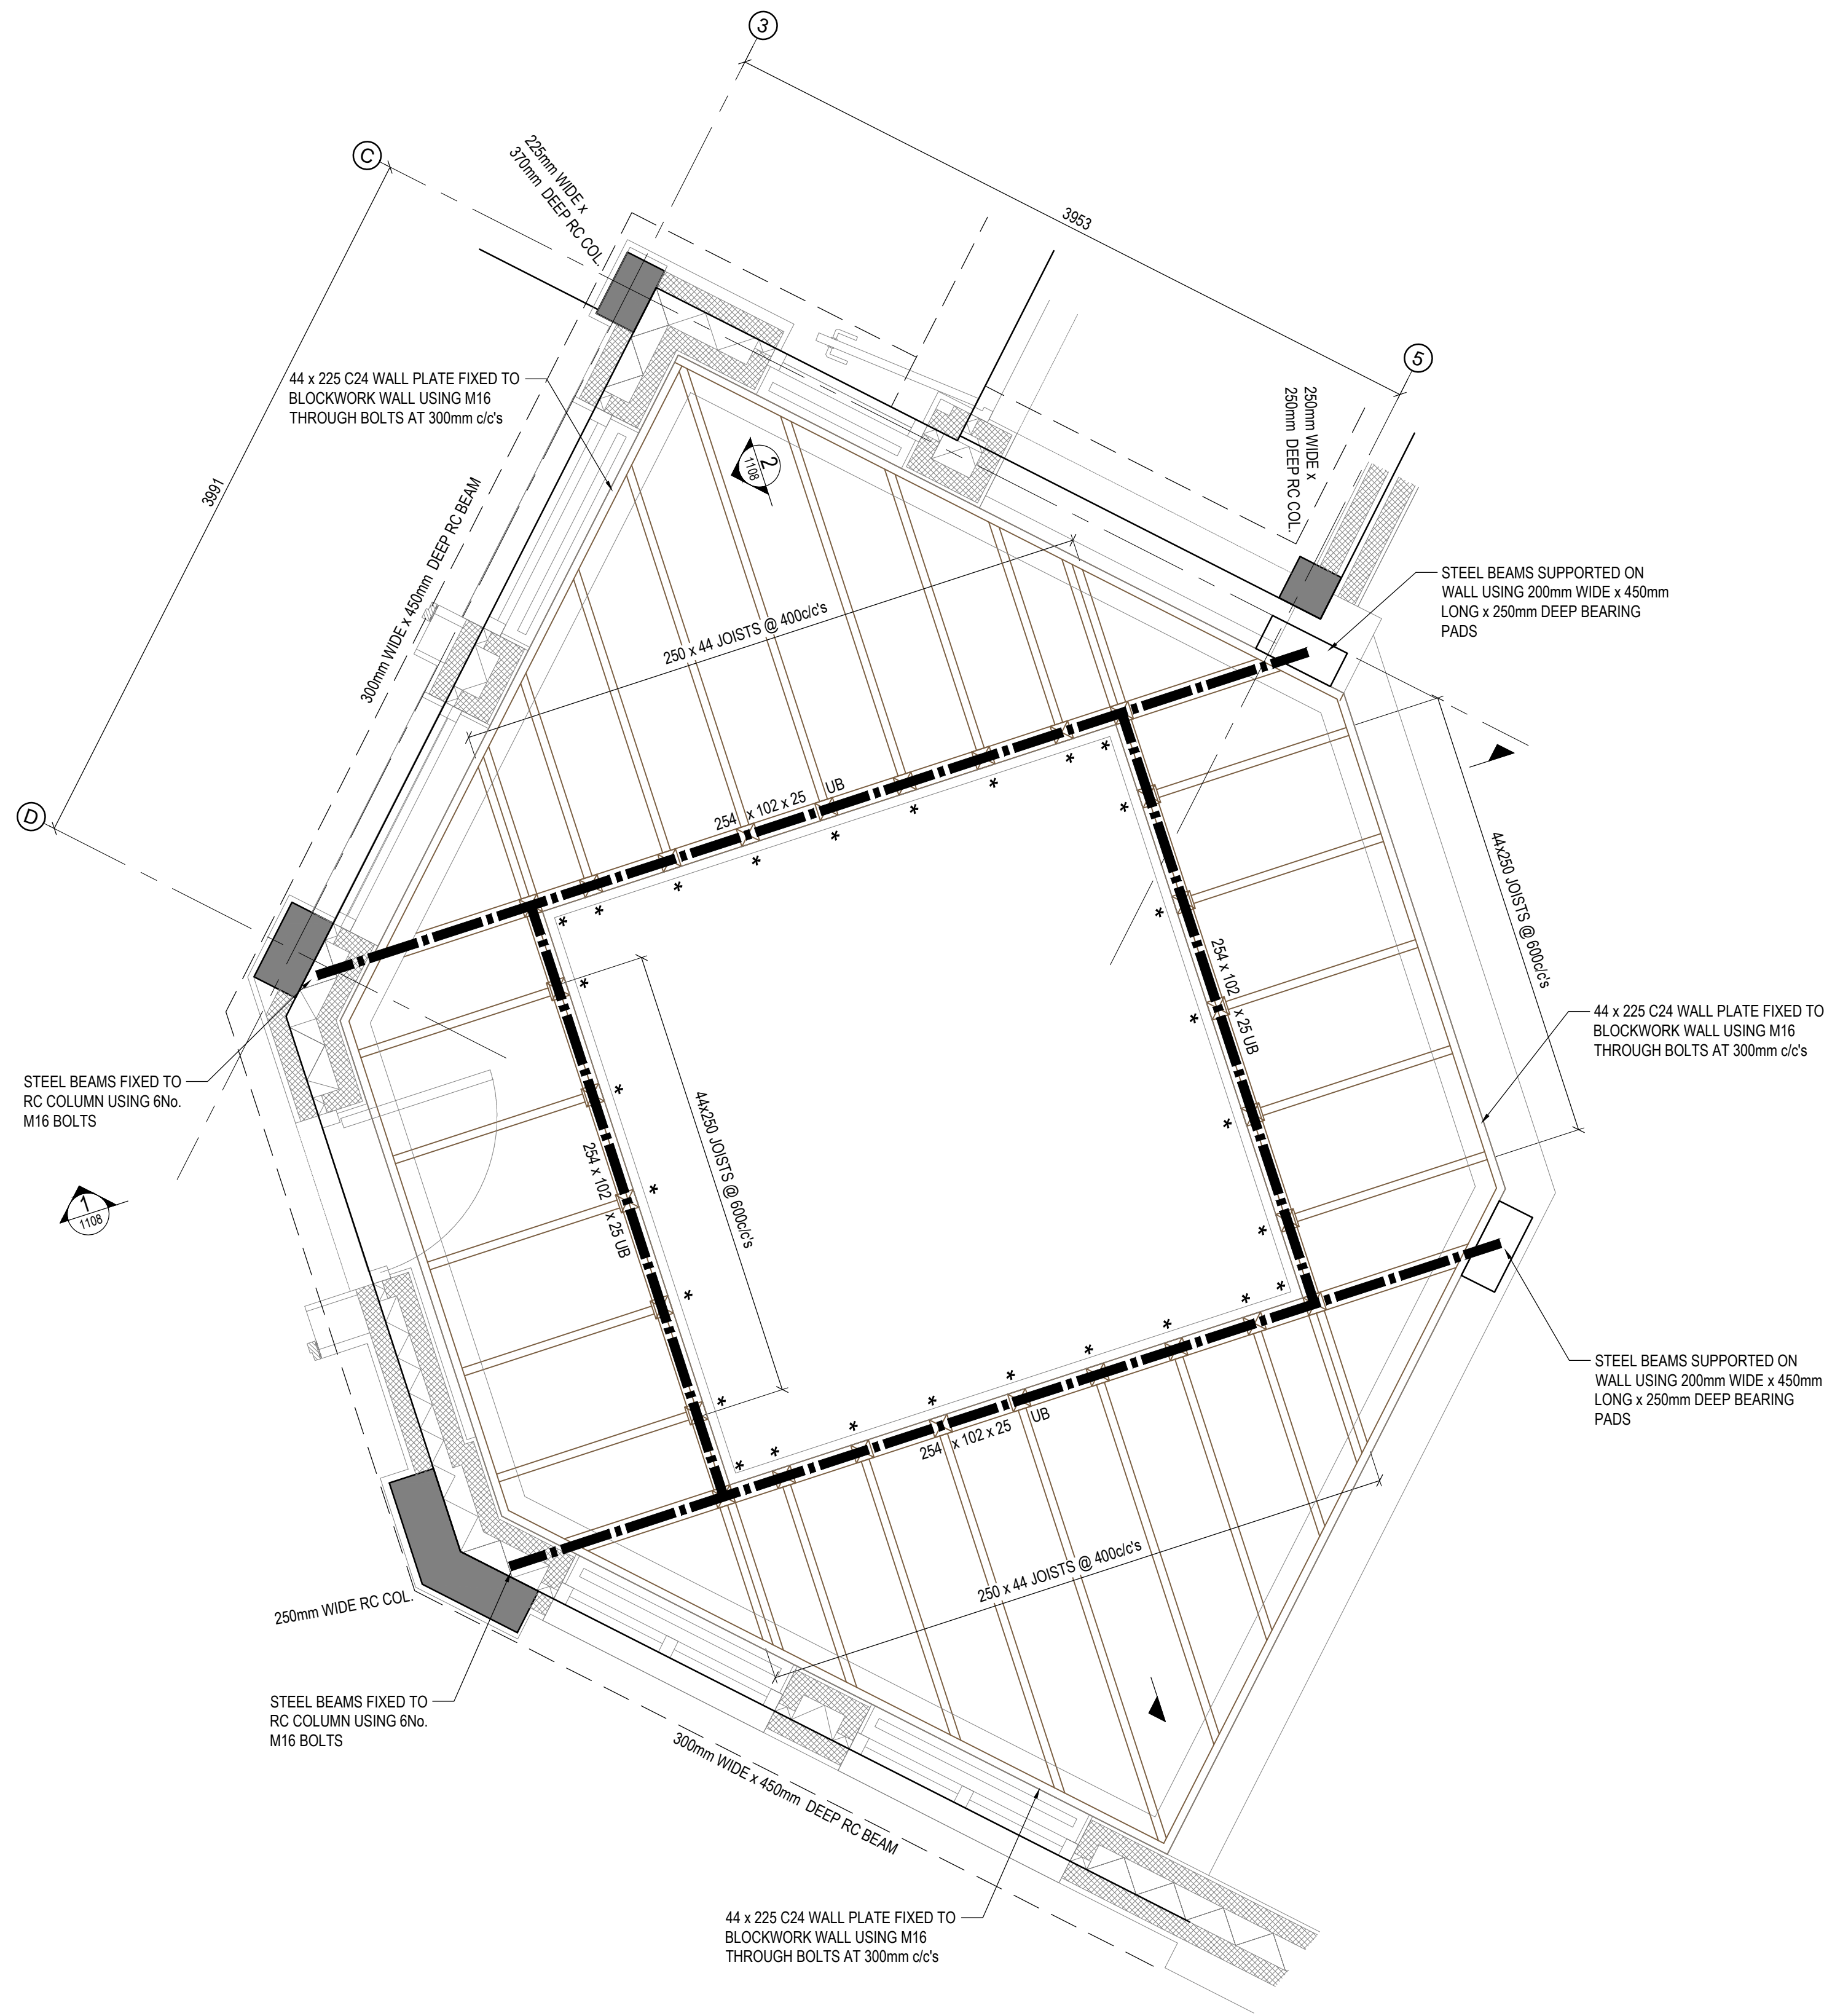


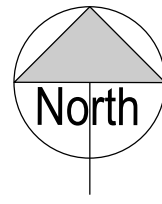


COURTYARD ROOF PLAN
SCALE 1:25

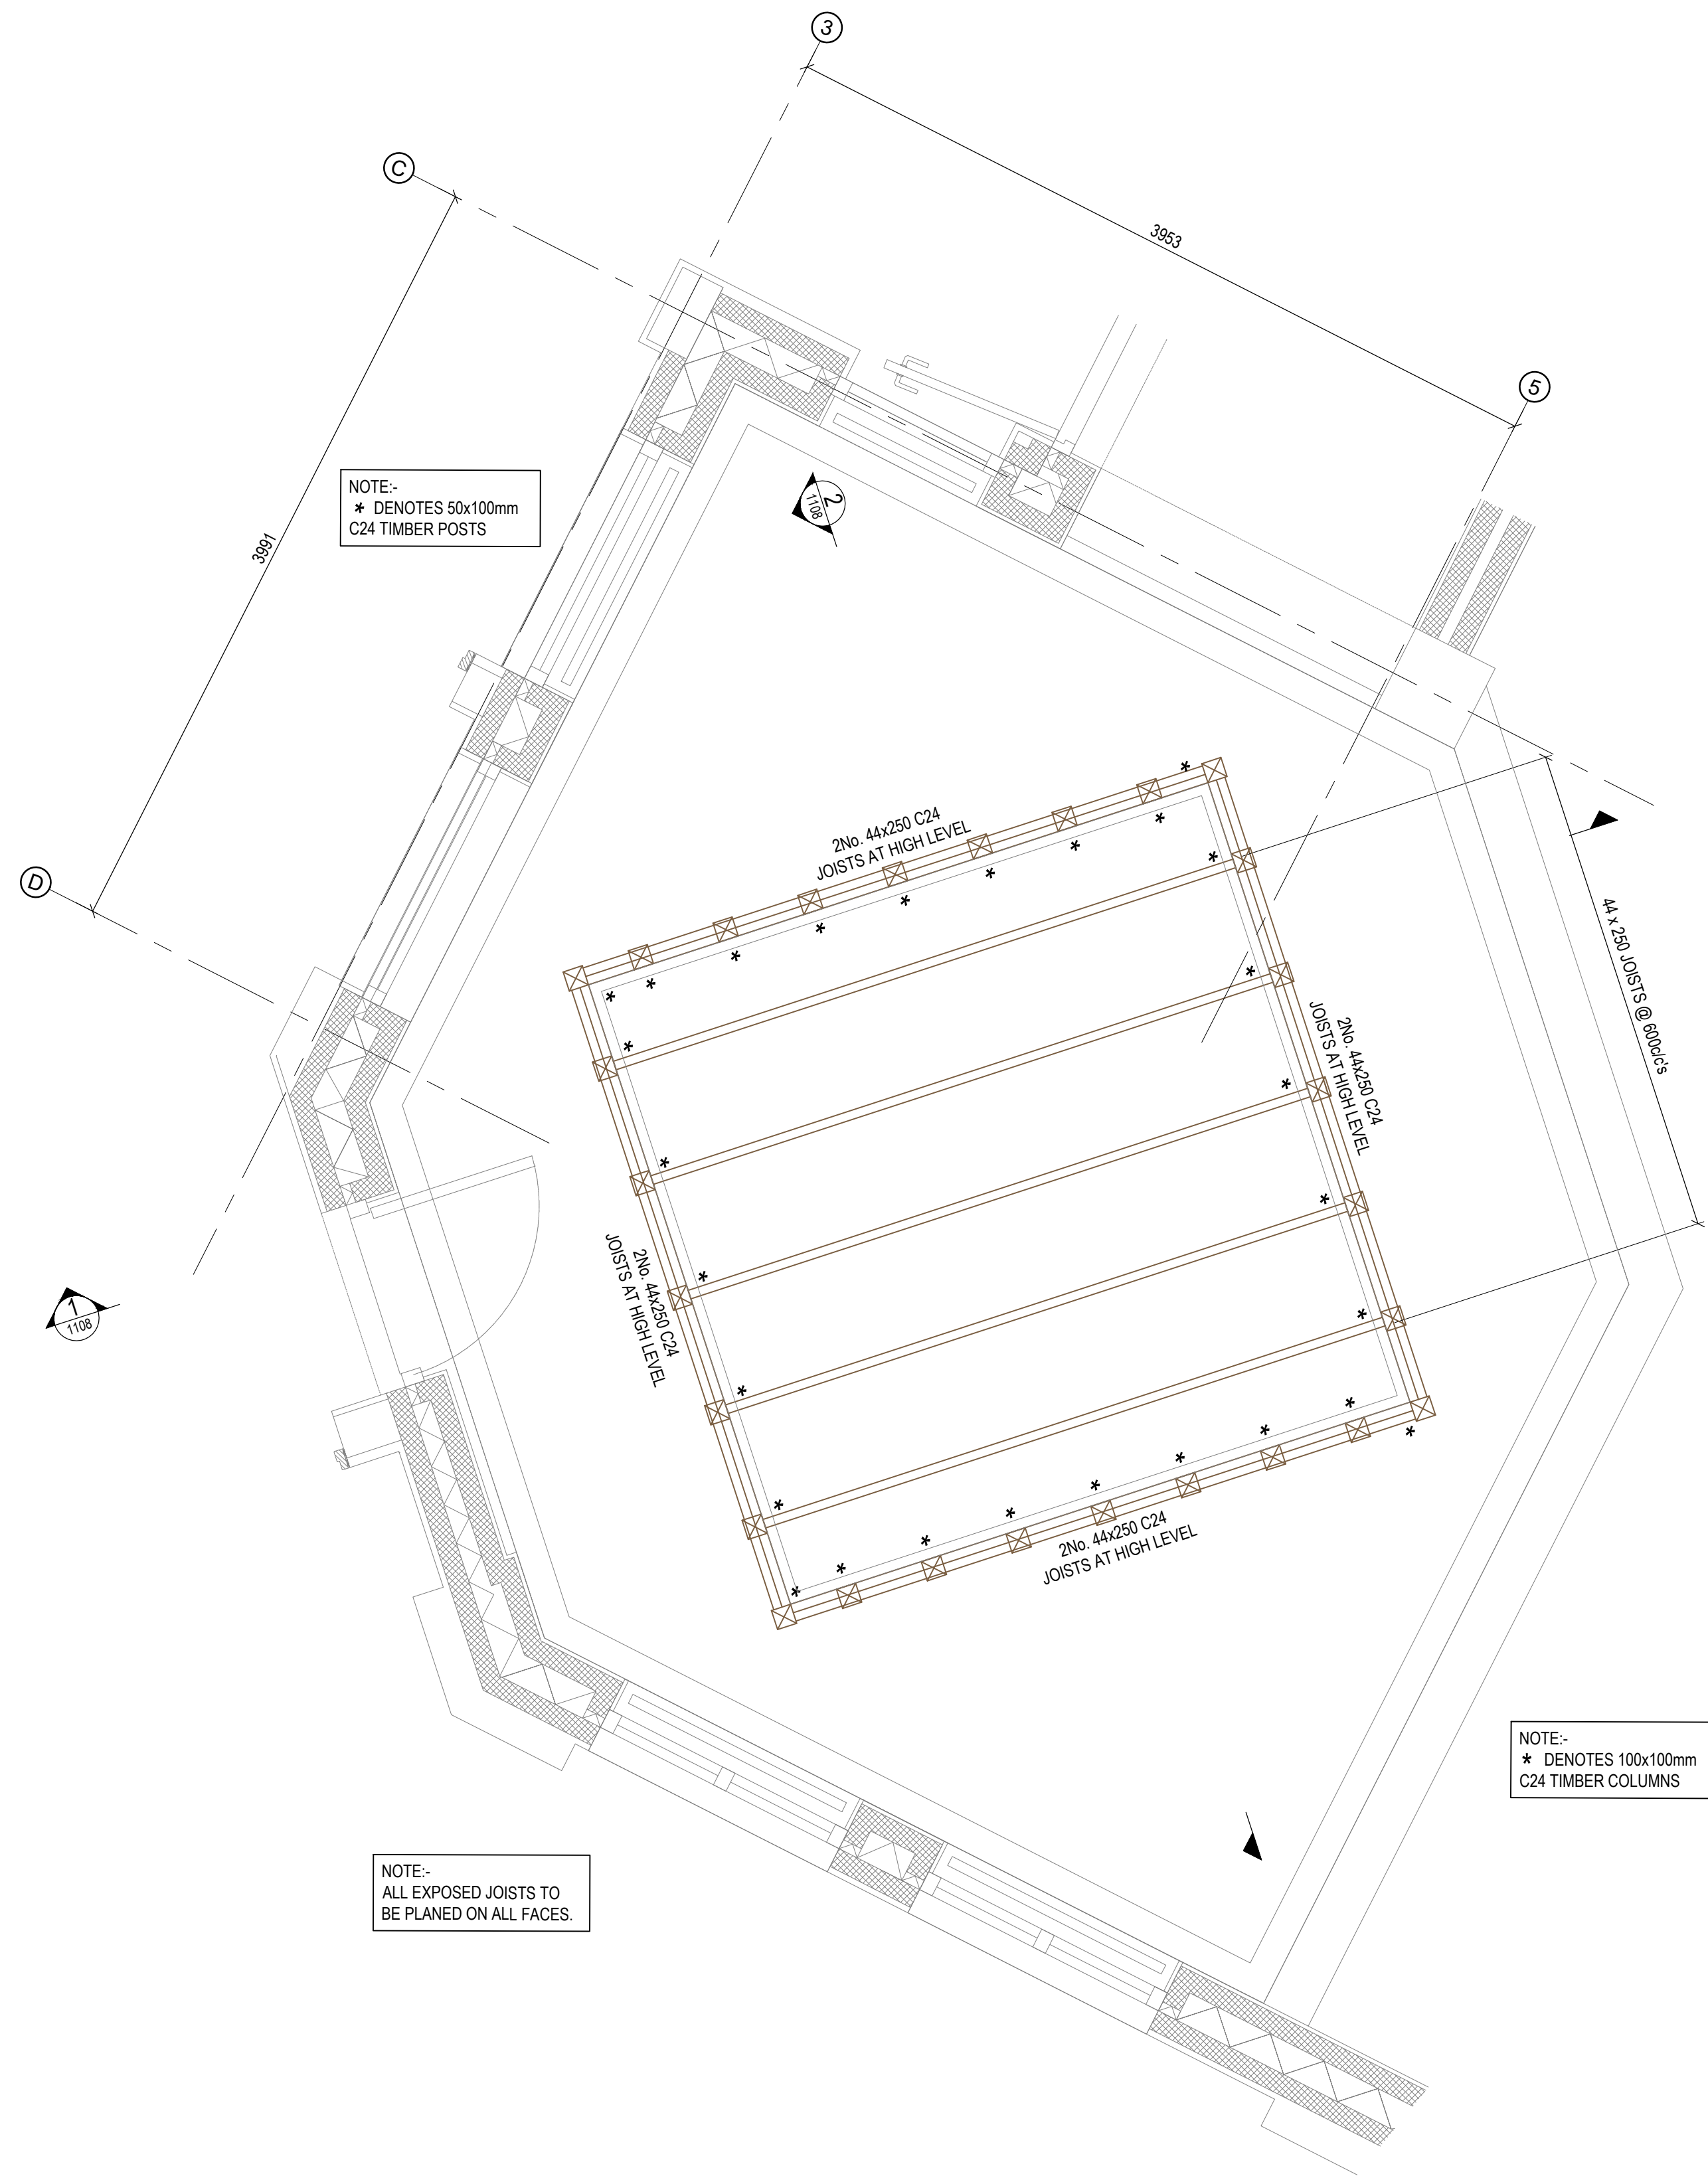

COURTYARD OCULUS ROOF PLAN
SCALE 1:25

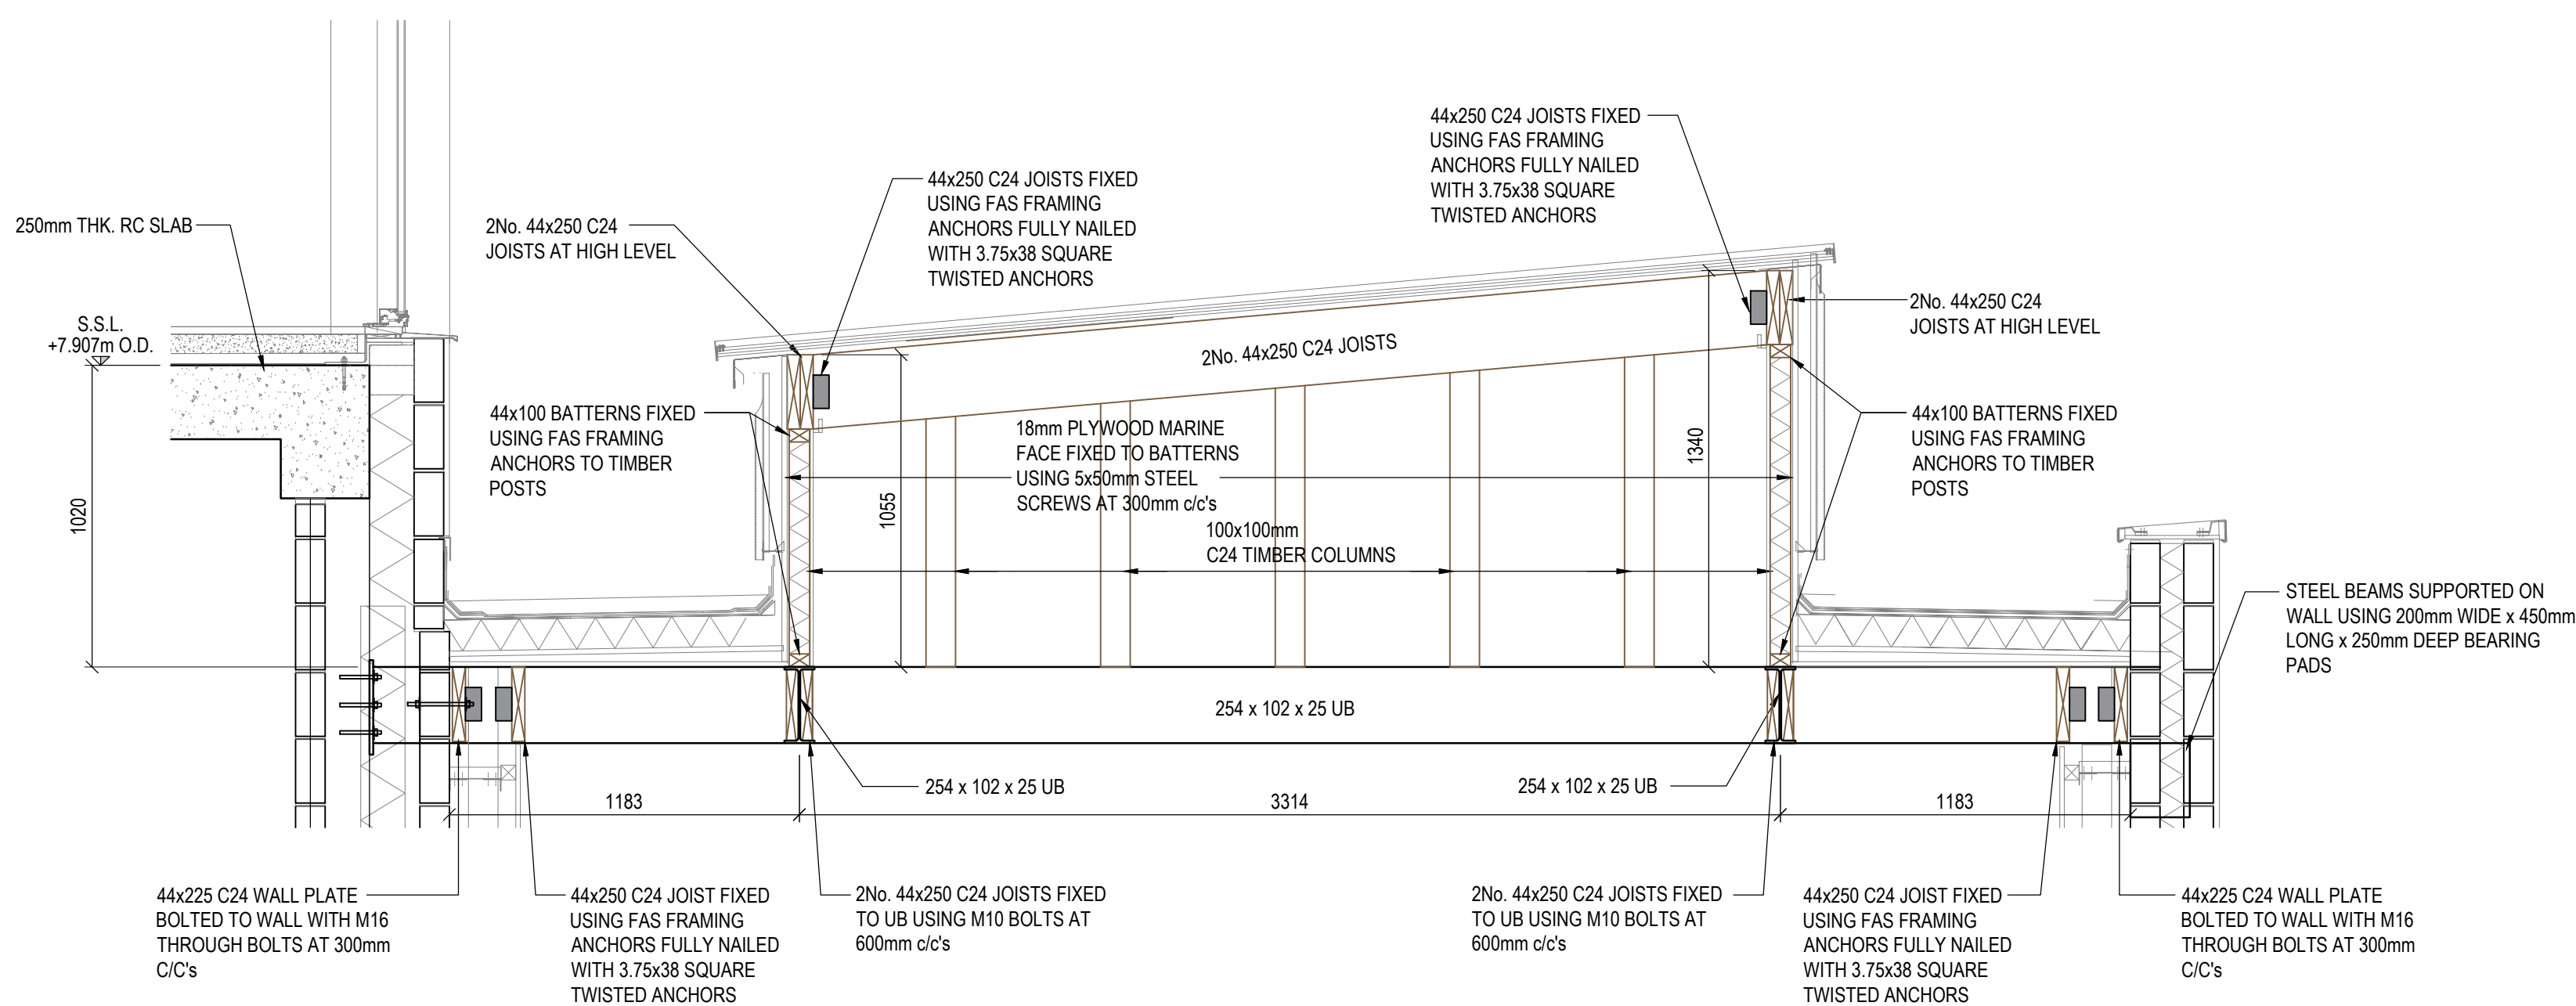

SECTION 1
SCALE 1:20

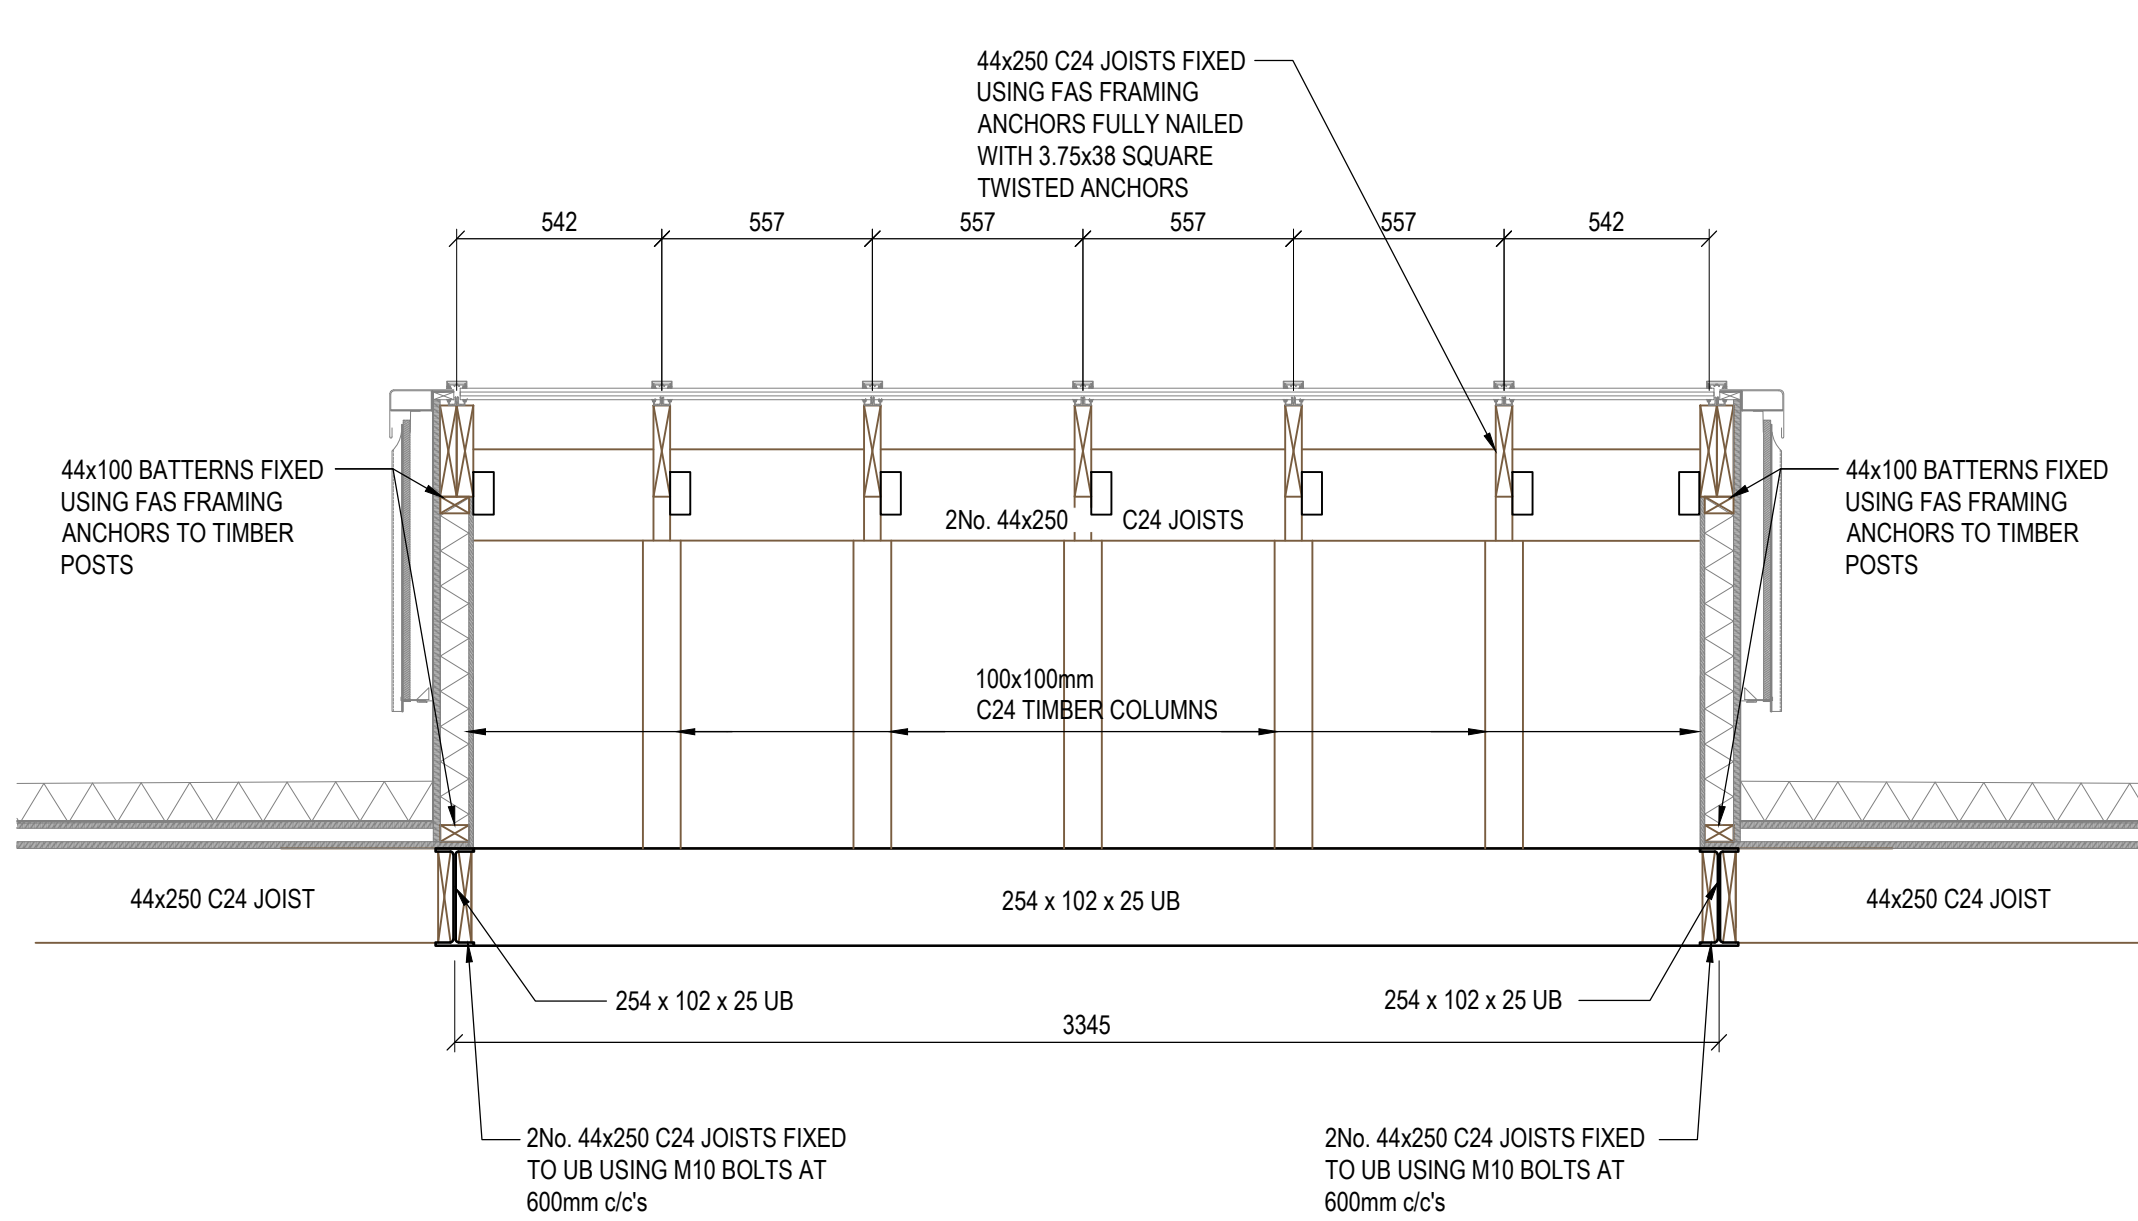

SECTION 2
SCALE 1:25

1. ALL DRAWINGS ARE TO BE READ IN CONJUNCTION WITH ALL RELEVANT SPECIFICATIONS, BILLS OF QUANTITIES, ARCHITECTURAL SERVICES AND ENGINEERING DRAWINGS.
2. ALL LEVELS ARE IN METRES RELATED TO ORDNANCE DATUM MALIN HEAD OSGM15.
3. ALL CO-ORDINATES ARE TO IRISH TRANSVERSE MERCATOR (ITM) AND IN METERS.
4. ANY DISCREPANCIES BETWEEN THESE DOCUMENTS SHALL BE BROUGHT TO THE ATTENTION OF THE ENGINEER.
5. DRAWINGS ARE NOT TO BE SCALED.
6. ALL DIMENSIONS ARE IN METERS, UNLESS NOTED OTHERWISE.

PROJECT	17-20 MERCHANTS ROAD LOWER, GALWAY
TITLE	COURTYARD ROOF PLAN
CLIENT	GALWAY CITY COUNCIL
DRAWN	M.A.
CHECKED	D.D.
APPROVED	I.B.
PROJECT NUMBER	21665
DATE	27/11/24
SCALE	B4 1:25
STATUS	FOR INFORMATION
STATUS	S2
DRAWING NUMBER	21665 - MWP - ZZ - 01 - DR - S - 1108
REV	P02