
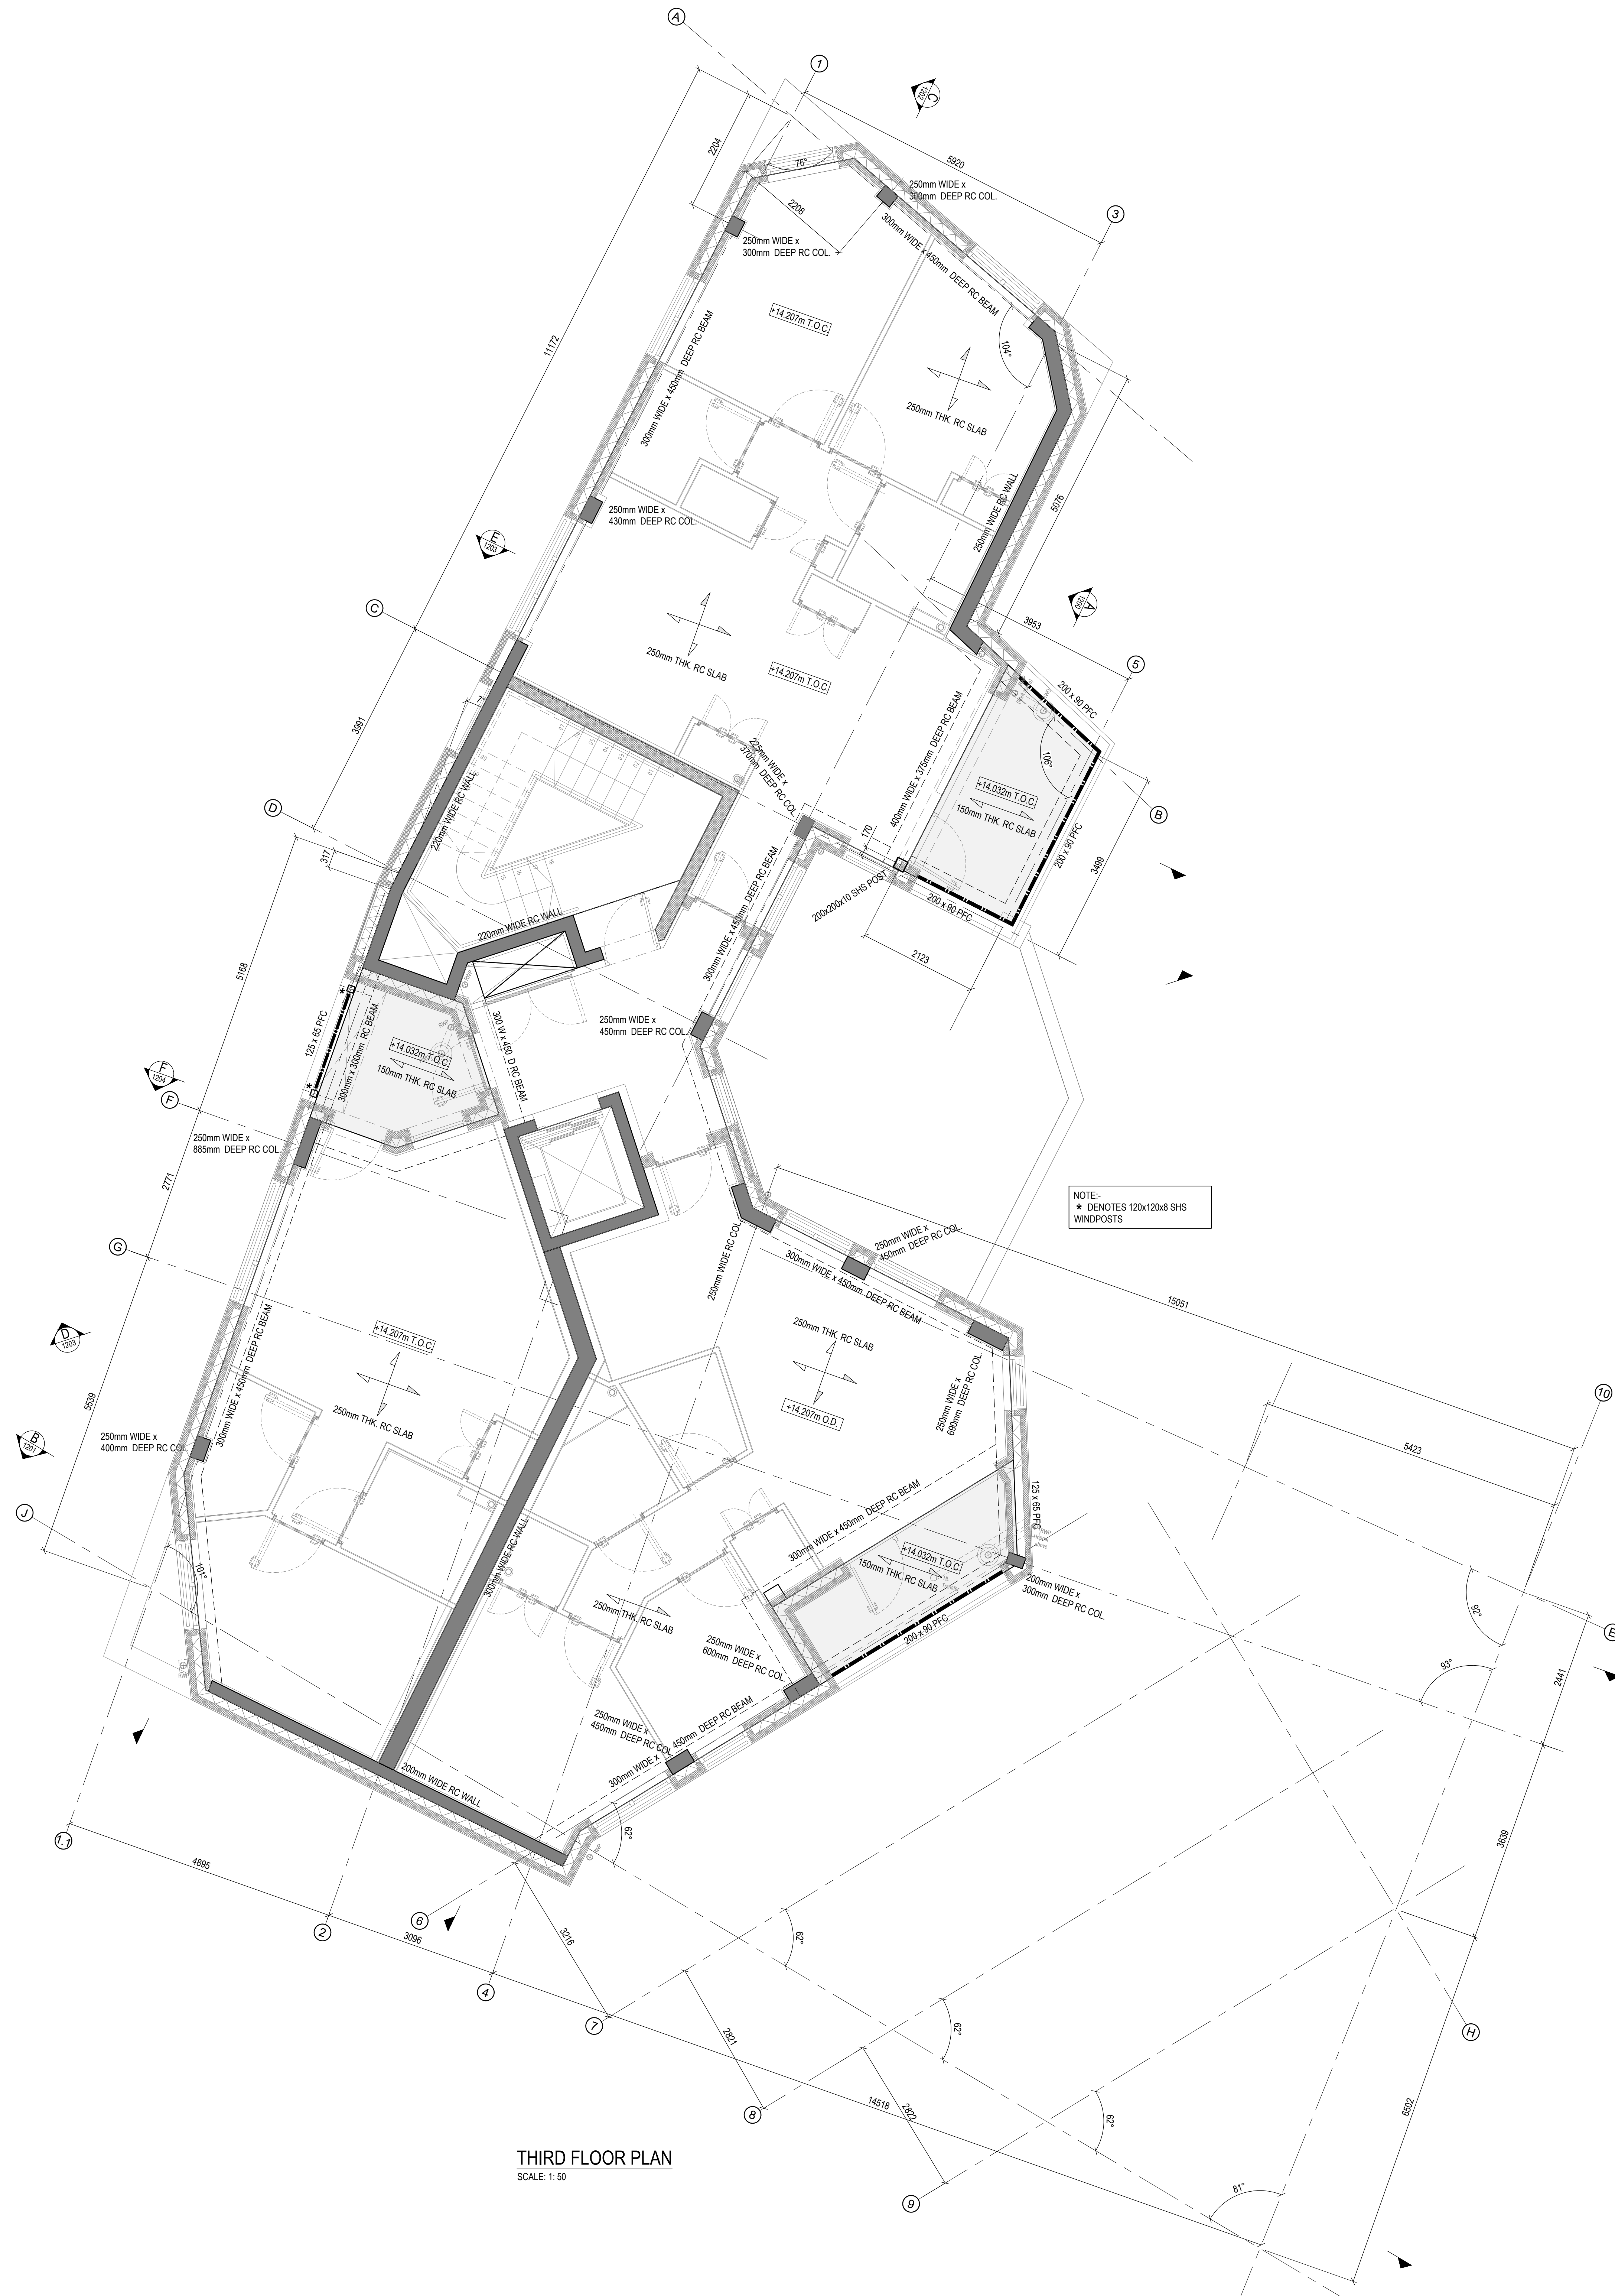


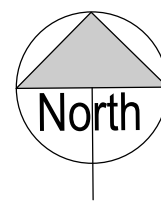

THIRD FLOOR PLAN

SCALE: 1:50

1. ALL DRAWINGS ARE TO BE READ IN CONJUNCTION WITH ALL RELEVANT SPECIFICATIONS, BILLS OF QUANTITIES, ARCHITECTURAL SERVICES AND ENGINEERING DRAWINGS.
2. ALL LEVELS ARE IN METRES RELATED TO ORDINANCE DATUM MALIN HEAD 05GM15.
3. ALL CO-ORDINATES ARE TO IRISH TRANSVERSE MERCATOR (ITM) AND IN METERS.
4. ANY DISCREPANCIES BETWEEN THESE DOCUMENTS SHALL BE BROUGHT TO THE ATTENTION OF THE ENGINEER.
5. DRAWINGS ARE NOT TO BE SCALED.
6. ALL DIMENSIONS ARE IN METERS, UNLESS NOTED OTHERWISE.

PROJ	09.02.20	ISSUED FOR INFORMATION	MA	IB
PROJ	26.07.20	ISSUED FOR INFORMATION	MA	IB
PROJ	18.08.20	ISSUED FOR INFORMATION	MA	IB
PROJ	23.08.20	ISSUED FOR INFORMATION	MA	IB
PROJ	11.04.21	ISSUED FOR INFORMATION	MA	IB
REV	DATE	DESCRIPTION	BY	APP

PROJECT:
17-20 MERCHANTS ROAD LOWER,
GALWAY

TITLE:
THIRD FLOOR PLAN

CLIENT:
GALWAY CITY COUNCIL



DRAWN	M.A.	CHECKED	D.D.	APPROVED	I.B.
PROJECT NUMBER	21665	DATE	27/11/24	SCALE	B/A 1:50
STATUS DESCRIPTION	FOR INFORMATION				STATUS
DRAWING NUMBER	21665 - MWP - ZZ - 03 - DR - S - 1104				REV
					P05