


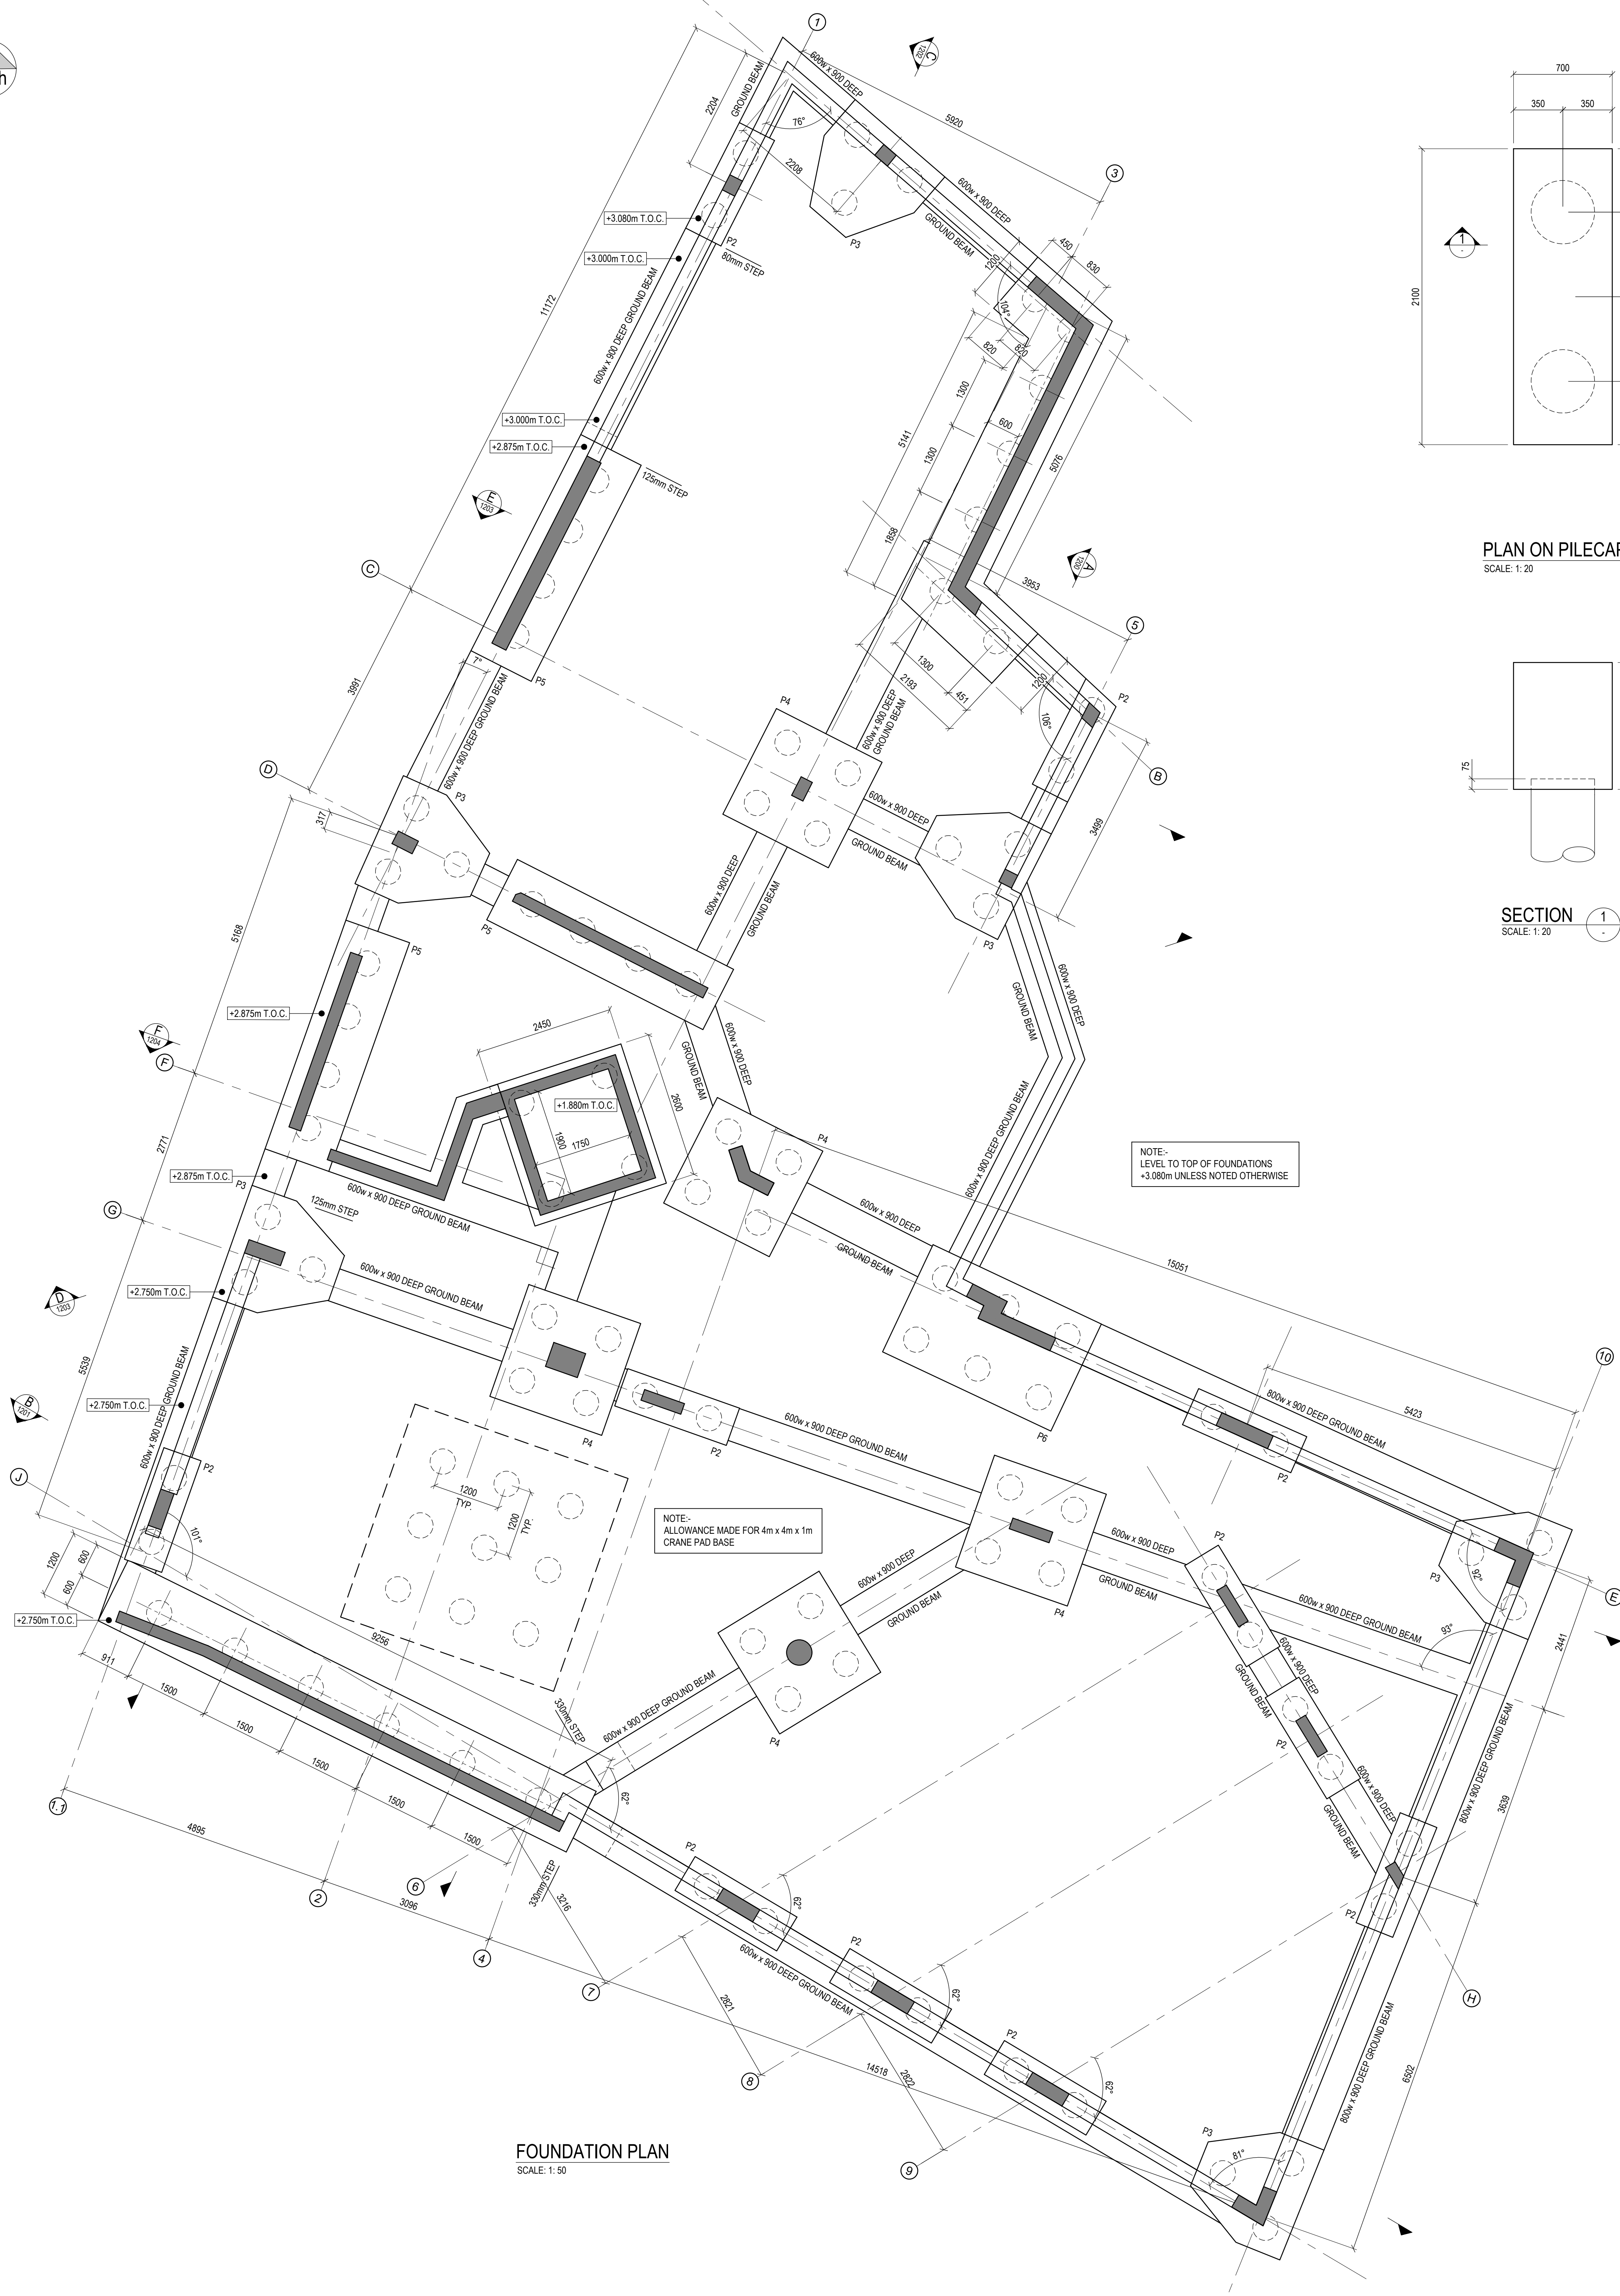


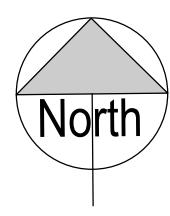


FOUNDATION PLAN
SCALE: 1:50

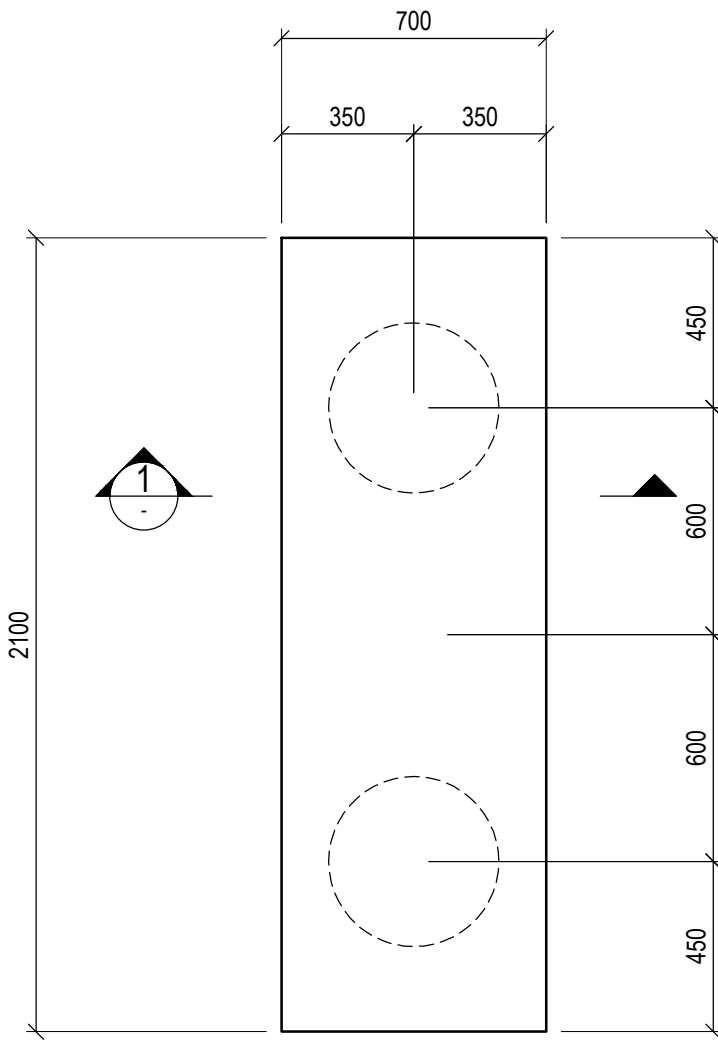


PLAN ON PILECAP P2
SCALE: 1:20

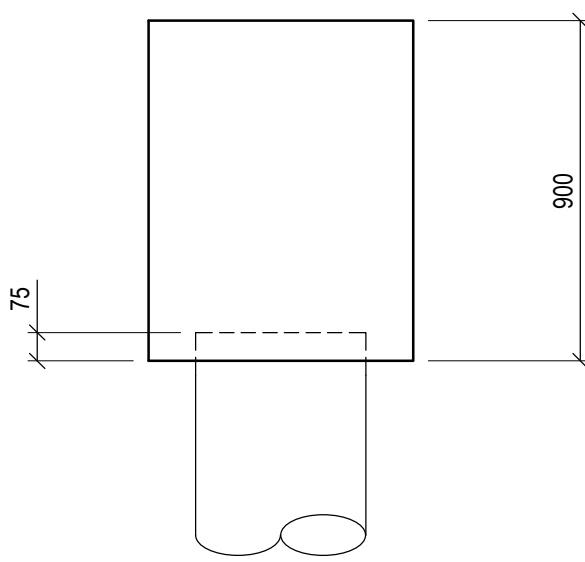


SECTION 1
SCALE: 1:20

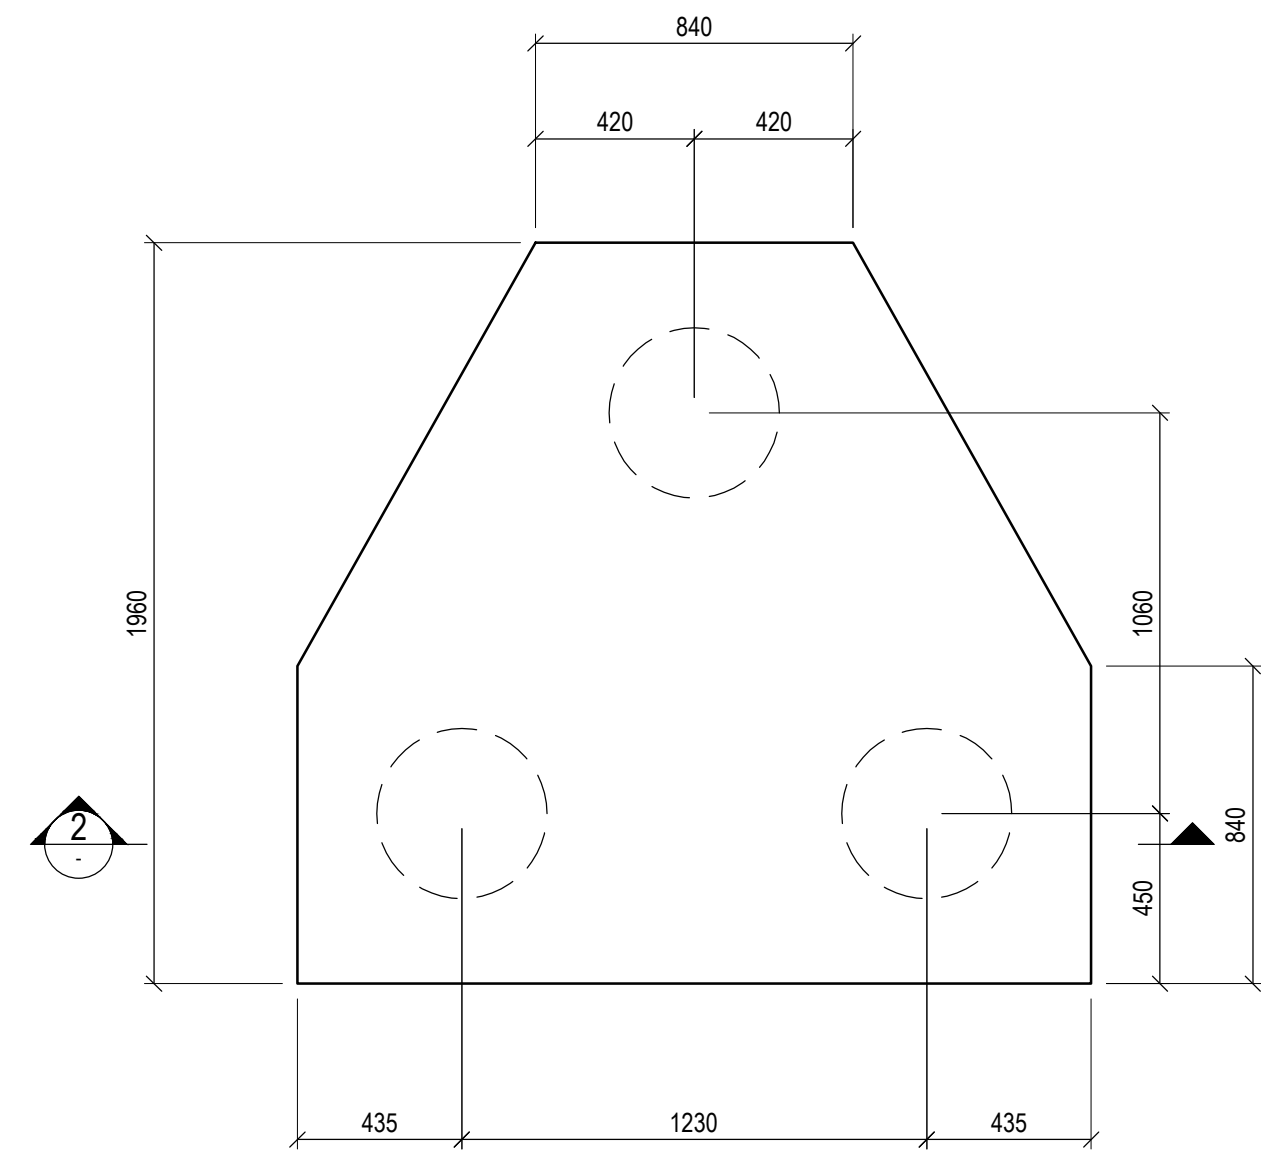


PLAN ON PILECAP P3
SCALE: 1:20

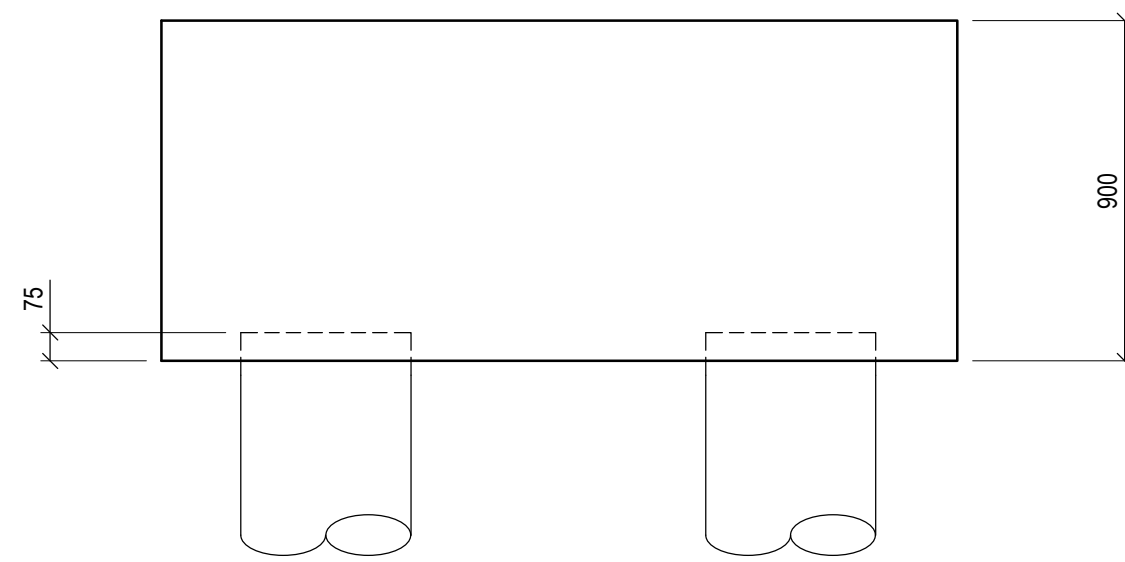


SECTION 2
SCALE: 1:20

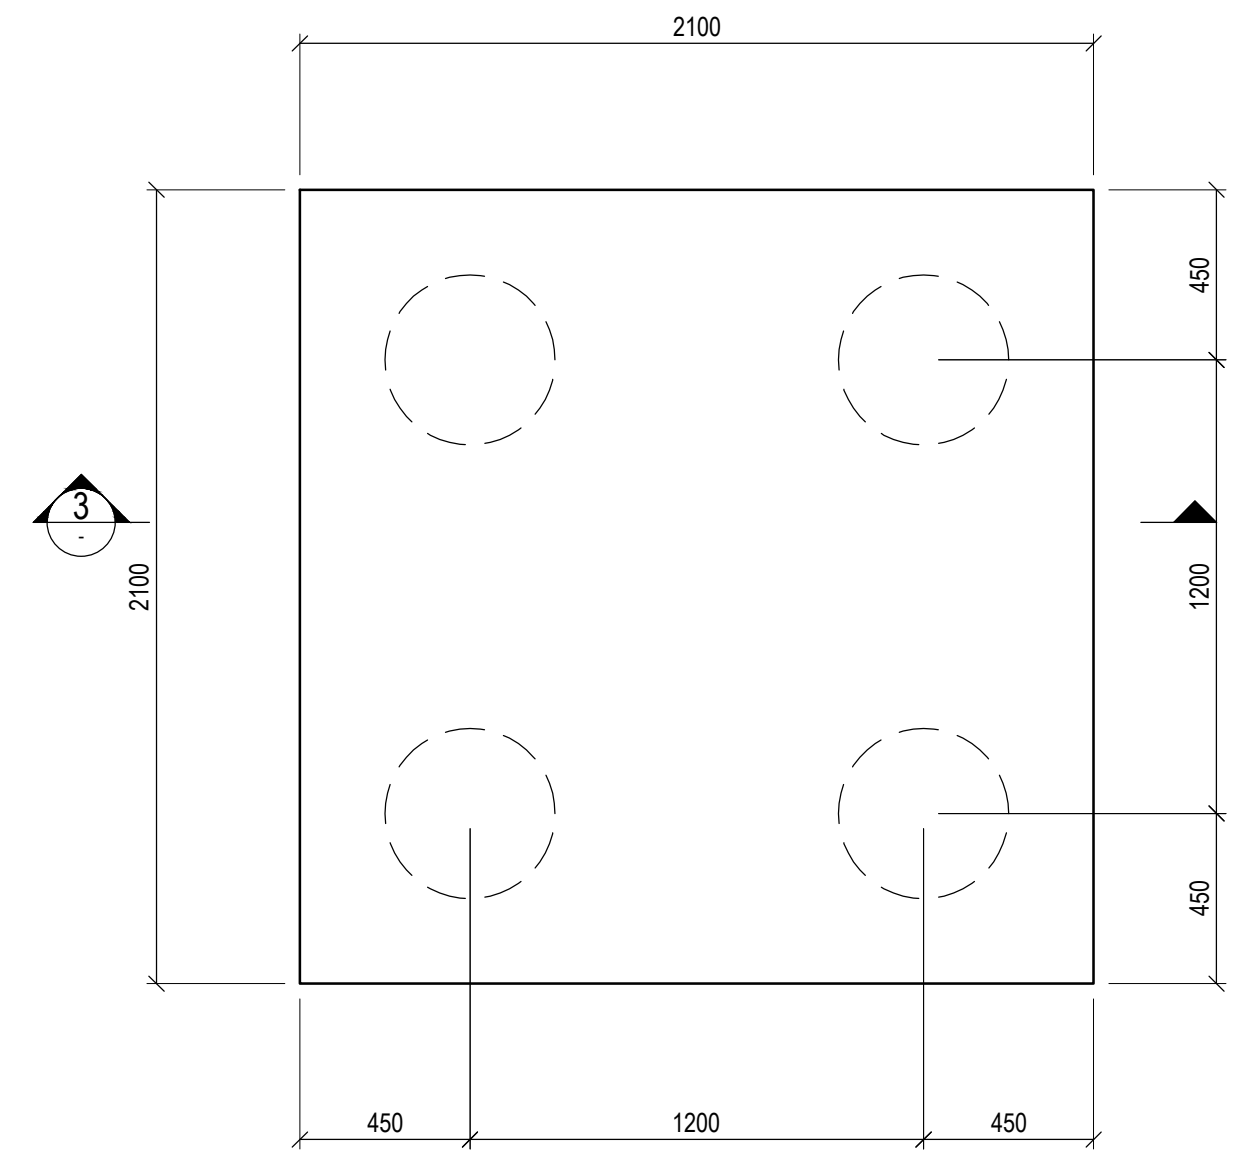

PLAN ON PILECAP P4
SCALE: 1:20

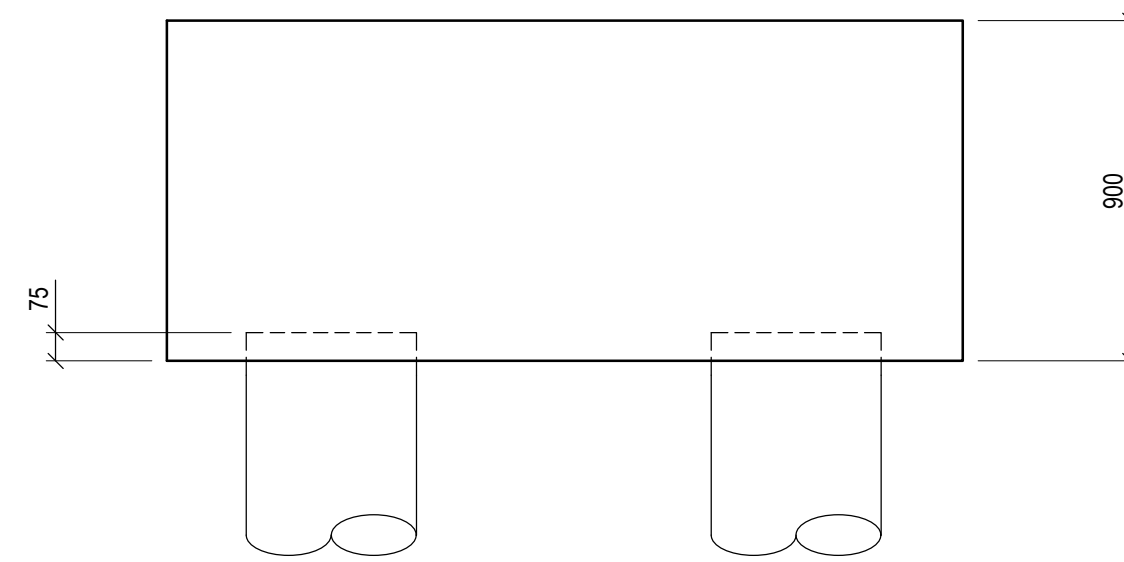


SECTION 3
SCALE: 1:20

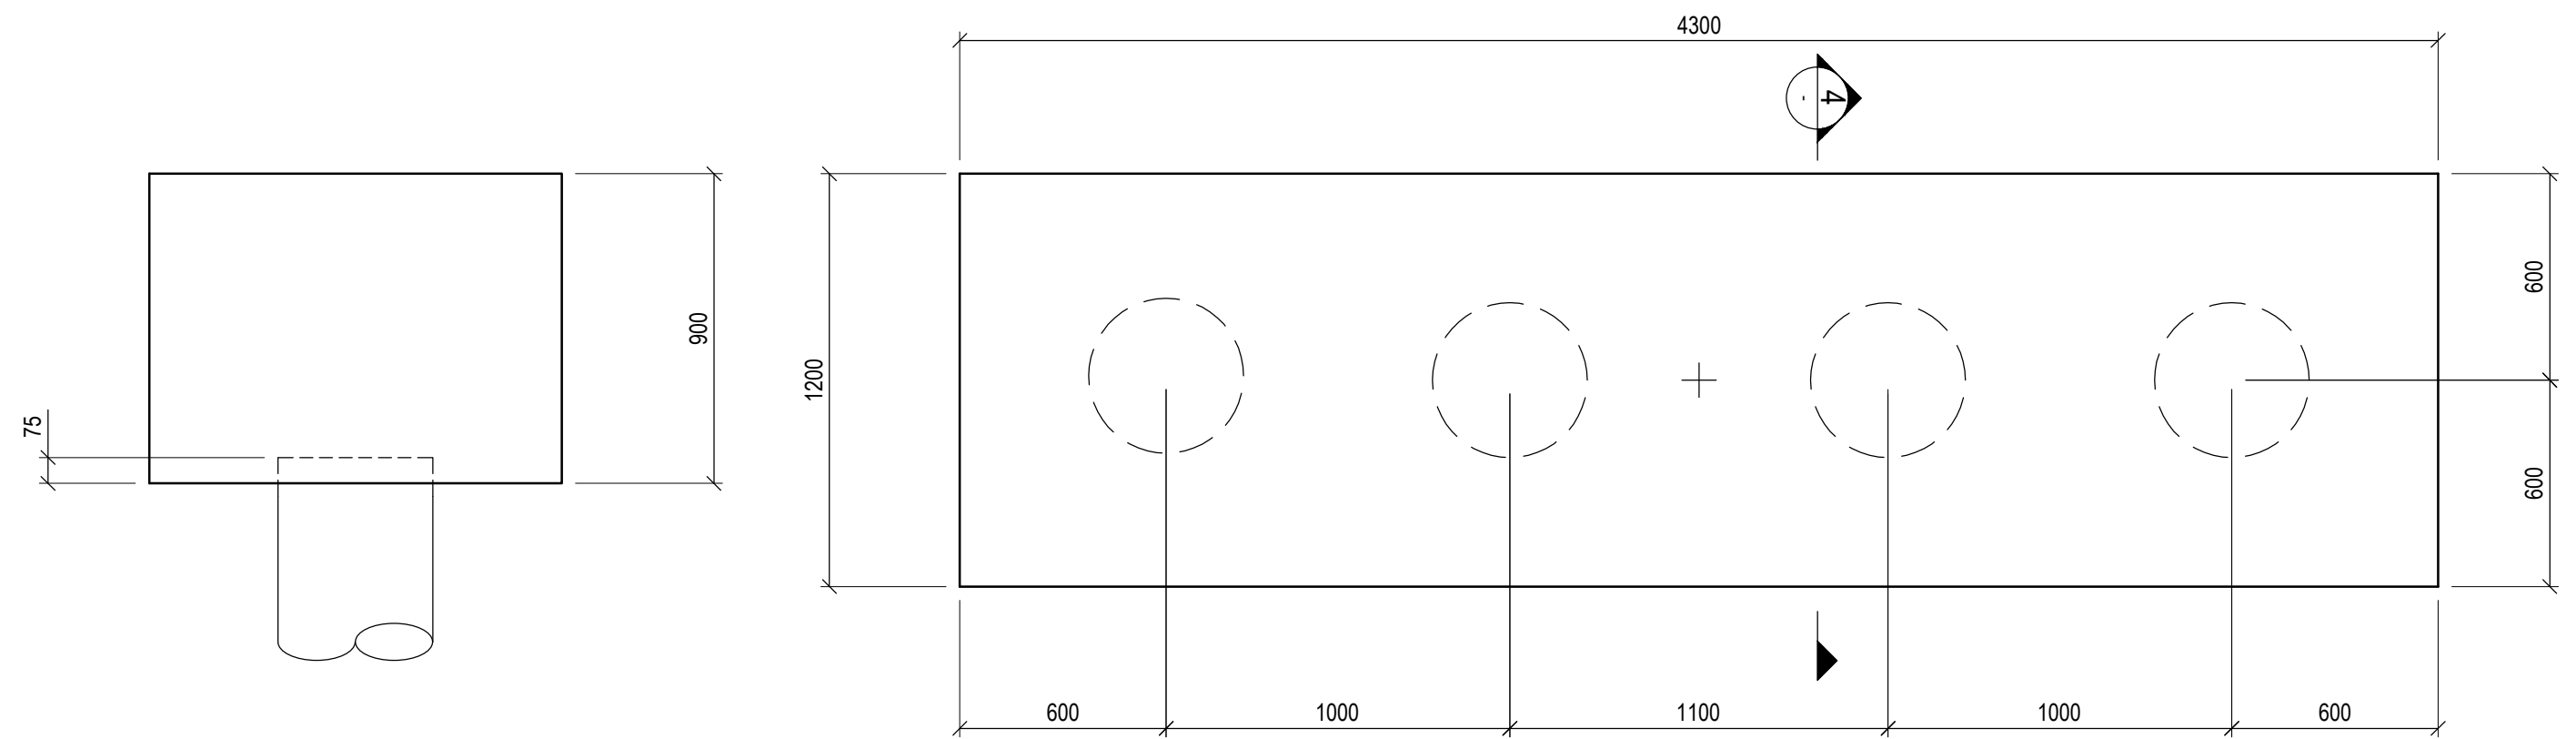


PLAN ON PILECAP P5
SCALE: 1:20

SECTION 4
SCALE: 1:20

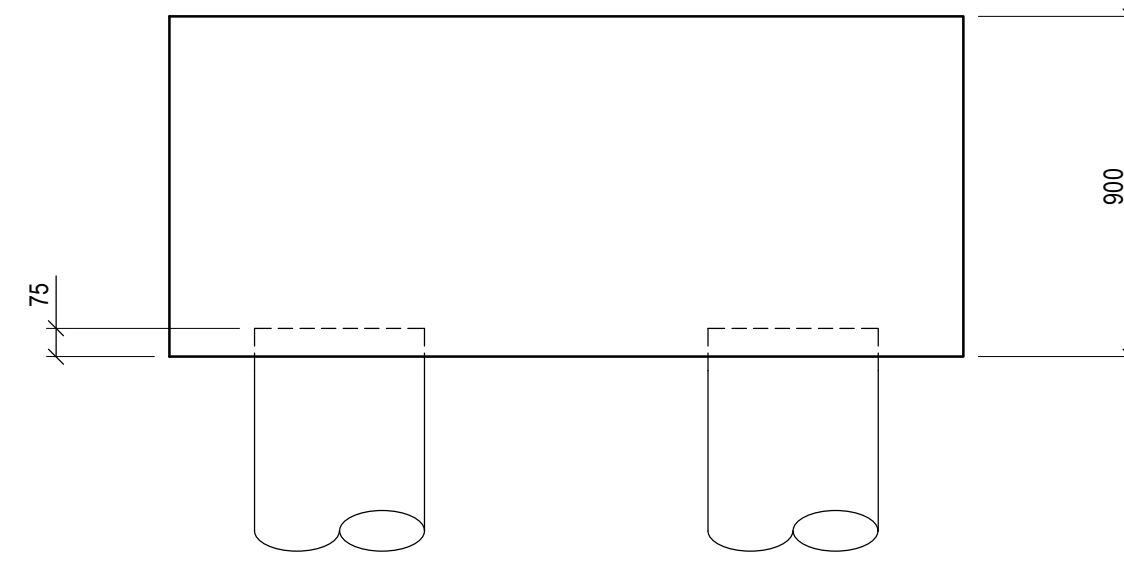

SECTION 5
SCALE: 1:20

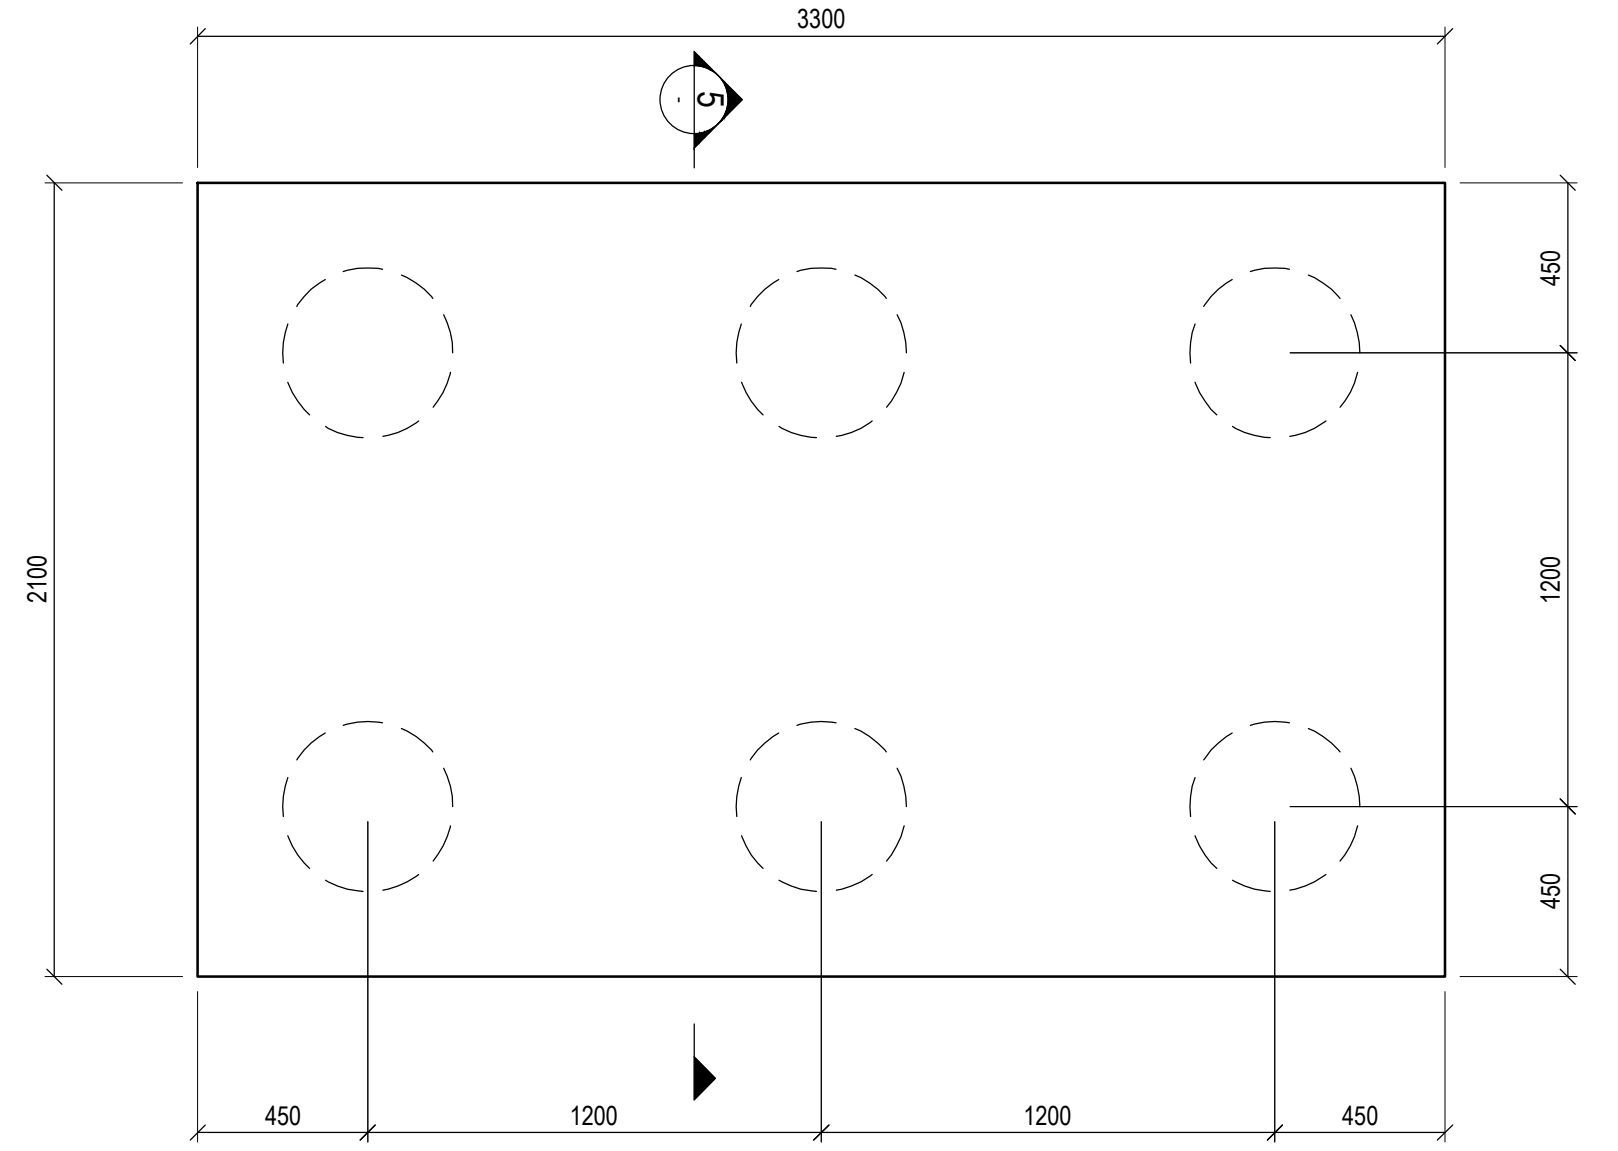

PLAN ON PILECAP P6
SCALE: 1:20

1. ALL DRAWINGS ARE TO BE READ IN CONJUNCTION WITH ALL RELEVANT SPECIFICATIONS, BILLS OF QUANTITIES, ARCHITECTURAL, SERVICES AND ENGINEERING DRAWINGS.
2. ALL LEVELS ARE IN METRES RELATED TO ORDNANCE DATUM MALIN HEAD OSGM15.
3. ALL CO-ORDINATES ARE TO IRISH TRANSVERSE MERCATOR (ITM) AND IN METERS.
4. ANY DISCREPANCIES BETWEEN THESE DOCUMENTS SHALL BE BROUGHT TO THE ATTENTION OF THE ENGINEER.
5. DRAWINGS ARE NOT TO BE SCALED.
6. ALL DIMENSIONS ARE IN METERS, UNLESS NOTED OTHERWISE.

P02 22.01.25	ISSUED FOR INFORMATION	M.A.	I.B.
P01 24.09.25	ISSUED FOR INFORMATION	M.A.	I.B.
REV	DATE	DESCRIPTION	BY
PROJECT: 17-20 MERCHANTS ROAD LOWER, GALWAY			
TITLE: FOUNDATION PLAN			
CLIENT: GALWAY CITY COUNCIL			
MWP ENGINEERING AND ENVIRONMENTAL CONSULTANTS CORK TRALEE LONDON LIMERICK PHOENIX			
DRAWN: M.A.	CHECKED: D.D.	APPROVED: I.B.	
PROJECT NUMBER: 21665	DATE: 27/11/24	SCALE: B4	1:50
STATUS DESCRIPTION: FOR INFORMATION			STATUS: S2
DRAWING NUMBER: 21665 - MWP - ZZ-FN-DR-S-1100	REV:	P02	