


1. ALL DRAWINGS ARE TO BE READ IN CONJUNCTION WITH ALL RELEVANT SPECIFICATIONS, BILLS OF QUANTITIES, ARCHITECTURAL SERVICES AND ENGINEERING DRAWINGS.
2. ALL LEVELS ARE IN METRES RELATED TO ORDINANCE DATUM MALIN HEAD OSGM15.
3. ALL CO-ORDINATES ARE TO IRISH TRANSVERSE MERCATOR (ITM) AND IN METERS.
4. ANY DISCREPANCIES BETWEEN THESE DOCUMENTS SHALL BE BROUGHT TO THE ATTENTION OF THE ENGINEER.
5. DRAWINGS ARE NOT TO BE SCALED.
6. ALL DIMENSIONS ARE IN METERS, UNLESS NOTED OTHERWISE.

LINTEL LEGEND

- ANCON SH LINTEL
OR SIMILAR APPROVED
- ANCON MDC LINTEL
OR SIMILAR APPROVED
- ANCON MDC AT MOVEMENT
JOINT OR SIMILAR APPROVED
- ANCON MDC150/AP300 SUPPORT
SYSTEM USING ANCON M12 + HEAD
BOLT INTO 3020 CHANNEL AT MAX.
500mm BRACKET CENTRES
- ANCON SUX 150 LINTEL
OR SIMILAR APPROVED
- ANCON SC 20H LINTEL
OR SIMILAR APPROVED

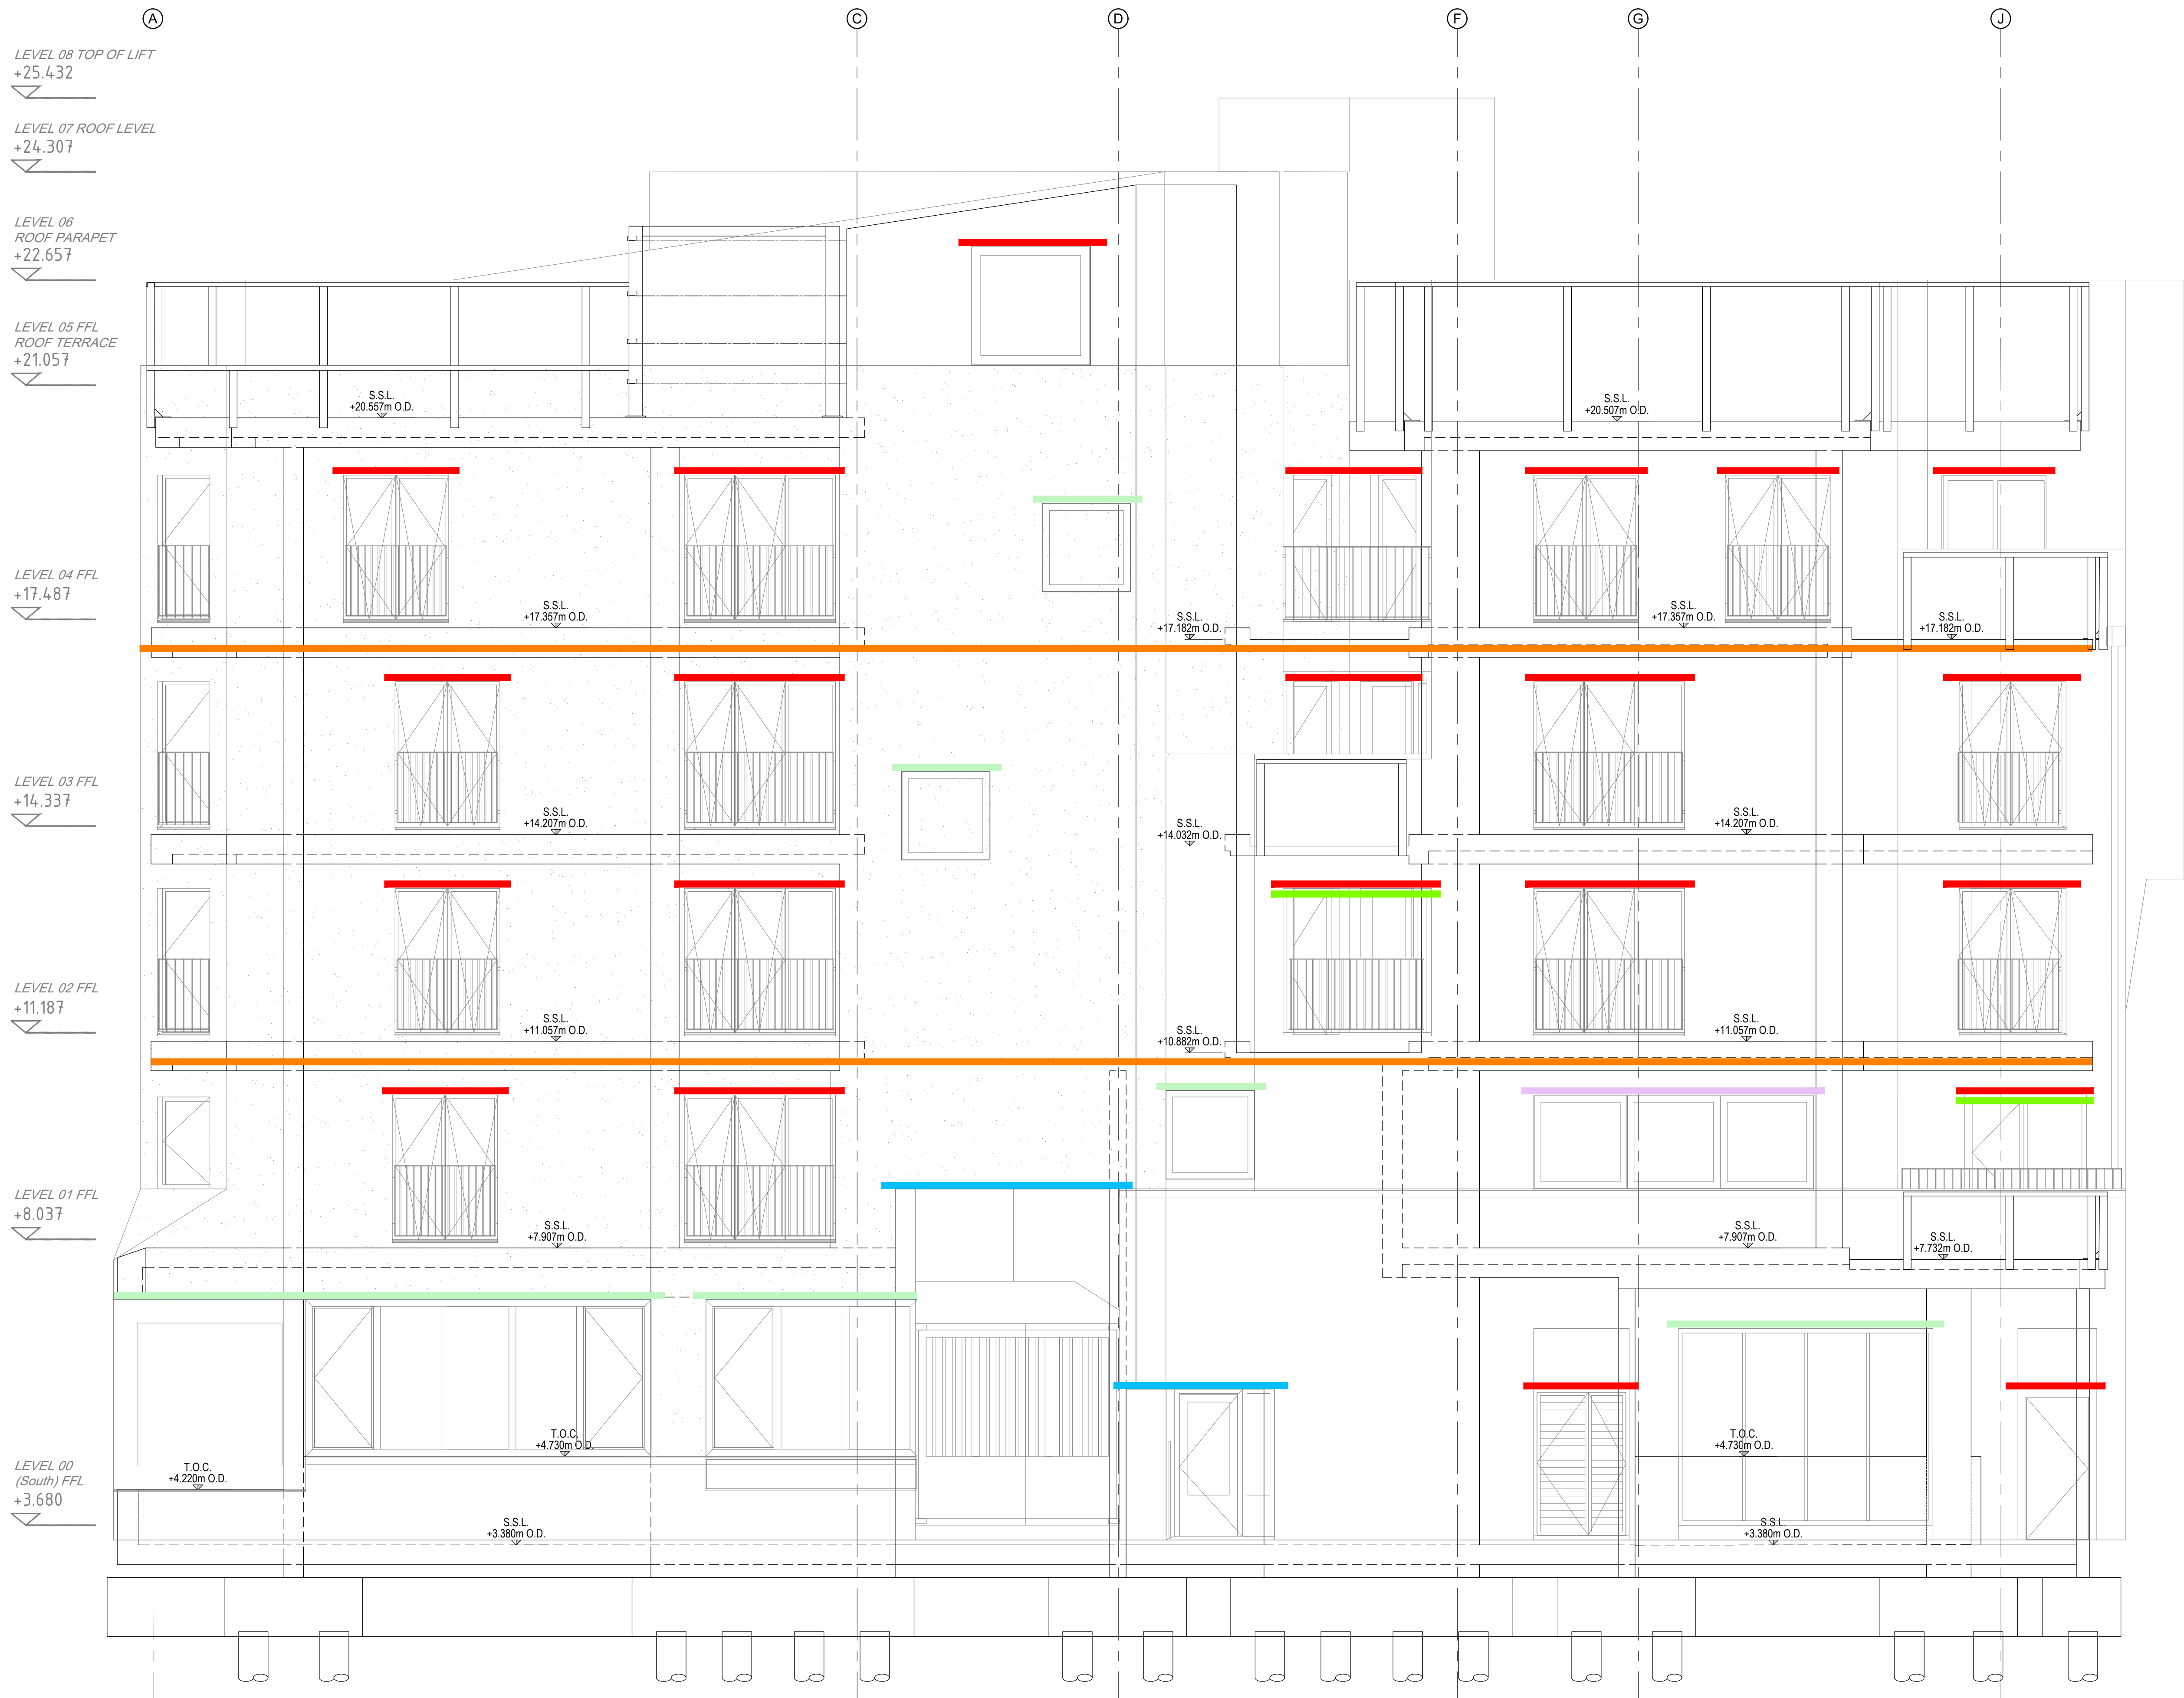

WEST ELEVATION
SCALE: 1:50

P02 (31.10.25)	ISSUED FOR INFORMATION	MH	ID
P01 (22.08.25)	ISSUED FOR INFORMATION	MA	IB
REV	DATE	DESCRIPTION	BY / APP
PROJECT: 17-20 MERCHANTS ROAD LOWER, GALWAY			
TITLE: BUILDING WEST ELEVATION LINTEL ARRANGEMENT			
CLIENT: GALWAY CITY COUNCIL			
MWP ENGINEERING AND ENVIRONMENTAL CONSULTANTS CORK TRALEE LONDON LIMERICK DUBLIN			
DRAWN: M.A.	CHECKED: D.D.	APPROVED: I.B.	
PROJECT NUMBER: 21665	DATE: 20/08/25	SCALE @ A: 1:50	
STATUS DESCRIPTION: FOR INFORMATION			STATUS: S2
DRAWING NUMBER: 21665 - MWP - ZZ - ZZ - DR - S - 1302	REV:	P02	