



1. ALL DRAWINGS ARE TO BE READ IN CONJUNCTION WITH ALL RELEVANT SPECIFICATIONS, BILLS OF QUANTITIES, ARCHITECTURAL SERVICES AND ENGINEERING DRAWINGS.
2. ALL LEVELS ARE IN METRES RELATED TO ORDNANCE DATUM MALIN HEAD OSGM15.
3. ALL CO-ORDINATES ARE TO IRISH TRANSVERSE MERCATOR (ITM) AND IN METERS.
4. ANY DISCREPANCIES BETWEEN THESE DOCUMENTS SHALL BE BROUGHT TO THE ATTENTION OF THE ENGINEER.
5. DRAWINGS ARE NOT TO BE SCALED.
6. ALL DIMENSIONS ARE IN METERS, UNLESS NOTED OTHERWISE.

LINTEL LEGEND

- ANCON SH LINTEL
OR SIMILAR APPROVED
- ANCON MDC LINTEL
OR SIMILAR APPROVED
- ANCON MDC AT MOVEMENT
JOINT OR SIMILAR APPROVED
- ANCON MDC/1504P300 SUPPORT
SYSTEM USING ANCON M12 + HEAD
BOLT INTO 3000 CHANNEL AT MAX.
500mm BRACKET CENTRES
- ANCON SUX 150 LINTEL
OR SIMILAR APPROVED
- ANCON SC 20H LINTEL
OR SIMILAR APPROVED

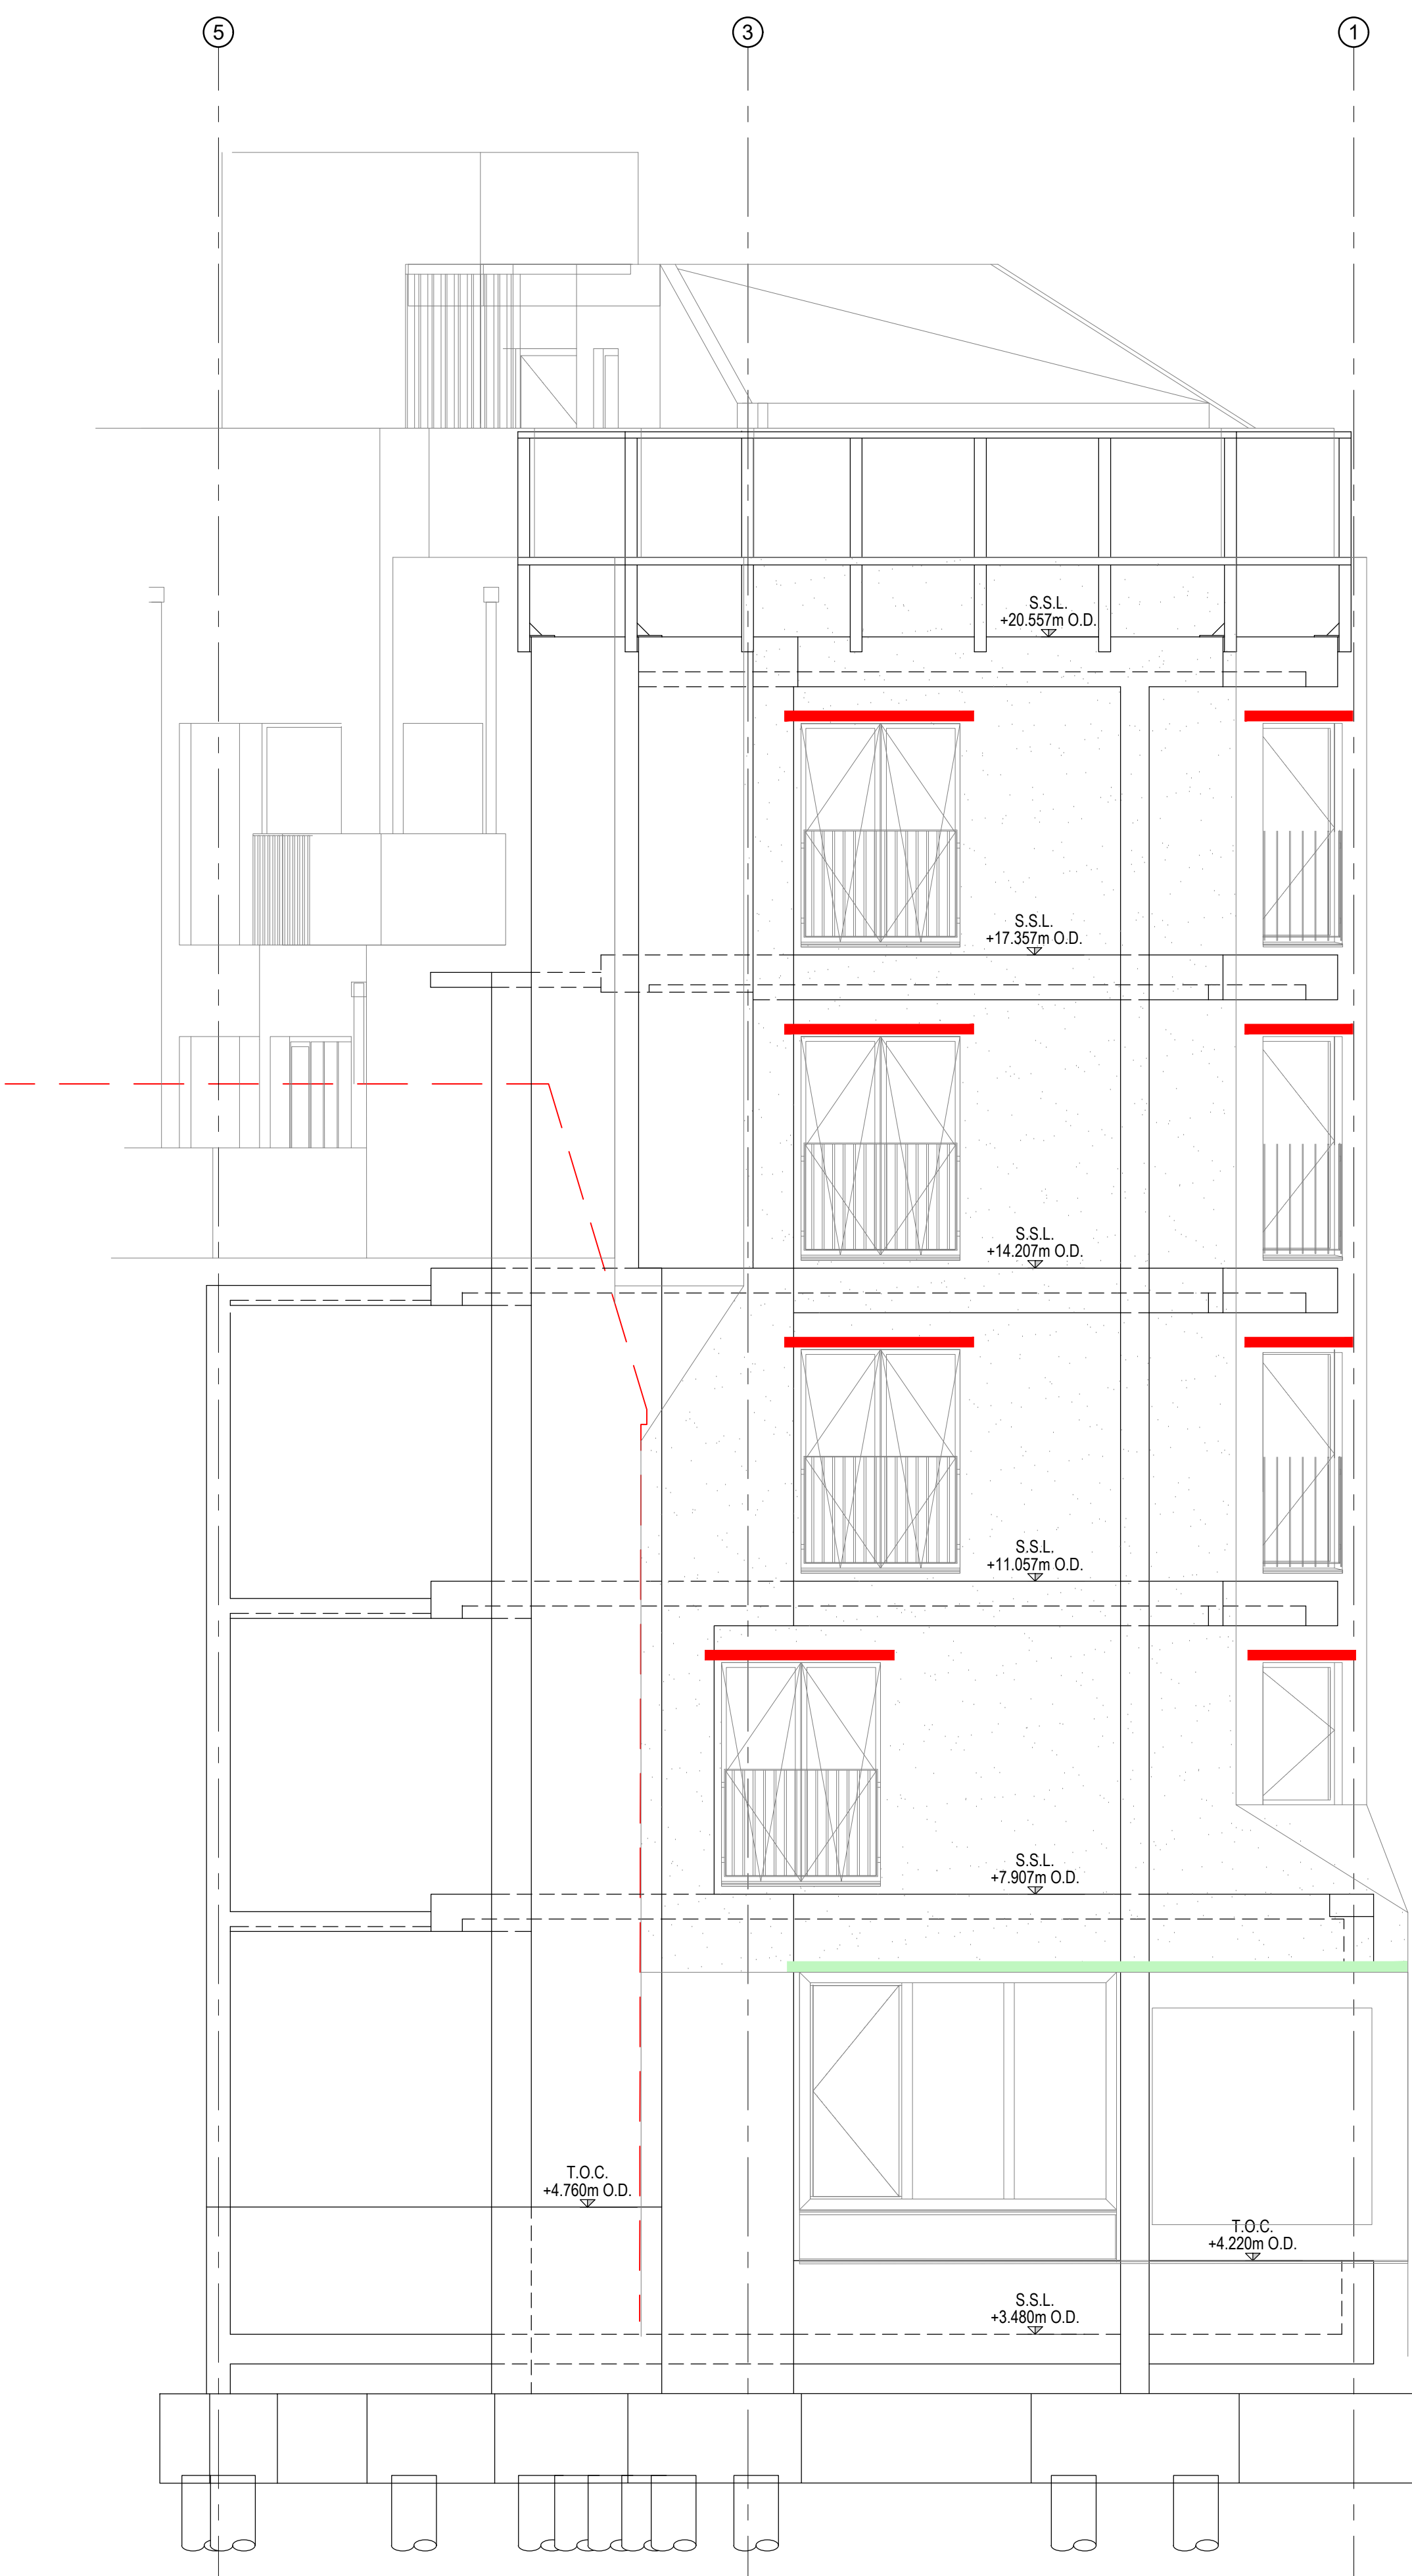

NORTH ELEVATION
SCALE: 1:50

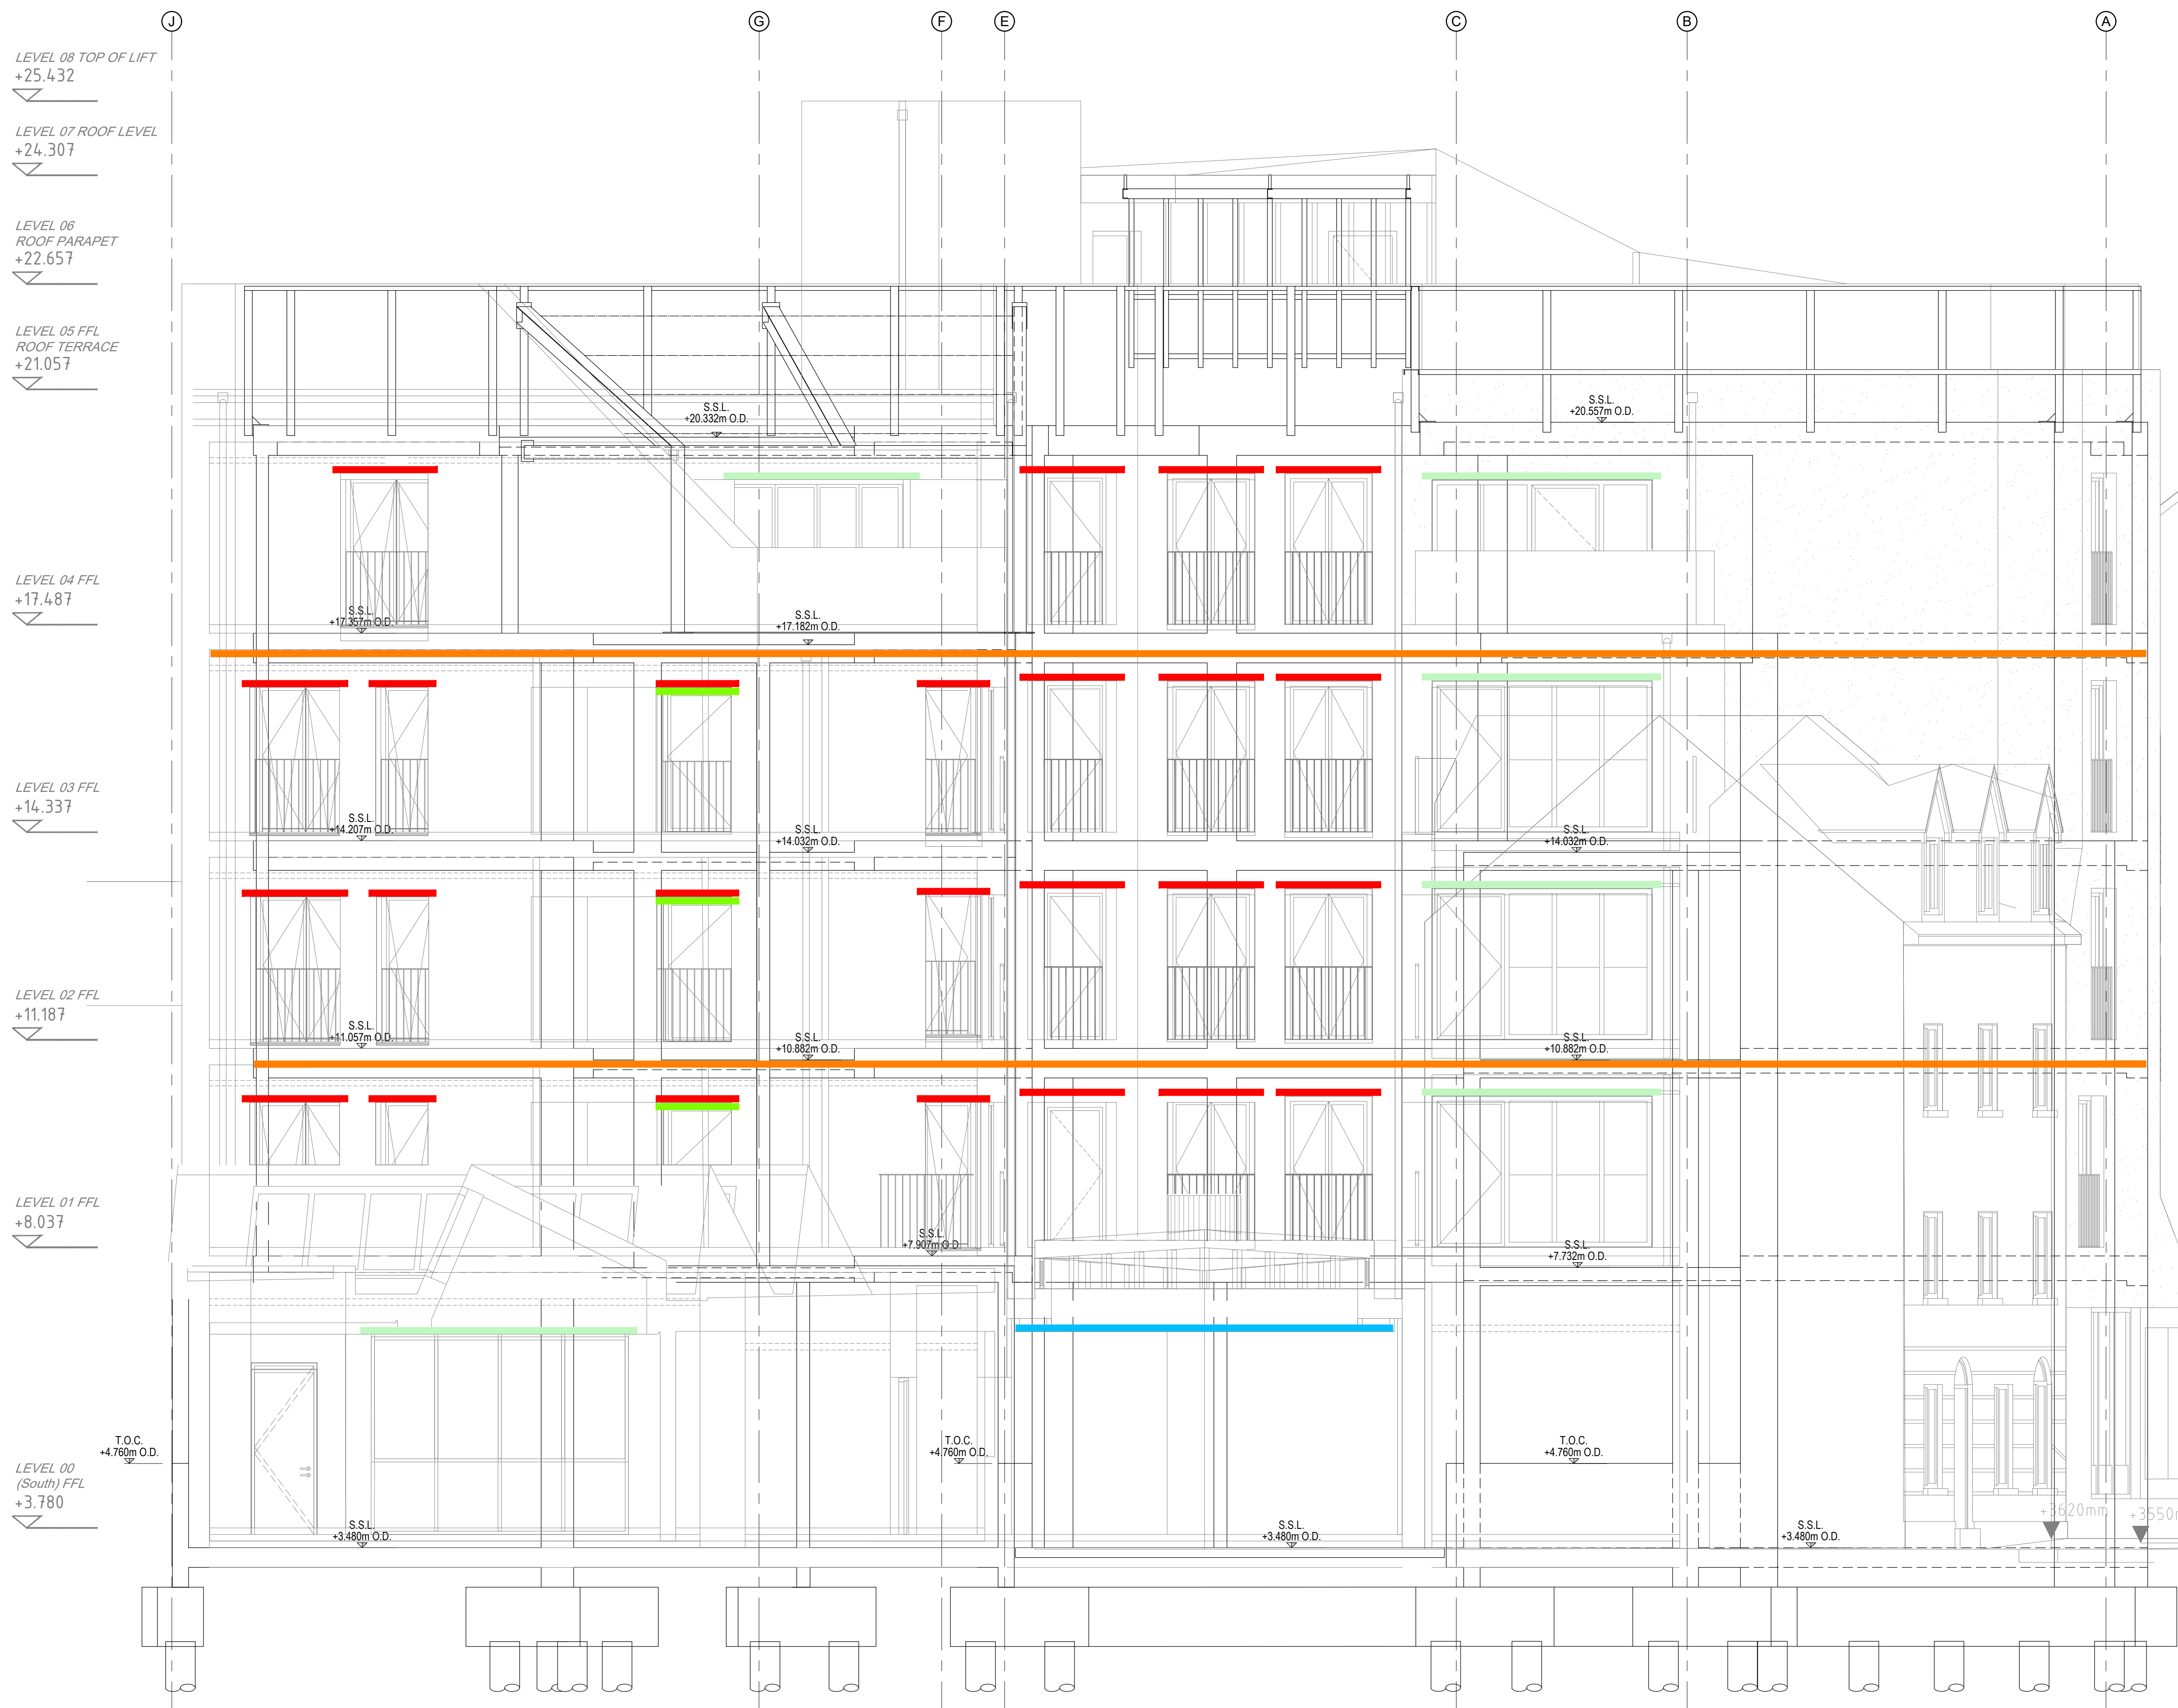

EAST ELEVATION
SCALE: 1:50

PROJ 22.01.26	ISSUED FOR INFORMATION	MA	IB
PROJ 22.01.26	ISSUED FOR INFORMATION	MA	IB
REV	DATE	DESCRIPTION	BY / APP

PROJECT:
17-20 MERCHANTS ROAD LOWER,
GALWAY

TITLE:
BUILDING NORTH & EAST ELEVATION
LINTEL ARRANGEMENT

CLIENT:
GALWAY CITY COUNCIL

MWP
ENGINEERING AND ENVIRONMENTAL CONSULTANTS
CORK | TRALEE | LONDON | LIMERICK
DUBLIN

DRAWN	CHECKED	APPROVED
M.A.	D.D.	I.B.
PROJECT NUMBER: 21665	DATE: 20/08/25	SCALE @: 1:50
STATUS DESCRIPTION: FOR INFORMATION		STATUS: S2
DRAWING NUMBER: 21665 - MWP - ZZ - ZZ - DR - S - 1303	REV:	P01