


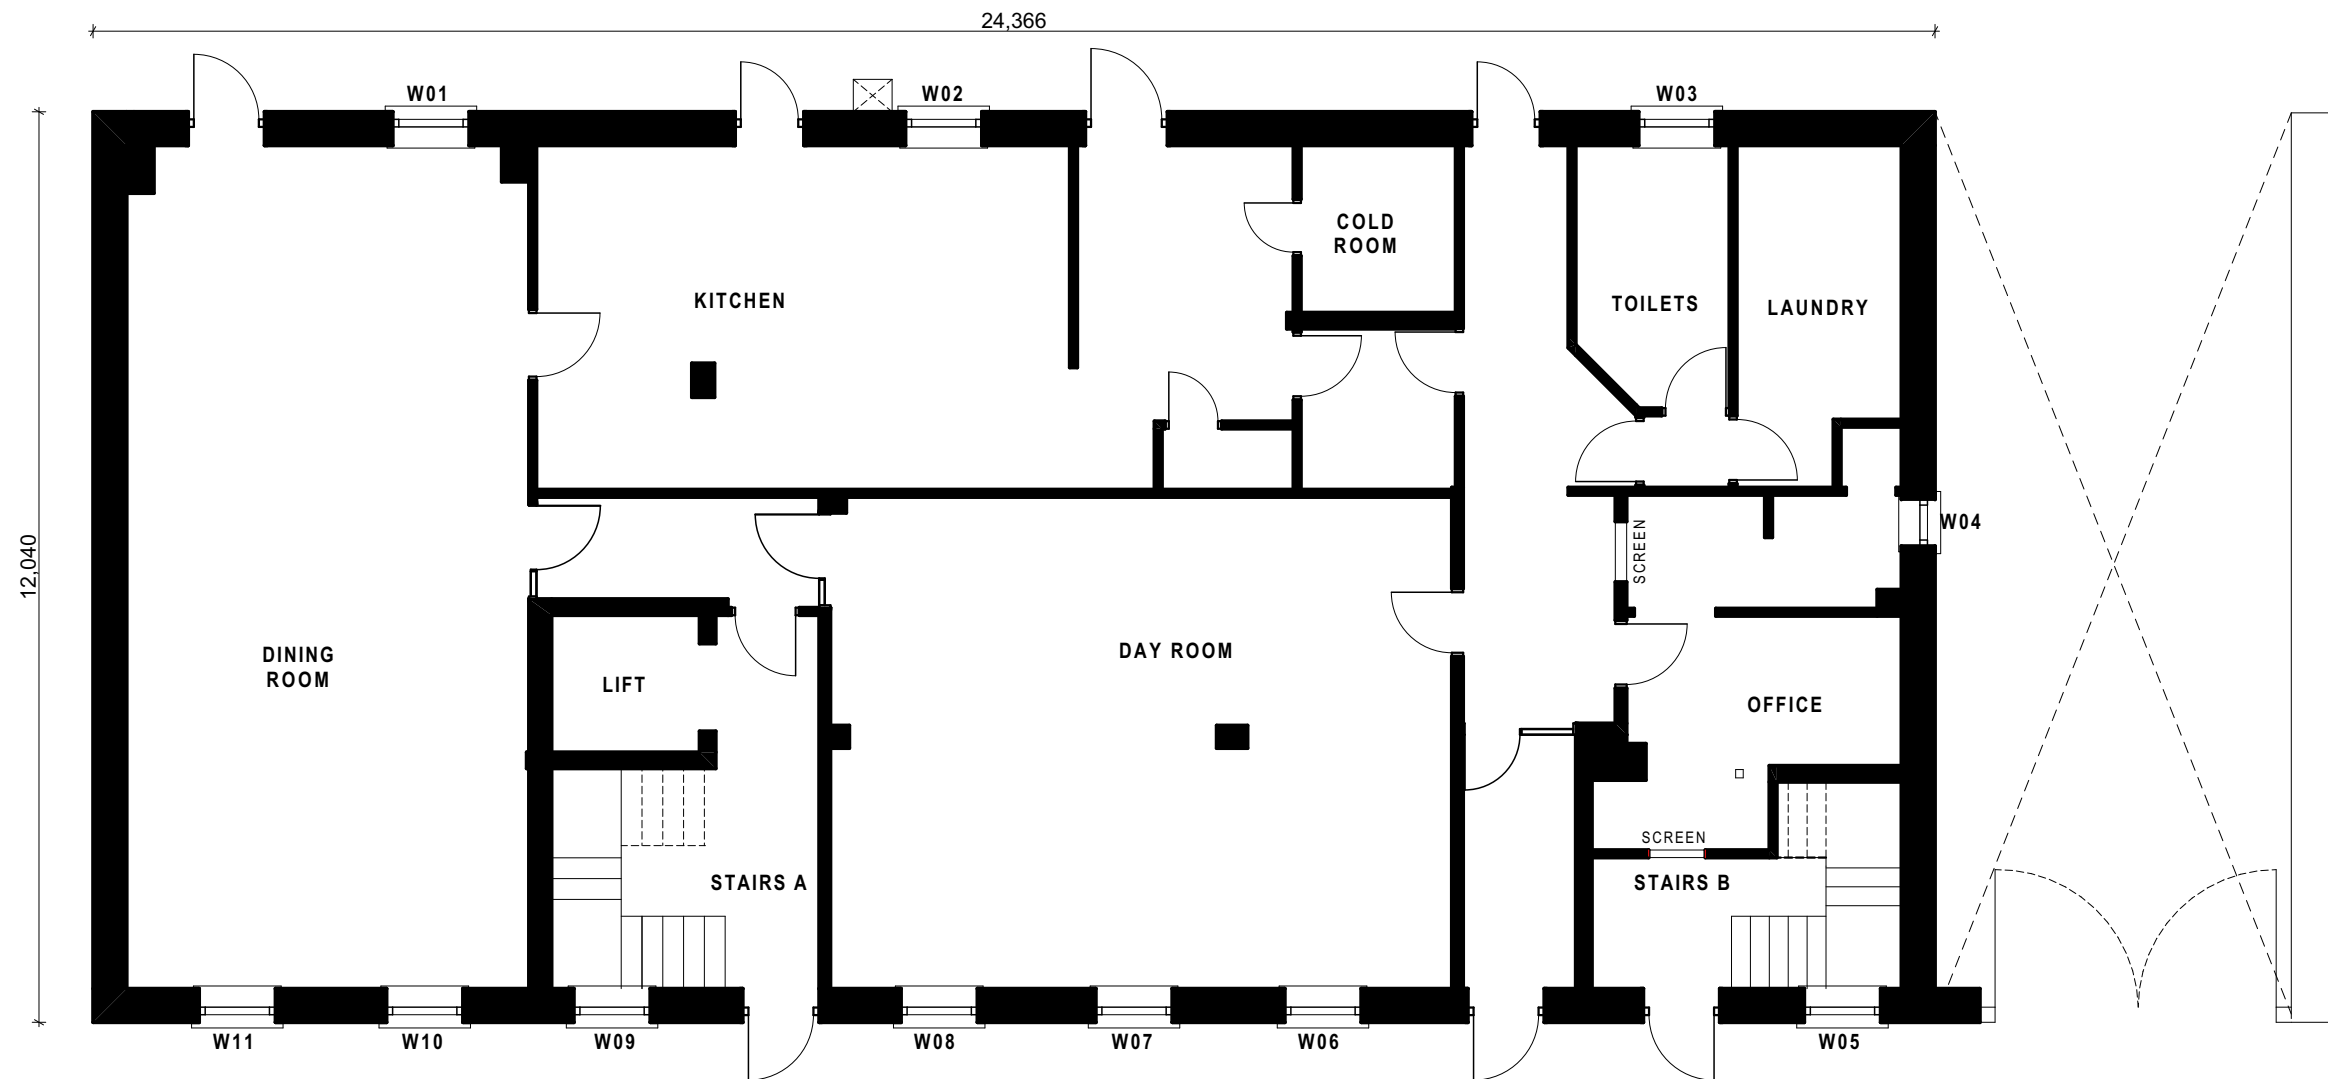

GROUND FLOOR PLAN

WINDOW NUMBER	WINDOW TYPE	TOTAL N ^o PER FLOOR
W01, W02, W03, W06, W07, W08, W10, W11	TYPE A	8
W05, W09	TYPE B	2
W04	TYPE C	1
		TOTAL 11 WINDOWS

FOR INFORMATION ONLY
This drawing has been prepared from previous drawings and a measured survey undertaken with restricted access. Several areas, including resident rooms within the homeless hostel, were inaccessible at the time of measurement, dimensions for these areas have been derived from available information and should be regarded as approximate only.
All dimensions and existing conditions must be verified on site. Survey information shown shall not be relied upon for construction or fabrication without full on-site confirmation.
Do not scale from this drawing.
No responsibility is accepted for discrepancies arising from limited access, reliance on previous drawings, or unverified measurements."



KENNEALLYMURPHY
ARCHITECTURE&ENGINEERING

Main Street Abbeyfeale County Limerick
T. 068 51152
F. 068 51153
E. info@kenneallymurphy.ie
www.kenneallymurphy.ie

NOTE:
THIS DRAWING IS PREPARED SOLELY FOR THE PURPOSES OF MAKING A PLANNING APPLICATION AND DO NOT PERTAIN TO SHOW CONSTRUCTION INFORMATION FOR THE PURPOSES OF BUILDING NOR DOES IT PERTAIN TO SHOW ALL INFORMATION REQUIRED FOR COMPLIANCE WITH BUILDING REGULATIONS.

Client:
LIMERICK CITY & COUNTY COUNCIL

Project:
OAK LODGE HOSTEL EXISTING LAYOUTS

Address:
CLARE STREET, LIMERICK, CO. LIMERICK

Date :
JUN' 2026

Drawings:
**GROUND FLOOR PLAN
WINDOWS SCHEDULE**

Scale :
1:100

Drawing No:
01

TENDER ISSUE