


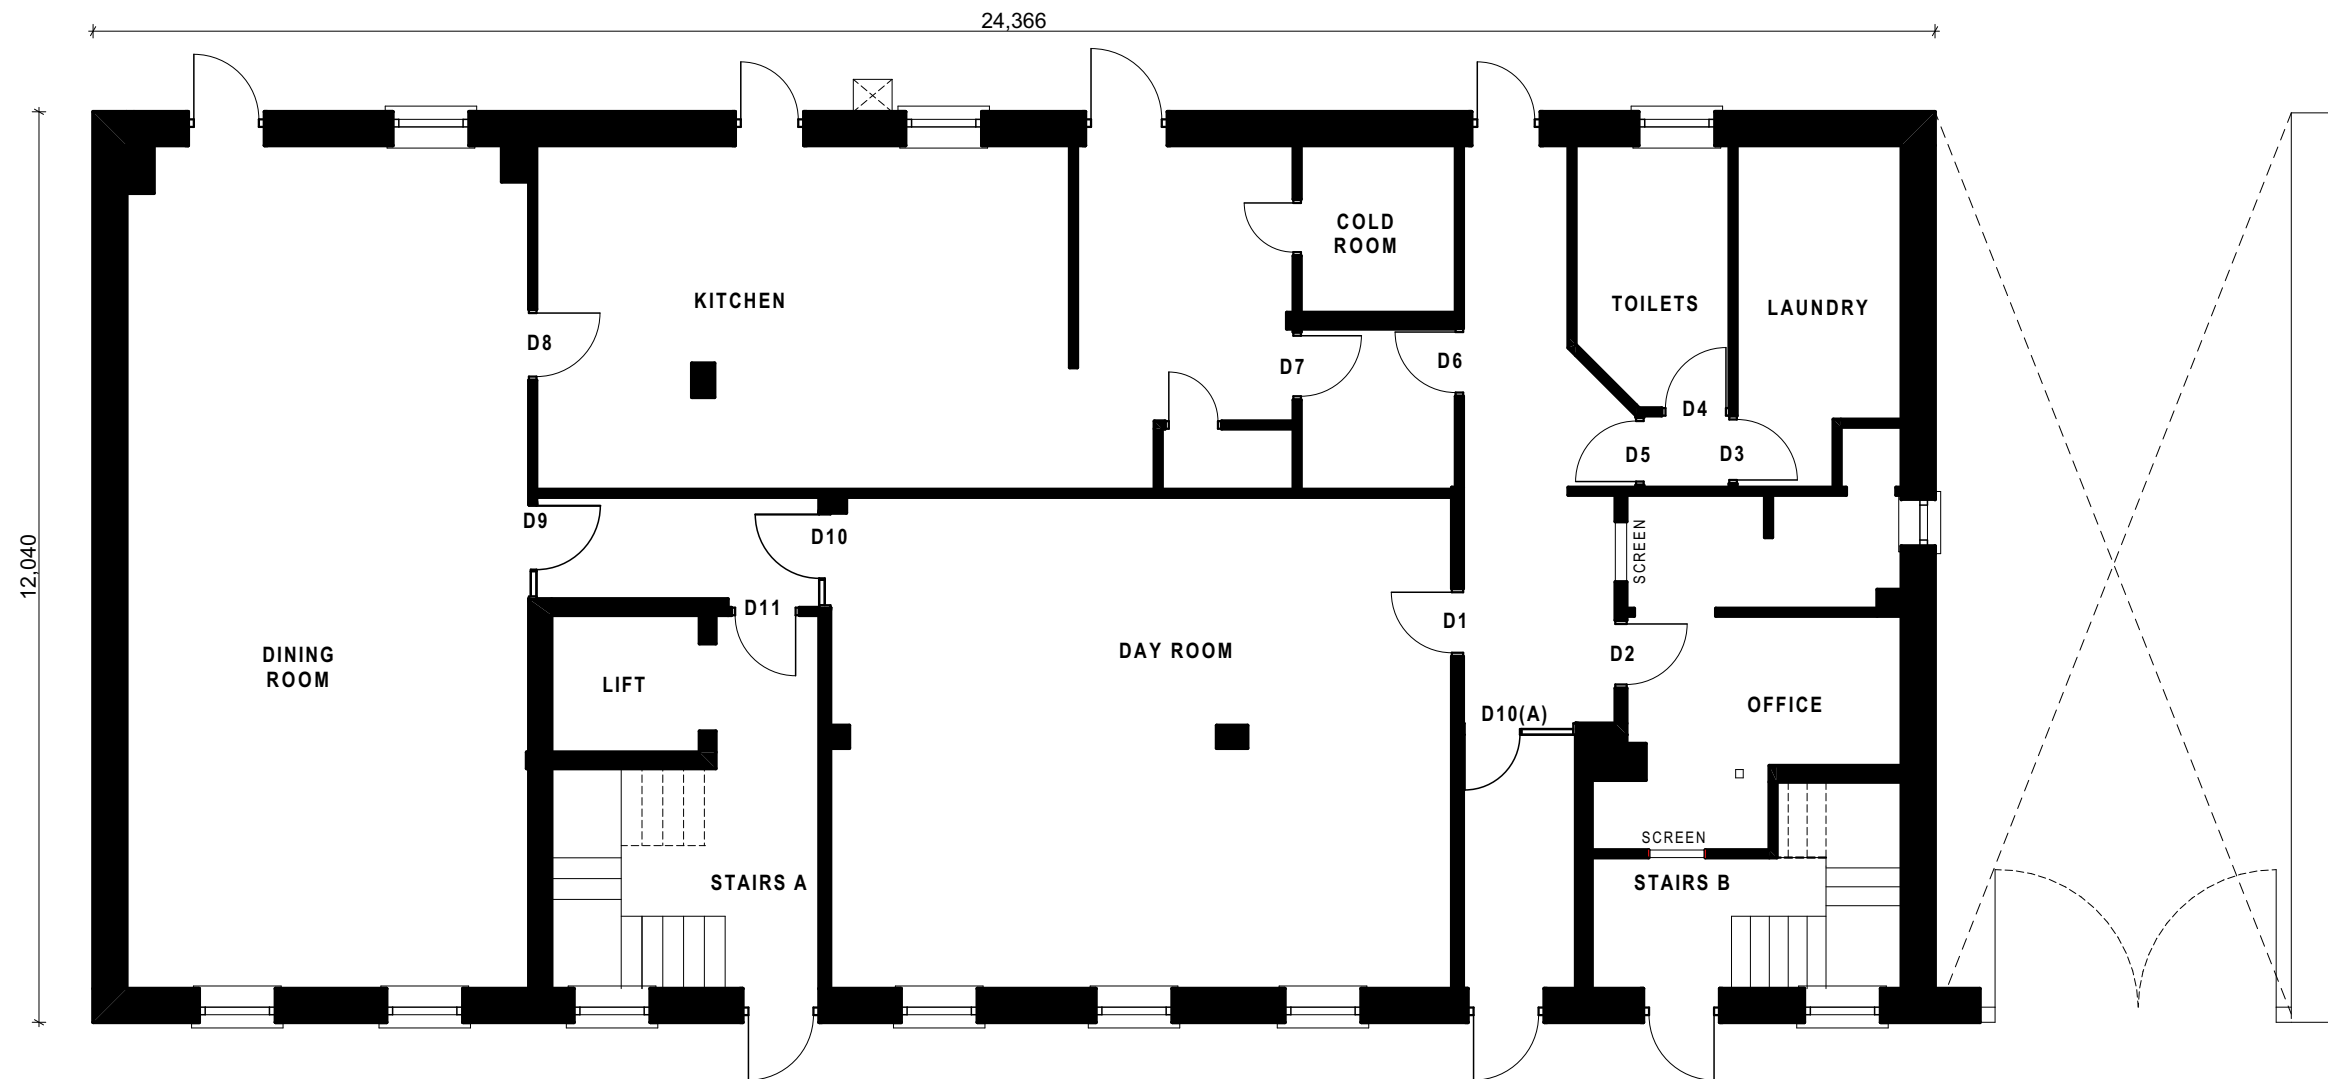

GROUND FLOOR PLAN

DOOR NUMBER	DOOR TYPE	TOTAL No PER FLOOR
D9, D10	TYPE A	2
D10(A)	TYPE B	1
D1, D2, D3, D5, D6, D7, D8, D11	TYPE C	6
D4	TYPE E	1
		TOTAL 12 DOORS

FOR INFORMATION ONLY
 This drawing has been prepared from previous drawings and a measured survey undertaken with restricted access. Several areas, including resident rooms within the homeless hostel, were inaccessible at the time of measurement, dimensions for these areas have been derived from available information and should be regarded as approximate only.
 All dimensions and existing conditions must be verified on site. Survey information shown shall not be relied upon for construction or fabrication without full on-site confirmation.
 Do not scale from this drawing.
 No responsibility is accepted for discrepancies arising from limited access, reliance on previous drawings, or unverified measurements."

 KENNEALLYMURPHY ARCHITECTURE&ENGINEERING Main Street Abbeyfeale County Limerick T. 068 51152 F. 068 51153 E. info@kenneallymurphy.ie www.kenneallymurphy.ie	NOTE: THIS DRAWING IS PREPARED SOLELY FOR THE PURPOSES OF MAKING A PLANNING APPLICATION AND DO NOT PERTAIN TO SHOW CONSTRUCTION INFORMATION FOR THE PURPOSES OF BUILDING NOR DOES IT PERTAIN TO SHOW ALL INFORMATION REQUIRED FOR COMPLIANCE WITH BUILDING REGULATIONS.	Client: LIMERICK CITY & COUNTY COUNCIL	Address: CLARE STREET, LIMERICK, CO. LIMERICK	Drawings: GROUND FLOOR PLAN INTERNAL DOOR SCHEDULE	Scale : 1:100	TENDER ISSUE
		Project: OAK LODGE HOSTEL EXISTING LAYOUTS	Date : JUN' 2026		Drawing No: 01	