


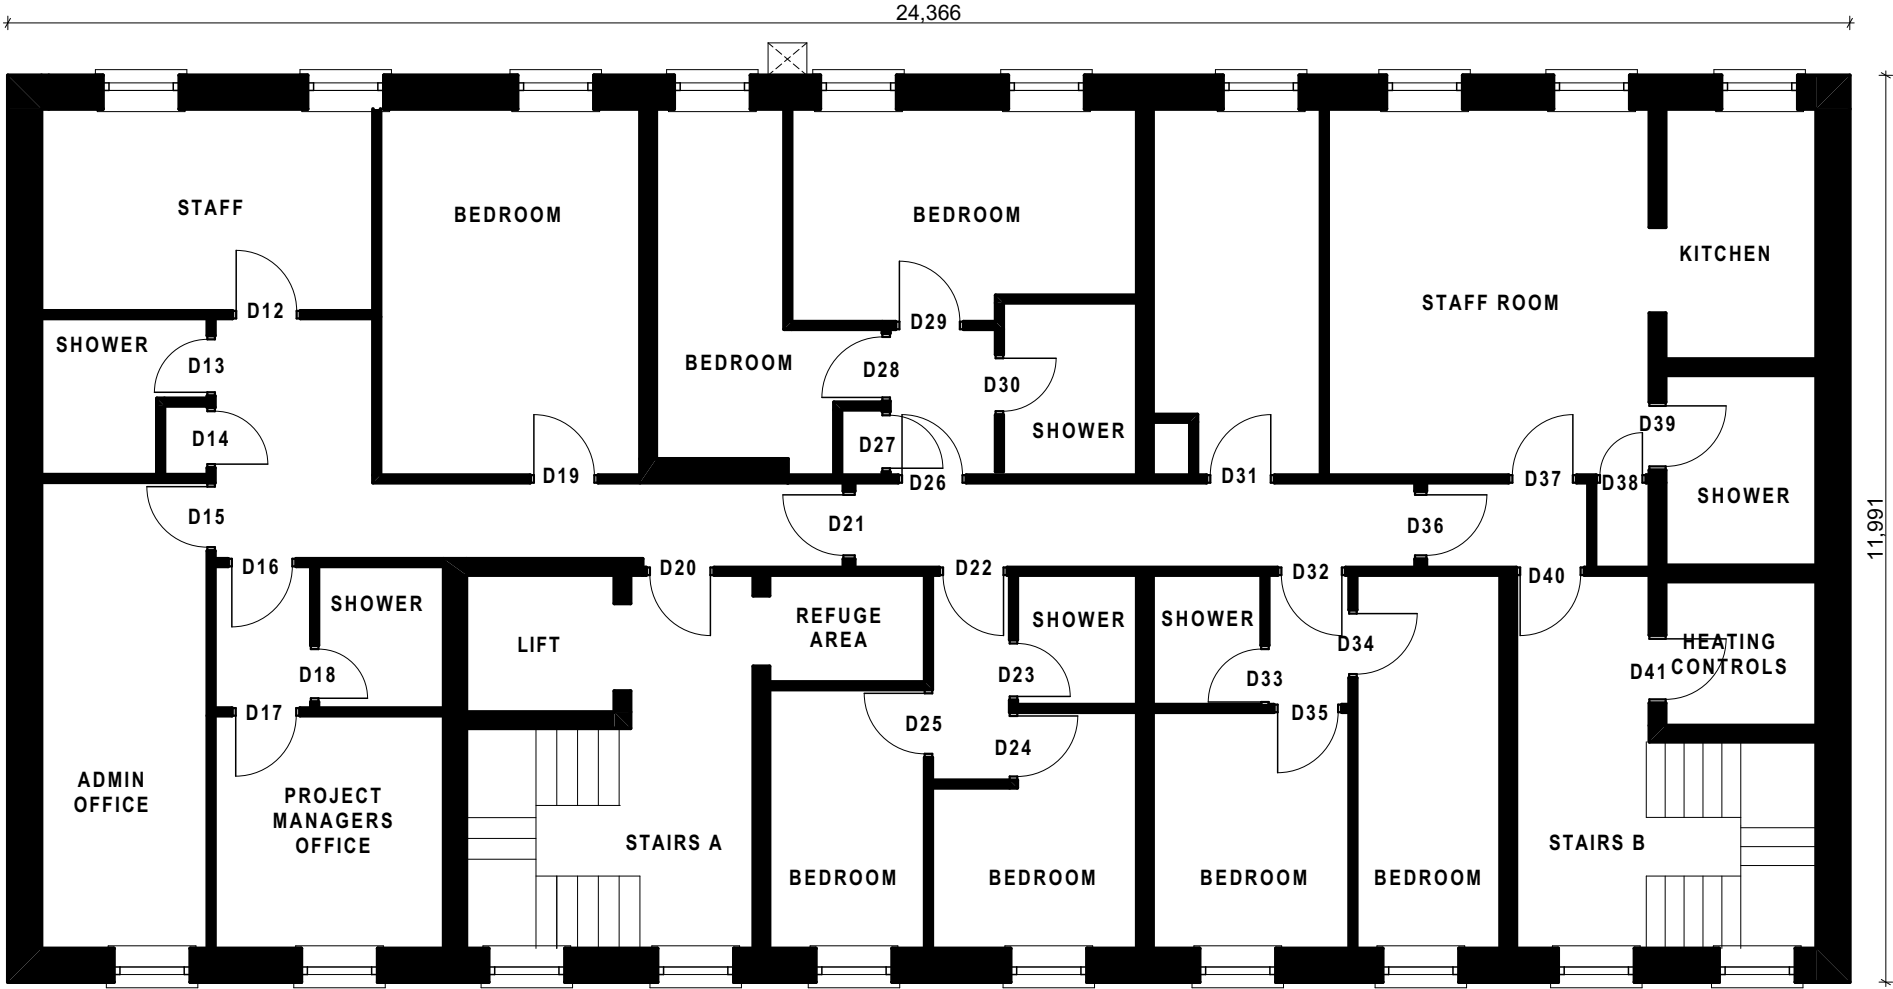

FIRST FLOOR PLAN

Nº OF BEDROOMS = 7

Nº OF SHOWER ROOMS = 6

DOOR NUMBER	DOOR TYPE	TOTAL Nº PER FLOOR
D20, D40	TYPE C	2
D12, D15, D16, D19, D22, D26, D31, D32, D37	TYPE D	9
D13, D18, D23, D30, D33, D39	TYPE E	6
D14, D17, D24, D25, D27, D28, D29, D34, D35, D38, D41	TYPE F	11
D21, D36	TYPE G	2
		TOTAL 30 DOORS

FOR INFORMATION ONLY
This drawing has been prepared from previous drawings and a measured survey undertaken with restricted access. Several areas, including resident rooms within the homeless hostel, were inaccessible at the time of measurement, dimensions for these areas have been derived from available information and should be regarded as approximate only.
All dimensions and existing conditions must be verified on site. Survey information shown shall not be relied upon for construction or fabrication without full on-site confirmation.
Do not scale from this drawing.
No responsibility is accepted for discrepancies arising from limited access, reliance on previous drawings, or unverified measurements."



KENNEALLYMURPHY
ARCHITECTURE&ENGINEERING

Main Street Abbeyfeale County Limerick
T. 068 51152
F. 068 51153
E. info@kenneallymurphy.ie
www.kenneallymurphy.ie

NOTE:
THIS DRAWING IS PREPARED SOLELY FOR THE PURPOSES OF MAKING A PLANNING APPLICATION AND DO NOT PERTAIN TO SHOW CONSTRUCTION INFORMATION FOR THE PURPOSES OF BUILDING NOR DOES IT PERTAIN TO SHOW ALL INFORMATION REQUIRED FOR COMPLIANCE WITH BUILDING REGULATIONS.

Client:
LIMERICK CITY & COUNTY COUNCIL

Project:
OAK LODGE HOSTEL EXISTING LAYOUTS

Address:
CLARE STREET, LIMERICK, CO. LIMERICK

Date :
JUN' 2026

Drawings:
**FIRST FLOOR PLAN
INTERNAL DOOR SCHEDULE**

Scale :
1:100

Drawing No:
02

TENDER ISSUE