



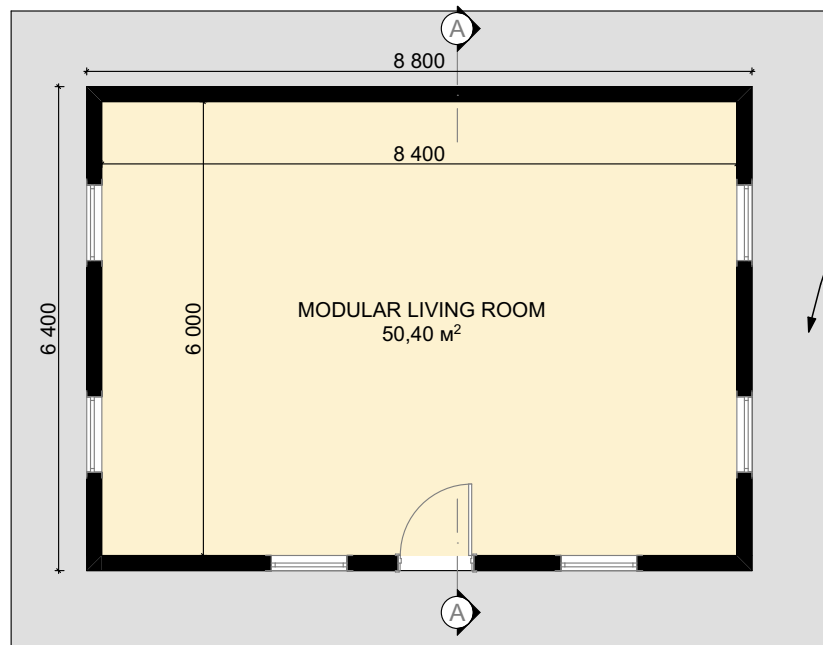


GROUND FLOOR PLAN
SCALE 1:100


REFER TO SITE LAYOUT FOR EXTERNAL DETAILS

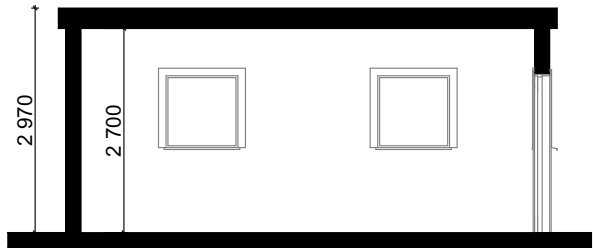


SECTION A-A
SCALE 1:100

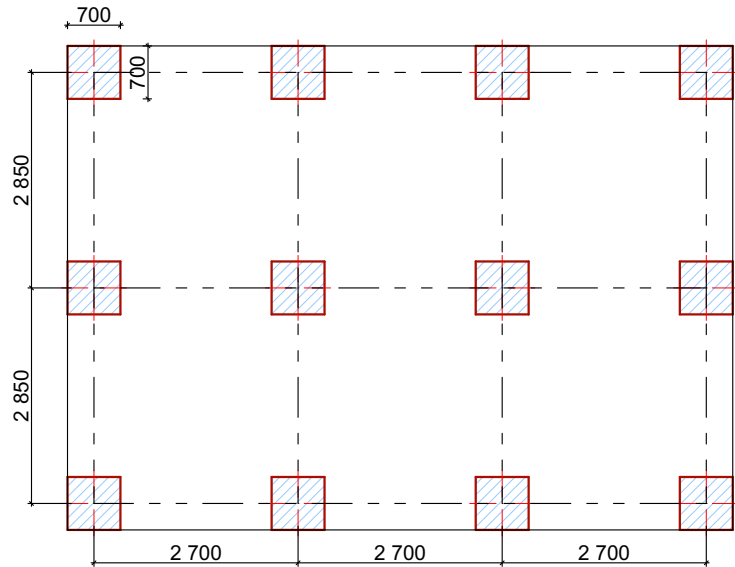


TYPICAL PAD LAYOUT
SCALE 1:100

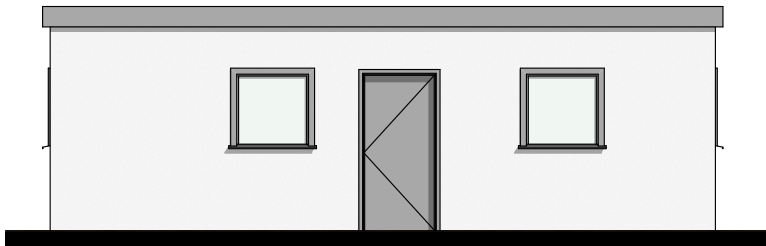


FRONT ELEVATION
SCALE 1:100

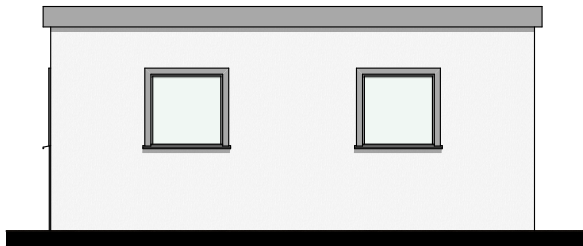


RIGHT ELEVATION
SCALE 1:100

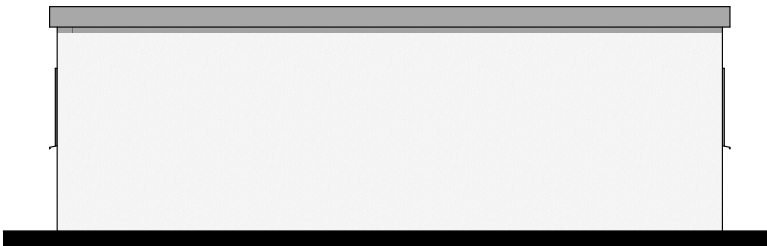

REAR ELEVATION
SCALE 1:100

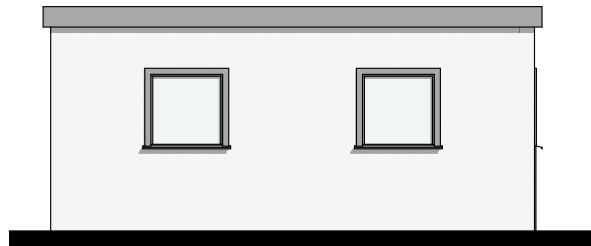


LEFT ELEVATION
SCALE 1:100

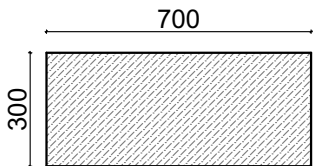


TYPICAL R.C PAD 700x300mm 35N CONCRETE

Foundation Notes	
No.	Text Note
01	50mm SR21 Annex ET3
02	50mm SR21 Annex ET3
03	Radon Barrier
04	150mm SR21 Annex ET1
05	100mm C50 Concrete
06	Periscope Vent
07	DPC

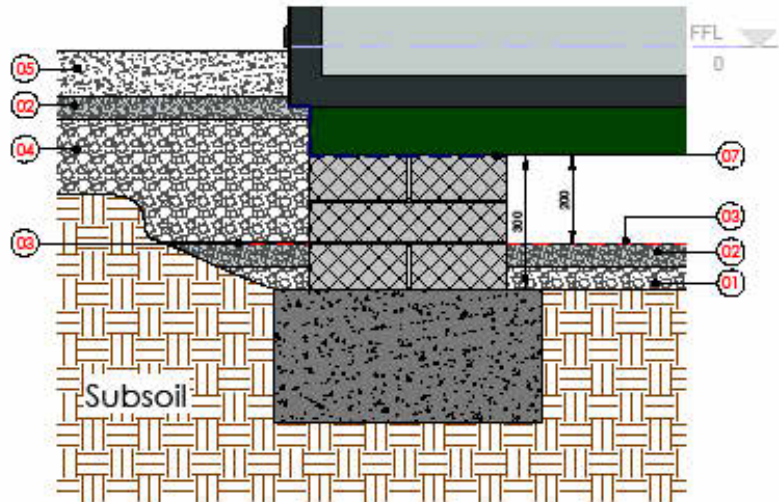

3 Foundation Pad Section
1:20

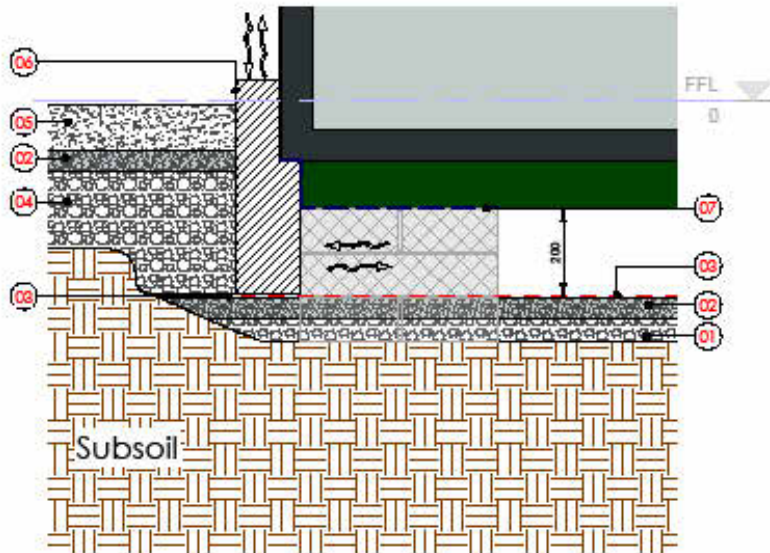

4 Section Between Foundation Pads
1:20



KENNEALLYMURPHY
ARCHITECTURE&ENGINEERING

Main Street Abbeyfeale County Limerick
T. 068 51152
F. 068 51153
E. info@kenneallymurphy.ie
www.kenneallymurphy.ie

NOTE:
THIS DRAWING IS PREPARED
SOLELY FOR THE PURPOSES OF
MAKING A PLANNING APPLICATION
AND DO NOT PERTAIN TO SHOW
CONSTRUCTION INFORMATION
FOR THE PURPOSES OF BUILDING
NOR DOES IT PERTAIN TO SHOW
ALL INFORMATION REQUIRED FOR
COMPLIANCE WITH BUILDING
REGULATIONS.

TENDER ISSUE

Client:

**LIMERICK CITY &
COUNTY COUNCIL**

Address:

**CARE STREET,
LIMERICK, CO.
LIMERICK**

Project:

**OAK LODGE HOSTEL
EXISTING LAYOUTS**

Date:

JUN' 2026

Scale:

**1:100, 1:20
1:16,90, 1:20**

Drawings:

**FLOOR PLAN,
ELEVATIONS &
SECTION**

Drawing No:

01