



TEMPORARY PRIVACY SCREENS

SPECIFICATION

DESCRIPTION

Temporary privacy screens to provide visual separation between beds in the temporary dormitory area.

DIMENSIONS

- Width: 2000mm
- Height: 2100mm above finished floor level

Note: Dimensions are nominal. Contractor to verify on site.

CONSTRUCTION

- Anodised aluminium or powder coated steel frame
- Solid infill panels – 18mm thick moisture resistant compact laminate or similar
- All edges and corners to be smooth and safe
- Colour: Light grey / neutral
- All materials to be durable, hard wearing and suitable for high use
- Panels to be non-porous, cleanable and hygienic

PERFORMANCE REQUIREMENTS


- Structurally stable and free standing
- Durable and capable of repeated assembly, use and relocation
- Easily cleanable with a damp cloth and non-abrasive cleaner
- Resistant to impact, moisture and general wear
- Fire performance: Materials to achieve at least Class B-s2,d0 in accordance with EN 13501-1 (or equivalent)

INSTALLATION


- Screens to be free standing with stabilising feet or base plates
- No fixings to floor required
- Arrangement to be in accordance with layout drawings and site instructions
- Screens to be positioned to maintain clear escape routes and access to fire equipment




FRONT ELEVATION

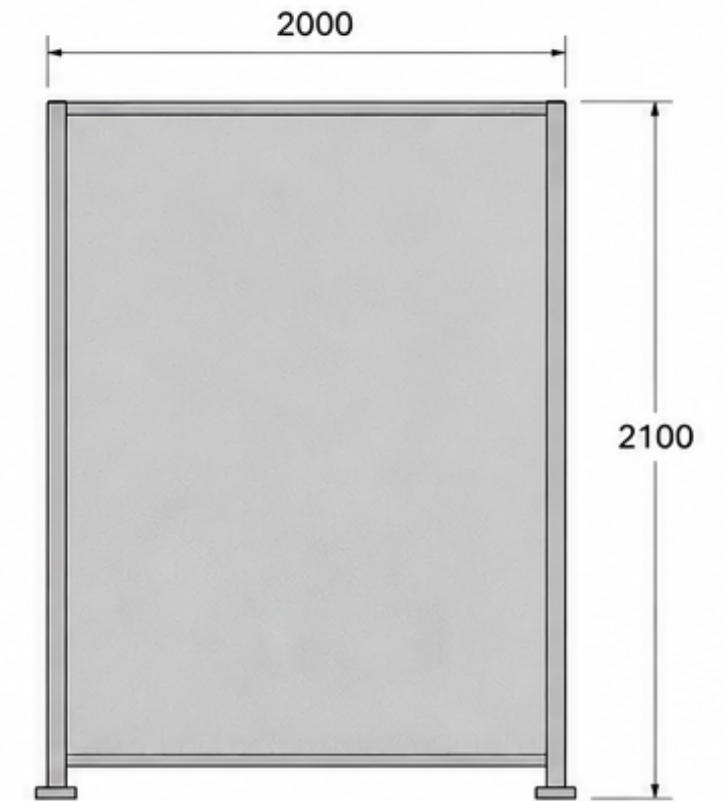


SIDE ELEVATION

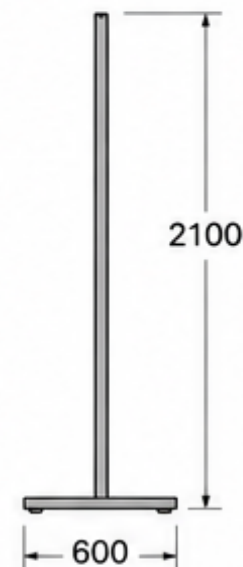

PLAN VIEW

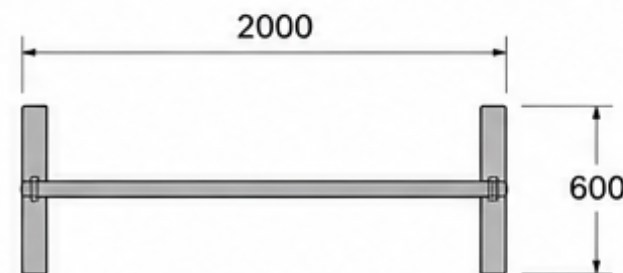

DETAIL – BASE / FOOT

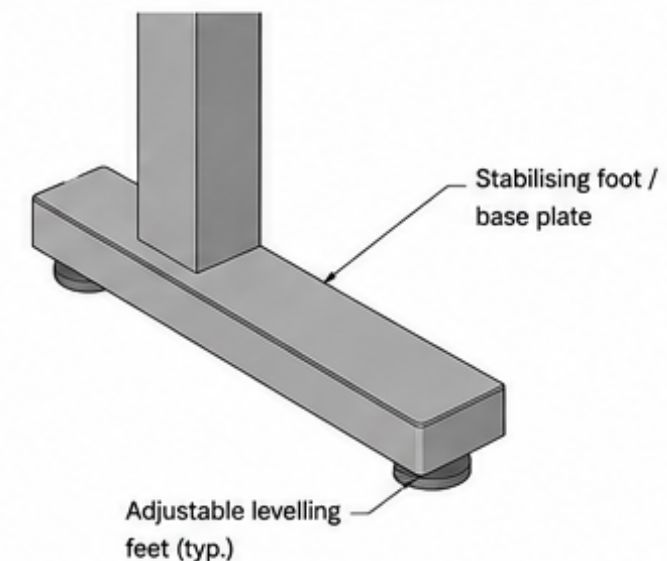

PROJECT
**OAK LODGE
HOMELESS HOSTEL
CLARE STREET,
LIMERICK**

DRAWING TITLE
**TEMPORARY PRIVACY
SCREENS
SPECIFICATION**

DRAWN BY KM	CHECKED BY KM
----------------	------------------

DATE MAY 2025	SCALE NTS
------------------	--------------

DRAWING NO. KM-OL-PRS-SPEC-001
--

REVISION	P1
----------	----