



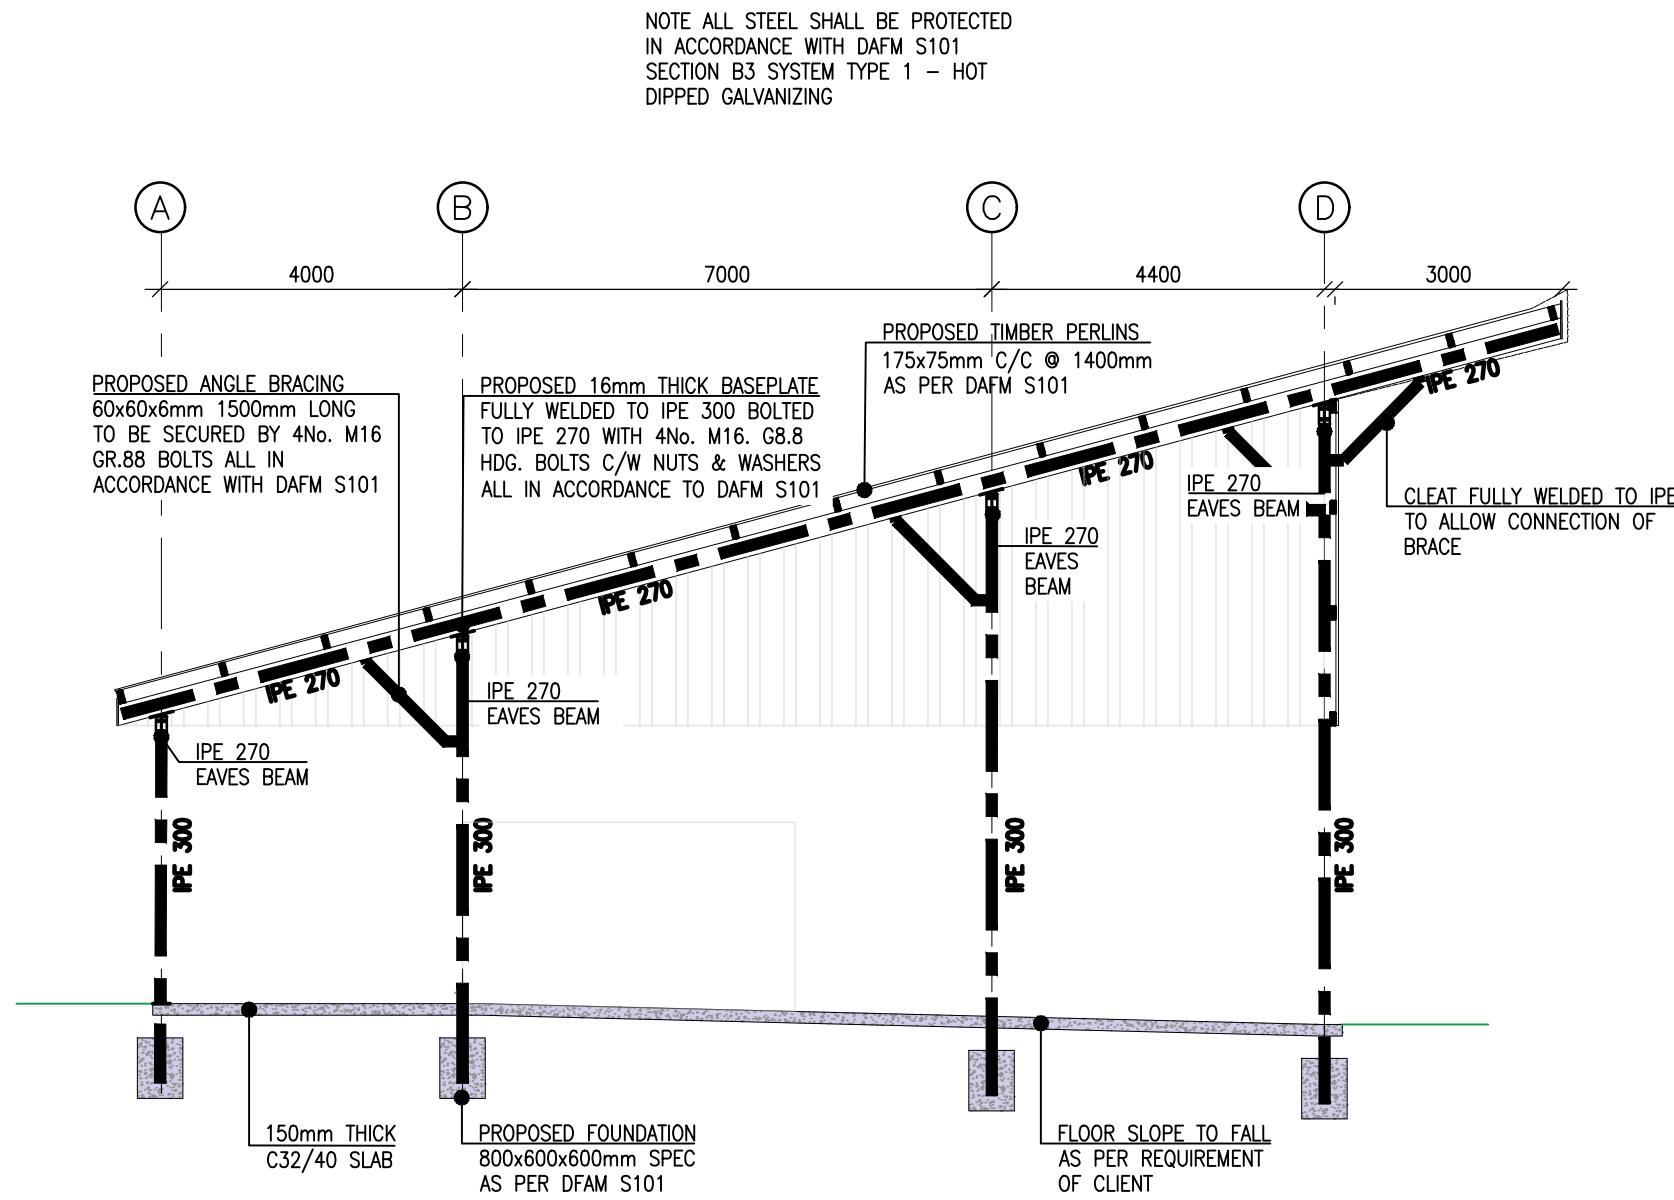


SOUTH WEST ELEVATION

A1 SCALE 1:100
A3 SCALE 1:200

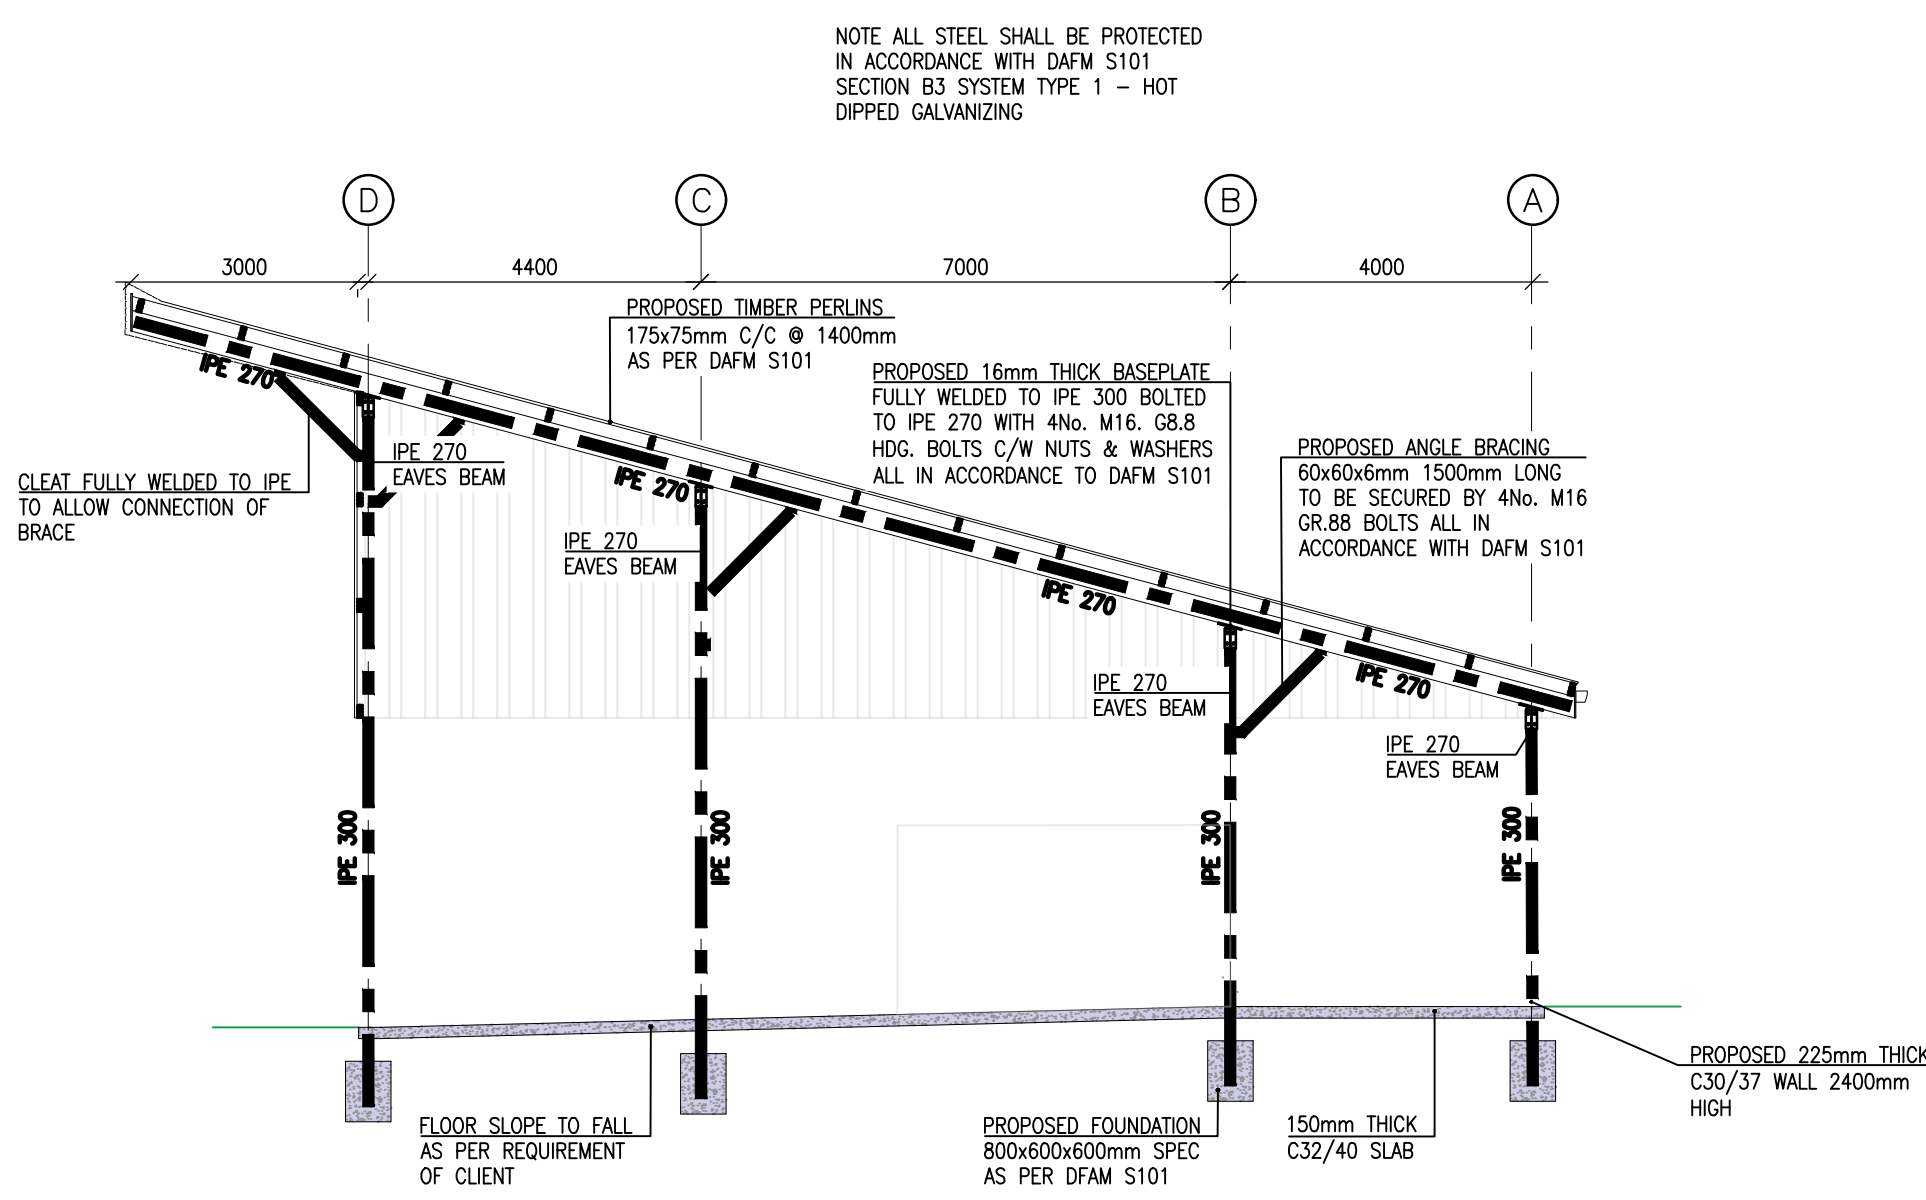


NORTH EAST ELEVATION

A1 SCALE 1:100
A3 SCALE 1:200

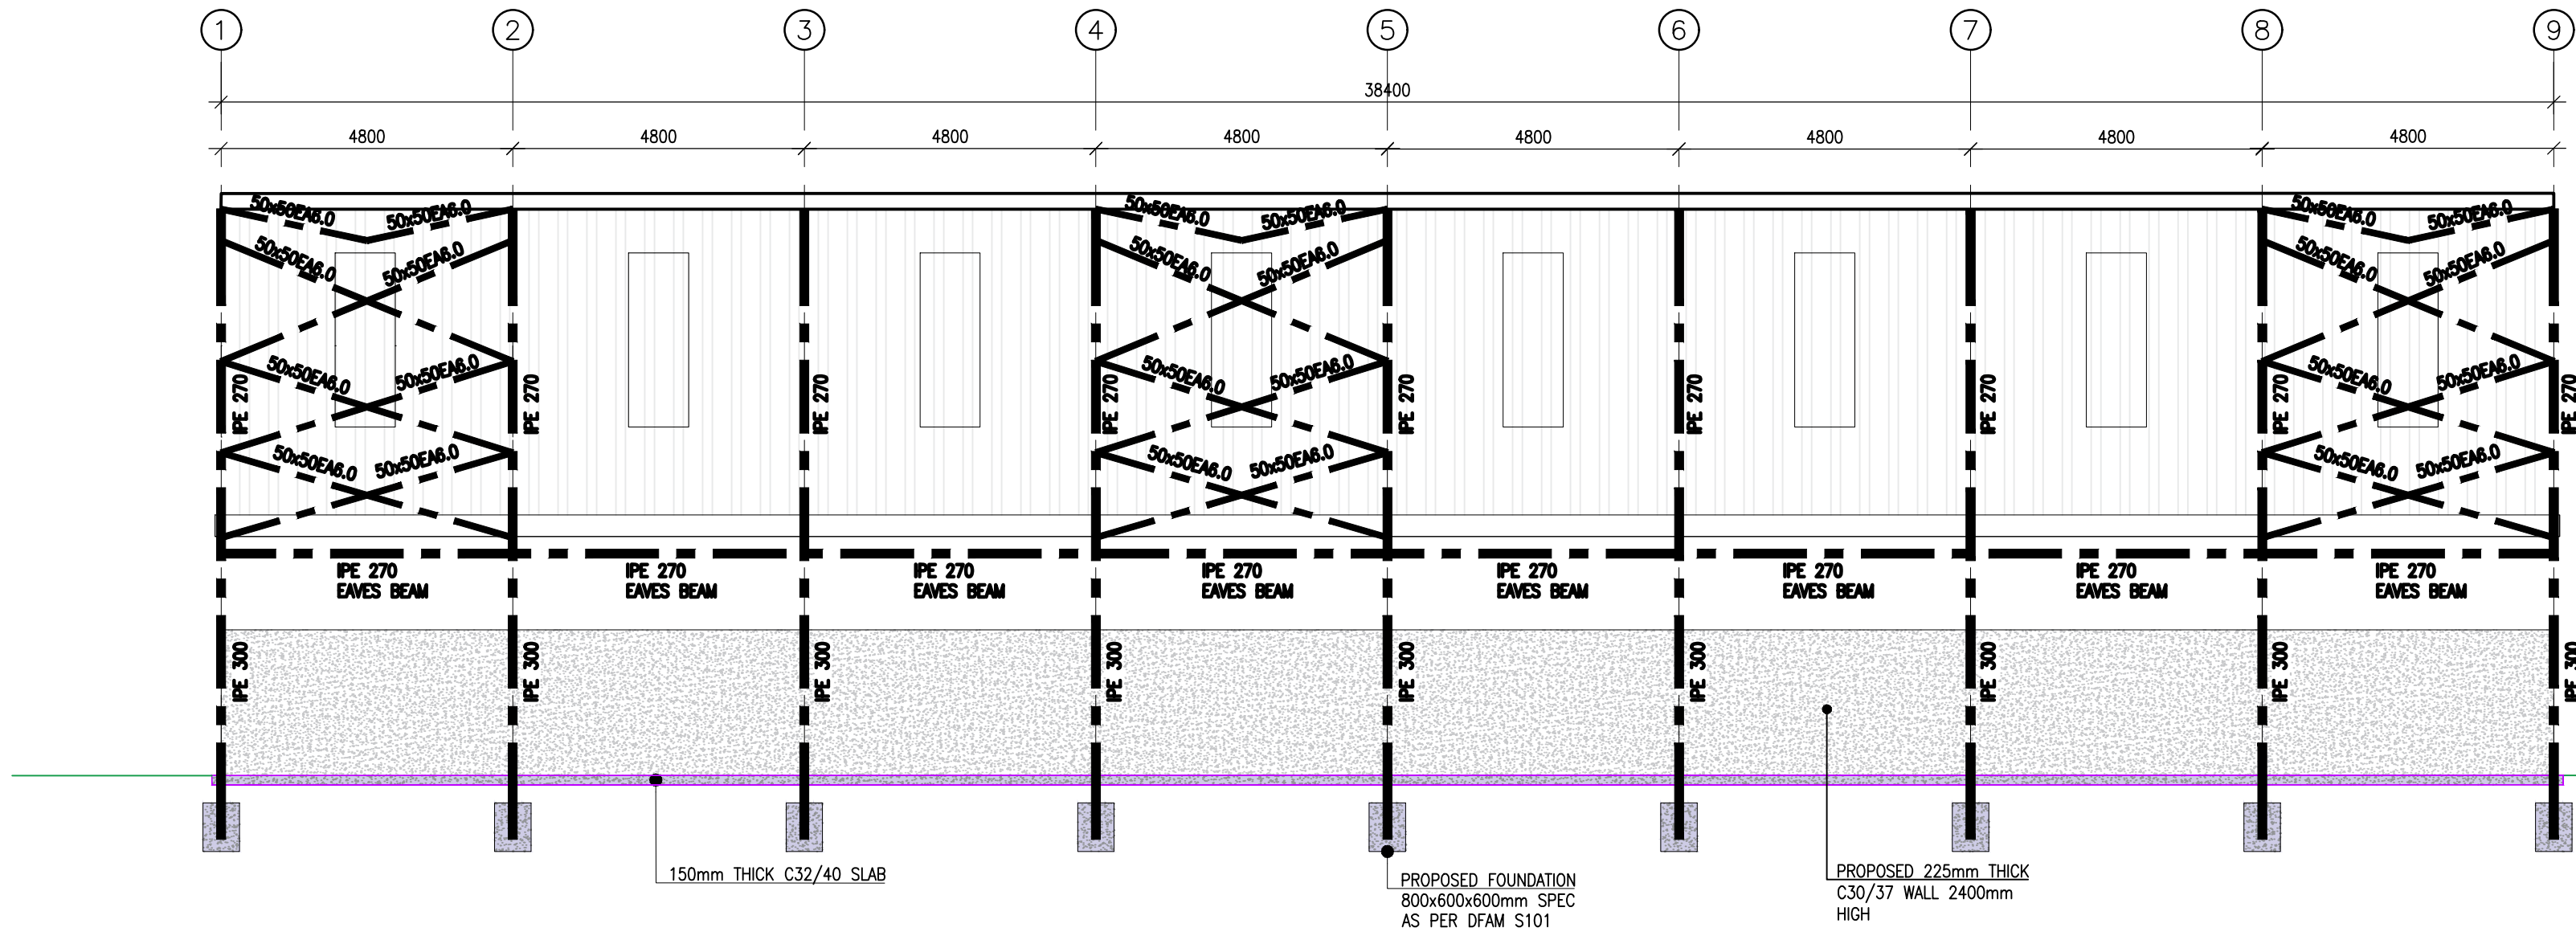

NORTH WEST ELEVATION

A1 SCALE 1:100
A3 SCALE 1:200

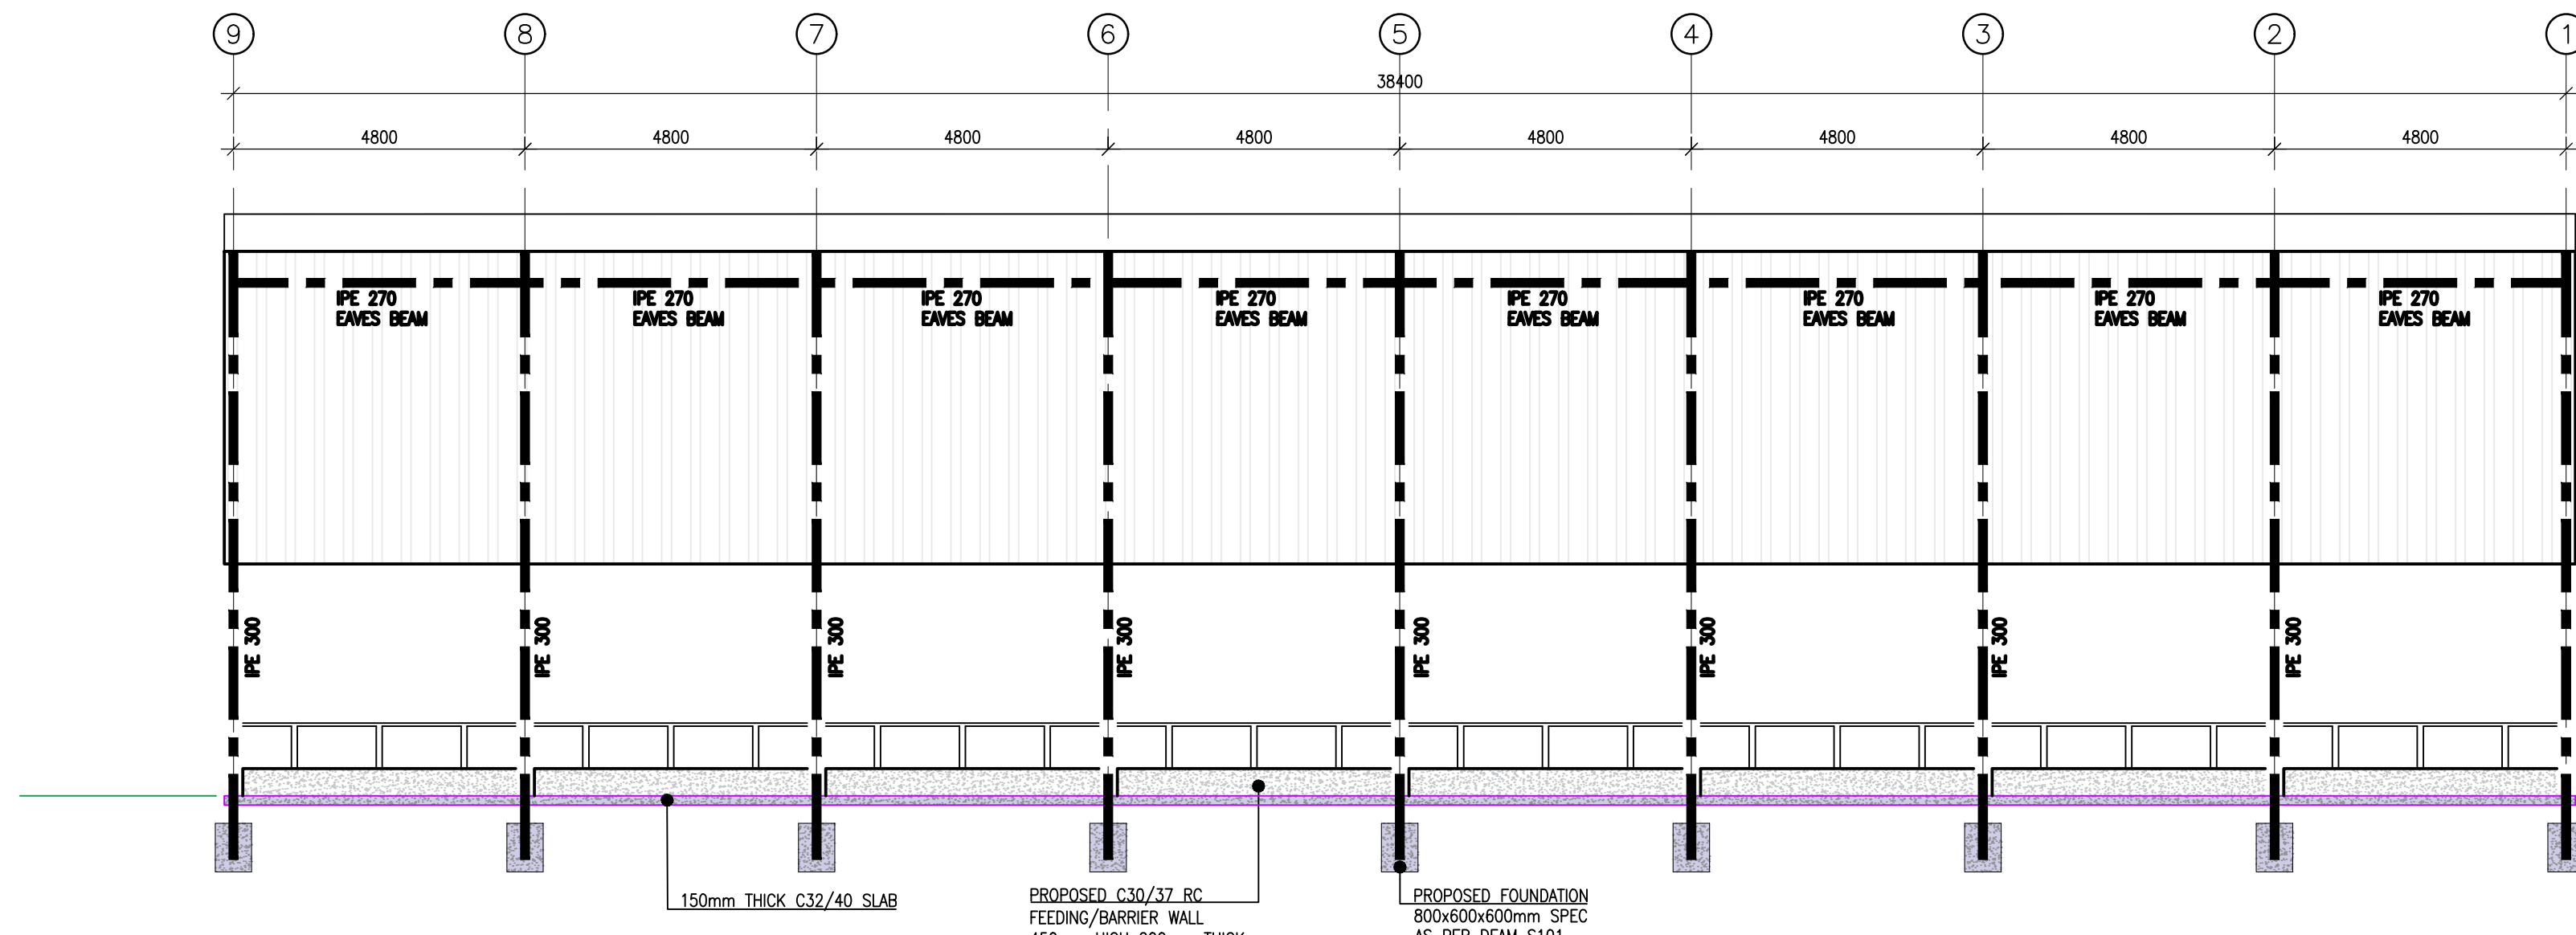

SOUTH EAST ELEVATION

A1 SCALE 1:100
A3 SCALE 1:200

Health and Safety:

- THIS DRAWING TO BE READ IN CONJUNCTION WITH ALL OTHER RELEVANT DRAWINGS, THE SPECIFICATION AND THE SAFETY AND HEALTH PLAN.
- THE APPOINTMENT OF THE PROJECT SUPERVISOR DESIGN PROCESS IS THE CLIENT'S RESPONSIBILITY.
- TEMPORARY WORKS PROPOSALS AND/OR METHOD STATEMENTS TO BE SUBMITTED TO THE PSDP AND THE PSCS FOR WORKS WHICH INVOLVE PARTICULAR RISKS.
- Note:**
- NO PART OF THIS DRAWING MAY BE REPRODUCED OR TRANSMITTED IN ANY FORM OR STORED IN ANY RETRIEVAL SYSTEM OF ANY NATURE WITHOUT THE WRITTEN PERMISSION OF MALONE O'REGAN CONSULTING ENGINEERS AS COPYRIGHT HOLDER EXCEPT AS AGREED FOR USE ON THE PROJECT FOR WHICH THE DRAWING WAS ORIGINALLY ISSUED.
 - THE APPOINTMENT OF THE PROJECT SUPERVISOR DESIGN PROCESS IS THE CLIENT'S RESPONSIBILITY.
 - ALL DIMENSIONS IN mm UNLESS NOTED OTHERWISE.
 - THE CONTRACTOR SHALL CHECK ALL DIMENSIONS PRIOR TO COMMENCEMENT OF CONSTRUCTION. DISCREPANCIES SHALL BE REPORTED TO THIS OFFICE IN WRITING.
 - THIS DRAWING TO BE READ IN ACCORDANCE WITH ALL RELEVANT ENGINEERS' DRAWINGS AND SPECIFICATIONS.

T	TENDER ISSUE	11.05.2026	SON	JK
Rev.	Description	Date	Drawn	Chkd

Status:	P8 - ISSUED FOR TENDER
---------	------------------------



MALONE O'REGAN
CONSULTING ENGINEERS

3-4 Canada Street
Waterford
Co. Waterford.
X91 V52K

Tel: +353 51 876 855
Email: waterford@morce.ie
Web: www.maloneoregan.com

Offices also in:

DUBLIN : Tel: +353 1 260 2655 Email: dublin@morce.ie
GALWAY: Tel: +353 91 531 069 Email: galway@morce.ie
LONDON: Tel: +44 208 5281685 Email: london@morce.ie

Client	TEAGASC
--------	---------

Job	PROPOSED BUILDING AT TEAGASC JOHNSTOWN CASTLE KILDAVIN
-----	---

Drawing	STRUCTURAL LAYOUT PROPOSED ELEVATIONS
---------	--

Job No	Revision	Approver	Scale	Sheet
W25032	T	JK	A1 A3 AS	A1
Drg No	04500			