



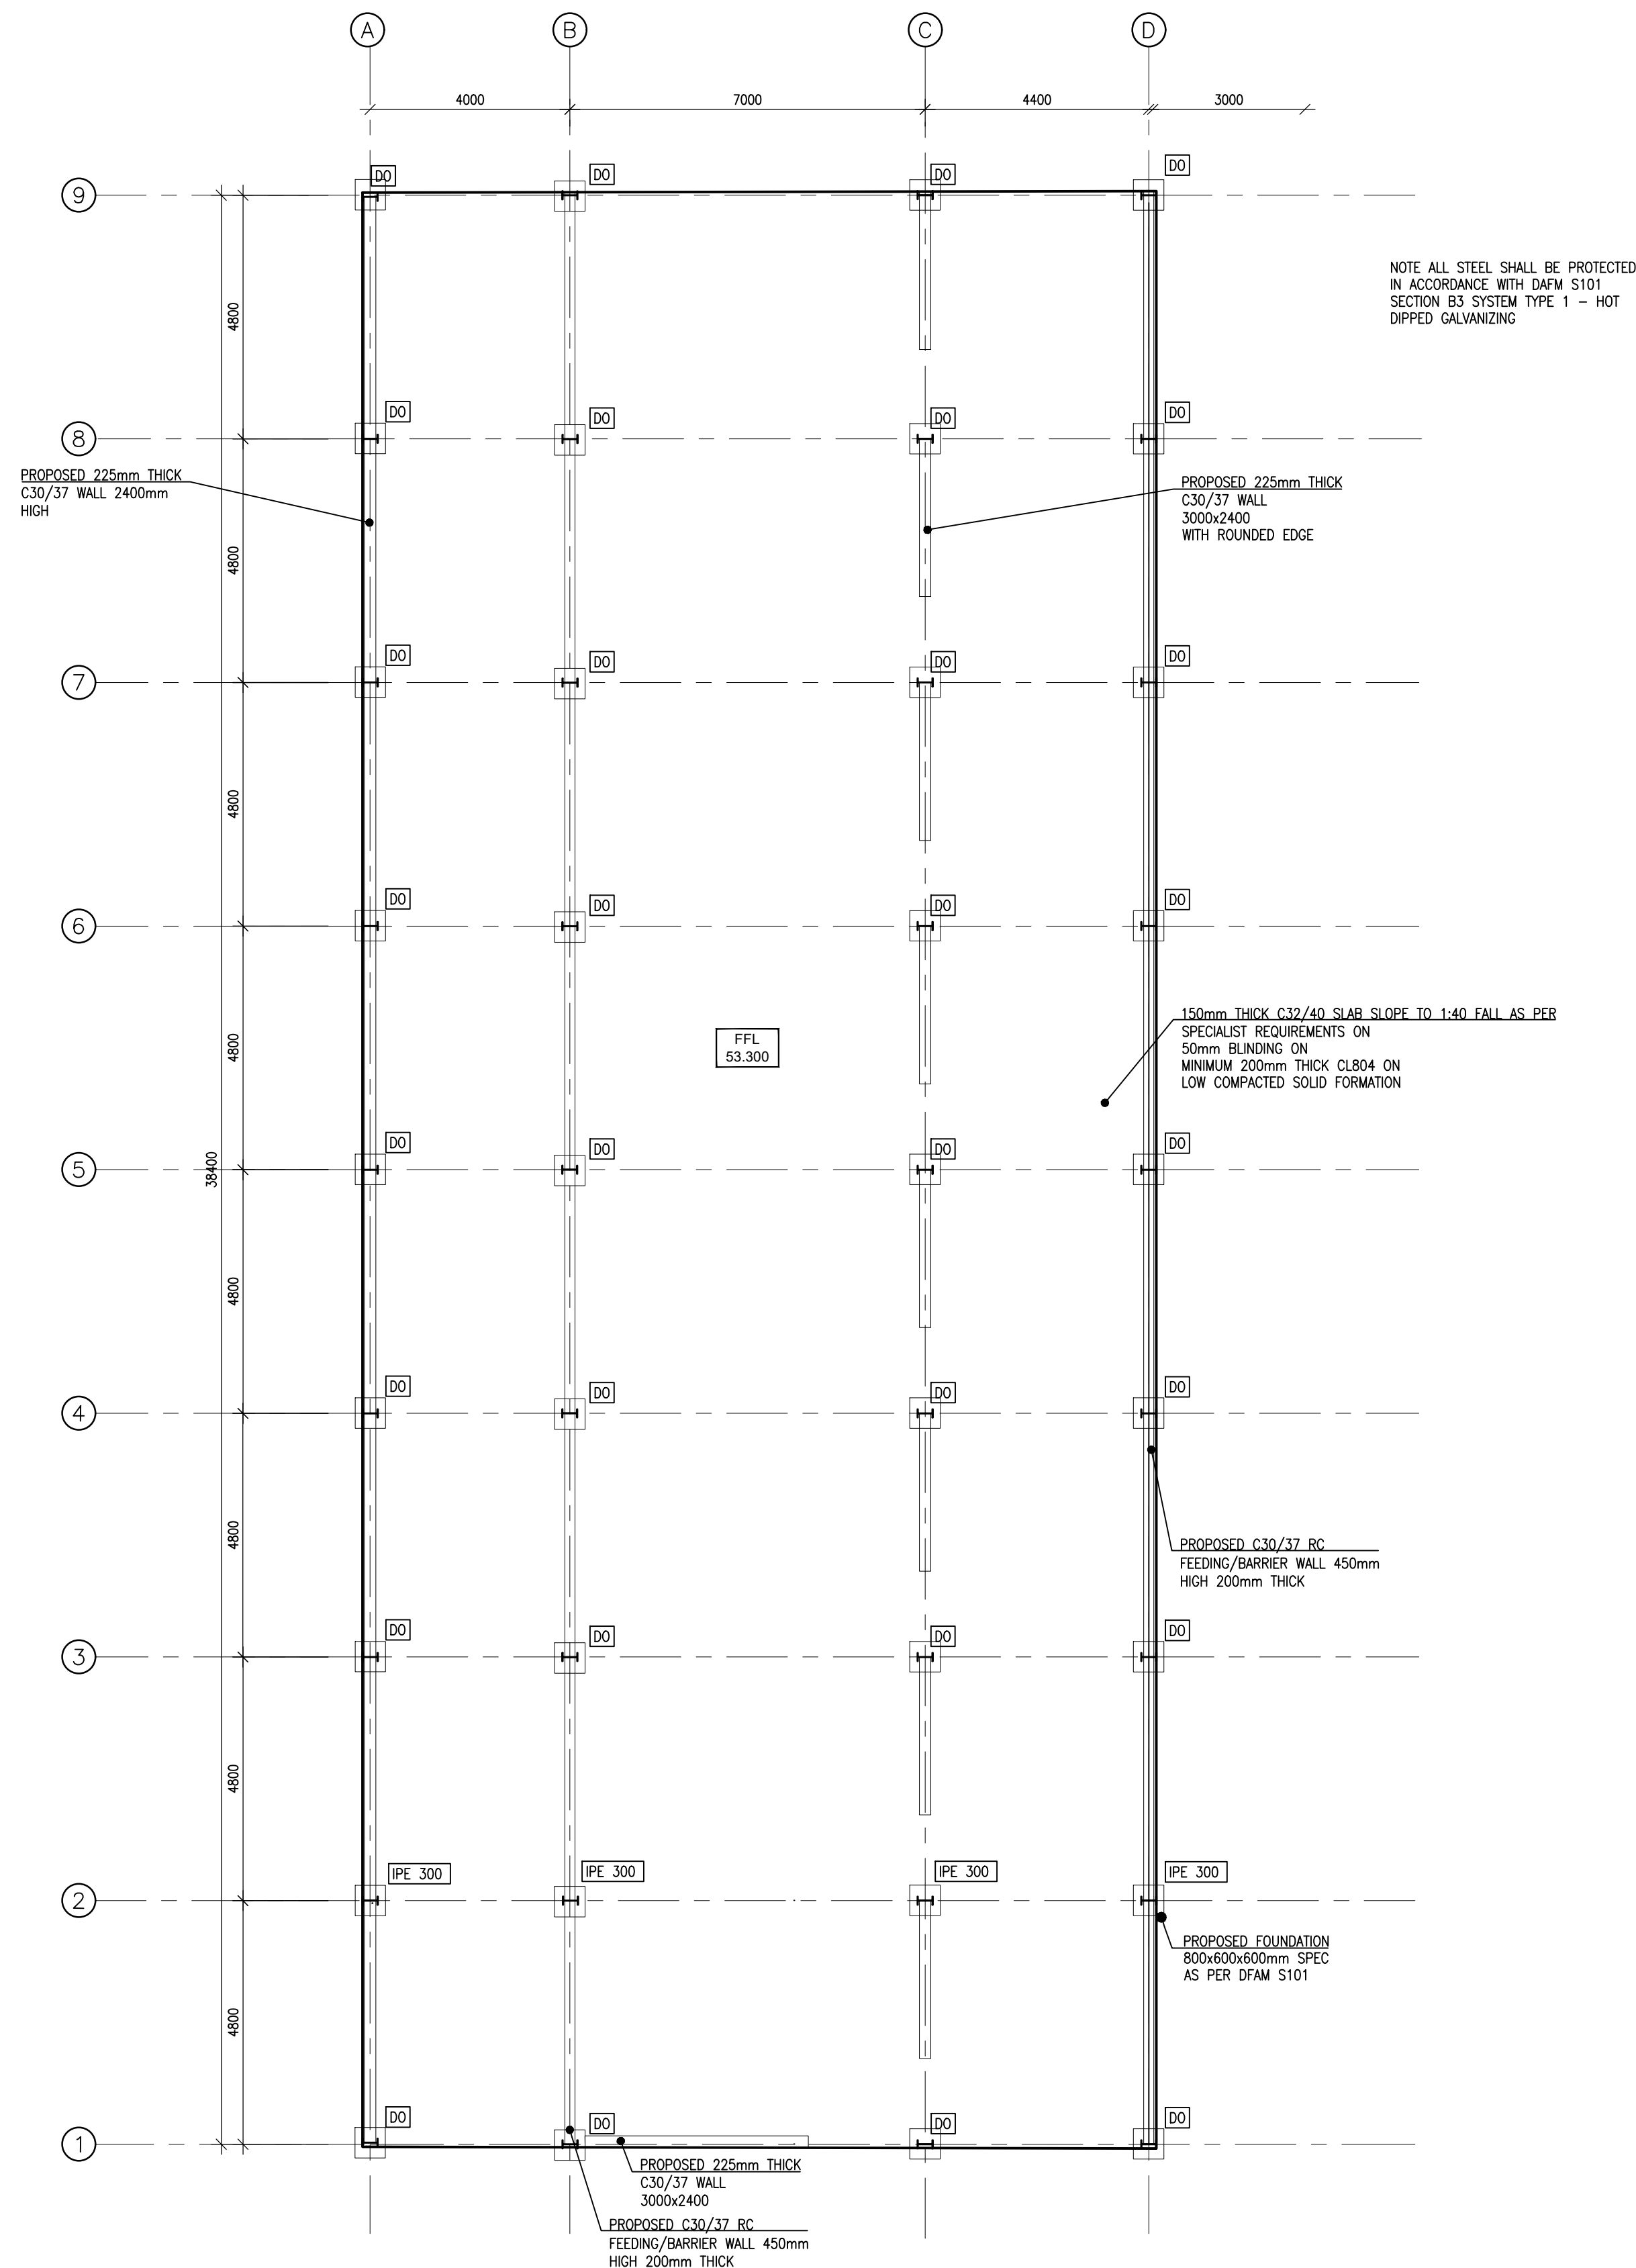

PROPOSED GROUND FLOOR LAYOUT

A1 SCALE 1:100
A3 SCALE 1:200

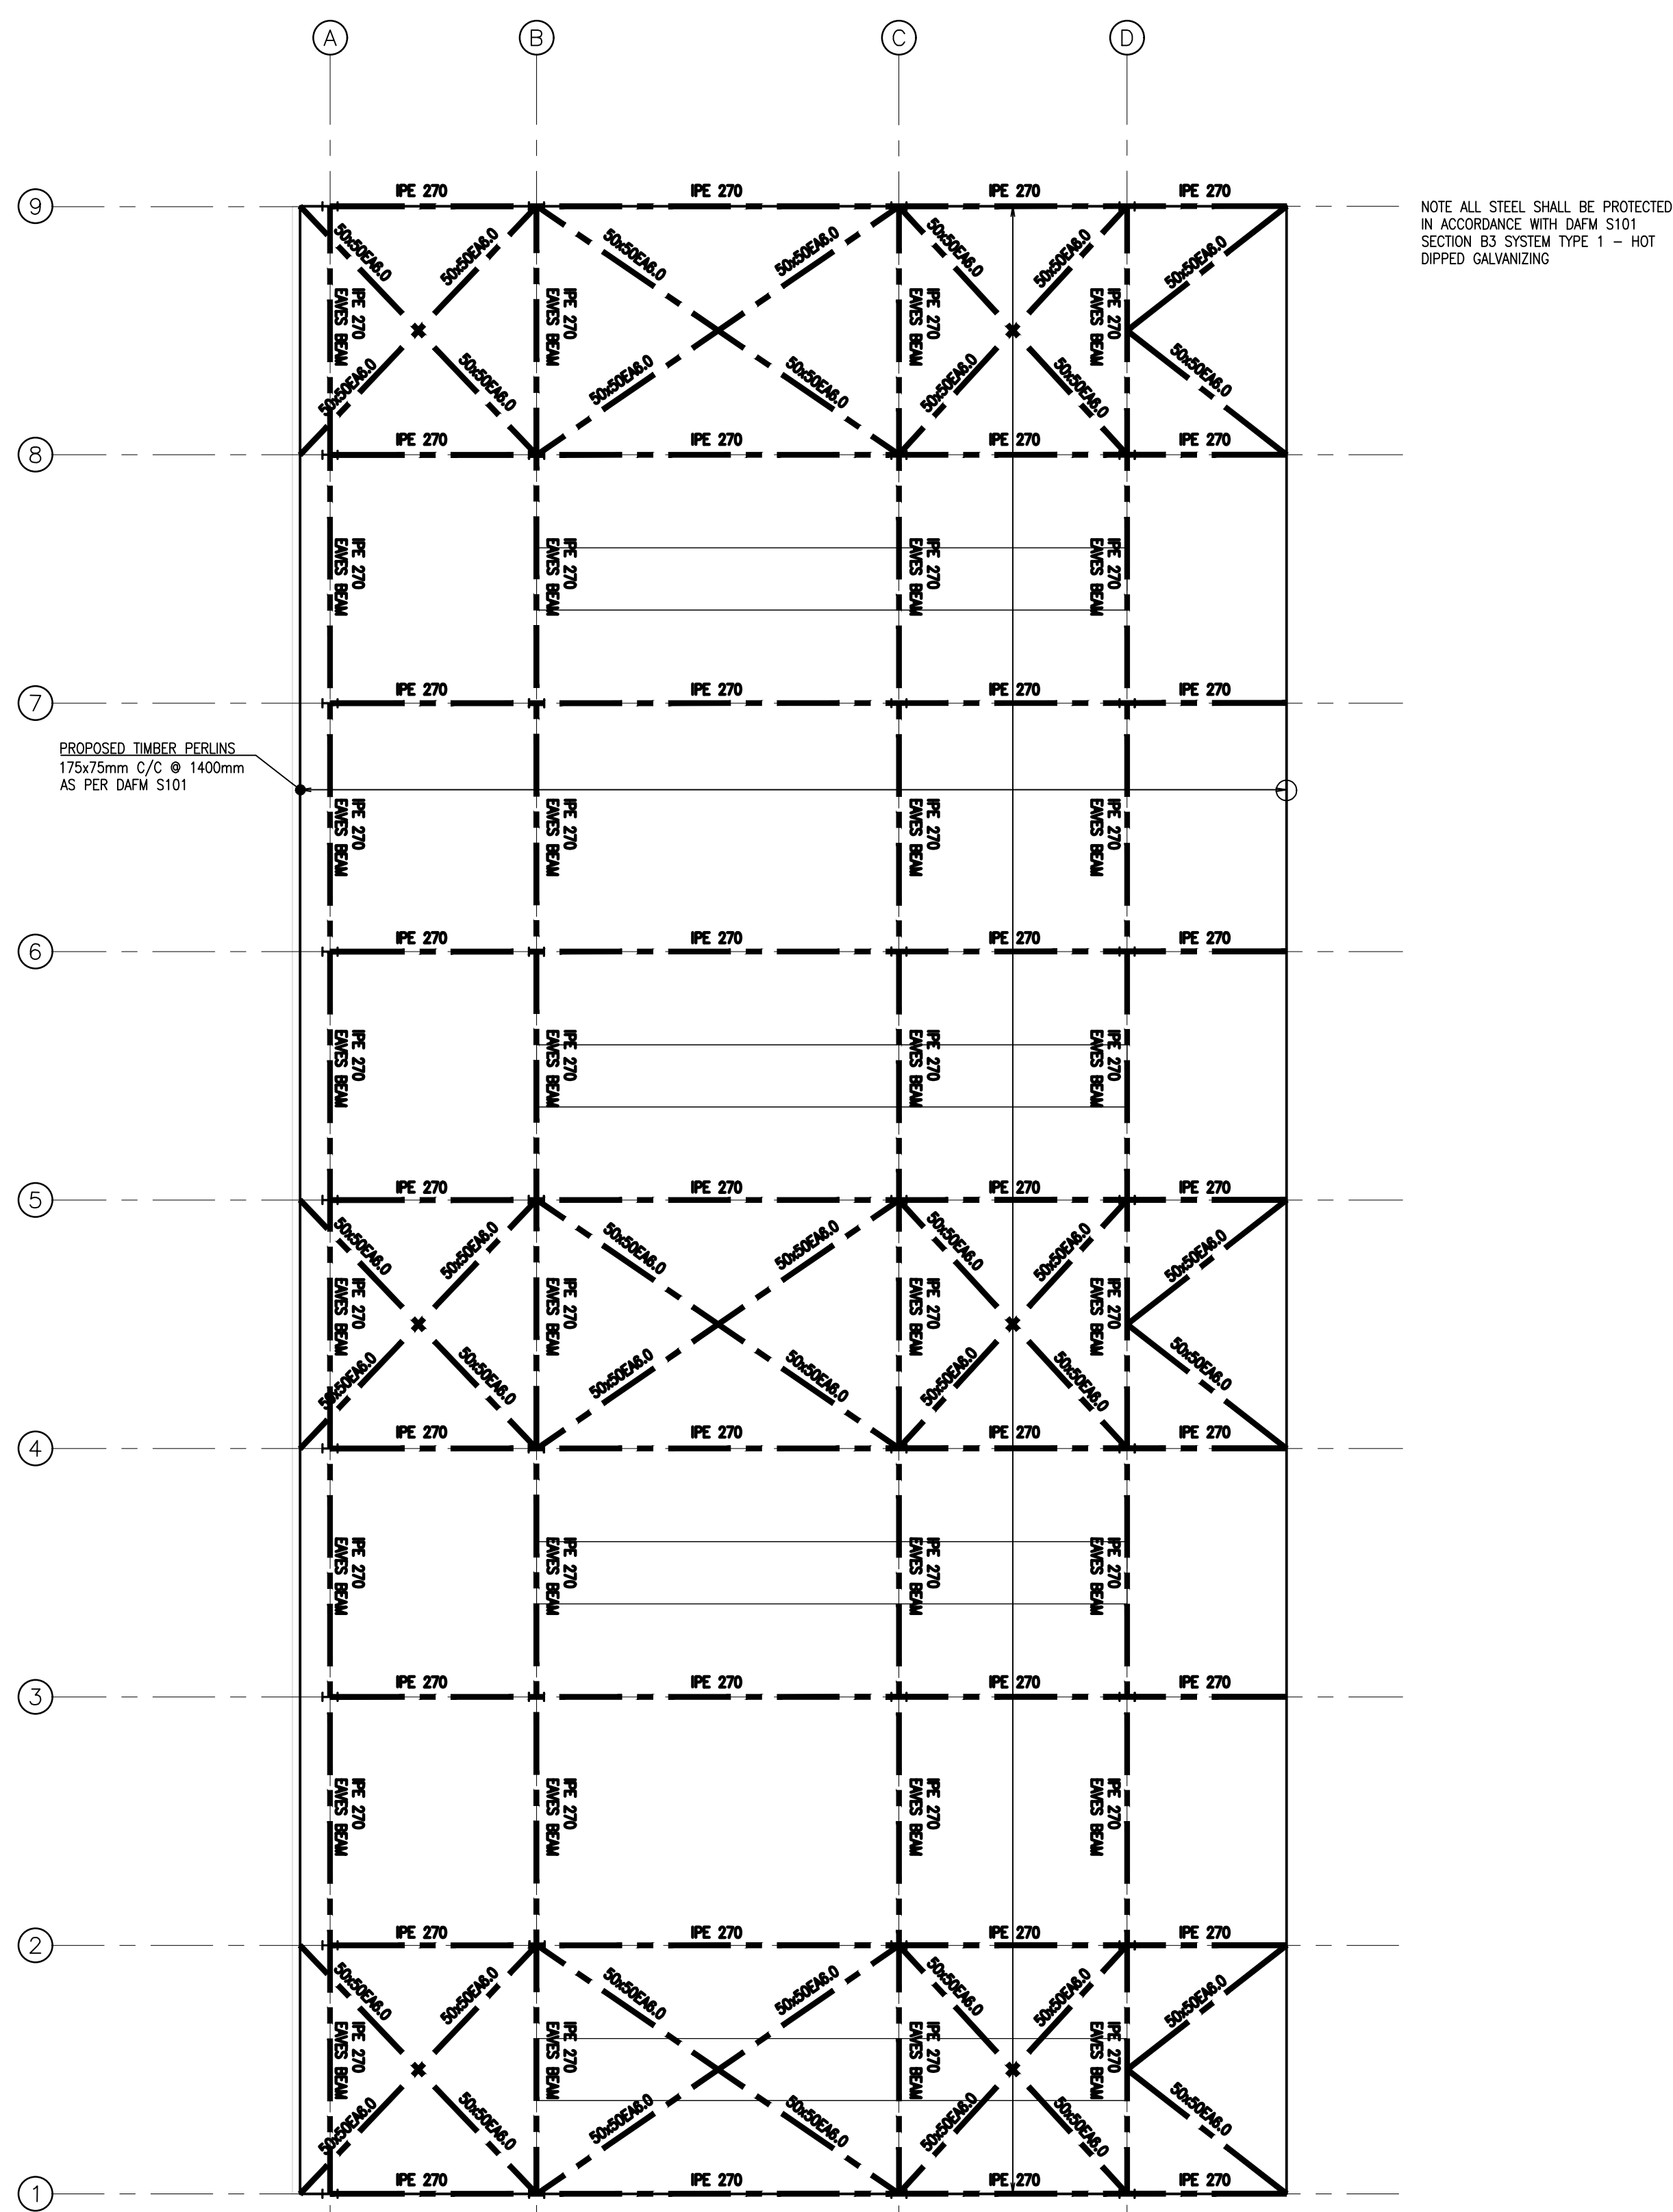

PROPOSED ROOF LAYOUT

A1 SCALE 1:100
A3 SCALE 1:200

Health and Safety:

THIS DRAWING TO BE READ IN CONJUNCTION WITH ALL OTHER RELEVANT DRAWINGS, THE SPECIFICATION AND THE SAFETY AND HEALTH PLAN.

THE APPOINTMENT OF THE PROJECT SUPERVISOR DESIGN PROCESS IS THE CLIENT'S RESPONSIBILITY.

TEMPORARY WORKS PROPOSALS AND/OR METHOD STATEMENTS TO BE SUBMITTED TO THE PSDP AND THE PSCS FOR WORKS WHICH INVOLVE PARTICULAR RISKS.

Note:

- NO PART OF THIS DRAWING MAY BE REPRODUCED OR TRANSMITTED IN ANY FORM OR STORED IN ANY RETRIEVAL SYSTEM OF ANY NATURE WITHOUT THE WRITTEN PERMISSION OF MALONE O'REGAN CONSULTING ENGINEERS AS COPYRIGHT HOLDER EXCEPT AS AGREED FOR USE ON THE PROJECT FOR WHICH THE DRAWING WAS ORIGINALLY ISSUED.
- THE APPOINTMENT OF THE PROJECT SUPERVISOR DESIGN PROCESS IS THE CLIENT'S RESPONSIBILITY.
- ALL DIMENSIONS IN mm UNLESS NOTED OTHERWISE.
- THE CONTRACTOR SHALL CHECK ALL DIMENSIONS PRIOR TO COMMENCEMENT OF CONSTRUCTION. DISCREPANCIES SHALL BE REPORTED TO THIS OFFICE IN WRITING.
- THIS DRAWING TO BE READ IN ACCORDANCE WITH ALL RELEVANT ENGINEERS' DRAWINGS AND SPECIFICATIONS.

T	TENDER ISSUE	11.05.2026	SON	JK
Rev.	Description	Date	Drawn	Chkd
Status: P8 - ISSUED FOR TENDER				
MALONE O'REGAN CONSULTING ENGINEERS 3-4 Canada Street Waterford Co. Waterford. X91 V52K Tel: +353 51 876 855 Email: waterford@morco.ie Web: www.maloneoregan.com				
Offices also in: DUBLIN : Tel: +353 1 260 2655 Email: dublin@morco.ie GALWAY: Tel: +353 91 531 069 Email: galway@morco.ie LONDON: Tel: +44 208 5281685 Email: london@morco.ie				
Client TEAGASC				
Job CUBICLE BUILDING AT JOHNSTOWN CASTLE				
Drawing STRUCTURAL LAYOUT GROUND FLOOR & ROOF PLAN				
Job No W25032	Revision T	Approver JK	Scale A1 AS A3 AS	Sheet A1
Drg No 04501				