



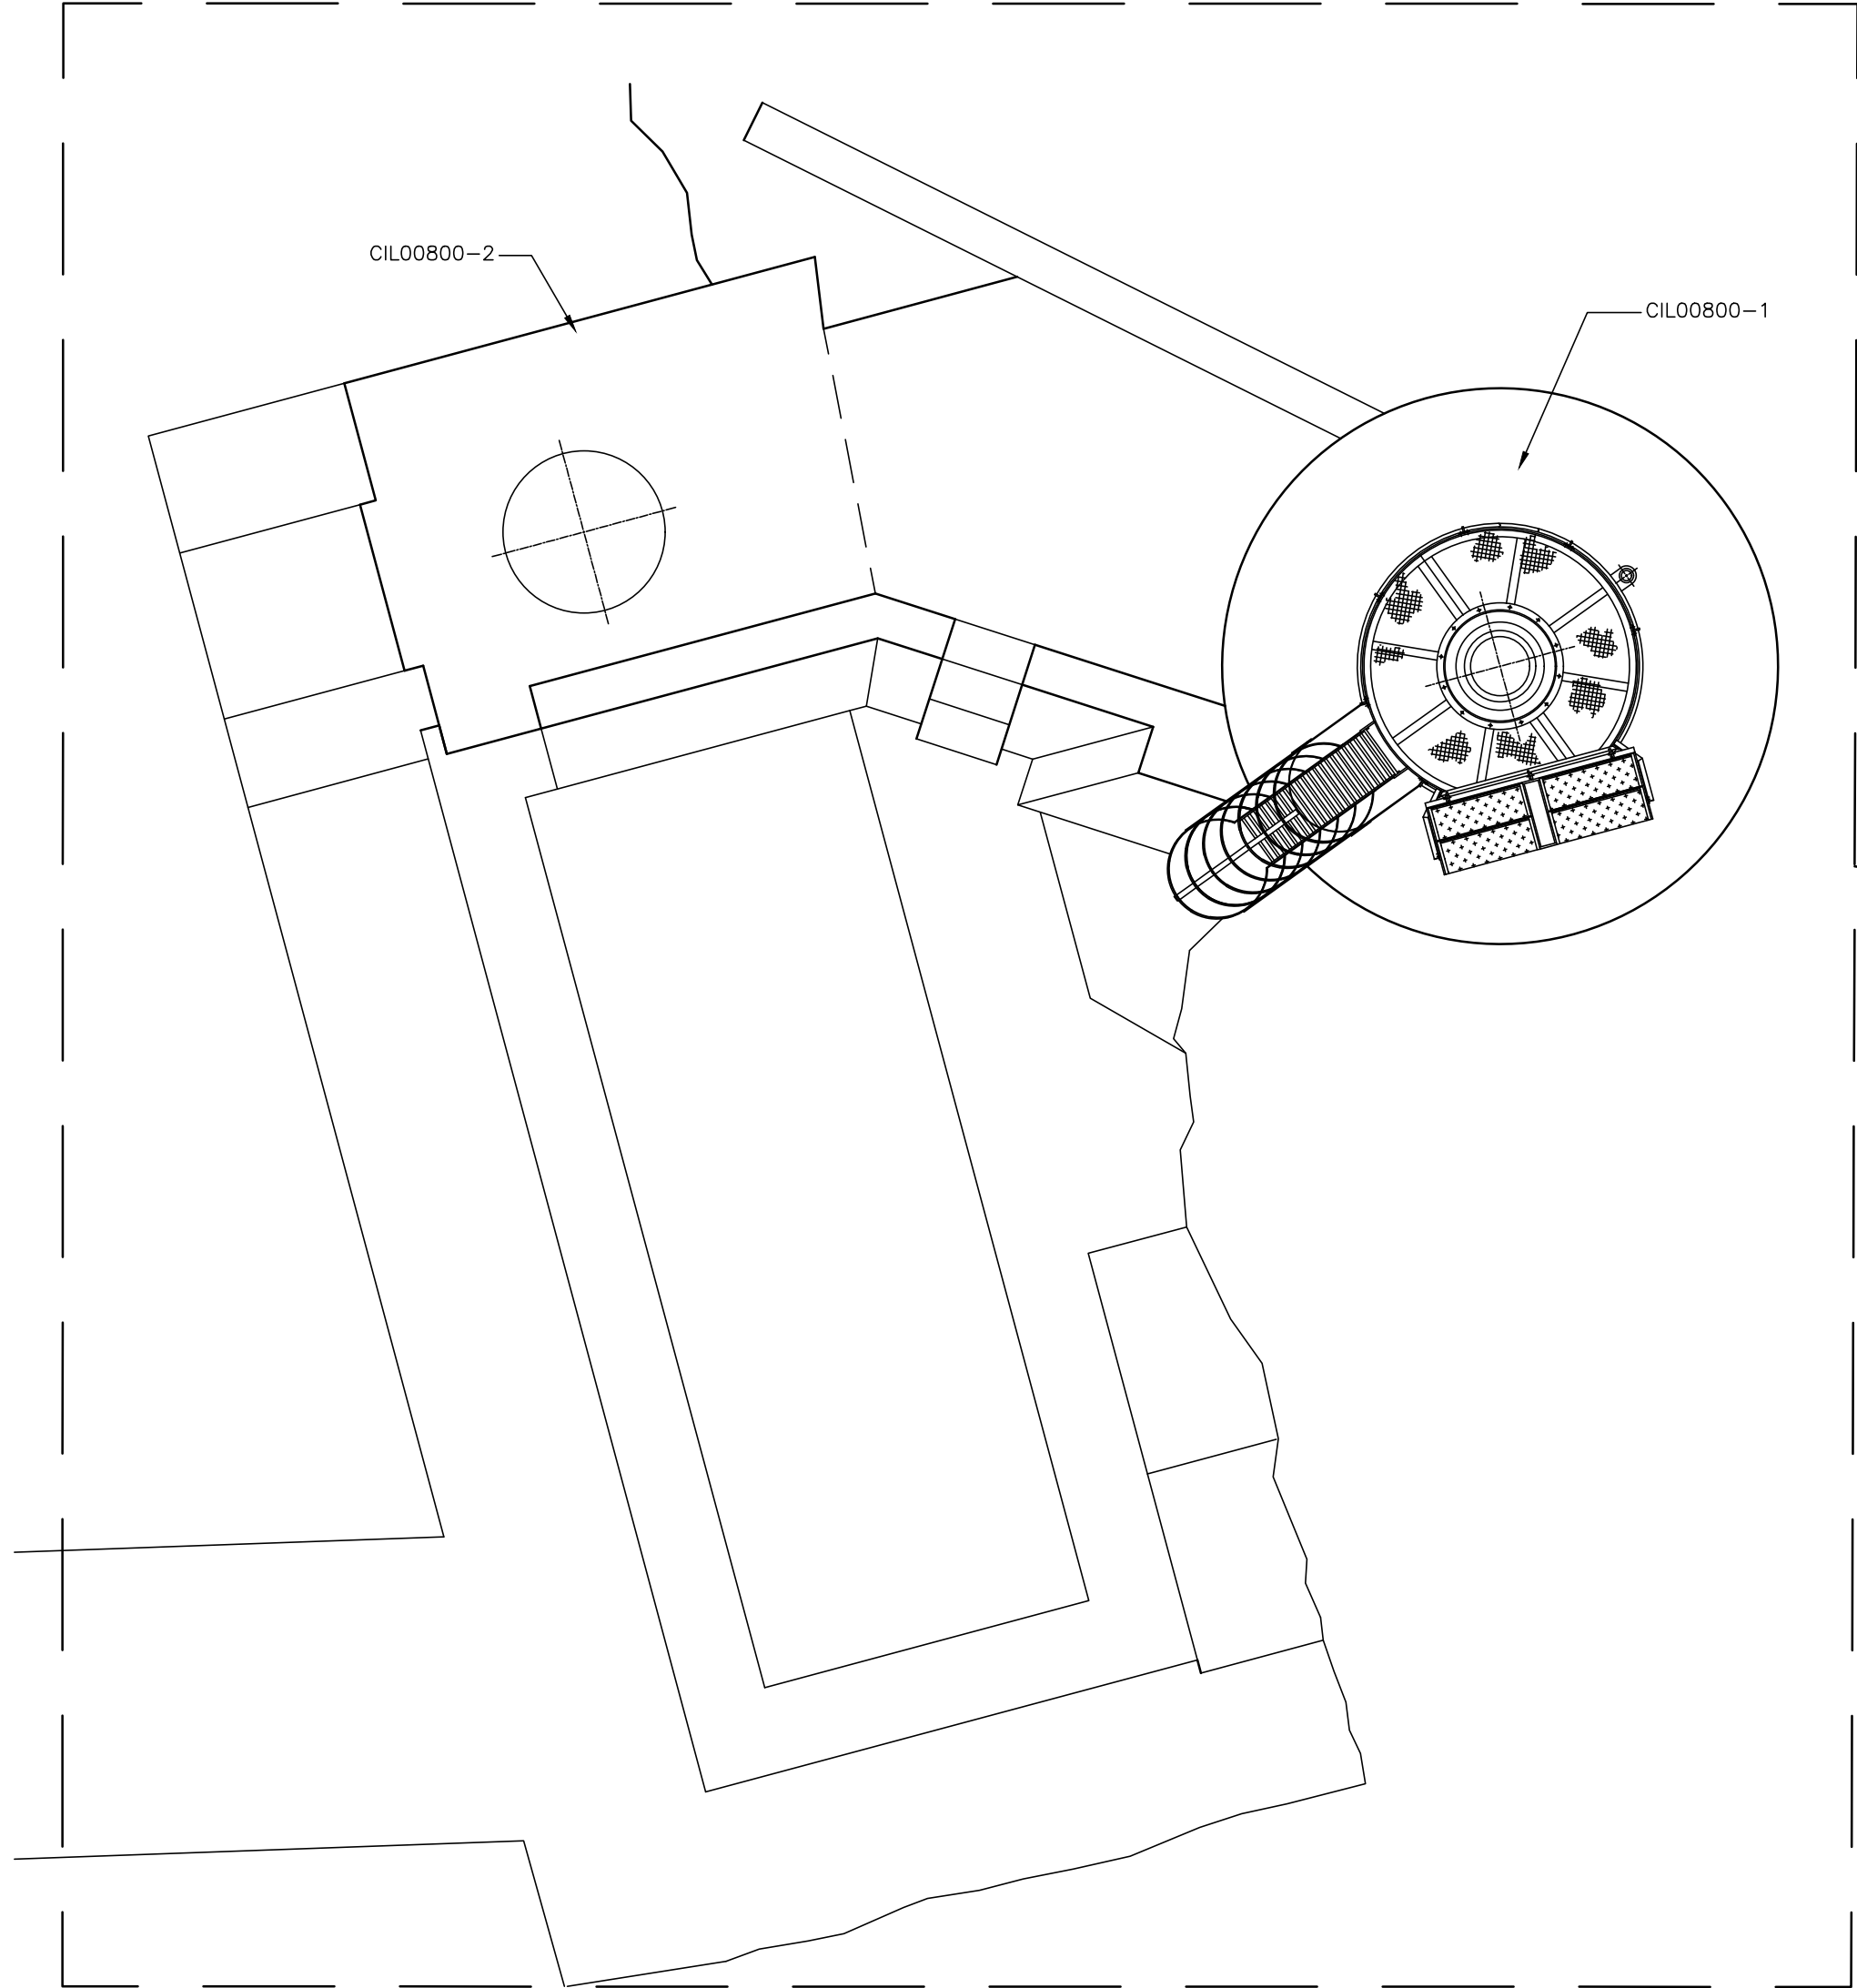

LIGHTHOUSE STATION PLAN
SCALE 1:50

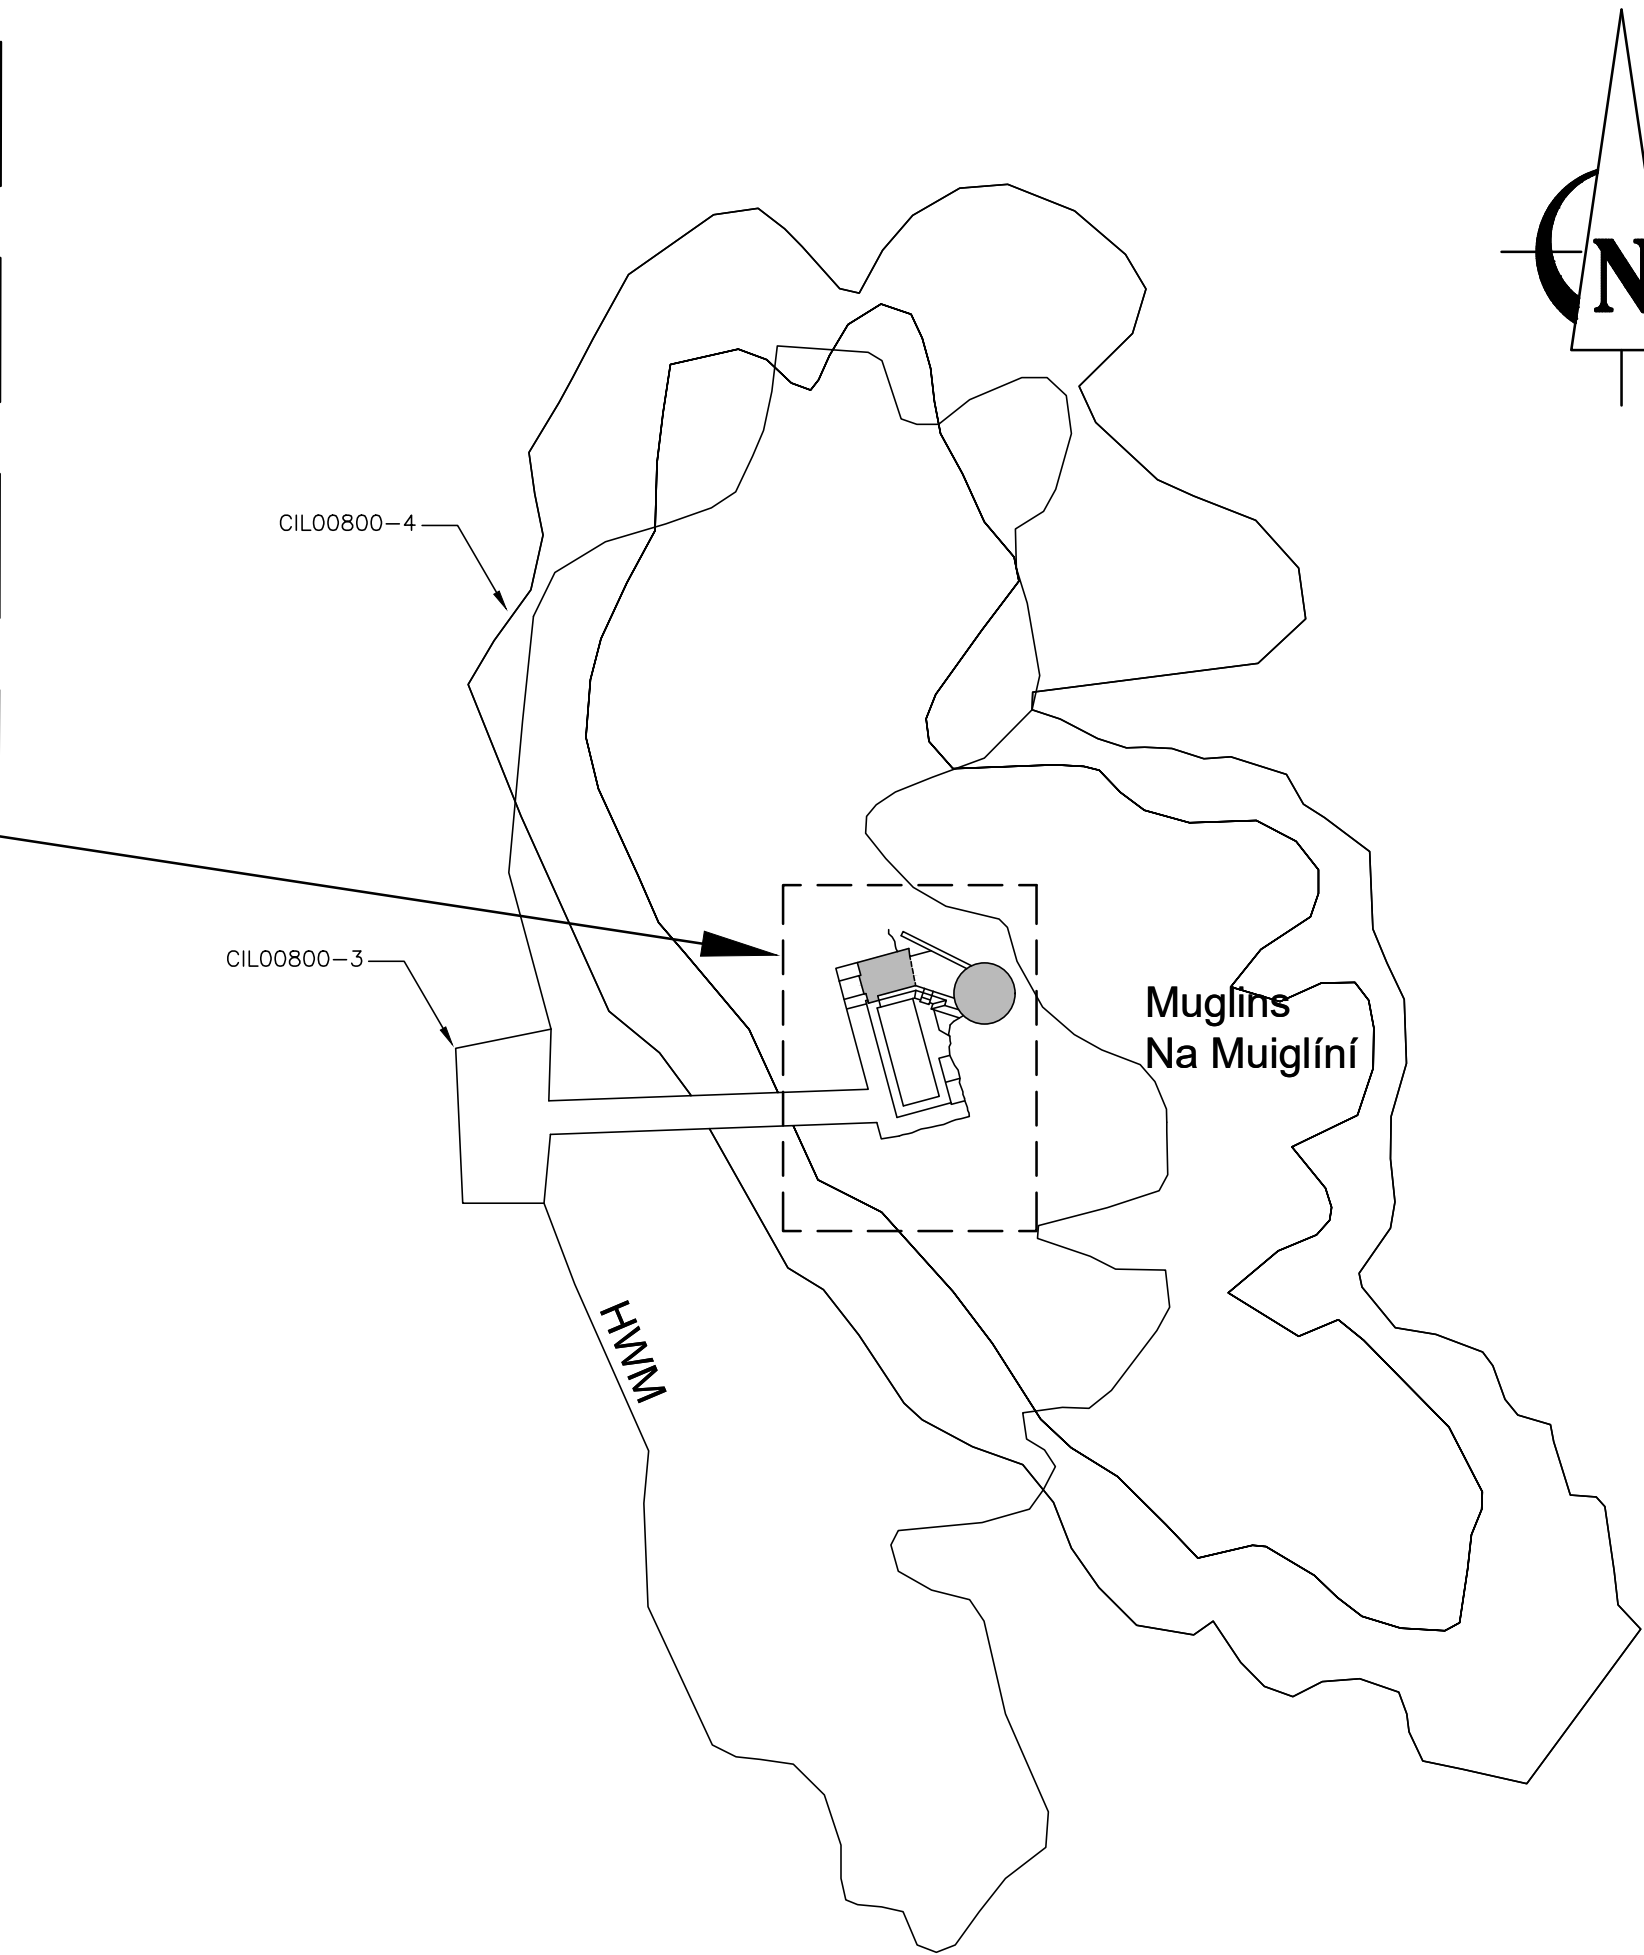

LIGHTHOUSE STATION PLAN
SCALE 1:500

OSI Licence No.
CYAL50400419
© Taité Éireann – Surveying.

HEIGHT OF LIGHT MHWS	14m
HEIGHT OF TOWER	9m
HEIGHT OF BASE ABOVE SEA LEVEL	5m

ASSET NUMBER	PROPERTY ELEMENT DESCRIPTION	ASSETS MANAGEMENT CATEGORY
CIL00800-1	TOWER	PRIMARY-STRUCTURE/BUILDING
CIL00800-2	BUILDING BELOW TOWER	PRIMARY-STRUCTURE/BUILDING
CIL00800-3	BOAT LANDING	PRIMARY-STRUCTURE/BUILDING
CIL00800-4	ISLAND	NON-OPERATIONAL RETAINED STRUCTURE/BUILDING

COMMISSIONERS OF IRISH LIGHTS			SCALE	AS SHOWN @ A2
STATION	MUGLINS LIGHTHOUSE			DATE JUNE 2024
DRAWN	C. TOPCU	PROPERTY ASSET MANAGEMENT SITE PLAN	DRAWING No	
CHECKED	C. BALL		24/030/55	
APPROVED				