


LEGEND

EXISTING WALLS
FOR DEMOLITION

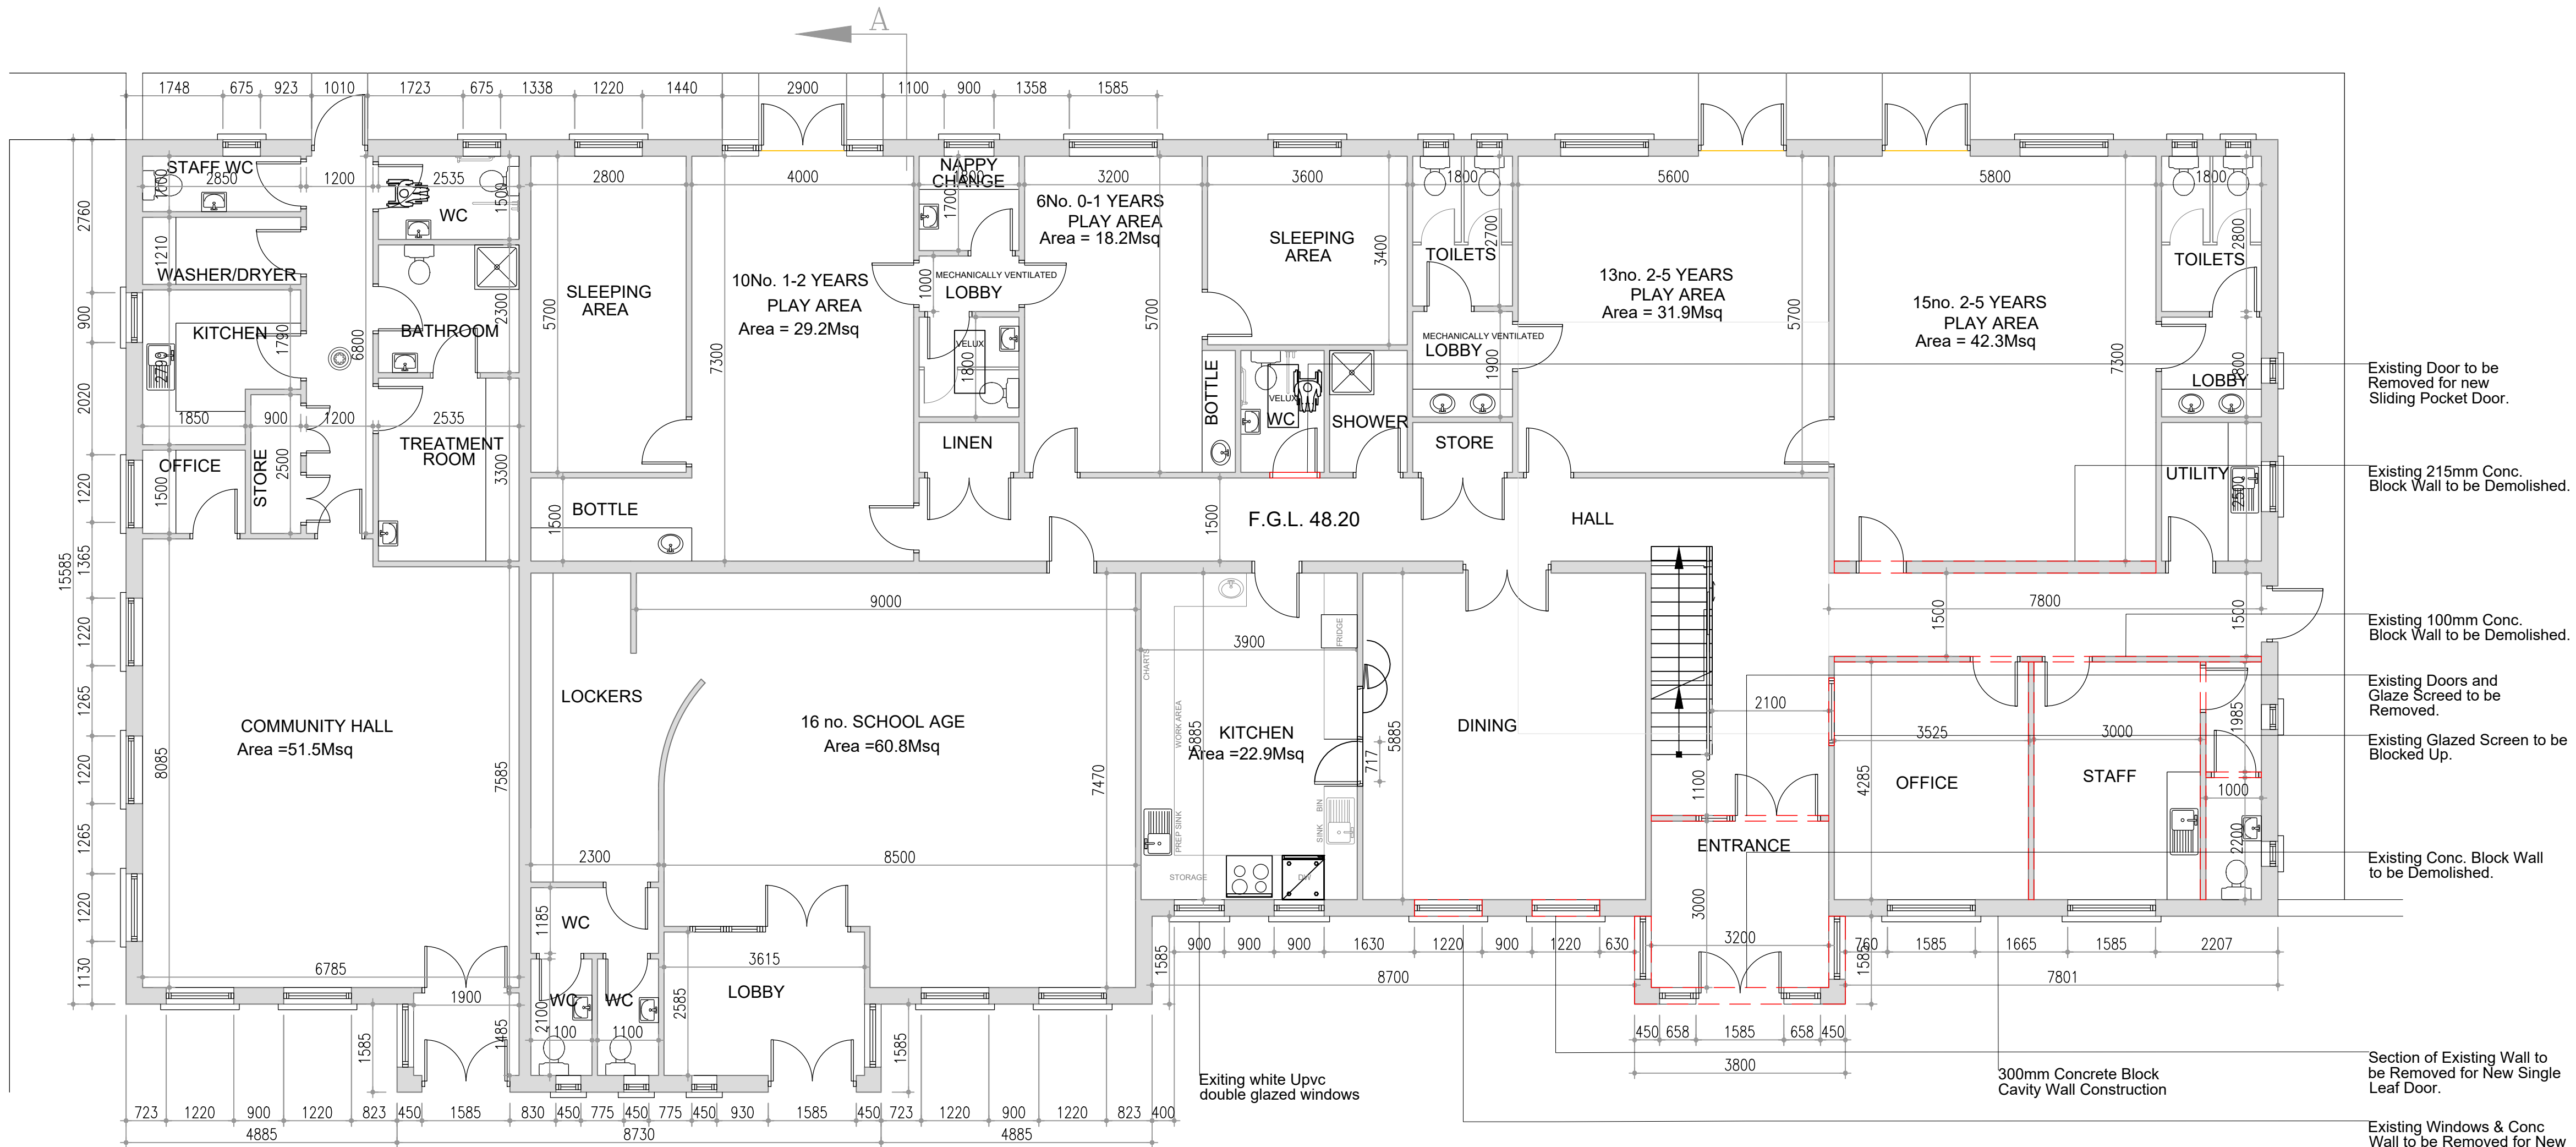

GROUND FLOOR PLAN
Ground Floor Area = 558.21 Msq = 6009 FTsq

IMPORTANT NOTE:
SKETCH AND DESIGN STAGE:
All drawings are for discussion purposes only. Drawings are not to be used for any other purpose.
PLANNING STAGE:
All drawings are for planning application purposes only. Drawings are not to be used for any other purpose. Drawings to be checked on site by the contractor prior to commencement of any work. Brendan Moore Architects to be informed of any discrepancies immediately. Figured dimensions only to be used from this drawing.
CONSTRUCTION STAGE:
All drawings are for construction purposes only. Drawings are not to be used for any other purpose. Drawings to be checked on site by the contractor prior to commencement of any work. Brendan Moore Architects to be informed of any discrepancies immediately. Figured dimensions only to be used from this drawing.

NOTES:



BRENDAN MOORE ARCHITECTS
38 ST. KIERAN'S STREET, KILKENNY, R95 KN80, IRELAND

PROJECT: Proposed Extension to Urlingford Community Childcare Centre, St. Kierans Place, Urlingford, Co.Kilkenny,E41 T6Y7.

CLIENT: Michael Kenny

SCALE: 1/100@A1

DRAWING: Tender

Demolition Plan

353-87-4120718 brendan@bmarchitects.ie www.bmarchitects.ie

Job No:
24-152
Drwg No:
24-152
T-103
Date:
Apr.2026
Drawn By: SP

