


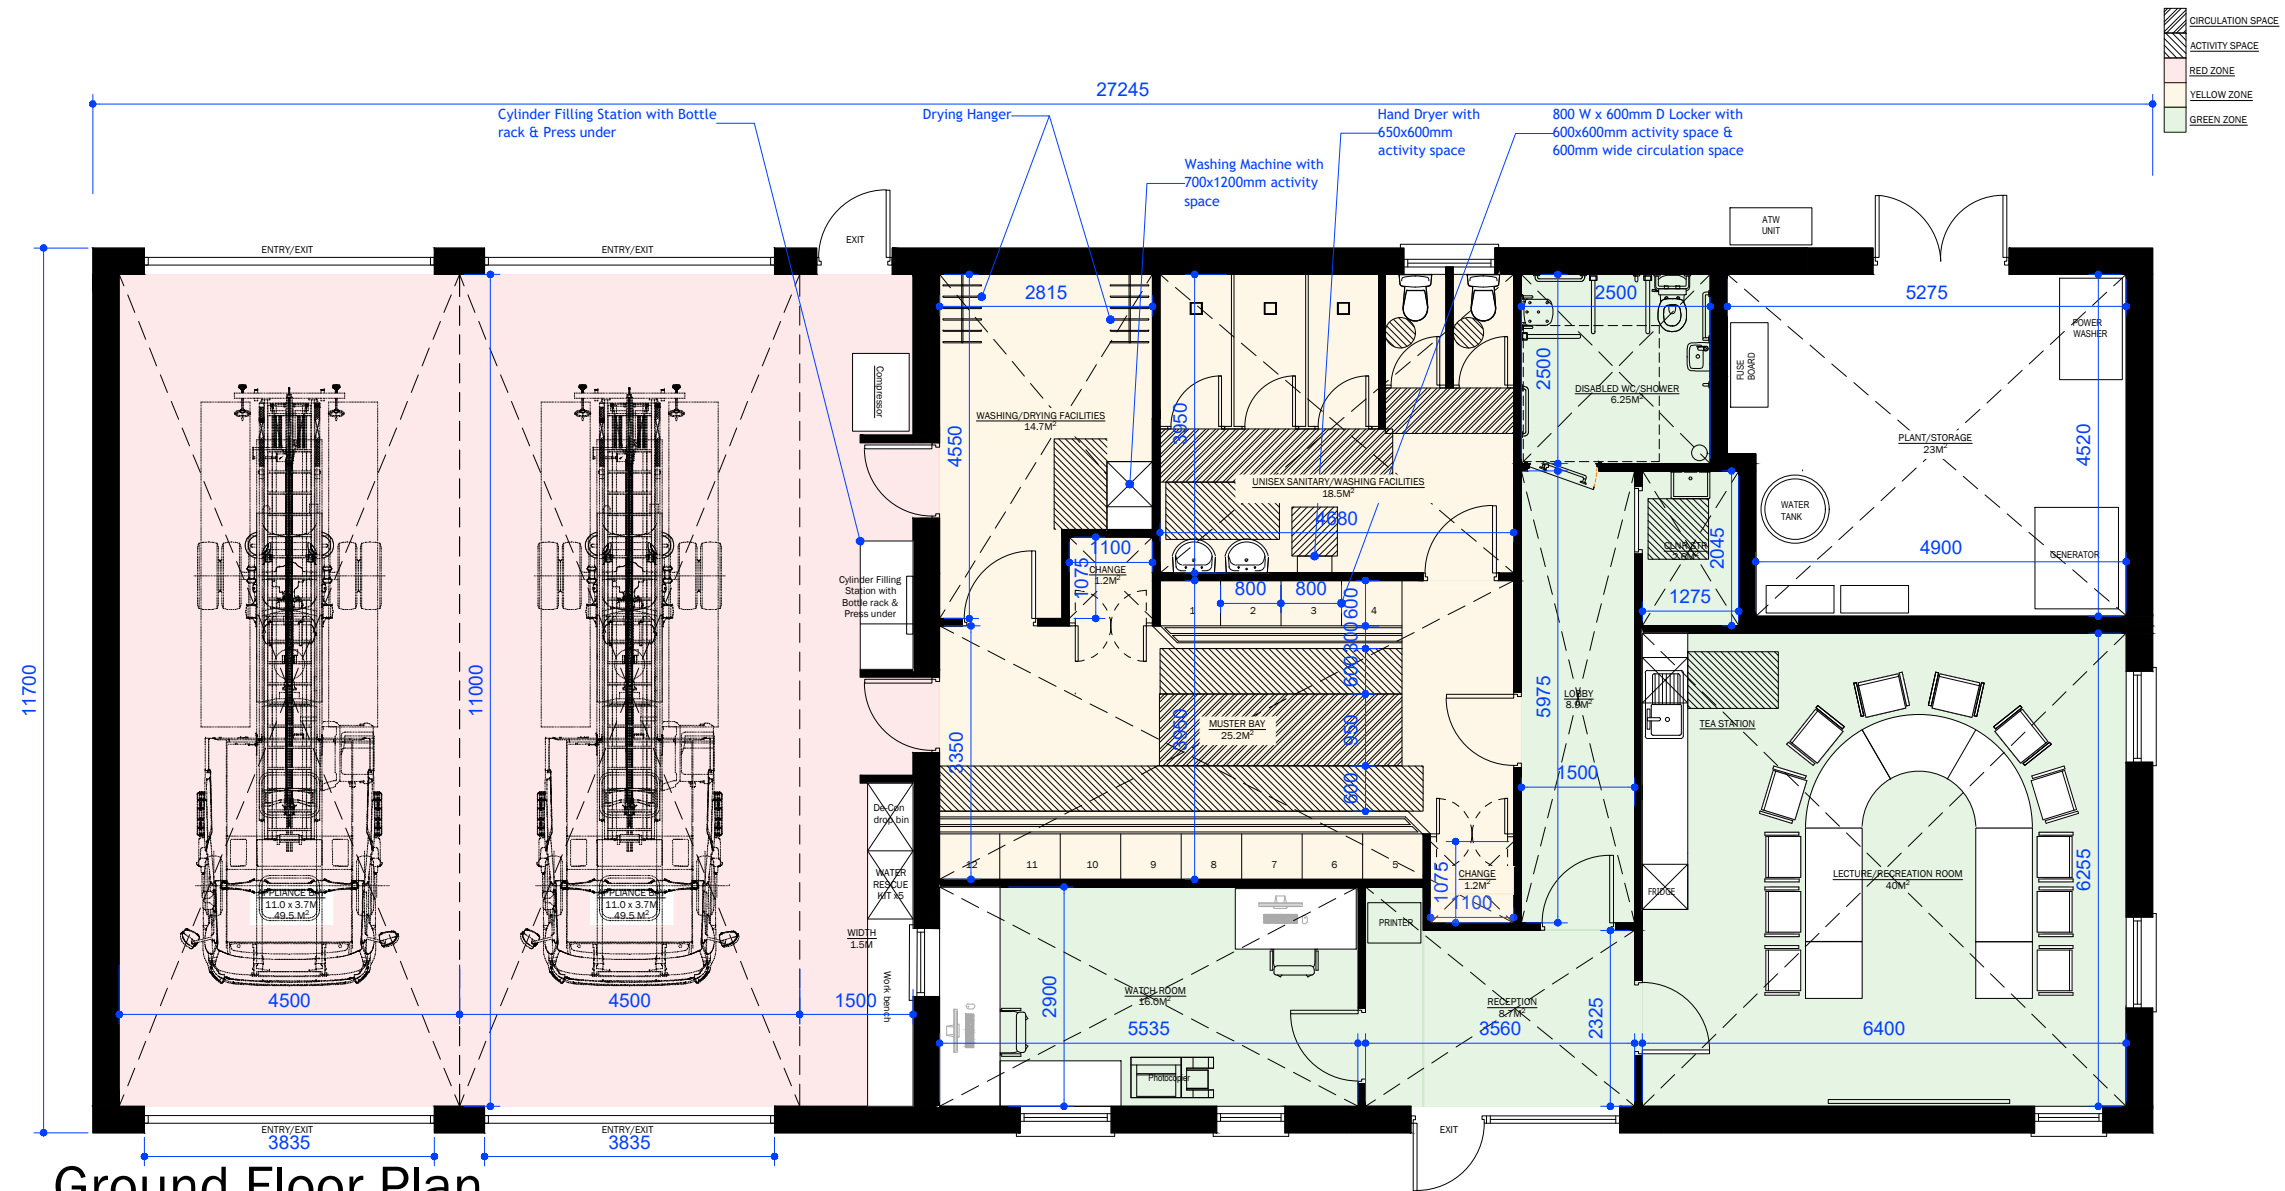

Revision History			
Rev	Description	Date	Approved

CLIENT
NDFEM

SITE ADDRESS


DRAWING TITLE
Single Storey Fire Station Floor Plan to NDFEM Draft Proposal

SCALE 1:100@A3
DATE Oct 2025

DRAWN BY L Kennedy
CHECKED BY

DRAWING No.
DRAFT NDFEM

REV.
-

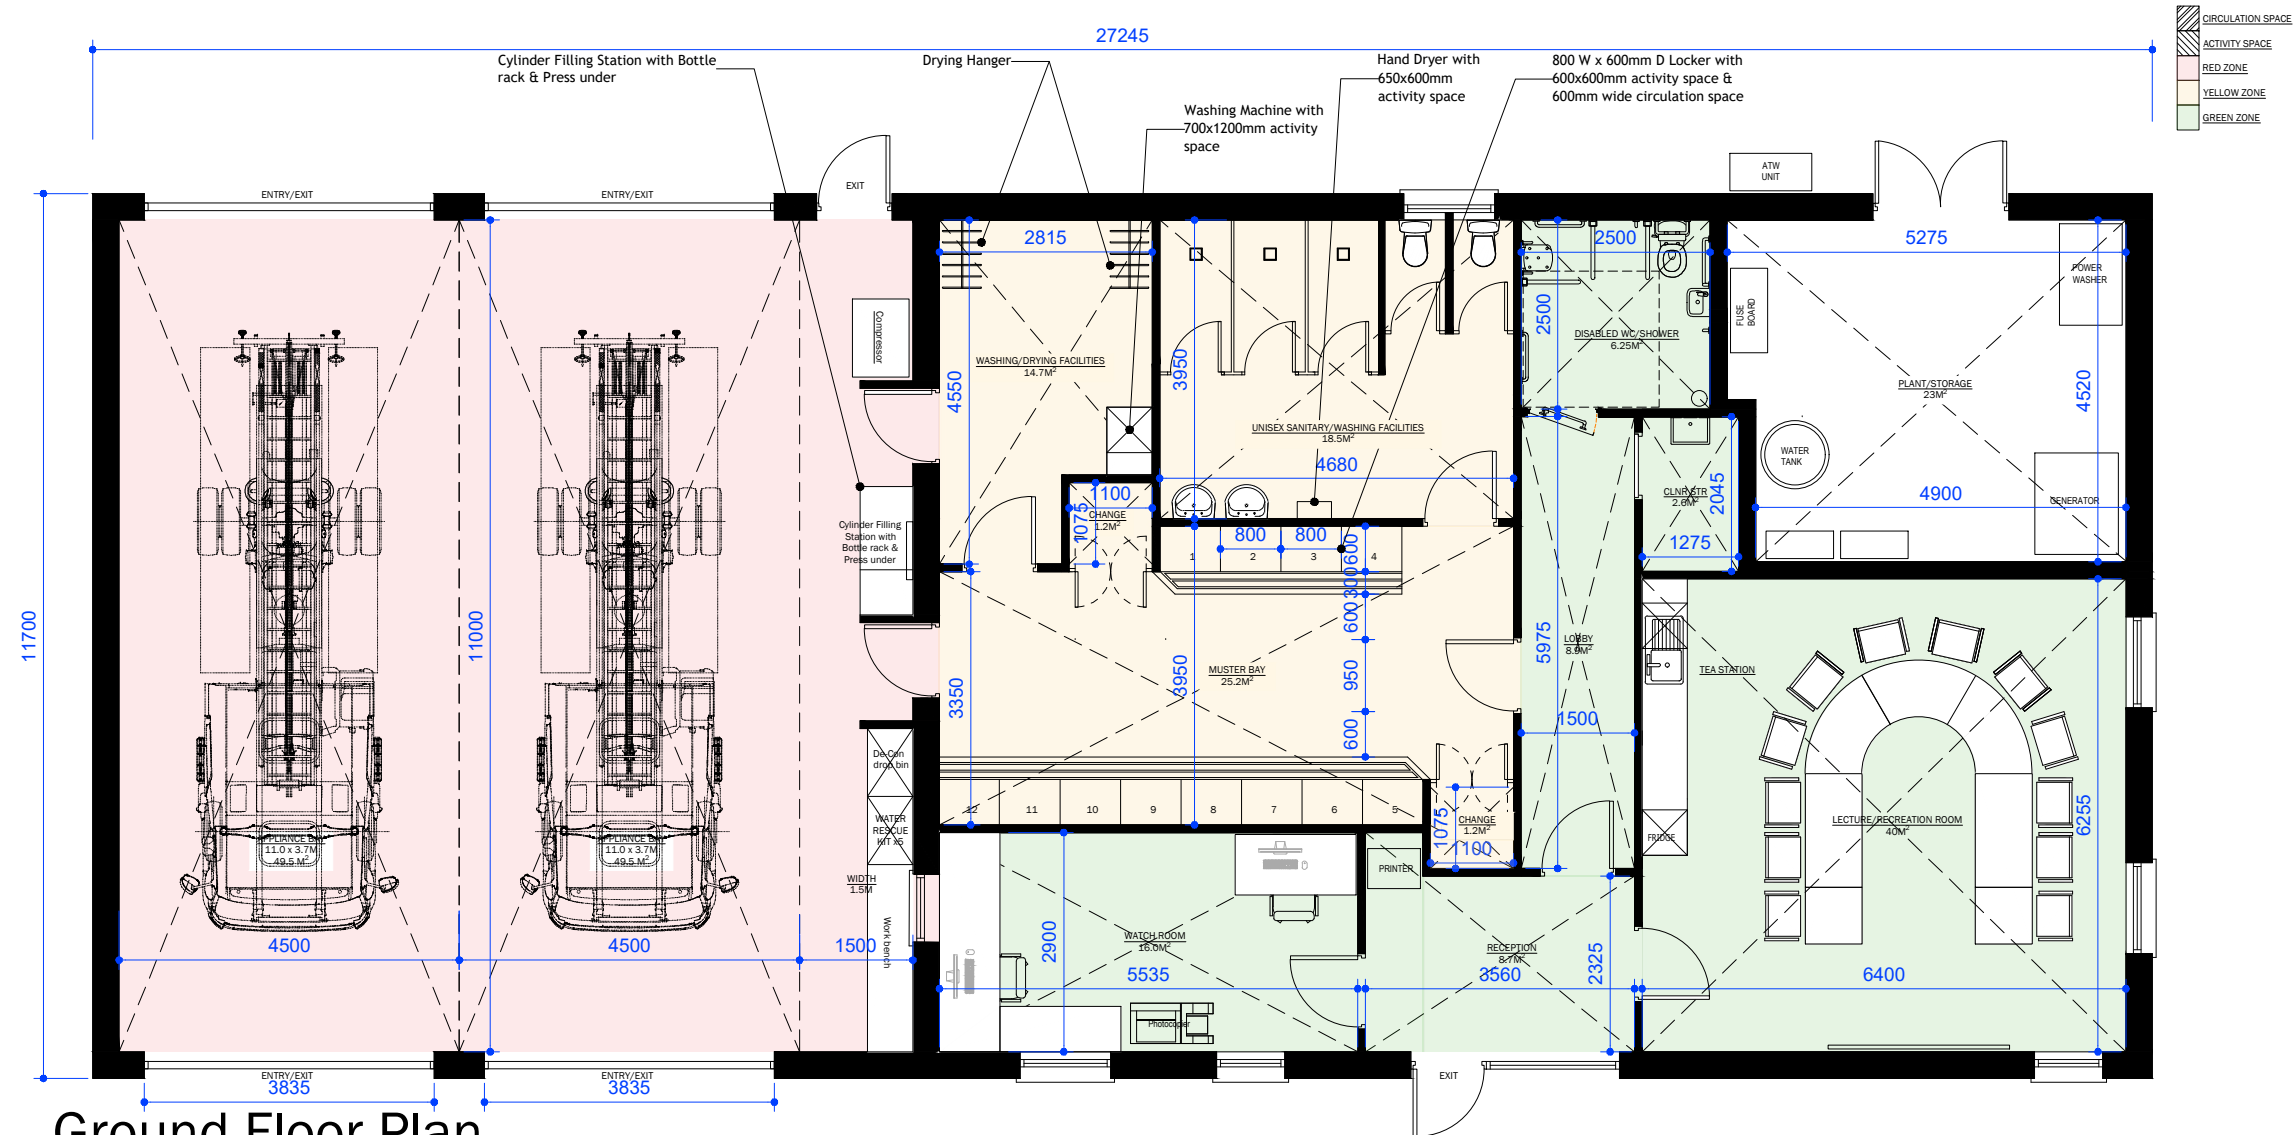

Ground Floor Plan

Scale 1:100 @ A3

Floor Area: 292.0m² (3143.1sq.ft.)

Revision History			
Rev	Description	Date	Approved

CLIENT
NDFEM

SITE ADDRESS


DRAWING TITLE
Single Storey Fire
Station Floor Plan to
NDFEM Draft Proposal

SCALE 1:100@A3
DATE Apr 2025

DRAWN BY L Kennedy
CHECKED BY

DRAWING No.
DRAFT NDFEM

REV.
-

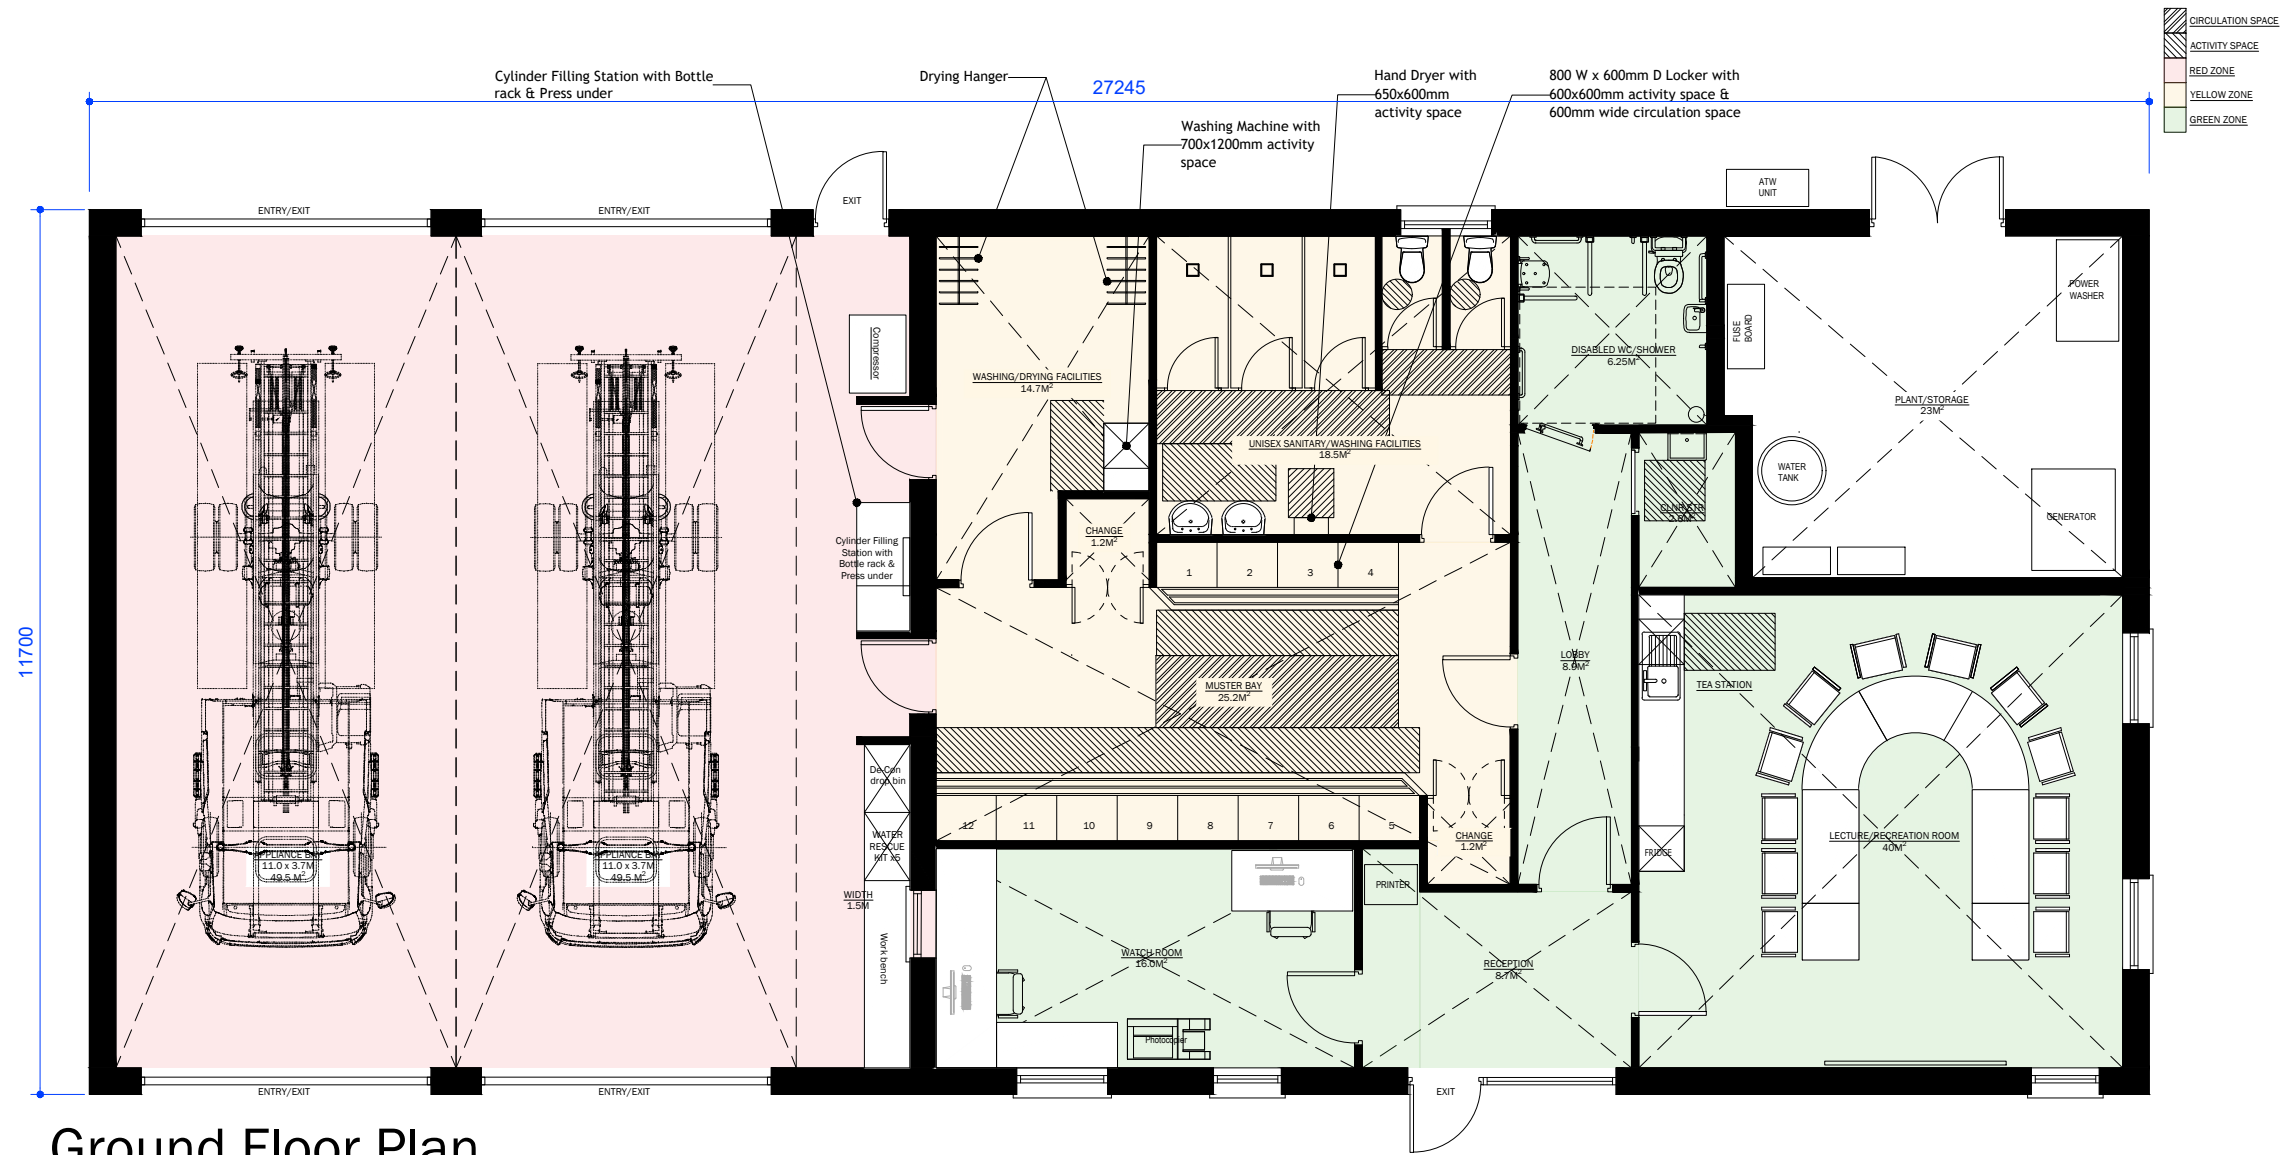

Ground Floor Plan

Scale 1:100 @ A3

Floor Area: 292.0m² (3143.1sq.ft.)

Revision History			
Rev	Description	Date	Approved

CLIENT
NDFEM

SITE ADDRESS


DRAWING TITLE
Single Storey Fire Station Floor Plan to NDFEM Draft Proposal

SCALE 1:100@A3
DATE Apr 2025

DRAWN BY L Kennedy
CHECKED BY

DRAWING No.
DRAFT NDFEM

REV.
-

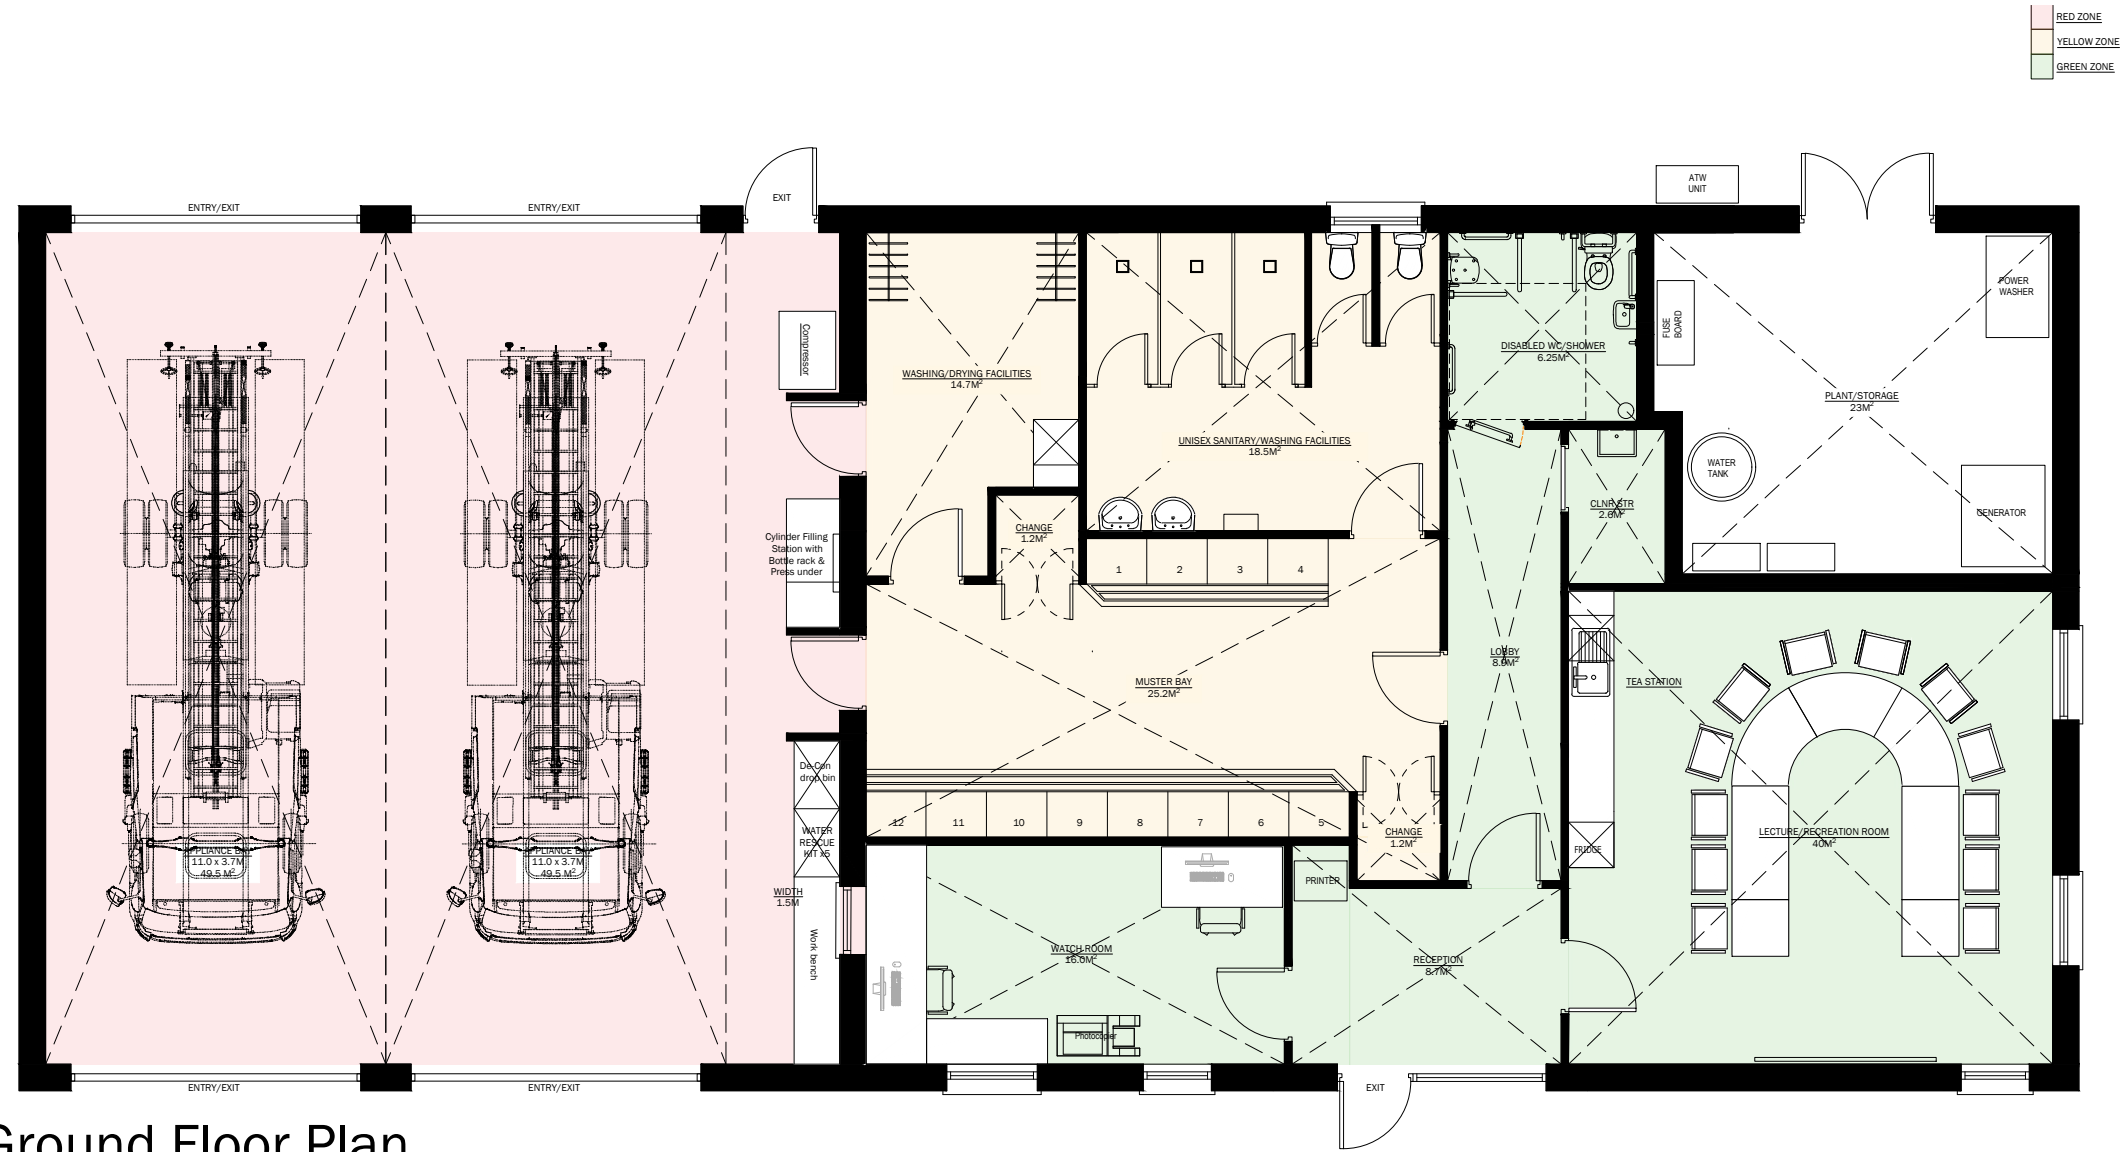

Ground Floor Plan

Scale 1:100 @ A3

Floor Area: 292.0m² (3143.1sq.ft.)

Revision History			
Rev	Description	Date	Approved


CLIENT
NDFEM

SITE ADDRESS

DRAWING TITLE
Single Storey Fire Station Floor Plan to NDFEM Draft Proposal

SCALE 1:100@A3	DRAWN BY L Kennedy
DATE Apr 2025	CHECKED BY

DRAWING No. DRAFT NDFEM	REV. -
----------------------------	-----------

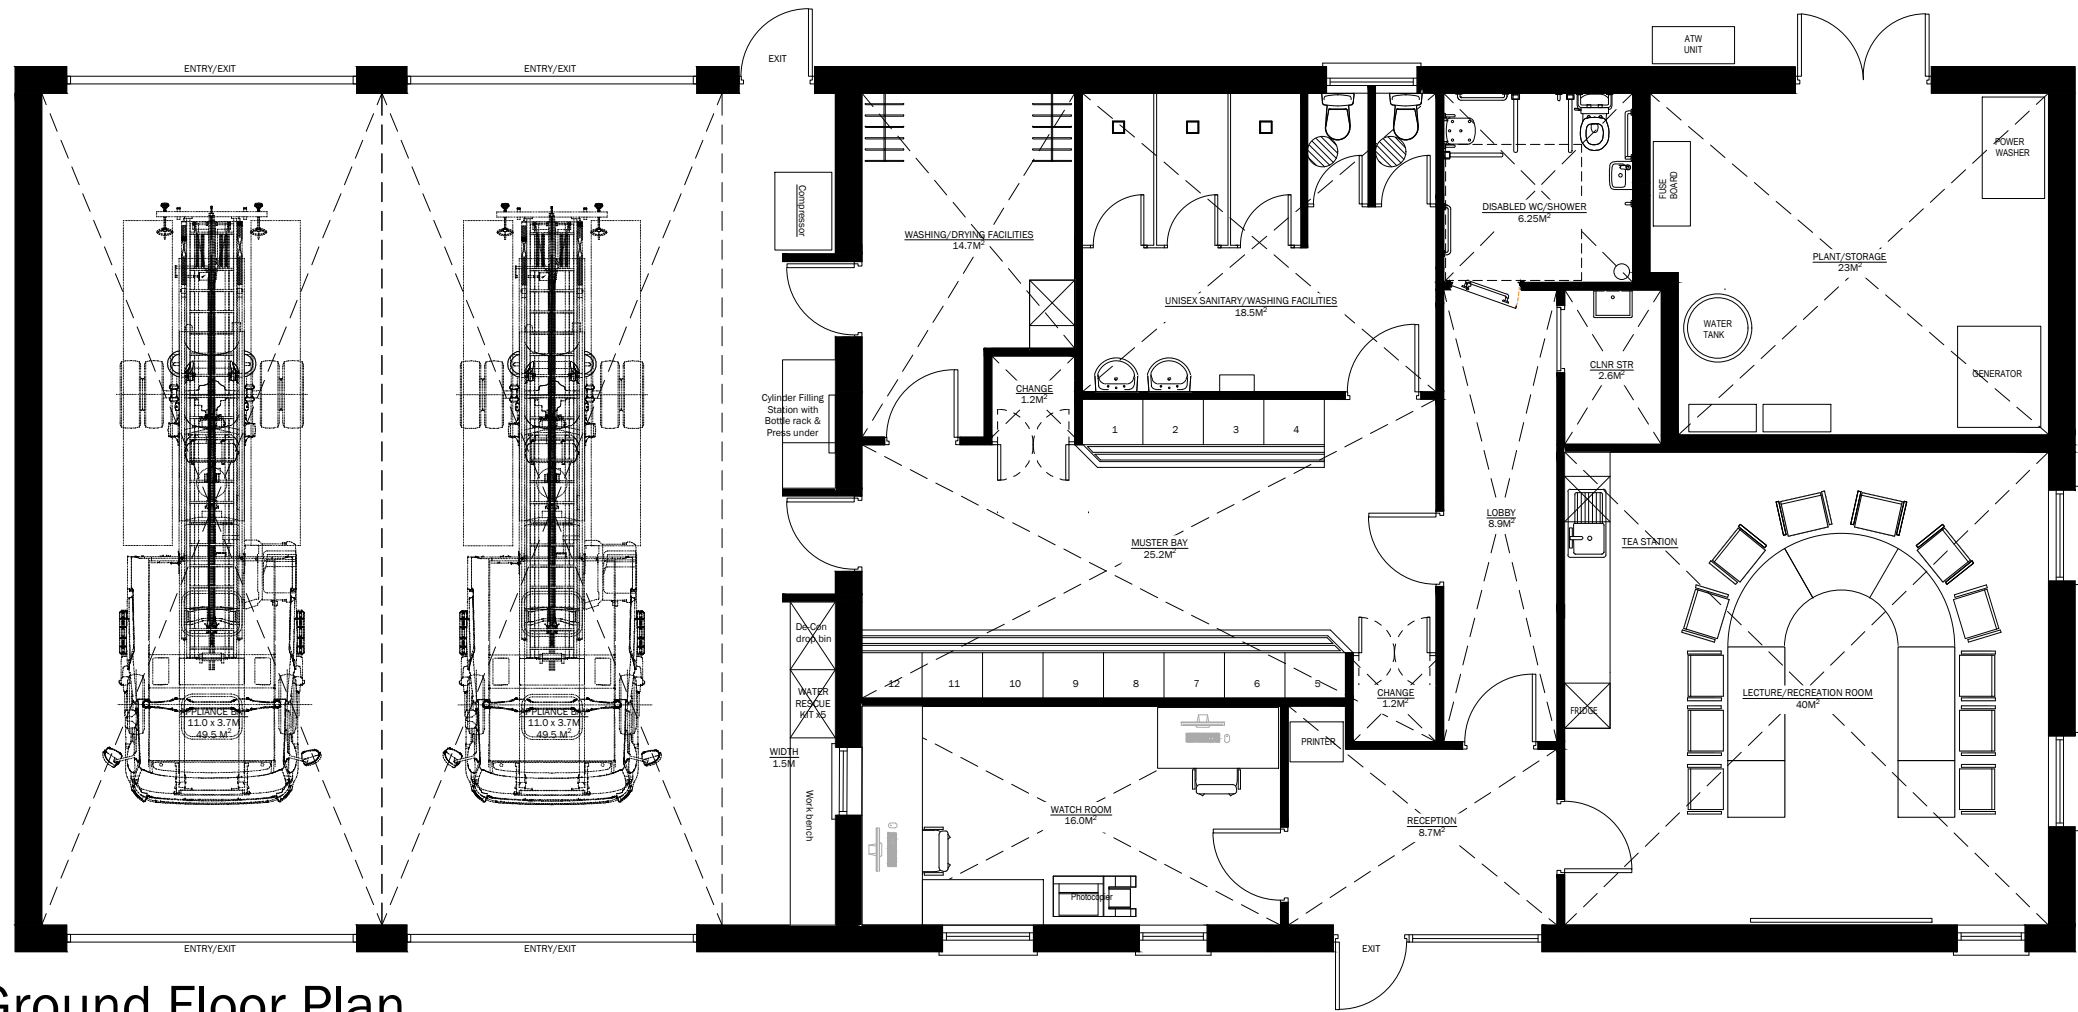

Ground Floor Plan

Scale 1:100 @ A3

Floor Area: 292.0m² (3143.1sq.ft.)

Revision History			
Rev	Description	Date	Approved


CLIENT
NDFEM

SITE ADDRESS

DRAWING TITLE
Single Storey Fire Station Floor Plan to NDFEM Draft Proposal

SCALE 1:100@A3	DRAWN BY L Kennedy
DATE Apr 2025	CHECKED BY

DRAWING No.	REV.
DRAFT NDFEM	-

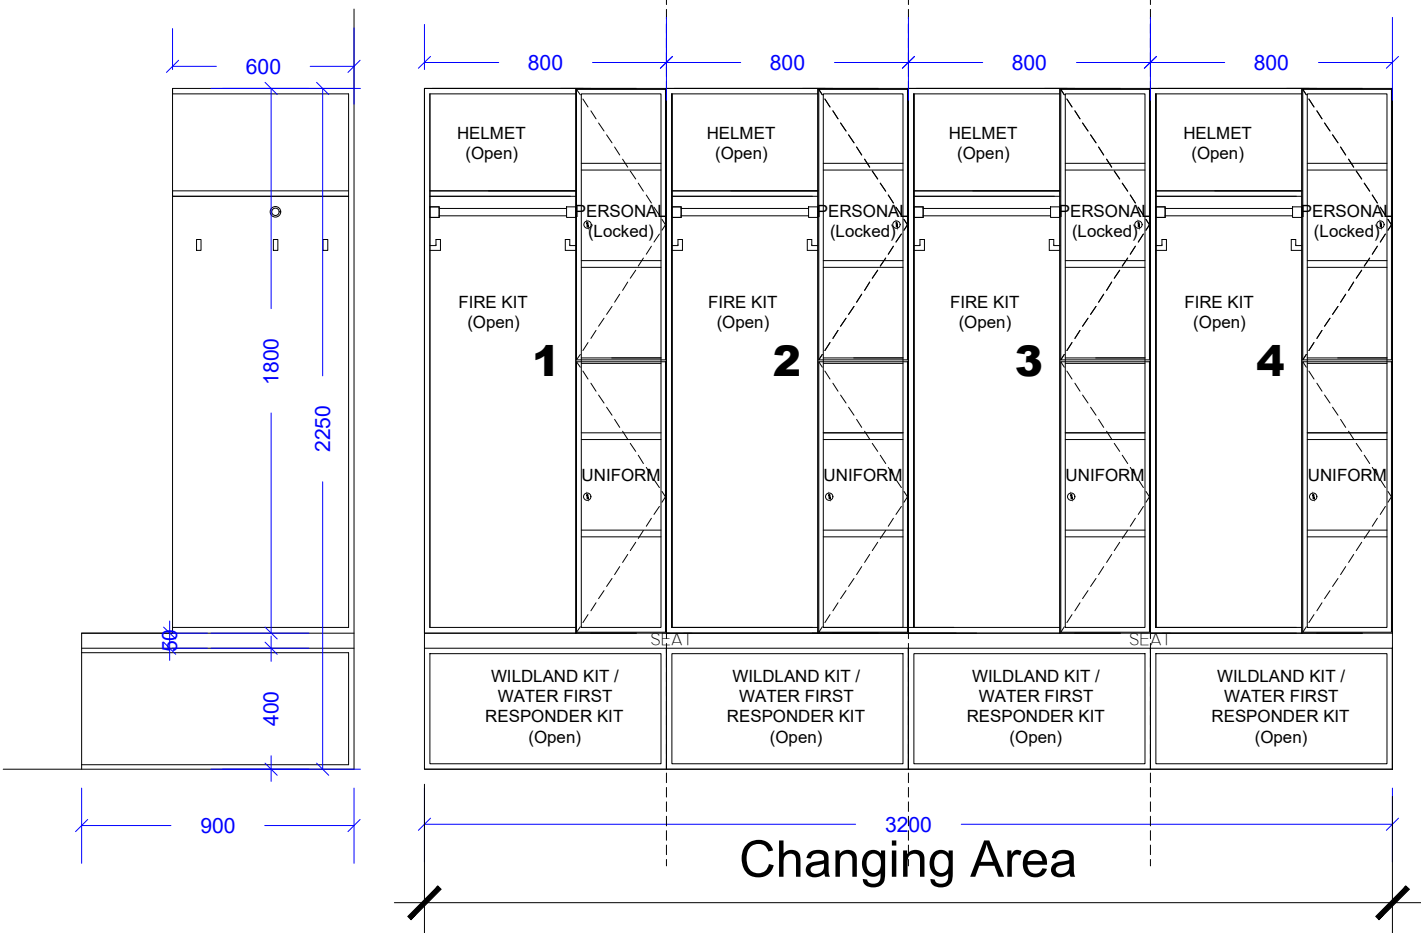

Revision History			
Rev	Description	Date	Approved

CLIENT
NDFEM

SITE ADDRESS

DRAWING TITLE
Locker Layout
NDFEM Draft Proposal

SCALE 1:25@A4
DATE Apr 2025

DRAWN BY L. Kennedy
CHECKED BY

DRAWING No.
DRAFT NDFEM

REV.
-