

GENERAL NOTES

A. THIS DRAWING SHALL BE READ IN CONJUNCTION WITH ALL RELEVANT CIVIL, STRUCTURAL, MECHANICAL AND ELECTRICAL DRAWINGS TOGETHER WITH THE SPECIFICATIONS AND SCHEDULES.


B. ALL DIMENSIONS IN MILLIMETRES. ALL LEVELS IN METRES. USE FIGURED DIMENSIONS ONLY. DO NOT SCALE OFF DRAWINGS.

C. ALL DIMENSIONS ARE TO FACE OF BLOCK OR BRICK OR STUD TYPICALLY UNLESS NOTED OTHERWISE.


D. ALL WORKS TO BE CARRIED OUT IN ACCORDANCE WITH CURRENT BUILDING REGULATIONS INCLUDING SUBSEQUENT AMENDMENTS & INCLUDING FOR ALL OTHER I.S., B.S., & SR STANDARDS AS SET OUT THEREIN, INCLUSIVE OF HEALTH & SAFETY ACT.

E. CONTRACTOR MUST VERIFY ALL DIMENSIONS ON SITE BEFORE SETTING OUT, COMMENCING WORK, OR PRODUCING ANY SHOP DRAWINGS. WALL AND OPE DIMENSIONS ARE AS ANNOTATED. IT'S THE CONTRACTORS RESPONSIBILITY TO MAINTAIN THESE DIMENSIONS.

F. ALL FIRE STOPPING TO BE CARRIED OUT WITH AN APPROVED FIRE STOPPING CONTRACTOR IN ACCORDANCE WITH MANUFACTURERS DETAILS.

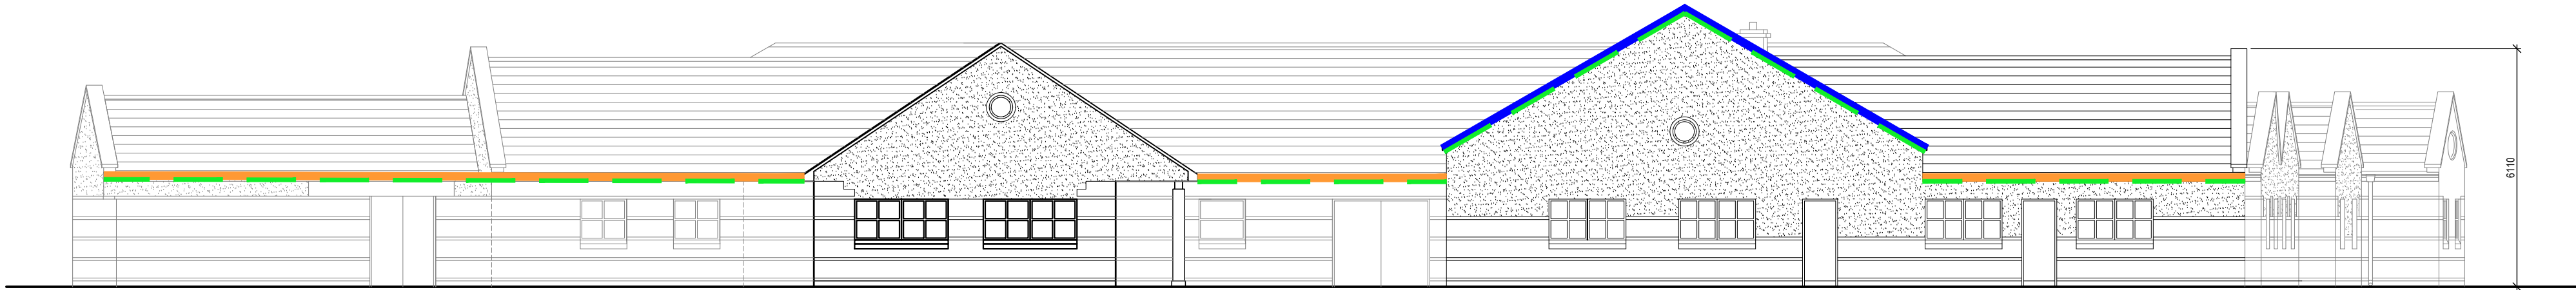


SOUTH EAST ELEVATION

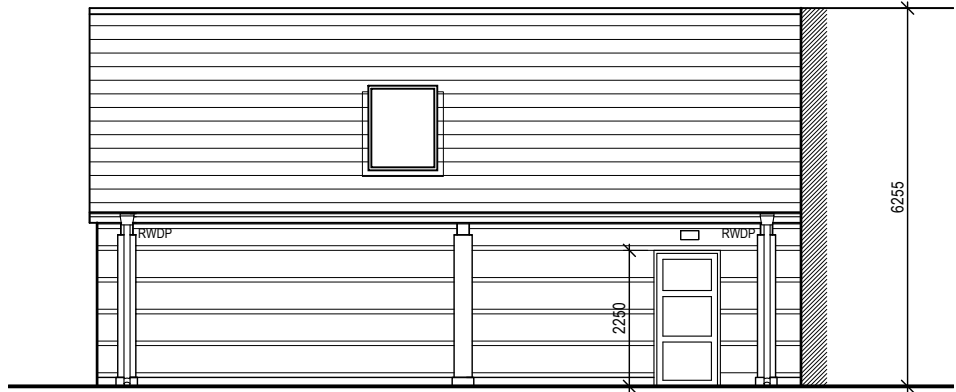


NORTH EAST ELEVATION


- | | | |
|--|---|---------------|
| | LENGTH OF GUTTERS TO BE REPLACED WITH NEW PVC GUTTERS IN SELECTED RAL TO MATCH EXISTING | LENGTH = 274M |
| | LENGTH OF EXISTING CABLE LADDERS TO BE REMOVED AND REPLACED TO MATCH EXISTING | LENGTH = 128M |
| | LENGTH OF EXISTING FASCIA AND SOFFITS TO BE REMOVED, REPLACED WITH NEW PVC FASCIA AND SOFFITS TO SELECTED RAL TO MATCH EXISTING | LENGTH = 394M |

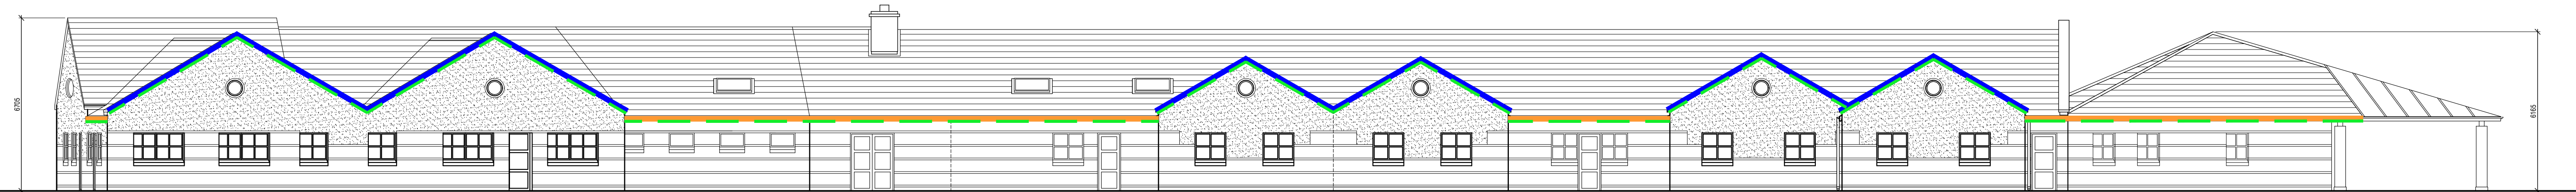


NORTH EAST ELEVATION

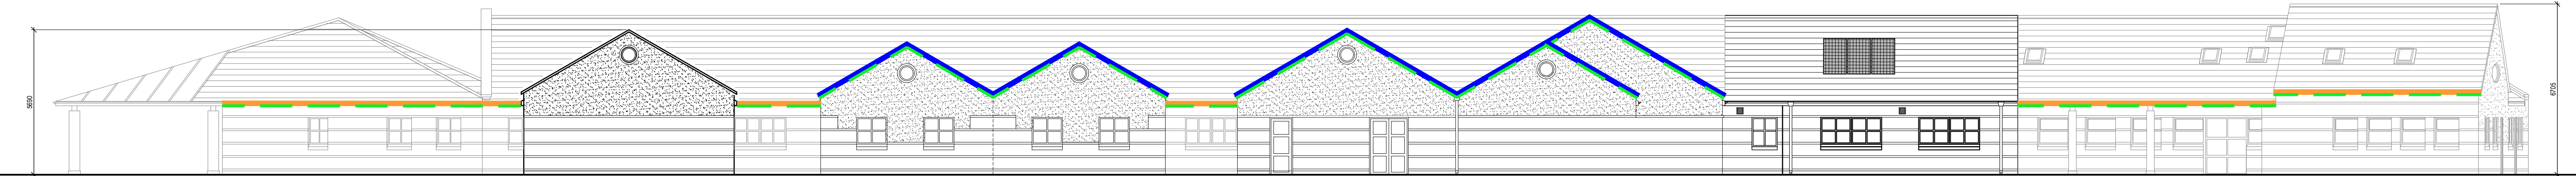

SOUTH WEST ELEVATION

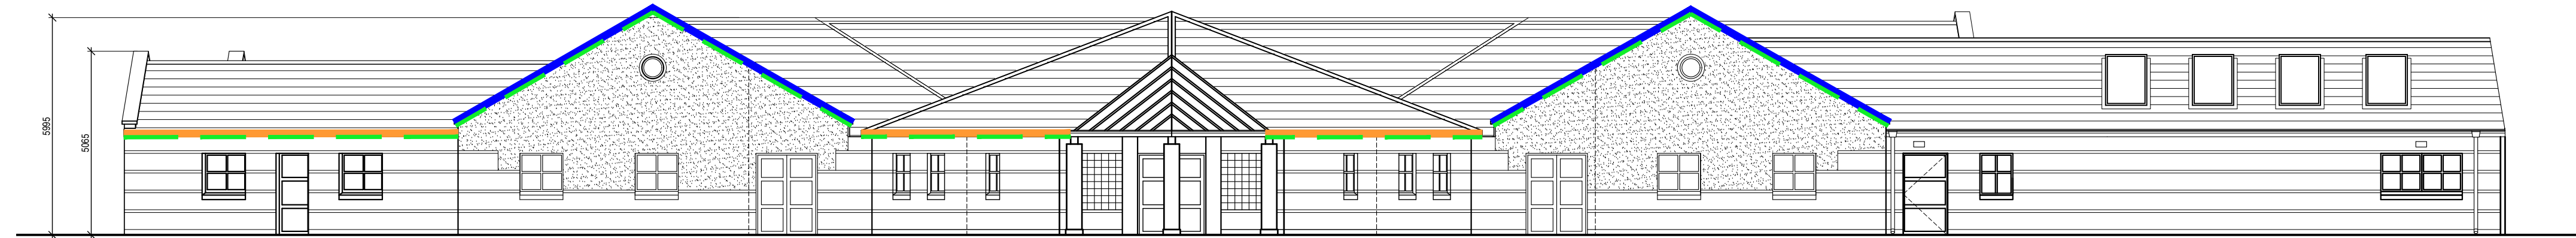

NORTH WEST ELEVATION

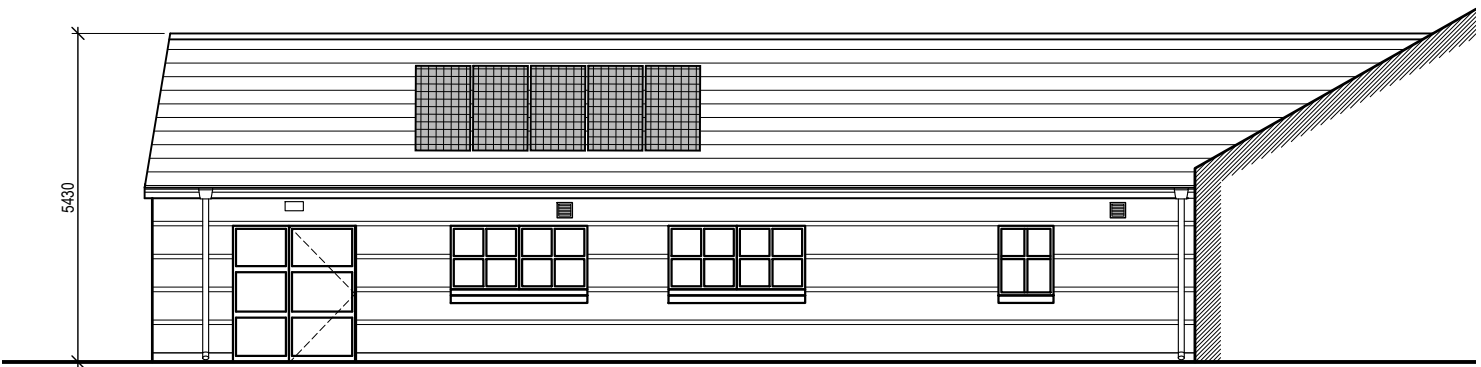

SOUTH EAST ELEVATION

NOTES:

(c) COPYRIGHT MCOH ARCHITECTS
FOR TENDER PURPOSES ONLY
USE FIGURED DIMENSIONS ONLY

TENDER DRAWING/25-06/TD1001

	CLIENT: LAOIS OFFALY ETB			
	PROJECT: CLONASLEE VOCATIONAL SCHOOL			
	DRAWING: ROOF AND FASCIA/SOFFIT REPAIRS DRAWN BY:CF			
	SCALE: 1:200 @ A1	DATE: FEB 26	REV	
	DRAWING No: TD1001			
McCarthy O'Hara architects, Old Church, Church St, Portlaoise, Co. Laois T: (051) 8622566 F: (051) 8621079 W: www.mcoh.ie E: info@mcoh.ie				