



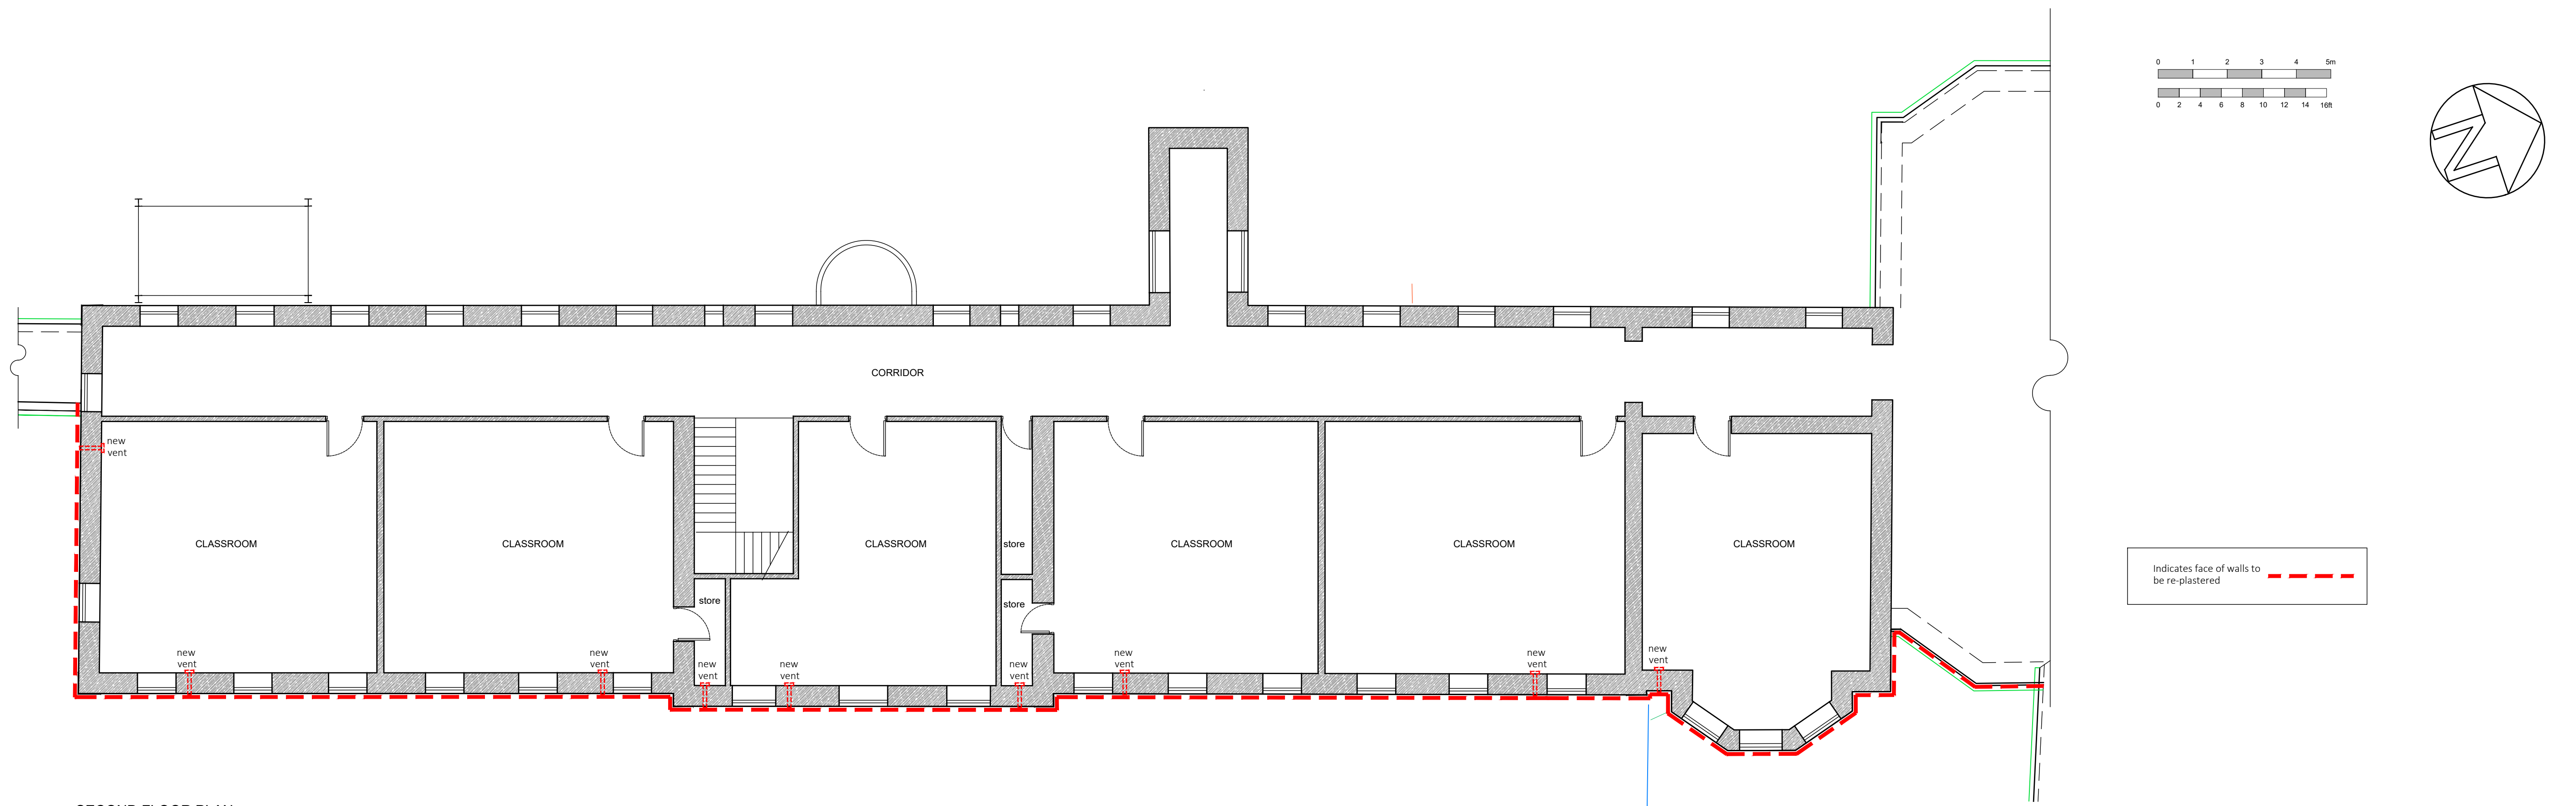

SECOND FLOOR PLAN

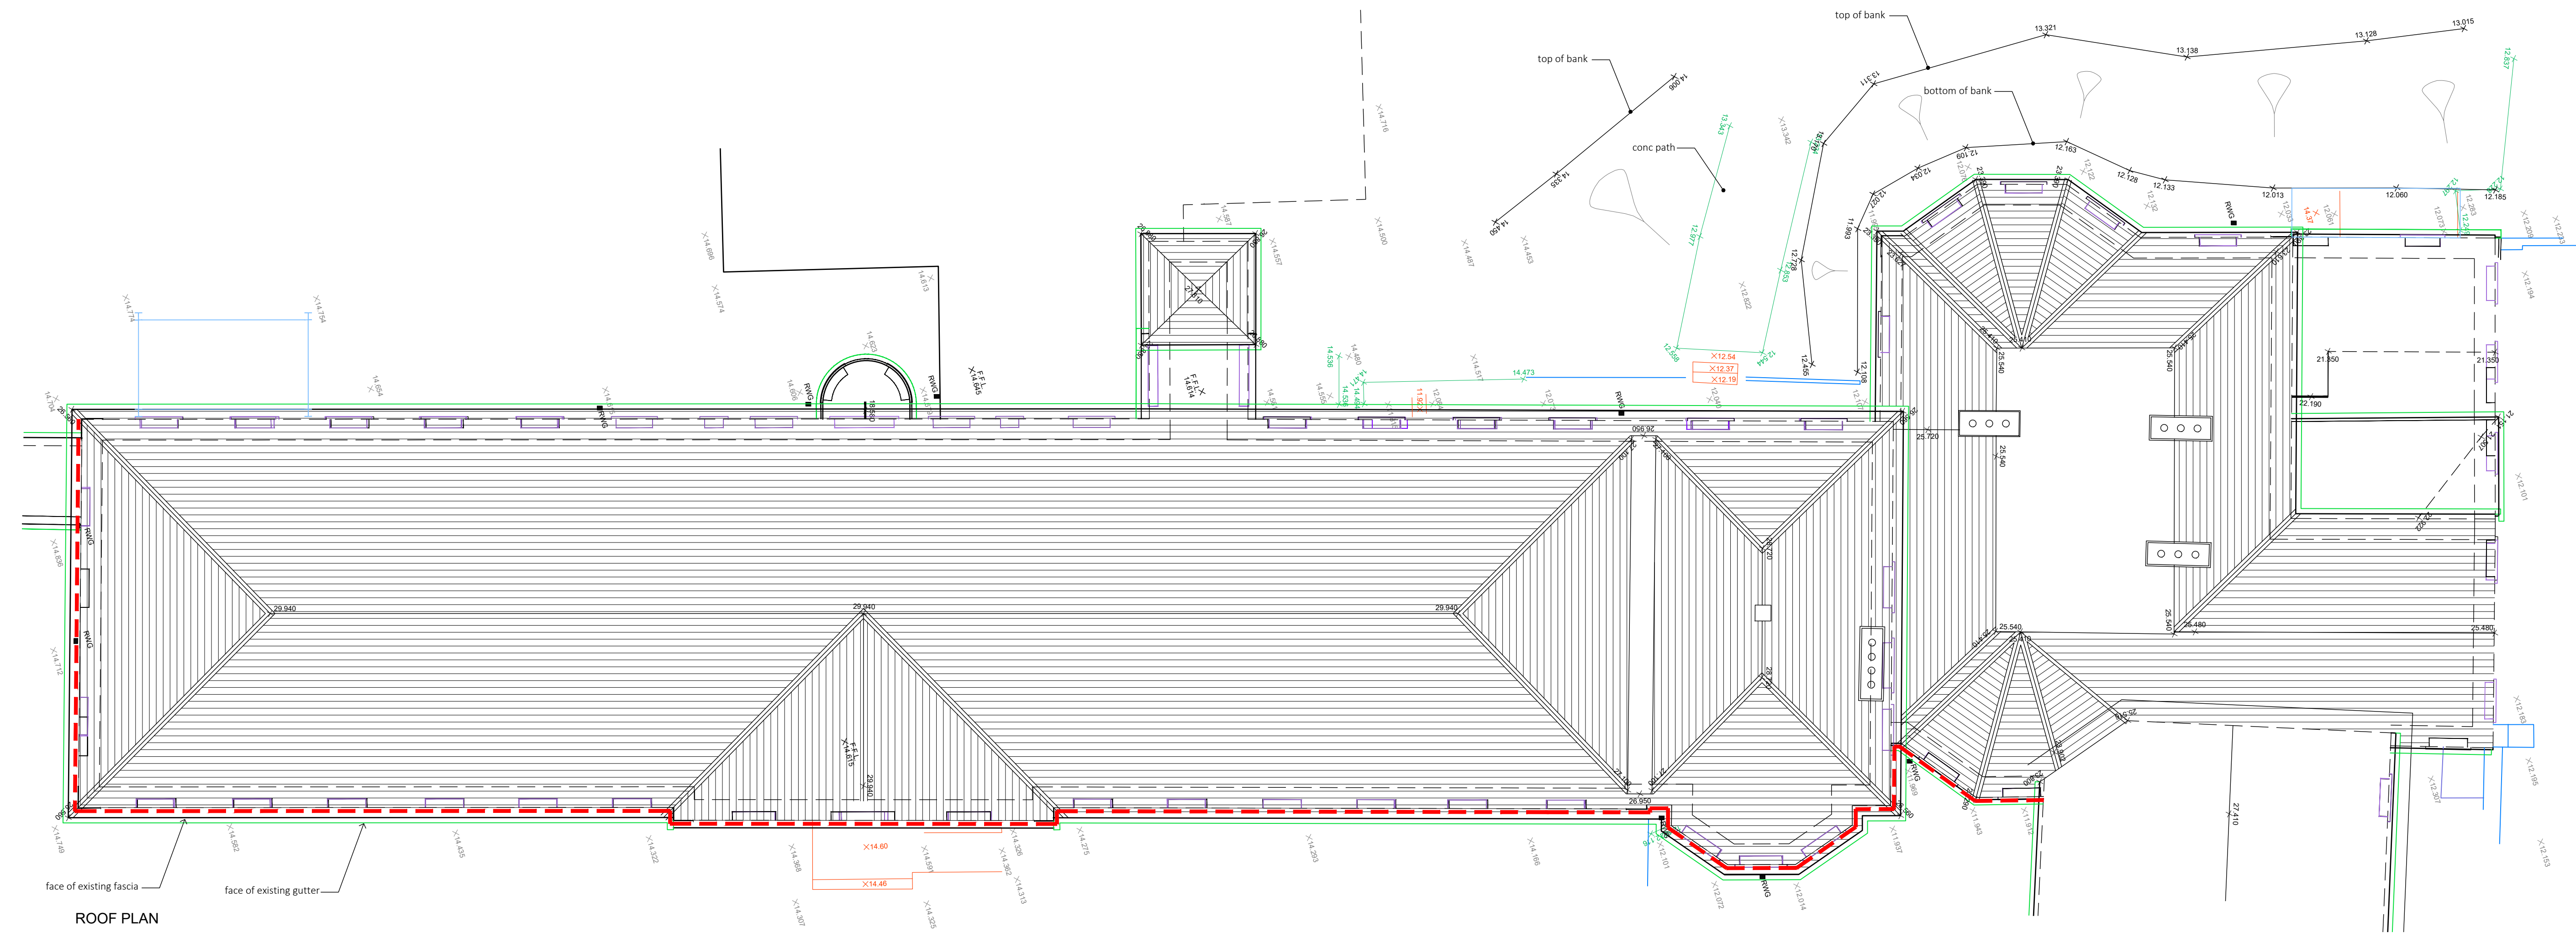

ROOF PLAN

VOLUME 'A' WORKS REQUIREMENT

Revisions:
A.
B.
C.
D.
E.

CARROLL ARCHITECTS		6 Colbeck Street Viking Triangle Waterford	
Project: RE-PLASTERING WORKS AT ST. JOSEPH'S BUILDING, ST. ANGELA'S SECONDARY SCHOOL, URSULINE CONVENT BALLYTRUCKLE, WATERFORD.		Eircode: X91 V972 Tel: +353 (0) 51 877282	
Title: TENDER DRAWING - SECOND FLOOR PLAN AND ROOF PLAN		Web: www.carroll.ie Email: info@carroll.ie	
		Drawn: D.P.C.	
		Scale: 1:100 @ A1	
		Date: APRIL 2026	
		9907.06	