

SCOPE OF WORKS TOILET BLOCKS/LOBBIES

- Replace floor finishes
 - Replace ceilings
 - Replace existing white goods (no change of positions)
 - Replace cubicle compartments
 - Allow painting of walls, skirting, door frames/leaves/architraves
- Note "there will be no additional capacity of white goods"

SCOPE OF WORKS CORRIDORS T1


- Replace floor finishes
- Replace ceilings
- Allow painting of skirting, door frames/architraves, window boards
- Allow painting of radiators pipework to skirting level
- Remove existing furniture and reinstate

SCOPE OF WORKS CORRIDORS T2

- Replace floor finishes
- Allow painting of skirting, door frames/architraves, window boards, ceilings
- Allow painting of radiators pipework to skirting level
- Remove existing furniture and reinstate

SCOPE OF WORKS CLASSROOMS

- Replace floor finishes
- Allow painting of skirting, door frames/architraves, window boards, radiators

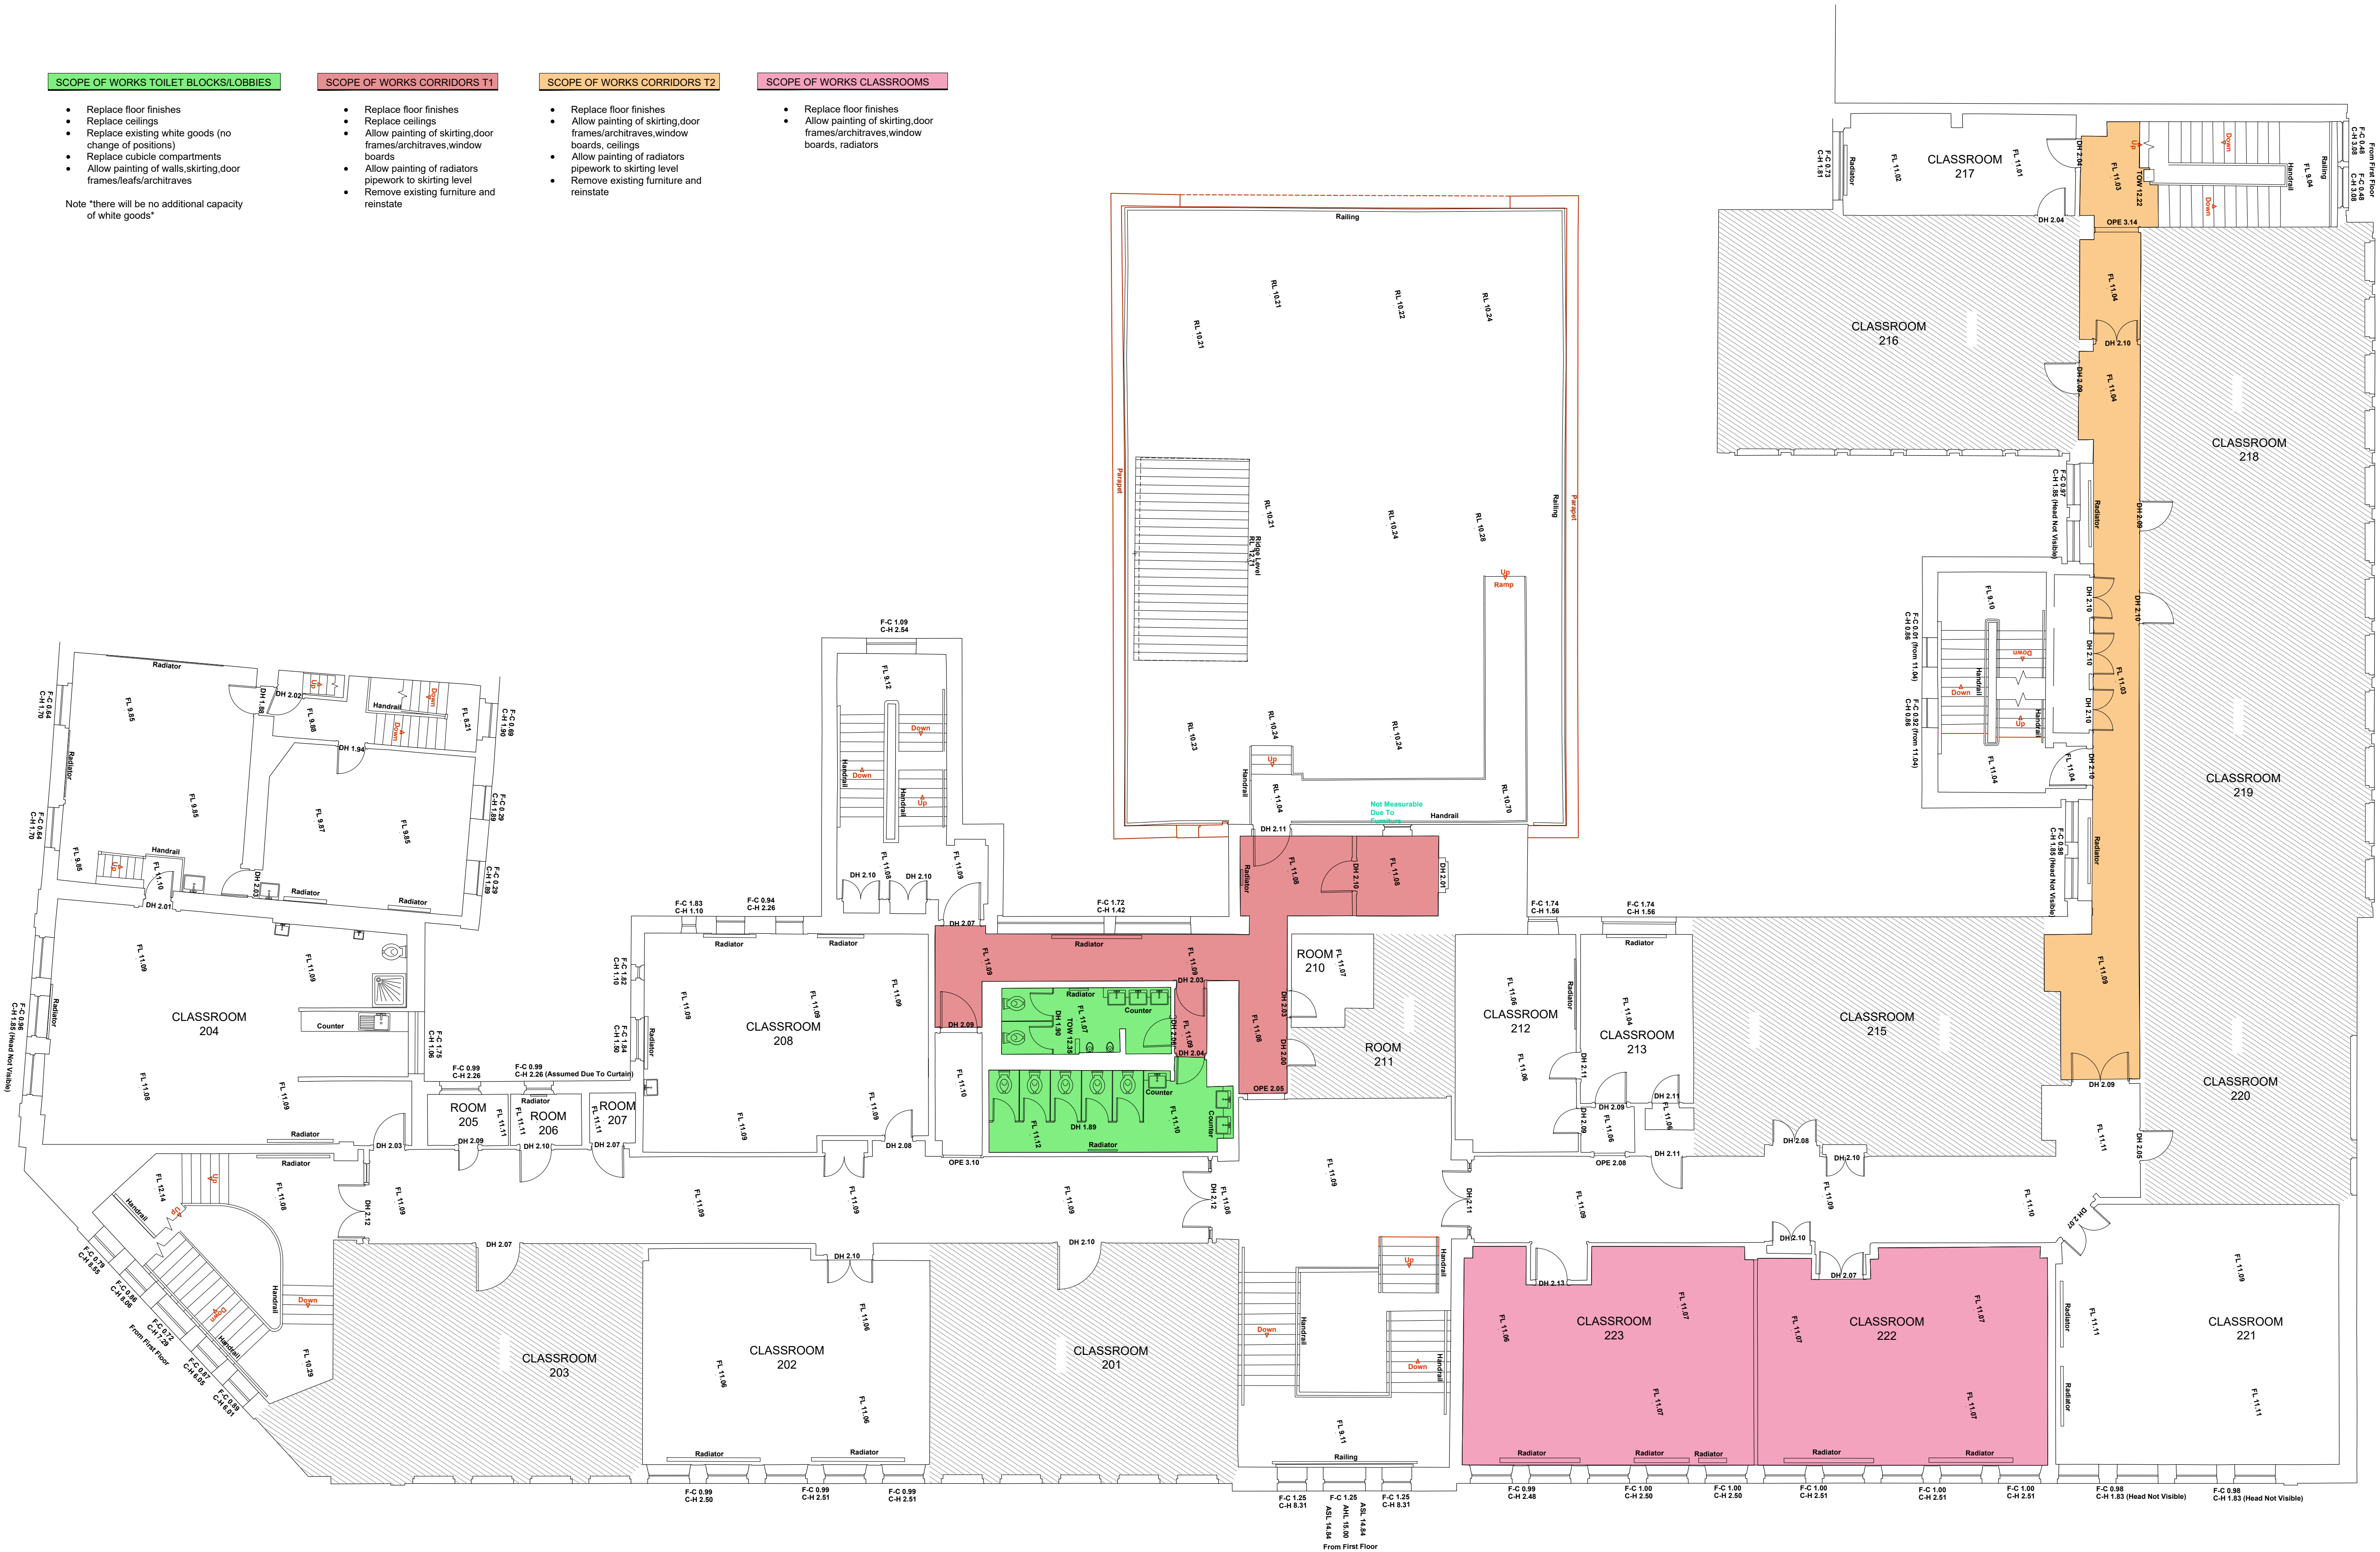

Proposed Second Floor Plan
Scale at 1:100

Drawing Details

Drawing Title:

Existing Second Floor Plan

Ref:
26122-SP-XX-02-DR-AT-208

Scale:

1:100 @ A1

Project Description:
Morrison's Island Campus Roof Works
Cork College of FET,
Morrison's Island Campus,
City Centre, Cork, Co. Cork
T12 H685

Project Stage:
Stage : Detail Design

Client Details:
Cork College of FET



All dimensions to be checked on site.


Do not scale dimensions from this drawing,
use figured dimensions only.
Refer to Engineer's drawings and specification
for all structural and services information.

Any discrepancies between the Architect's and
Engineer's drawings to be reported to the
Architect immediately.

The survey information shown on this drawing
is based on a survey prepared by a third party
and Spentide Ltd accept no responsibility for
the accuracy or completeness of the survey

Document Record

P/S	Purpose / Description/ Date	Rev
2	Issued for Review	03.06.26 001

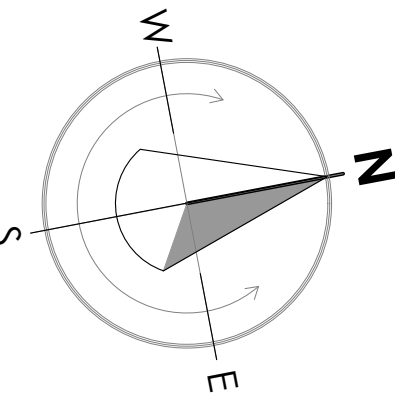

80 Main Street, Midleton, Co. Cork,
Ireland P25 ET04

Email: info@spentide.ie
Website: www.spentide.ie

Tel: + 353 21 4633815
+ 353 87 9903810

© Drawing and content are copyright