



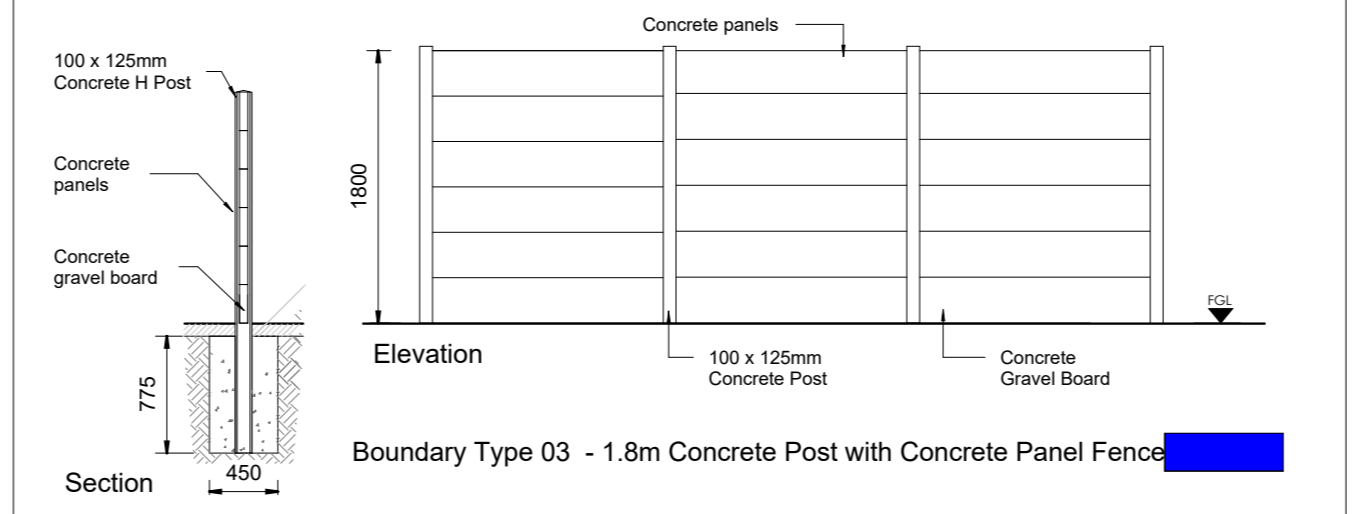

2 Overall Site Plan
1:250

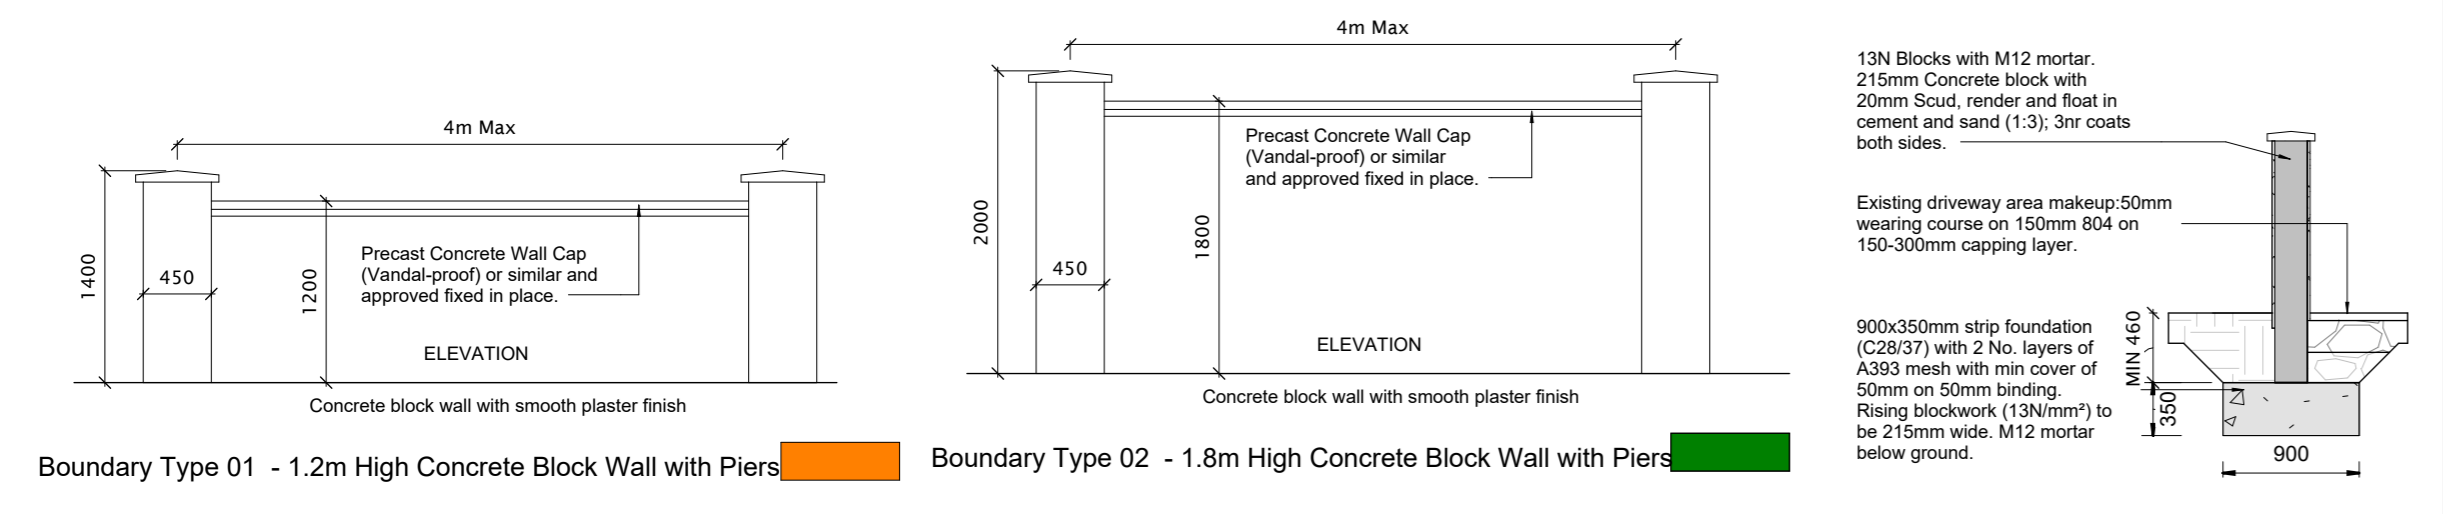

SERVICES LEGEND

MH	MANHOLE	FD	FOUL DRAINAGE
WM	WATER METER	SD	STORM DRAINAGE
LP	LAMP POLE	CB	CONSTRUCTION BOUNDARY
ESB	ESB MAIN CONNECTION	AC	100MM AGGREGATE DRAINAGE CHANNEL
ESB Box	ESB BOX	WM	WATER MAINS
GY	GULLY		
TEL	TELEPHONE CONNECTION		
ESB UNIT LAYOUT	ESB UNIT LAYOUT		
EIR UNIT LAYOUT	EIR UNIT LAYOUT		

LEGEND

Affected Houses - 15 Units	
Contractor's Site - Site Compound	
Construction Line - Footpath replace	
Boundary Walls -	
1.8m Boundary Wall (Concrete Block)	
1.2m Boundary Wall (Concrete Block)	
1.8m Boundary Fence (Concrete Post with Concrete Panel Fence)	

Note:
Use figured dimensions only: do not scale drawings -Read in conjunction with specification and consultant's drawings -Report any discrepancies in drawings to architect and obtain instructions before putting work in hands -Check all dimensions on site. This drawing is copyright © 2024 of TA Group, Corrahoor, Kiltimagh, Mayo, and may not be reproduced, in whole or part, without TA Group prior consent.

No	Date	Description	Issued by	Issued to
00	2026/06/15	Tender Issue	CE	All

TAGROUP

Project: Shannon Valley - Master Plan
Client: Roscommon County Council
Sheet: Master Site Plan - Boundary Treatment

Date: 10/21/25
Dwg No: 25020-X-MP-X-X-DR-TA-AR-0001

Drawn by: CE
Checked by: DG
Scale: As Indicated
Rev: 00

Accept Code: S
Purpose Code: P1

TENDER