




**SURFACE Type "A" - Public concrete footpath** Scale 1:20

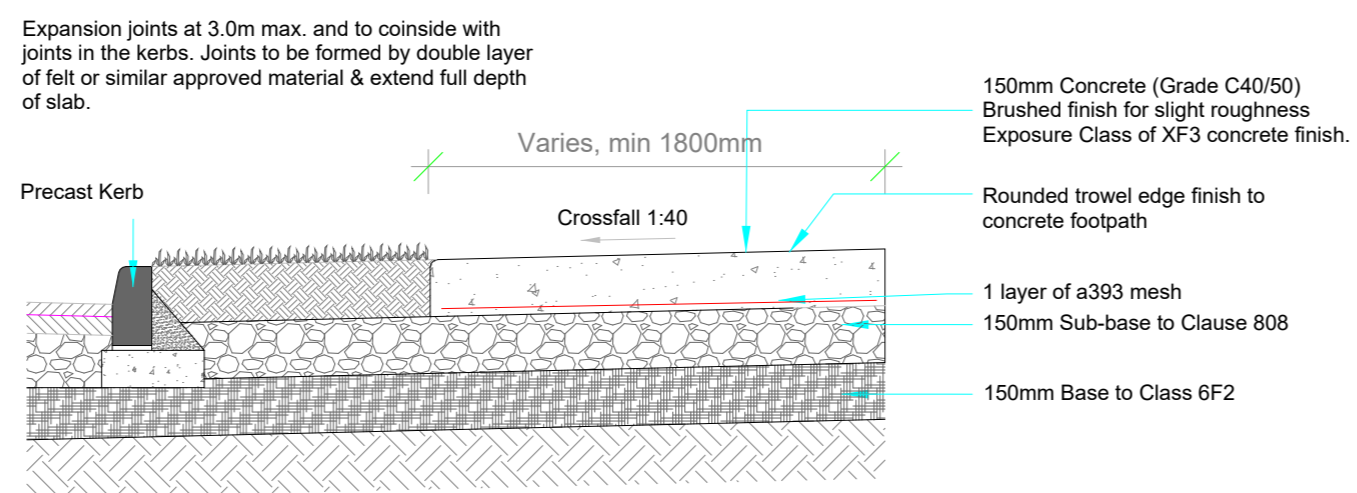

**SURFACE Type "A-1" - Footpath with verge** Scale 1:20

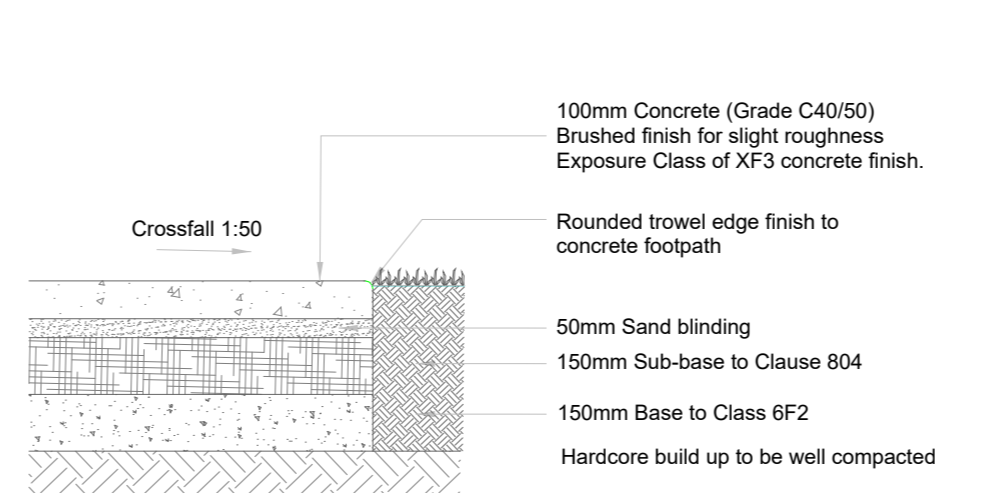

**SURFACE Type "C" - Private footpath** Scale 1:20

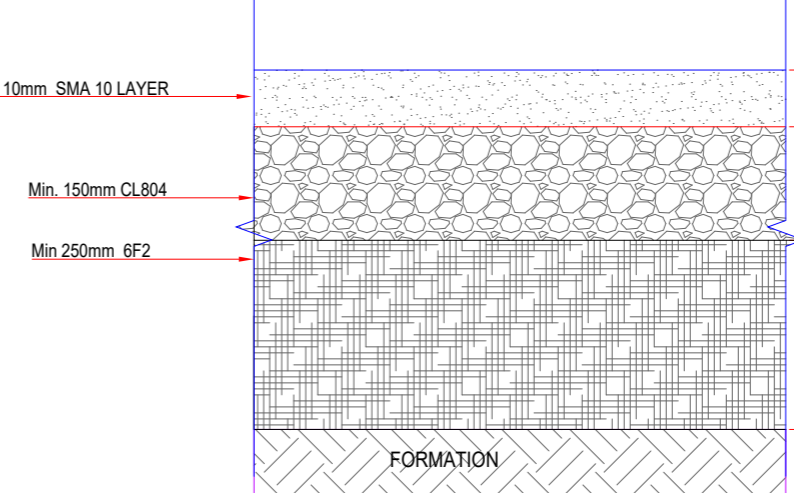


**SURFACE Type "D" - Driveway** Scale 1:20


**NOTE:**  
CARPARK BUILD-UP DEPTHS ARE THE MINIMUM REQUIRED TO ACHIEVE THE REQUIRED STRENGTH. ADDITIONAL DEPTH OF QUARRY RUN MATERIAL MAY BE REQUIRED UNDER THE CAPPING LAYER FROM FORMATION LEVEL TO ACHIEVE FINISHED ROAD LEVELS.

SURFACING TYPE			
LAYER	THICKNESS	MATERIAL	BINDER (PENETRATION GRADE MACADAM)
SURFACE COURSE			
SUB-BASE			
CAPPING			

Scale 1:20

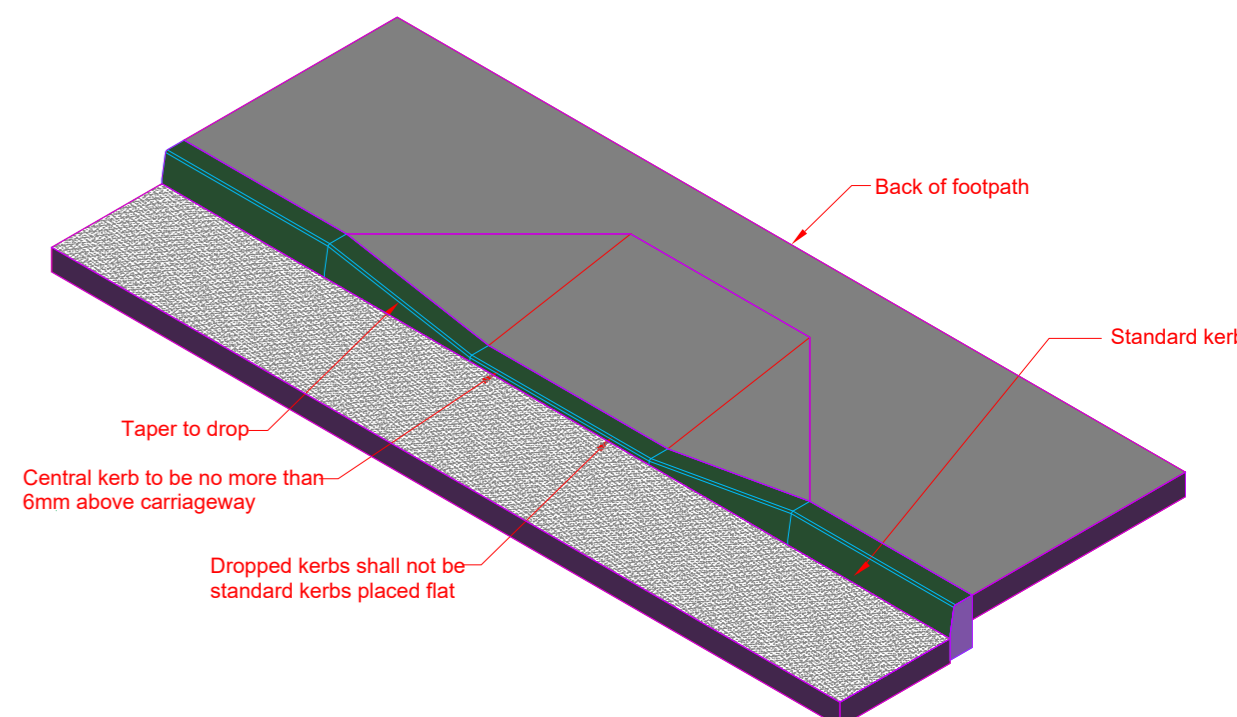


**TYPICAL DROPPED KERB DETAIL - Public concrete footpath** Scale NTS

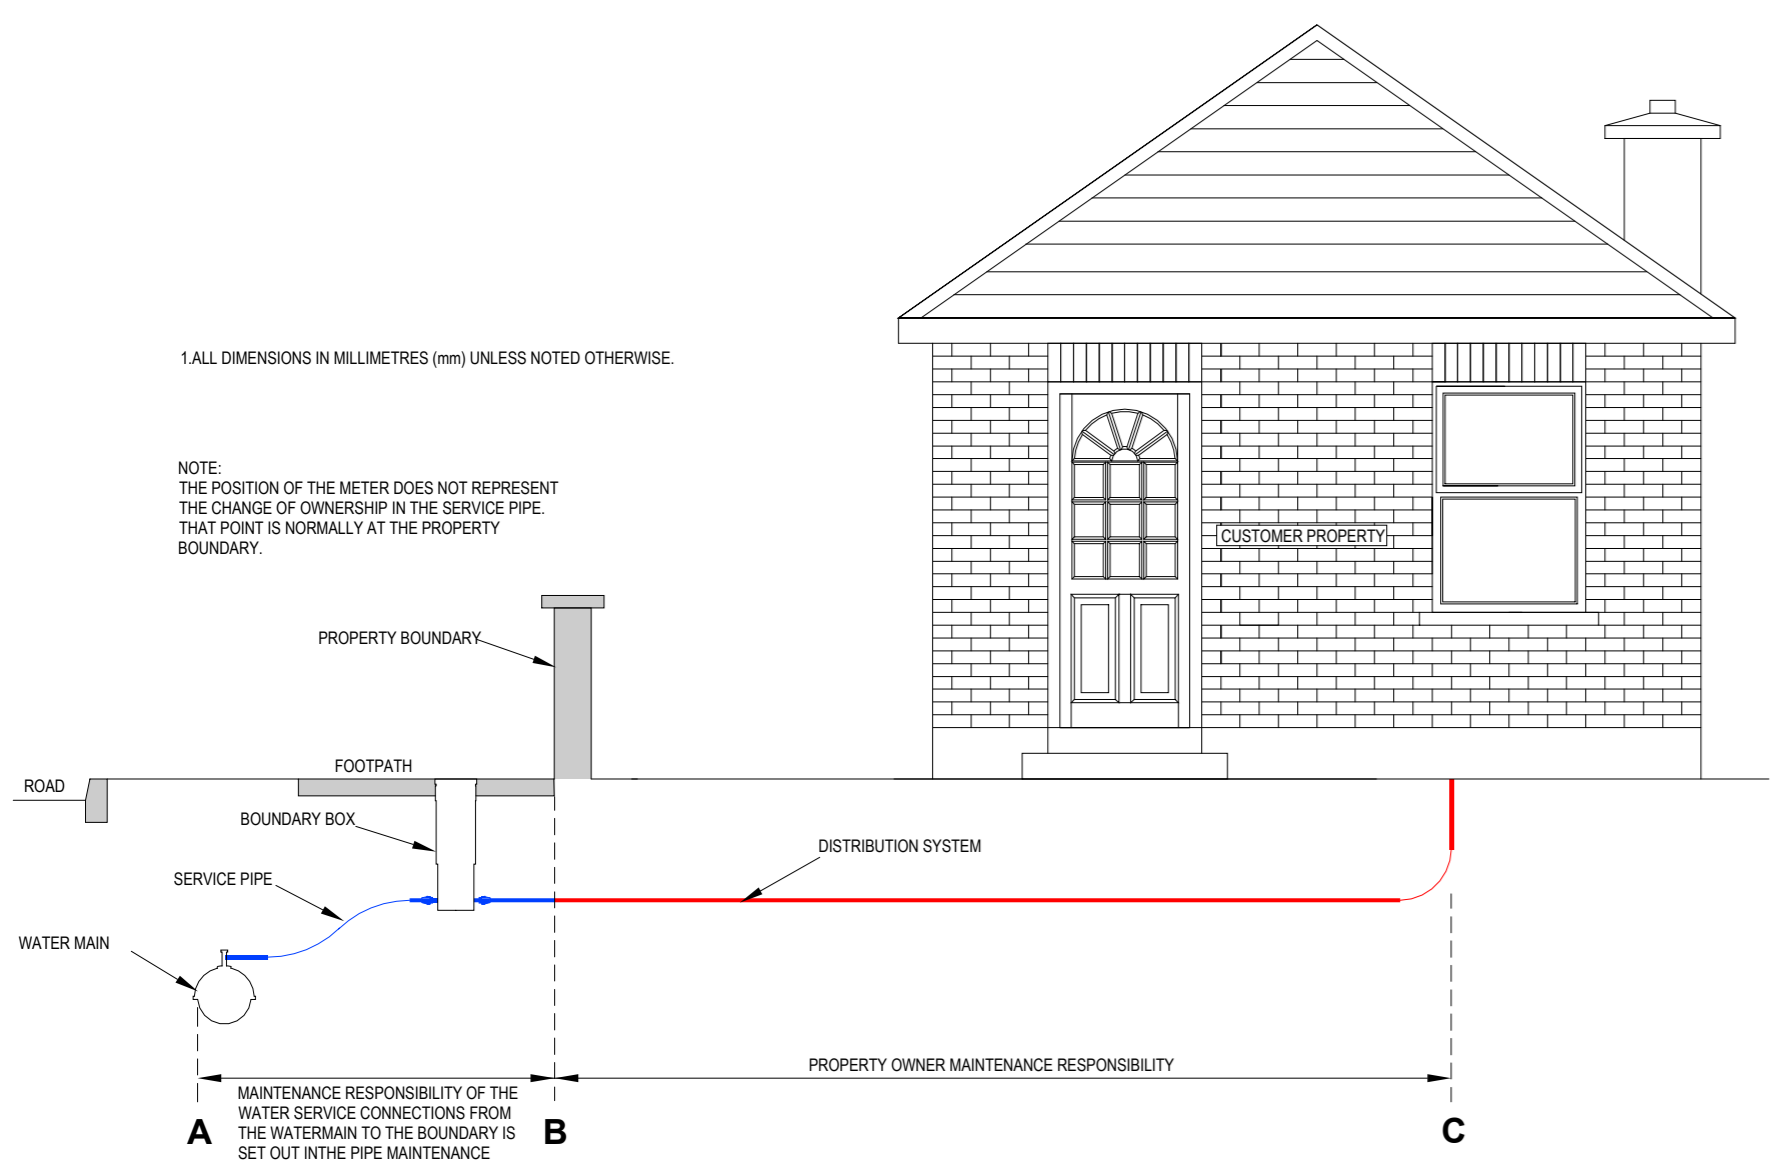

MAINTENANCE RESPONSIBILITY	
A - B SERVICE PIPE	SEE NOTE ABOVE
METER / BOUNDARY BOX	IRISH WATER
B - C (DISTRIBUTION SYSTEM)	PROPERTY OWNER
INTERNAL PLUMBING	PROPERTY OWNER

**WATER SERVICE CONNECTION RESPONSIBILITY** NOT TO SCALE

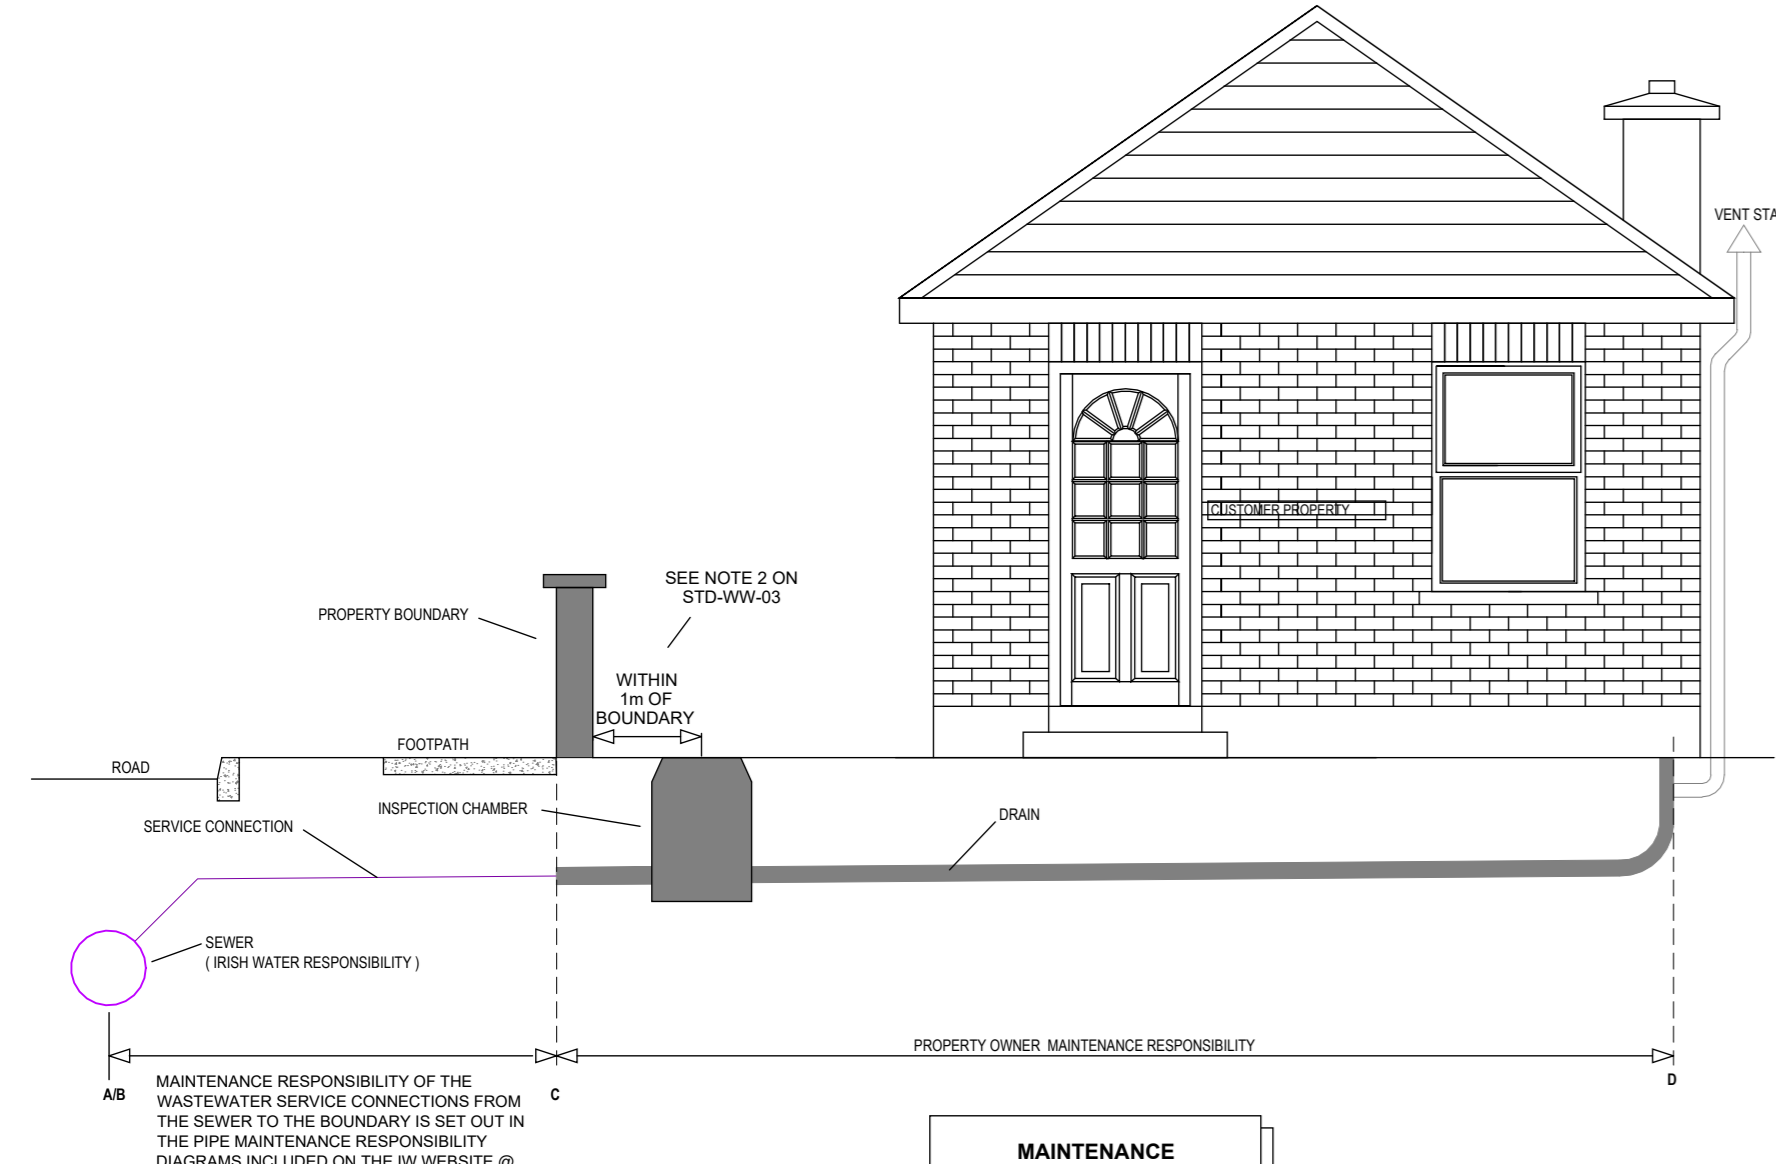

MAINTENANCE RESPONSIBILITY	
(A) SEWER	IRISH WATER
(B) SERVICE CONNECTION (INCLUDING SADDLE)	SEE NOTE ABOVE
INSPECTION CHAMBER	PROPERTY OWNER
(C) DRAIN	PROPERTY OWNER
INTERNAL PLUMBING	PROPERTY OWNER

**WASTEWATER SERVICE CONNECTION MAINTENANCE RESPONSIBILITY** NOT TO SCALE



**Overall Site Plan - Construction Line** 1:500

**Note:**  
Use figured dimensions only: do not scale drawings -Read in conjunction with specification and consultant's drawings -Report any discrepancies in drawings to architect and obtain instructions before putting work in hands -Check all dimensions on site. This drawing is copyright © 2024 of TA Group, Corrahoor, Kiltimagh, Mayo, and may not be reproduced, in whole or part, without TA Group prior consent.

No	Date	Description	Issued by	Issued to
00	20.03.2026	Tender Issue	CE	All

**TAGROUP** Project: Shannon Valley - Master Plan Client: Roscommon County Council Date: 03/10/26 Sheet: MSP -Details\_Services&Hard Landscaping Dwg No: 25020-X-MP-X-X-DR-TA-AR-0004

**ROS MON** Project number: 25020 Scale: As indicated Rev: 00

**TENDER** Accept Code: S Purpose Code: P1