




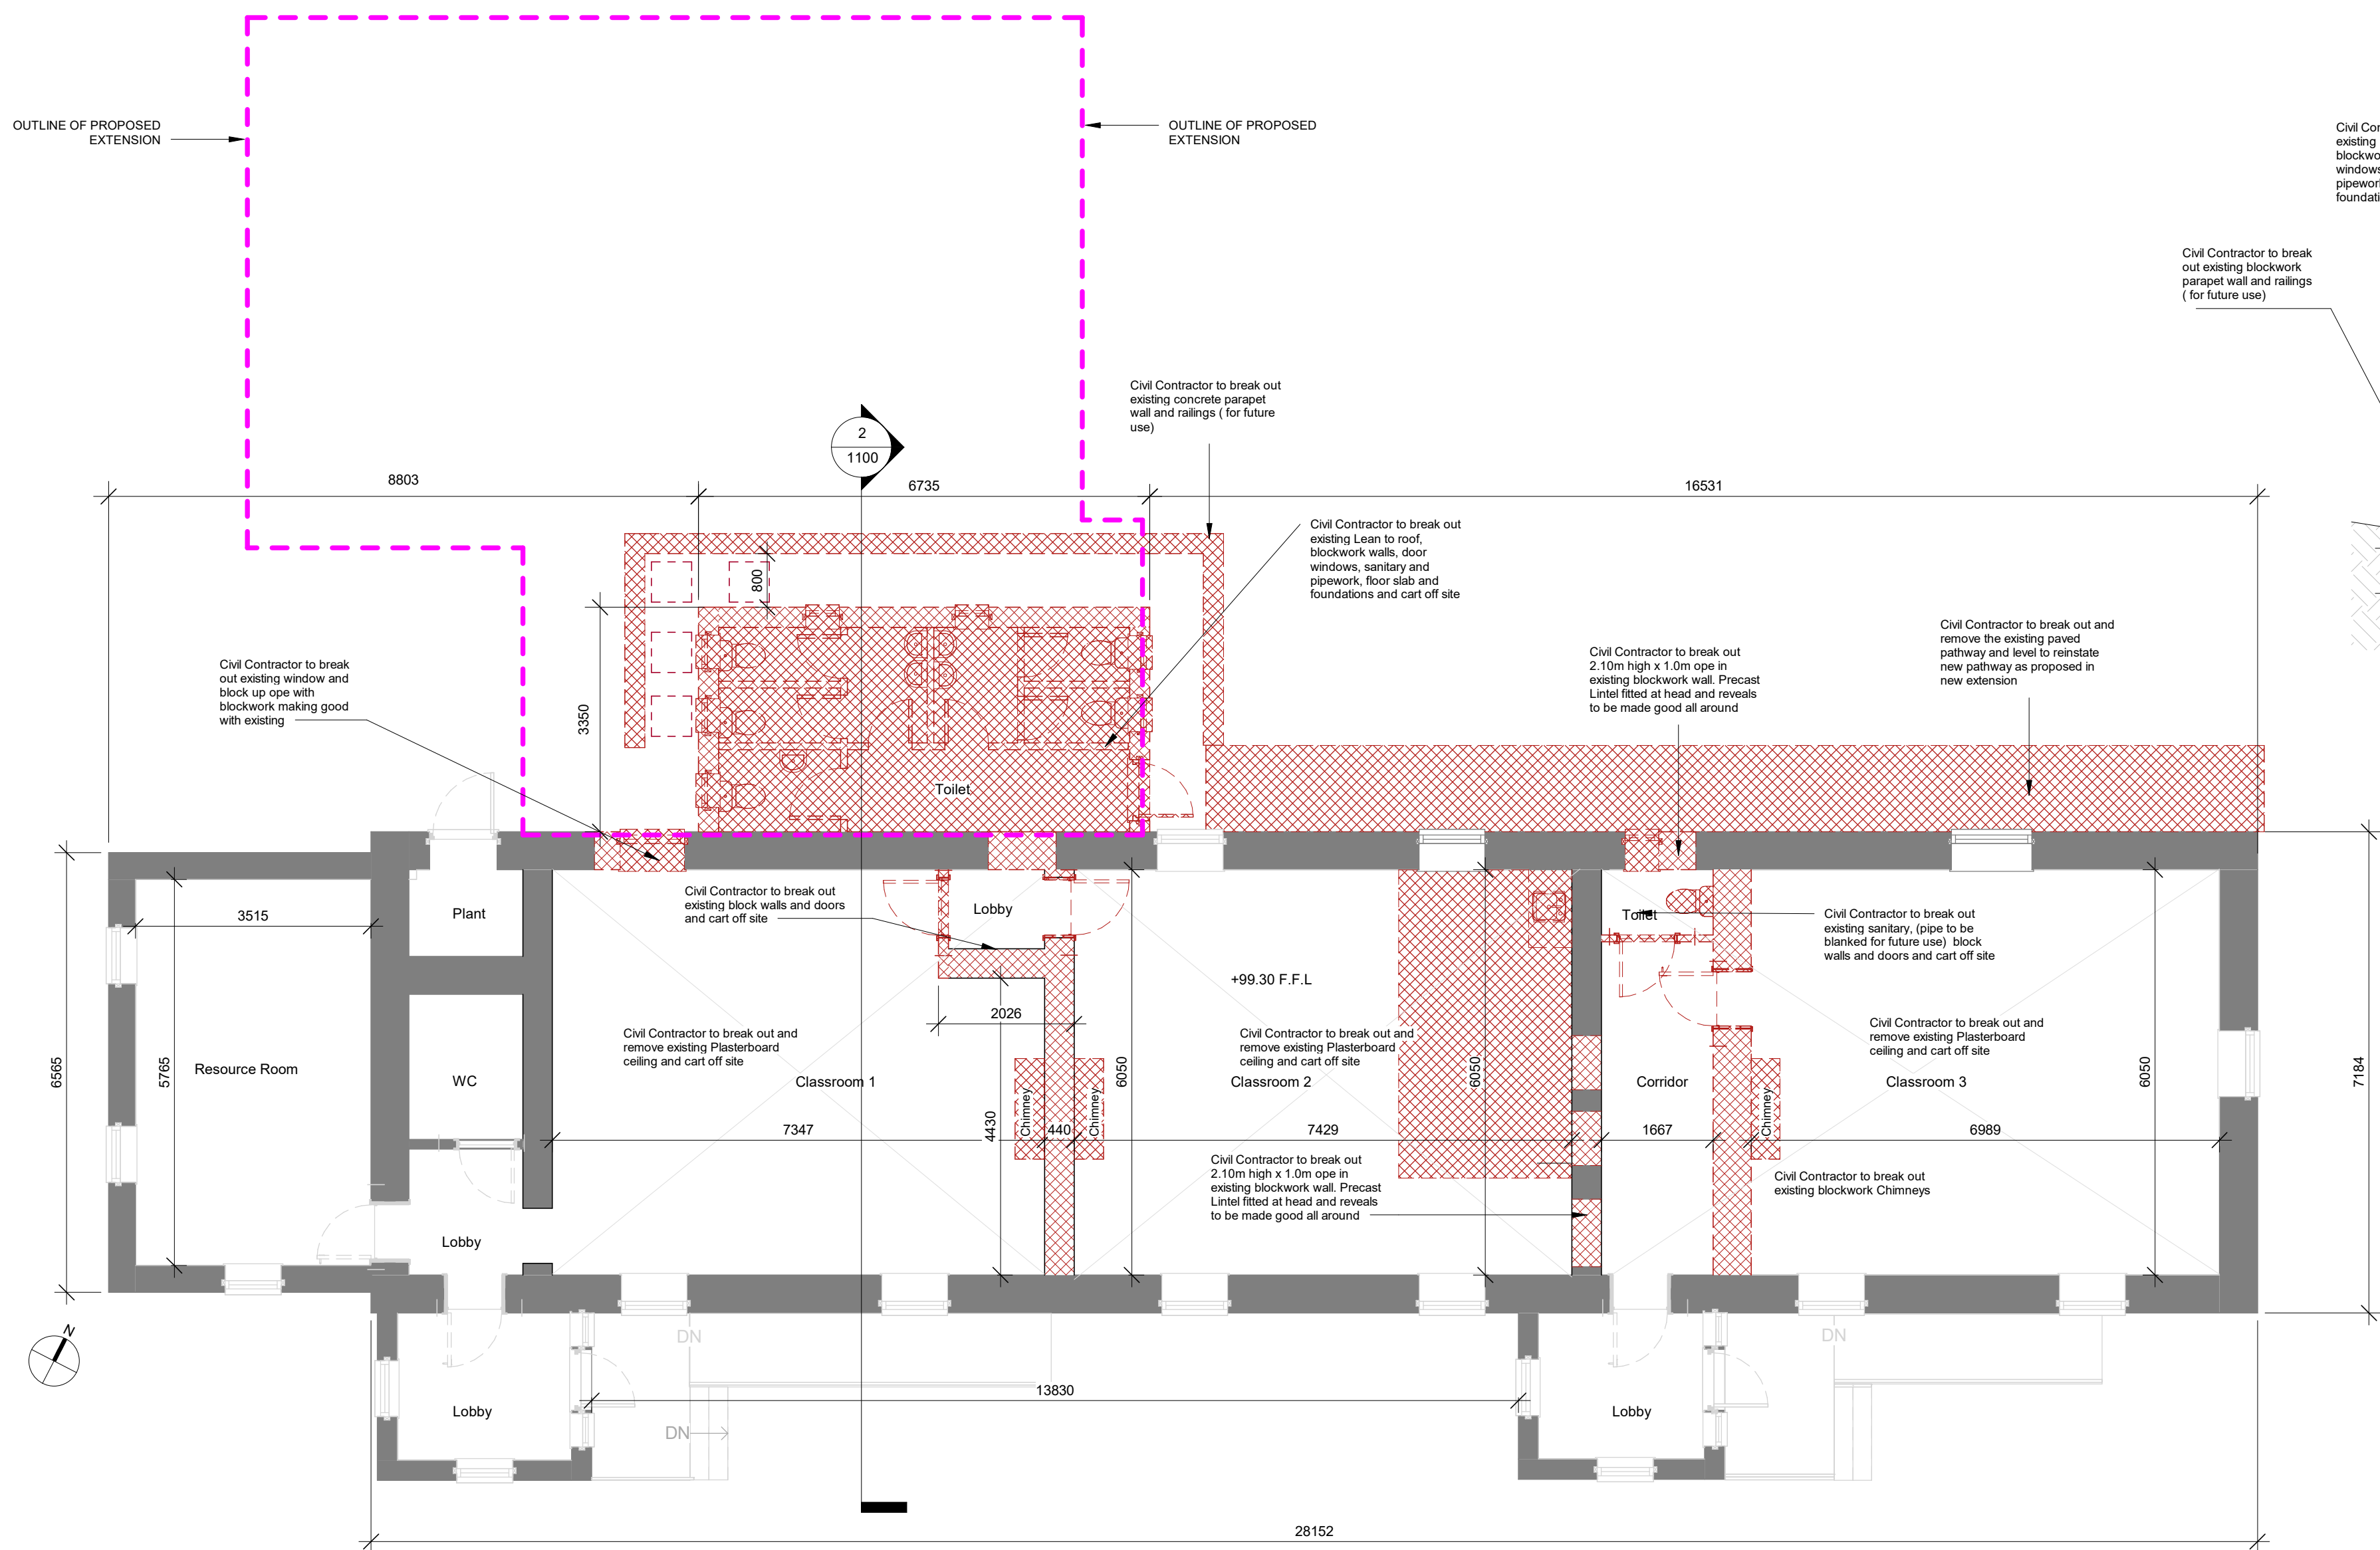

1 EXISTING GROUND FLOOR
1:75

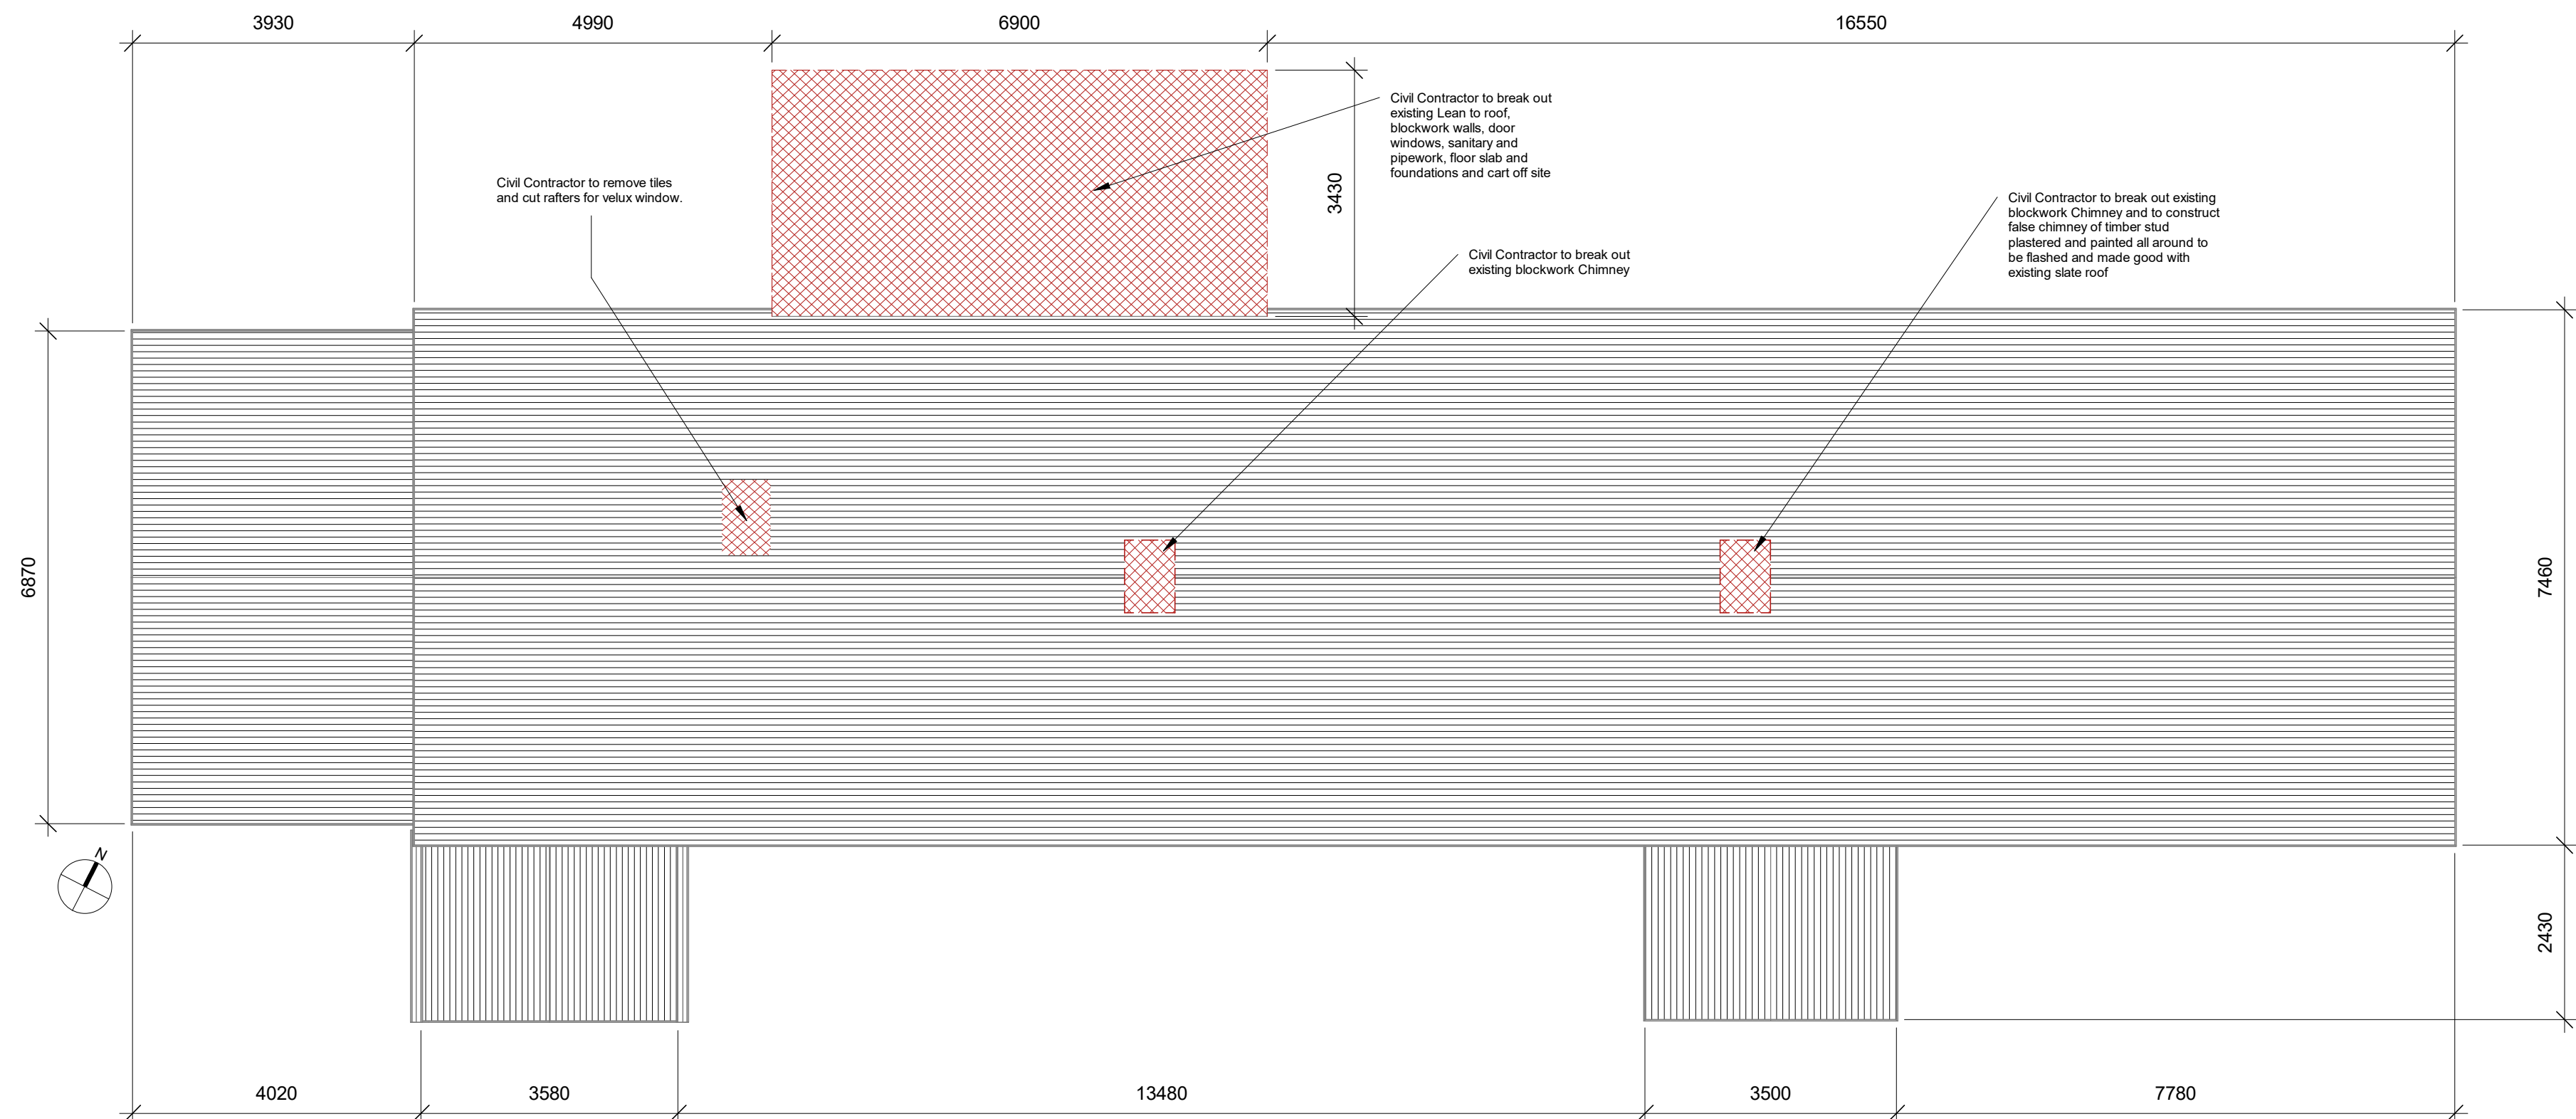

3 EXISTING ROOF PLAN
1:75

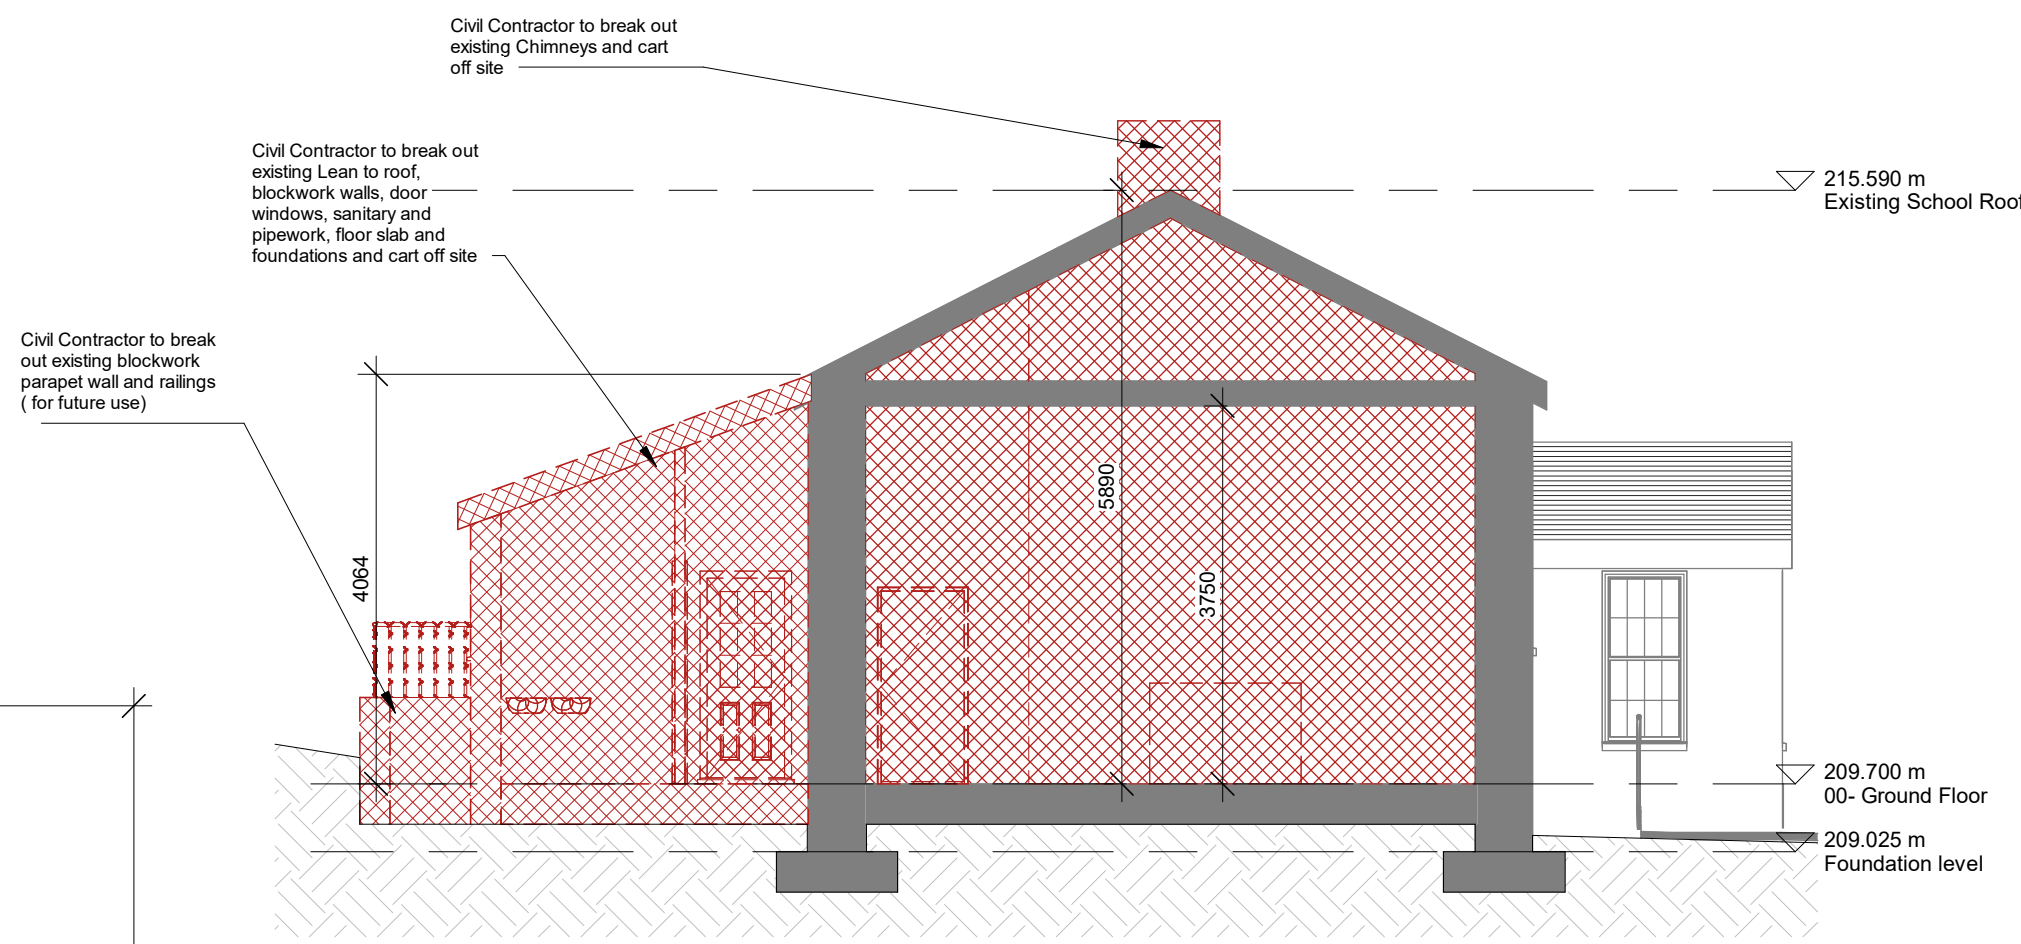

2 EXISTING SECTION A-A
1:75

Notes:

- Do not scale from this drawing. Use figured dimensions in all cases.
- Verify dimensions on site and report any discrepancies to the Engineer immediately.
- This drawing is to be read in conjunction with the Engineer's Specification.
- © This drawing is copyright and may only be reproduced with the Engineer's permission.

Drawing Notes:

- Existing Construction
- Demolition
- Outline of Proposed Extension

Notes

- DEMOLITION CONTRACTOR TO VISIT SITE TO CHECK ALL DIMENSIONS AND WORKS TO CARRIED OUT.
- DEMOLITION CONTRACTOR TO DISPOSE ALL WASTE MATERIALS/RUBBISH OFF SITE TO LICENSED LANDFILL BY LICENSED CONTRACTOR

PS-S-1	26.01.2026	AD	ISSUED FOR TENDER
Rev	Date	Drawn	Details of Issue / Revision



77 Main Street,
Macroom,
Co. Cork

W: www.pmcgcork.ie
E: pet@pmcgcork.ie

Client Details:
Board of Management of Ballinagree National School

Project Details:
**Extension to School
Ballinagree, Ballynagree West, Co. Cork**

Drawing Title:
Existing-Ground Floor Plan & Section A-A

Job No.	24134	Sheet Size:	A1_L	Scale @A1:	As indicated
Issue Date:	26.01.2026	Drawn By:	A Devi	Reviewed By:	P. Carey

Status	Purpose of Issue
S8	TENDER

Project - Phase - System - Zone - Level - Type - Originator - Role - Number	Revision
24134-1-06-00-DR-PMCG-E-1100	P8-S-1