




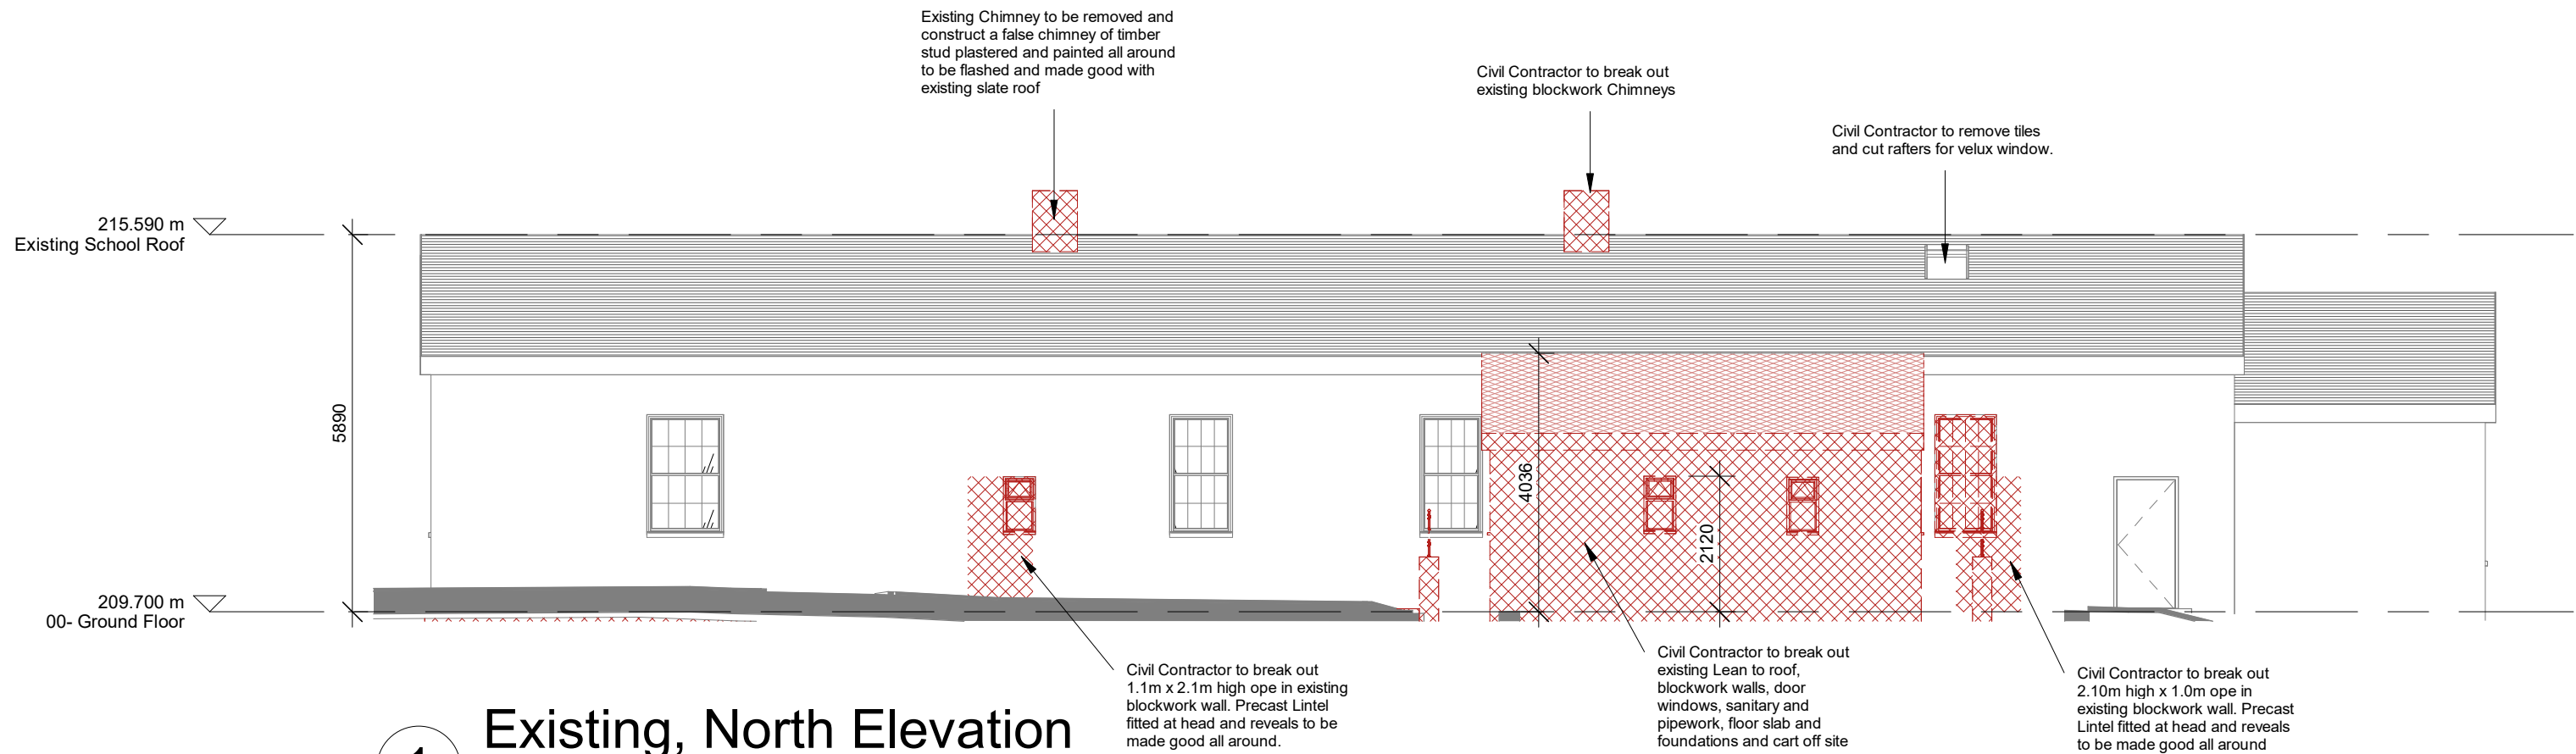


1 Existing, North Elevation
1 : 100

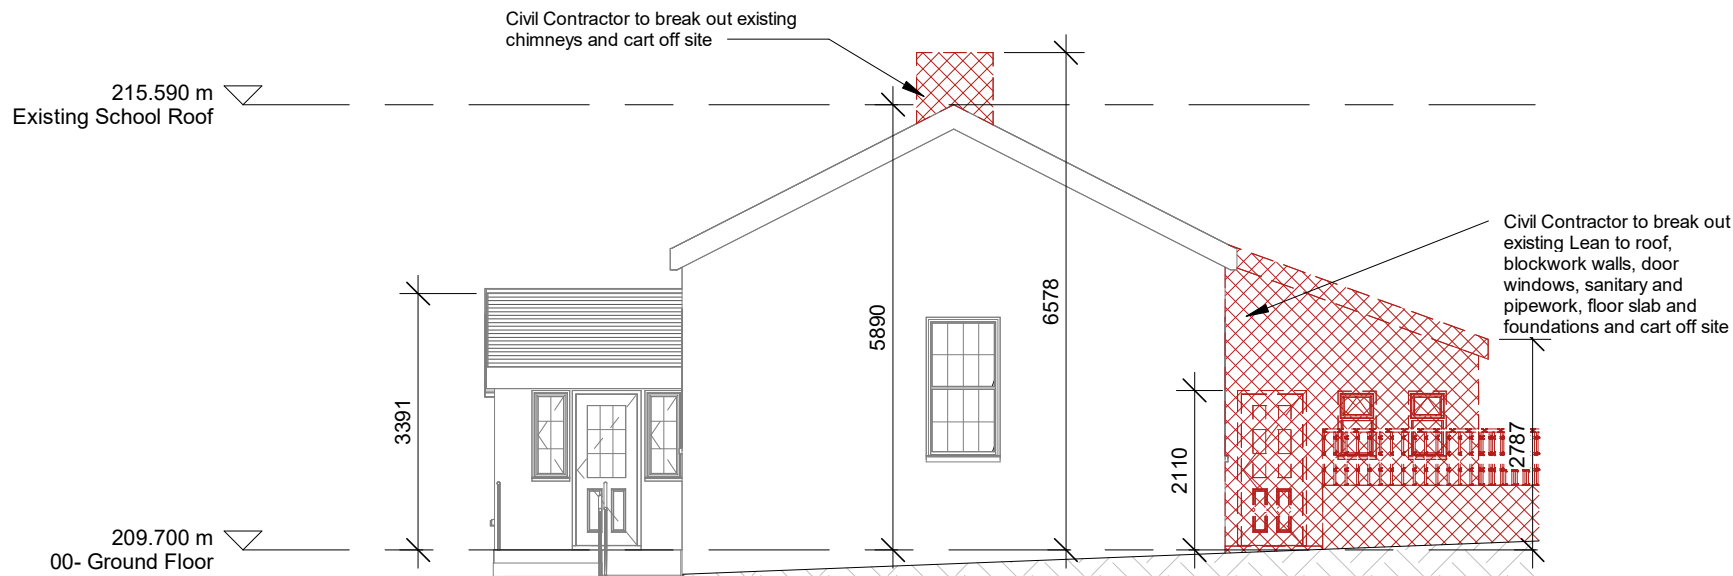

3 Existing, East Elevation
1 : 100

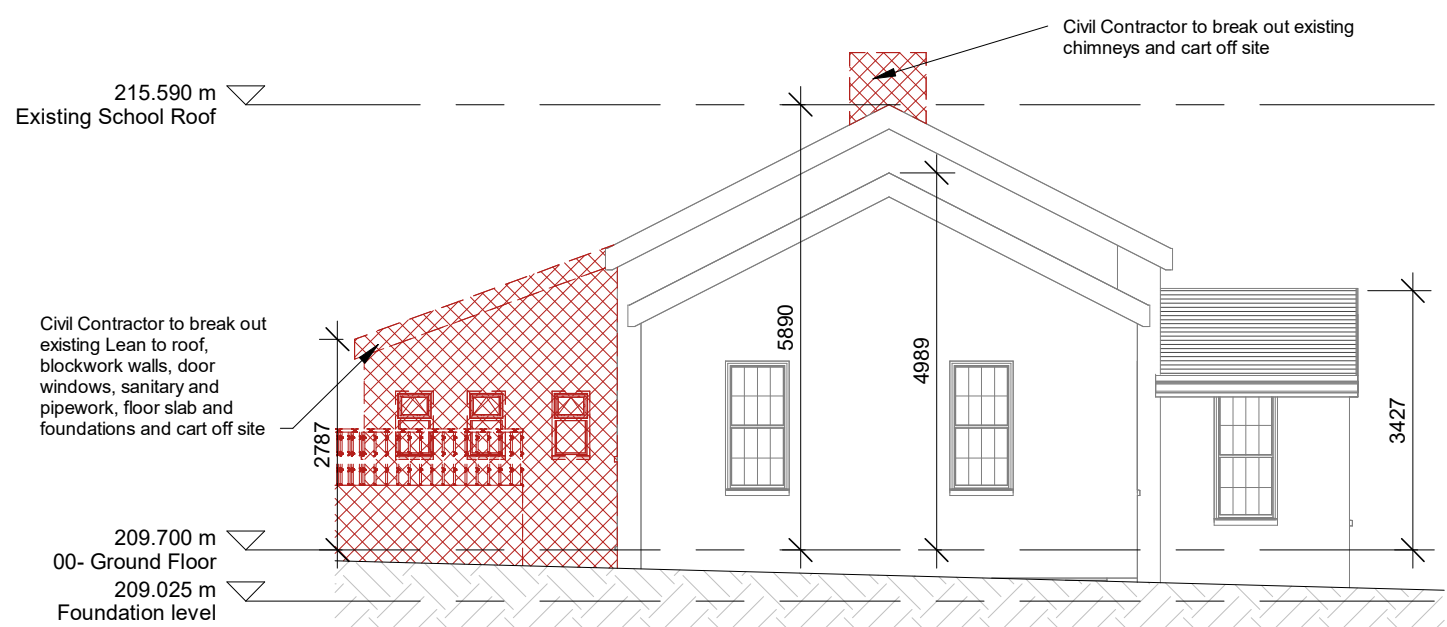

4 Existing, West Elevation
1 : 100

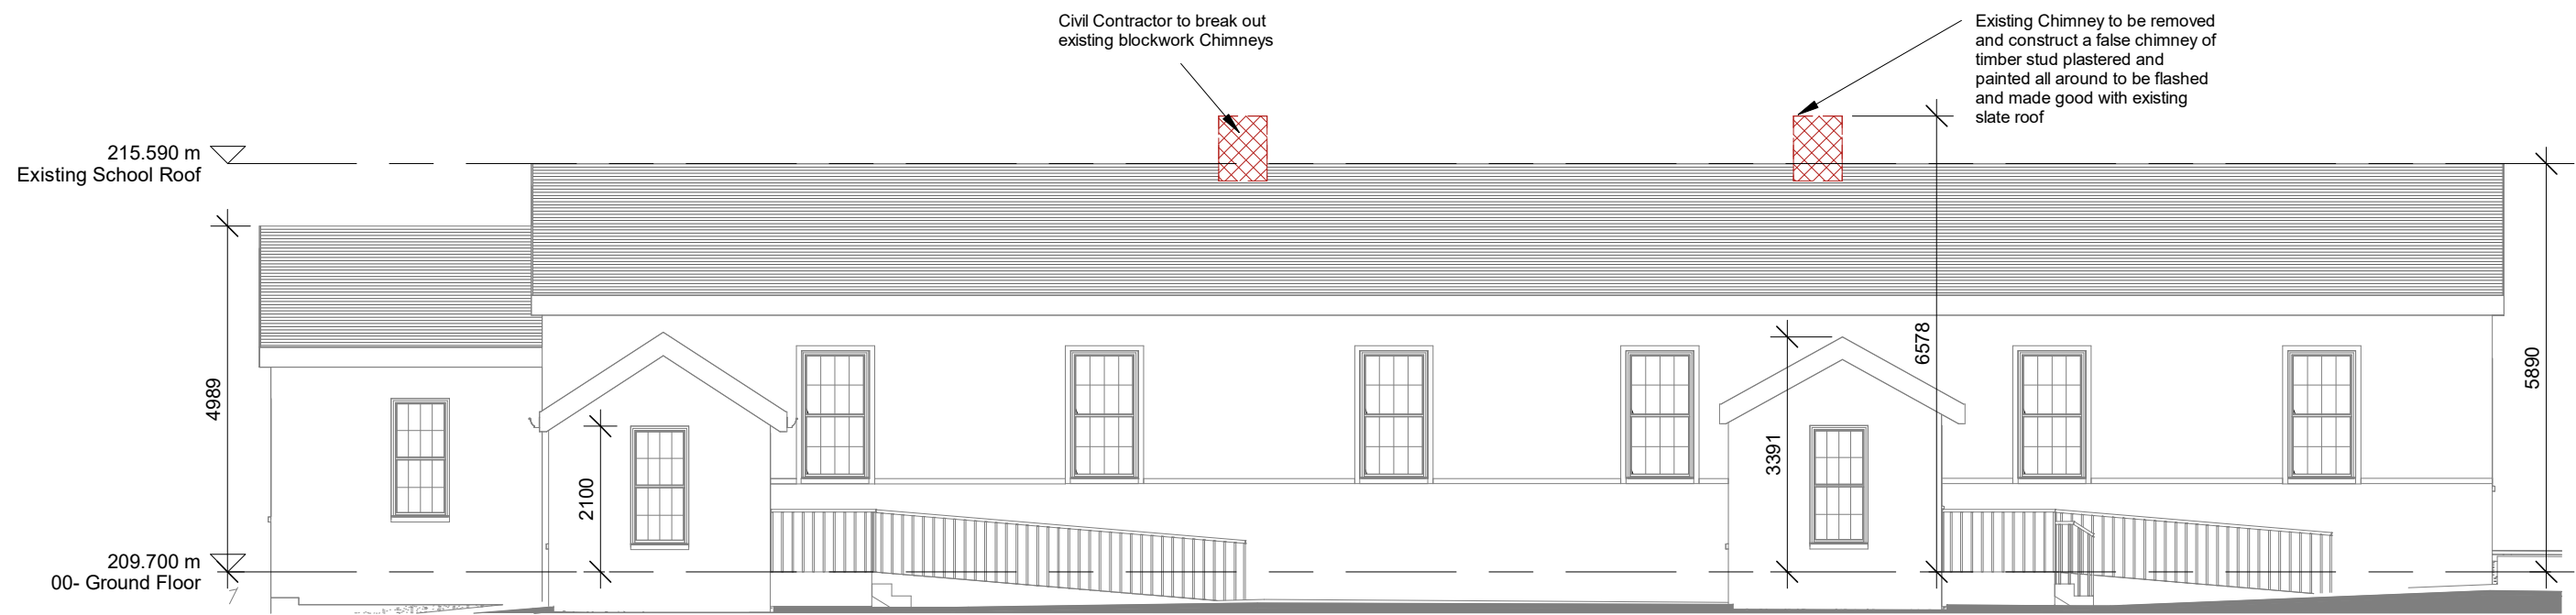

2 Existing, South Elevation
1 : 100

Notes:

- Do not scale from this drawing. Use figured dimensions in all cases.
- Verify dimensions on site and report any discrepancies to the Engineer immediately.
- This drawing to be read in conjunction with the Engineers Specification.
- © This drawing is copyright and may only be reproduced with the Engineers permission.

Drawing Notes:

- Existing Construction
- Demolition
- Outline of Proposed Extension

P8-S-1	26.01.2026	AD	ISSUED FOR TENDER
Rev.	Date	Drwn	Details of Issue / Revision
Issues & Revisions			
 W: www.pmcgcoork.ie E: pat@pmgcoork.ie			
Client Details: Board of Management of Ballinagree National School			
Project Details: Extension to School Ballinagree, Ballynagree West, Co. Cork			
Drawing Title: Existing Elevations			
Job No. 24134	Sheet Size: A2_L	Scale @A2: As indicated	
Issue Date: 26/01/2026	Drawn By: M. O Flynn	Reviewed By: P. Carey	
S8	Purpose of Issue TENDER		
Project - System - Spatial Zone - Level - Type - Originator - Role - Number			Revision
24134-06-XX-DR-PMCG-E- 2000			P8-S-1