



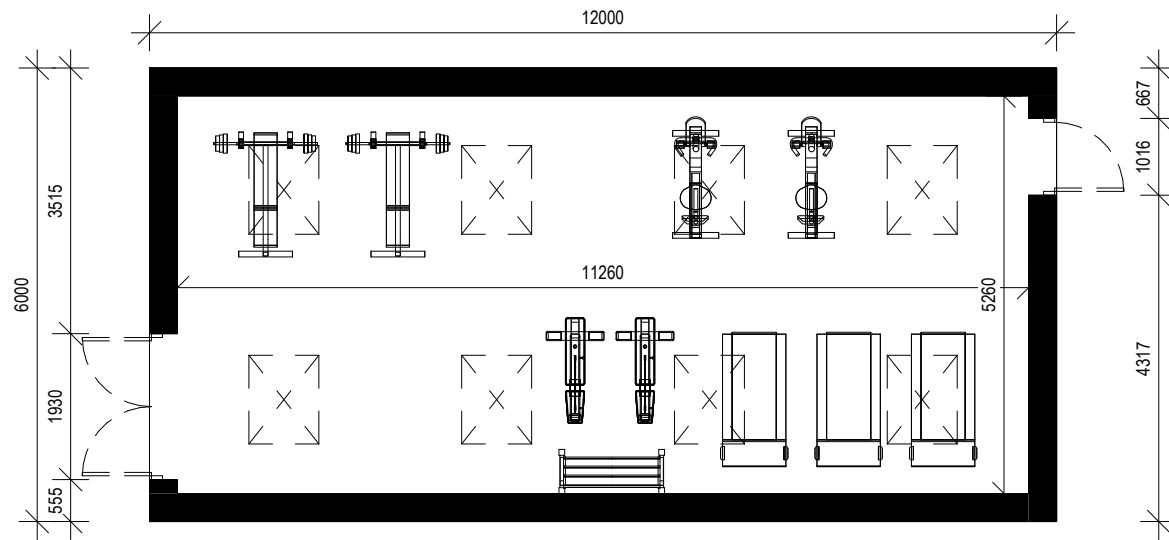

1

L00 Ground Floor Plan

SCALE: 1 : 100

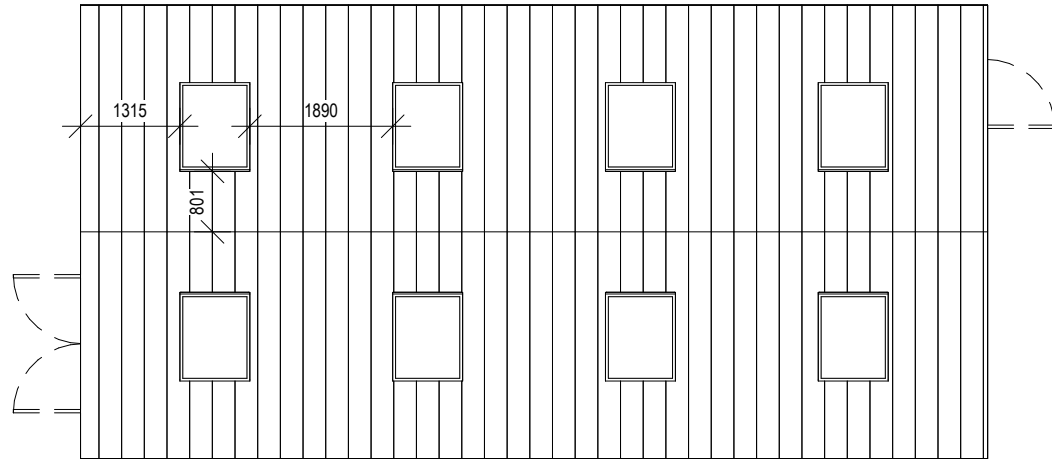

2

L02 Eaves

SCALE: 1 : 100


NOTES: USE FIGURED DIMENSIONS ONLY

COPYRIGHT RESERVED: THIS DRAWING IS NOT TO BE USED FOR A PURPOSE OTHER THAN THAT FOR WHICH IT HAS BEEN ISSUED BY GAFFNEY & CULLIVAN ARCHITECTS LTD. NOR IS IT TO BE COPIED OR REPRODUCED, RETAINED OR DISCLOSED EITHER WHOLLY OR IN PART BY OR TO ANY UNAUTHORISED PERSONS WITHOUT WRITTEN CONSENT.

1. ALL DIMENSIONS TO BE CHECKED ON SITE.
2. DO NOT SCALE THIS DRAWING, ONLY FIGURED DIMENSIONS TO BE TAKEN AS ACCURATE.
3. ARCHITECTS TO BE INFORMED IMMEDIATELY OF ANY DISCREPANCIES
4. WORKS BELOW GROUND LEVEL ARE PROVISIONAL ONLY.




Rev Nr.	Date	Description
		
Project Title: Cavan Rugby Club Renovation		
Client		
Drawing Title: Plans		
Scale 1 : 100 @ A1		Date 03/03/26
Drawn by Author	Designed by Designer	Checked by Checker
Drawing No: 25-001-	510	
		Rev

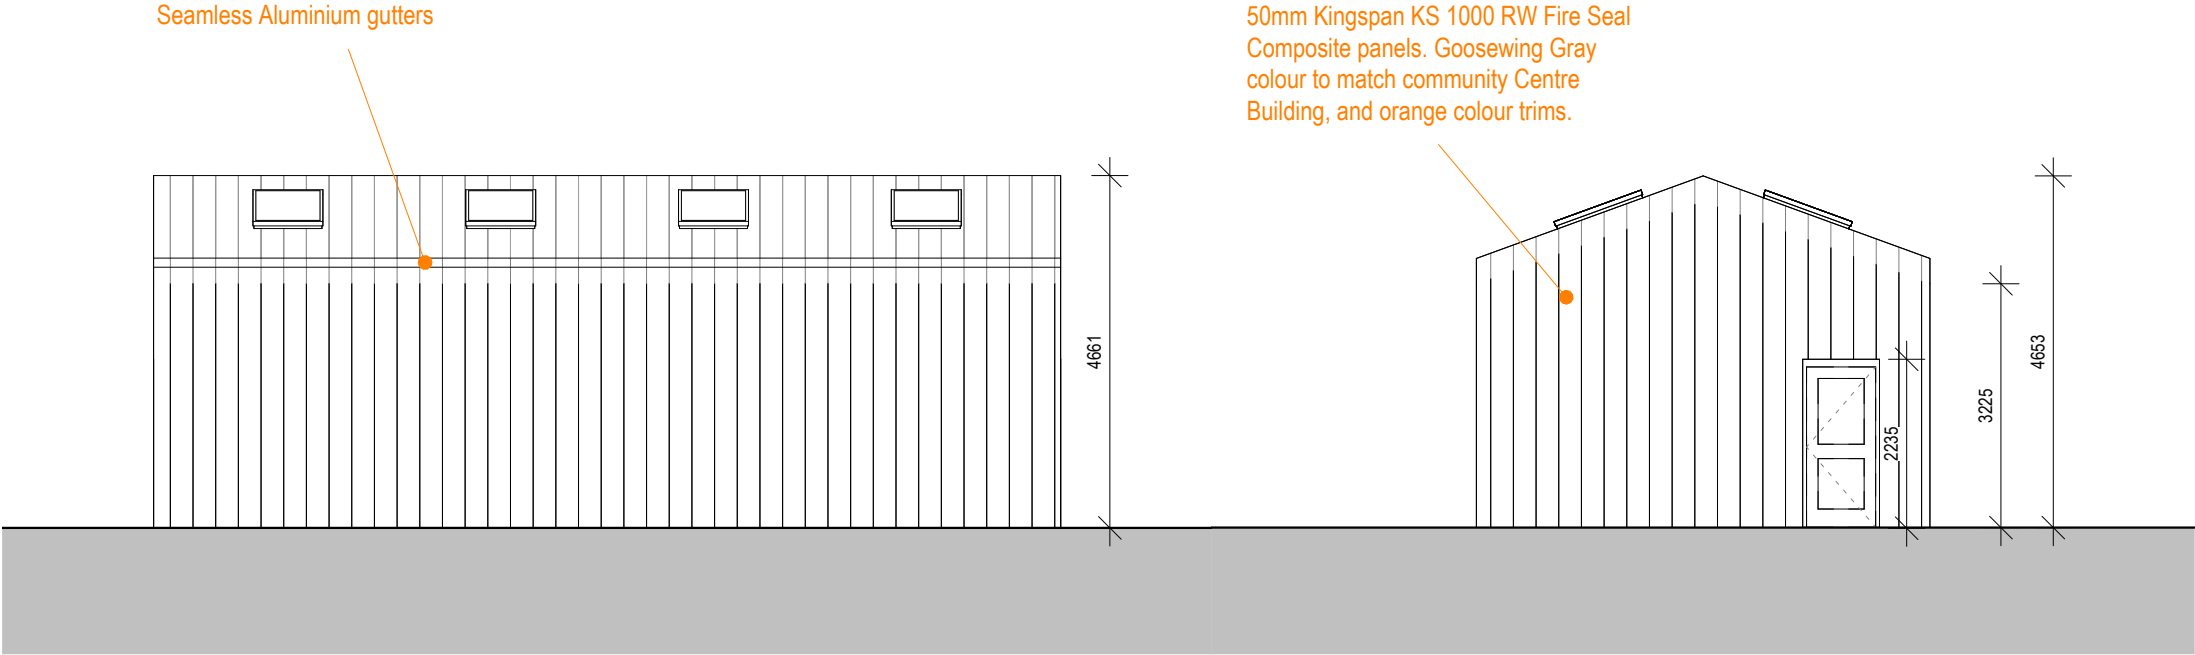

3 **South Facing**
SCALE: 1 : 100

1 **East Facing**
SCALE: 1 : 100

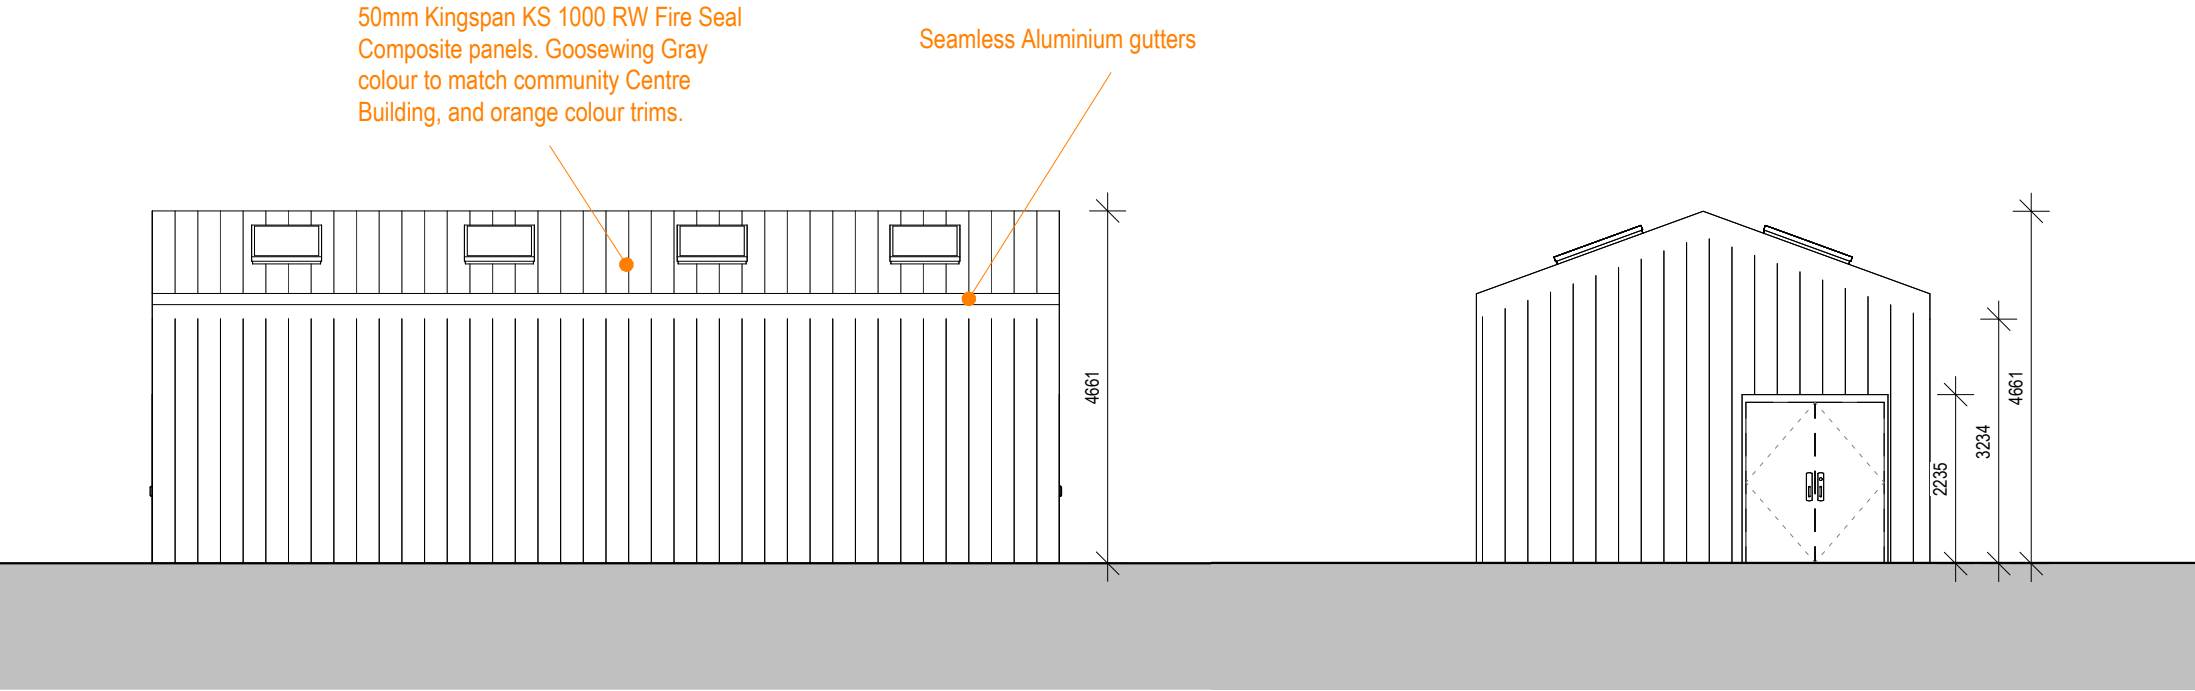

2 **North Facing**
SCALE: 1 : 100

4 **West Facing**
SCALE: 1 : 100

NOTES: USE FIGURED DIMENSIONS ONLY

COPYRIGHT RESERVED: THIS DRAWING IS NOT TO BE USED FOR A PURPOSE OTHER THAN THAT FOR WHICH IT HAS BEEN ISSUED BY GAFFNEY & CULLIVAN ARCHITECTS LTD. NOR IS IT TO BE COPIED OR REPRODUCED, RETAINED OR DISCLOSED EITHER WHOLLY OR IN PART BY OR TO ANY UNAUTHORISED PERSONS WITHOUT WRITTEN CONSENT.

1. ALL DIMENSIONS TO BE CHECKED ON SITE.
2. DO NOT SCALE THIS DRAWING, ONLY FIGURED DIMENSIONS TO BE TAKEN AS ACCURATE.
3. ARCHITECTS TO BE INFORMED IMMEDIATELY OF ANY DISCREPANCIES
4. WORKS BELOW GROUND LEVEL ARE PROVISIONAL ONLY.




Rev Nr.	Date	Description
		
Project Title: Cavan Rugby Club Renovation		
Client		
Drawing Title: Elevations		
Scale 1 : 100 @ A1		Date 03/03/26
Drawn by Author	Designed by Designer	Checked by Checker
Drawing No: 25-001-		Rev 511

Tender Drawing


NOTES: USE FIGURED DIMENSIONS ONLY

COPYRIGHT RESERVED: THIS DRAWING IS NOT TO BE USED FOR A PURPOSE OTHER THAN THAT FOR WHICH IT HAS BEEN ISSUED BY GAFFNEY & CULLIVAN ARCHITECTS LTD. NOR IS IT TO BE COPIED OR REPRODUCED, RETAINED OR DISCLOSED EITHER WHOLLY OR IN PART BY OR TO ANY UNAUTHORISED PERSONS WITHOUT WRITTEN CONSENT.


- 1. ALL DIMENSIONS TO BE CHECKED ON SITE.
- 2. DO NOT SCALE THIS DRAWING, ONLY FIGURED DIMENSIONS TO BE TAKEN AS ACCURATE.
- 3. ARCHITECTS TO BE INFORMED IMMEDIATELY OF ANY DISCREPANCIES
- 4. WORKS BELOW GROUND LEVEL ARE PROVISIONAL ONLY.

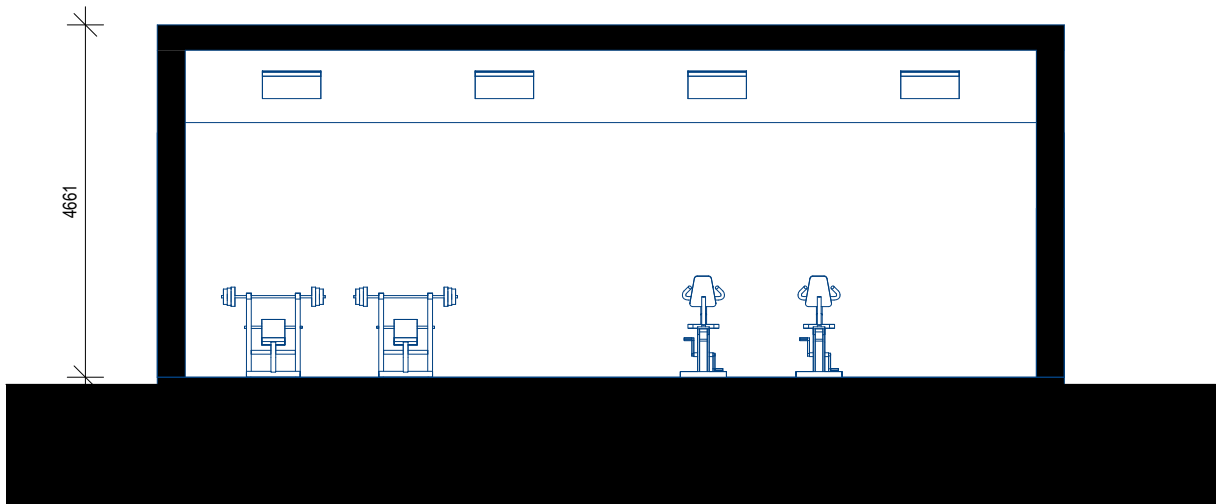


1 Section 1
SCALE: 1 : 100

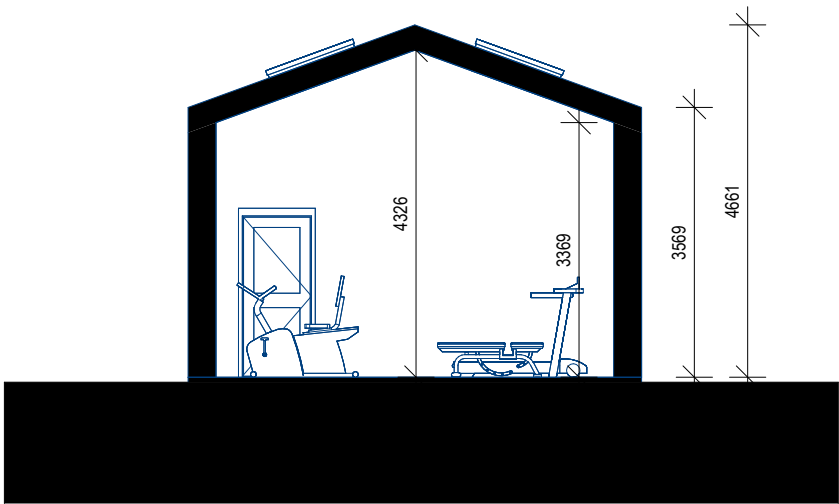


2 Section 2
SCALE: 1 : 100

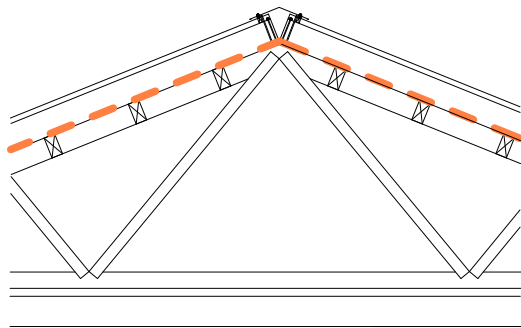

3 Ridge Detail
SCALE: 1 : 50

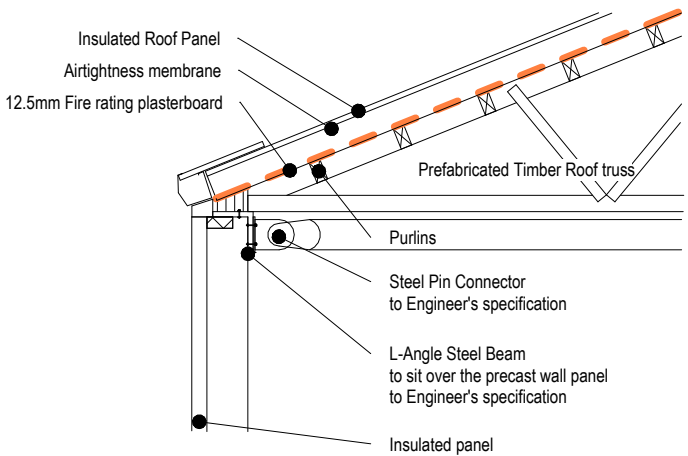

4 Eaves Detail
SCALE: 1 : 50

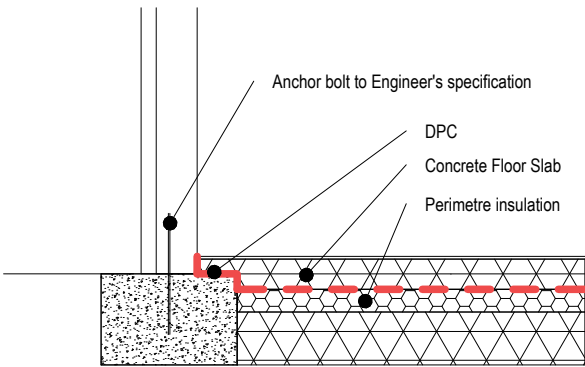

5 Slab Detail
SCALE: 1 : 50



Rev Nr.	Date	Description
 GAFFNEY & CULLIVAN ARCHITECTS LTD		
Project Title: Cavan Rugby Club Renovation		
Client		
Drawing Title: Sections		
Scale As indicated @ A1	Date 03/03/26	
Drawn by Author	Designed by Designer	Checked by Checker
Drawing No: 25-001-	512	Rev