


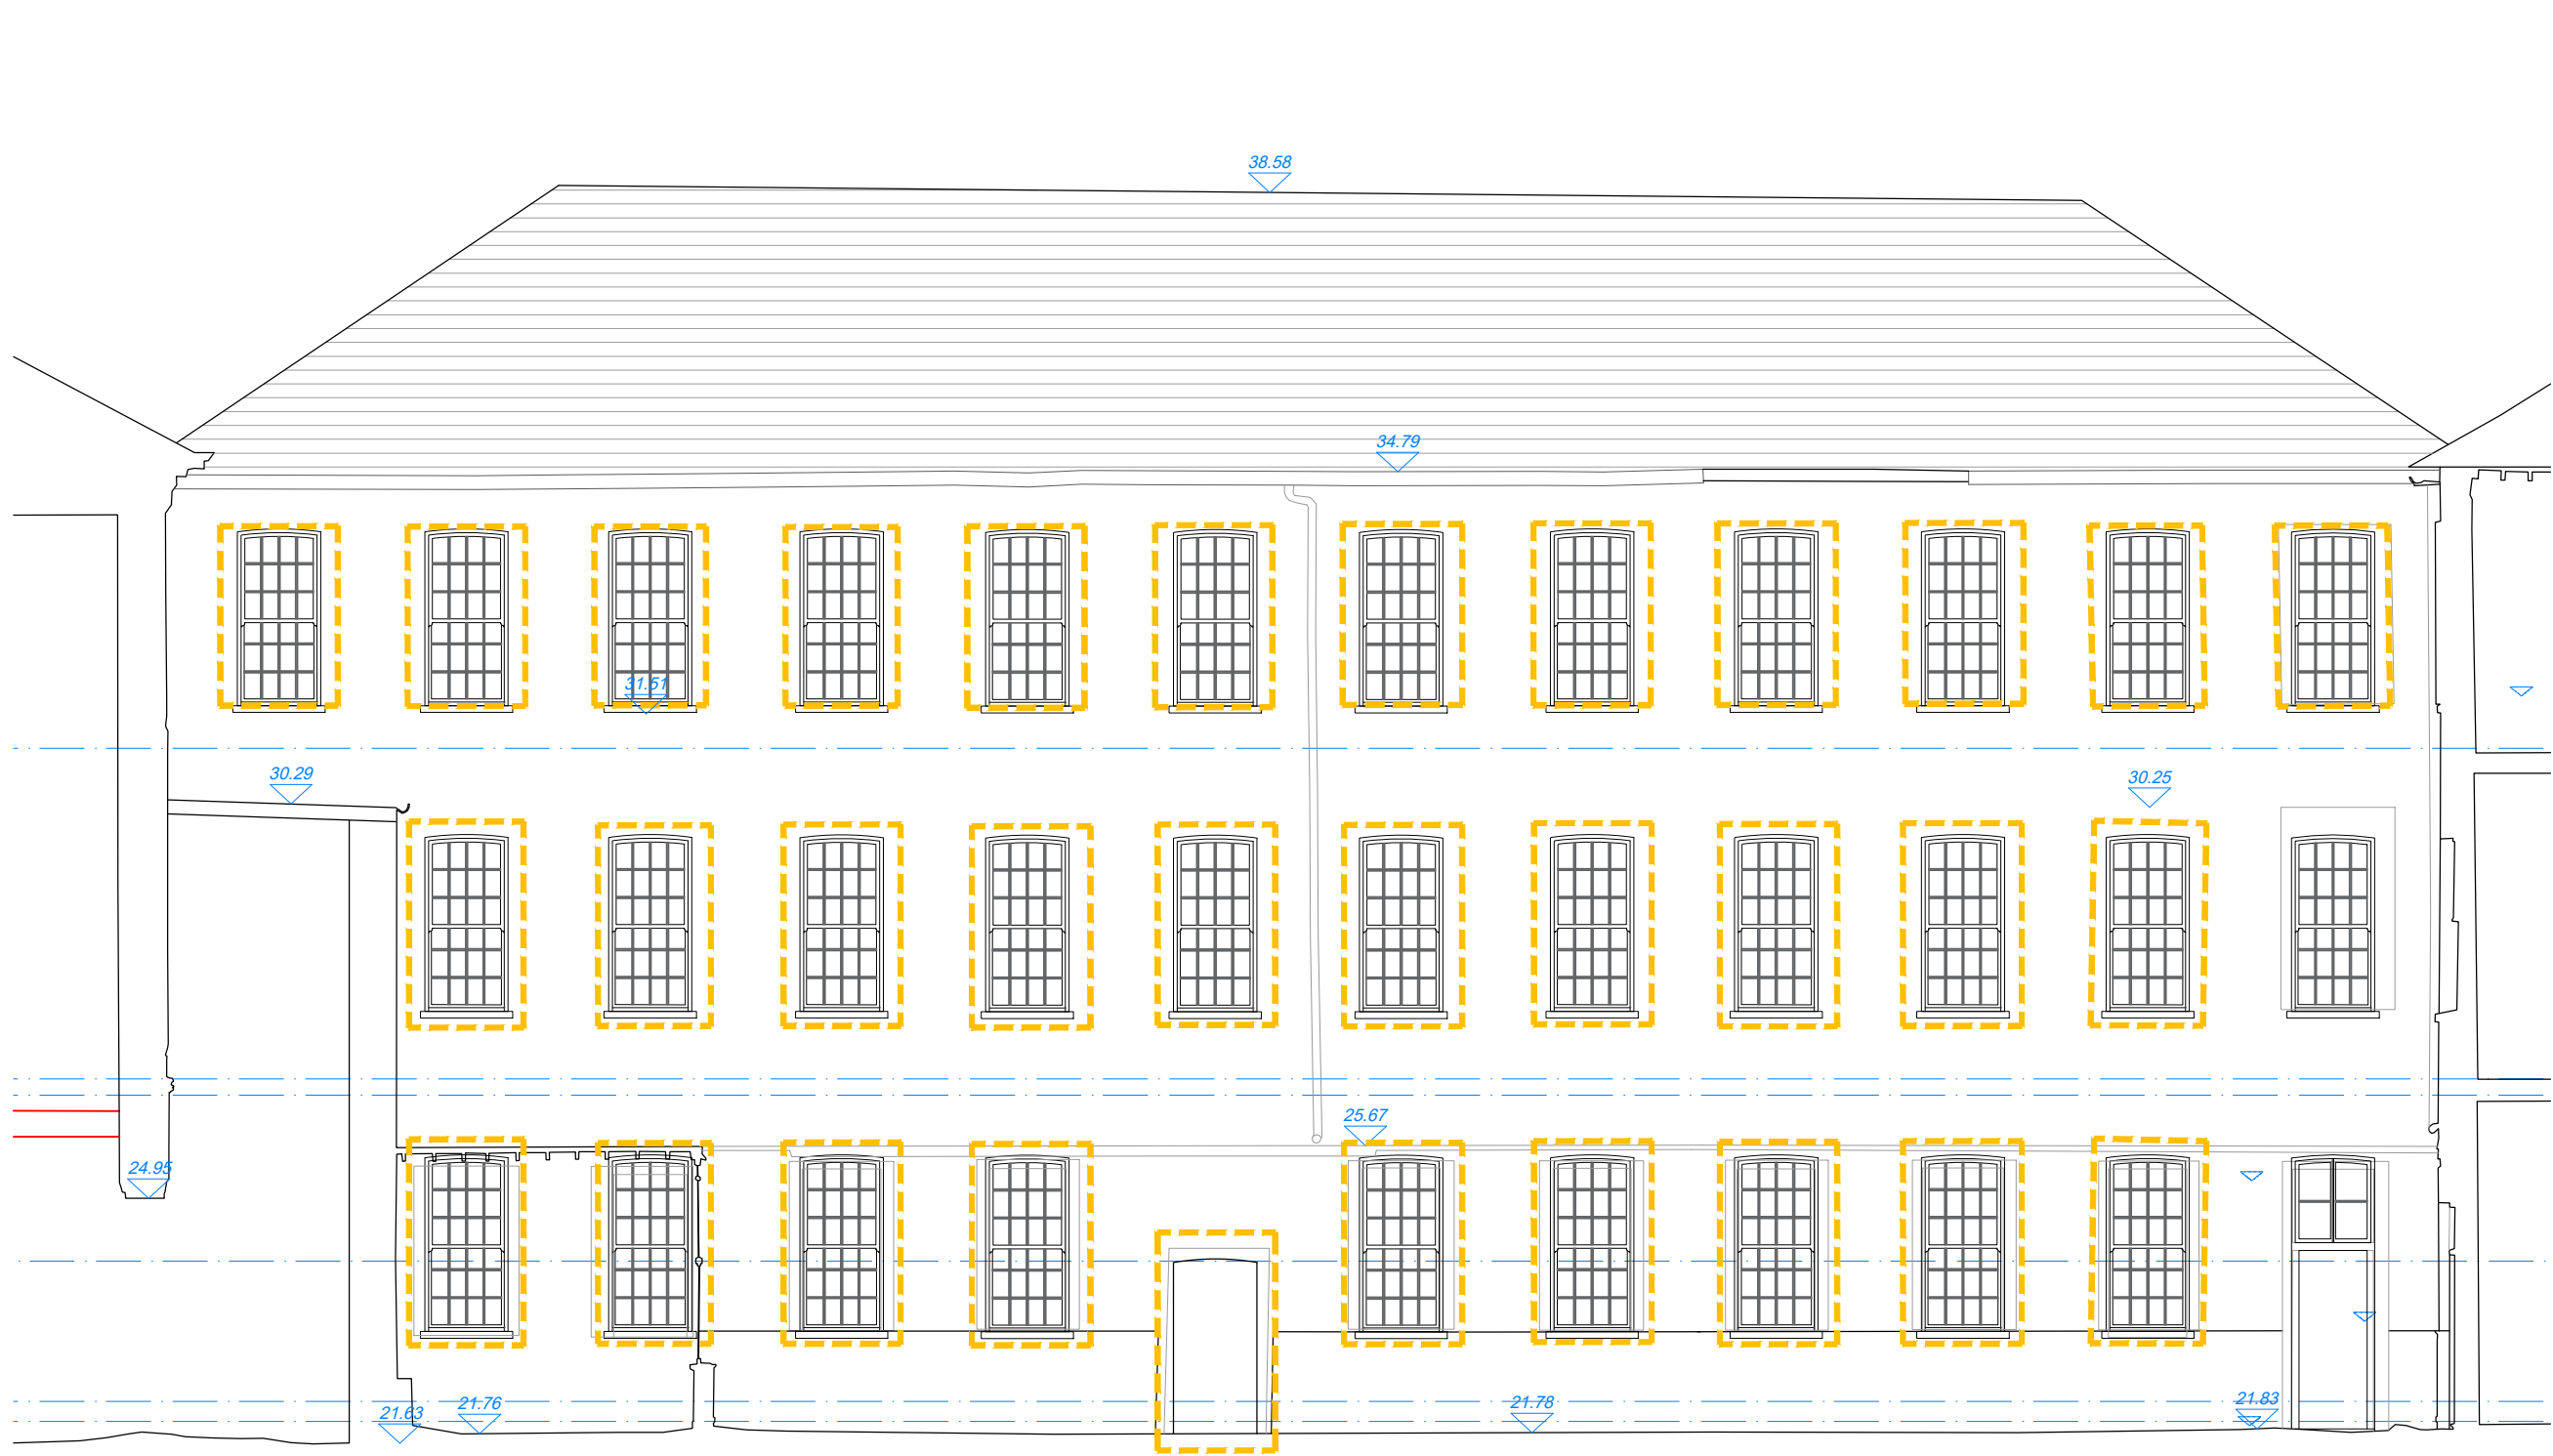

EAST ELEVATION | BUILDING 3 - *Elevation 8*



WEST ELEVATION | BUILDING 3 - *Elevation 9*




EAST ELEVATION | BUILDING 2

- *Elevation 3.2*



NORTH ELEVATION | BUILDING 2

- *Elevation 5*

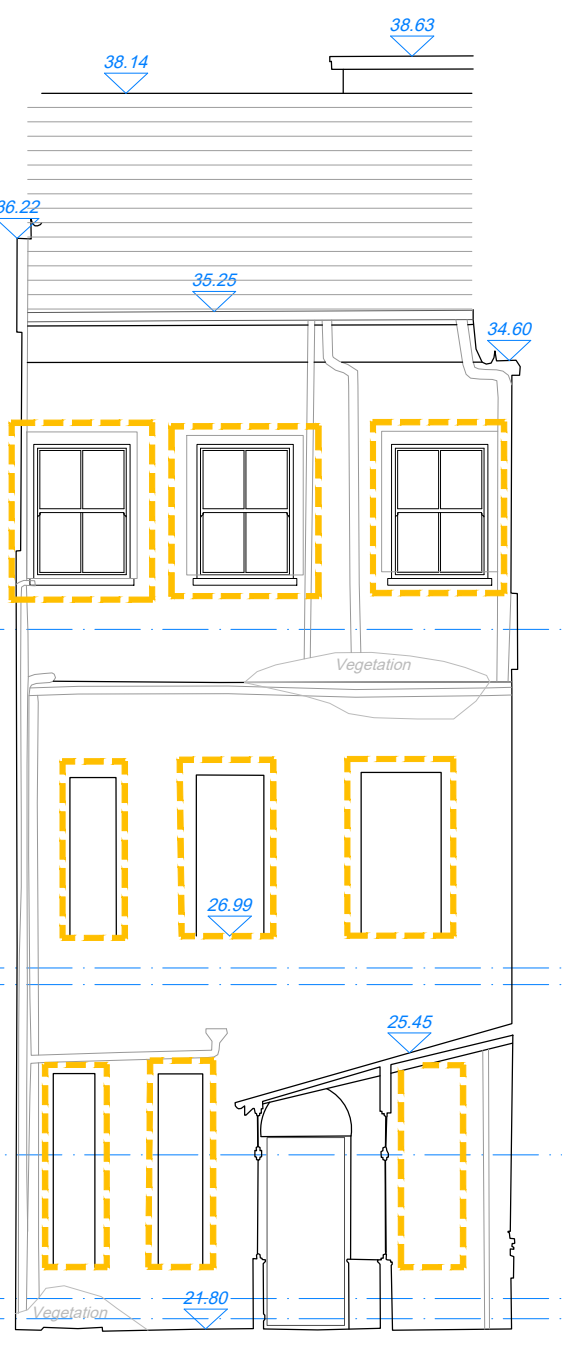

- *Elevation 7*



SOUTH ELEVATION | BUILDING 2 - *Elevation 6*


LEGEND

Check the asbestos report before starting any works.

Ref: PJ Barrett & Co Report for further treatment recommendations.

Temporarily strap and support existing windows as required. Remove existing timber lintels; clean, vacuum and treat all exposed masonry and bearing pockets for dry rot, ensuring complete sterilisation prior to installation of replacement lintels. Install new precast/steel lintels and make good to S/E details and specifications.

Existing slates, battens and felt to be very carefully removed. All existing roofs to be re-slatted, with existing slates (only use new natural slates when damaged), new battens and new Tyvec breathable roofing felt. Complete woodworm, wet rot and damp rot eradication treatment to be applied.

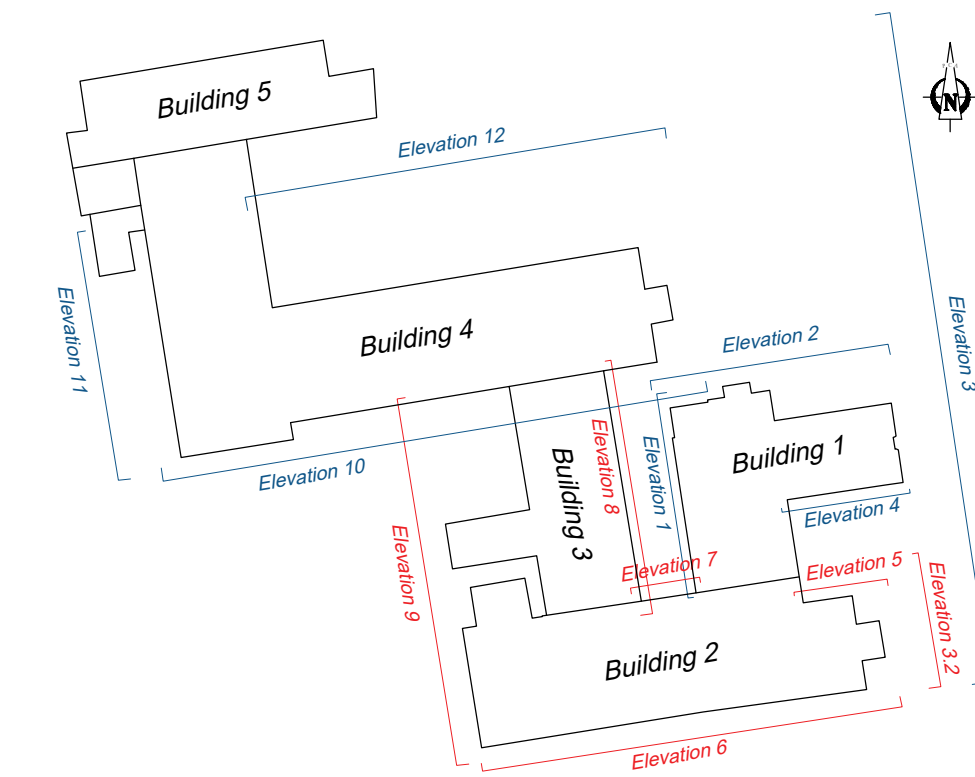

T2	10.06.26	MS	Issued for Tender
01	05.05.26	MS	Issued for pricing
Rev	Date	Int	Revision
DRAWING:			
Existing Elevations - Buildings 2 & 3			
Enabling Works II			
PROJECT:			
Sacred Heart Secondary School, Convent Road, Scartagh, Clonakilty, Co.Cork			
KOBW ARCHITECTS			
KELLY BARRY O'BRIEN WHELAN			
+353 (0) 21 4502319 arch@kobw.ie www.kobw.ie 2 Empress Place, Summer Hill, Cork, T23 RH68, Ireland			
JOB REF:	DWG NO:	DATE:	
2780	VOL A.3.1 EX-EW2-201	23.02.2026	
DRN:	CHKD:	ISSUE FOR:	SHEET:
MS	SK	TENDER	A1
			SCALE:
			1:100