


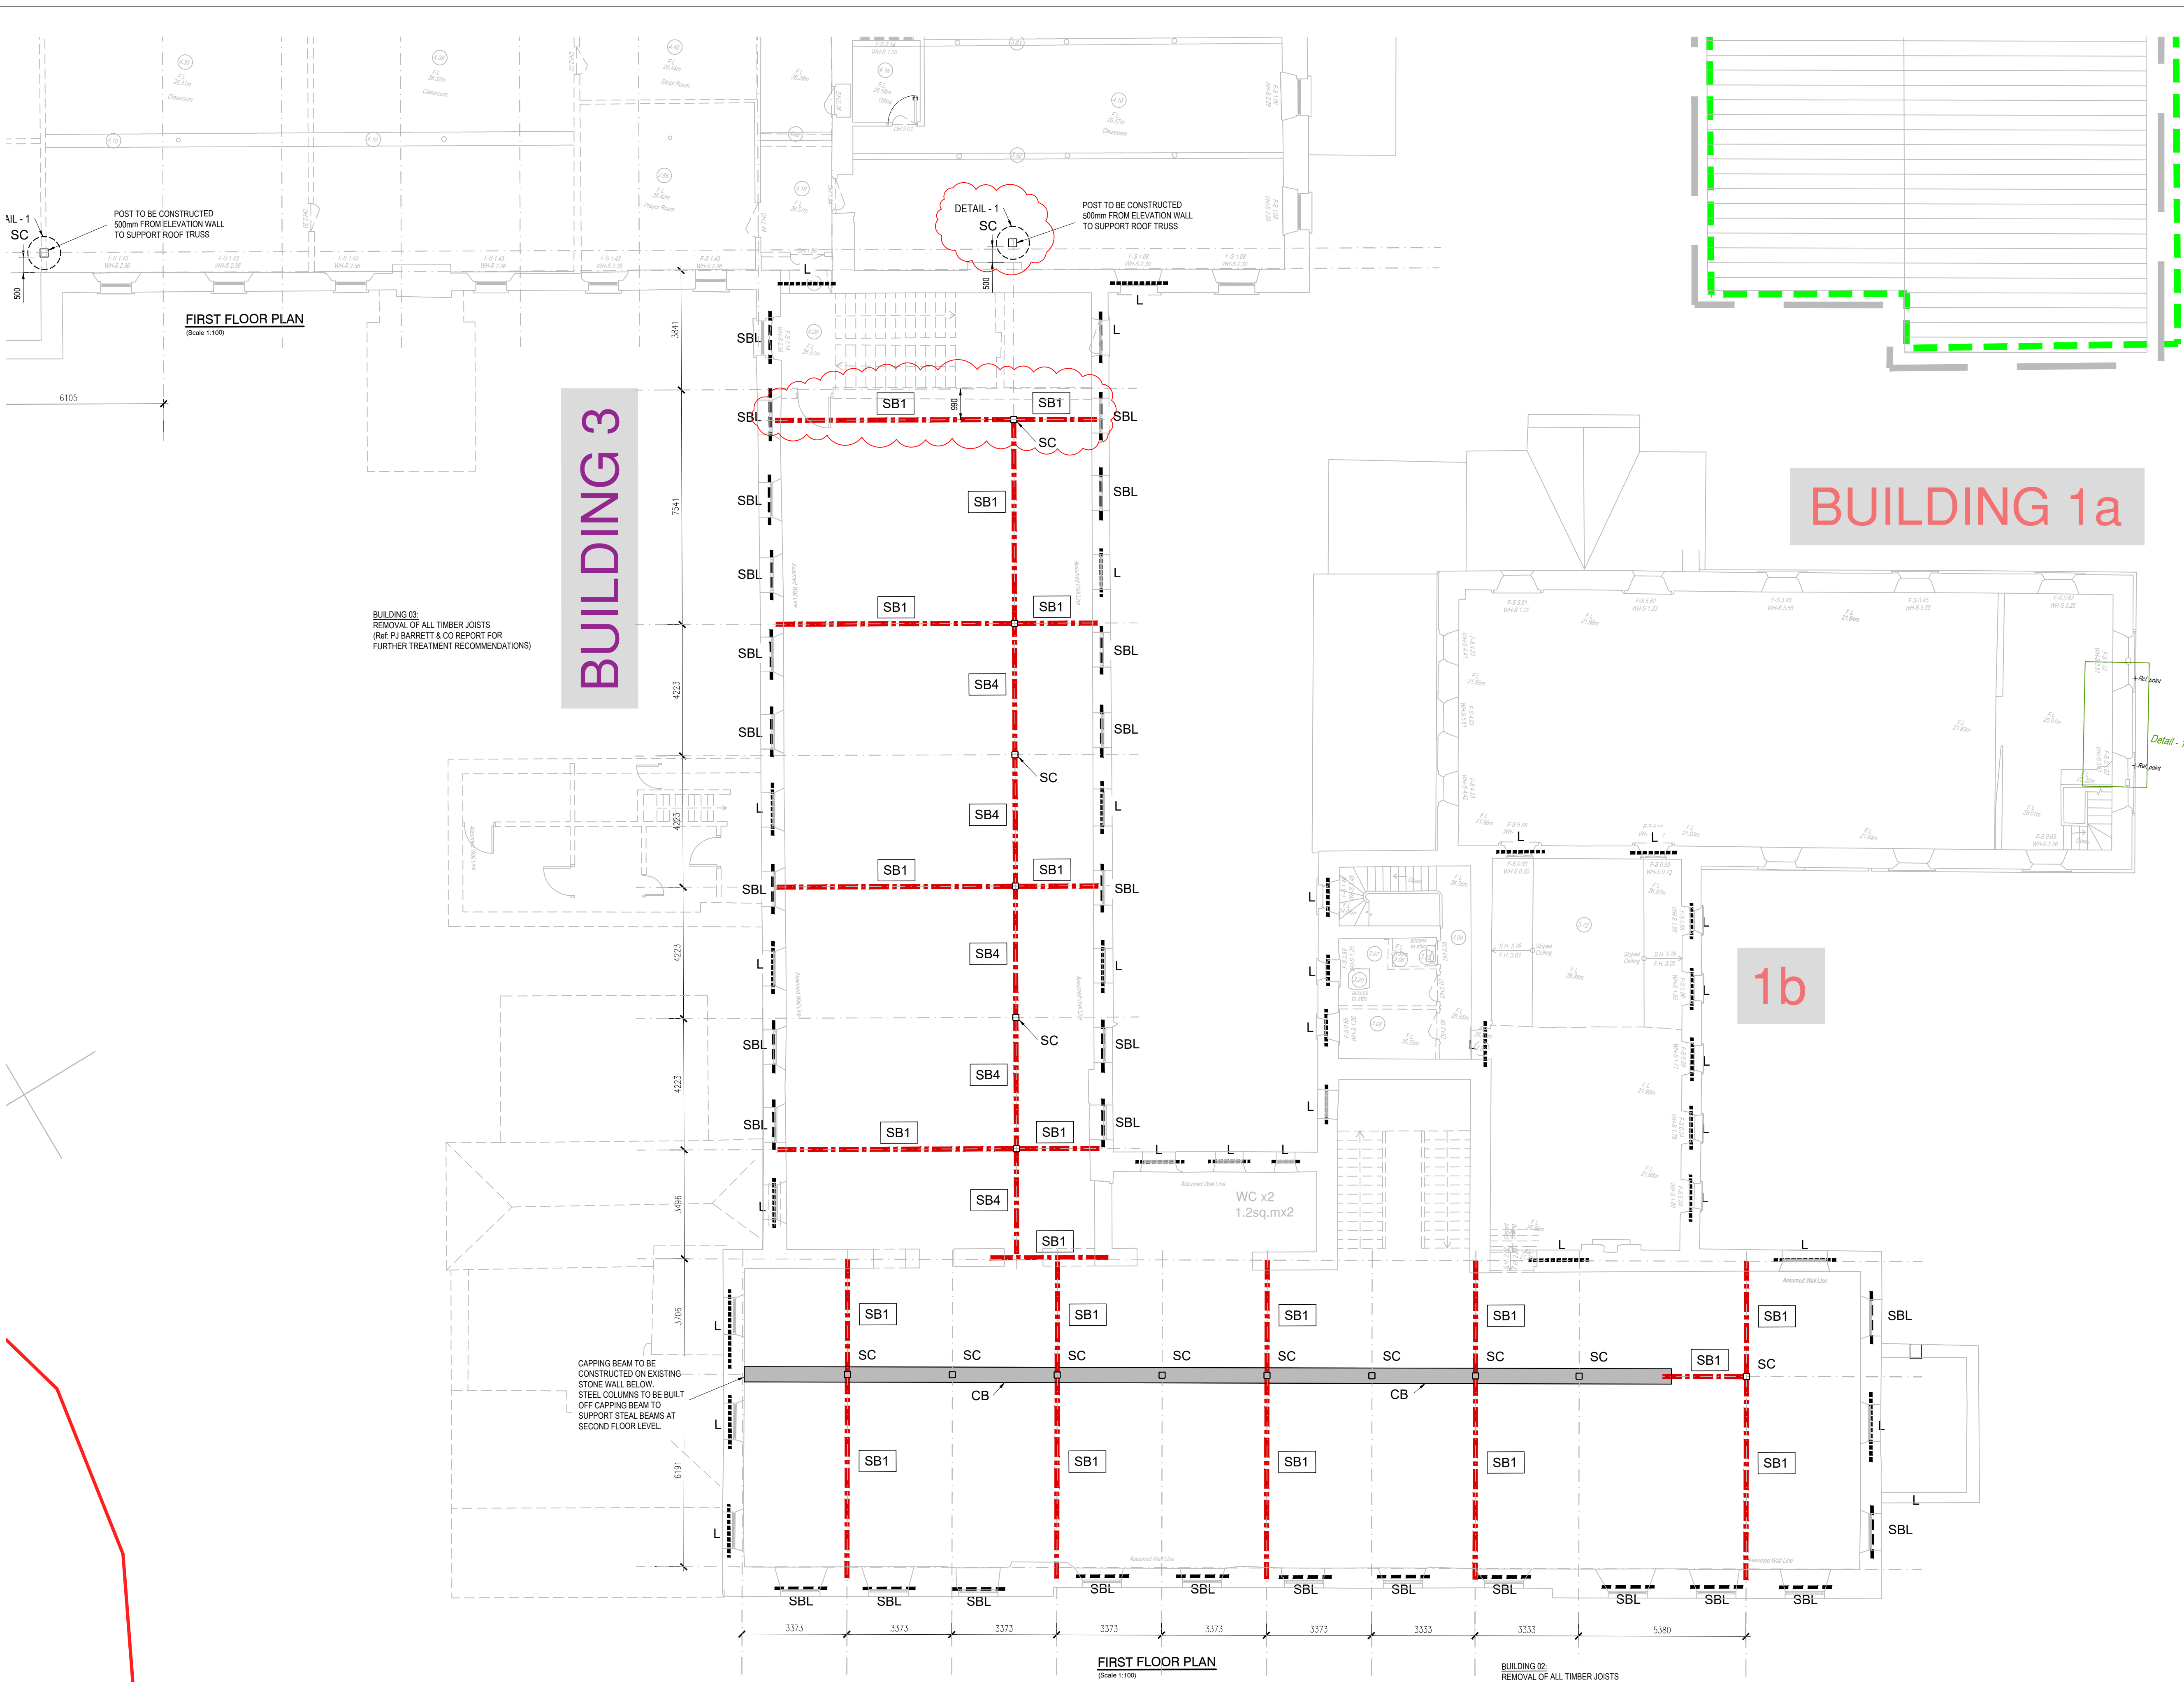

ON ORIGINAL

0 5 10 15 20 25 30 40 50mm

© COPYRIGHT OF THIS DRAWING IS RESERVED BY DBFL CONSULTING ENGINEERS. NO PART SHALL BE REPRODUCED OR TRANSMITTED WITHOUT THEIR WRITTEN PERMISSION.

NO CHANGES OF WHATSOEVER NATURE ARE TO BE MADE TO ANY DETAILS SET OUT OR CONTAINED IN ANY DBFL SPECIFICATIONS OR DRAWINGS UNLESS THE EXPRESS CONSENT HAS BEEN OBTAINED IN ADVANCE, IN WRITING, FROM DBFL.

NOTES:

LINTEL LEGEND:
Extg. Timber Lintels replaced by: see below

SBL	SBL = LINTEL 203x203x60 UC
L	L = 150x100 PRECAST LINTEL
	No. OF LINTELS TO REFLECT WIDTH OF WALL

REINFORCED CONCRETE LEGEND:

CB	495x450 DP R.C. CAPPING
----	-------------------------

LINTEL LEGEND:

SC	SC = 200x200x10 SHS
SB1	SB1: 254x254x132 UC
SB2	SB2: 203x203x86 UC
SB3	SB3: 305x305x283 UC
SB4	SB4: 203x203x46 UC

NOTE:
BEAMS BEARING INTO MASONRY WALLS TO SIT ON 440x215x215 CONCRETE BEARING PAD

NOTE:
FOR DEMOLITION PLEASE REFER TO ARCHITECTURAL DEMOLITION DRAWINGS.

NOTE:
FOR ALL SETTING OUT PLEASE REFER TO ARCHITECTURAL DRAWINGS.

2	19-06-26	AMENDED AS CLOUDED	TTR	KA
1	19-06-26	AMENDED AS CLOUDED	TTR	KA
0	20-03-26	ISSUED FOR INFORMATION	TTR	KA
rev	date	description	by	chkd.
client approval		A - Approved		
		B - Approved with comments		
		C - Do not use		
suitability		issue purpose		
S2 - INFORMATION		INFORMATION		

DBFL
CONSULTING ENGINEERS

T: + 353 1 400 4000 | E: info@dbfl.ie | W: www.dbfl.ie

DUBLIN | CORK | GALWAY | WATERFORD

project ref:
SACRED HEART SECONDARY SCHOOL
CONVENT ROAD, SCARTAGH, CLONAKILLY
CO. CORK.

drawing title
ENABLING WORKS II
STRUCTURAL GENERAL ARRANGEMENT
FIRST FLOOR PLAN - SHEET 1

architect
KOBW - ARCHITECTS

designed by	author	scale	sheet size
KA	TTR	1:100	A1
drawing no.		revision	
220056-DBFL-XX-01-DR-S-1110		2	