


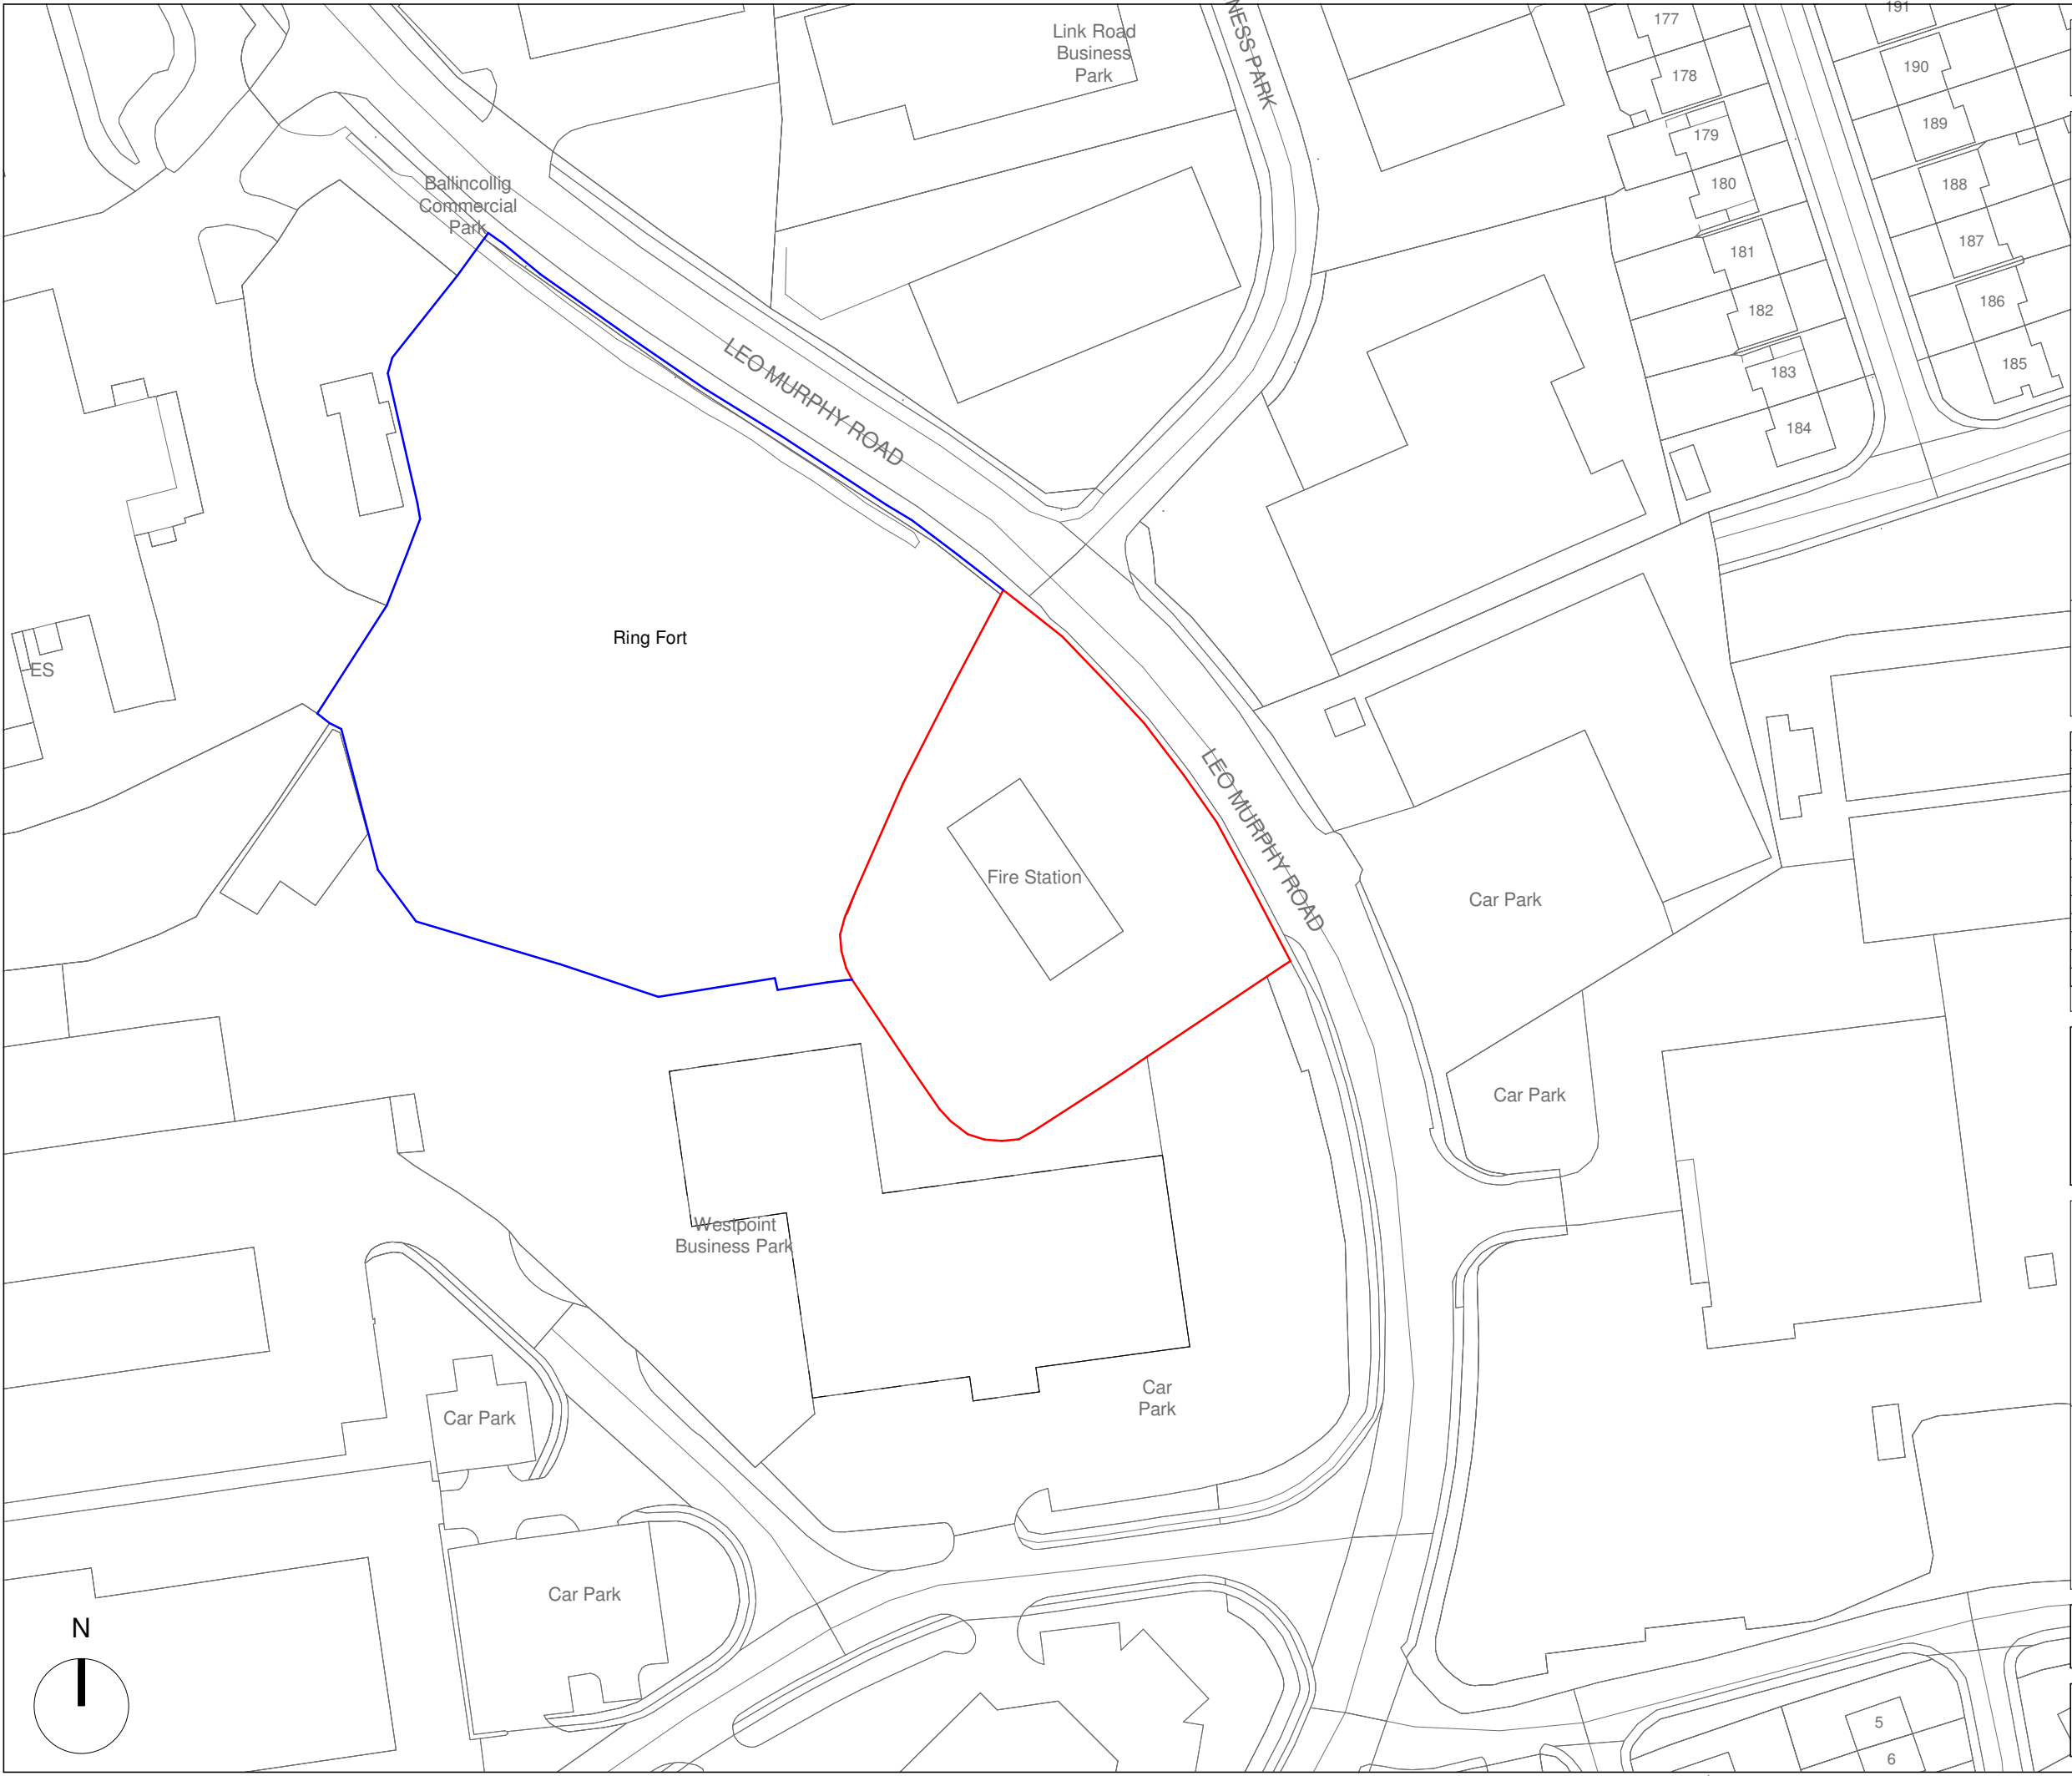

Do not scale from drawings. Use dimensioned figure only.
 Contractor to check all dimensions on site.
 City Architect to be informed of any discrepancies before work proceeds

- Notes
- CYAL50441117
 © Taitte Éireann - Surveying.
- OS MAP REF: 6380-20, 6380-25, 6381-16, 6381-17, 6381-C
- SITE BOUNDARY LINE FOR PROPOSED SERVICE DELIVERY CENTRE
 - EXTENTS OF LAND OWNED BY CORK CITY COUNCIL (NOT PART OF SITE)



DRAFT		
Rev	Description	Date
Revisions		

CITY ARCHITECTS DEPARTMENT

Telephone: 021 4924335
 Facsimile: 021 4924609
 Email: city_architect@corkcity.ie


CATHAL O' BOYLE, CITY ARCHITECT.
 CORK CITY COUNCIL, CITY HALL, CORK

- | | |
|------------------------------|----------------|
| Team Leader | Mairéad Power |
| Project Architects | Micheál Daly |
| Project Technicians | Elaine Caverly |
| Project Supervisor (PSDP) | |
| Quantity Surveyor | |
| Civil/ Structural Consultant | |
| M & E Consultant | |
| Landscape Architect | |
| Fire Consultant | |

SITE LOCATION MAP	Scale	1 : 1000 @ A3
	Date	15/05/2026
	Drawn By	EC
	Checked By	MD
	Plotfiles Ref.	

Drawing No.	Status	Rev.
BFS-ZZZ-ZZZ-DR-CCAD-AR-0001	P1 - INFORMATION	

Project **CORK CITY FIRE BRIGADE, SERVICE DELIVERY CENTRE, BALLINCOLLIG**

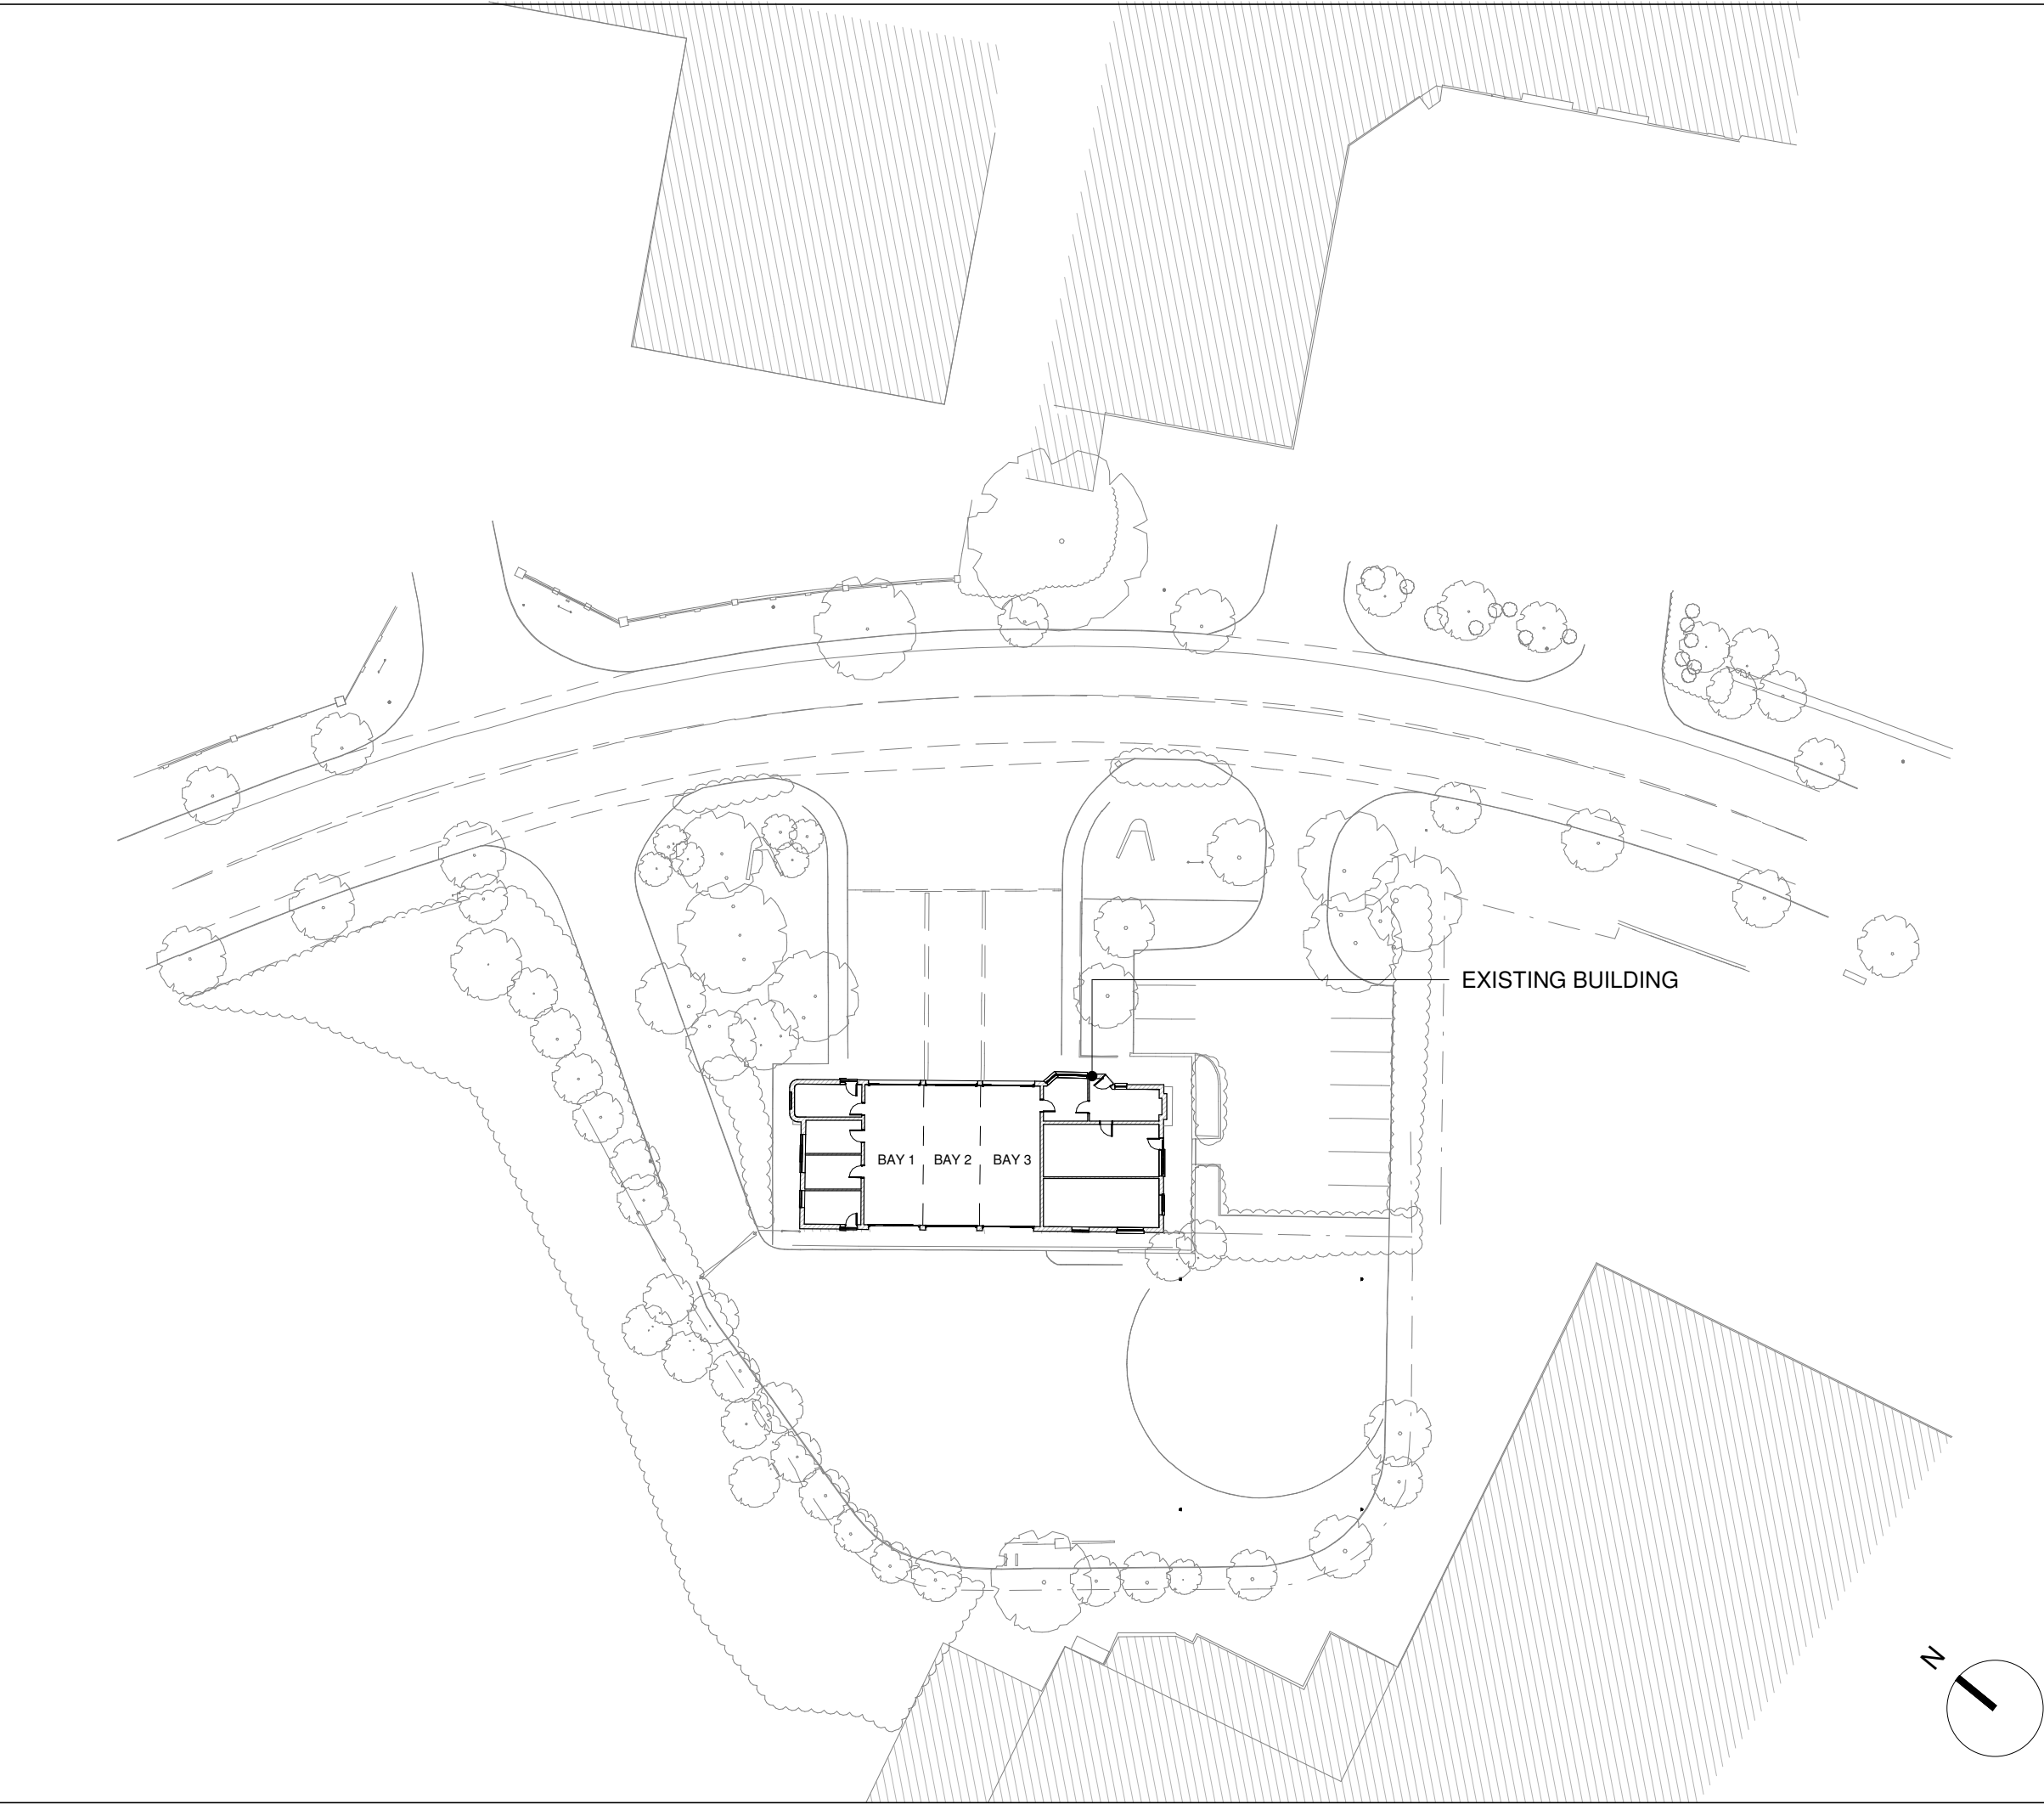

Do not scale from drawings. Use dimensioned figure only.
Contractor to check all dimensions on site.
City Architect to be informed of any discrepancies before
work proceeds

Notes



DRAFT

Rev	Description	Date
Revisions		

**CITY ARCHITECTS
DEPARTMENT**

Telephone: 021 4924335
Facsimile: 021 4924609
Email: city_architect@corkcity.ie

CATHAL O' BOYLE, CITY ARCHITECT,
CORK CITY COUNCIL, CITY HALL, CORK




- Team Leader
Project Architects
Project Technicians
Project Supervisor (PSDP)
Quantity Surveyor
Civil/ Structural Consultant
M & E Consultant
Landscape Architect
Fire Consultant

Mairéad Power
Micheál Daly
Elaine Caverly

Title EXISTING GROUND FLOOR SITE PLAN	Scale	1 : 500 @ A3
	Date	15/05/2026
	Drawn By	MD
	Checked By	MP
	Plotfiles Ref.	

Drawing No. BFS-ZZZ-L00-DR-CCAD-AR-0600	Status P1 - INFORMATION	Rev.
--	----------------------------	------

Project
CORK CITY FIRE BRIGADE, SERVICE
DELIVERY CENTRE, BALLINCOLLIG

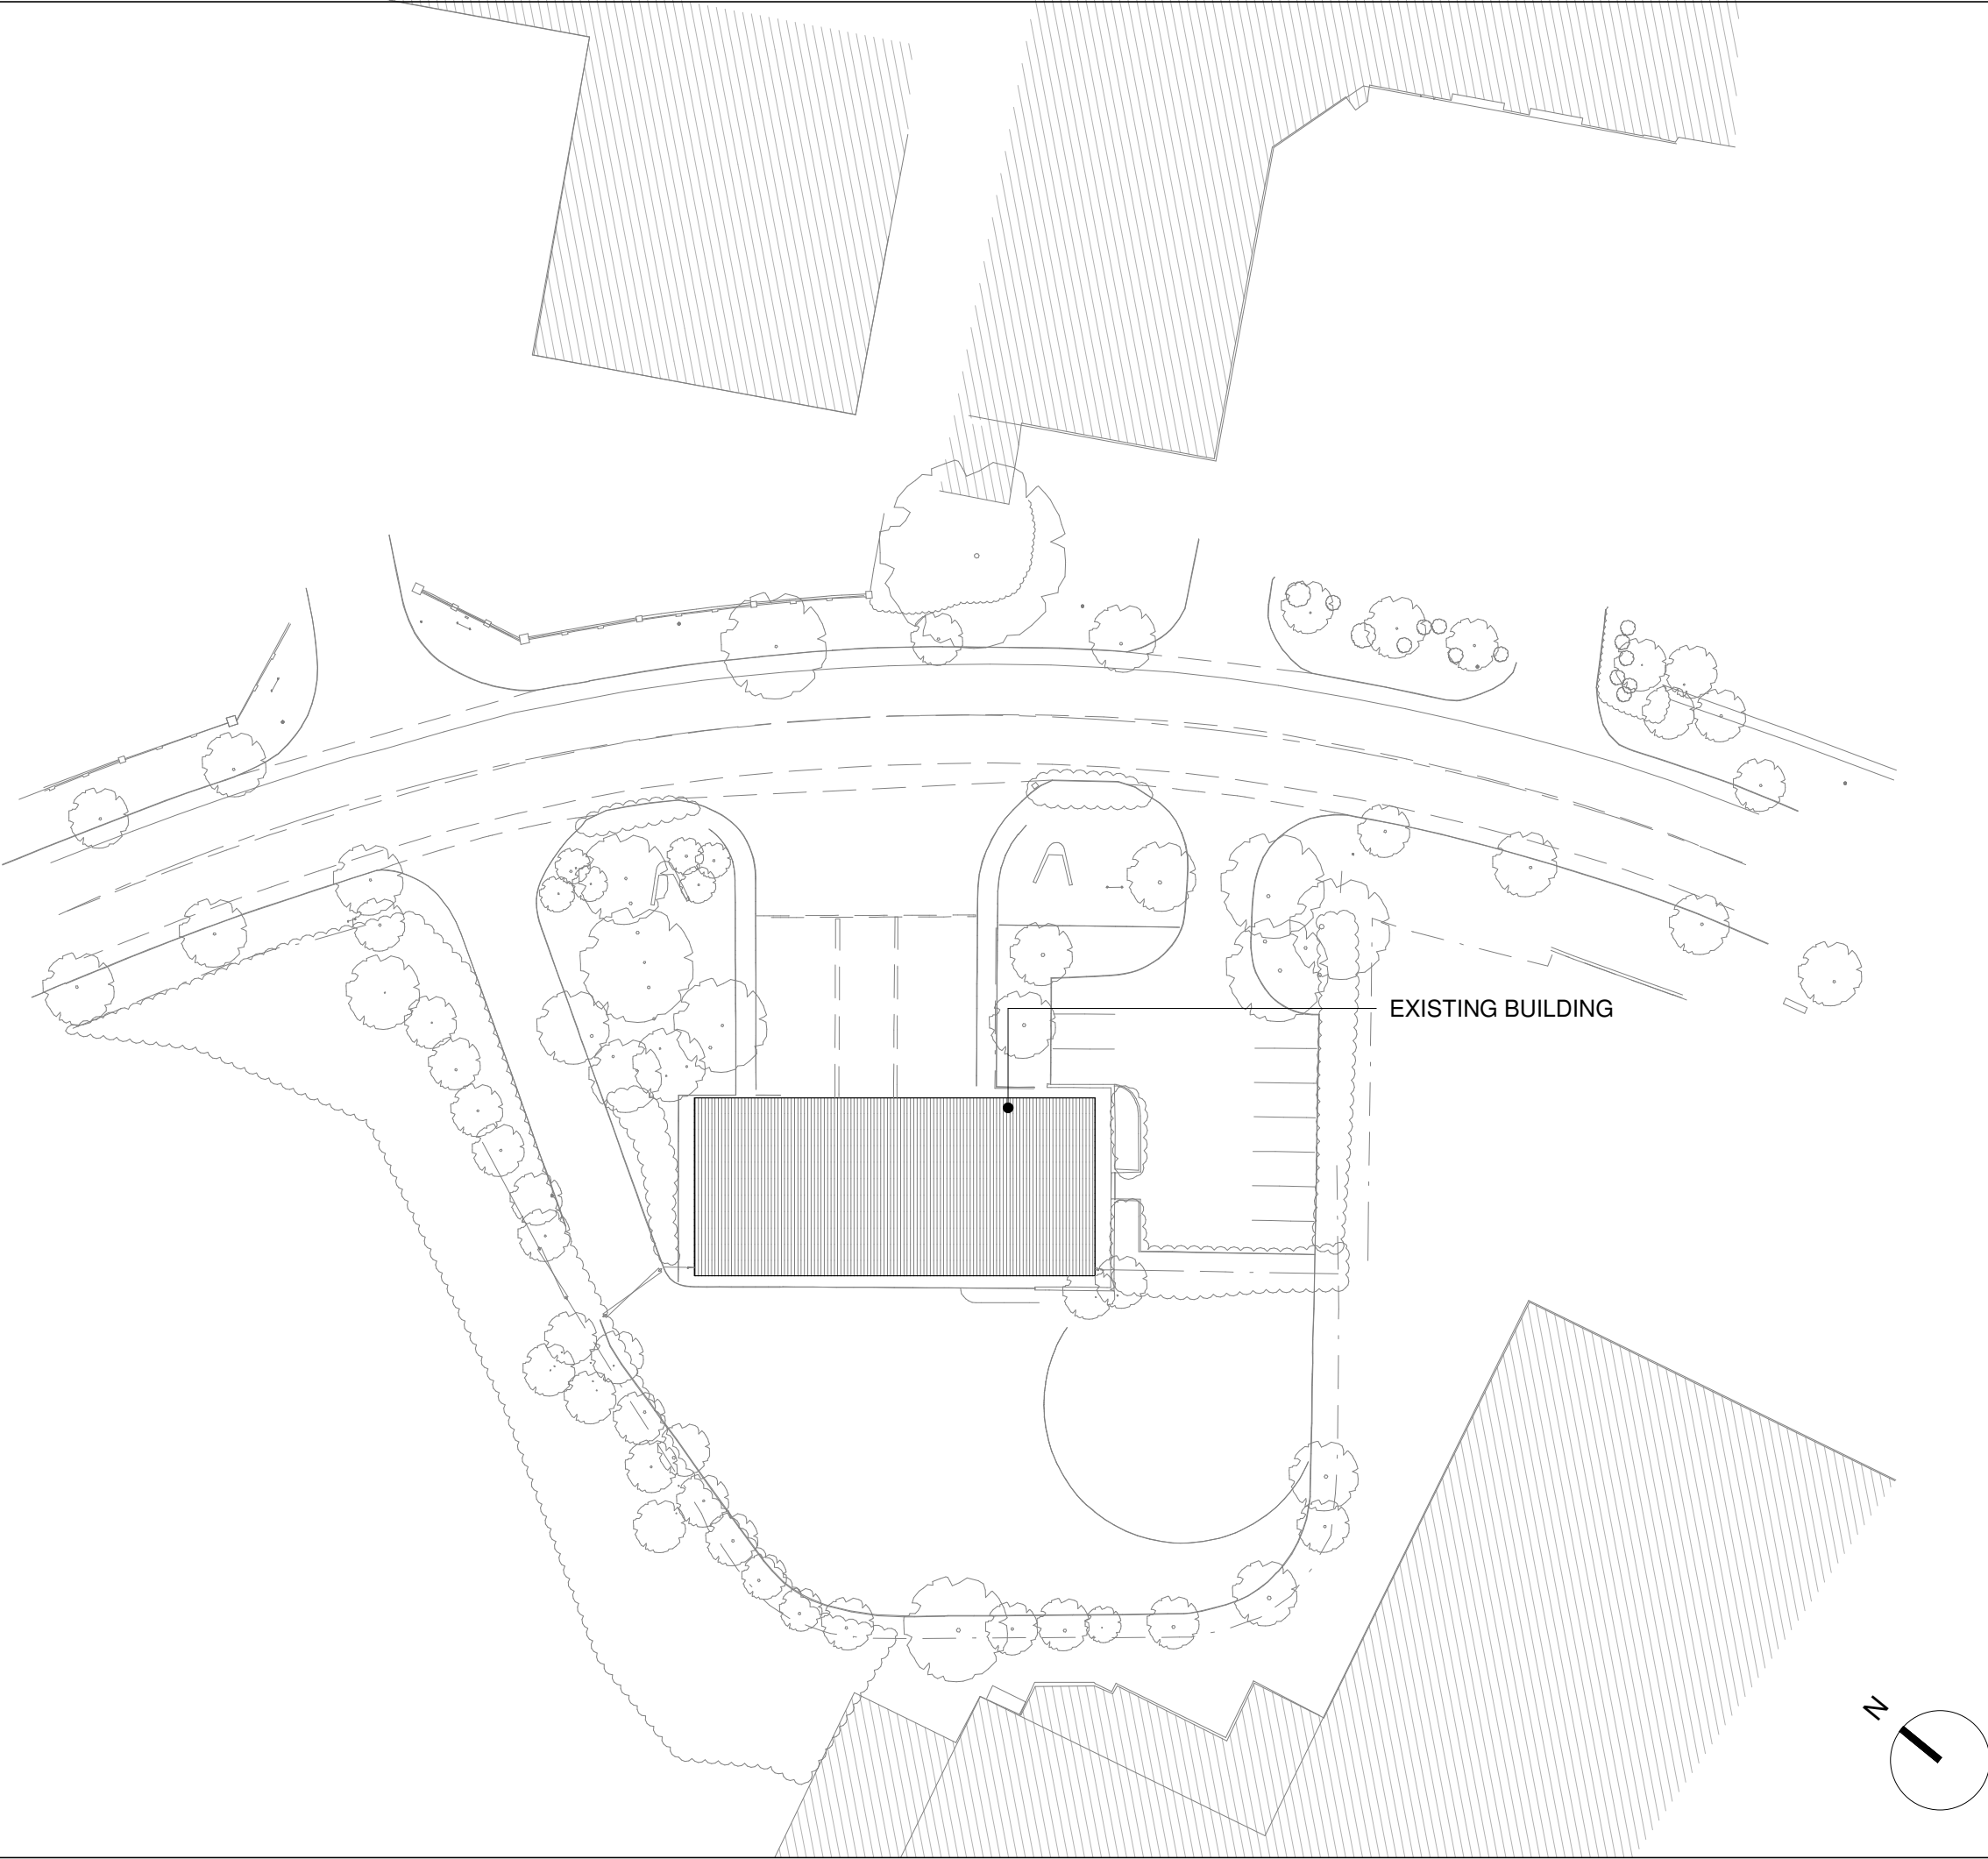

Do not scale from drawings. Use dimensioned figure only.
Contractor to check all dimensions on site.
City Architect to be informed of any discrepancies before
work proceeds

Notes



DRAFT

Rev	Description	Date
Revisions		

CITY ARCHITECTS
DEPARTMENT

Telephone: 021 4924335
Facsimile: 021 4924609
Email: city_architect@corkcity.ie



CATHAL O' BOYLE, CITY ARCHITECT,
CORK CITY COUNCIL, CITY HALL, CORK

Team Leader Mairéad Power
Project Architects Micheál Daly
Project Technicians Elaine Caverly
Project Supervisor (PSDP)
Quantity Surveyor
Civil/ Structural Consultant
M & E Consultant
Landscape Architect
Fire Consultant

Title EXISTING SITE ROOF PLAN	Scale	1 : 500 @ A3
	Date	15/05/2026
	Drawn By	MD
	Checked By	MP
Plotfiles Ref.		

Drawing No.	Status	Rev.
BFS-ZZZ-RFL-DR-CCAD-AR-0601	P1 - INFORMATION	

Project CORK CITY FIRE BRIGADE, SERVICE
DELIVERY CENTRE, BALLINCOLLIG

Do not scale from drawings. Use dimensioned figure only.
Contractor to check all dimensions on site.
City Architect to be informed of any discrepancies before work proceeds

Notes

GROSS EXTERNAL AREAS:

SHEDS (PHASE 1)
GROUND FLOOR: 255 m²
FIRST FLOOR: 23 m²
TOTAL: 278 m²

BAY EXTENSION TO EXISTING BUILDING (PHASE 1)
GROUND FLOOR: 235 m²
FIRST FLOOR: 0 m²
TOTAL: 235 m²



DRAFT		
Rev	Description	Date
Revisions		

CITY ARCHITECTS
DEPARTMENT

Telephone: 021 4924335
Facsimile: 021 4924609
Email: city_architect@corkcity.ie

CATHAL O' BOYLE, CITY ARCHITECT,
CORK CITY COUNCIL, CITY HALL, CORK

Team Leader Mairéad Power
Project Architects Micheál Daly
Project Technicians Elaine Caverly
Project Supervisor (PSDP)
Quantity Surveyor
Civil/ Structural Consultant
M & E Consultant
Landscape Architect
Fire Consultant


Title


**DRAFT PROPOSED
GROUND FLOOR
SITE PLAN (PHASE
1)**

Scale 1 : 500 @ A3
Date 15/05/2026
Drawn By MD
Checked By MP
Plotfiles Ref.

Drawing No.	Status	Rev.
BFS-ZZZ-L00-DR-CCAD-AR-0100	P1 - INFORMATION	

Project	CORK CITY FIRE BRIGADE, SERVICE DELIVERY CENTRE, BALLINCOLLIG
---------	--

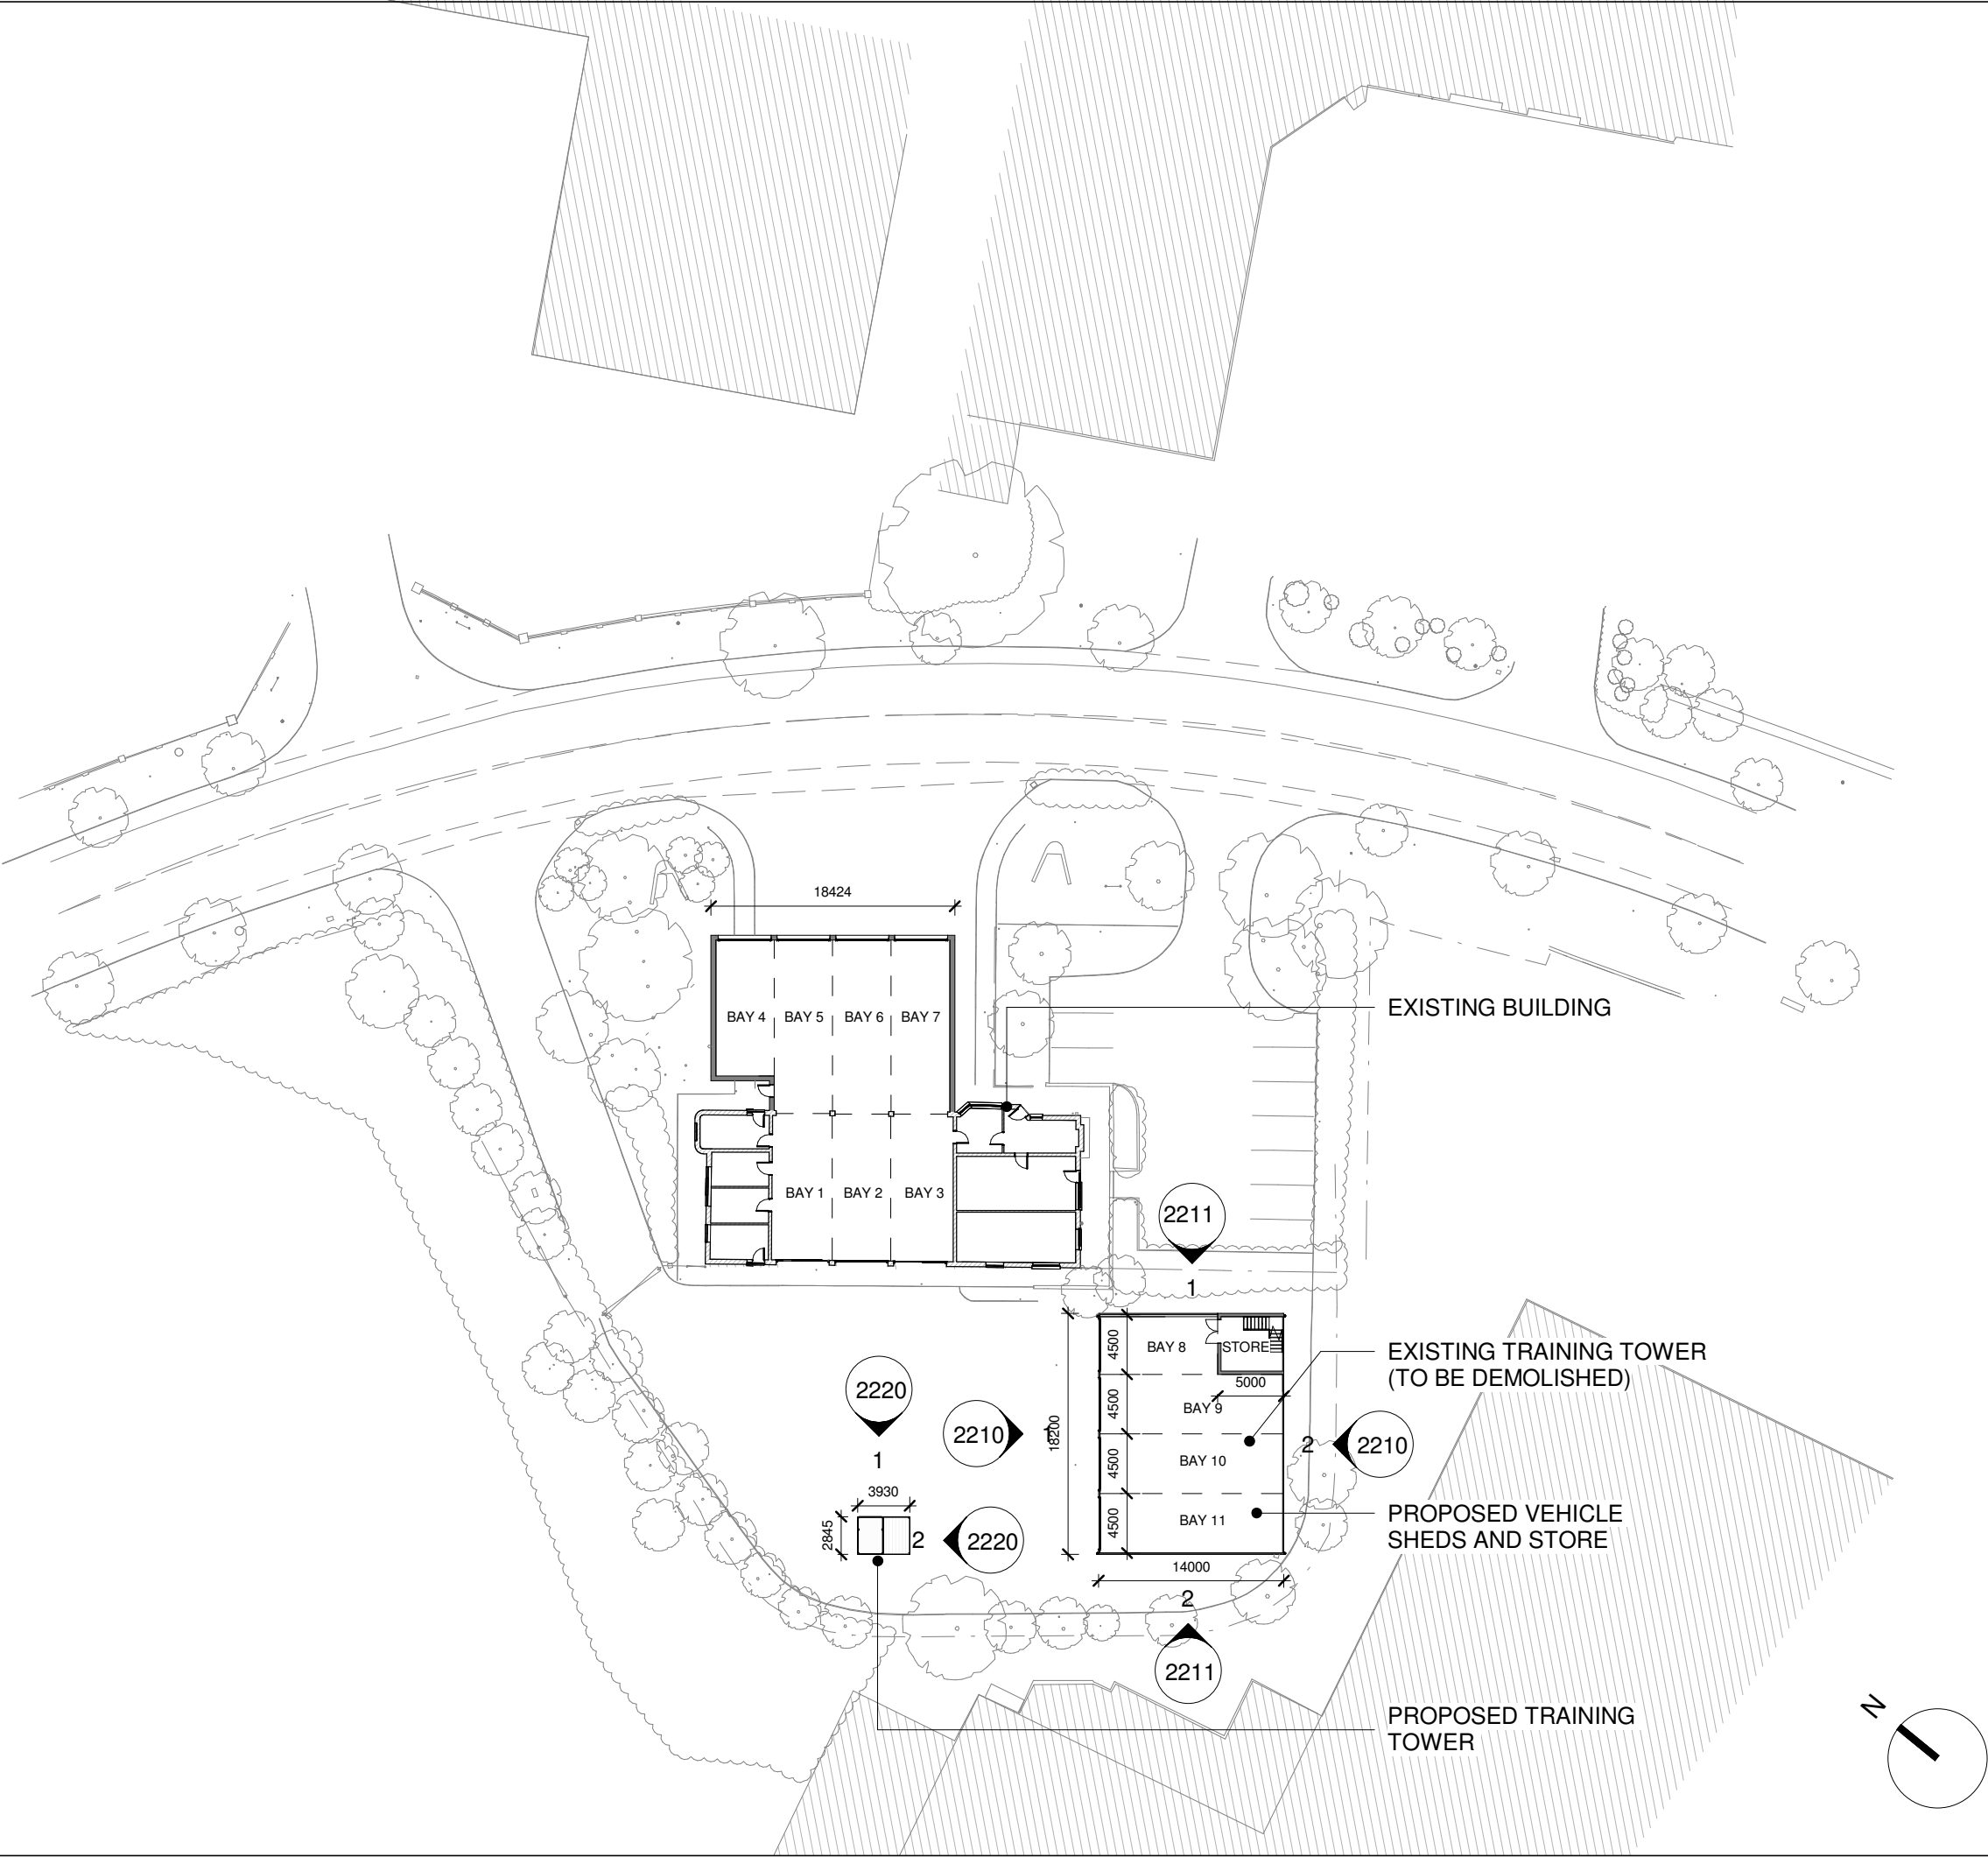

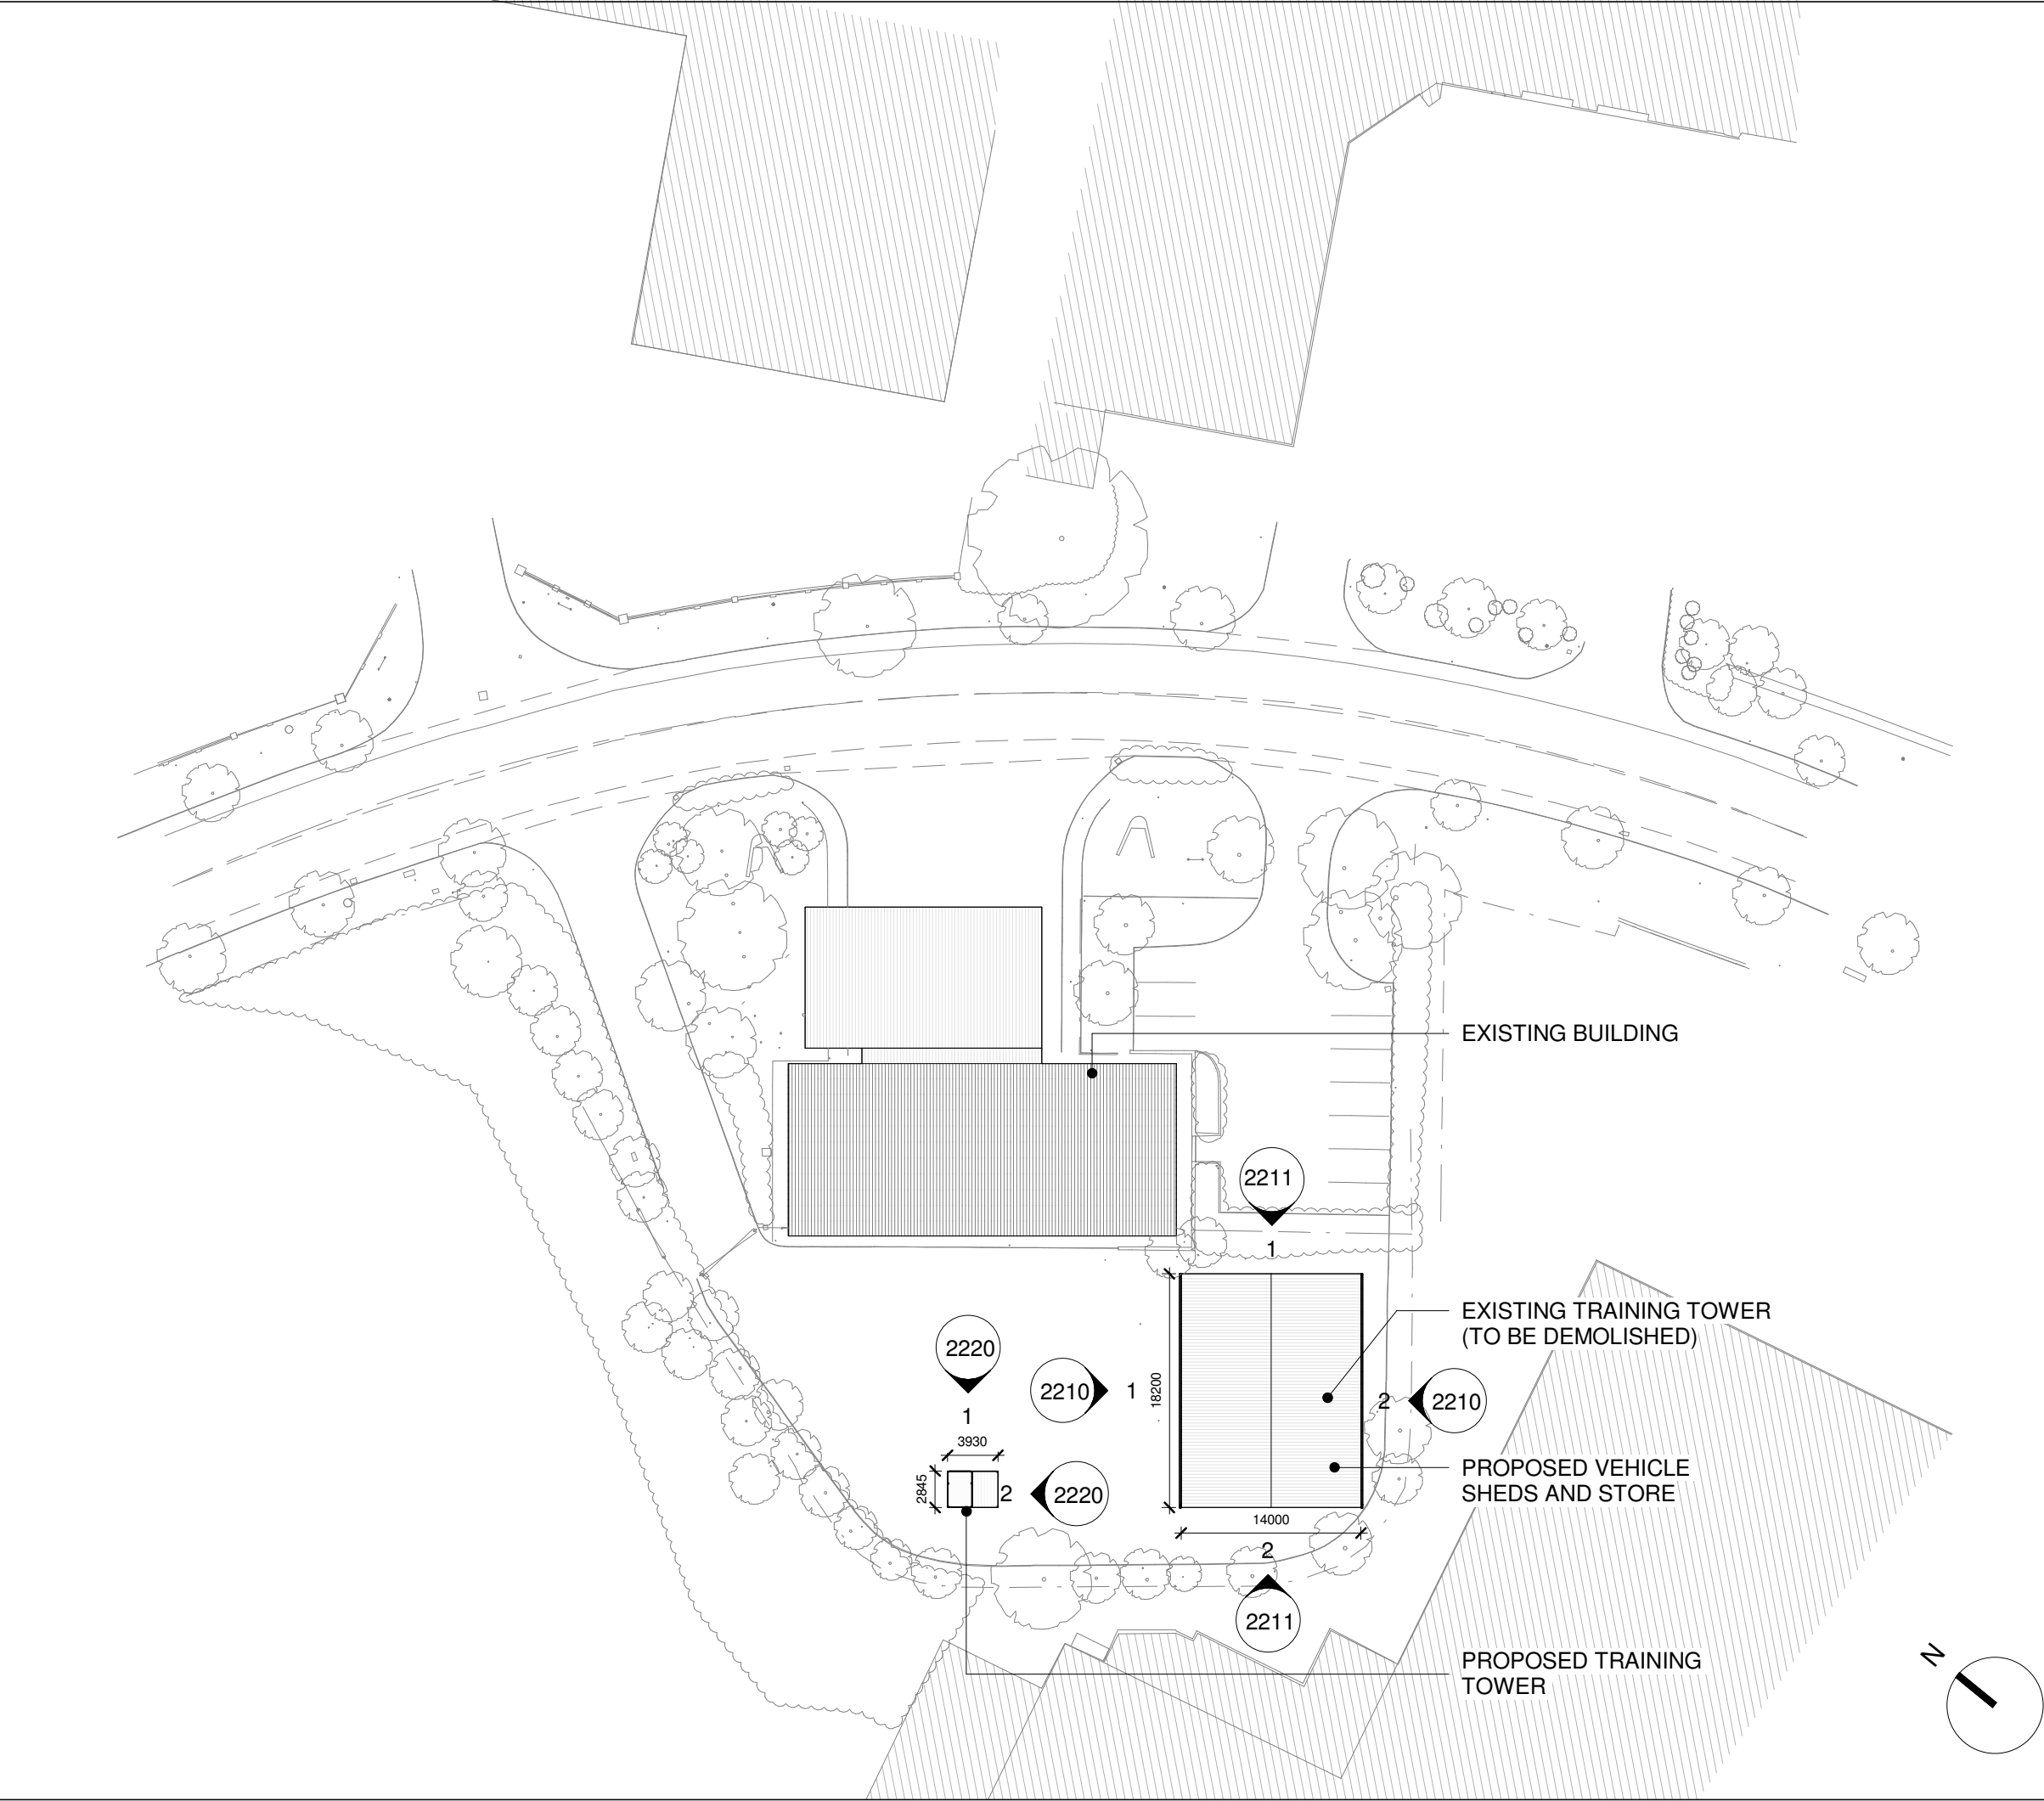

Do not scale from drawings. Use dimensioned figure only.
Contractor to check all dimensions on site.
City Architect to be informed of any discrepancies before
work proceeds

Notes

GROSS EXTERNAL AREAS:

SHEDS (PHASE 1)
GROUND FLOOR: 255 m²
FIRST FLOOR: 23 m²
TOTAL: 278 m²

**BAY EXTENSION TO EXISTING BUILDING
(PHASE 1)**
GROUND FLOOR: 235 m²
FIRST FLOOR: 0 m²
TOTAL: 235 m²



DRAFT

Rev	Description	Date
Revisions		

**CITY ARCHITECTS
DEPARTMENT**

Telephone: 021 4924335
Facsimile: 021 4924609
Email: city_architect@corkcity.ie

CATHAL O' BOYLE, CITY ARCHITECT,
CORK CITY COUNCIL, CITY HALL, CORK



Team Leader Mairéad Power
Project Architects Micheál Daly
Project Technicians Elaine Caverly
Project Supervisor (PSDP)
Quantity Surveyor
Civil/ Structural Consultant
M & E Consultant
Landscape Architect
Fire Consultant

Title	Scale 1 : 500 @ A3
DRAFT PROPOSED SITE ROOF PLAN (PHASE 1)	Date 15/05/2026
	Drawn By MD
	Checked By MP
	Plotfiles Ref.

Drawing No.	Status	Rev.
BFS-ZZZ-RFL-DR-CCAD-AR-0101	P1 - INFORMATION	

Project CORK CITY FIRE BRIGADE, SERVICE
DELIVERY CENTRE, BALLINCOLLIG

Do not scale from drawings. Use dimensioned figure only.
Contractor to check all dimensions on site.
City Architect to be informed of any discrepancies before
work proceeds

Notes



DRAFT

Rev	Description	Date
Revisions		

CITY ARCHITECTS
DEPARTMENT

Telephone: 021 4924335
Facsimile: 021 4924609
Email: city_architect@corkcity.ie


CATHAL O' BOYLE, CITY ARCHITECT,
CORK CITY COUNCIL, CITY HALL, CORK

Team Leader	Mairéad Power
Project Architects	Micheál Daly
Project Technicians	Elaine Caverly
Project Supervisor (PSDP)	
Quantity Surveyor	
Civil/ Structural Consultant	
M & E Consultant	
Landscape Architect	
Fire Consultant	


Title DRAFT PROPOSED SHED ELEVATIONS (PHASE 1)	Scale	1 : 100	@ A3
	Date	15/05/2026	
	Drawn By	MD	
	Checked By	MP	
Plotfiles Ref.			

Drawing No. BFS-ZZZ-L00-DR-CCAD-AR-2210	Status P1 - INFORMATION	Rev.
--	----------------------------	------

Project	CORK CITY FIRE BRIGADE, SERVICE DELIVERY CENTRE, BALLINCOLLIG
---------	--

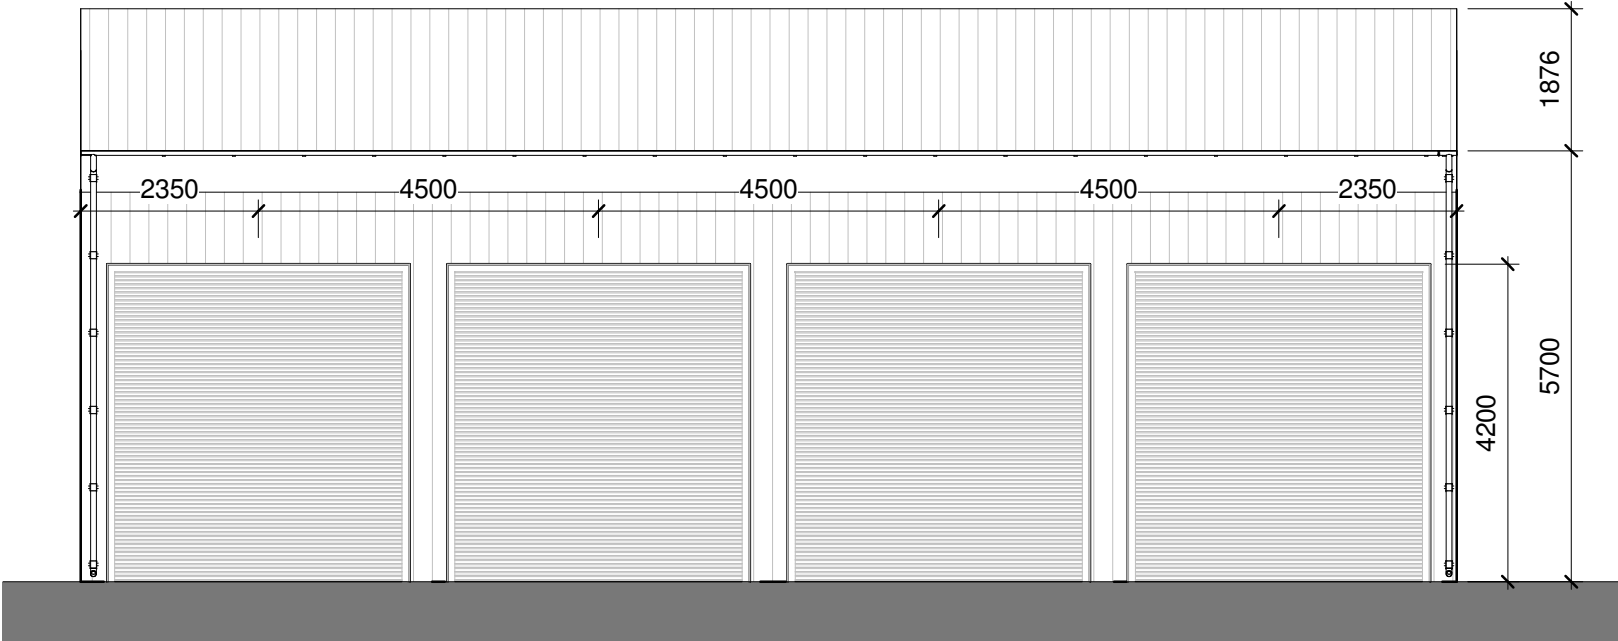

1 PHASE 1 SHED NORTHWEST (FRONT) ELEVATION
1 : 100

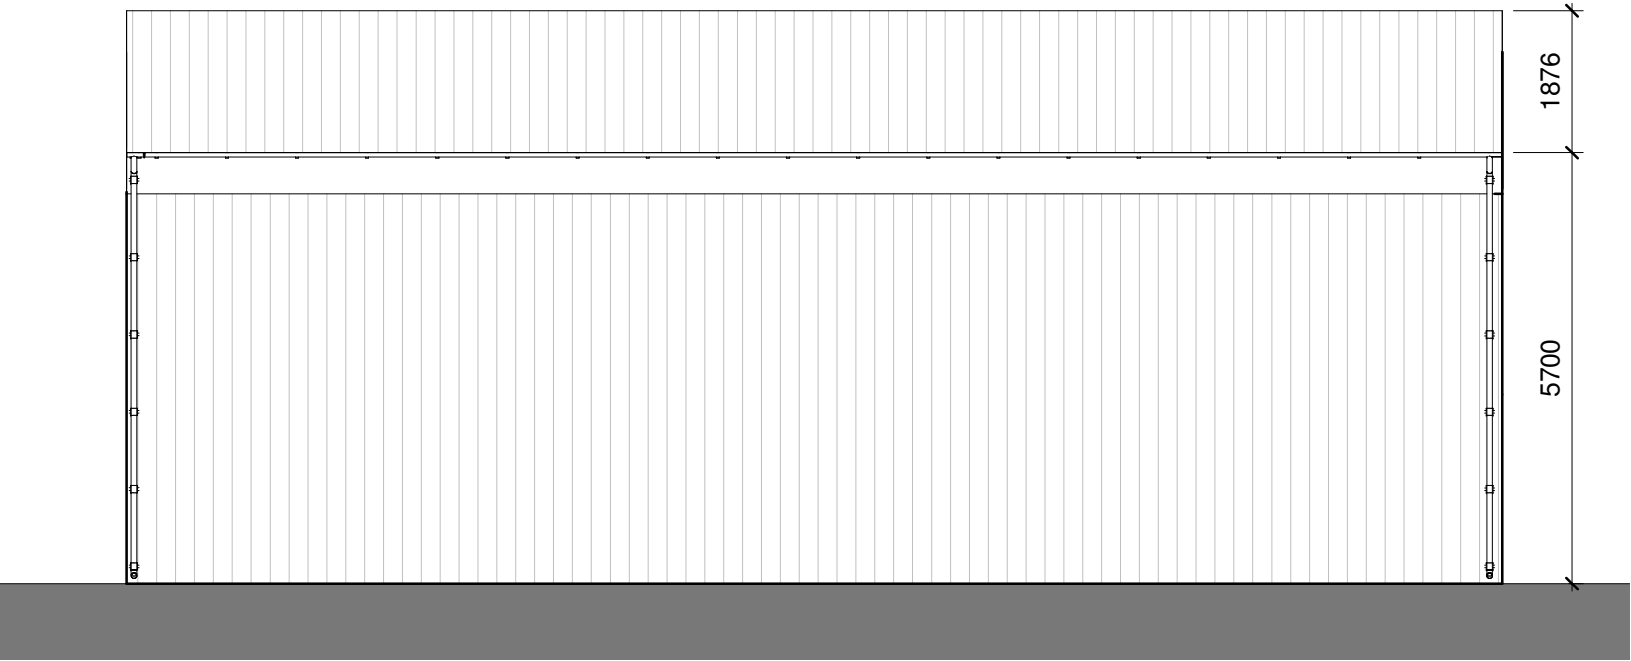

2 PHASE 1 SHED SOUTHEAST (REAR) ELEVATION
1 : 100

Do not scale from drawings. Use dimensioned figure only.
Contractor to check all dimensions on site.
City Architect to be informed of any discrepancies before
work proceeds

Notes



DRAFT

Rev	Description	Date
Revisions		

CITY ARCHITECTS
DEPARTMENT

Telephone: 021 4924335
Facsimile: 021 4924609
Email: city_architect@corkcity.ie




CATHAL O' BOYLE, CITY ARCHITECT,
CORK CITY COUNCIL, CITY HALL, CORK

Team Leader Mairéad Power
Project Architects Micheál Daly
Project Technicians Elaine Caverly
Project Supervisor (PSDP)
Quantity Surveyor
Civil/ Structural Consultant
M & E Consultant
Landscape Architect
Fire Consultant


Title DRAFT PROPOSED SHED ELEVATIONS (PHASE 1)	Scale	1 : 100 @ A3
	Date	15/05/2026
	Drawn By	MD
	Checked By	MP
Plotfiles Ref.		

Drawing No. BFS-ZZZ-L00-DR-CCAD-AR-2211	Status P1 - INFORMATION	Rev.
--	----------------------------	------

Project CORK CITY FIRE BRIGADE, SERVICE
DELIVERY CENTRE, BALLINCOLLIG

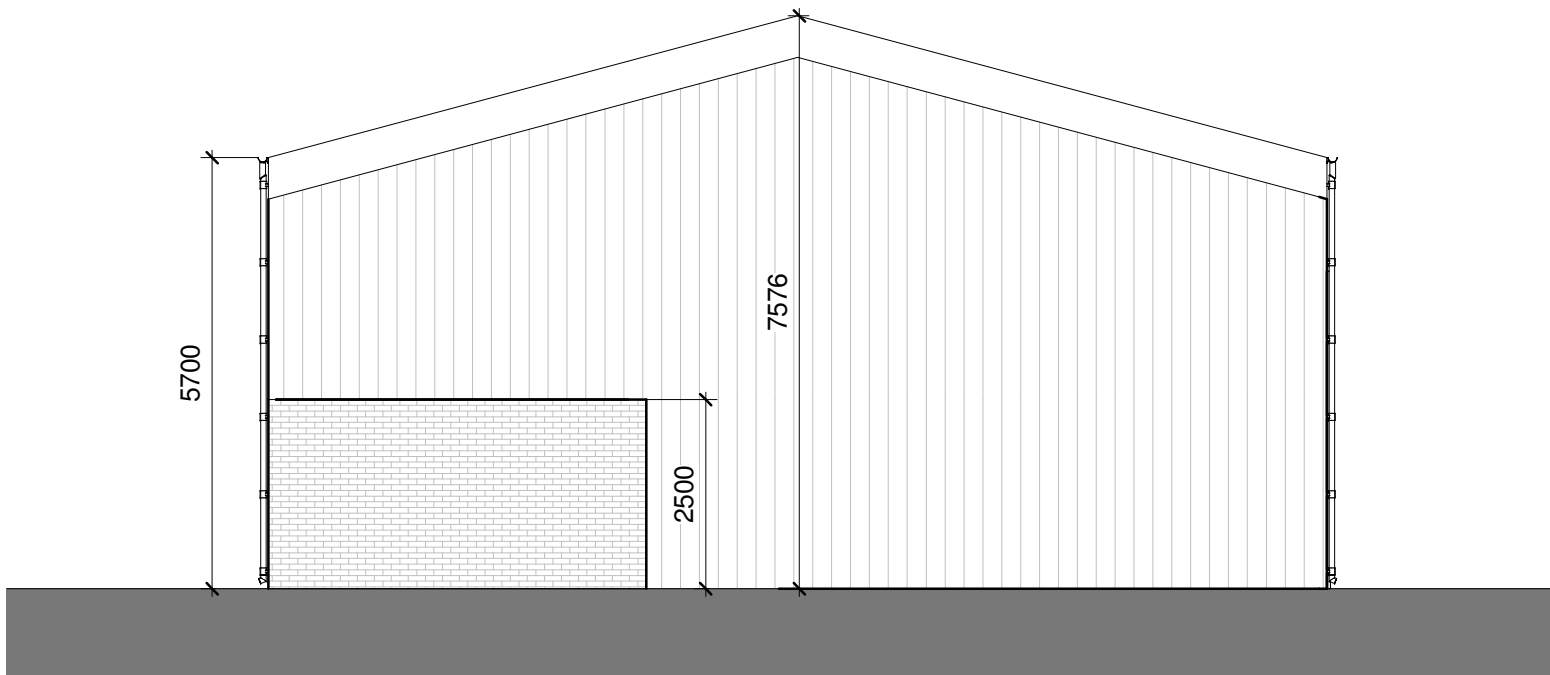

1 PHASE 1 SHED NORTHEAST (SIDE) ELEVATION
1 : 100

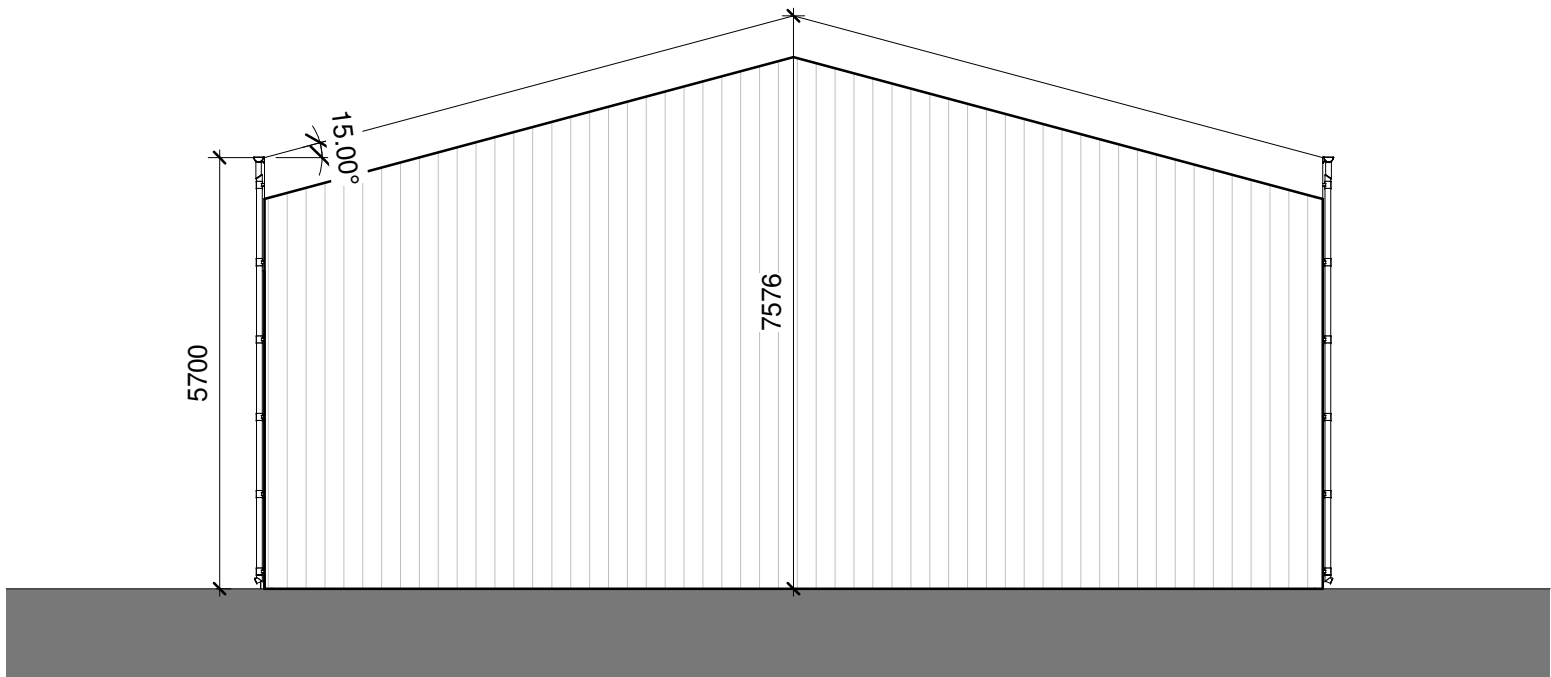

2 PHASE 1 SHED SOUTHWEST (SIDE) ELEVATION
1 : 100

Do not scale from drawings. Use dimensioned figure only.
Contractor to check all dimensions on site.
City Architect to be informed of any discrepancies before
work proceeds

Notes



DRAFT

Rev	Description	Date
Revisions		

CITY ARCHITECTS
DEPARTMENT

Telephone: 021 4924335
Facsimile: 021 4924609
Email: city_architect@corkcity.ie




CATHAL O' BOYLE, CITY ARCHITECT,
CORK CITY COUNCIL, CITY HALL, CORK

Team Leader Mairéad Power
Project Architects Micheál Daly
Project Technicians Elaine Caverly
Project Supervisor (PSDP)
Quantity Surveyor
Civil/ Structural Consultant
M & E Consultant
Landscape Architect
Fire Consultant

Title DRAFT PROPOSED DRILL TOWER ELEVATIONS AND AXONOMETRIC (PHASE 1)	Scale	1 : 100 @ A3
	Date	15/05/2026
	Drawn By	MD
	Checked By	MP
	Plotfiles Ref.	

Drawing No. BFS-ZZZ-L00-DR-CCAD-AR-2220	Status P1 - INFORMATION	Rev.
--	----------------------------	------


Project CORK CITY FIRE BRIGADE, SERVICE
DELIVERY CENTRE, BALLINCOLLIG

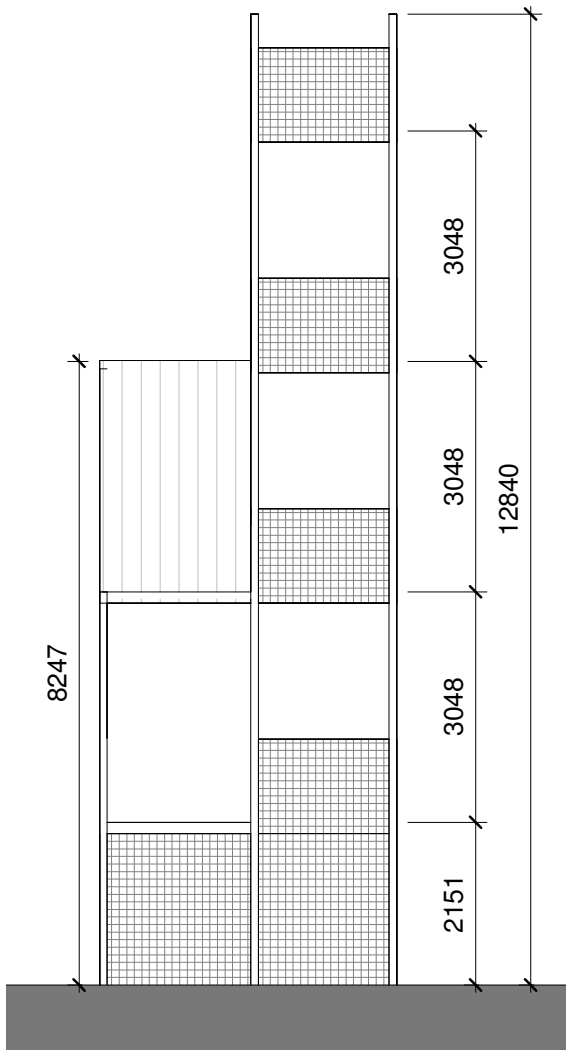

1

DRILL TOWER NE (FRONT) ELEVATION


1 : 100

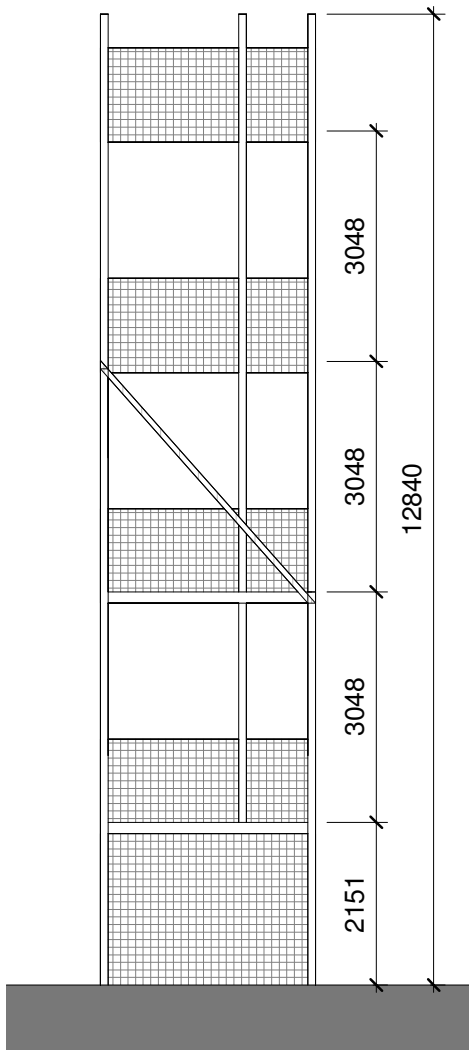

2

DRILL TOWER SE (SIDE) ELEVATION

1 : 100

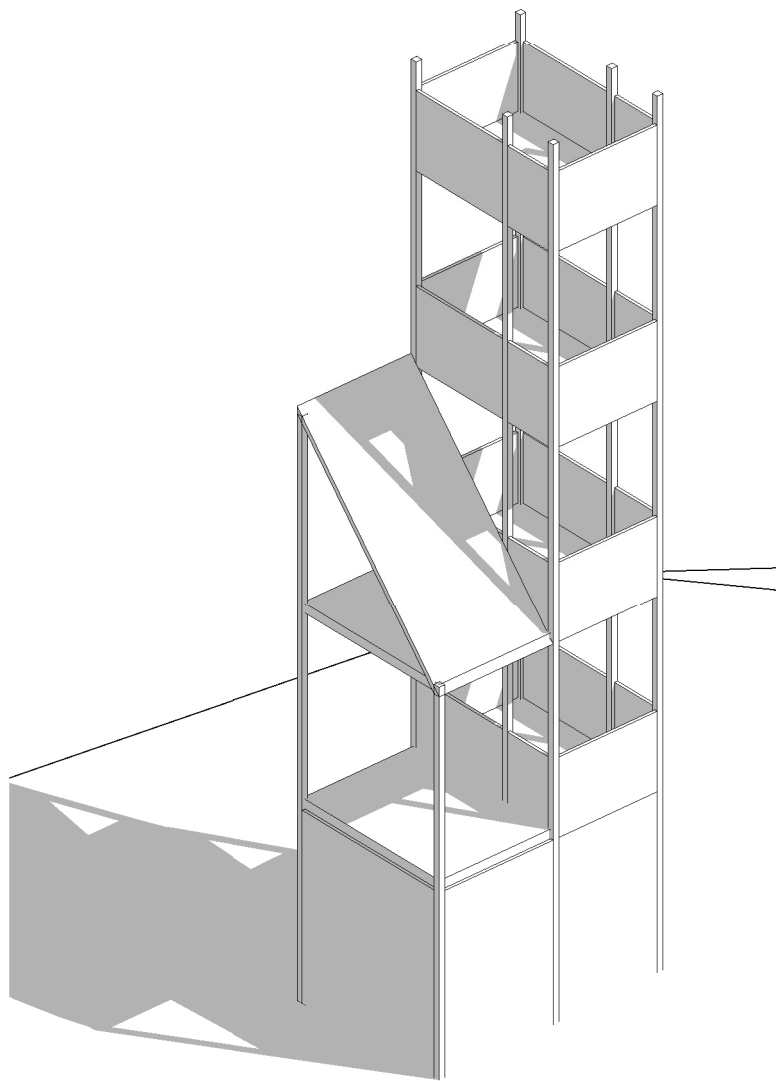

3

DRILL TOWER AXONOMETRIC