




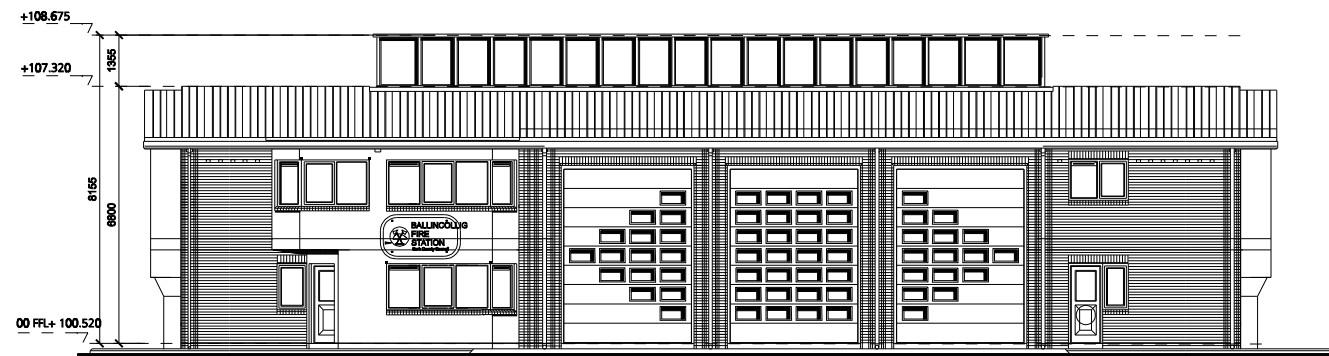


01 Northeast Elevation of Existing Fire Station
2012

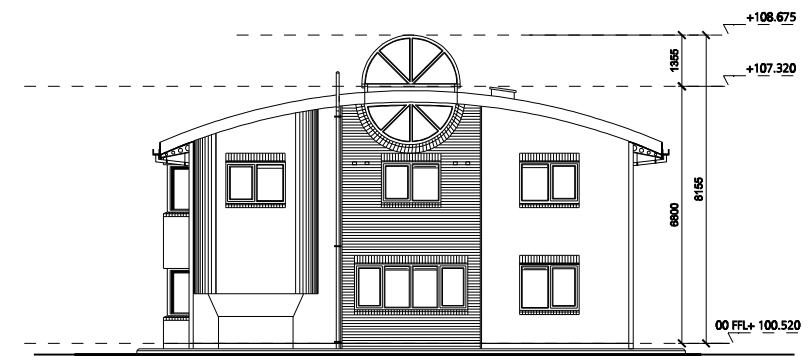

02 Northwest Elevation of Existing Fire Station
2012

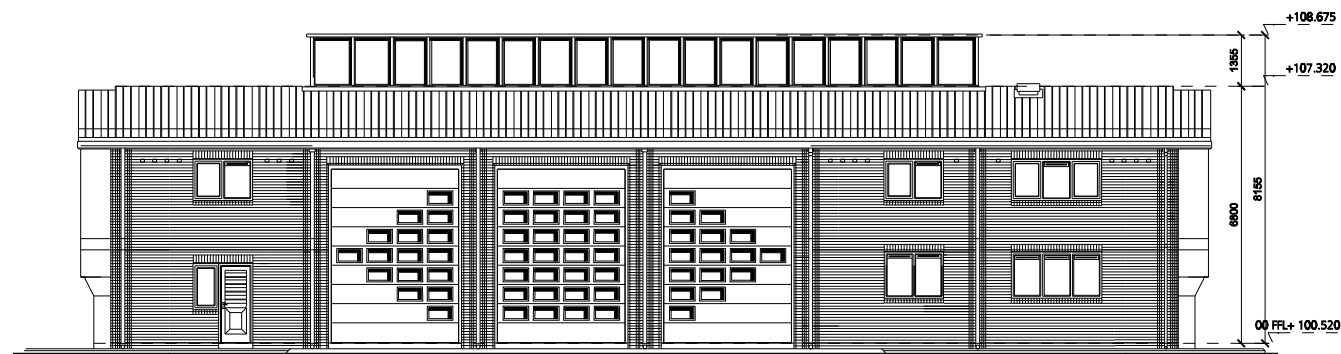


03 Southwest Elevation of Existing Fire Station
2012

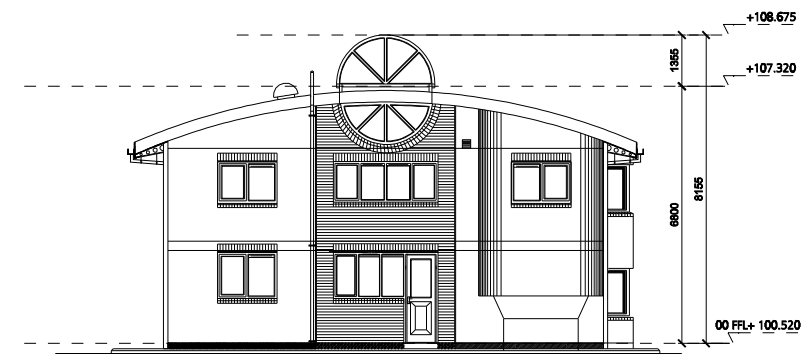

04 Southeast Elevation of Existing Fire Station
2012

NOTES / LEGEND

 

Revision	Date	Description	By
00	22.12.08	ISSUED FOR PLANNING	DM

Drawing Status: **PLANNING**

Reply Address:
No.3 Victoria Road
Cork,
Ireland.

Telephone: +353 21 498 7777
Fax: +353 21 492 4800
e-mail: mail@murrayolaoire.com

General Notes
* DO NOT SCALE. USE FIGURED DIMENSIONS ONLY.
* THIS DRAWING IS TO BE READ IN CONJUNCTION WITH ALL RELEVANT SPECIFICATIONS AND DRAWINGS.
* ALL DIMENSIONS TO BE CHECKED ON SITE.
* IN THE EVENT OF ANY DISCREPANCIES BETWEEN DRAWINGS THE CONTRACTOR IS TO INFORM THE ARCHITECT IMMEDIATELY.

murrayolaoire architects

ARCHITECTS ■ PLANNERS ■ URBAN DESIGNERS ■

Client: Cork County Council

Project: Fire and Building Control Services Head Quarters

Drawing: Existing Elevations of Fire Station

Date: DEC 08 Scale: 1:100 @ A1

Drawn by: EC Plot Check: Stage: 3: Dig No. 2012 00

Approved: Job No. 08013

© COPYRIGHT This drawing or design may not be reproduced without permission