


NOTE:
Artwork to follow

Exploded View

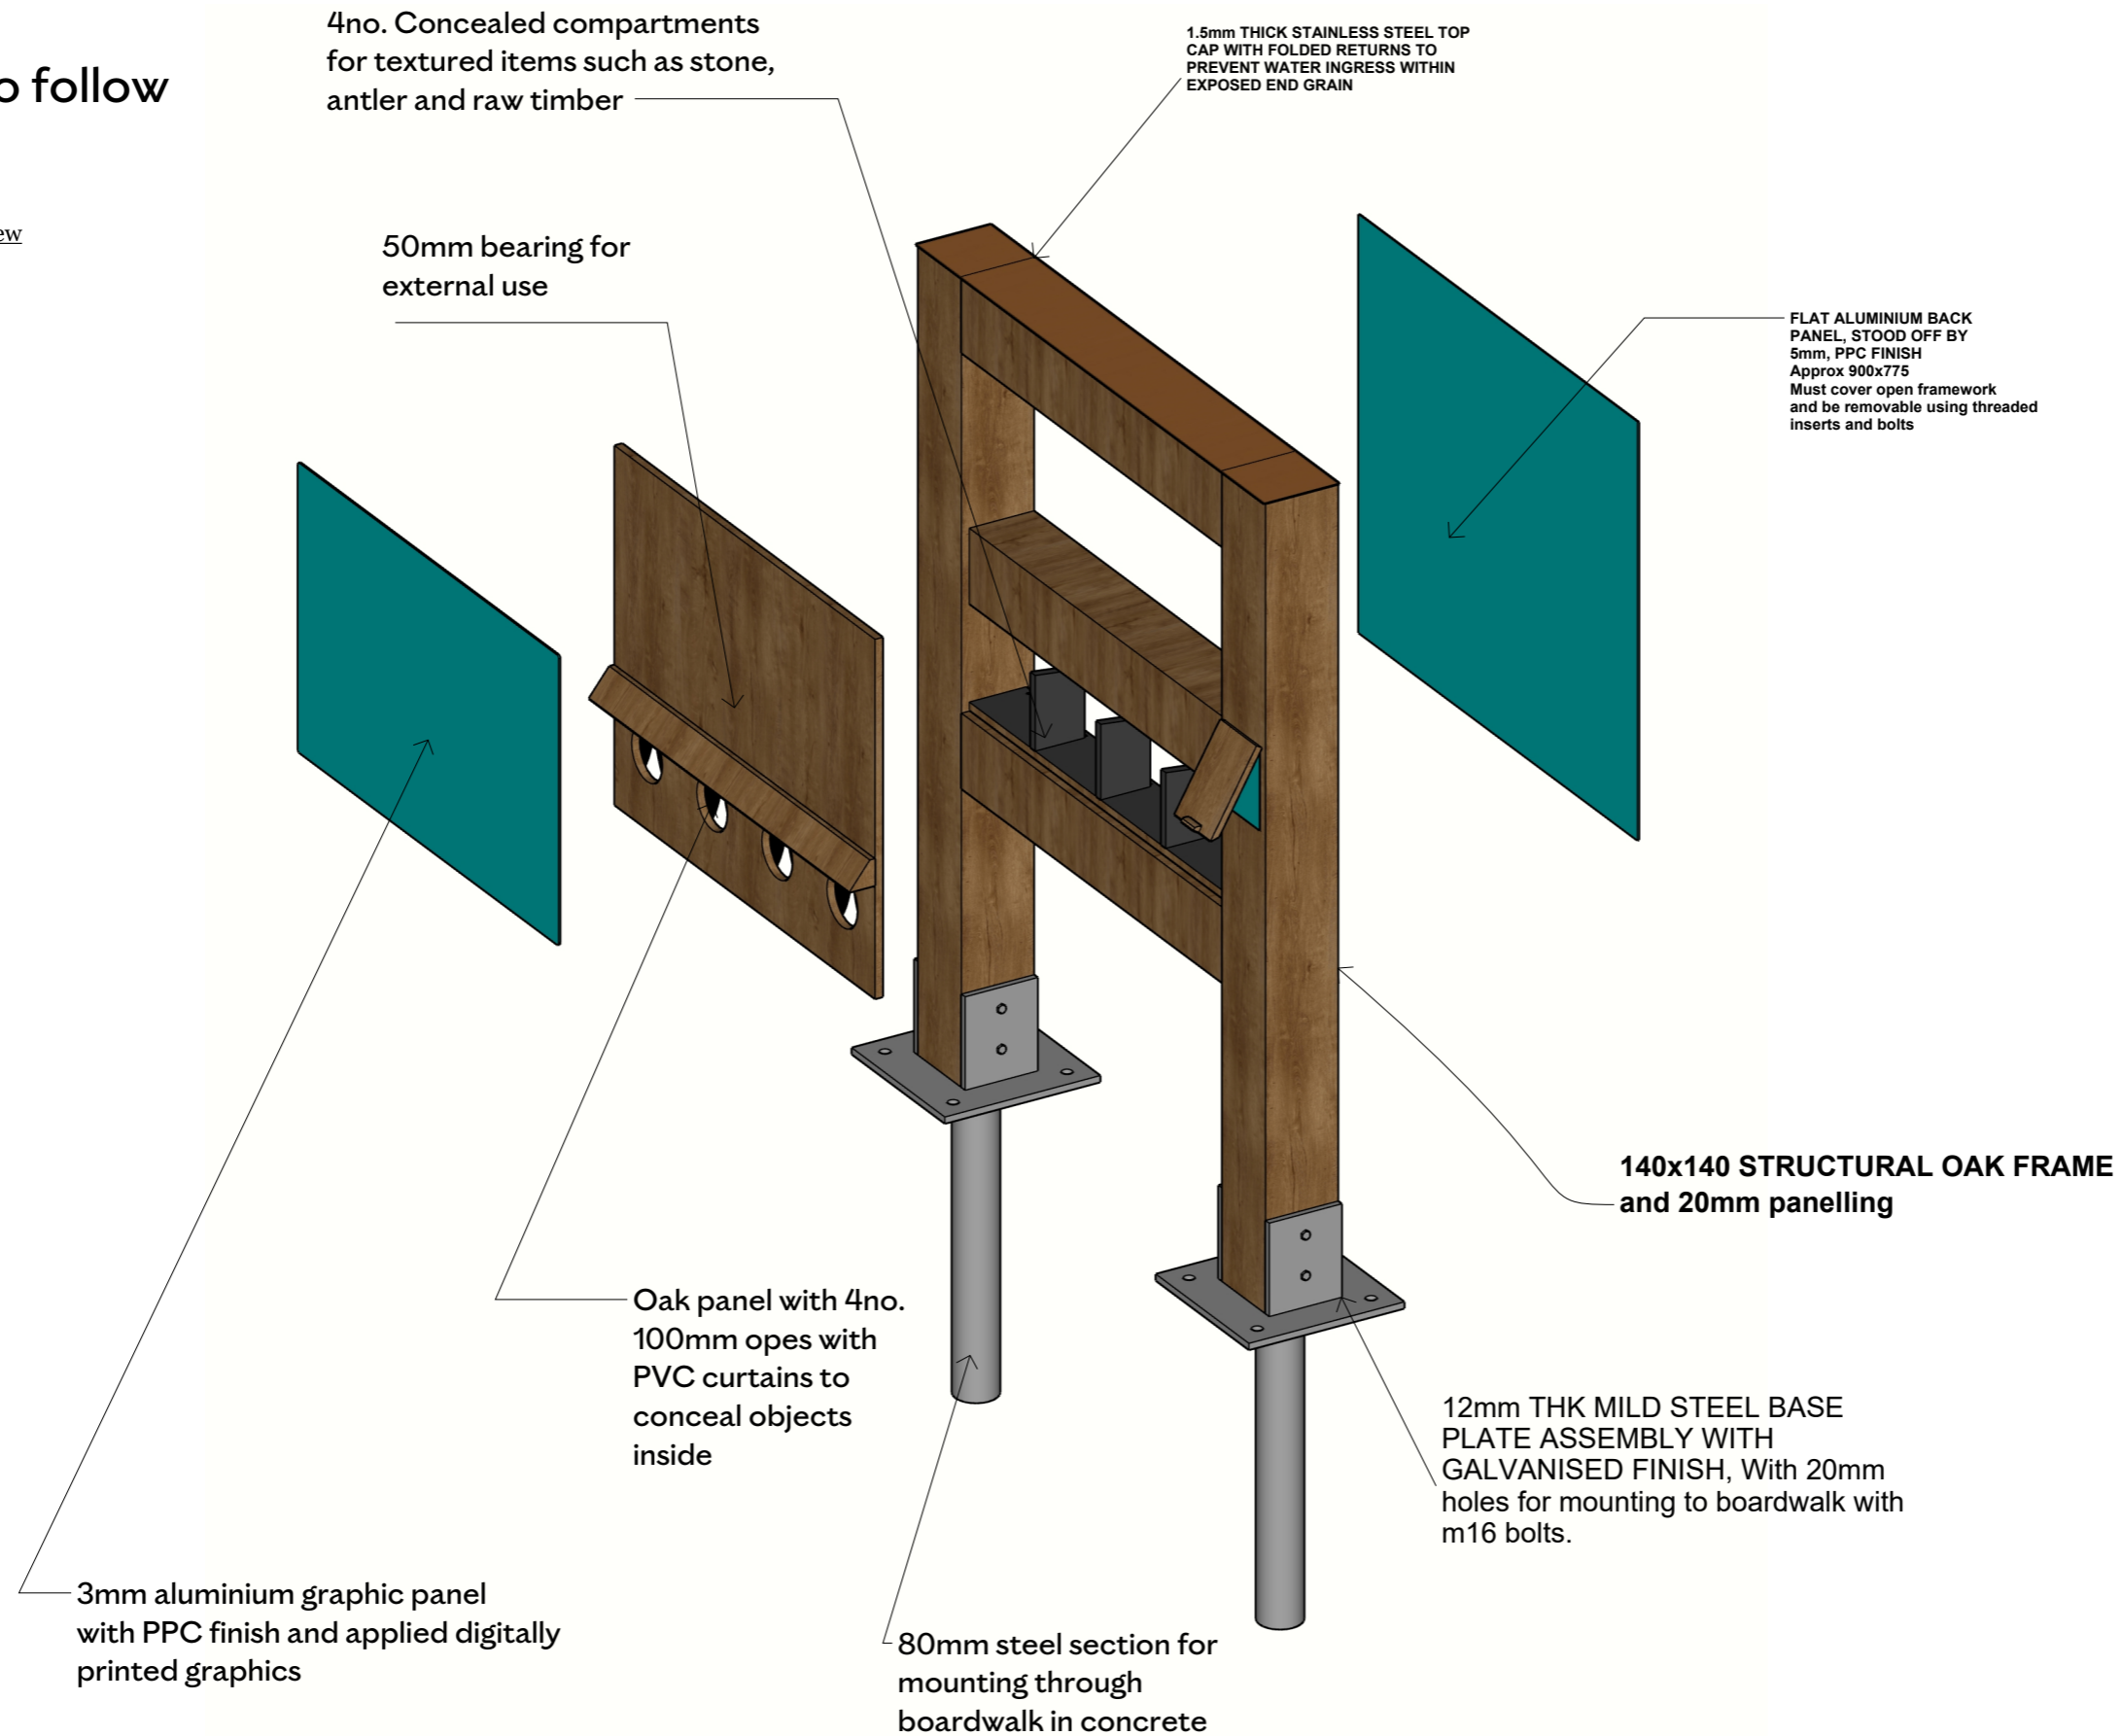

N60
Printing and Sign-Making

ZONE
1

QTY.	REF.
x1	3-N60-005

DESCRIPTION
Guess the texture concealed opes (x4) on Upright sign incl through boardwalk support

MATERIALS
Oak or similar
HDPE or similar
Marine grade stainless steel
Stone x2, antler, raw wood

CLIENT
Connemara National Park

PROJECT
Wayfinding and signage

DRAWN BY
MV

ISSUE
15.06.2026

V1

DESCRIPTION

Guess the texture concealed opes (x4) on Upright sign incl through boardwalk support

MATERIALS

Oak or similar
HDPE or similar
Marine grade stainless steel
Stone x2, antler, raw wood

CLIENT
Connemara National Park

PROJECT
Wayfinding and signage


DRAWN BY
MV

ISSUE
15.06.2026

V1

Front Elevation

Side Elevation

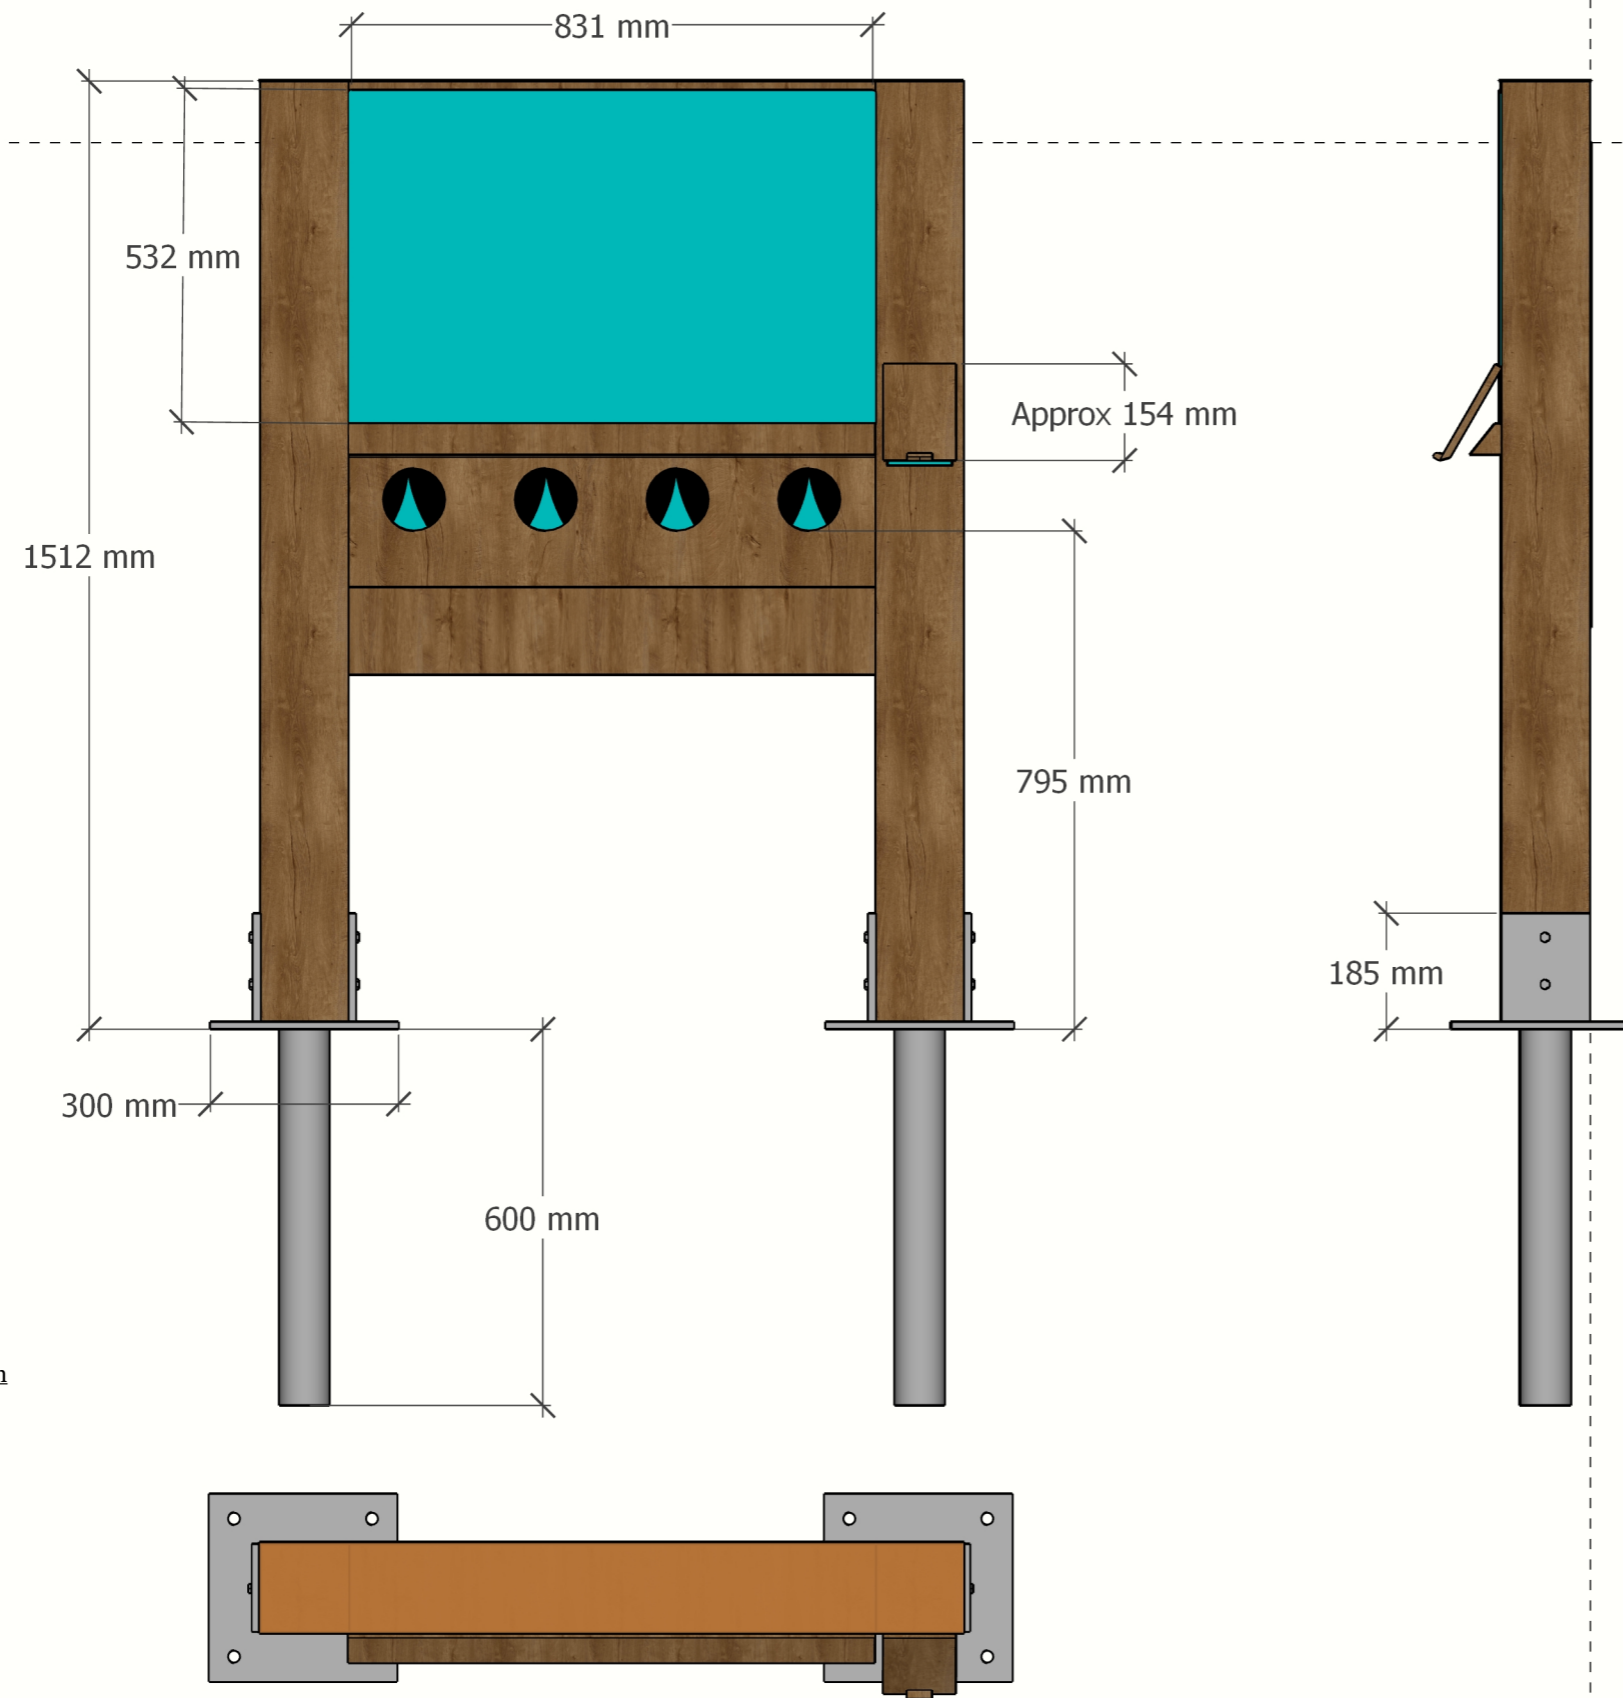

Plan Elevation