

DESCRIPTION

Upright olfactory display inc
4 lift-and-sniff flaps with
concrete pad + signage

MATERIALS

Oak or similar
Marine grade stainless steel
Refillable aroma tins
3mm Aluminium
Graphics

CLIENT
Connemara National Park

PROJECT
Wayfinding and signage

DRAWN BY
MV

ISSUE
15.06.2026

V1


Exploded View

4no. lift up flaps with
outdoor hinges @ approx. 75x79
Must open 180 degrees so front of
flap side flush against signage
when fully open.

1.5mm THICK STAINLESS STEEL TOP
CAP WITH FOLDED RETURNS TO
PREVENT WATER INGRESS WITHIN
EXPOSED END GRAIN

FLAT ALUMINIUM BACK
PANEL, STOOD OFF BY
5mm, PPC FINISH
Approx 1112x783
Must cover open framework
and be removable using threaded
inserts and bolts

Access to internal
metal smell tins from
rear (removing back panel)

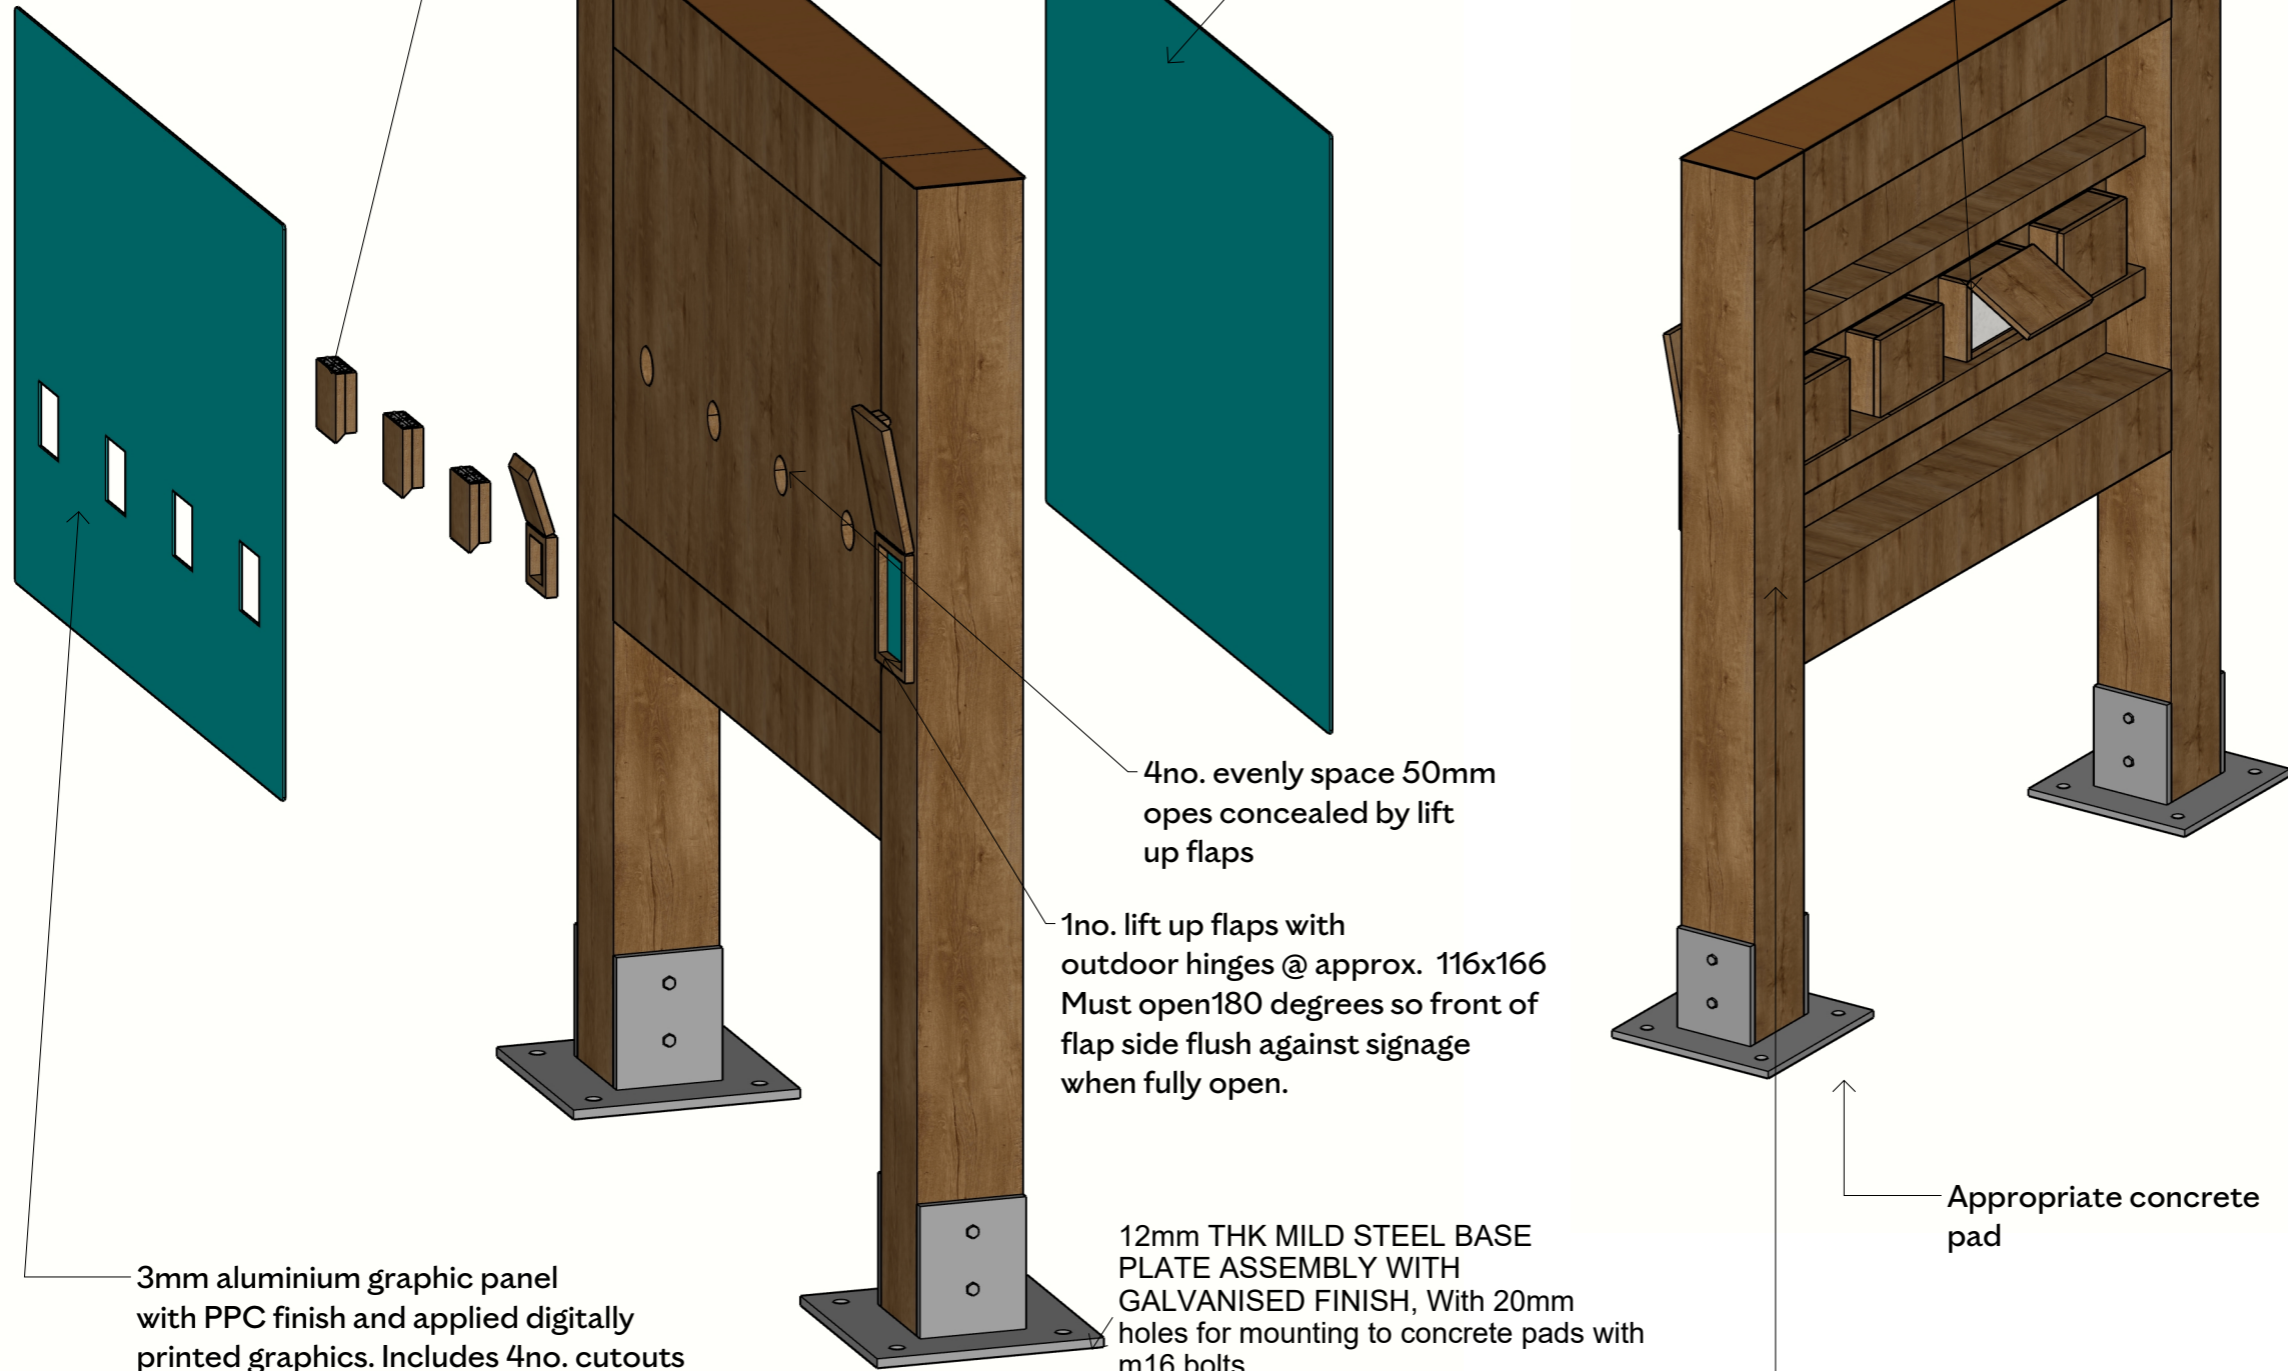

3mm aluminium graphic panel
with PPC finish and applied digitally
printed graphics. Includes 4no. cutouts
@ 79x85 for the lift up flaps and opes.

4no. evenly space 50mm
opes concealed by lift
up flaps

1no. lift up flaps with
outdoor hinges @ approx. 116x166
Must open 180 degrees so front of
flap side flush against signage
when fully open.

12mm THK MILD STEEL BASE
PLATE ASSEMBLY WITH
GALVANISED FINISH, With 20mm
holes for mounting to concrete pads with
m16 bolts.

Appropriate concrete
pad

**140x140 STRUCTURAL OAK FRAME
and 20mm panelling**

N60
Printing and Sign-Making

ZONE
1

QTY.	REF.
x1	6-N60-001

DESCRIPTION

Upright olfactory display inc
4 lift-and-sniff flaps with
concrete pad + signage

MATERIALS

Oak or similar
Marine grade stainless steel
Refillable aroma tins
3mm Aluminium
Graphics

CLIENT
Connemara National Park

PROJECT
Wayfinding and signage


DRAWN BY
MV

ISSUE
15.06.2026

V1

Front Elevation

Side Elevation

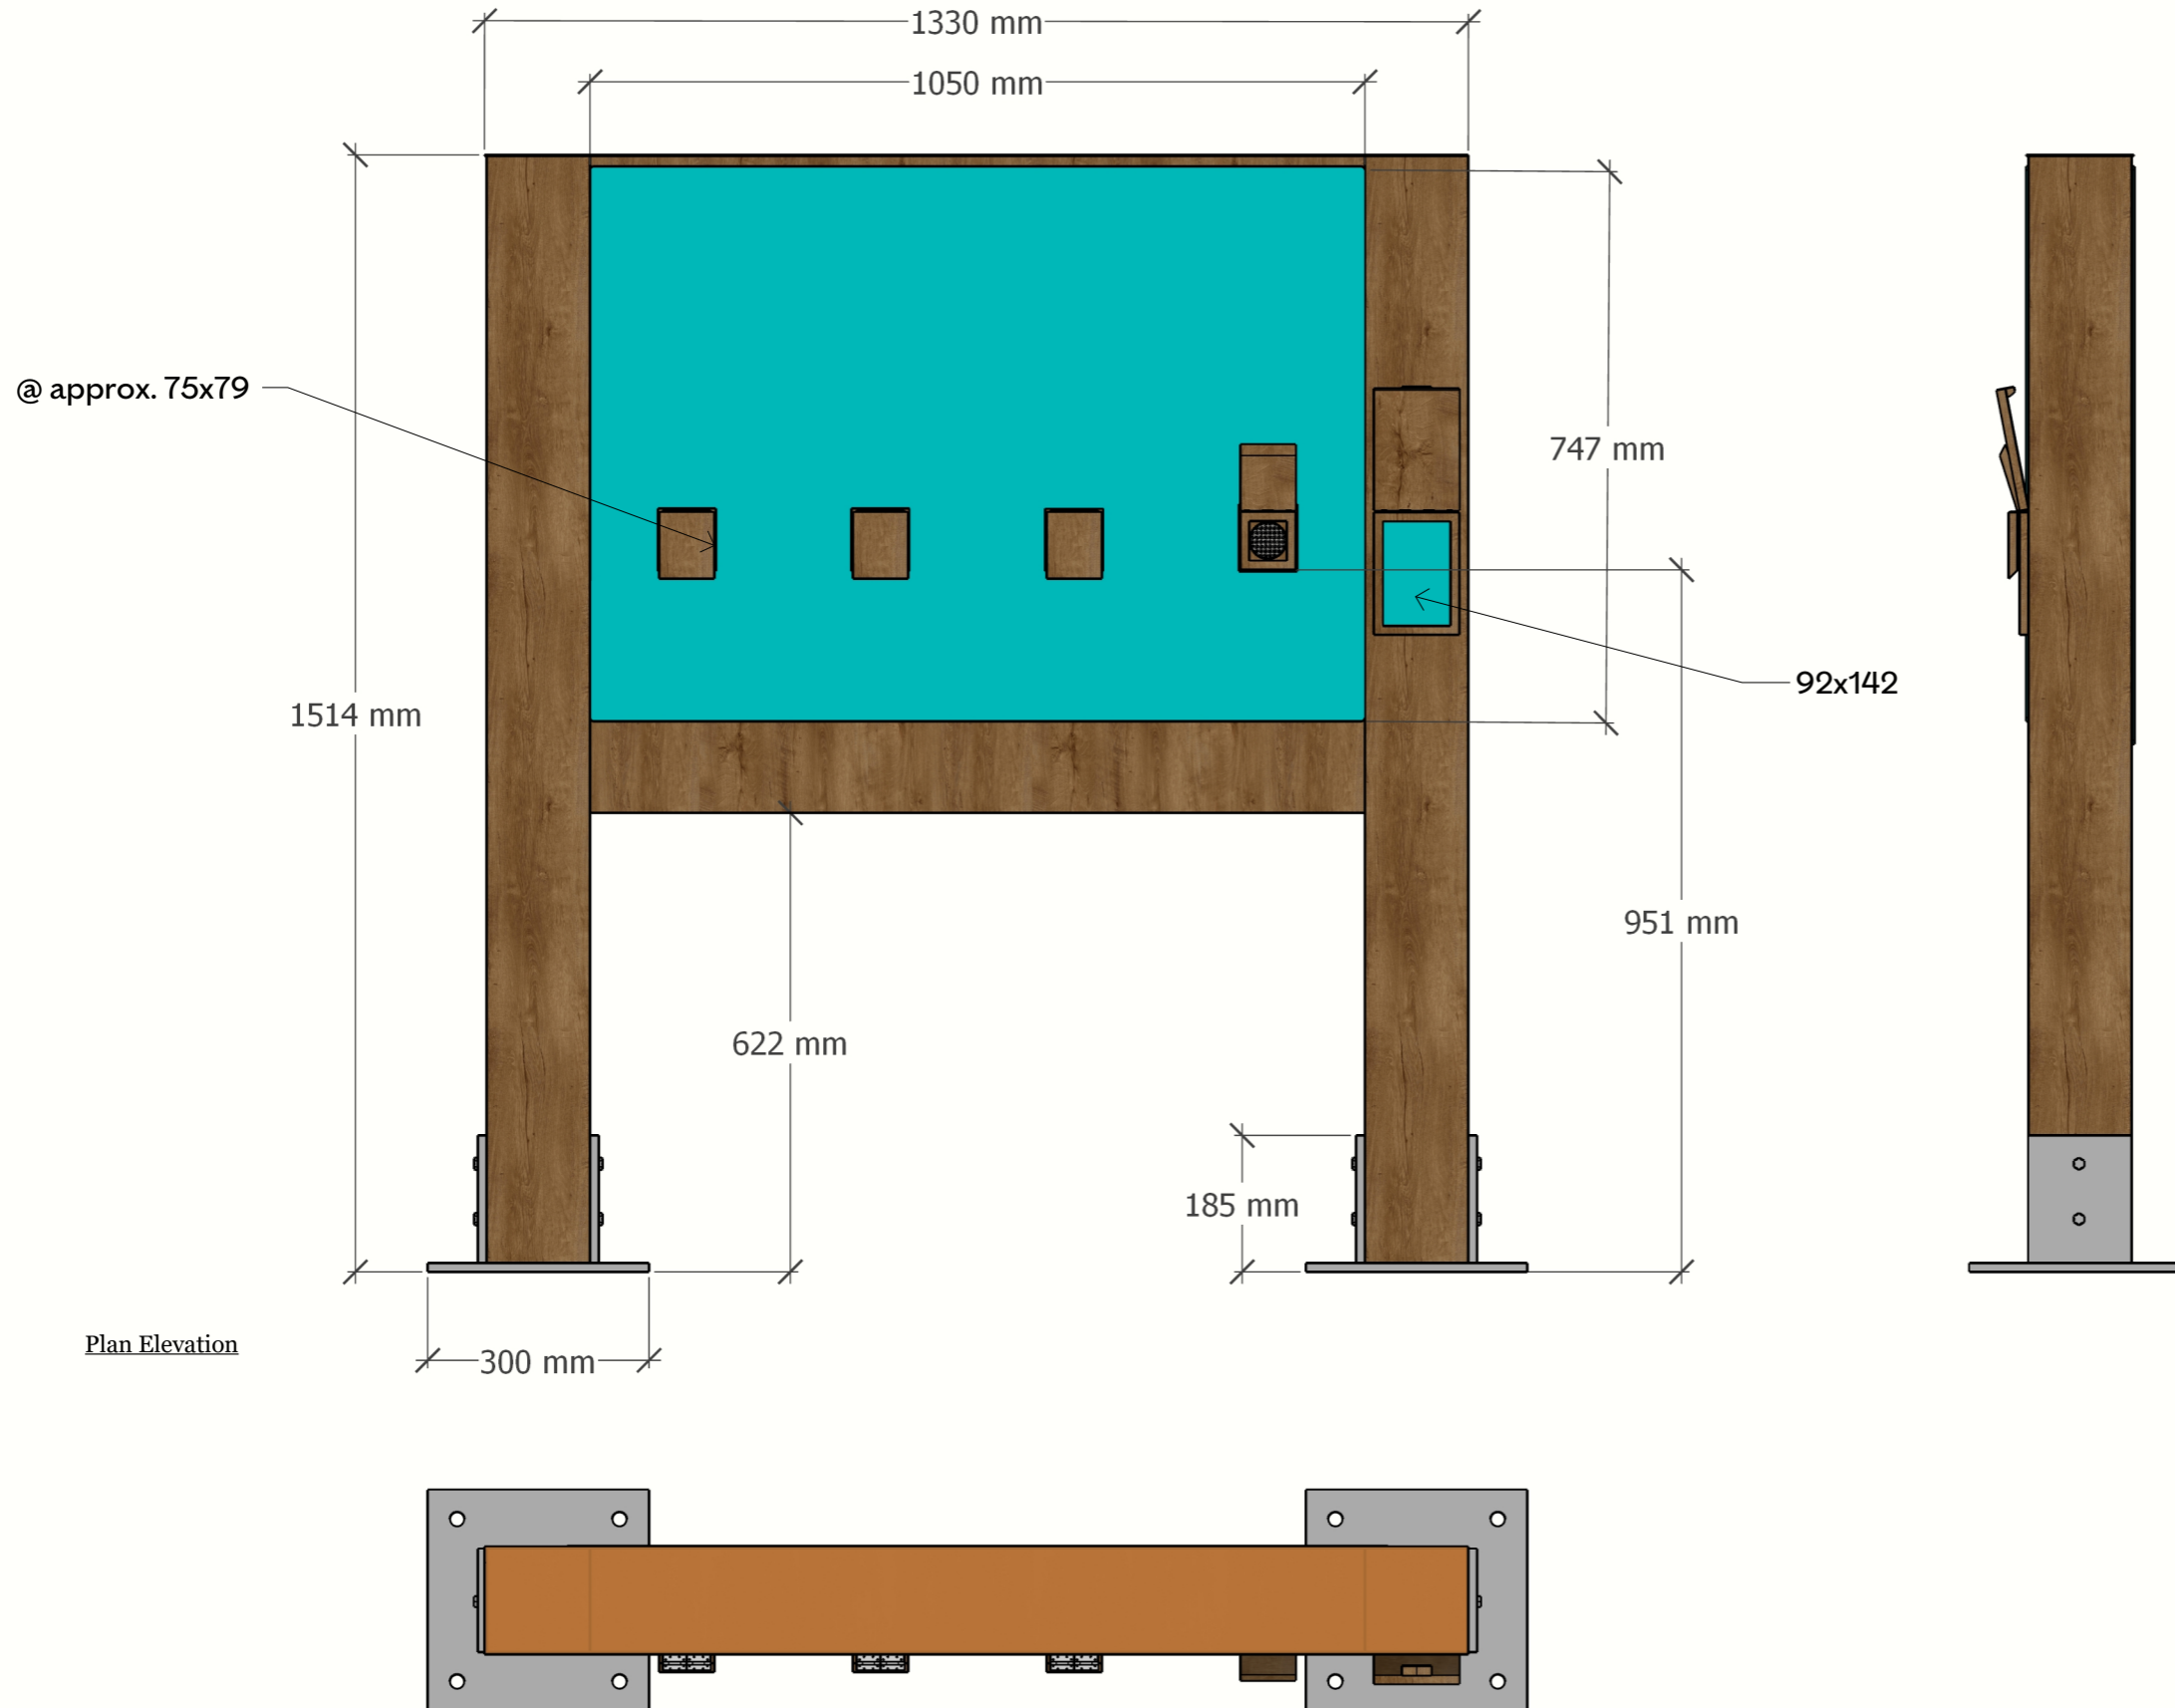

Plan Elevation