


Exploded View

4 no. tree cross sections,
e.g. Downy Birch, Rowan,
Sessile Oak, Scots Pine.
Approx. 150mm dia. Etched
with numbers on 4 sides each

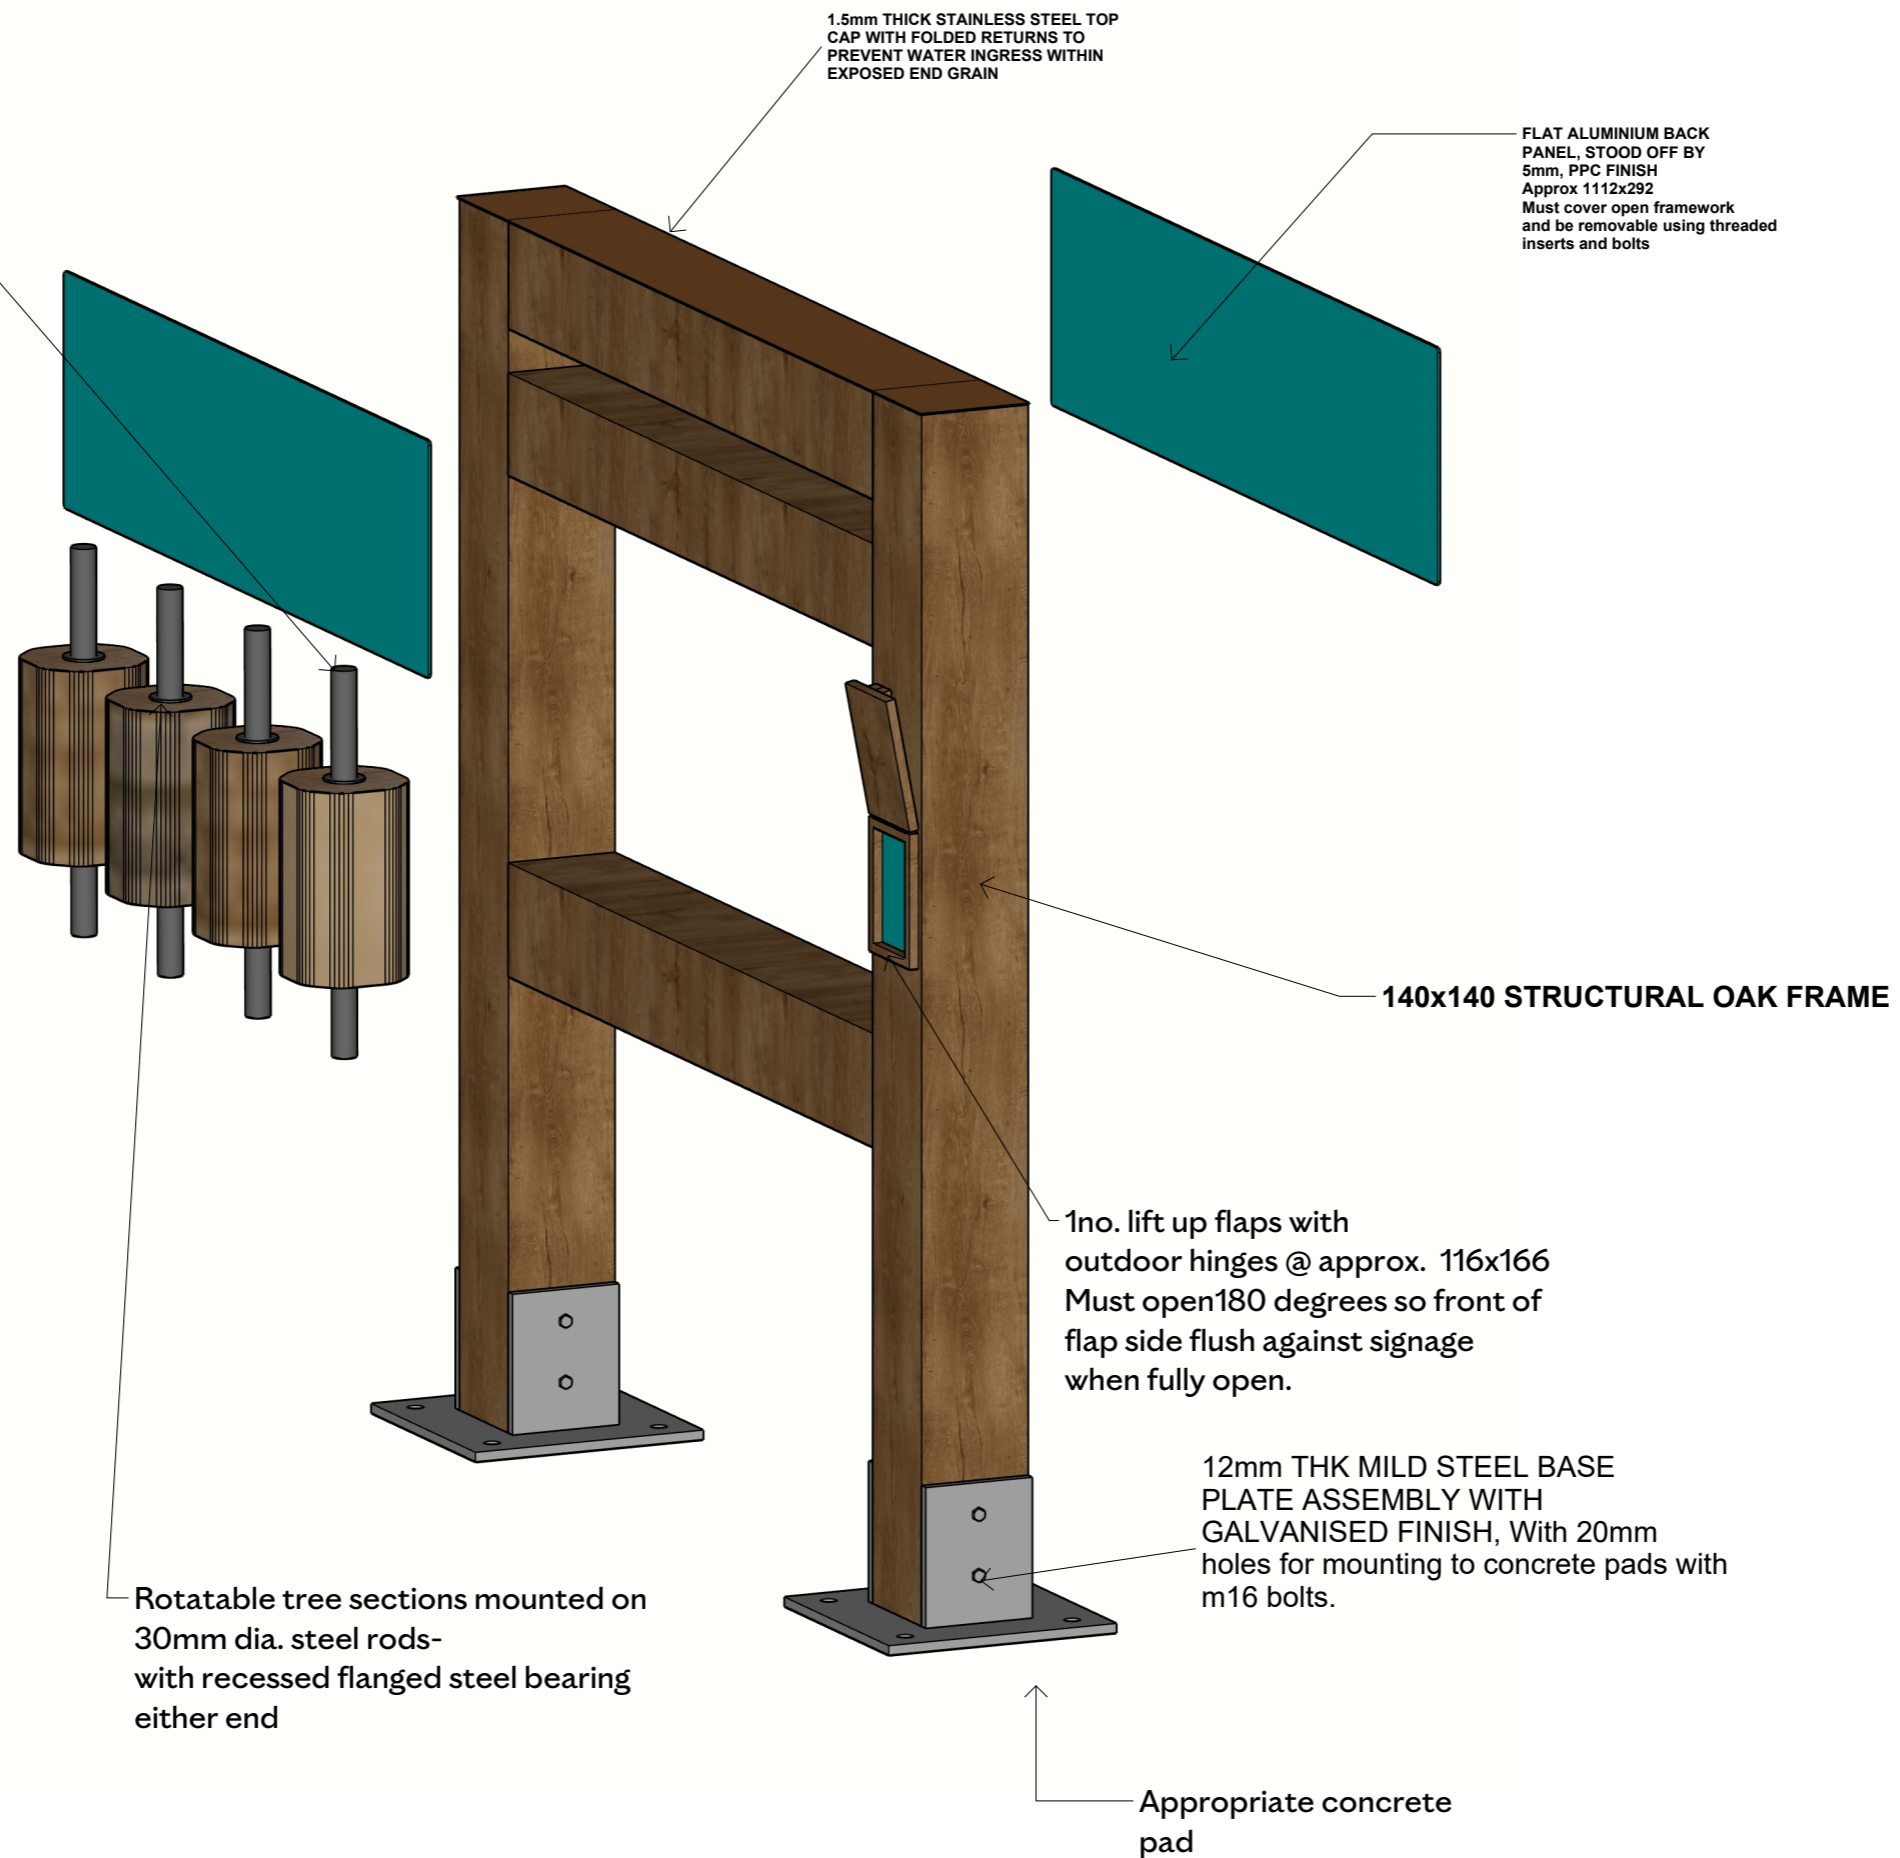

DESCRIPTION

Upright frame inc 4x rotating
tree sections and lift up
answer flap

MATERIALS

Oak or similar
Marine grade stainless steel
4no tree sections
3mm Aluminium
Graphics

CLIENT
Connemara National Park

PROJECT
Wayfinding and signage

DRAWN BY
MV

ISSUE
15.06.2026

DESCRIPTION

Upright frame inc 4x rotating tree sections and lift up answer flap

MATERIALS

Oak or similar
Marine grade stainless steel
4no tree sections
3mm Aluminium
Graphics

CLIENT
Connemara National Park


PROJECT
Wayfinding and signage

DRAWN BY
MV

ISSUE
15.06.2026

V1

Front Elevation

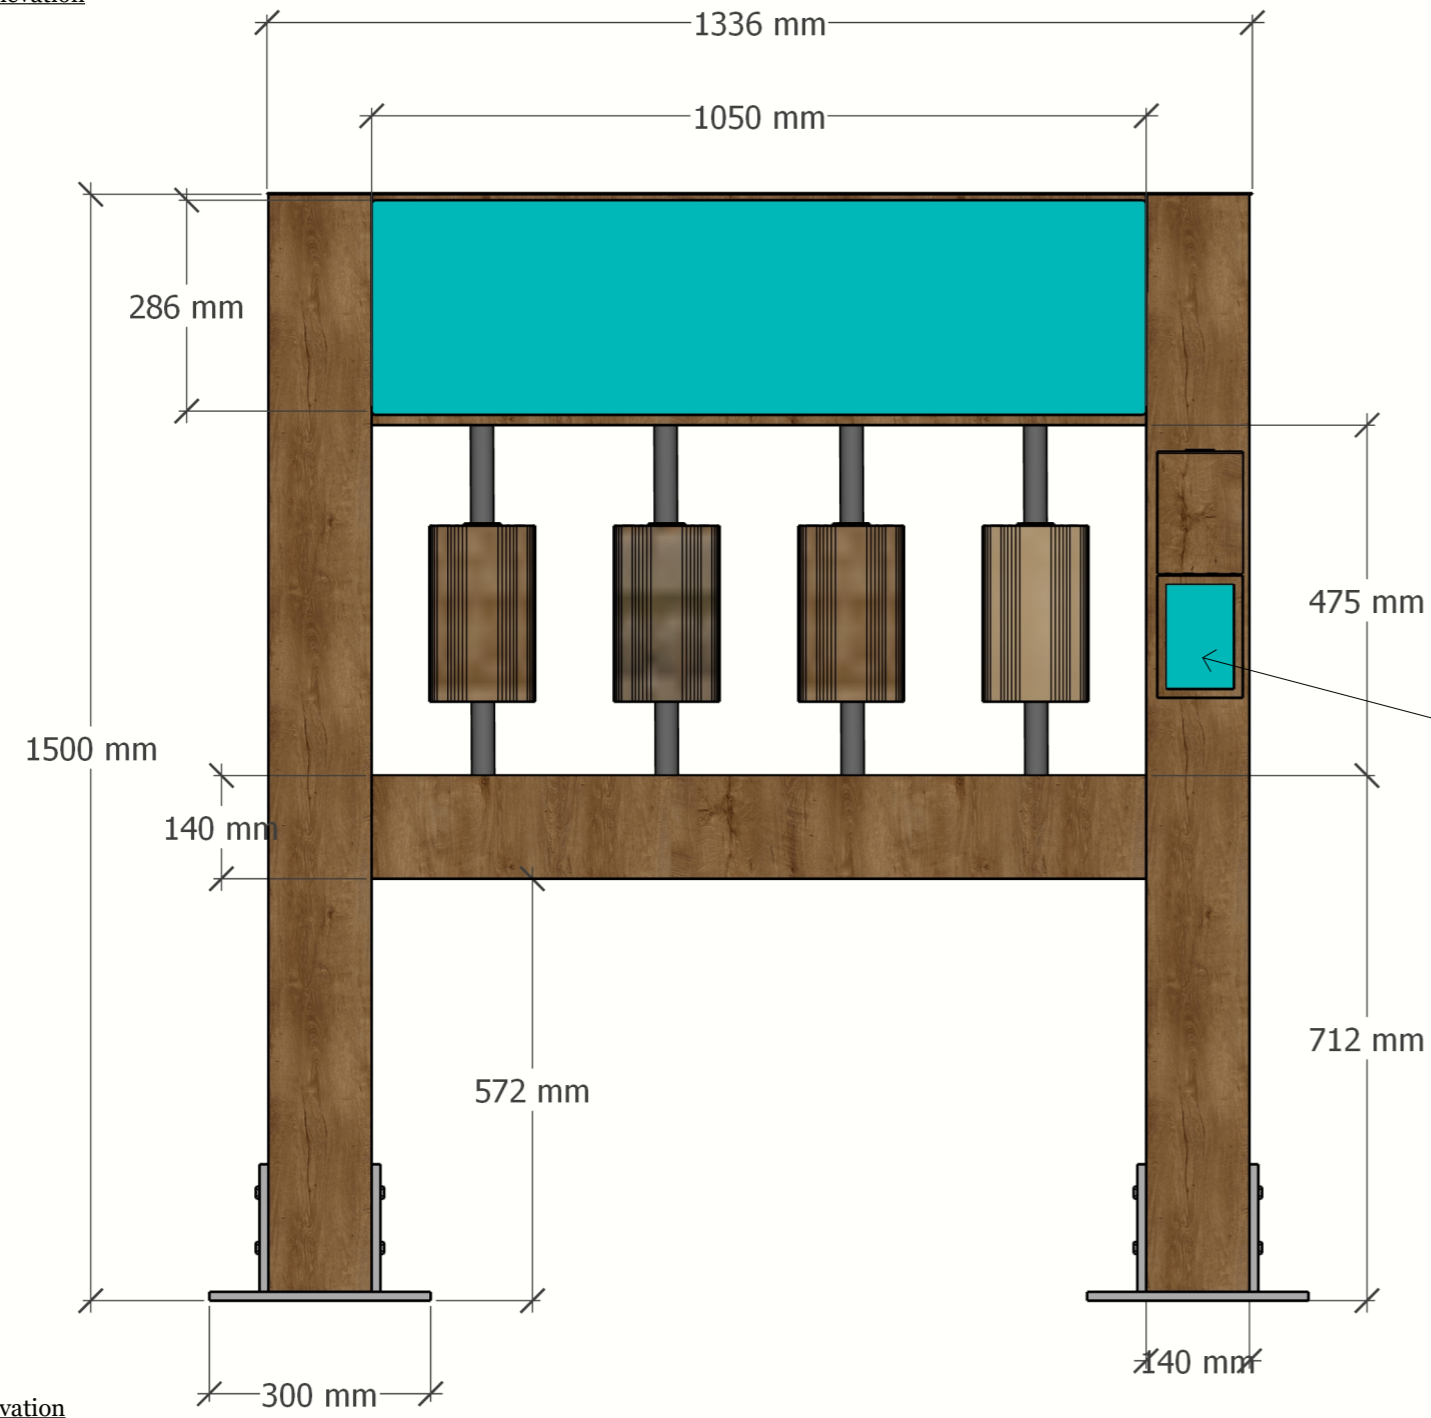

Side Elevation



Plan Elevation

