


FLOOR PLAN Scale 1:125

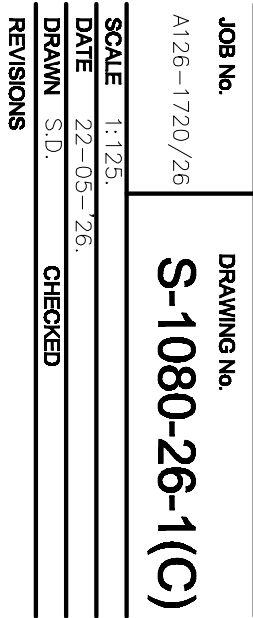

PROPOSED NEW
1. ALL-WEATHER ASTRO TURF PITCH WITH
PERIMETER FENCE, NETTING AND LIGHTING
COLUMNS
2. VEHICULAR ENTRANCE FOR MAINTENANCE
VEHICLES AND ALL ANCILLARY SITE WORKS

CO. MEATH.
FOR: DRUMCONRATH GFC

PLANNING STAGE DRAWING ONLY

JOB No. A126-1720/26

DRAWING No. S-1080-26-1(C)

SCALE 1:125.

DATE 2-2-05-26

REVISIONS

EXISTING CONNECTION TO DRAIN