




SIDE ELEVATION (North) Scale 1:125

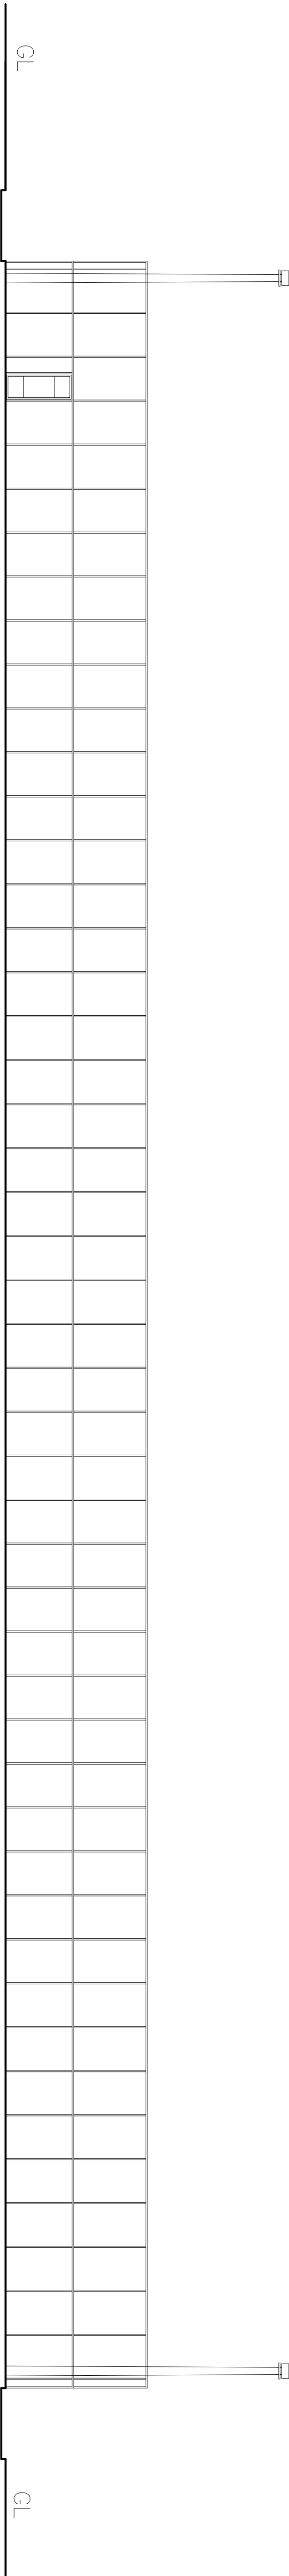

SIDE ELEVATION (South) Scale 1:125

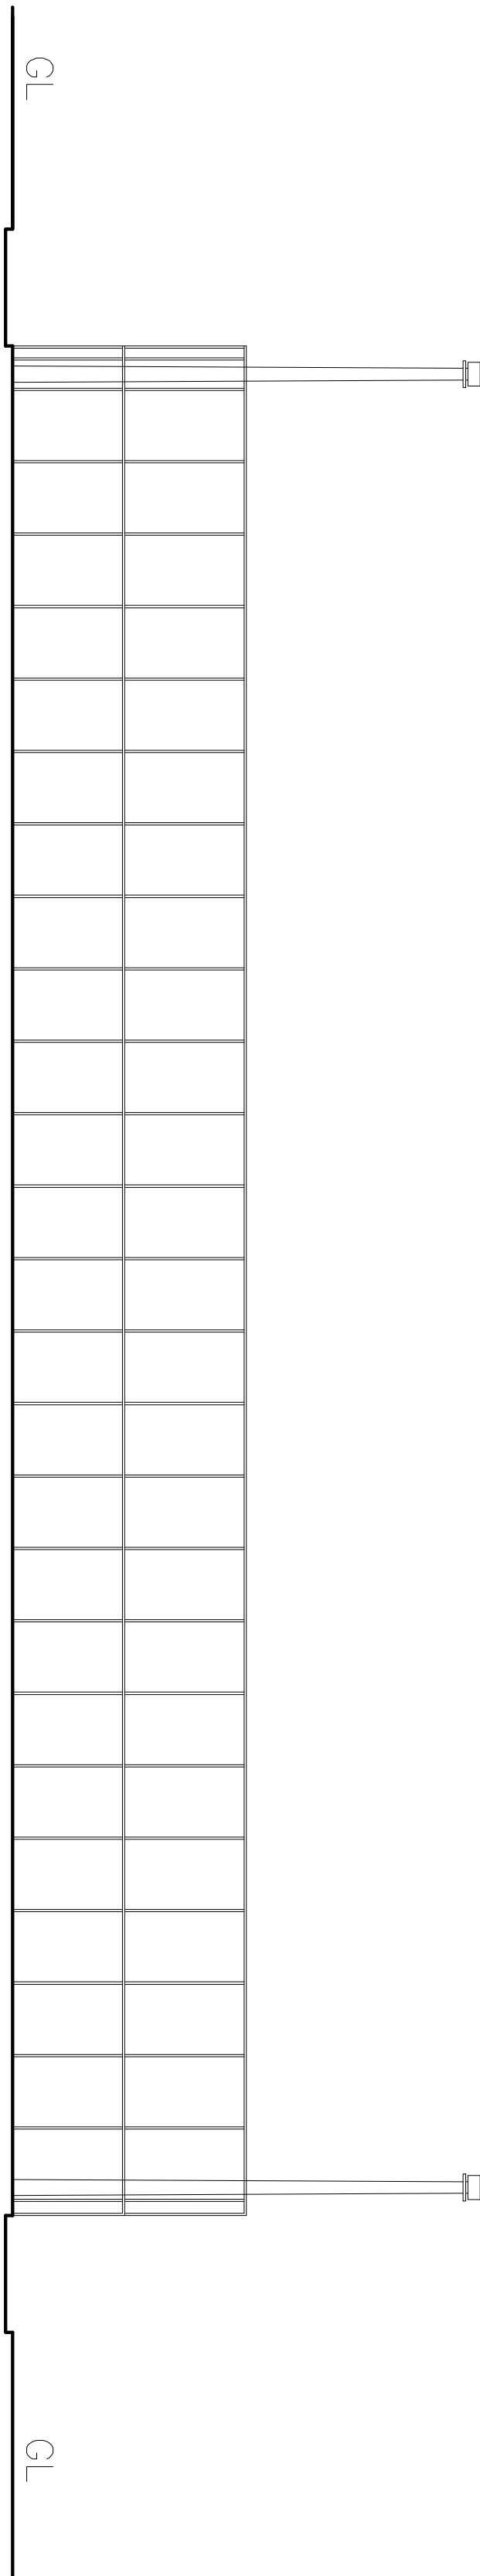

REAR ELEVATION (West) Scale 1:125

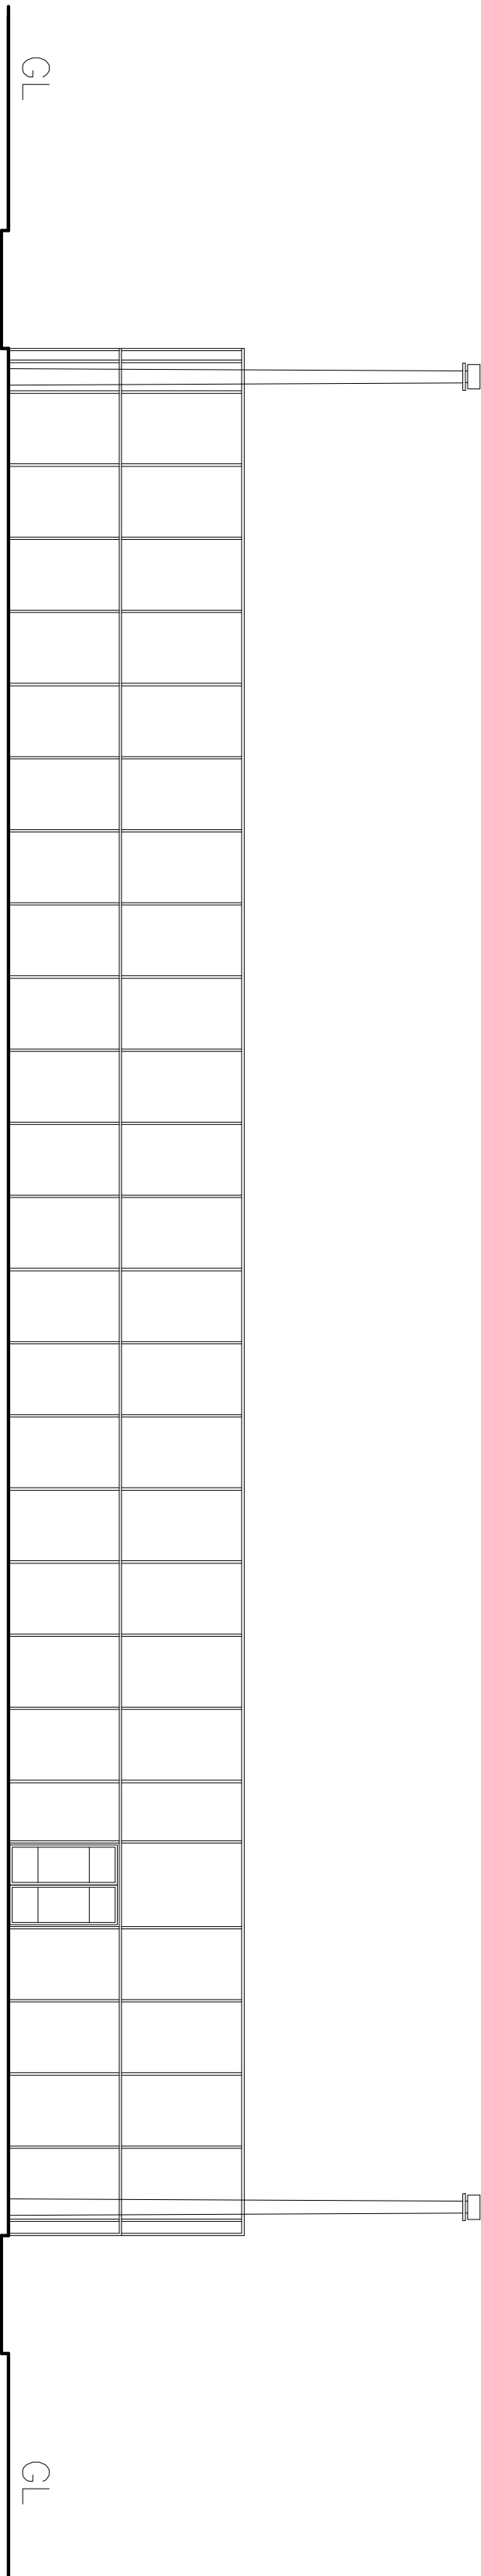

FRONT ELEVATION (East) Scale 1:125

PROPOSED NEW
PERIMETER FENCE, ASTRO TUBE PITCH WITH
COLUMNS
2.4 METRE HIGH MESH PANELS FOR BALL
STANDING
2.4 METRE HIGH MESH PANELS AT LOW LEVEL
AT:
BIRCHILL
DRUMCONRATH,
CO. DUBLIN
FOR: DRUMCONRATH GFC.

DRAWING TITLE

PLANNING STAGE DRAWING
ONLY

JOB No.	DRAWING No.
A126-1720/26	S-1080-26-1(D)
SCALE	1:125
DRAWN	S.J.P.
CHECKED	
REVISIONS	