

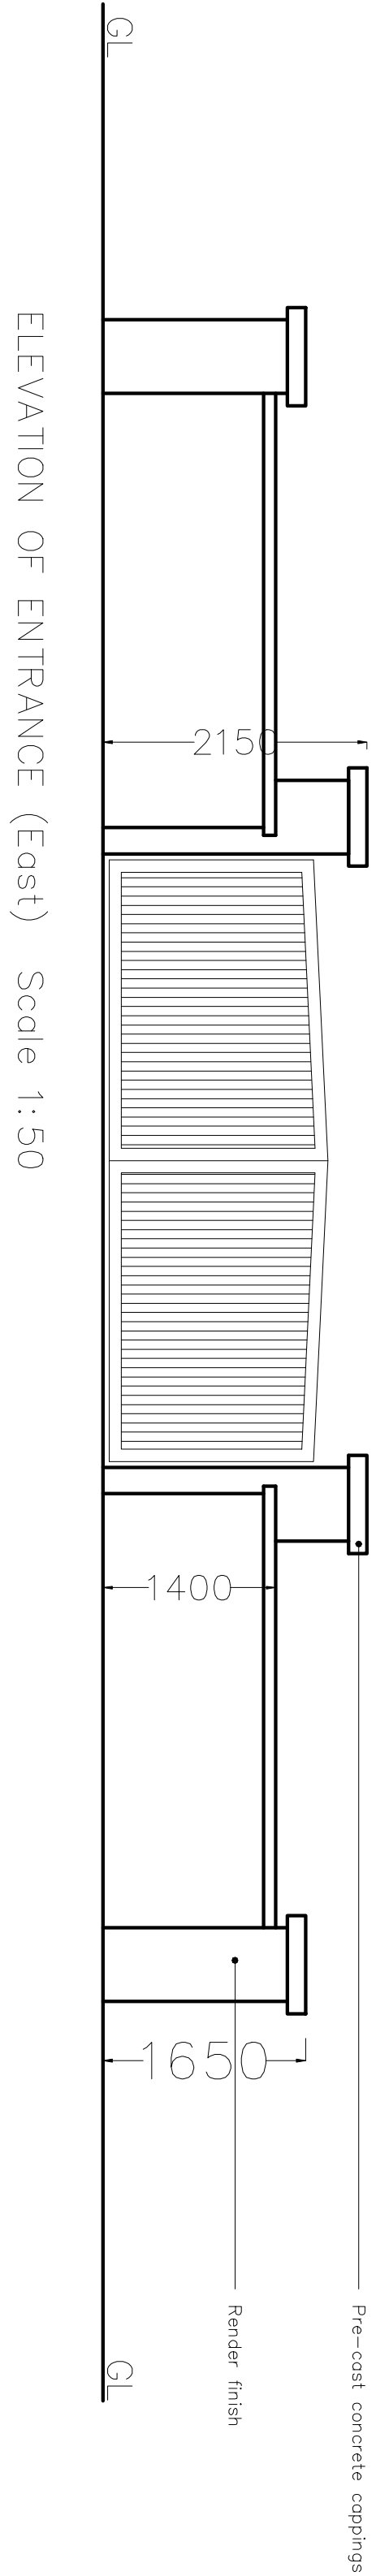
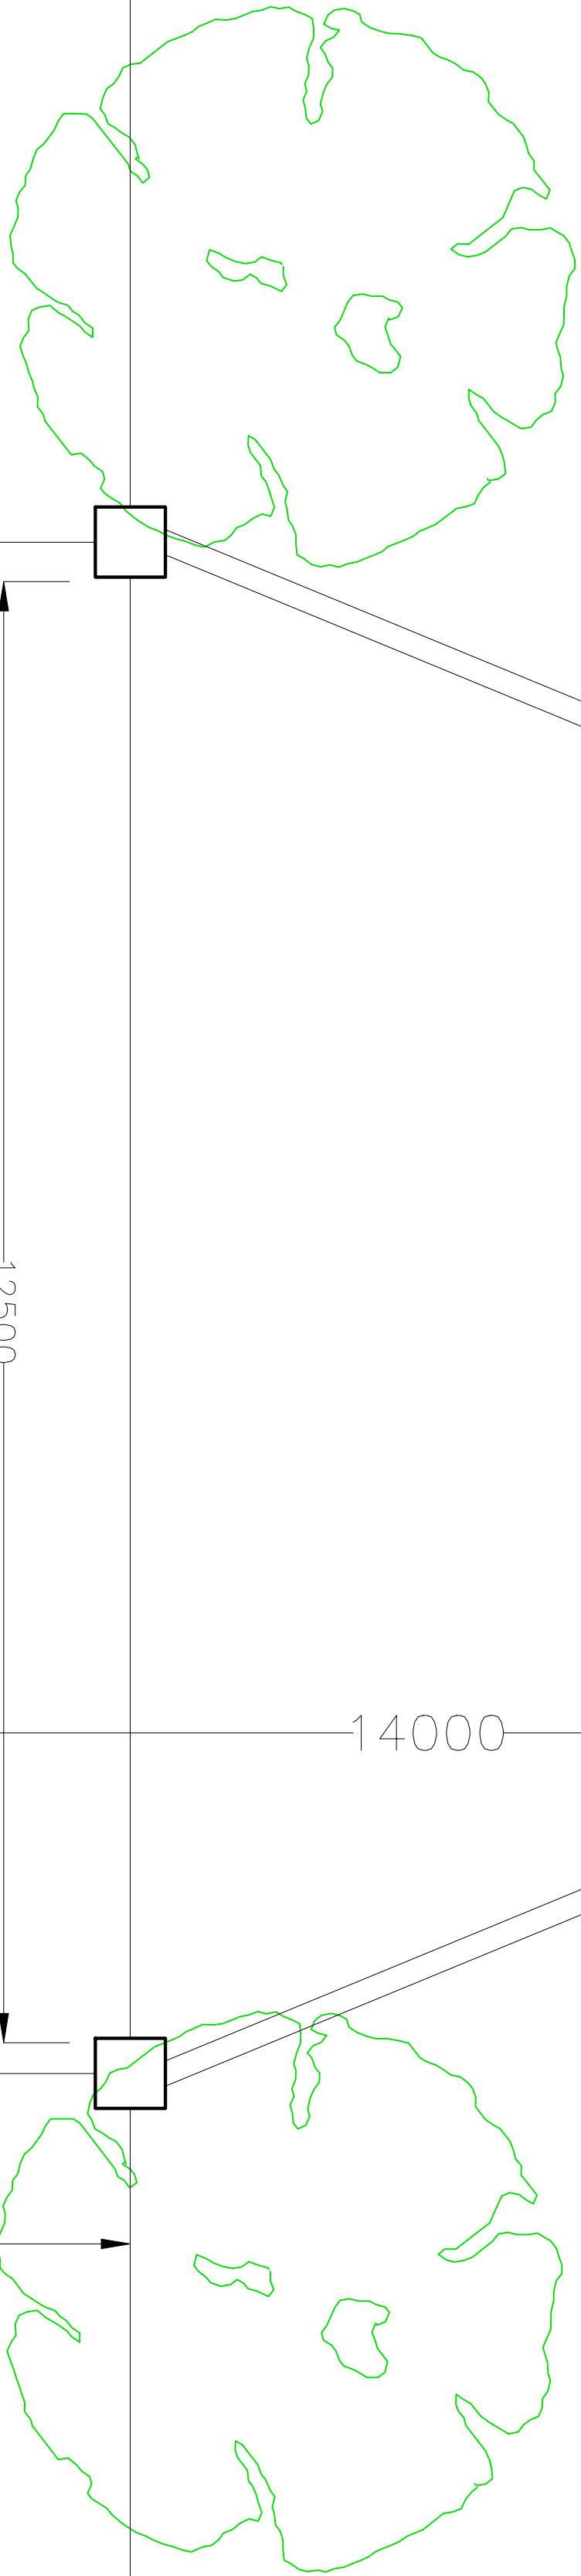


PROPOSED ENTRANCE


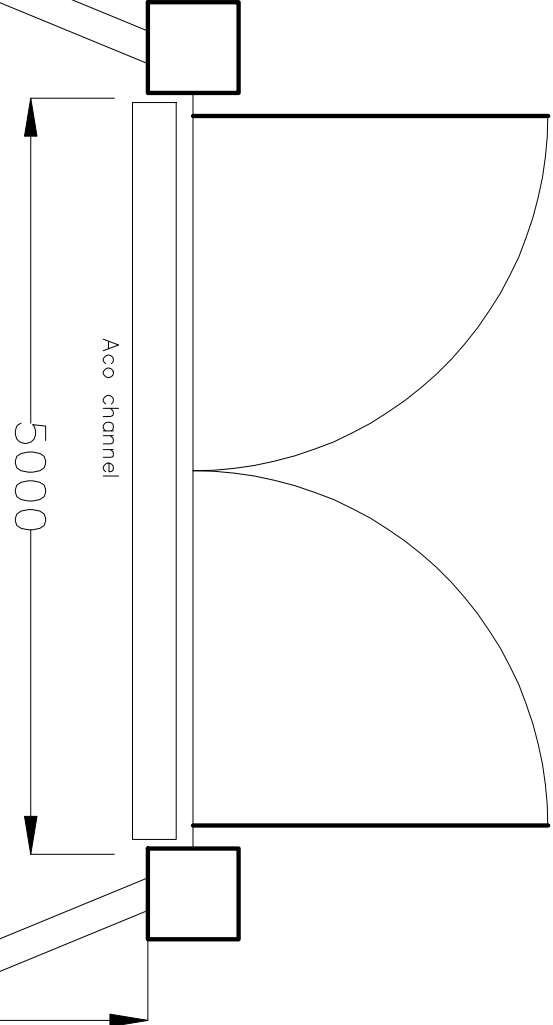


ELEVATION OF ENTRANCE (East) Scale 1:50

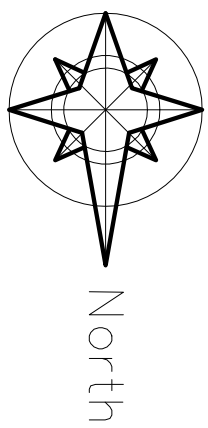


13M of hedgerow to be removed

FOUNDATION PLAN Scale 1:50

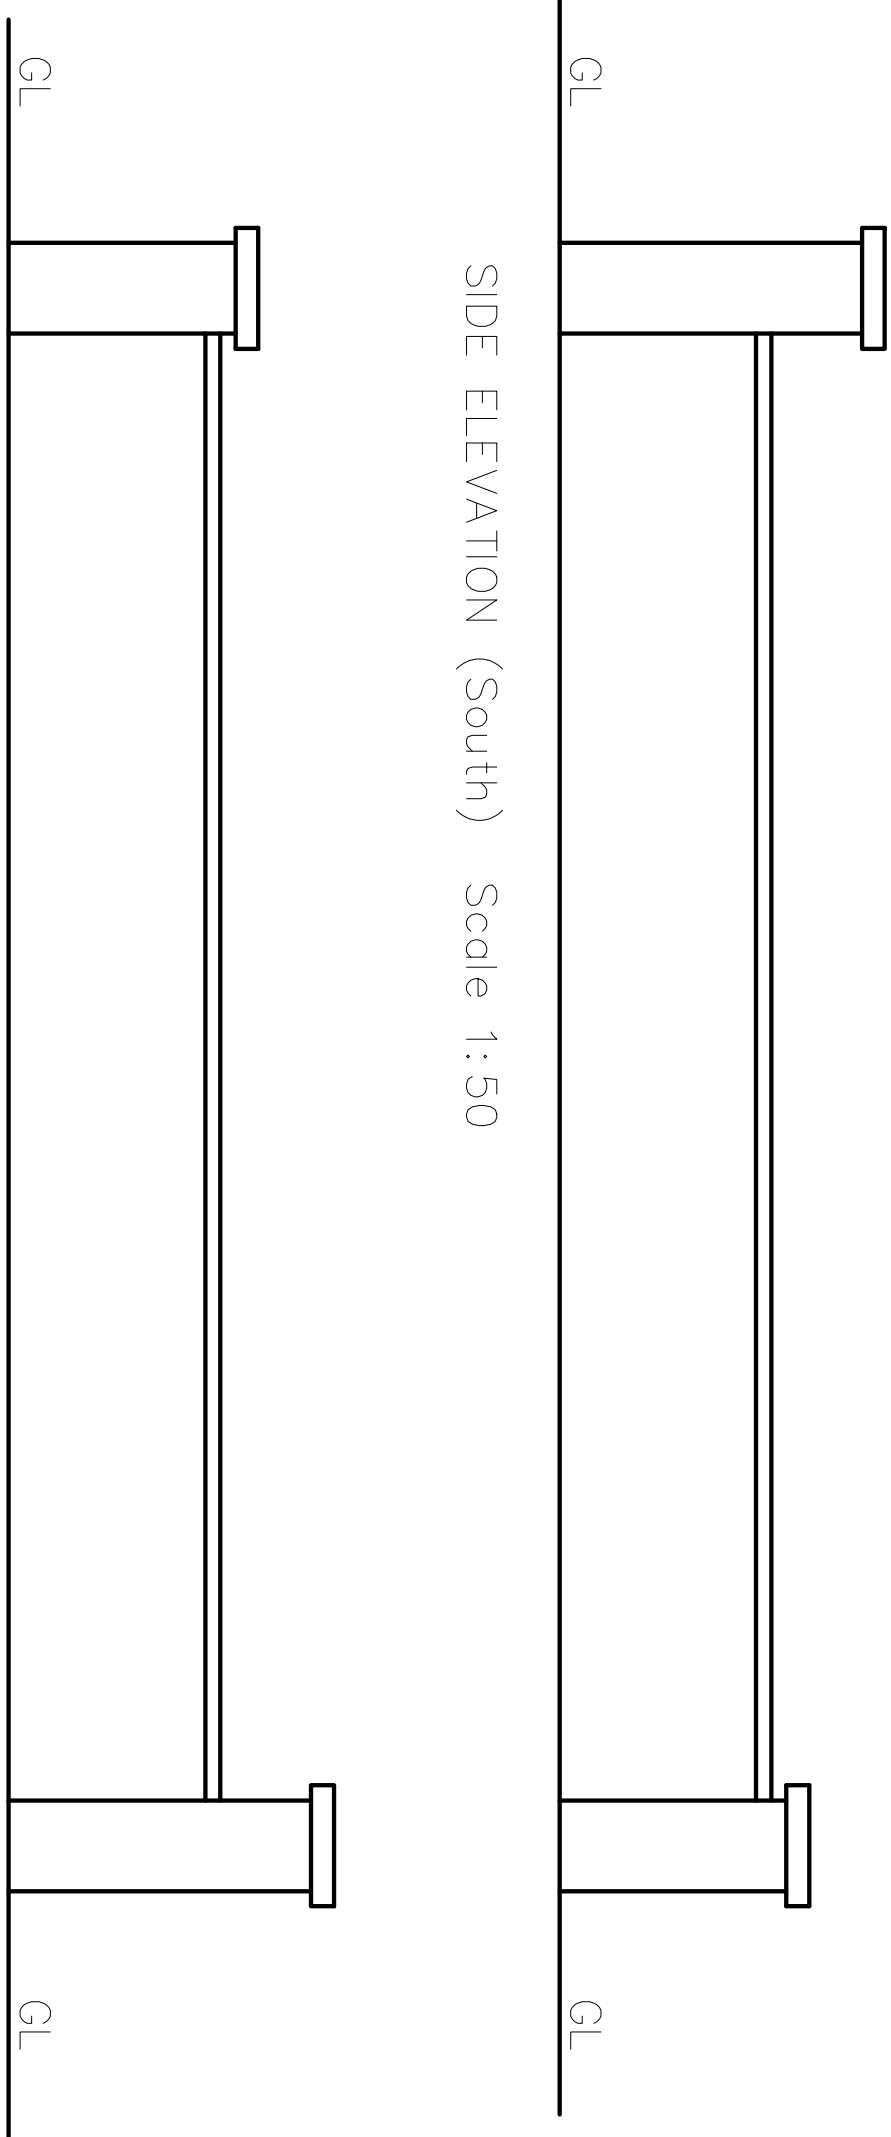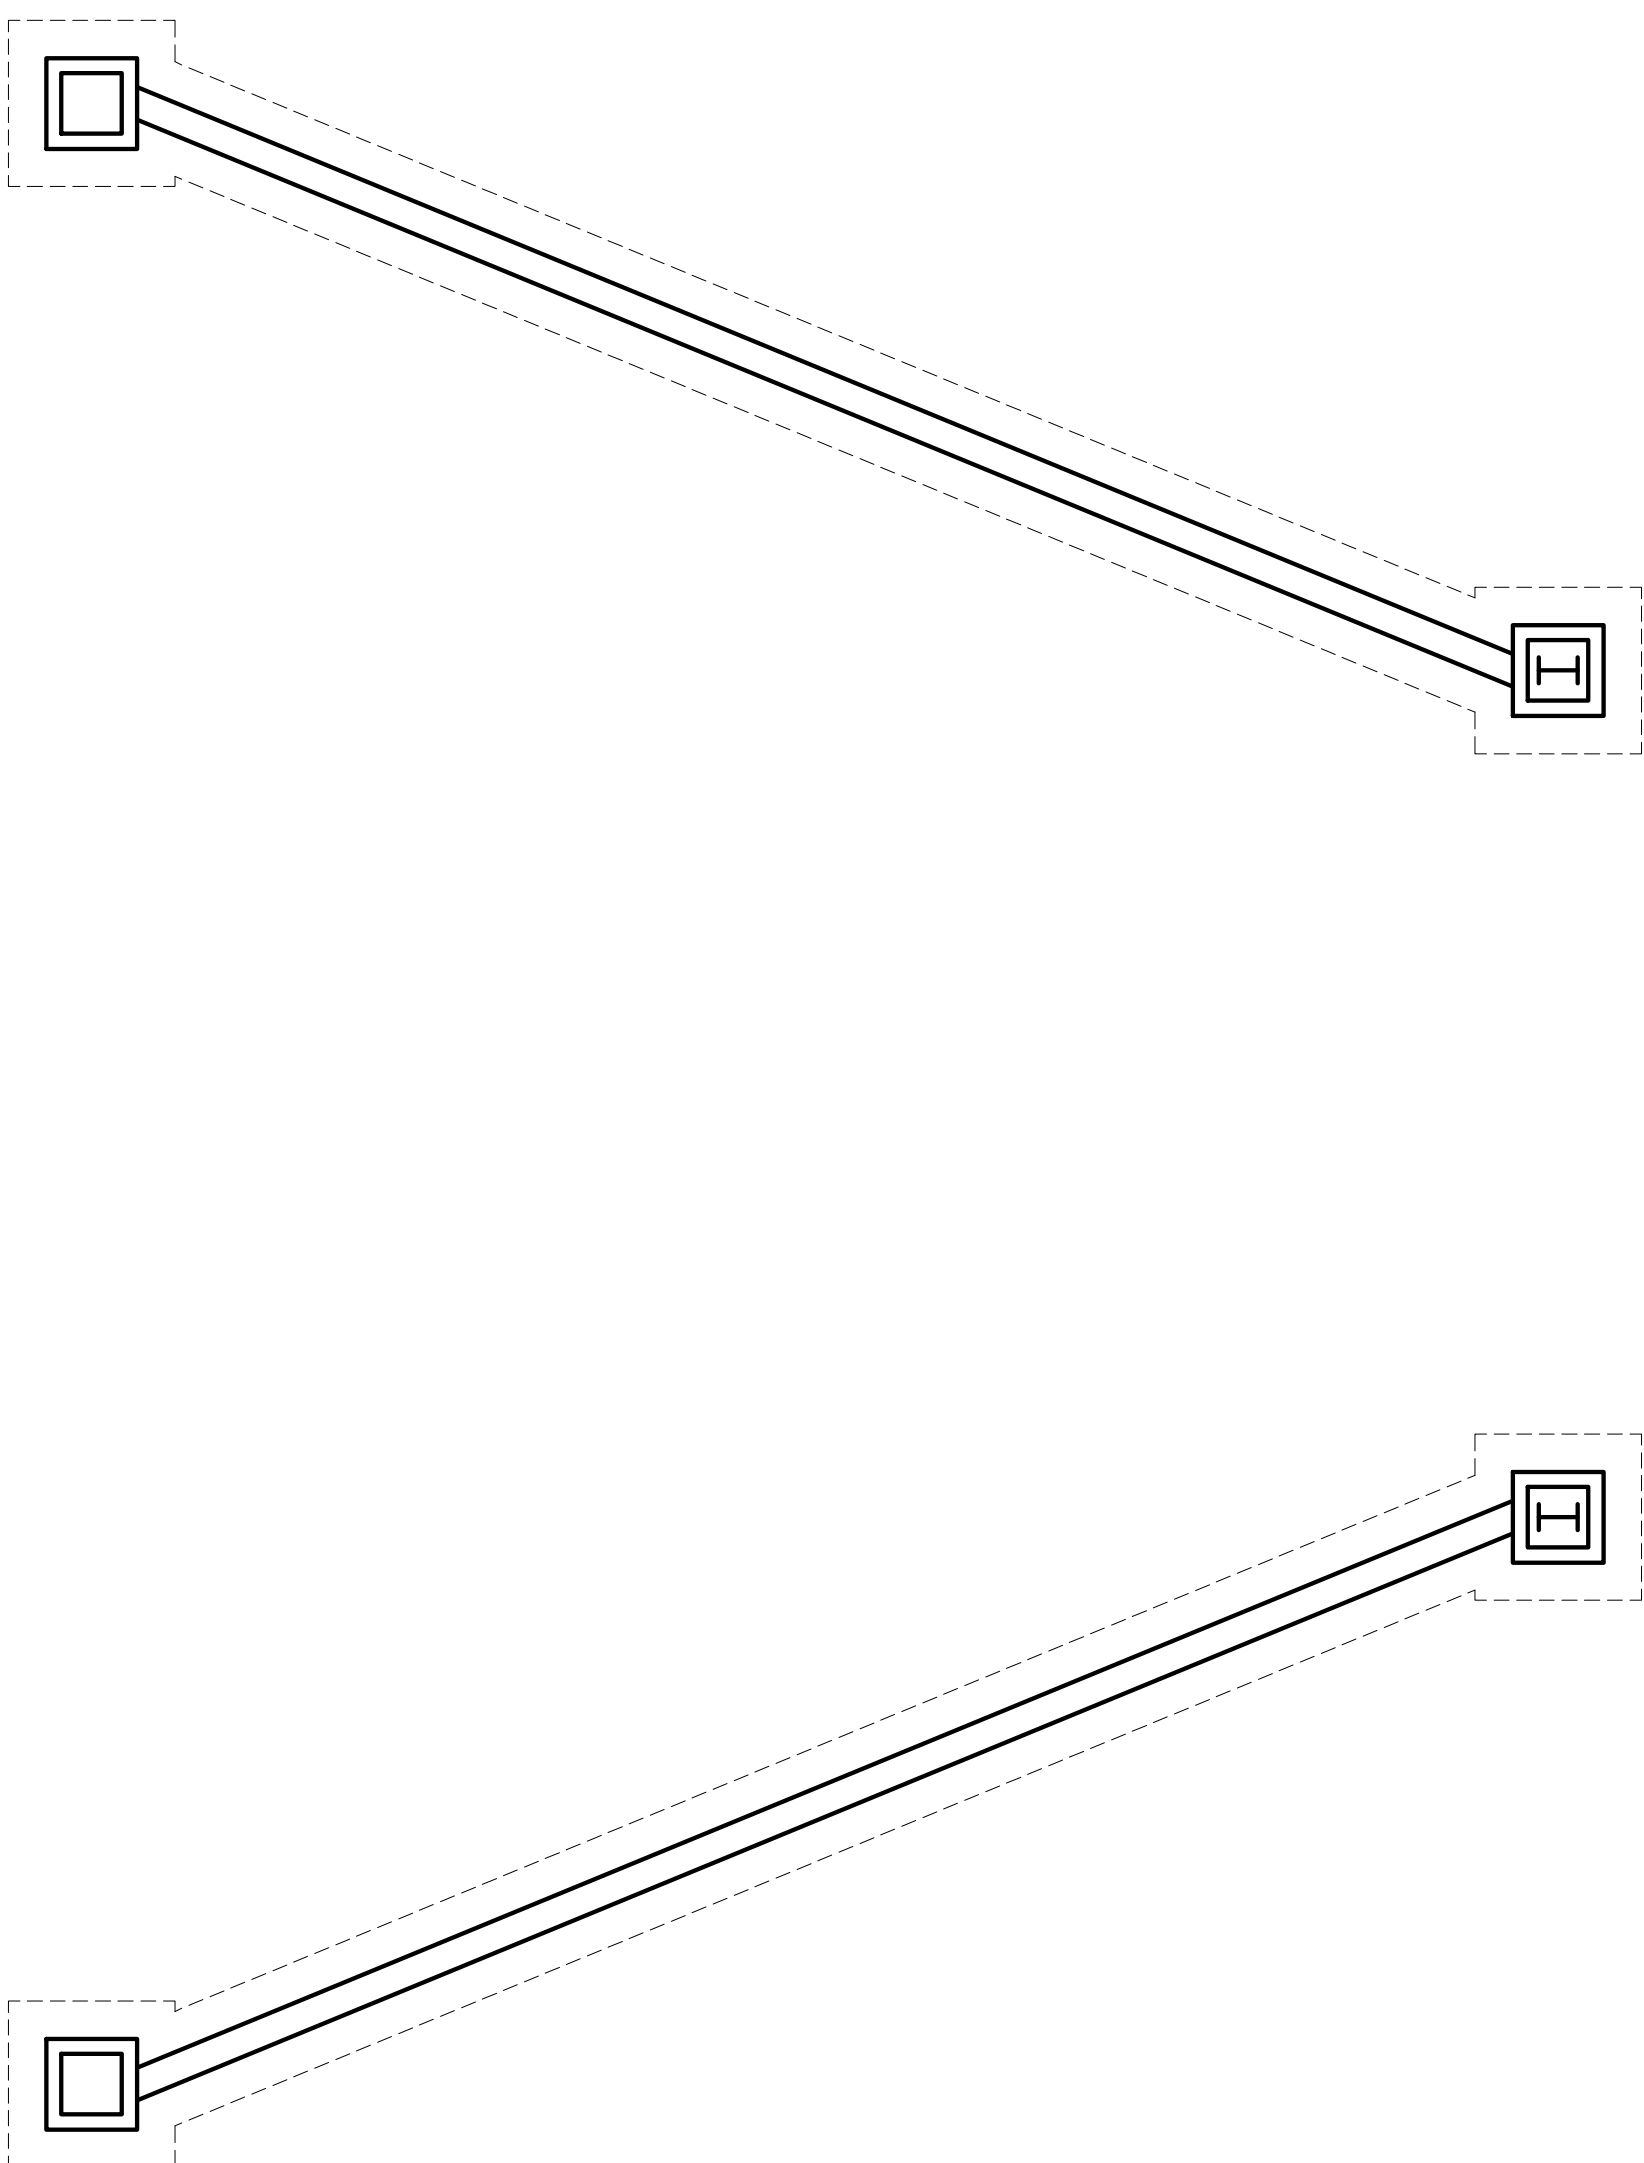

SIDE Elevation (North) Scale 1:50

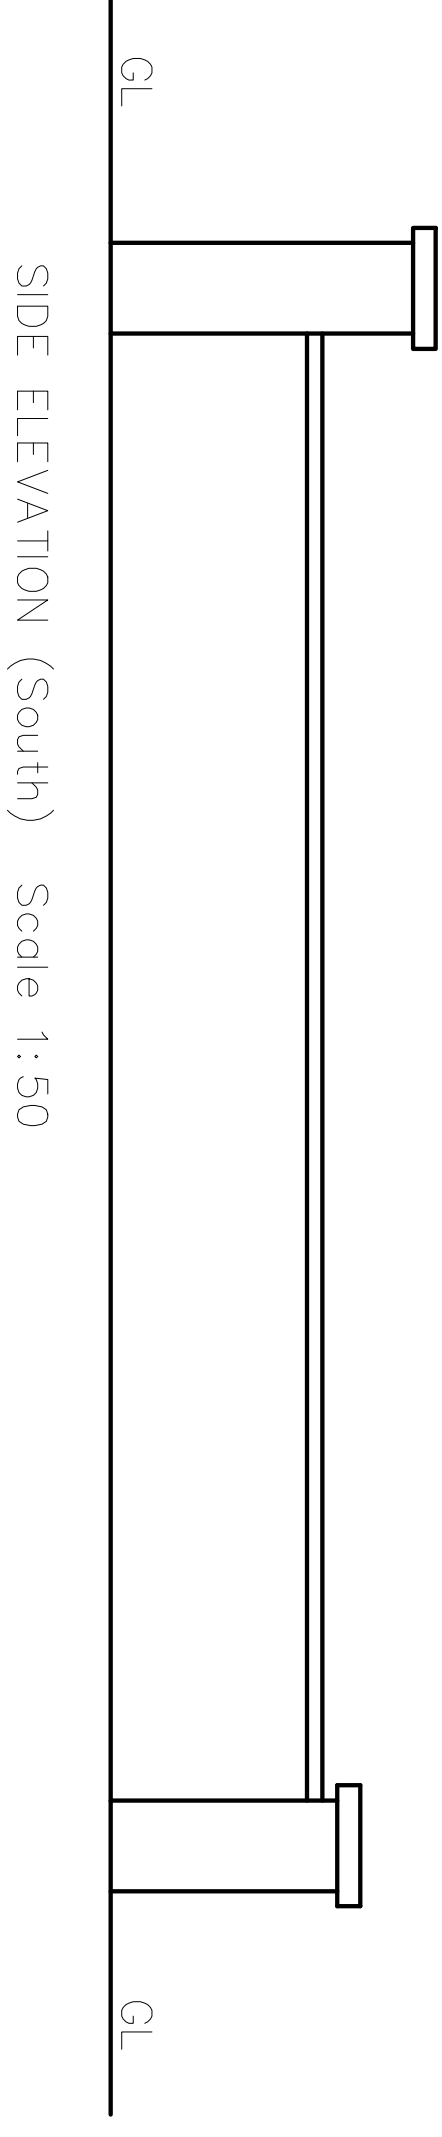

SIDE ELEVATION (South) Scale 1:50

PROPOSED NEW
1. ALL-WEATHER ASTRO TUFF PITCH WITH
STAINLESS STEEL FENCING, LIGHTING AND LIGHTING
COLUMNS
2. VEHICULAR ENTRANCE FOR MAINTENANCE
VEHICLES AND ALL ANGLIART SITE WORKS
AT
BROOKHILL,
DRUMCONRAH,
CO. DUBLIN
FOR DRUMCONRAH GFC.

DRAWING TITLE

PLANNING STAGE DRAWING
ONLY

JOB No.	DRAWING No.
A126-1720/26	S-1080-26-1(E)
DATE	SCALE
22-05-26	1:50
DRAWN	CHECKED
SIO	
REVISIONS	