


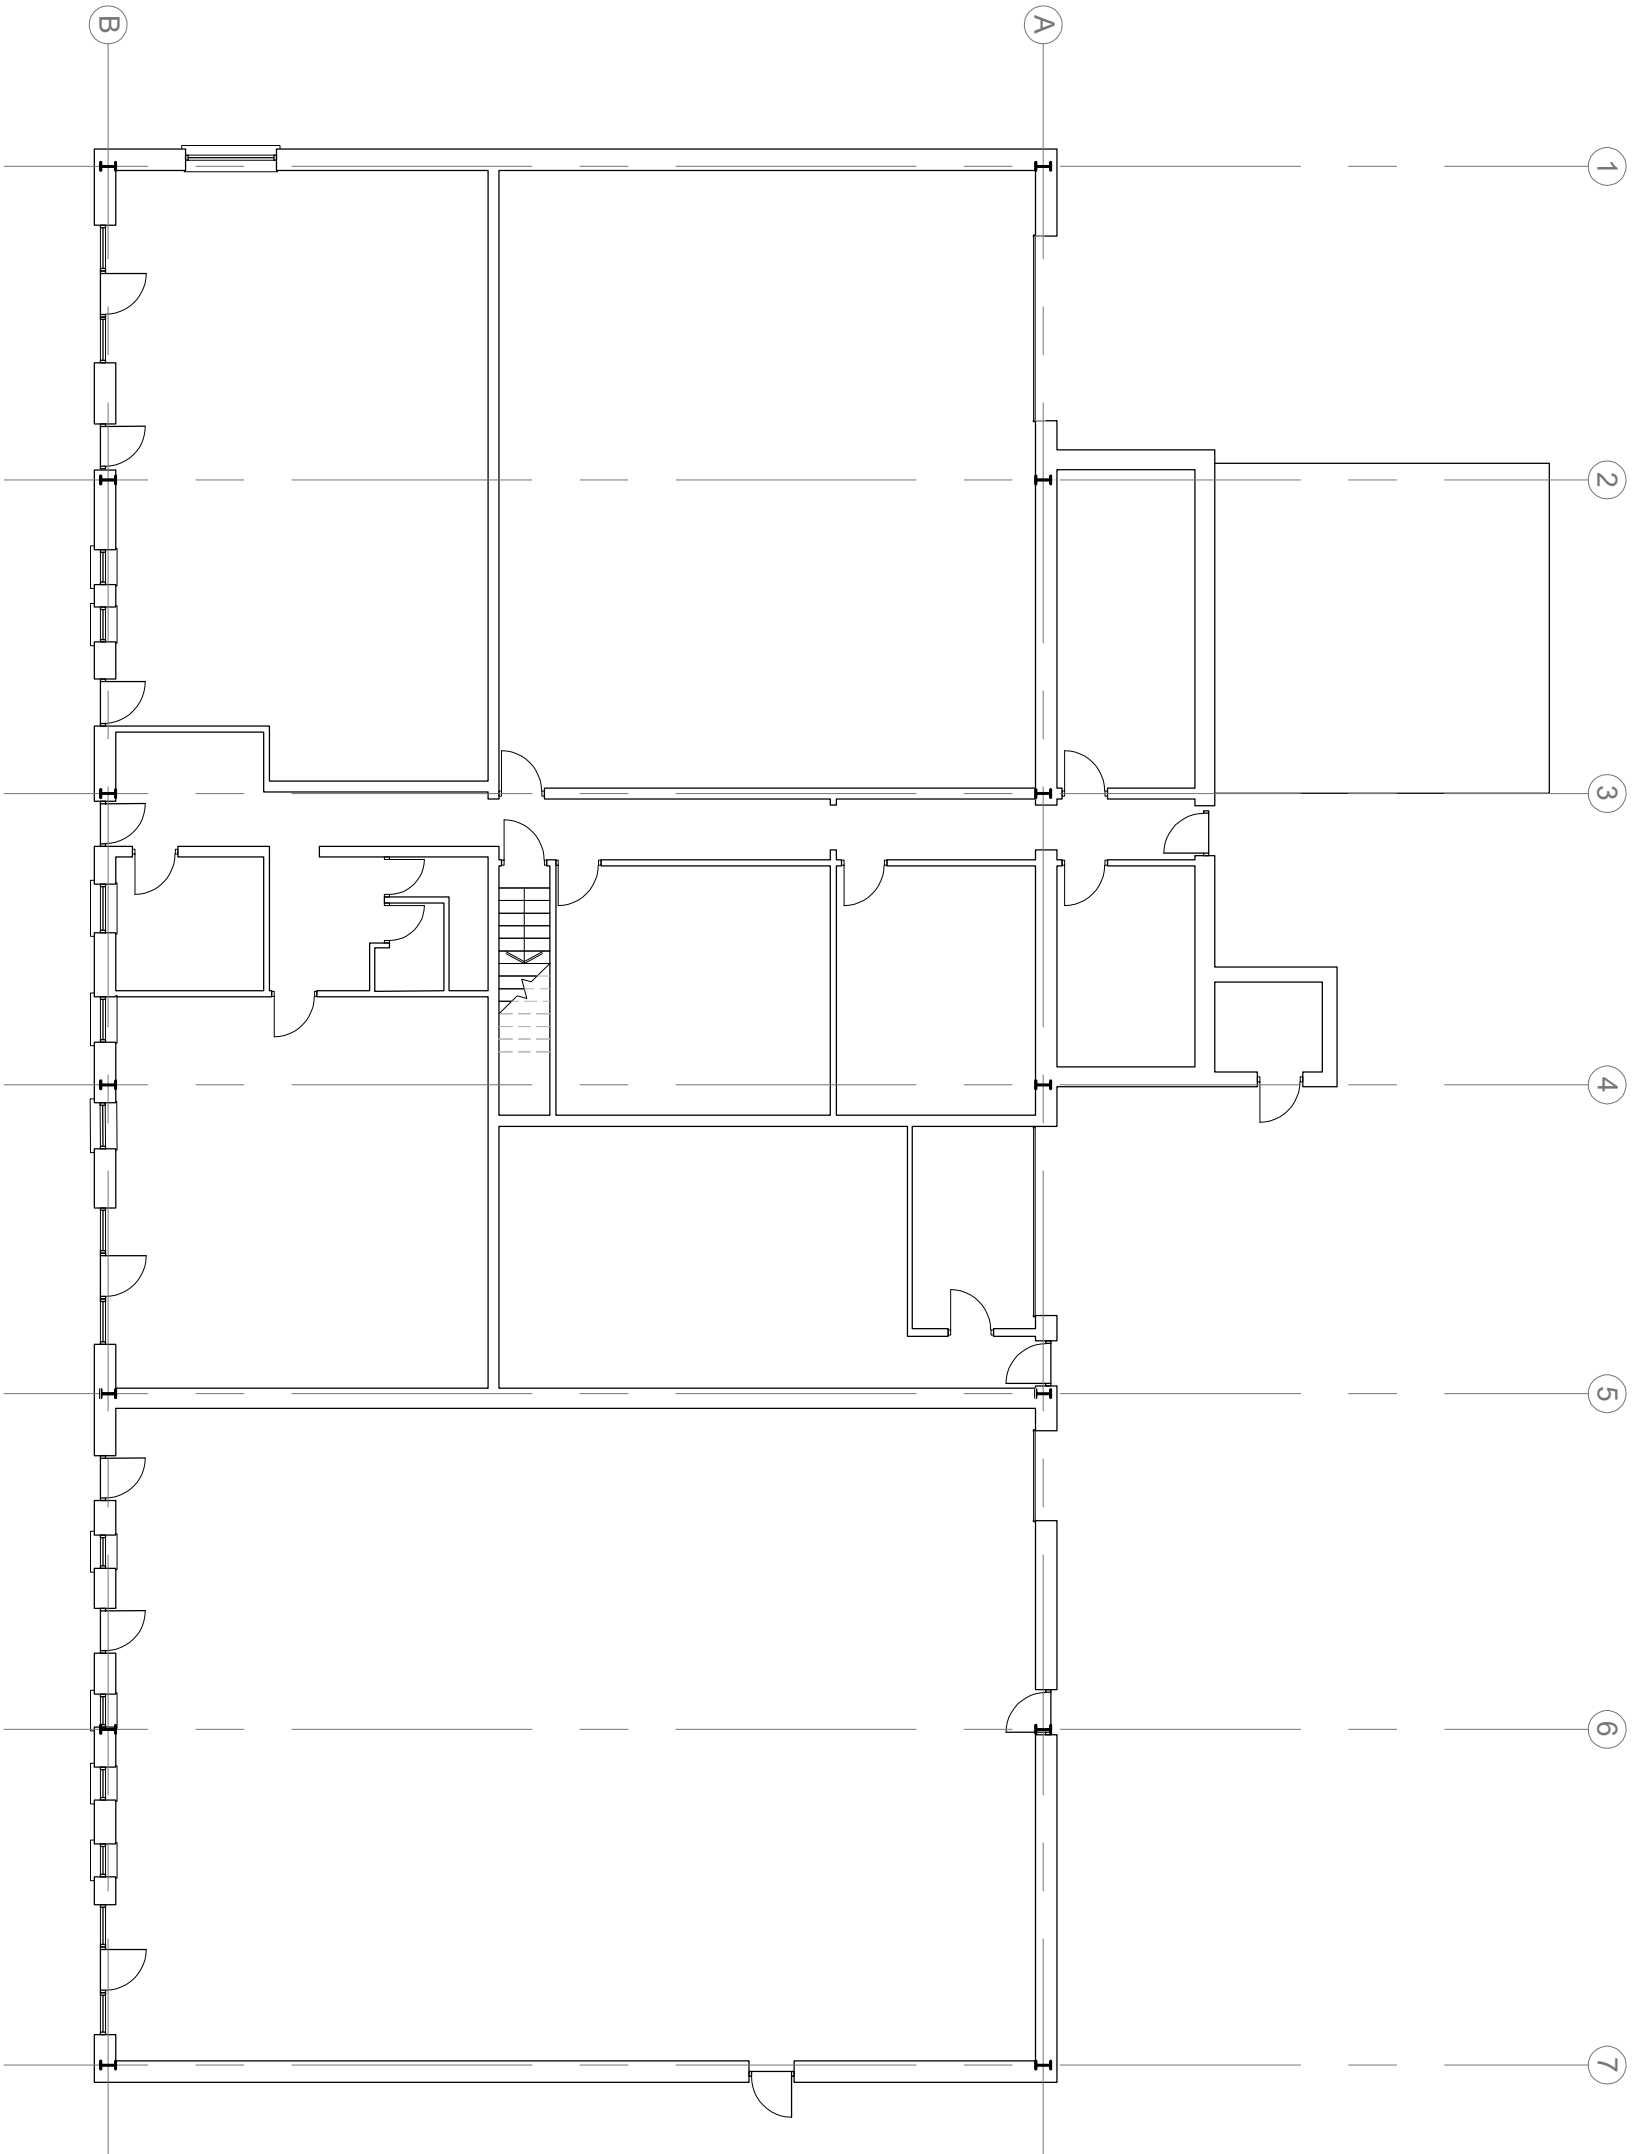

1 Existing Ground Floor Overall Plan

SCALE 1:150



The **e** Project
Chartered Architects

21 Lower Main Street,
Dunganvan,
Co. Waterford,
Ireland.


PROJECT
CHARTERED
ARCHITECTS
L I M I T E D

Ph: +353 58 48794
E: enquiries@epca.ie
W: www.epca.ie

Project: Dunhill Eco Centre
Proposed Offices to First Floor
Dunhill, Co. Waterford

Stage: SURVEY

Drawing no.:	Rev:	Scale:
870-SV-001		1:150 @A3
Date of issue:	Drawn By:	
5th May 2026	T.K.	
Title:	Overall Existing Ground Floor Plan	

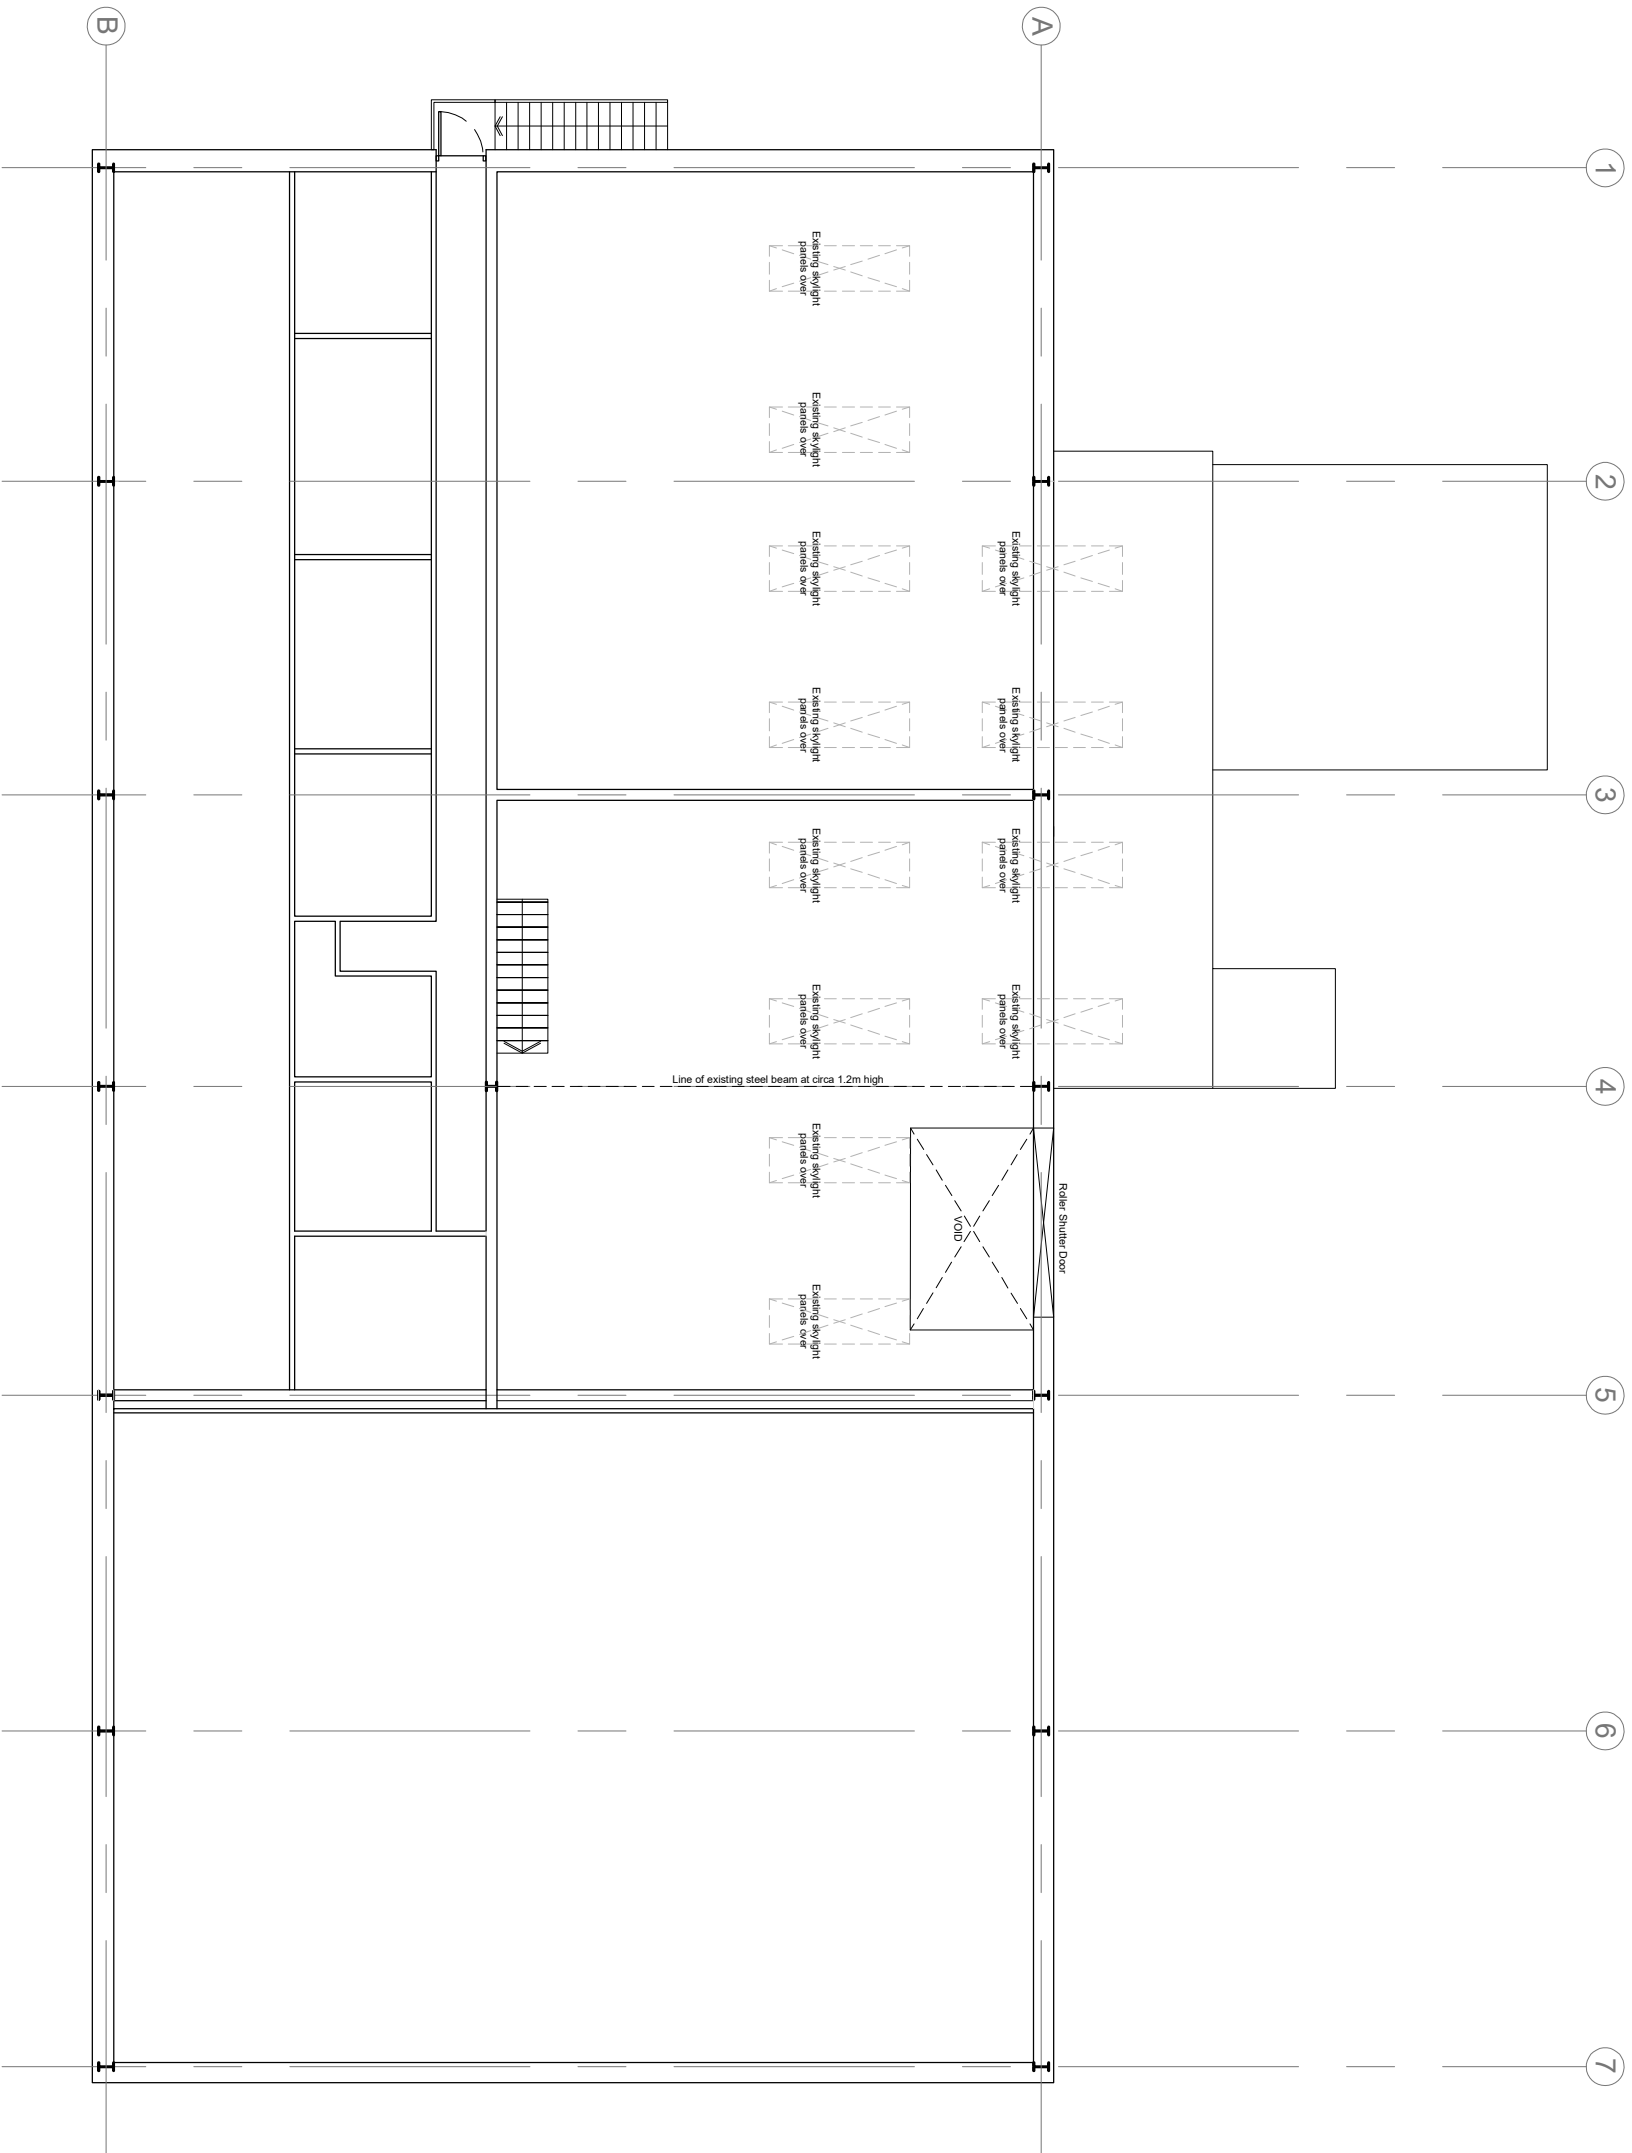

Existing First Floor Overall Plan

2

SCALE 1:150



The **e** Project
Chartered Architects

21 Lower Main Street,
Dunganvan,
Co. Waterford,
Ireland.

PROJECT
CHARTERED
ARCHITECTS
L I M I T E D


Ph: +353 58 48794
E: enquiries@epca.ie
W: www.epca.ie

Project: Dunhill Eco Centre
Proposed Offices to First Floor
Dunhill, Co. Waterford

Stage: SURVEY

Drawing no.:	Rev:	Scale:
870-SV-002		1:150 @A3
Date of issue:	Drawn By:	
5th May 2026	T.K.	

Title: Overall Existing First Floor Plan

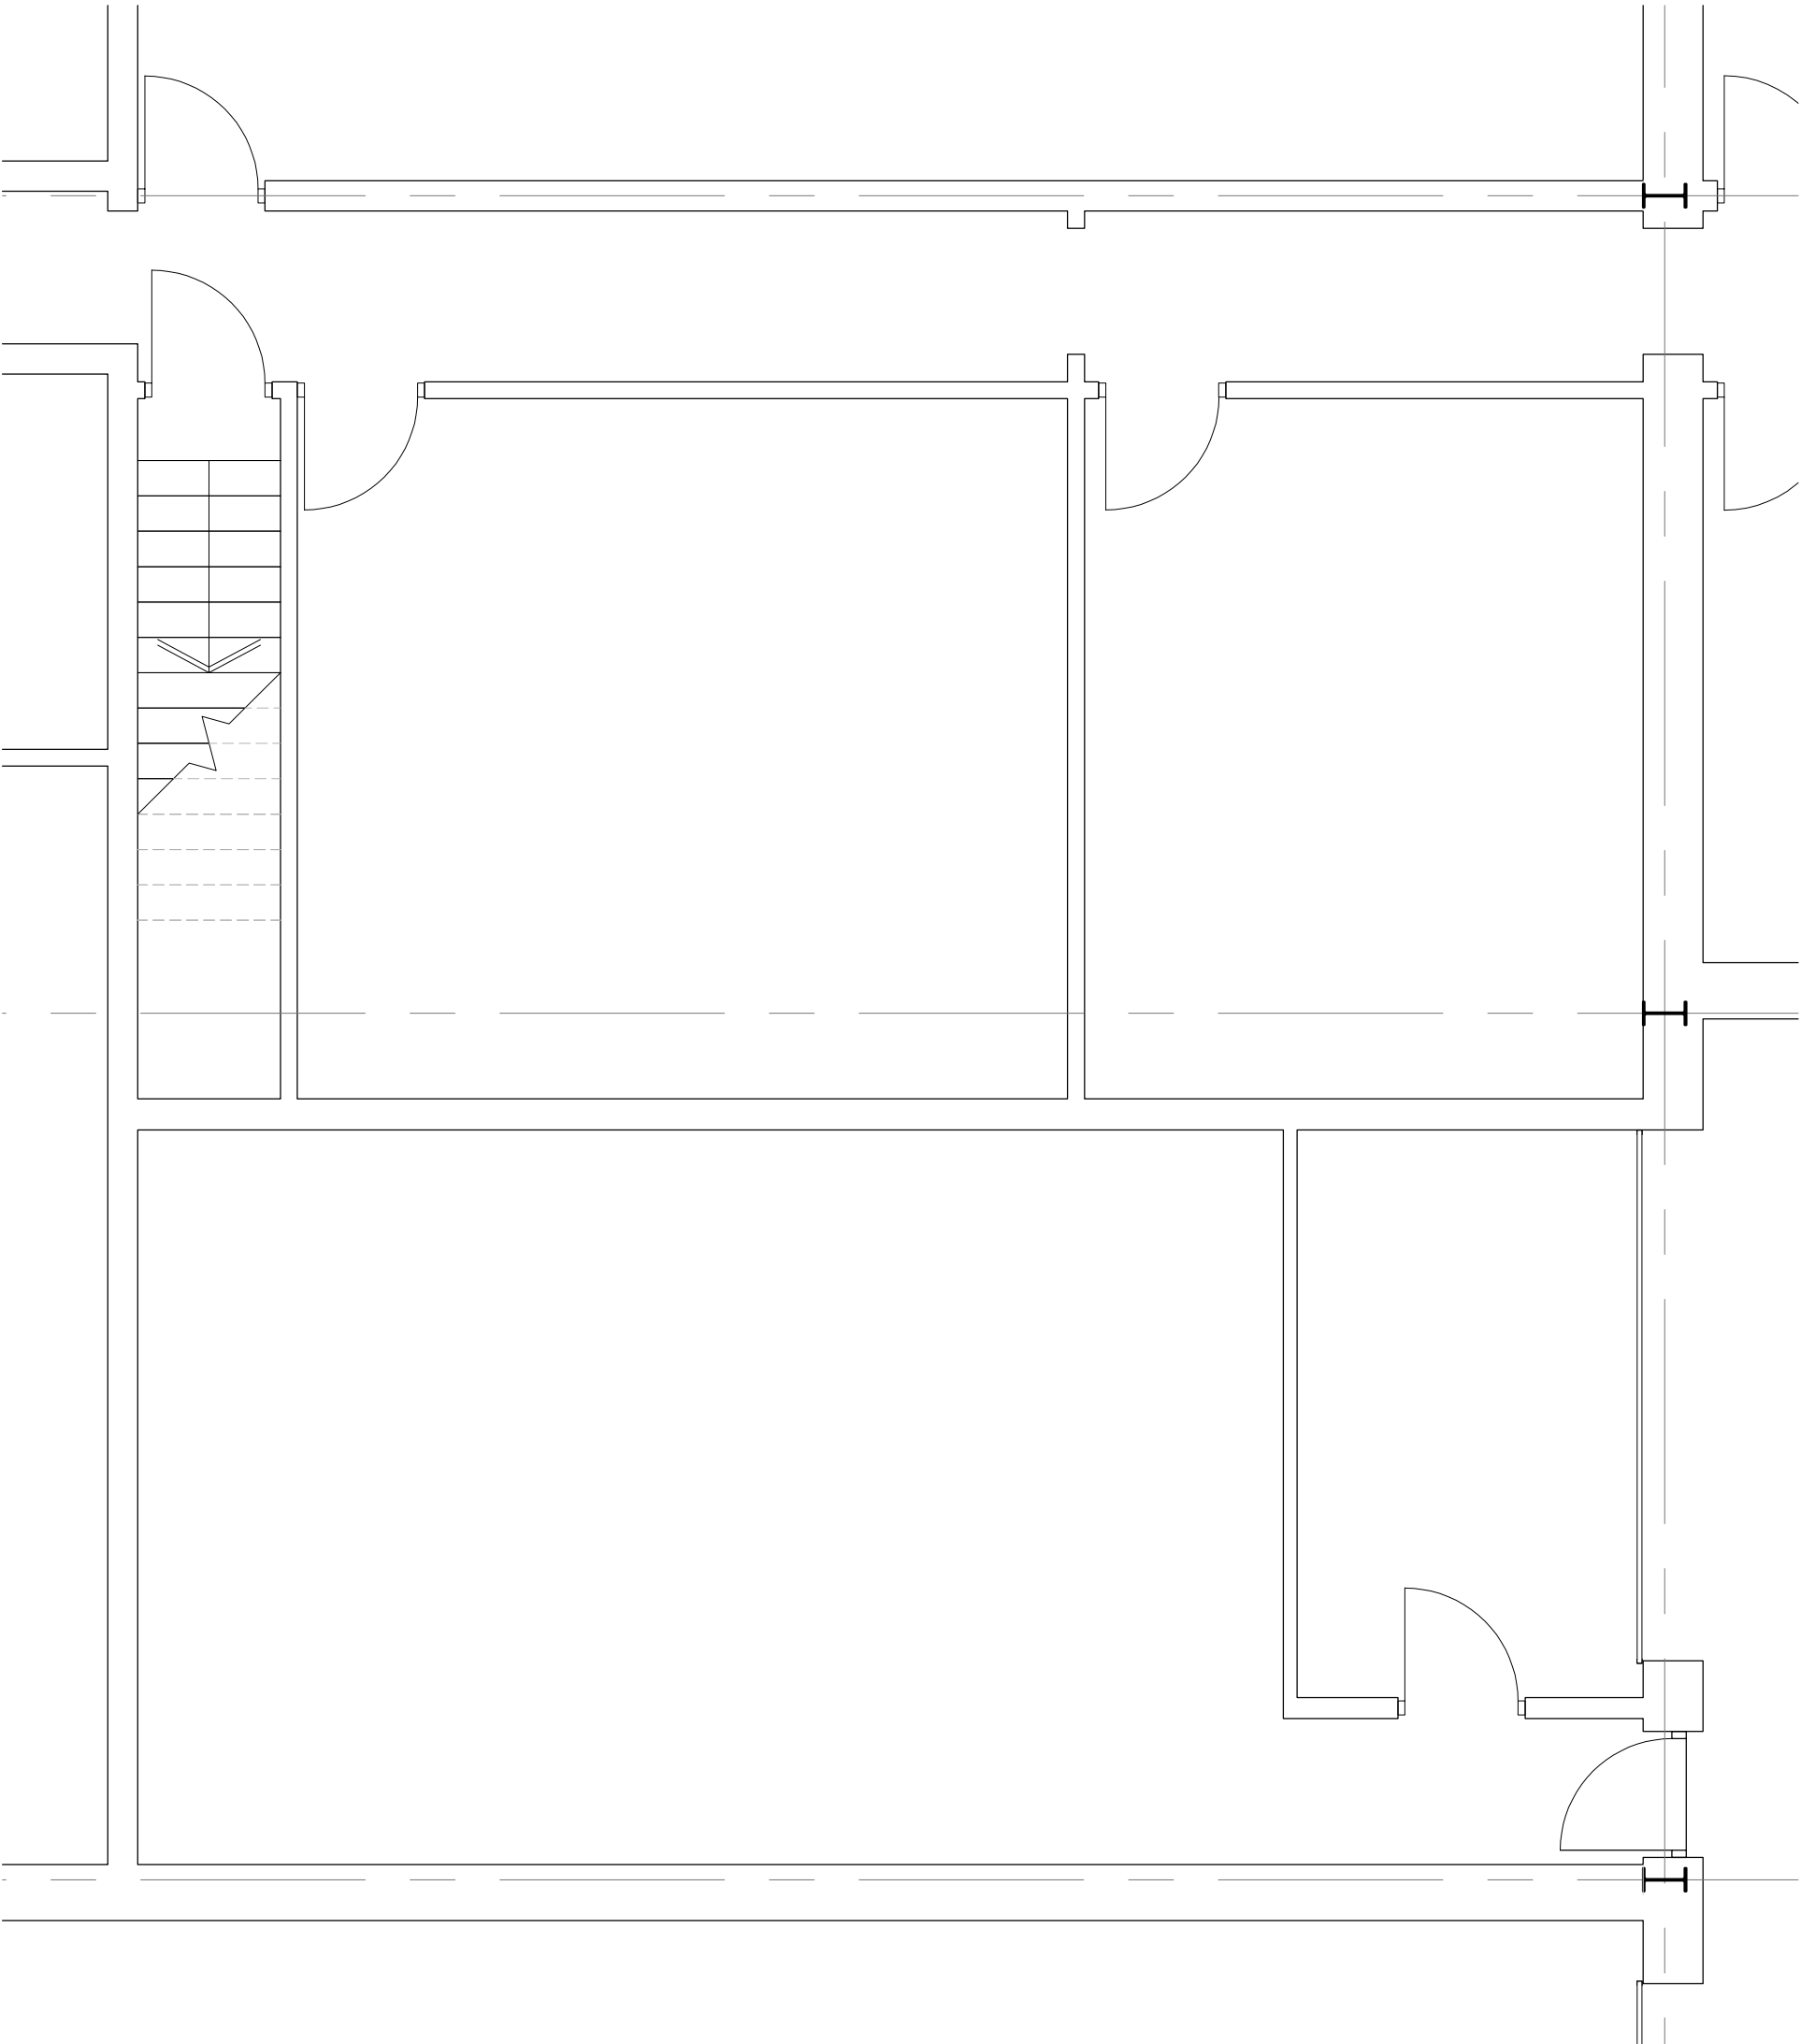

3

Existing Ground Floor Part Plan

SCALE 1:50

This Drawing is the Property of The E-Project Chartered Architects and it (or parts of it) shall not be used, reproduced or disclosed to anyone without the prior written permission of The E-Project Chartered Architects and shall be returned upon request.



The **e** Project
Chartered Architects

21 Lower Main Street,
Dunganvan,
Co. Waterford,
Ireland.

PROJECT
CHARTERED
ARCHITECTS
L I M I T E D


Ph: +353 58 48794
E: enquiries@epca.ie
W: www.epca.ie

Project: Dunhill Eco Centre
Proposed Offices to First Floor
Dunhill, Co. Waterford

Stage: SURVEY

Drawing no.:	Rev:	Scale:
870-SV-003		1:50 @A3
Date of issue:	Drawn By:	
5th May 2026	T.K.	

Title: Existing Ground Floor Part Plan

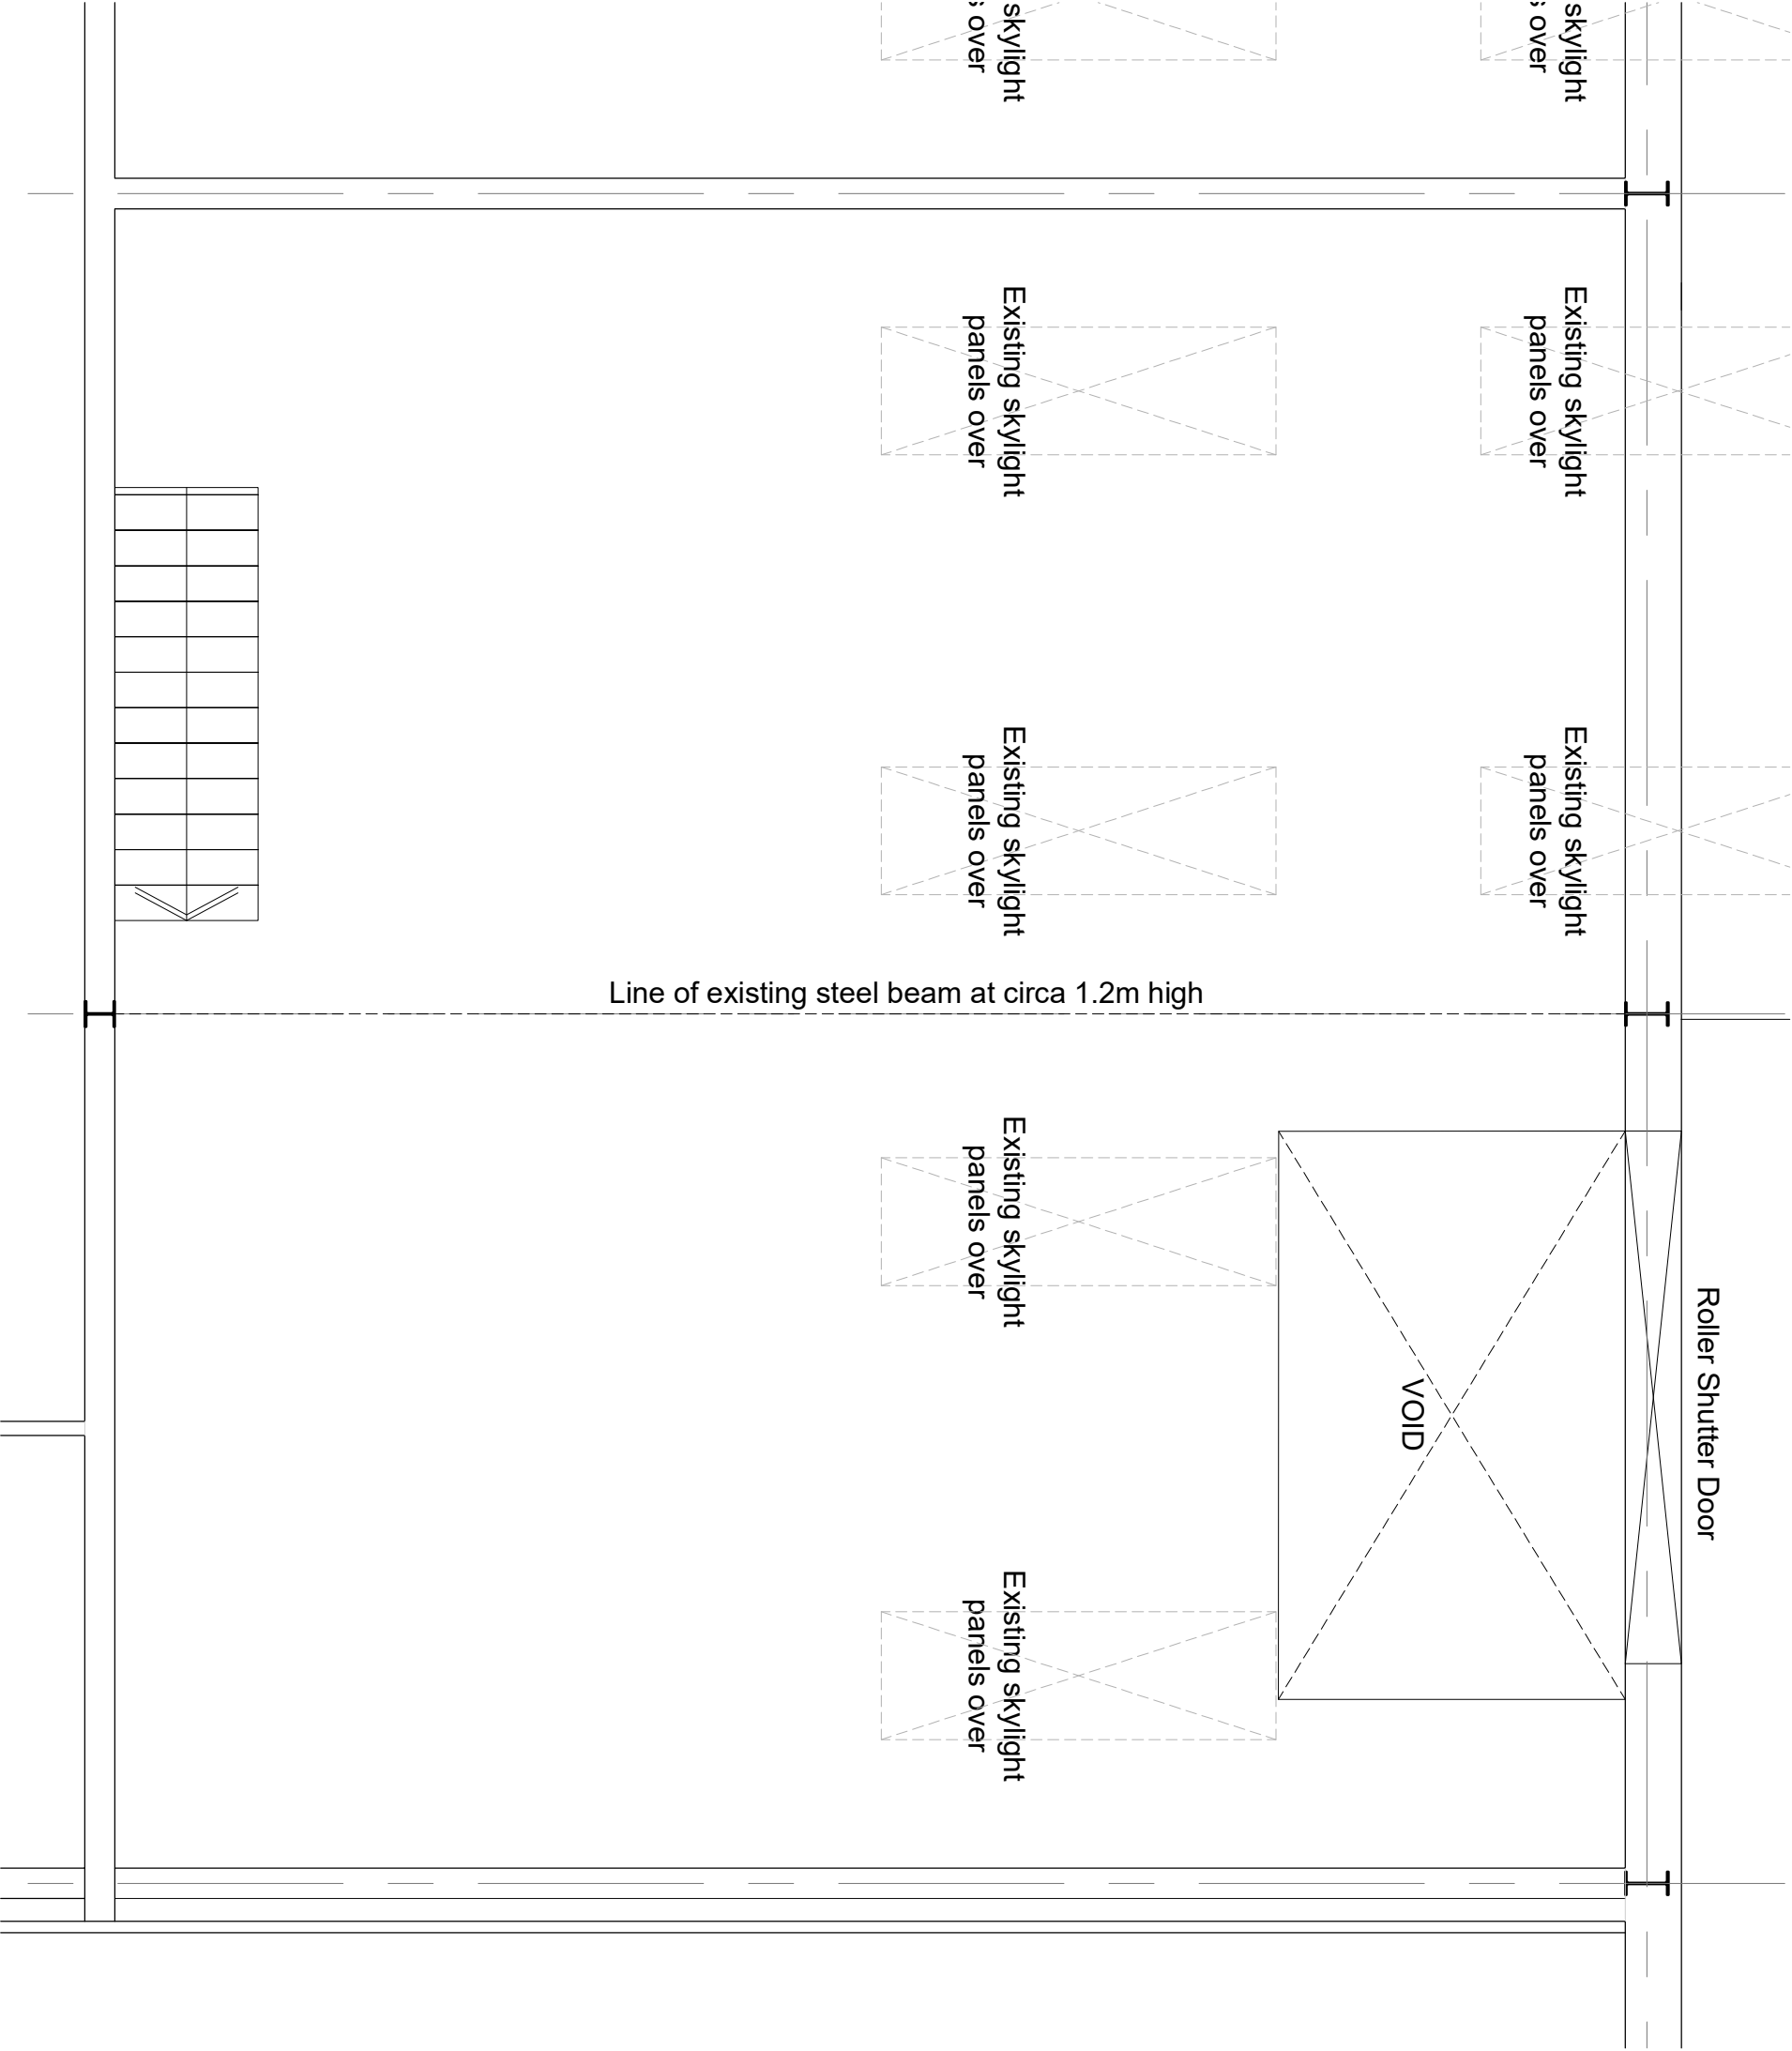

Existing First Floor Part Plan

4

SCALE 1:50

This Drawing is the Property of The E-Project Chartered Architects and it (or parts of it) shall not be used, reproduced or disclosed to anyone without the prior written permission of The E-Project Chartered Architects and shall be returned upon request.



The e Project
Chartered Architects

21 Lower Main Street,
Dunganvan,
Co. Waterford,
Ireland.


PROJECT
CHARTERED
ARCHITECTS
L I M I T E D

Ph: +353 58 48794
E: enquiries@epca.ie
W: www.epca.ie

Project: Dunhill Eco Centre
Proposed Offices to First Floor
Dunhill, Co. Waterford

Stage: SURVEY

Drawing no.:	Rev:	Scale:
870-SV-004		1:50 @A3
Date of issue:	Drawn By:	
5th May 2026	T.K.	
Title:	Existing First Floor Part Plan	

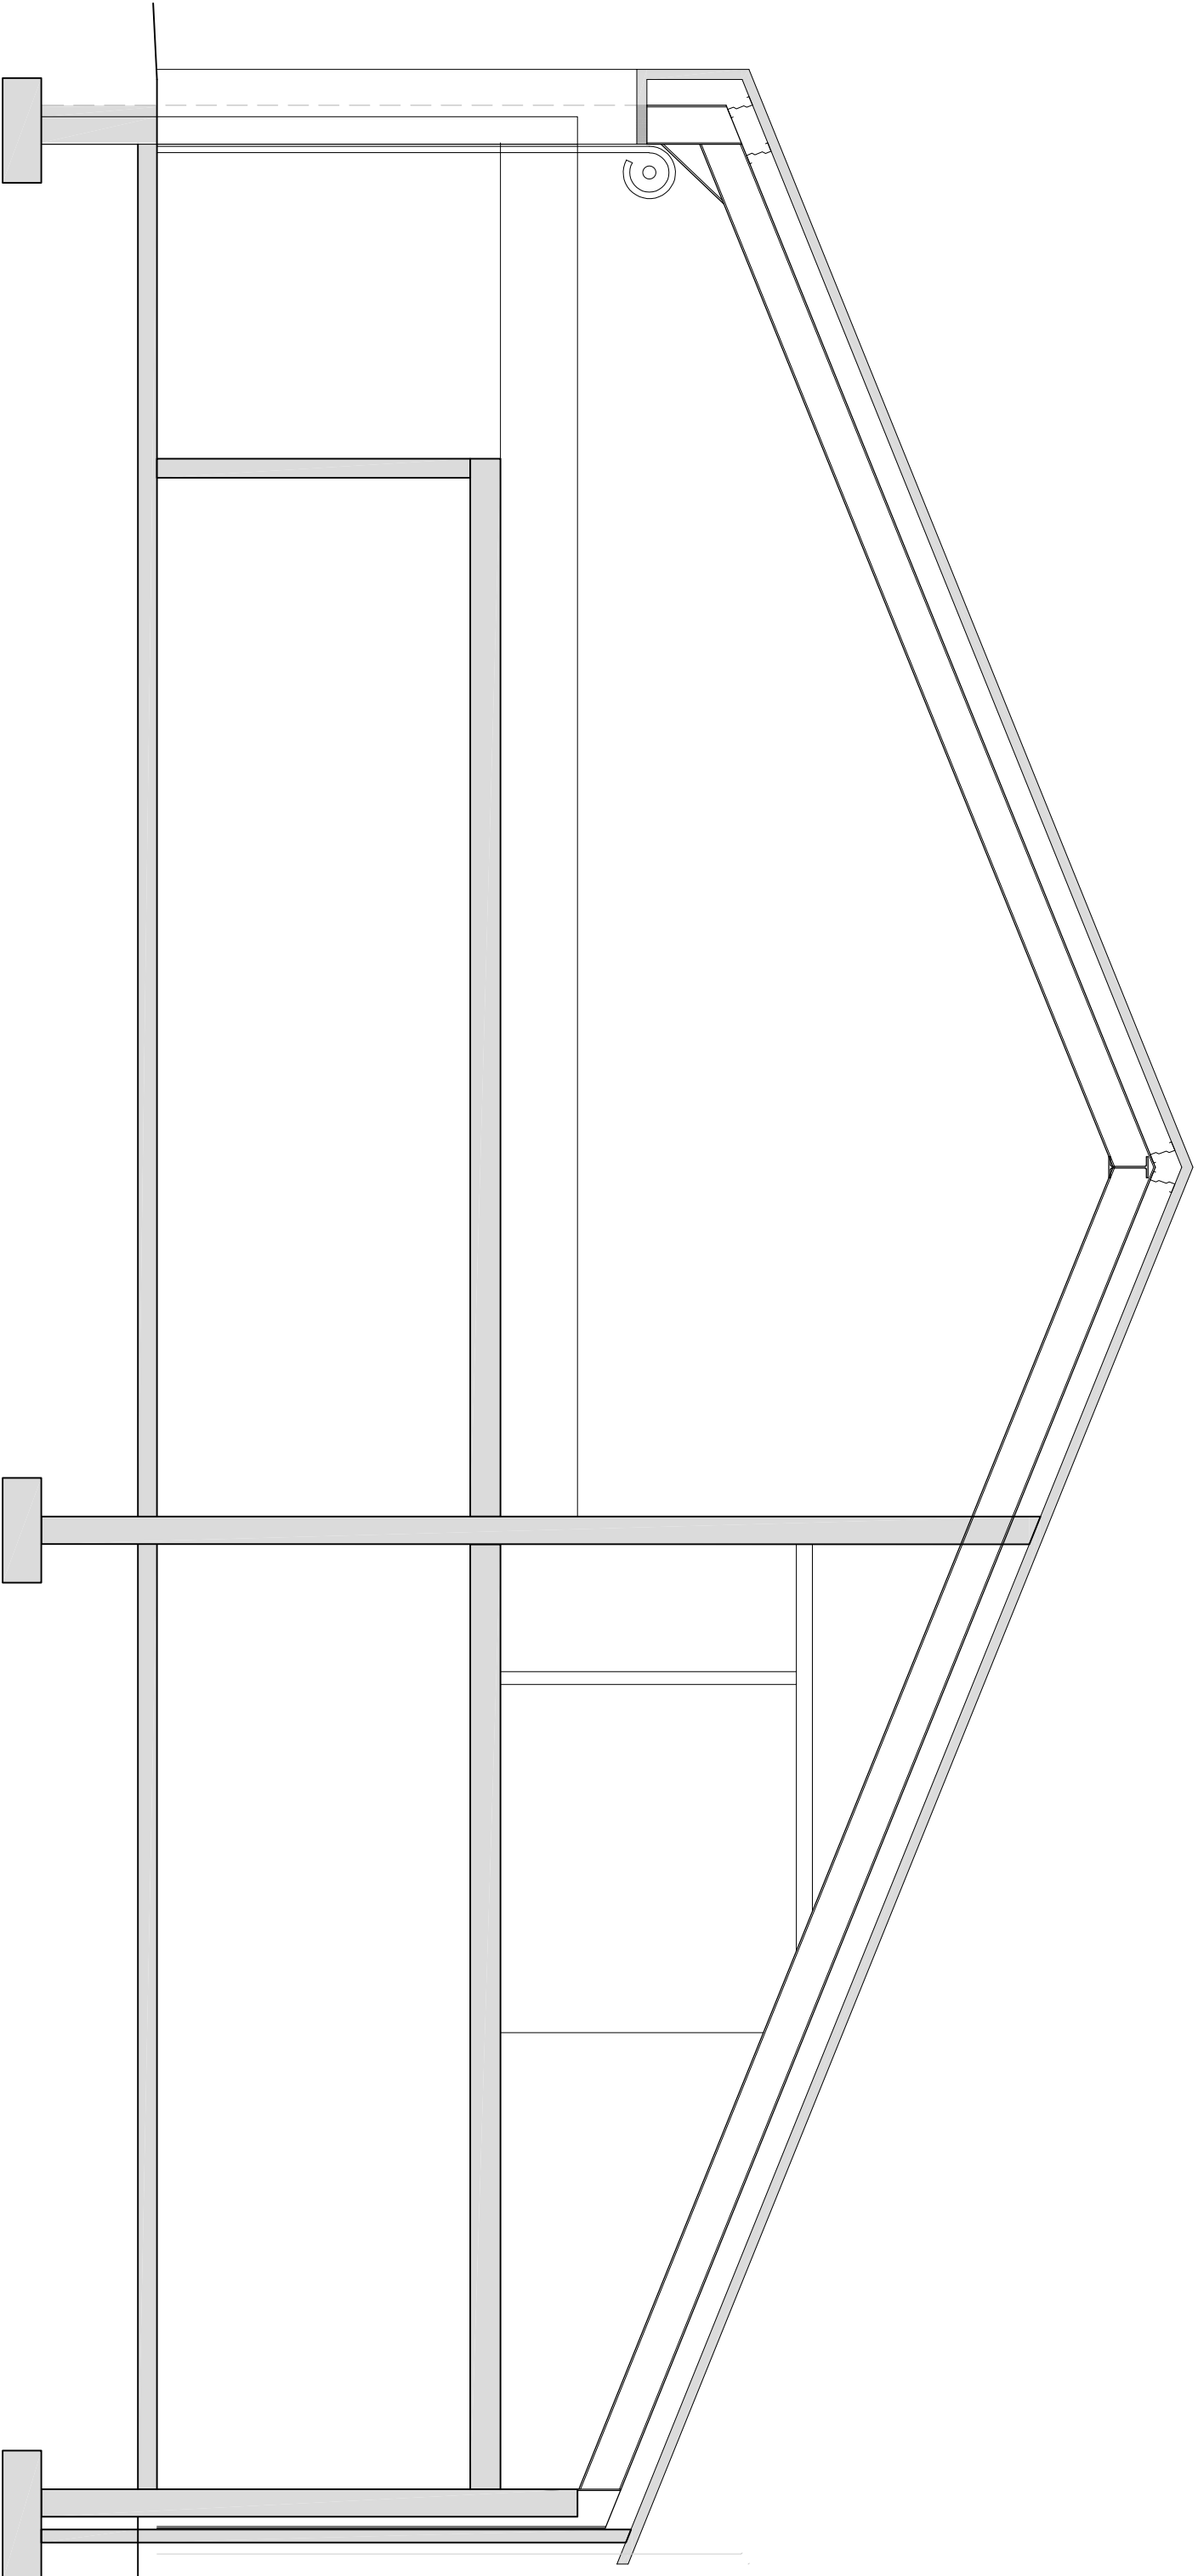

5

Existing Section

SCALE 1:50



The **e** Project
Chartered Architects

21 Lower Main Street,
Dunganvan,
Co. Waterford,
Ireland.

PROJECT
CHARTERED
ARCHITECTS
L I M I T E D


Ph: +353 58 48794
E: enquiries@epca.ie
W: www.epca.ie

Project: Dunhill Eco Centre
Proposed Offices to First Floor
Dunhill, Co. Waterford

Stage: SURVEY

Drawing no.:	Rev:	Scale:
870-SV-005		1:50 @A3
Date of issue:	Drawn By:	
5th May 2026	T.K.	

Title: Existing Section

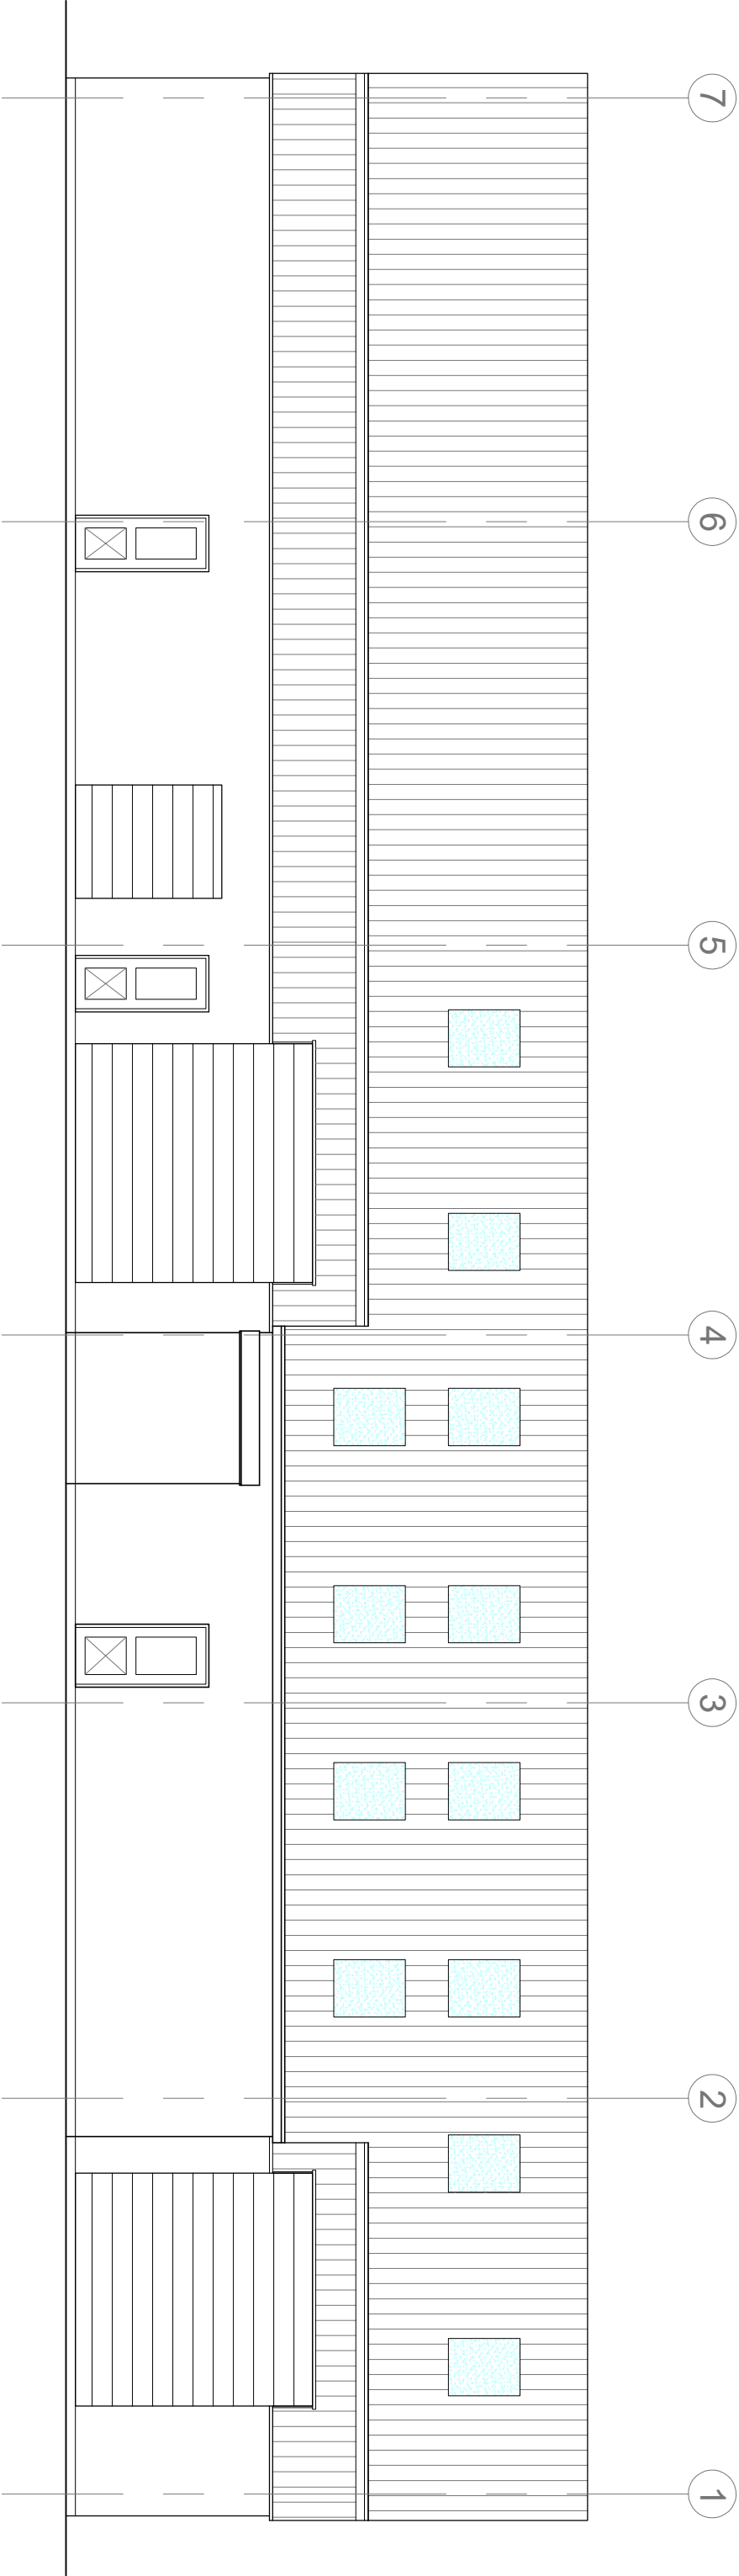

Existing Rear Elevation

6

SCALE 1:100



The **e** Project
Chartered Architects

21 Lower Main Street,
Dunganan,
Co. Waterford,
Ireland.

PROJECT
CHARTERED
ARCHITECTS
L I M I T E D

Ph: +353 58 48794
E: enquiries@epca.ie
W: www.epca.ie

Project: Dunhill Eco Centre
Proposed Offices to First Floor
Dunhill, Co. Waterford

Stage: SURVEY

Drawing no.:	Rev:	Scale:
870-SV-006		1:50 @A3
Date of issue:	Drawn By:	
5th May 2026	T.K.	

Title: Existing Rear Elevation