


Proposed Fire Safety (Part) Information Shown in Orange

- 30 Minute Fire Resisting Glazing FRG30
- 60 Minute Fire Resisting Glazing FRG60
- Smoke Detector / Strobe Detector in disabled w.c.
- Emergency Exit
- 30 Minute Fire Rated Doorset FD30S
- 60 Minute Fire Rated Doorset FD60S
- 30 Minute Fire Resisting Boundary
- 60 Minute Fire Resisting Boundary

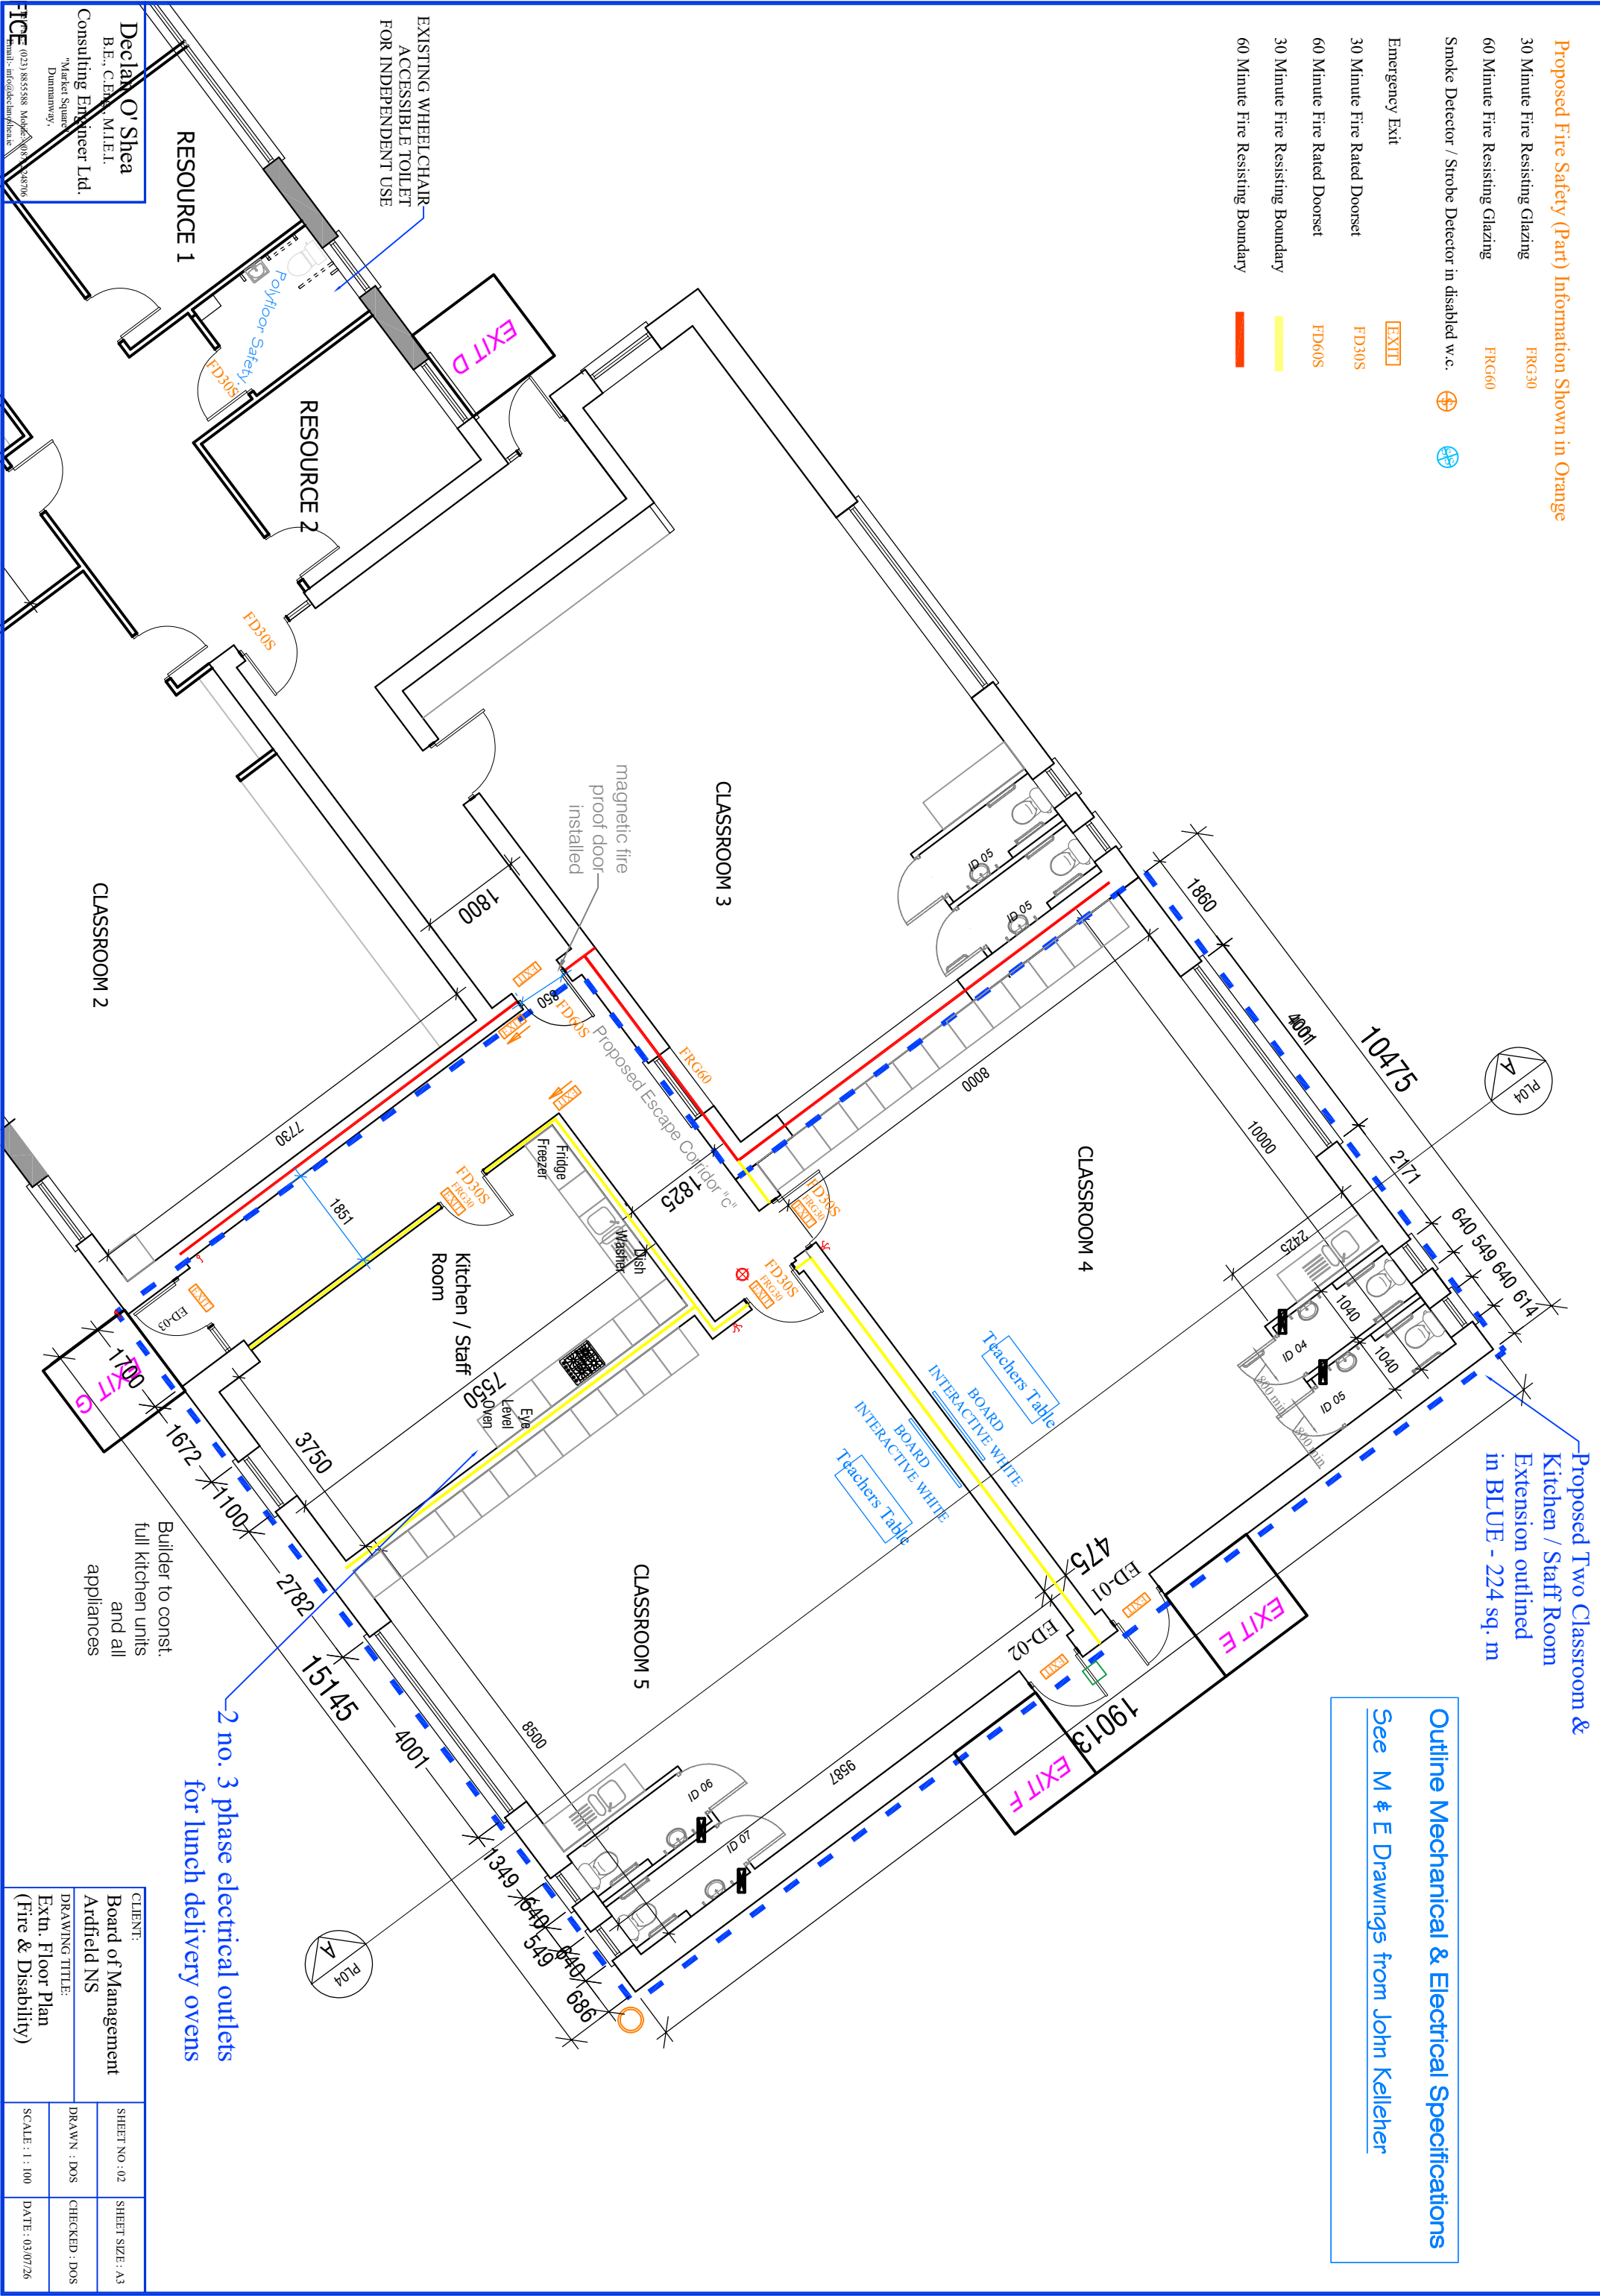

Proposed Two Classroom & Kitchen / Staff Room Extension outlined in BLUE - 224 sq. m

Outline Mechanical & Electrical Specifications
See M & E Drawings from John Kelleher

2 no. 3 phase electrical outlets for lunch delivery ovens

CLIENT: Board of Management Ardfield NS		SHEET NO.: 02	SHEET SIZE: A3
DRAWING TITLE: Extn. Floor Plan (Fire & Disability)		DRAWN : DOS	CHECKED : DOS
		SCALE : 1 : 100	DATE : 03/07/26

Declan O'Shea
B.E., C.E.M., M.I.E.I.
Consulting Engineer Ltd.
Market Square,
Dummanaway,
DUBLIN 15
Tel: (01) 8855588, Mobile: 087 2348796
Email: info@declanofshea.ie