
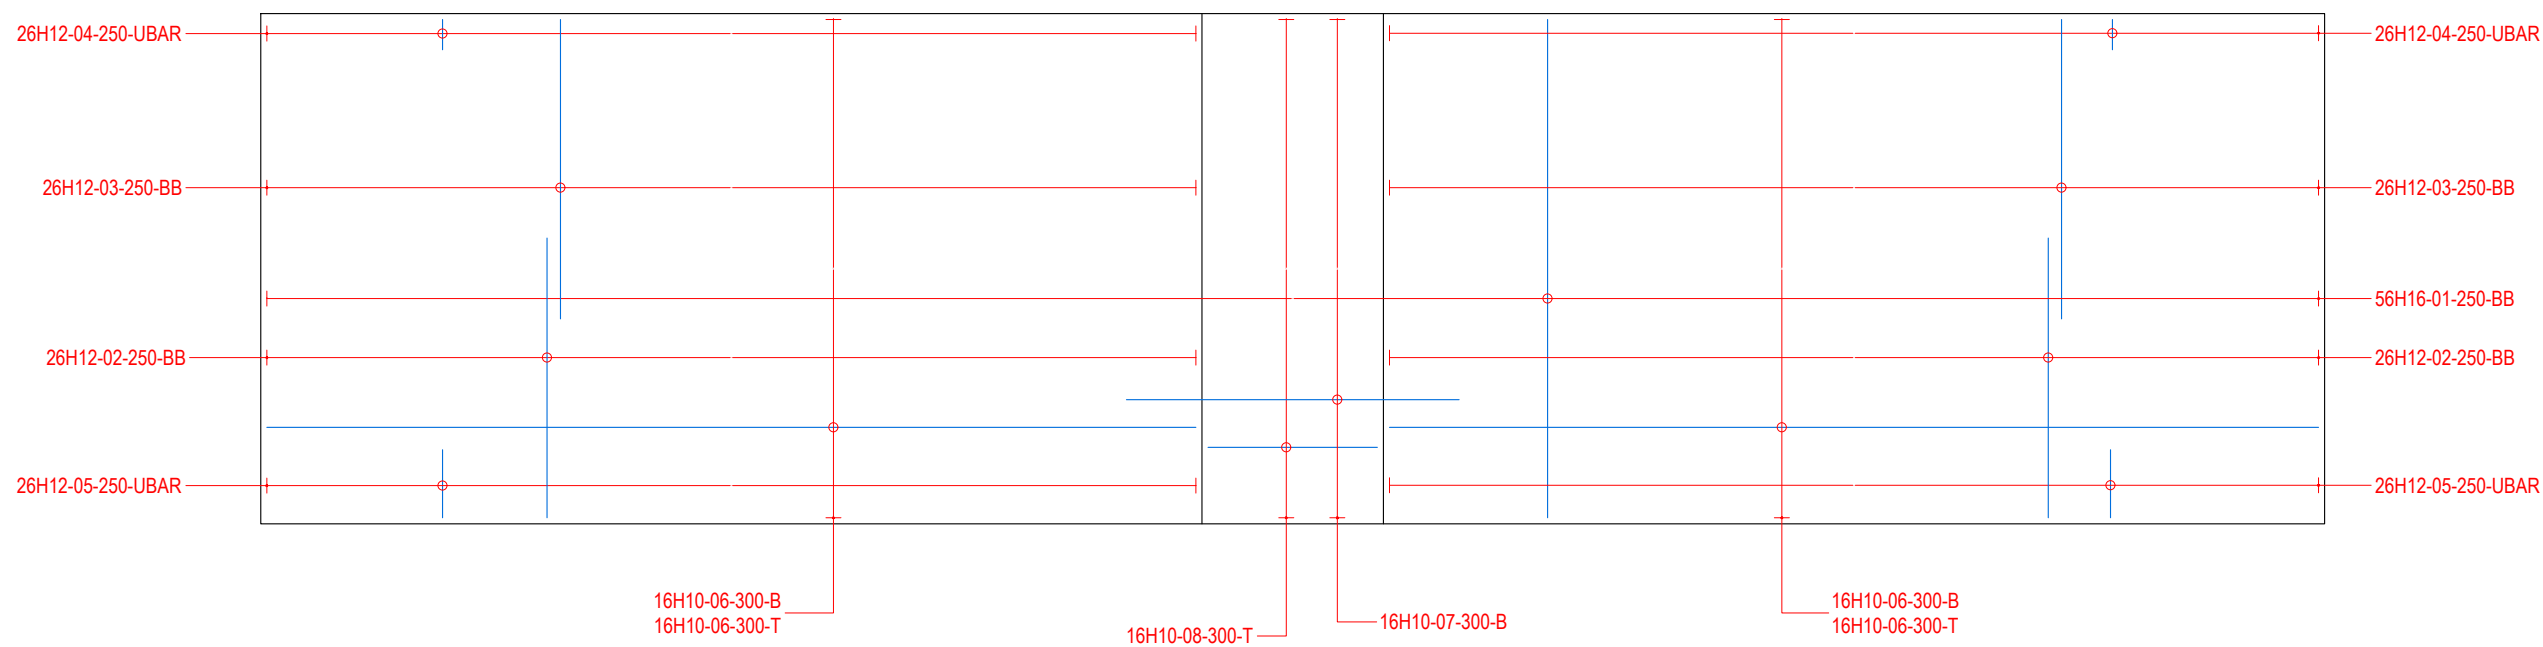
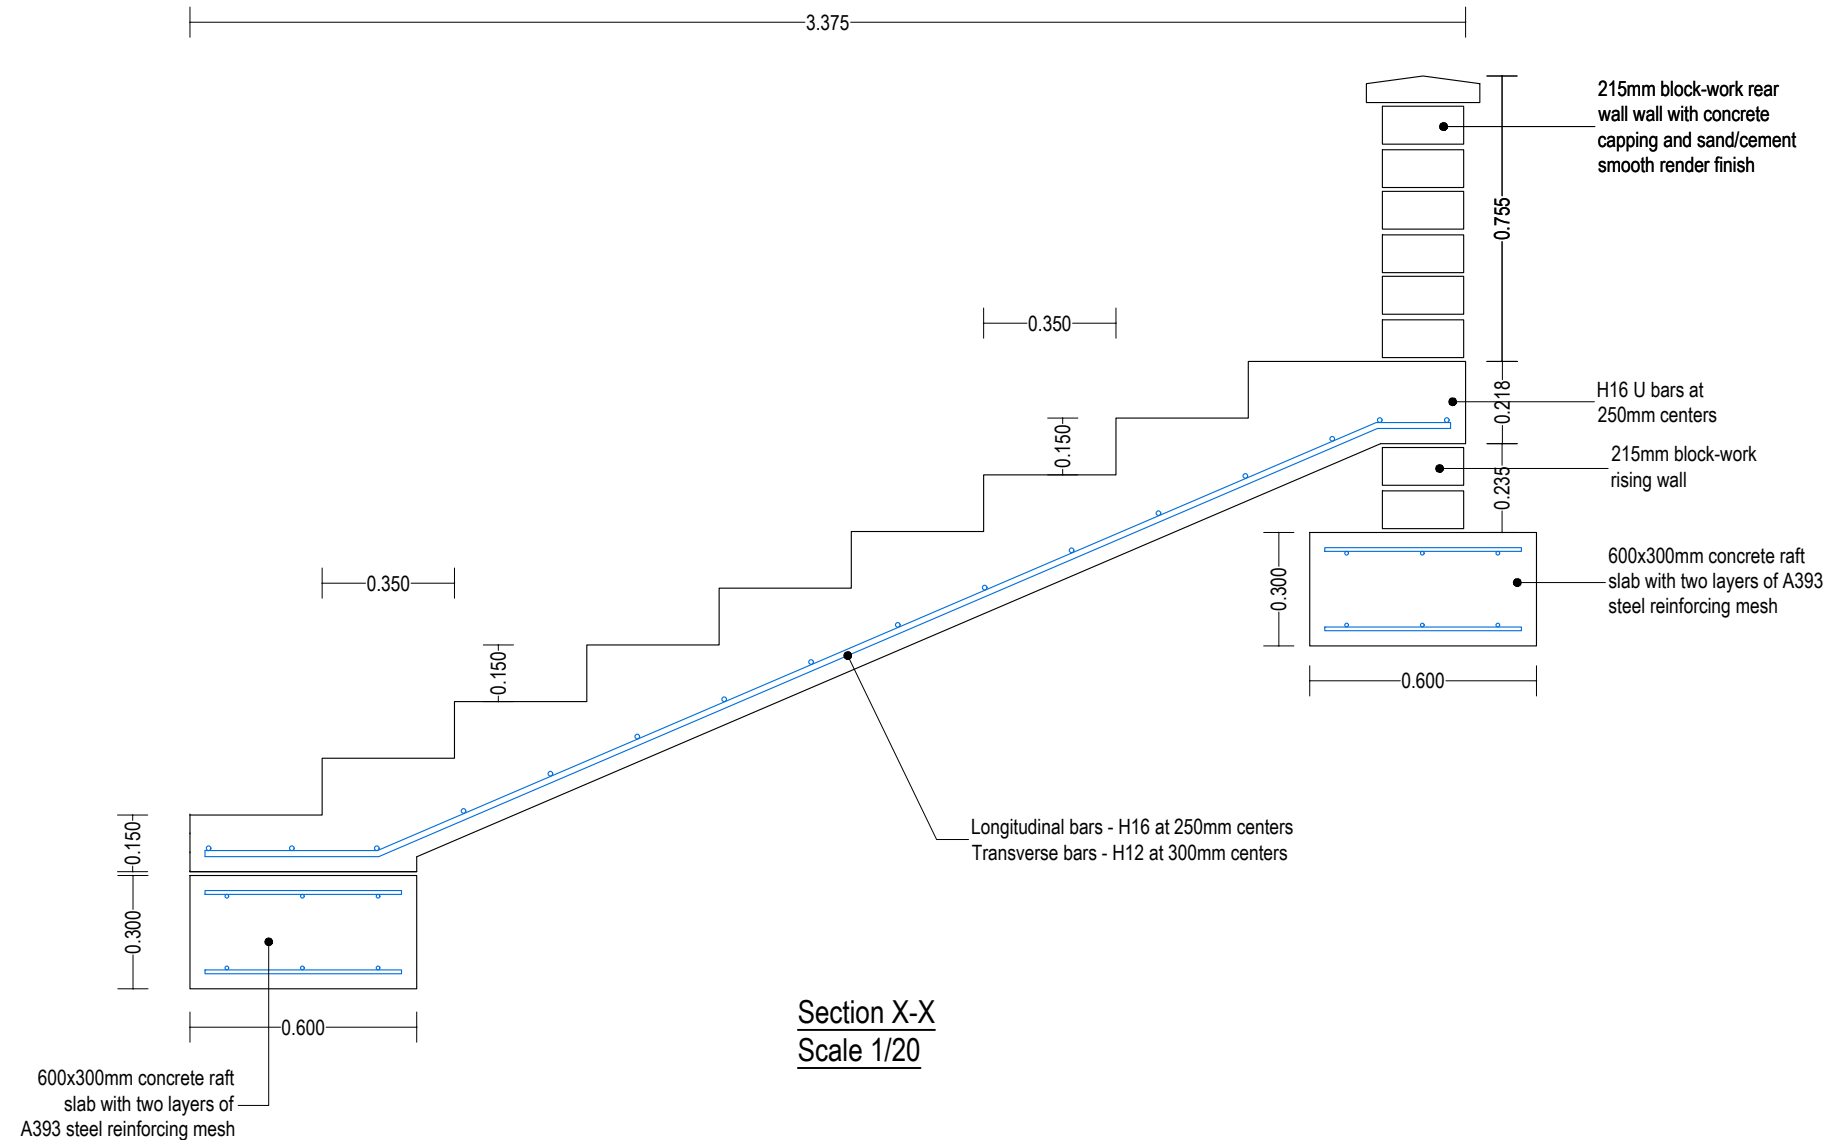


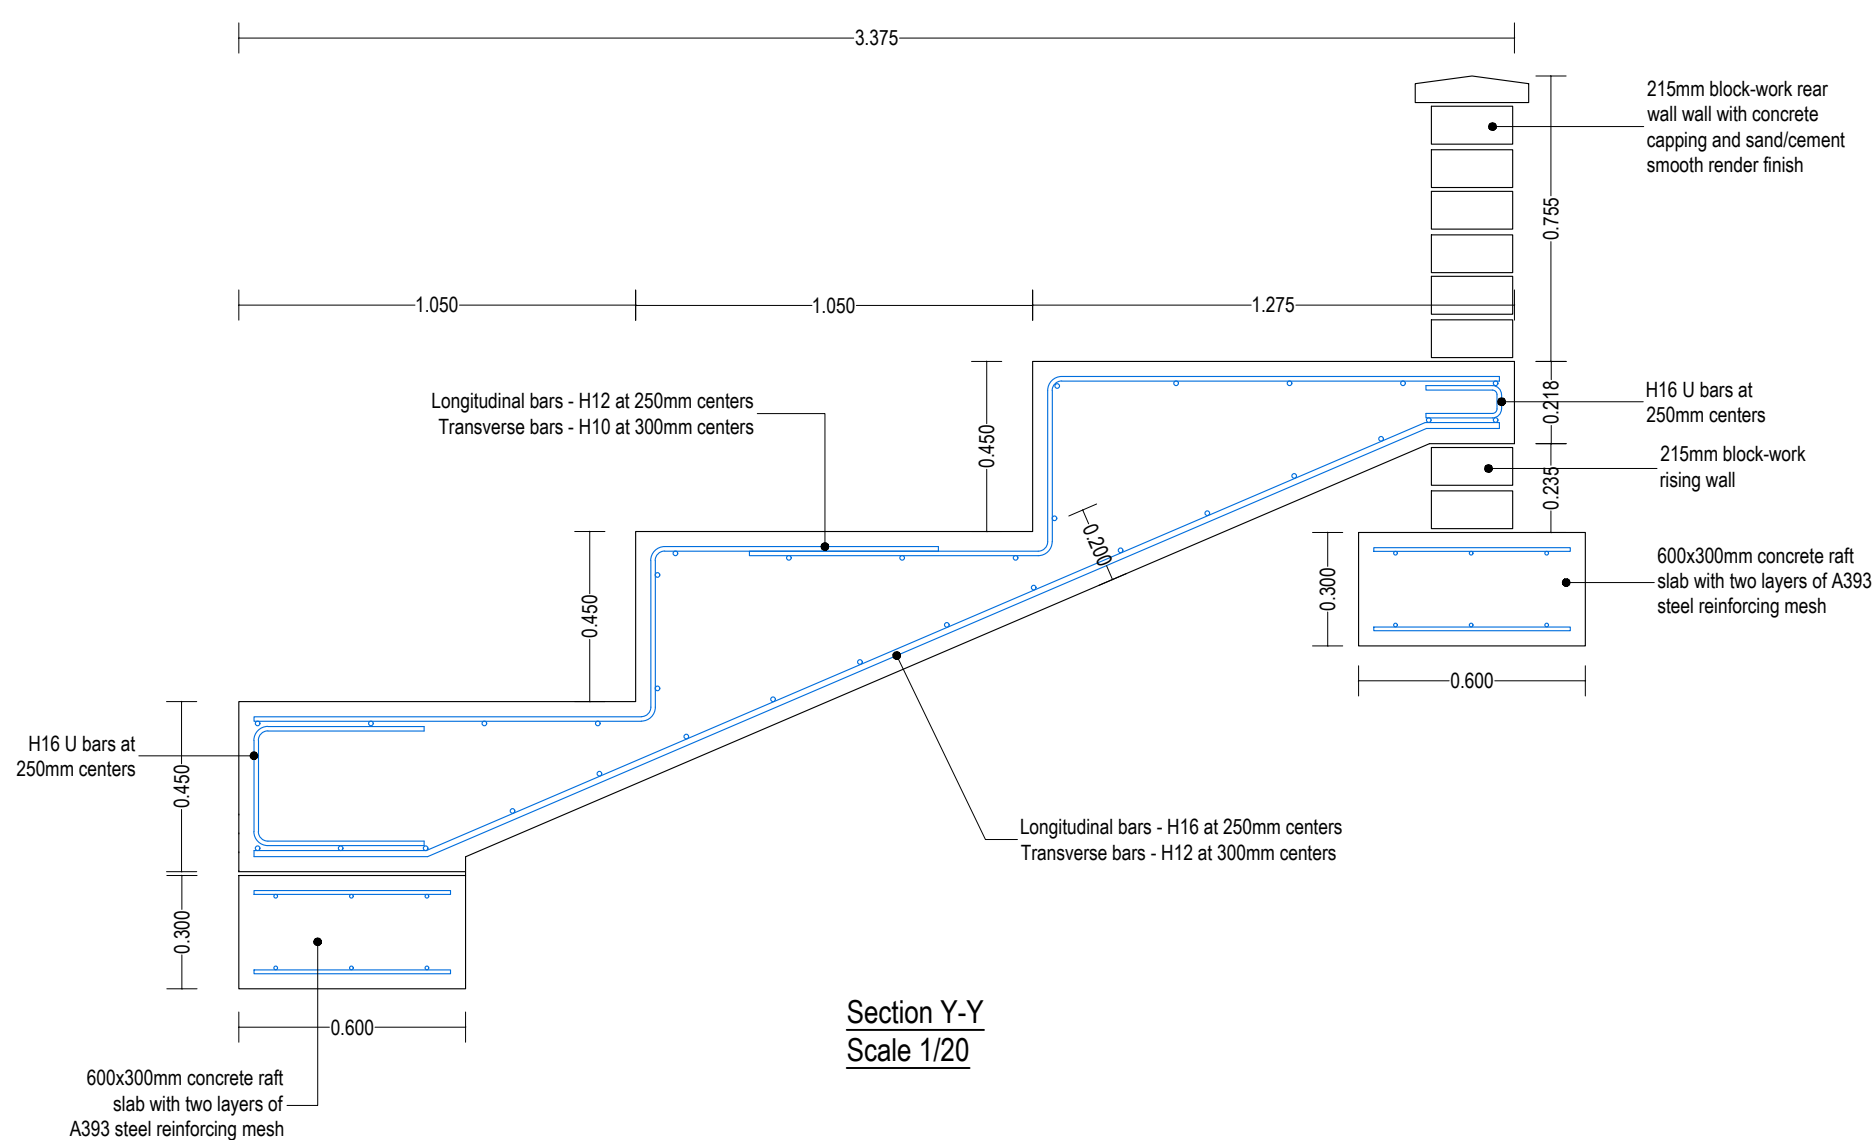

Project:
Proposed MUGA All-Weather Playing Surface at Ennistymon Community College, Ennistymon, Co. Clare.

Client:
Bord of Management Ennistymon Community College

Drawing Title:
Viewing Gallery Reinforcement Details

Scale: As Shown	Drawn By: JQ
Status: Const	Dwg Size: A2
Job No: 29/709	Date: 16-6-2026
Dwg No.: 26-709-006	Rev: 0

Quinn Consulting Engineers

Unit 9A Tracklands Business Park,
Clonroadmore, Ennis, Co. Clare
Phone/Fax 065 6862620. Mobile 0861731073.
E Mail: info@qcecivil.ie

Rev	Description	Date