



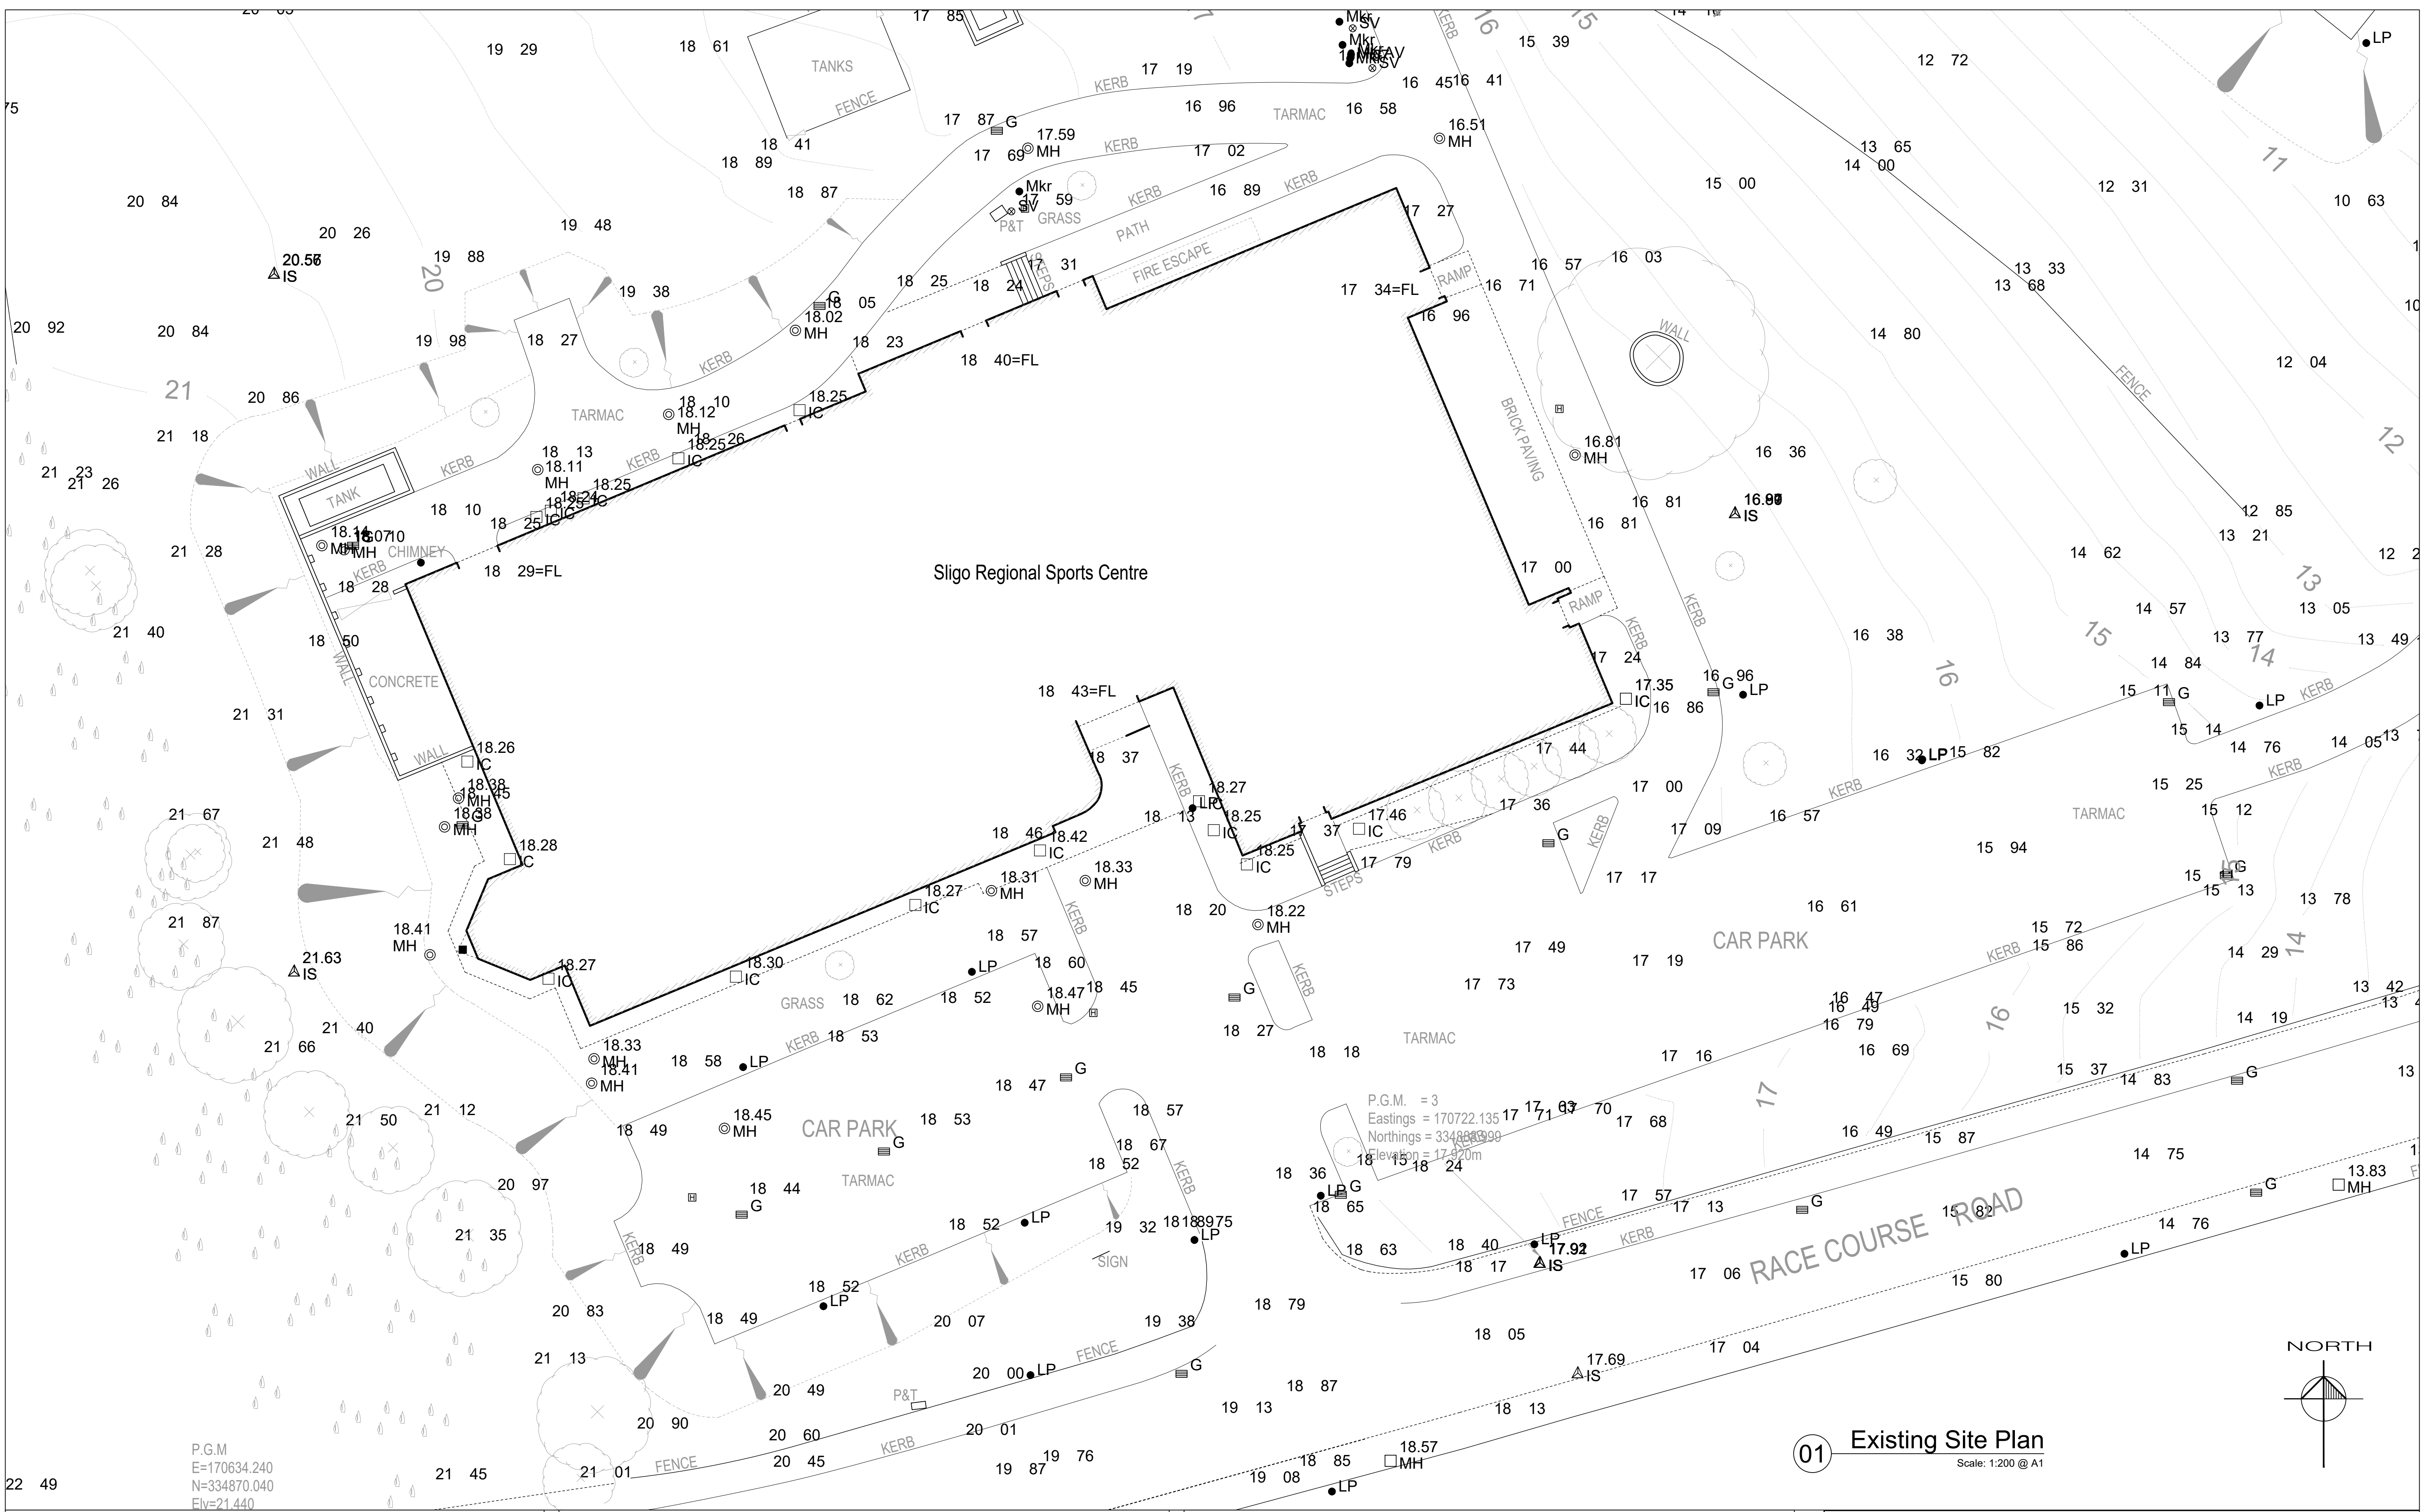

01 Existing Site Plan
Scale: 1:200 @ A1

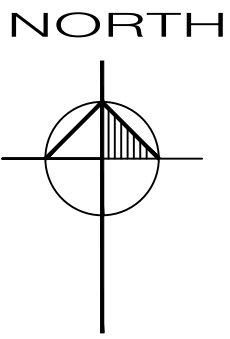

DO NOT SCALE FROM THIS DRAWING.
ALL FIGURED DIMENSIONS ARE TO BE CHECKED ON SITE. ANY ERRORS OR OMISSIONS ARE TO BE IMMEDIATELY REPORTED TO THE SLIGO BOROUGH COUNCIL ARCHITECT OR REPRESENTATIVE.
ALL CONSTRUCTION PRACTICES ARE TO CONFORM WITH CURRENT BUILDING REGULATIONS.

S	/	/	/						
R	/	/	/						
Q	/	/	/						
P	/	/	/						
O	/	/	/						
N	/	/	/						
M	/	/	/						
L	/	/	/						
K	/	/	/						
REV:	DATE:	BY:	CHK:						

J	/	/	/						
H	/	/	/						
G	/	/	/						
F	/	/	/						
E	/	/	/						
D	/	/	/						
C	/	/	/						
B	/	/	/						
A	27/02/25	KOR	CB	Issued for TENDER					
REV:	DATE:	BY:	CHK:						

SLIGO COUNTY COUNCIL
Architects Department

PROJECT:
Sligo Regional Sports Centre,
Cleveragh, Sligo, F91 XV62
DRAWING NAME:
Existing Overall Site Plan

DRAWING NO:
A24001-DR-SCC-AR-10001

PROJECT NO:
A-24-001
DATE:
04/12/2024

SCALE:
1:200
REVISION:
A
DRAWN BY:
KOR
CHECKED BY:
CB

STATUS:
TENDER



County Hall Riverside Sligo
Tel: (071) 911111 Fax: (071) 9141119
Email: architectinfo@sligooco.ie