


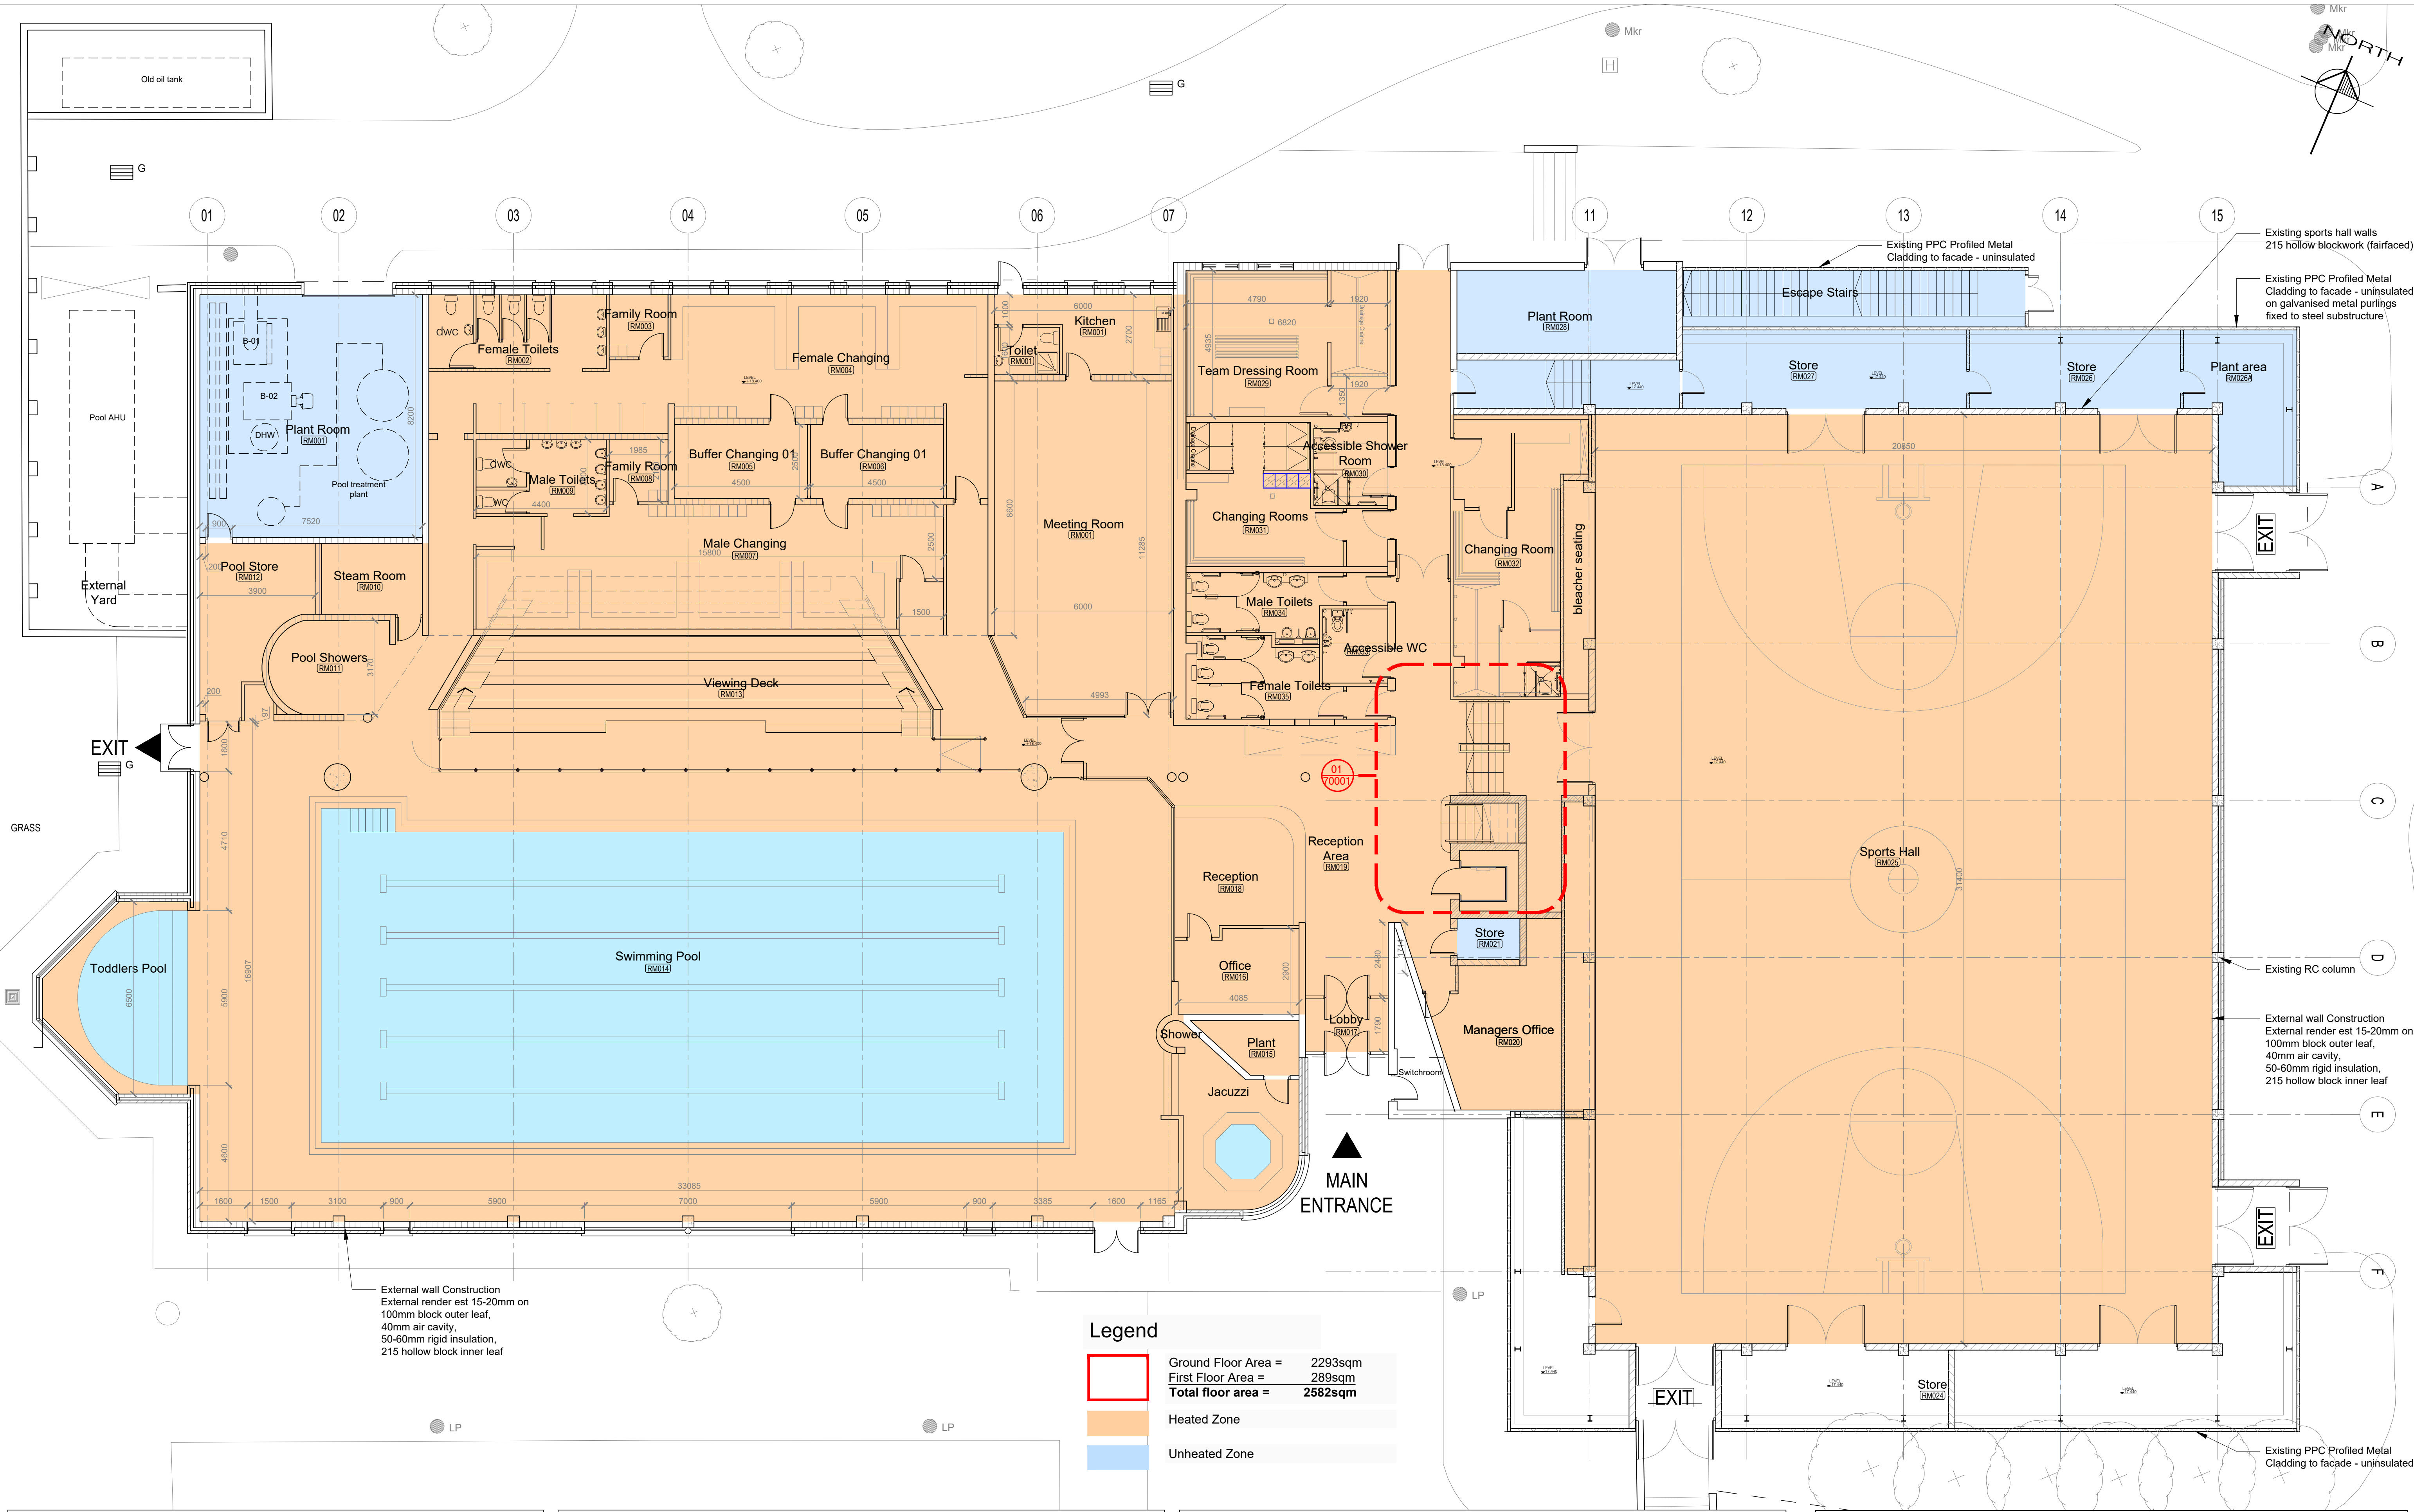

DO NOT SCALE FROM THIS DRAWING.
ALL FIGURED DIMENSIONS ARE TO BE CHECKED ON SITE. ANY ERRORS OR OMISSIONS ARE TO BE IMMEDIATELY REPORTED TO THE SLIGO BOROUGH COUNCIL ARCHITECT OR REPRESENTATIVE.
ALL CONSTRUCTION PRACTICES ARE TO CONFORM WITH CURRENT BUILDING REGULATIONS.

S	/	/	/						
R	/	/	/						
Q	/	/	/						
P	/	/	/						
O	/	/	/						
N	/	/	/						
M	/	/	/						
L	/	/	/						
K	/	/	/						
REV: DATE:		BY:		CHK:					

J	/	/	/						
H	/	/	/						
G	/	/	/						
F	/	/	/						
E	/	/	/						
D	/	/	/						
C	/	/	/						
B	/	/	/						
A		27/02/25	KOR	CB	Issued for TENDER				
REV: DATE:		BY:		CHK:					

SLIGO COUNTY COUNCIL

Architects Department

PROJECT:

Sligo Regional Sports Centre,
Cleveragh, Sligo, F91 XV62

DRAWING NAME:

Existing Ground Floor Plan

DRAWING NO:

A24001-DR-SCC-AR-11001

County Hall Riverside Sligo

Tel: (071) 911111 Fax: (071) 9141119

Email: architectinfo@sligococo.ie

PROJECT NO:

A-24-001

DATE:

04/12/2024

SCALE:

1:100

REVISION:

A

DRAWN BY:

KOR

CHECKED BY:

CB

STATUS:

TENDER



