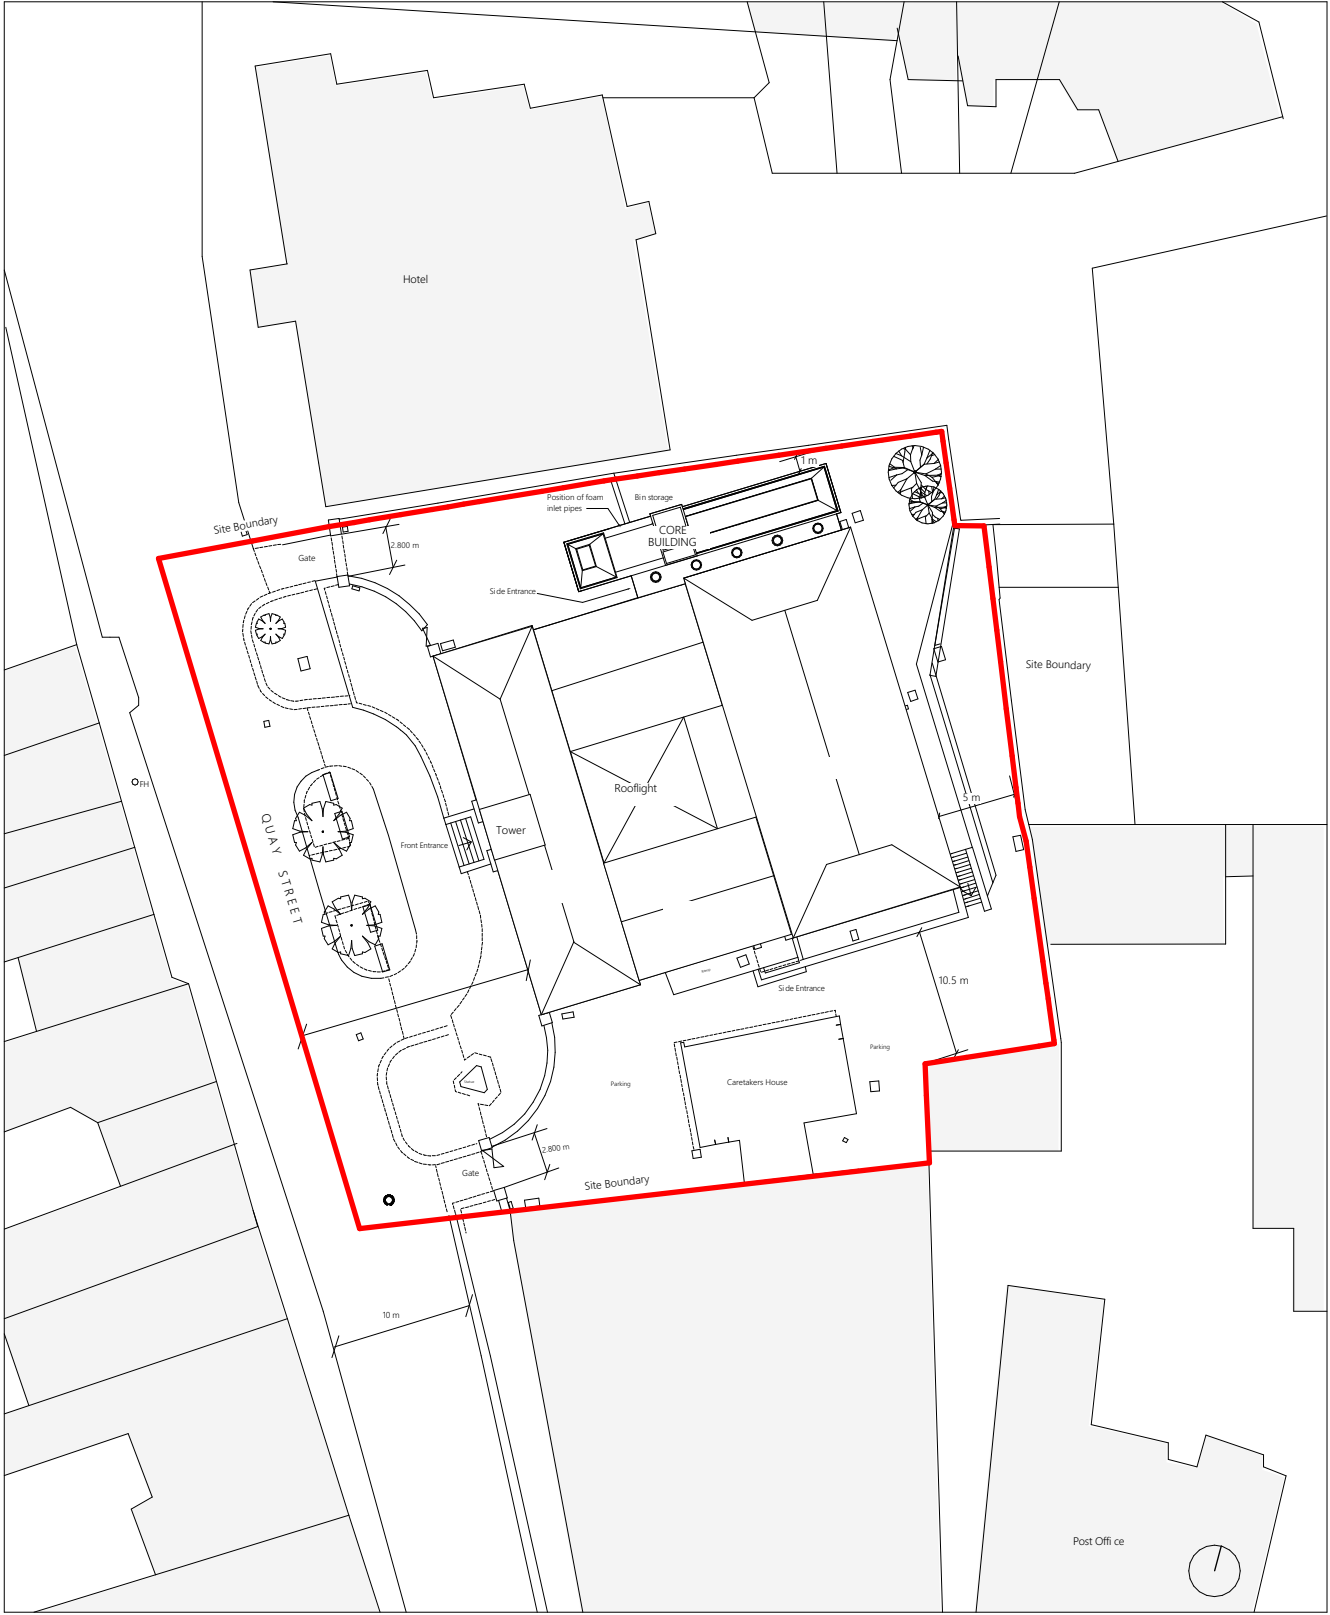
 


Original base drawing courtesy of
Gillroy McMahon

Bath Terrace, Main Street, Moville, Co. Donegal
Tel: +353 (0)749385122 Email: enquiries@dedalusarchitecture.com

JOB No
15-175

This drawing is copyright
and the property of
Dedalus Architecture and
is not to be reproduced or
copied in whole or in part
without the permission of
the author.

Sligo County Council - Sligo HTI 2026

Site Location Map


Scale:
1:500 @ A3

Date:
July 2026

Drawn:
HC

DEDALUS ARCHITECTURE

L01

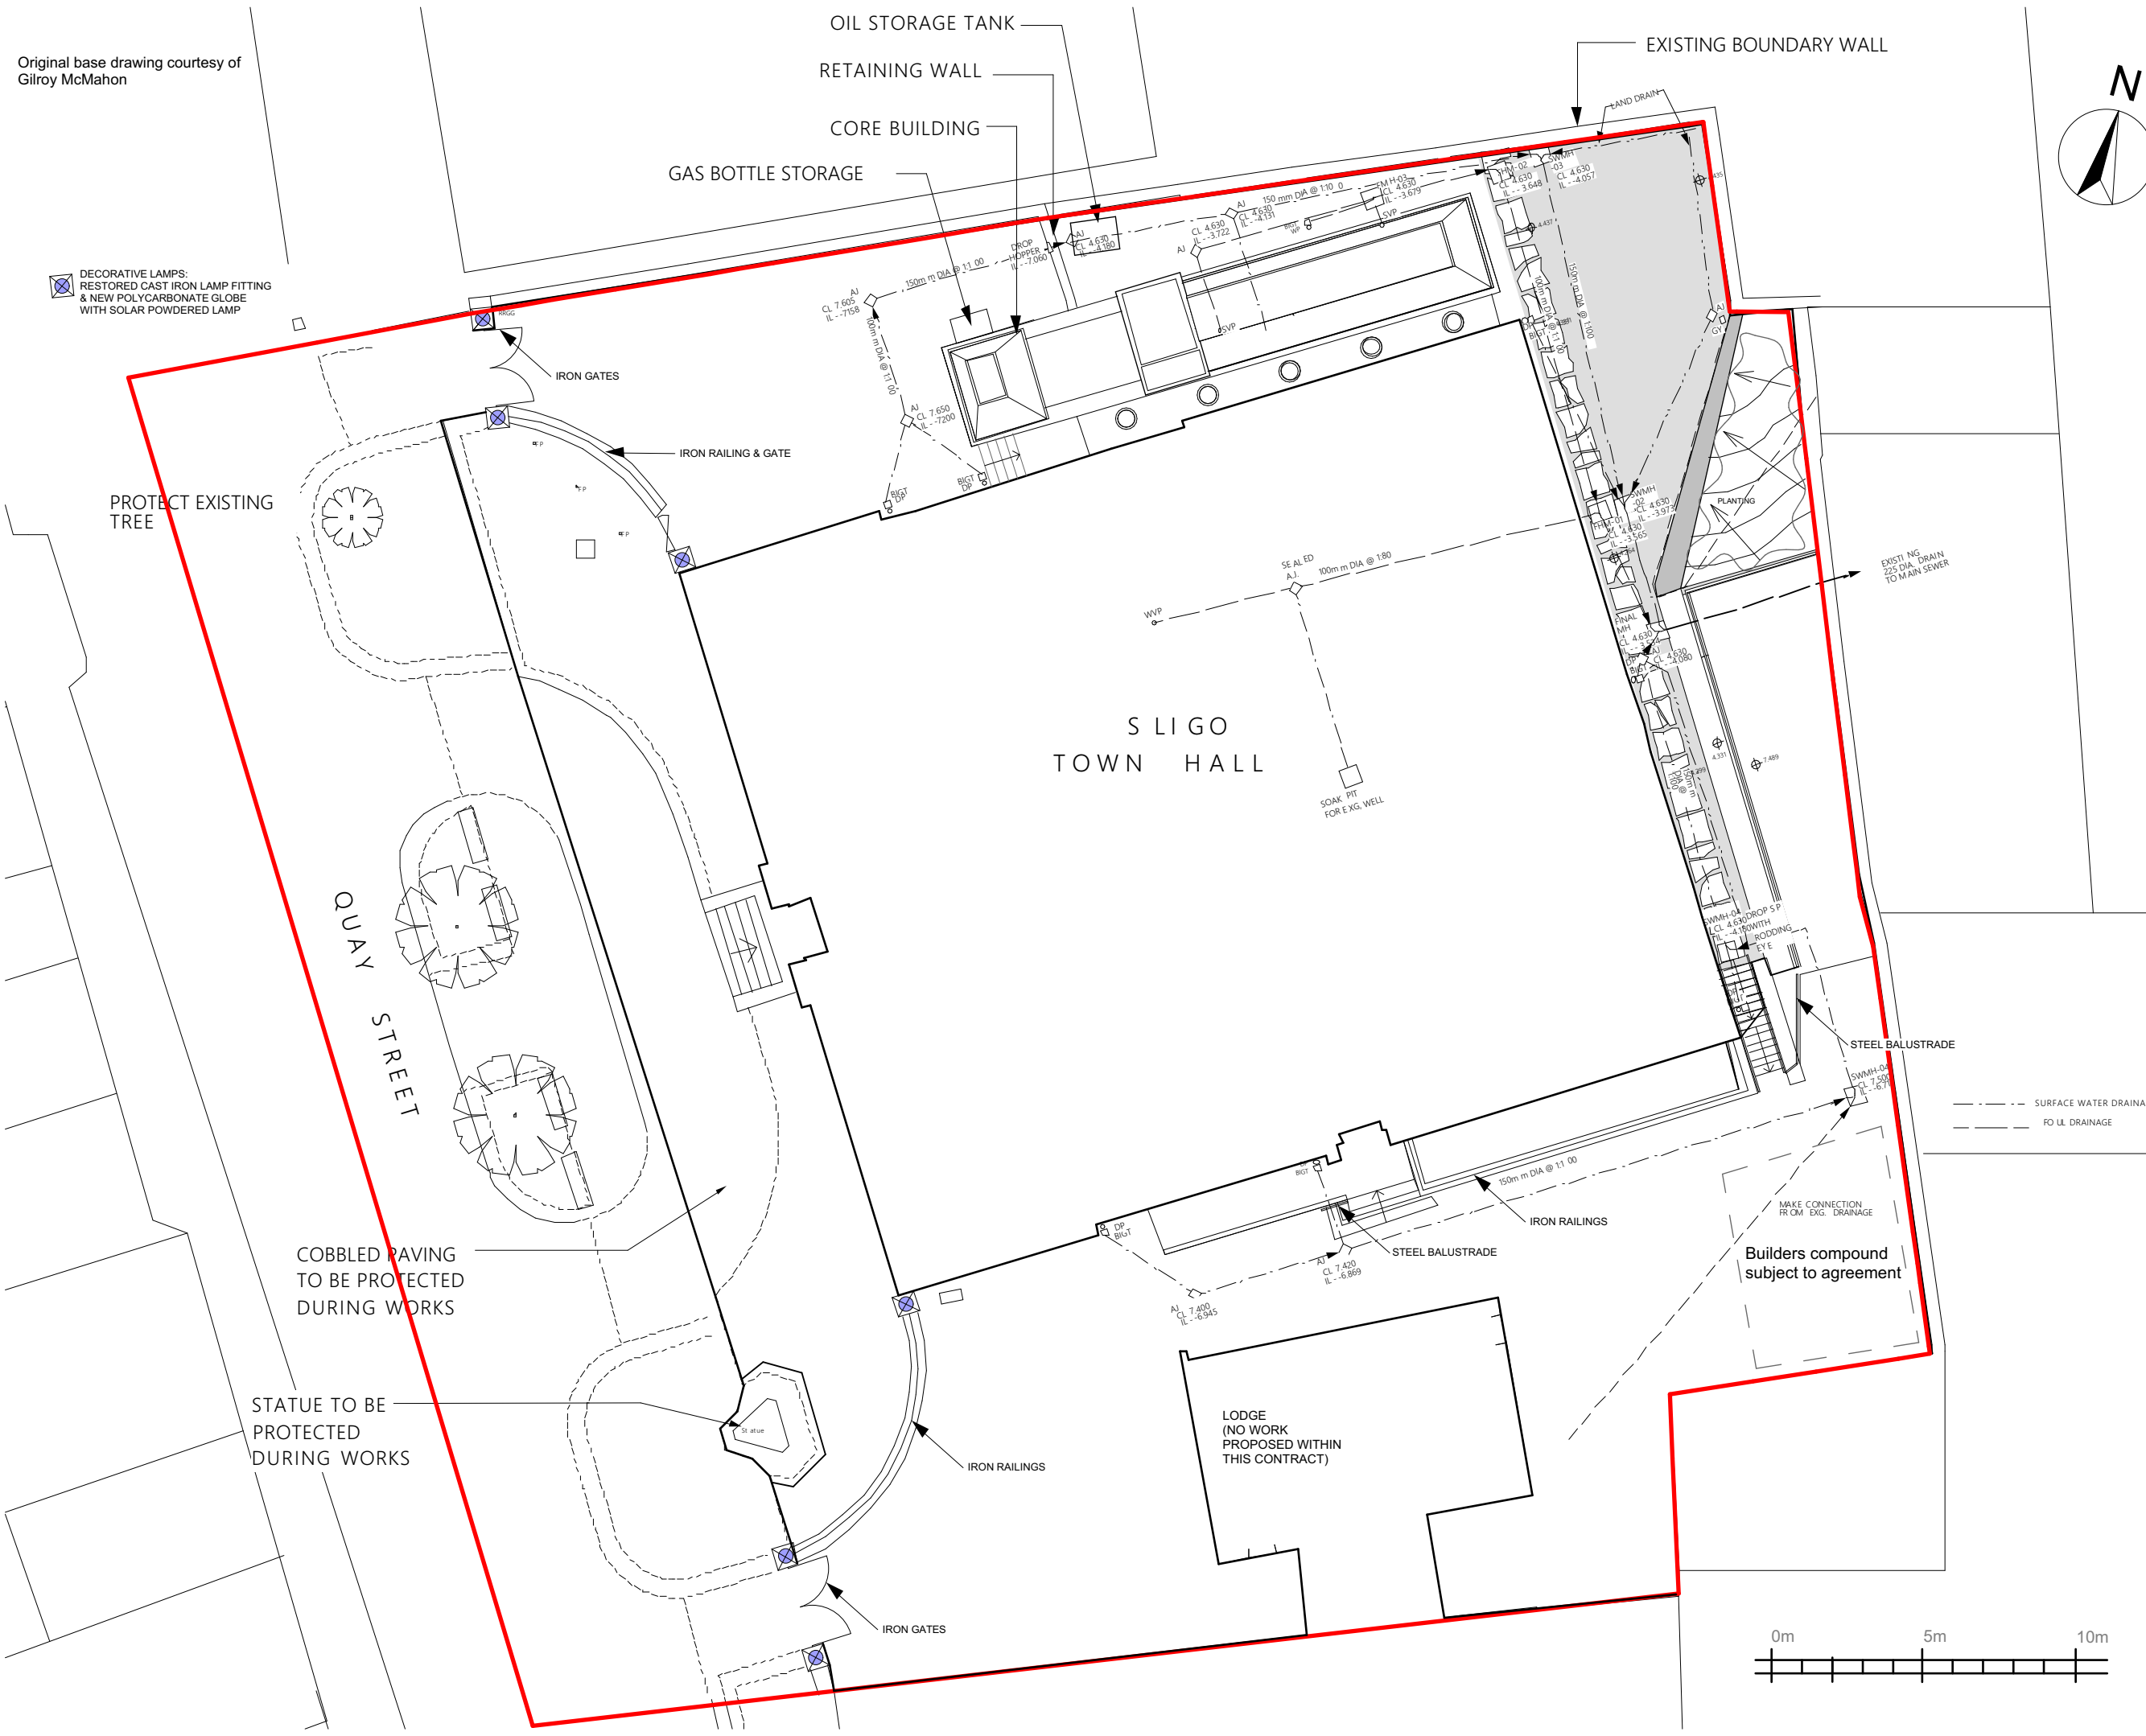

Original base drawing courtesy of
Gilroy McMahon

DECORATIVE LAMPS:
RESTORED CAST IRON LAMP FITTING
& NEW POLYCARBONATE GLOBE
WITH SOLAR POWDERED LAMP

PROTECT EXISTING
TREE

QUAY STREET

COBBLED PAVING
TO BE PROTECTED
DURING WORKS


STATUE TO BE
PROTECTED
DURING WORKS

OIL STORAGE TANK
RETAINING WALL
CORE BUILDING
GAS BOTTLE STORAGE


SLIGO
TOWN HALL

LODGE
(NO WORK
PROPOSED WITHIN
THIS CONTRACT)

EXISTING BOUNDARY WALL

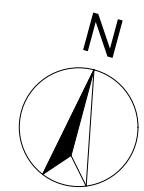

--- SURFACE WATER DRAINAGE
--- FOUL DRAINAGE

 

DEDALUS ARCHITECTURE
Bath Terrace, Main Street, Moville, Co. Donegal
Tel: +353 (0)749385122 Email: enquiries@dedalusarchitecture.com



JOB No
15-175

This drawing is copyright
and the property of
Dedalus Architecture and
is not to be reproduced or
copied in whole or in part
without the permission of
the author.

Sligo County Council - Sligo HTI 2026
Site Layout Plan

Scale:
1:200 @A3
Date:
July 2026
Drawn:
HC

L02

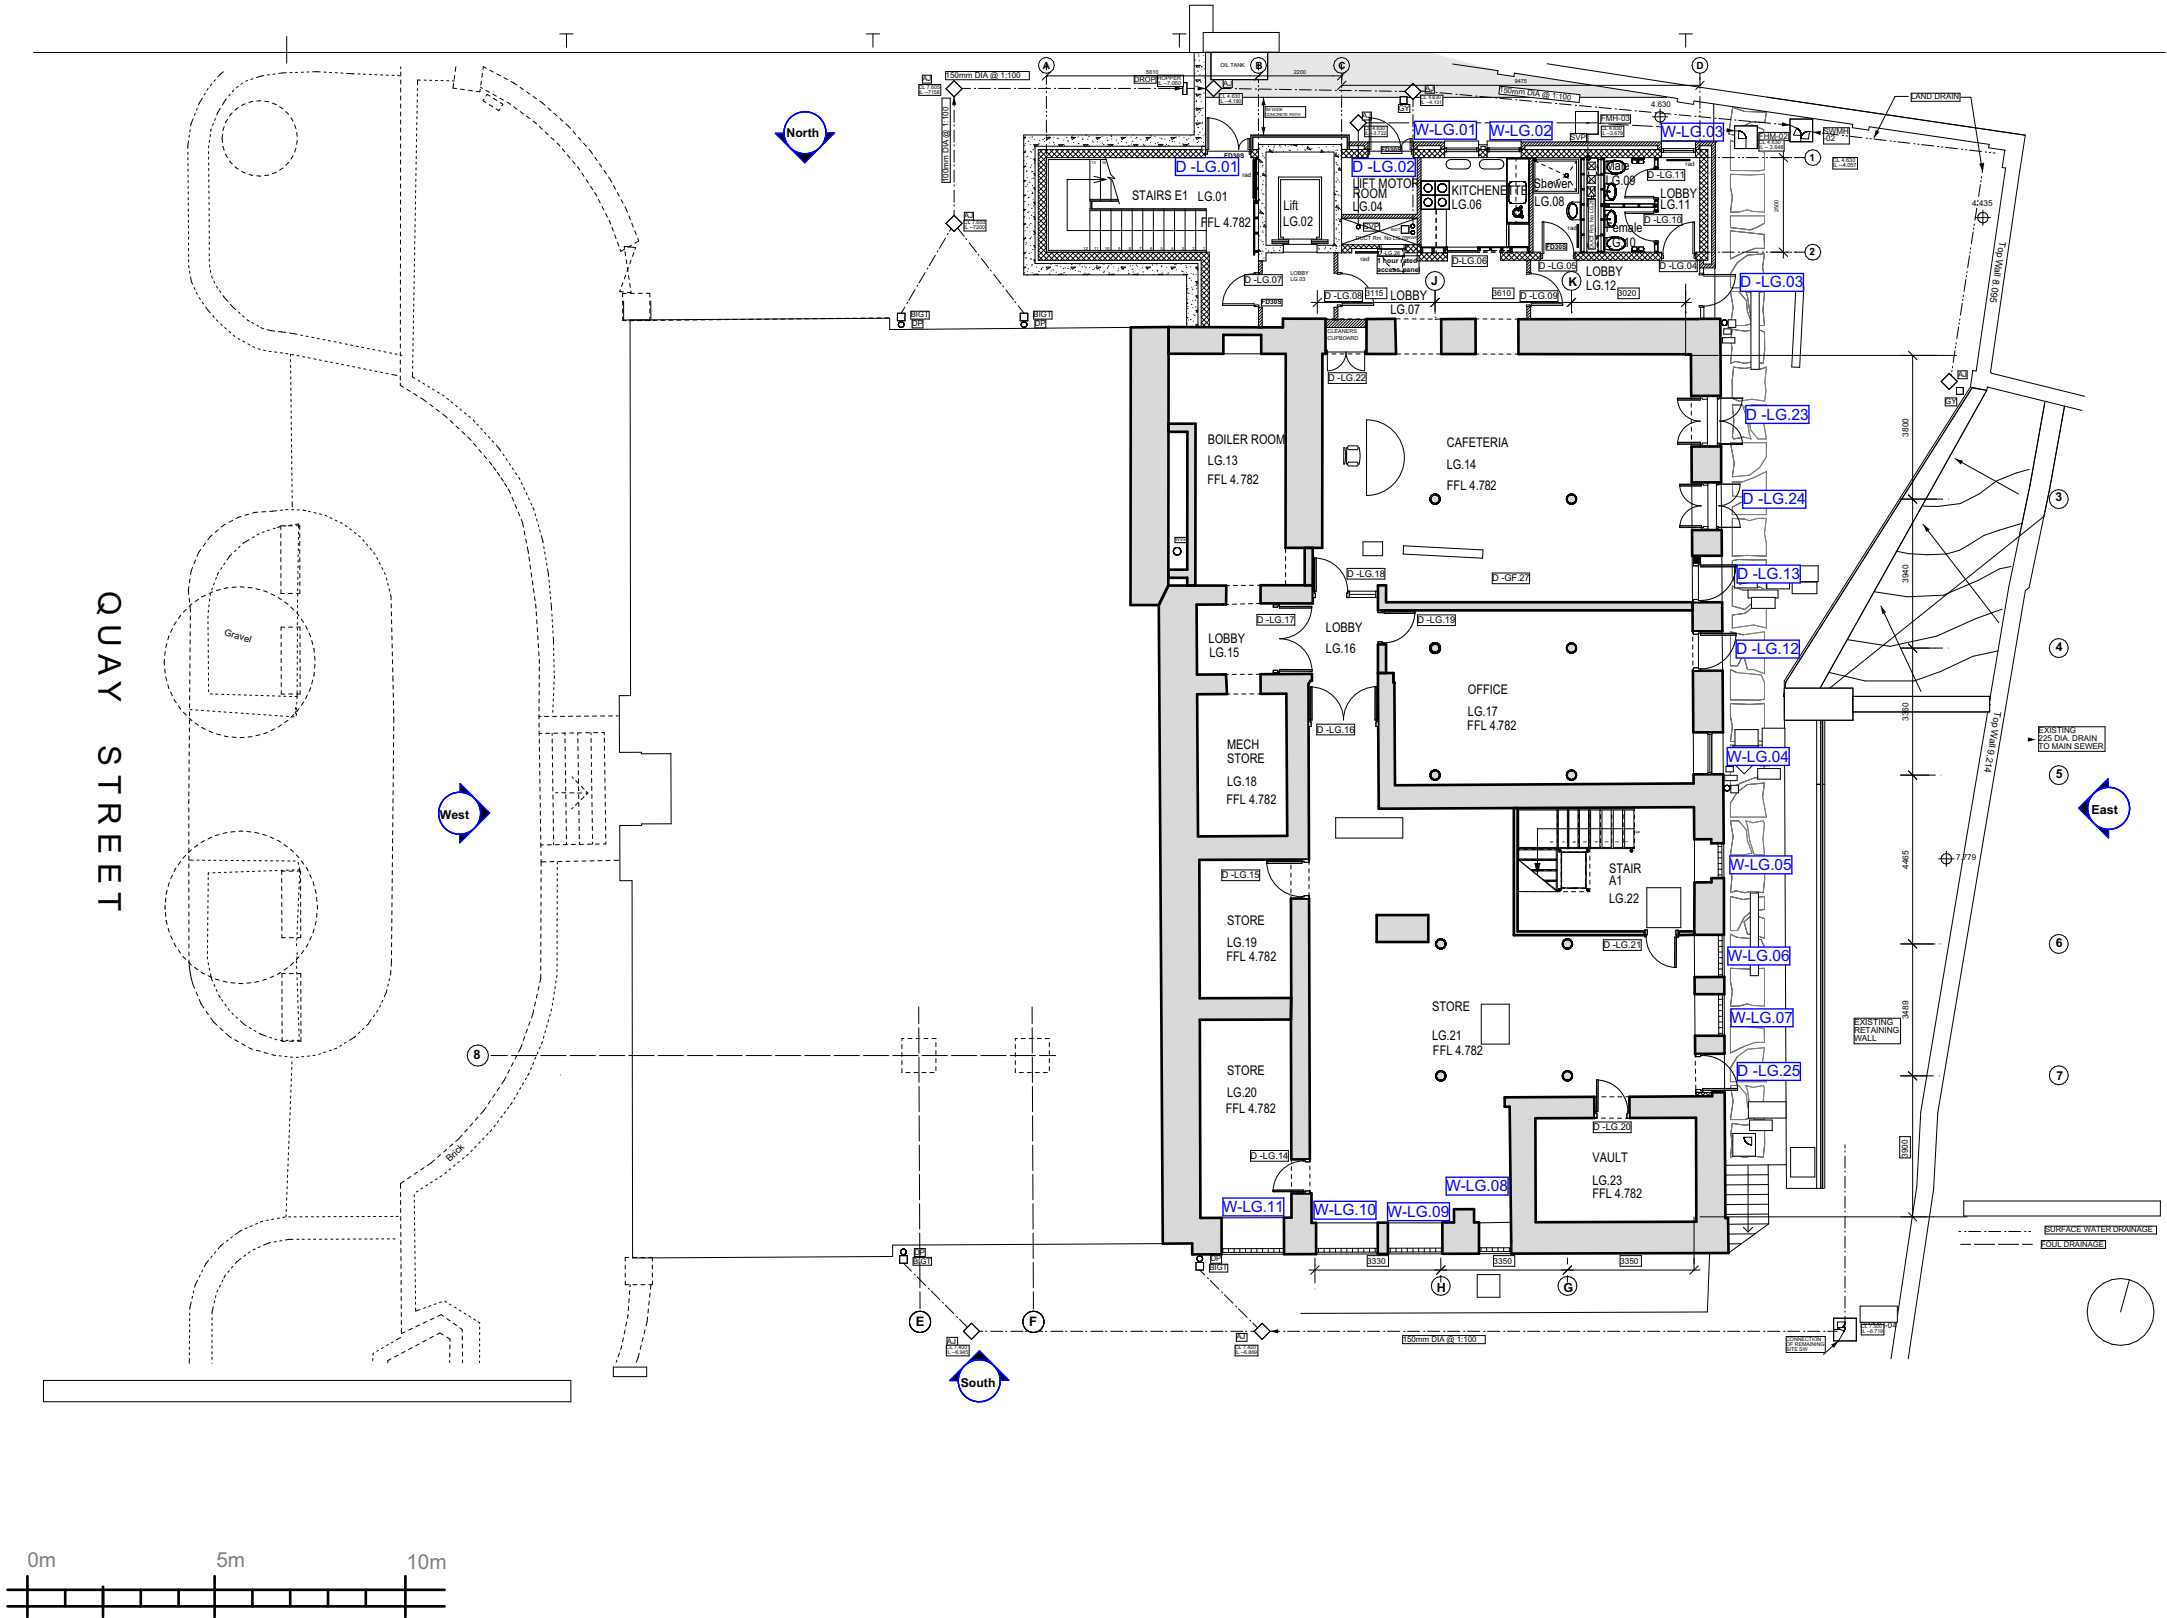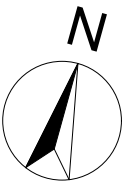

DEDALUS ARCHITECTURE

Bath Terrace, Main Street, Moville, Co. Donegal
Tel: +353 (0)749385122 Email: enquiries@dedalusarchitecture.com

L03

Sligo County Council - Sligo HTI 2026
Lower Ground Floor Plan

Scale:
1:200 @A3
Date:
July 2026
Drawn:
HC

JOB No
15-175

This drawing is copyright
and the property of
Dedalus Architecture and
is not to be reproduced or
copied in whole or in part
without the permission of
the author.



JOB No
15-175

This drawing is copyright and the property of Dedalus Architecture and is not to be reproduced or copied in whole or in part without the permission of the author.

Bath Terrace, Main Street, Merville, Co. Donegal
Tel: +353 (0)749385122 Email: enquiries@dedalusarchitecture.com


Sligo County Council - Sligo HTI 2026

Ground Floor Plan



Scale:
1:200 @A3

Date:
July 2026

Drawn:
HC

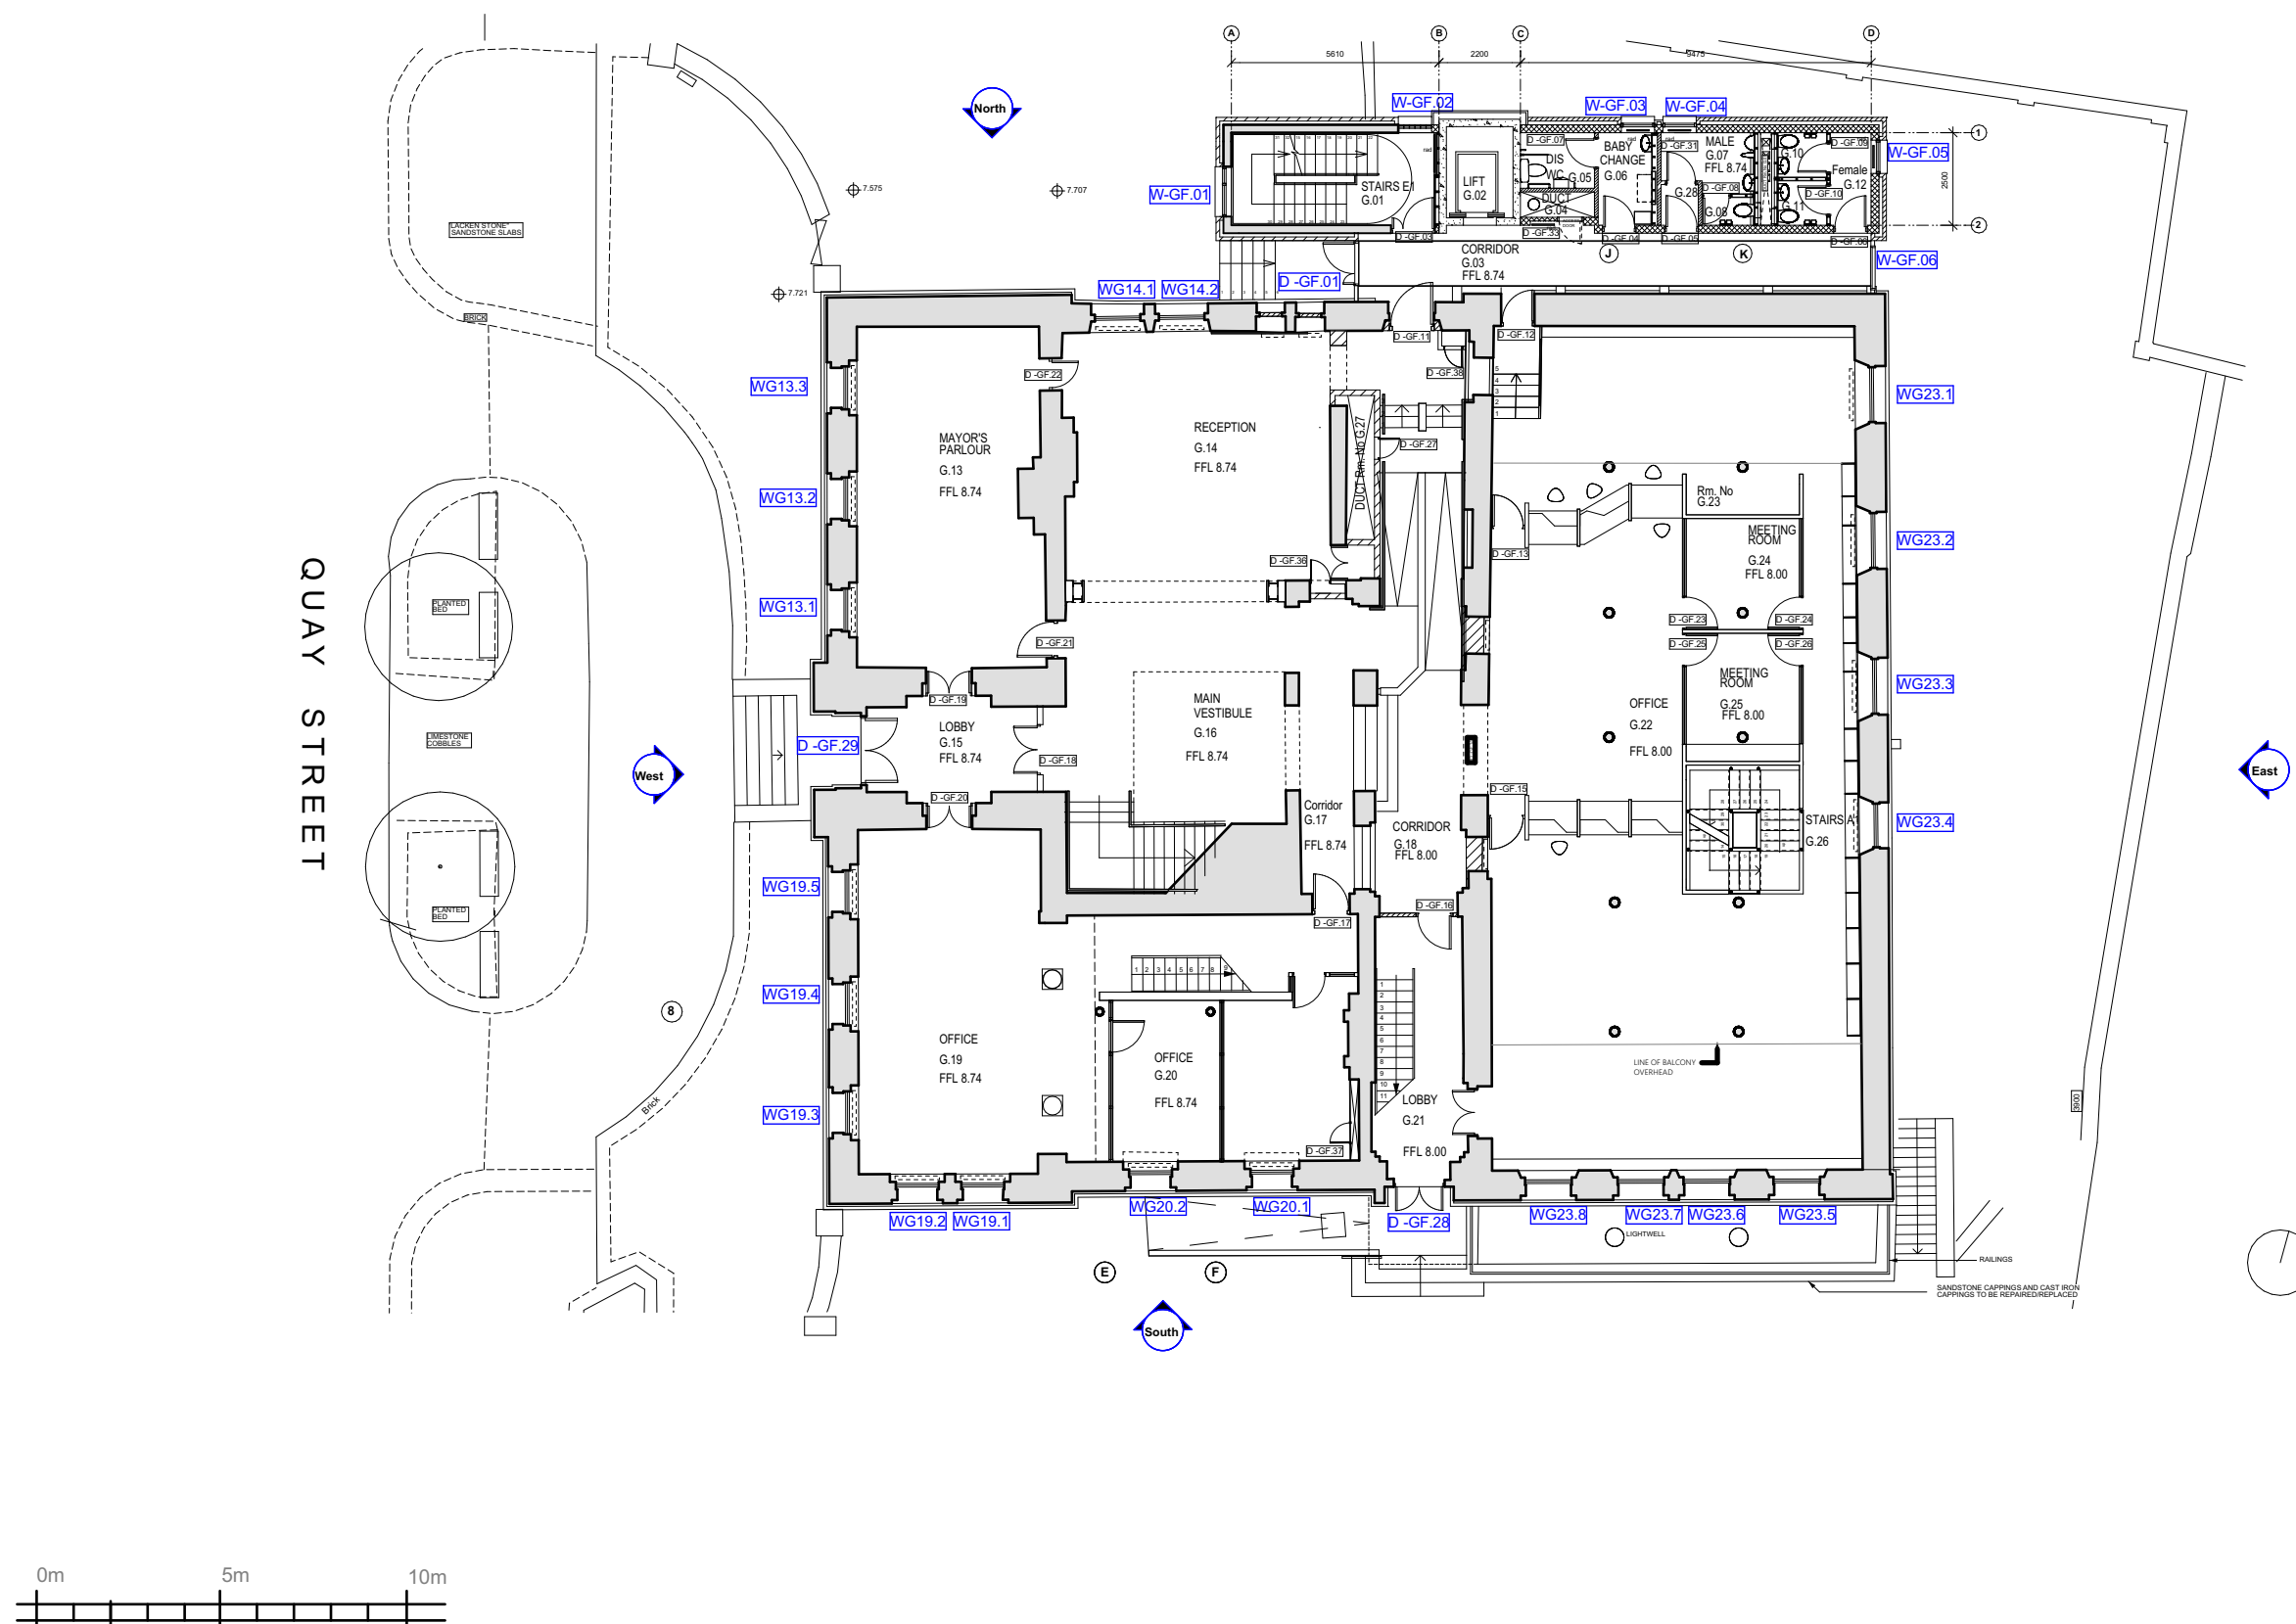L04

Original base drawing courtesy of
Gilroy McMahon

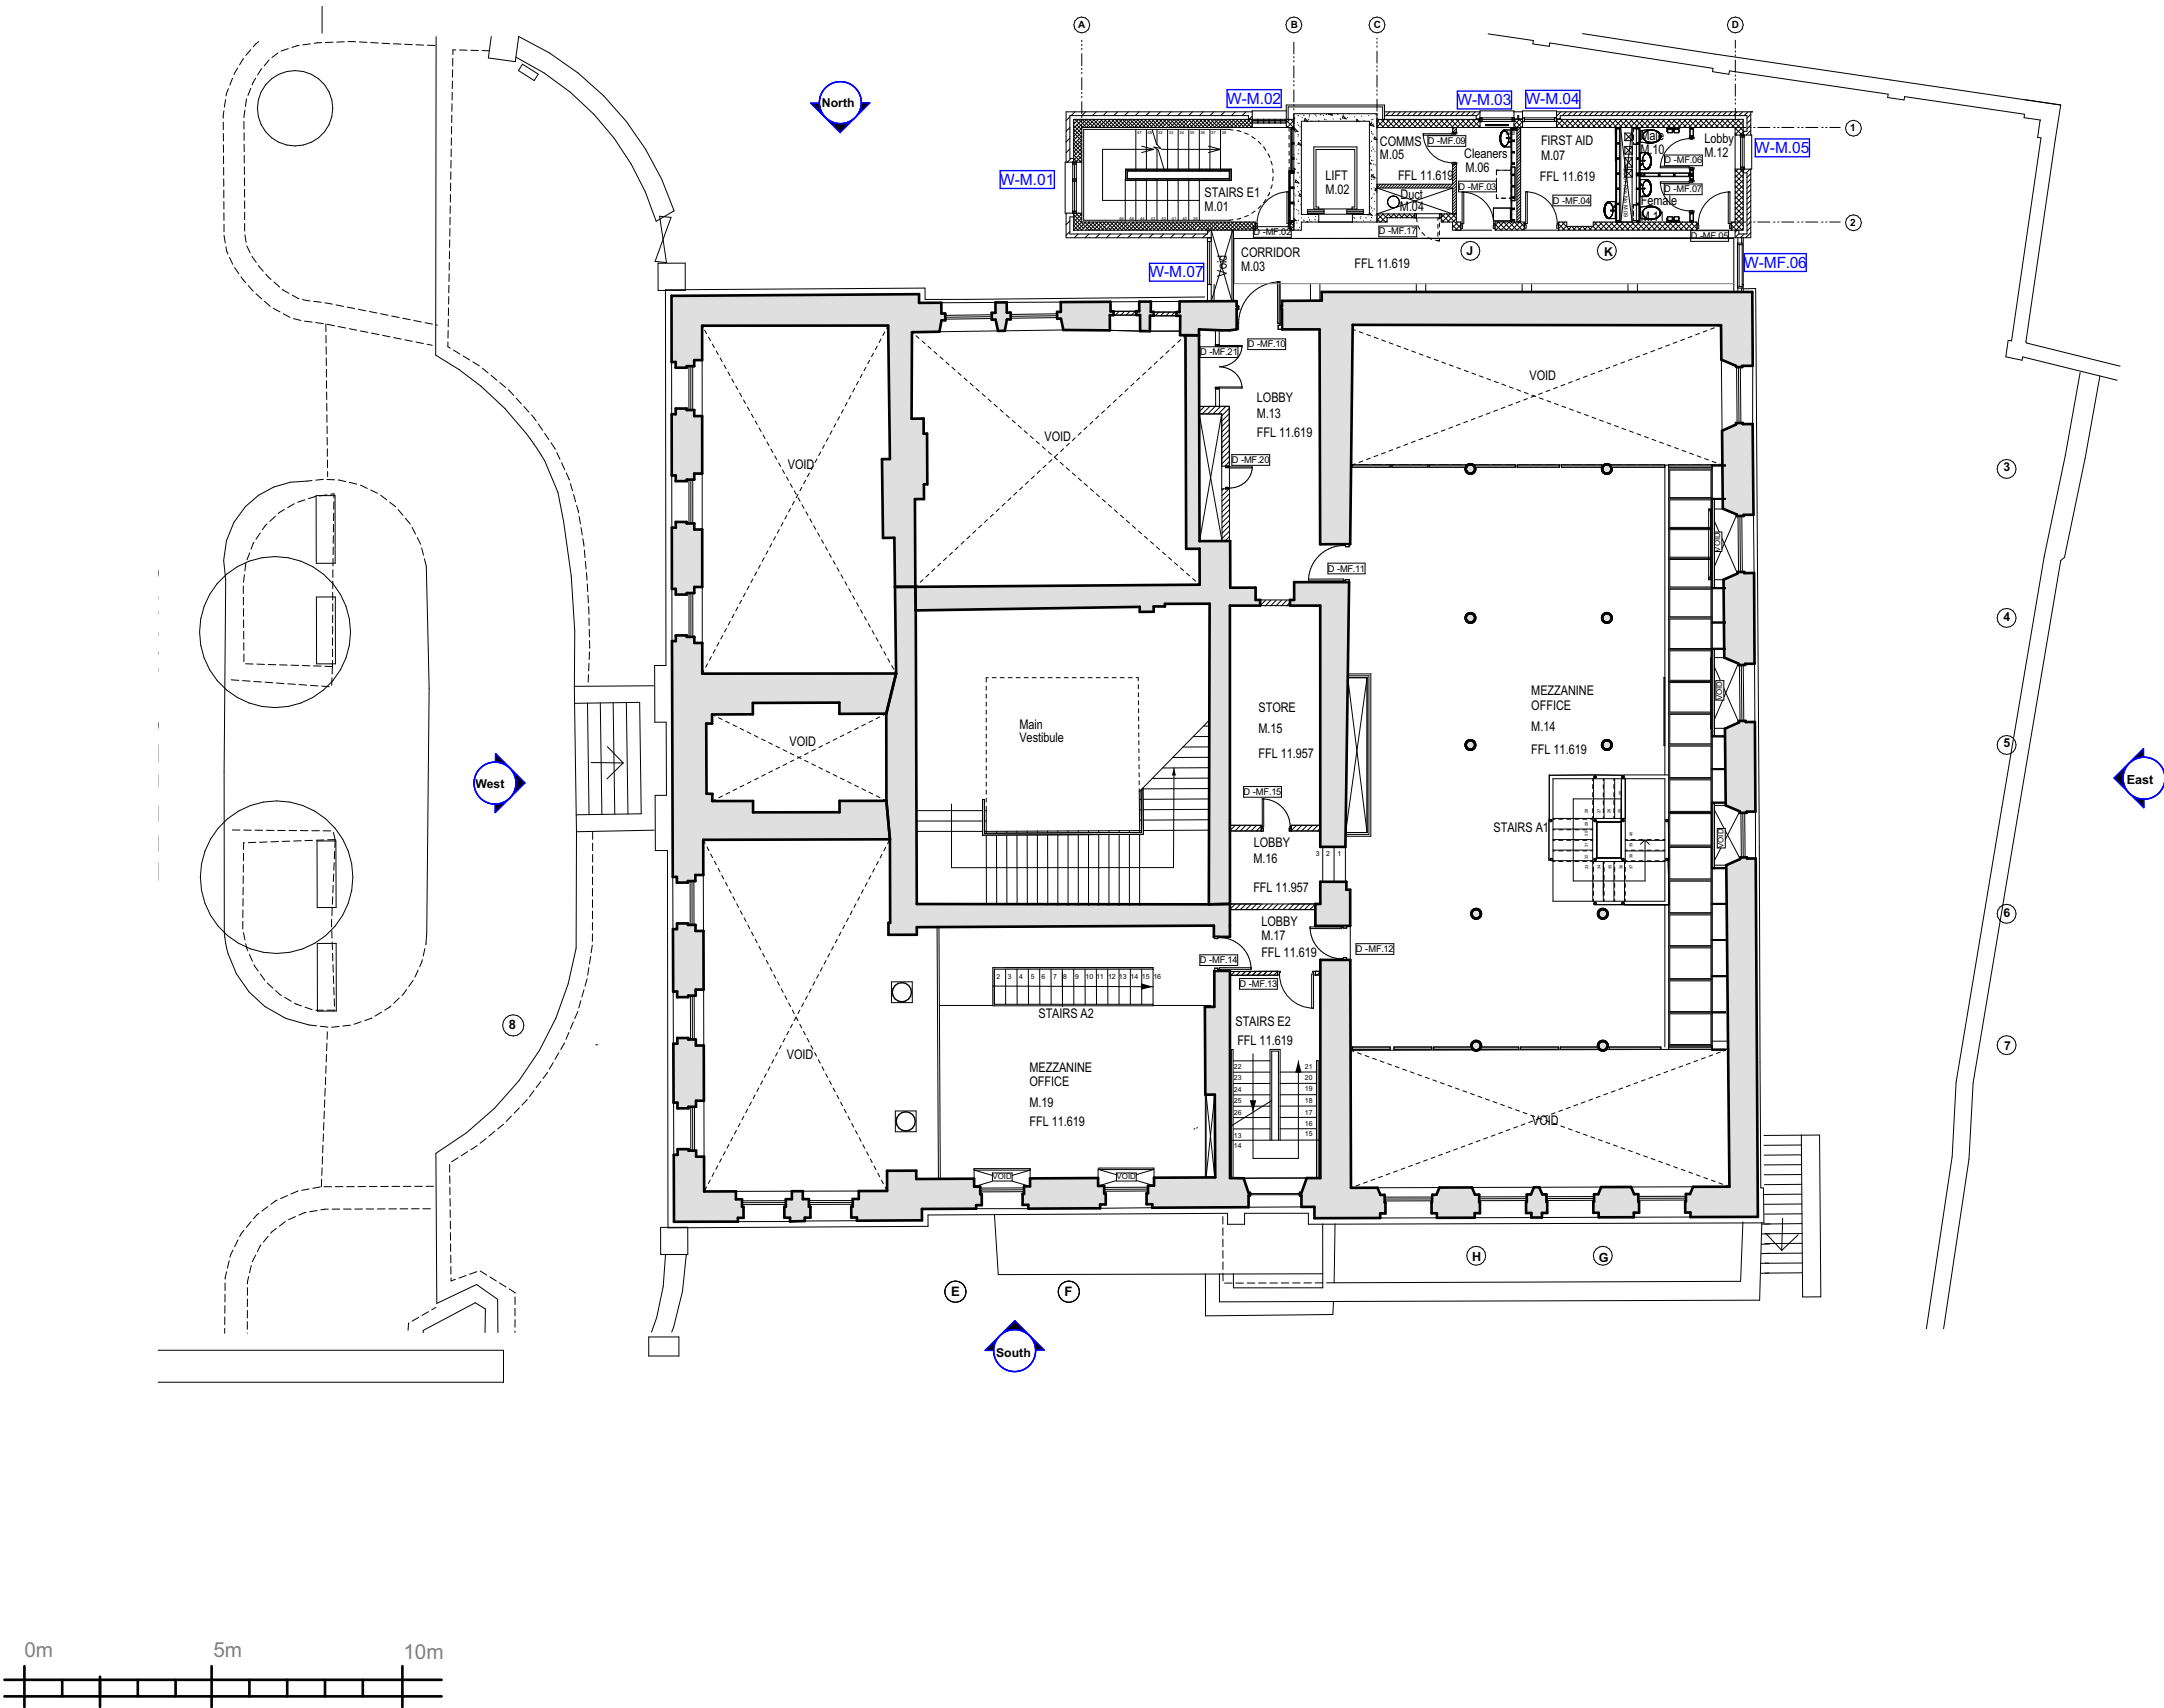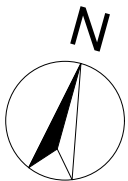

DEDALUS ARCHITECTURE

Bath Terrace, Main Street, Moville, Co. Donegal
Tel: +353 (0)749385122 Email: enquiries@dedalusarchitecture.com

Sligo County Council - Sligo HTI 2026

Mezzanine Floor Plan

Scale:
1:200 @A3

Date:
July 2026



Drawn:
HC

JOB No
15-175

This drawing is copyright
and the property of
Dedalus Architecture and
is not to be reproduced or
copied in whole or in part
without the permission of
the author.

L05

Original base drawing courtesy of
Gilroy McMahon

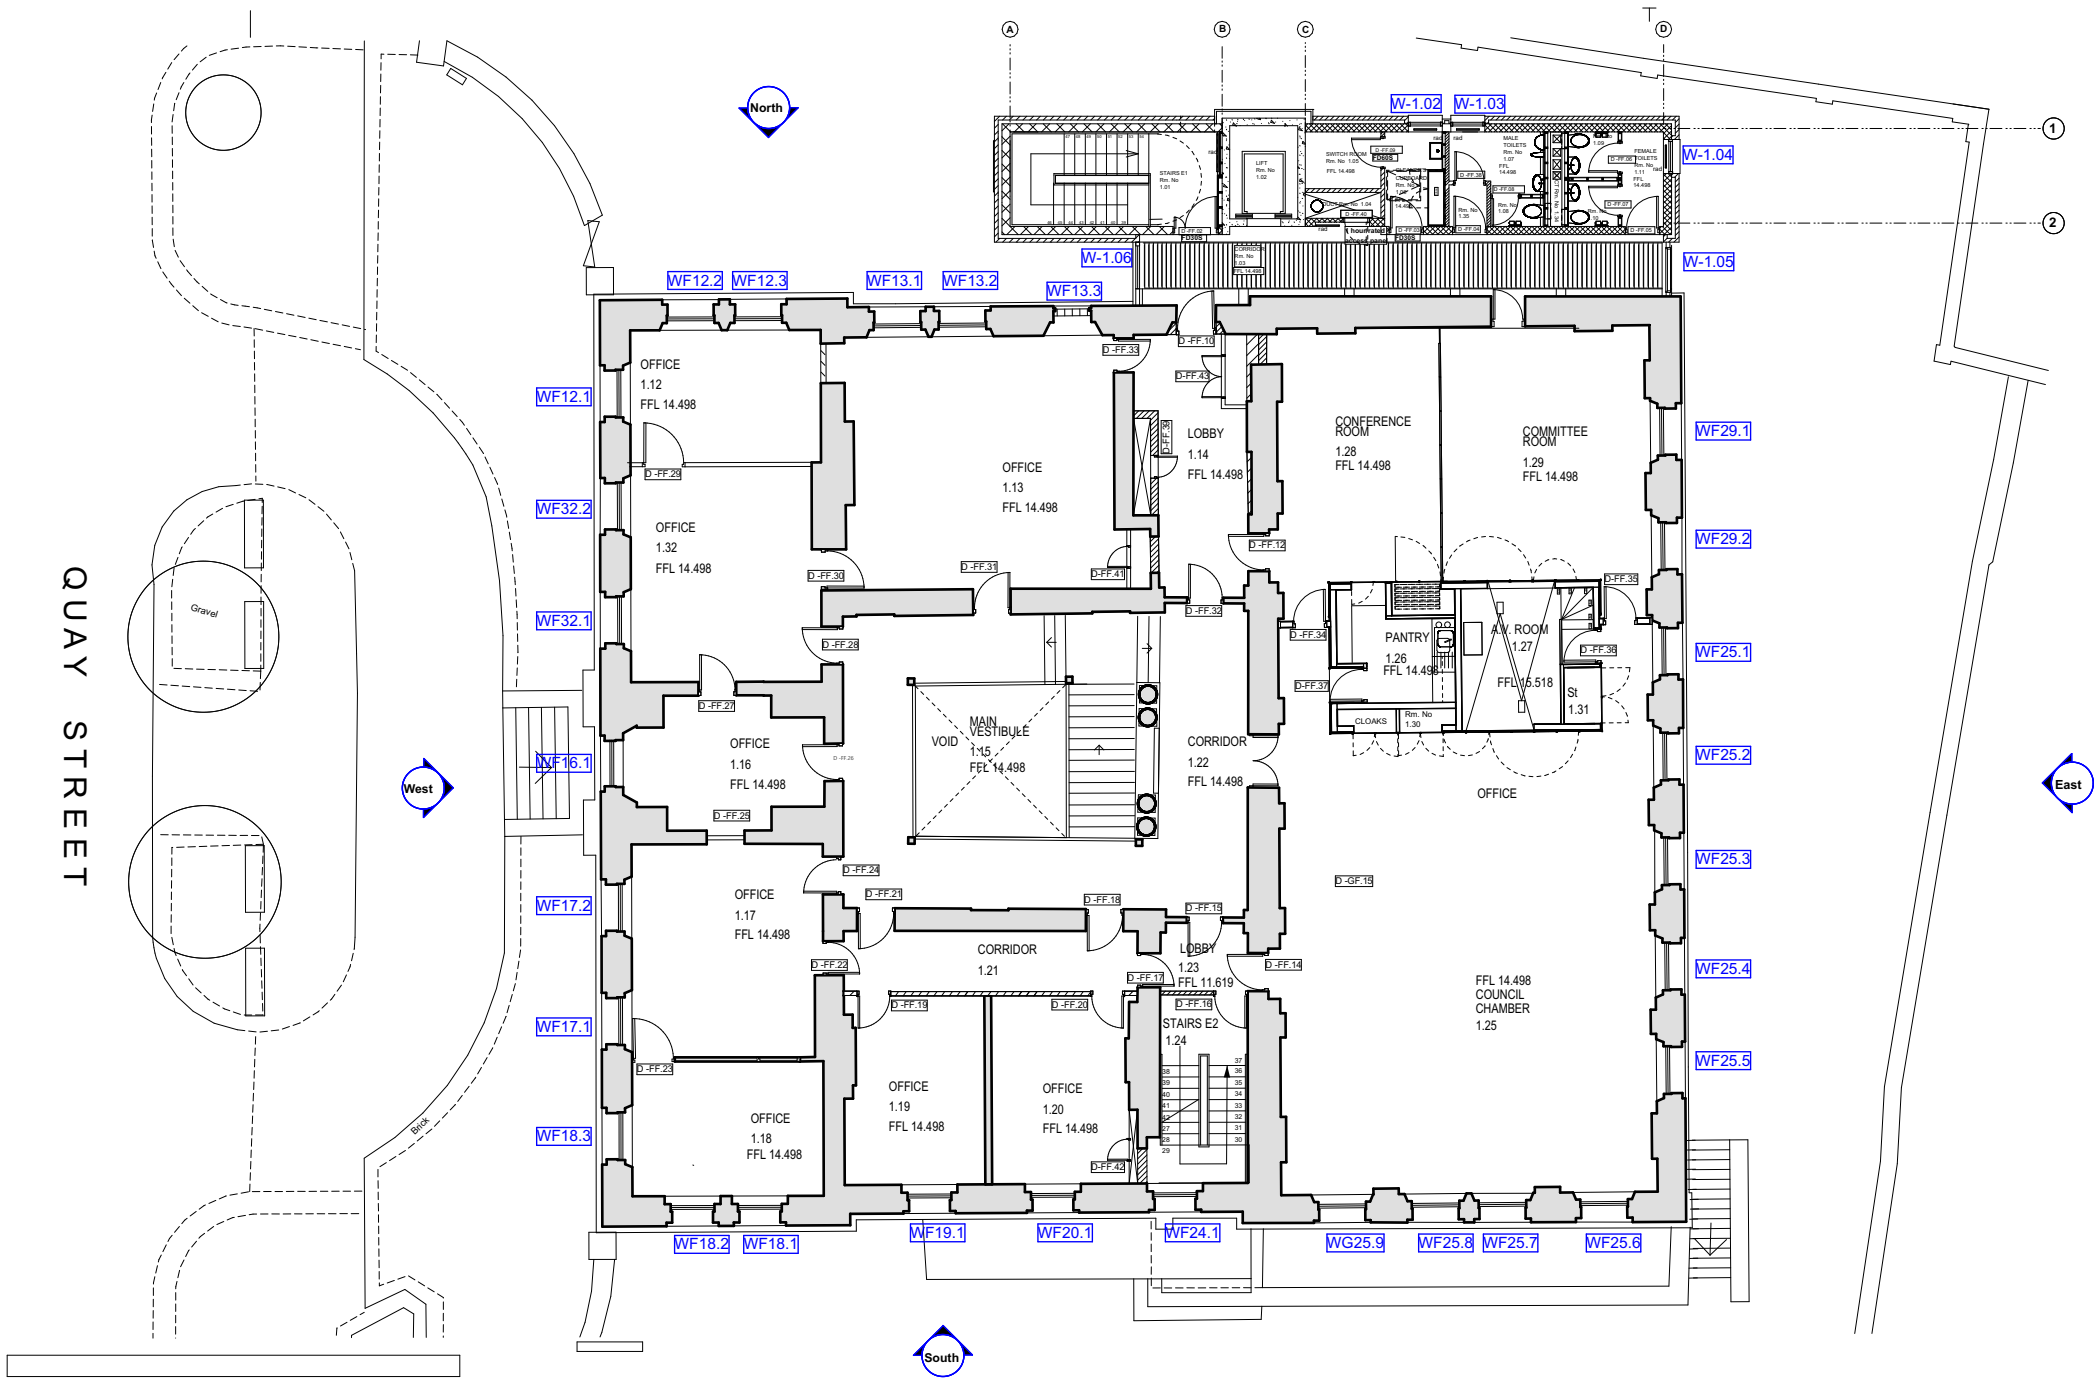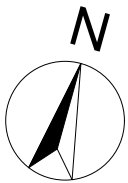

DEDALUS ARCHITECTURE
Bath Terrace, Main Street, Moville, Co. Donegal

Tel: +353 (0)749385122 Email: enquiries@dedalusarchitecture.com

DEDALUS ARCHITECTURE

JOB No
15-175

This drawing is copyright
and the property of
Dedalus Architecture and
is not to be reproduced or
copied in whole or in part
without the permission of
the author.

Sligo County Council - Sligo HTI 2026

First Floor Plan



Scale:
1:200 @A3

Date:
July 2026

Drawn:
HC

L06

Original base drawing courtesy of
Gilroy McMahon

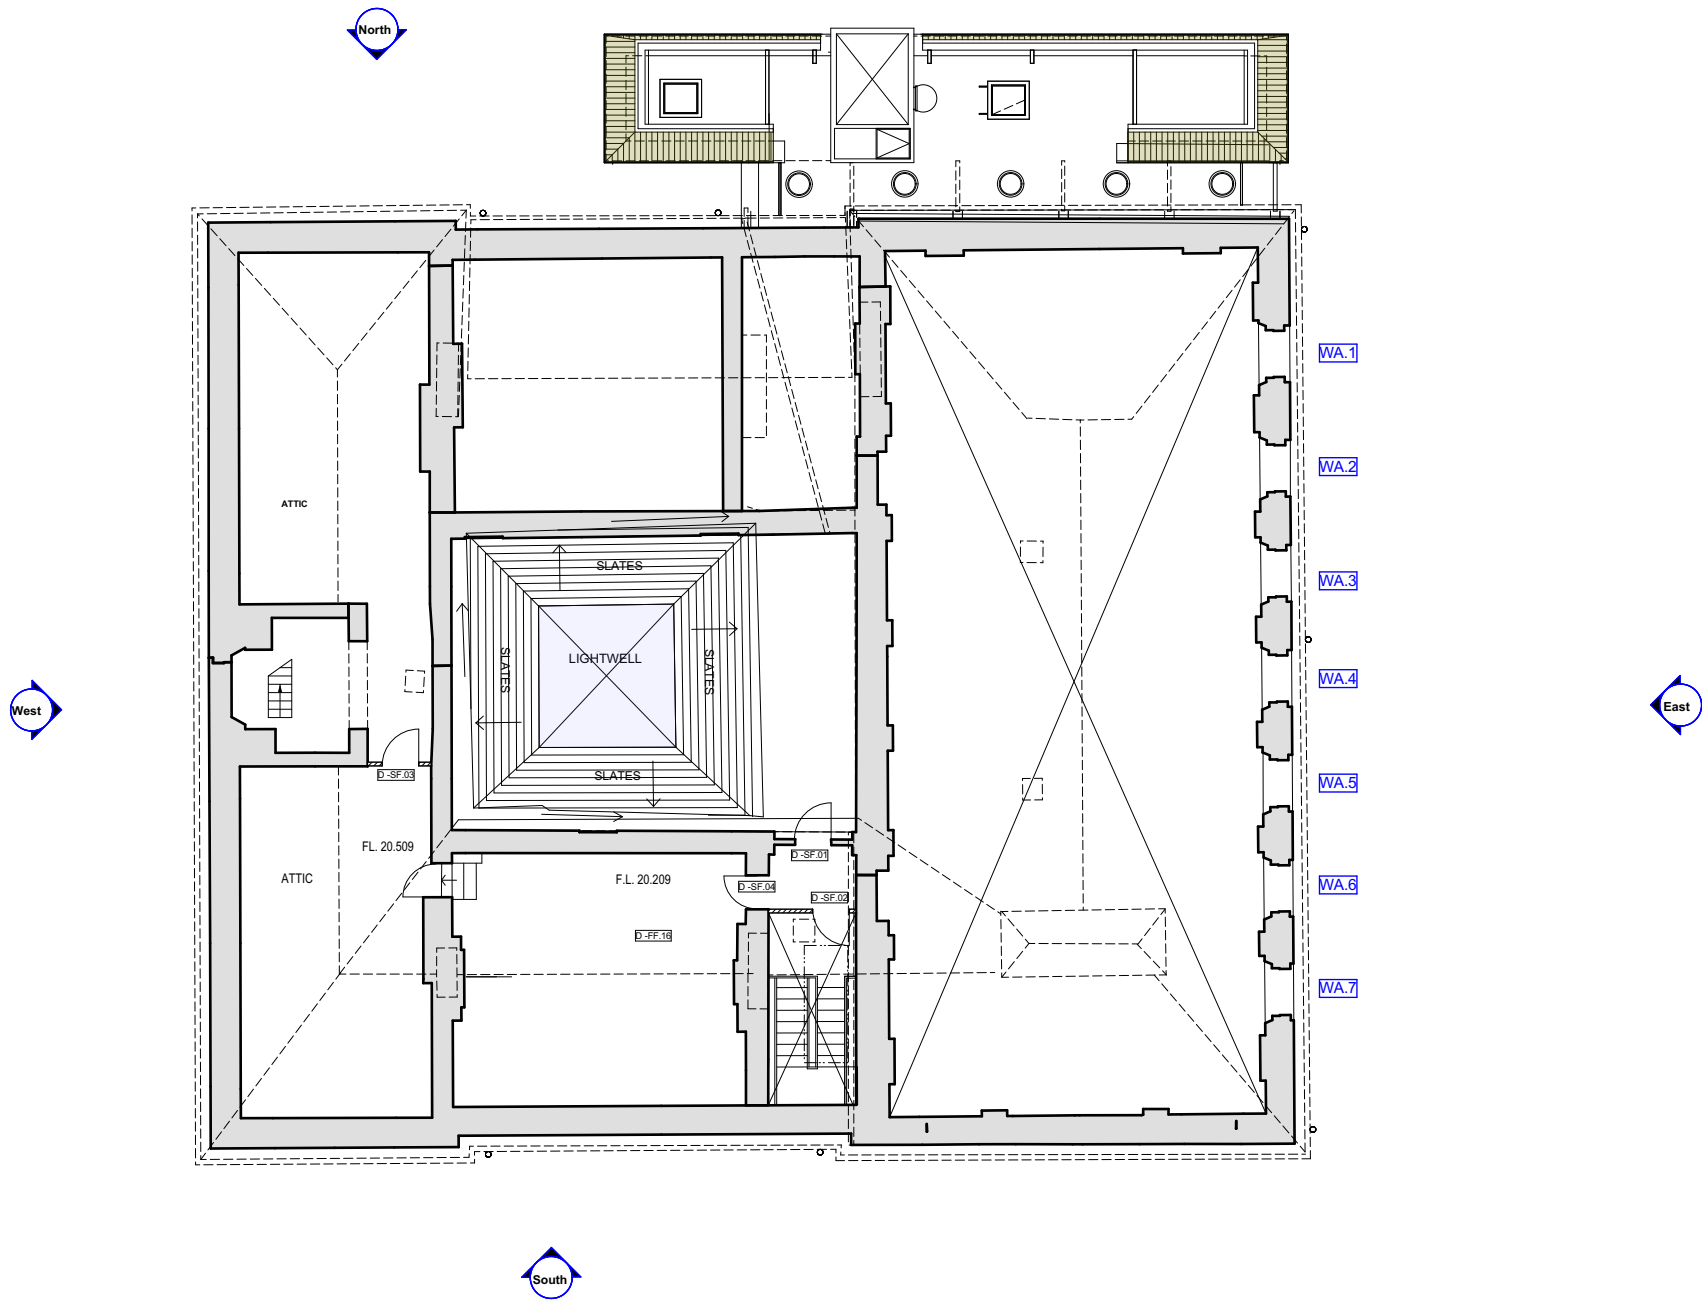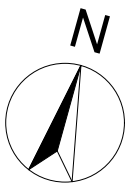

DEDALUS ARCHITECTURE

Bath Terrace, Main Street, Moville, Co. Donegal
Tel: +353 (0)749385122 Email: enquiries@dedalusarchitecture.com

Sligo County Council - Sligo HTI 2026
Attic Floor Plan




Scale:
1:200 @A3
Date:
July 2026
Drawn:
HC

JOB No
15-175

This drawing is copyright
and the property of
Dedalus Architecture and
is not to be reproduced or
copied in whole or in part
without the permission of
the author.

L06.1

Original base drawing courtesy of
Gilroy McMahon

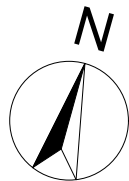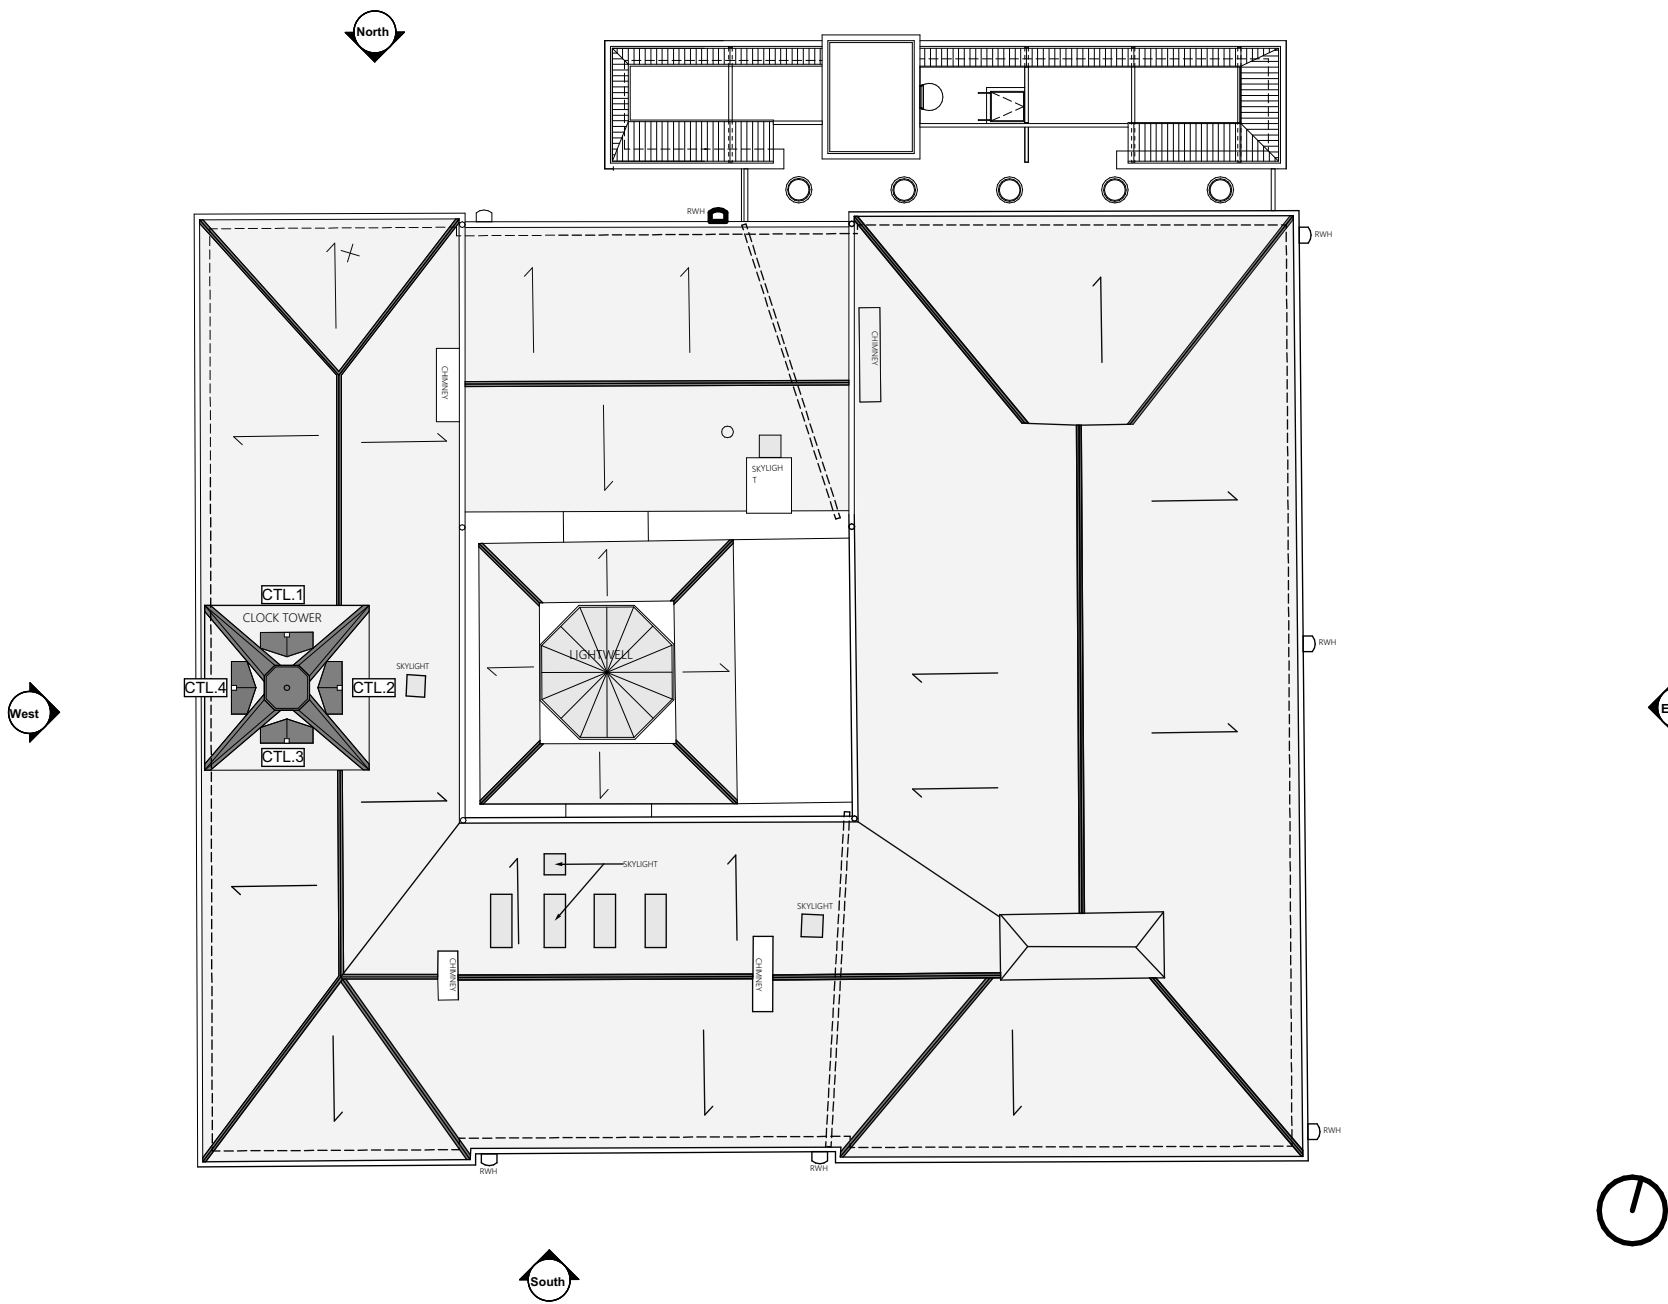 

DEDALUS ARCHITECTURE

Bath Terrace, Main Street, Moville, Co. Donegal
Tel: +353 (0)749385122 Email: enquiries@dedalusarchitecture.com

Sligo County Council - Sligo HTI 2026

Roof Plan

Scale:
1:200 @A3

Date:
July 2026

Drawn:
HC

JOB No
15-175

This drawing is copyright
and the property of
Dedalus Architecture and
is not to be reproduced or
copied in whole or in part
without the permission of
the author.


L07

Original base drawing courtesy of
Gilroy McMahon



West Elevation

1:200

 

DEDALUS ARCHITECTURE

Bath Terrace, Main Street, Moville, Co. Donegal
Tel: +353 (0)749385122 Email: enquiries@dedalusarchitecture.com

Sligo County Council - Sligo HTI 2026

West Elevation

Scale:
1:200 @A3

Date:
July 2026

Drawn:
HC

Job No
15-175

This drawing is copyright
and the property of
Dedalus Architecture and
is not to be reproduced or
copied in whole or in part
without the permission of
the author.

L08

Original base drawing courtesy of
Gilroy McMahon

Bath Terrace, Main Street, Moville, Co. Donegal
Tel: +353 (0)749385122 Email: enquiries@dedalusarchitecture.com

DEDALUS ARCHITECTURE

JOB No
15-175

This drawing is copyright
and the property of
Dedalus Architecture and
is not to be reproduced or
copied in whole or in part
without the permission of
the author.

Sligo County Council - Sligo HTI 2026


North Elevation

Scale:
1:200 @A3

Date:
July 2026


Drawn:
HC

L09

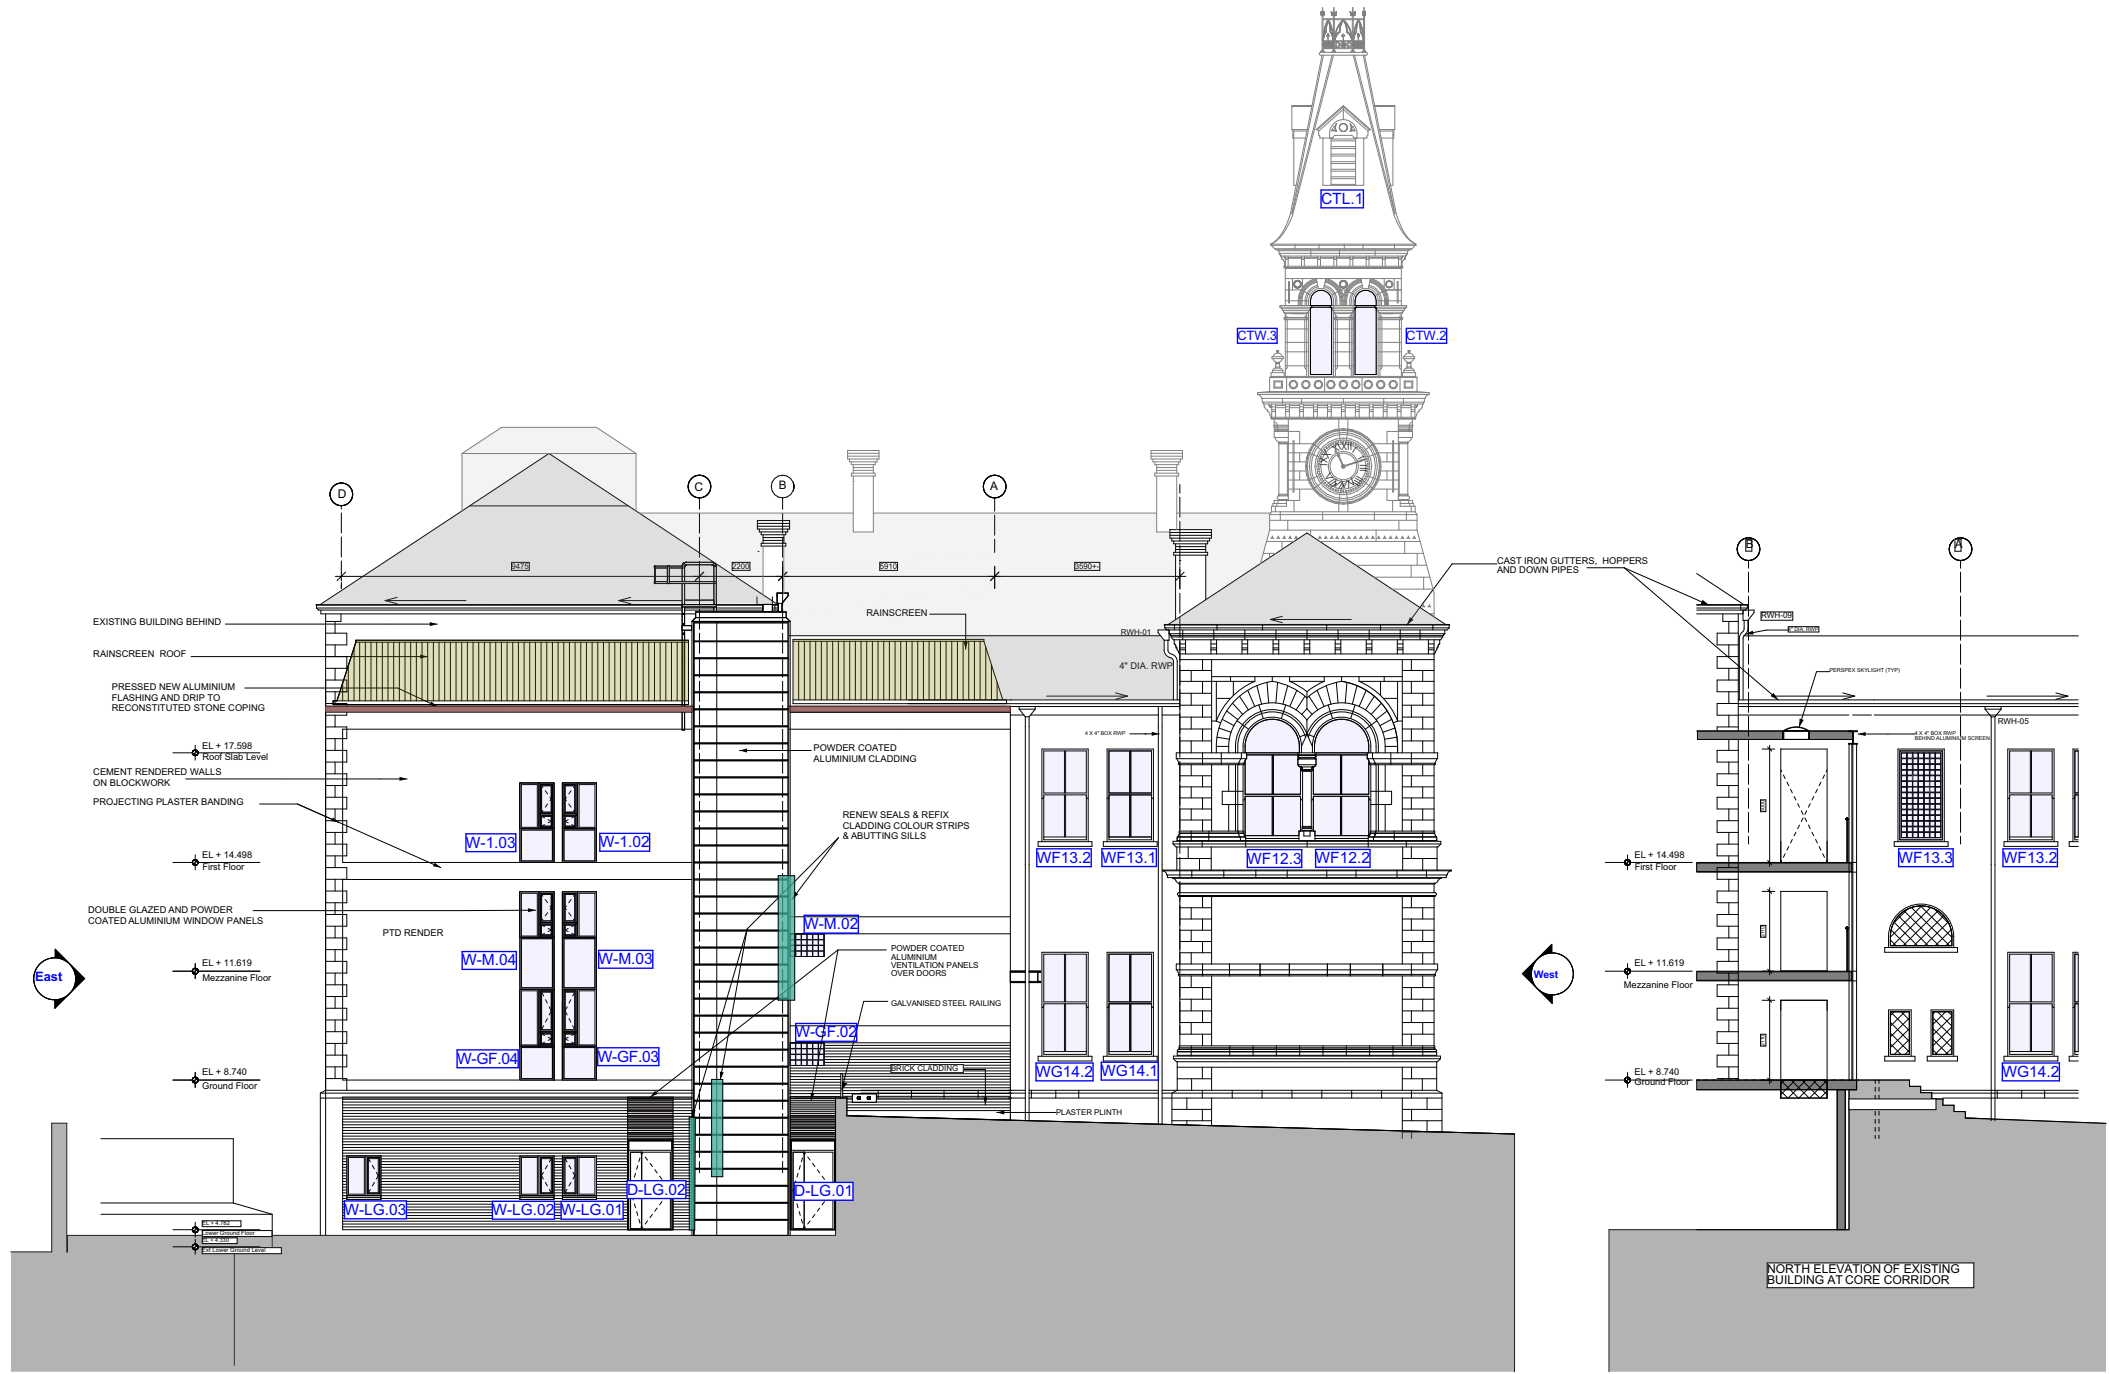

North Elevation

1:200

 


Original base drawing courtesy of
Gilroy McMahon



East Elevation

1:200

 

DEDALUS ARCHITECTURE

Bath Terrace, Main Street, Moville, Co. Donegal
Tel: +353 (0)749385122 Email: enquiries@dedalusarchitecture.com

Sligo County Council - Sligo HTI 2026

East Elevation

Scale:
1:200 @A3

Date:
July 2026

Drawn:
HC

L10

JOB No
15-175


This drawing is copyright
and the property of
Dedalus Architecture and
is not to be reproduced or
copied in whole or in part
without the permission of
the author.

Original base drawing courtesy of
Gilroy McMahon



South Elevation

1:200

 

Bath Terrace, Main Street, Moville, Co. Donegal
Tel: +353 (0)749385122 Email: enquiries@dedalusarchitecture.com

DEDALUS ARCHITECTURE

JOB No
15-175

This drawing is copyright
and the property of
Dedalus Architecture and
is not to be reproduced or
copied in whole or in part
without the permission of
the author.

Sligo County Council - Sligo HTI 2026
South Elevation

Scale:
1:200 @A3

Date:
July 2026

Drawn:
HC

11