



EAST
ELEVATION

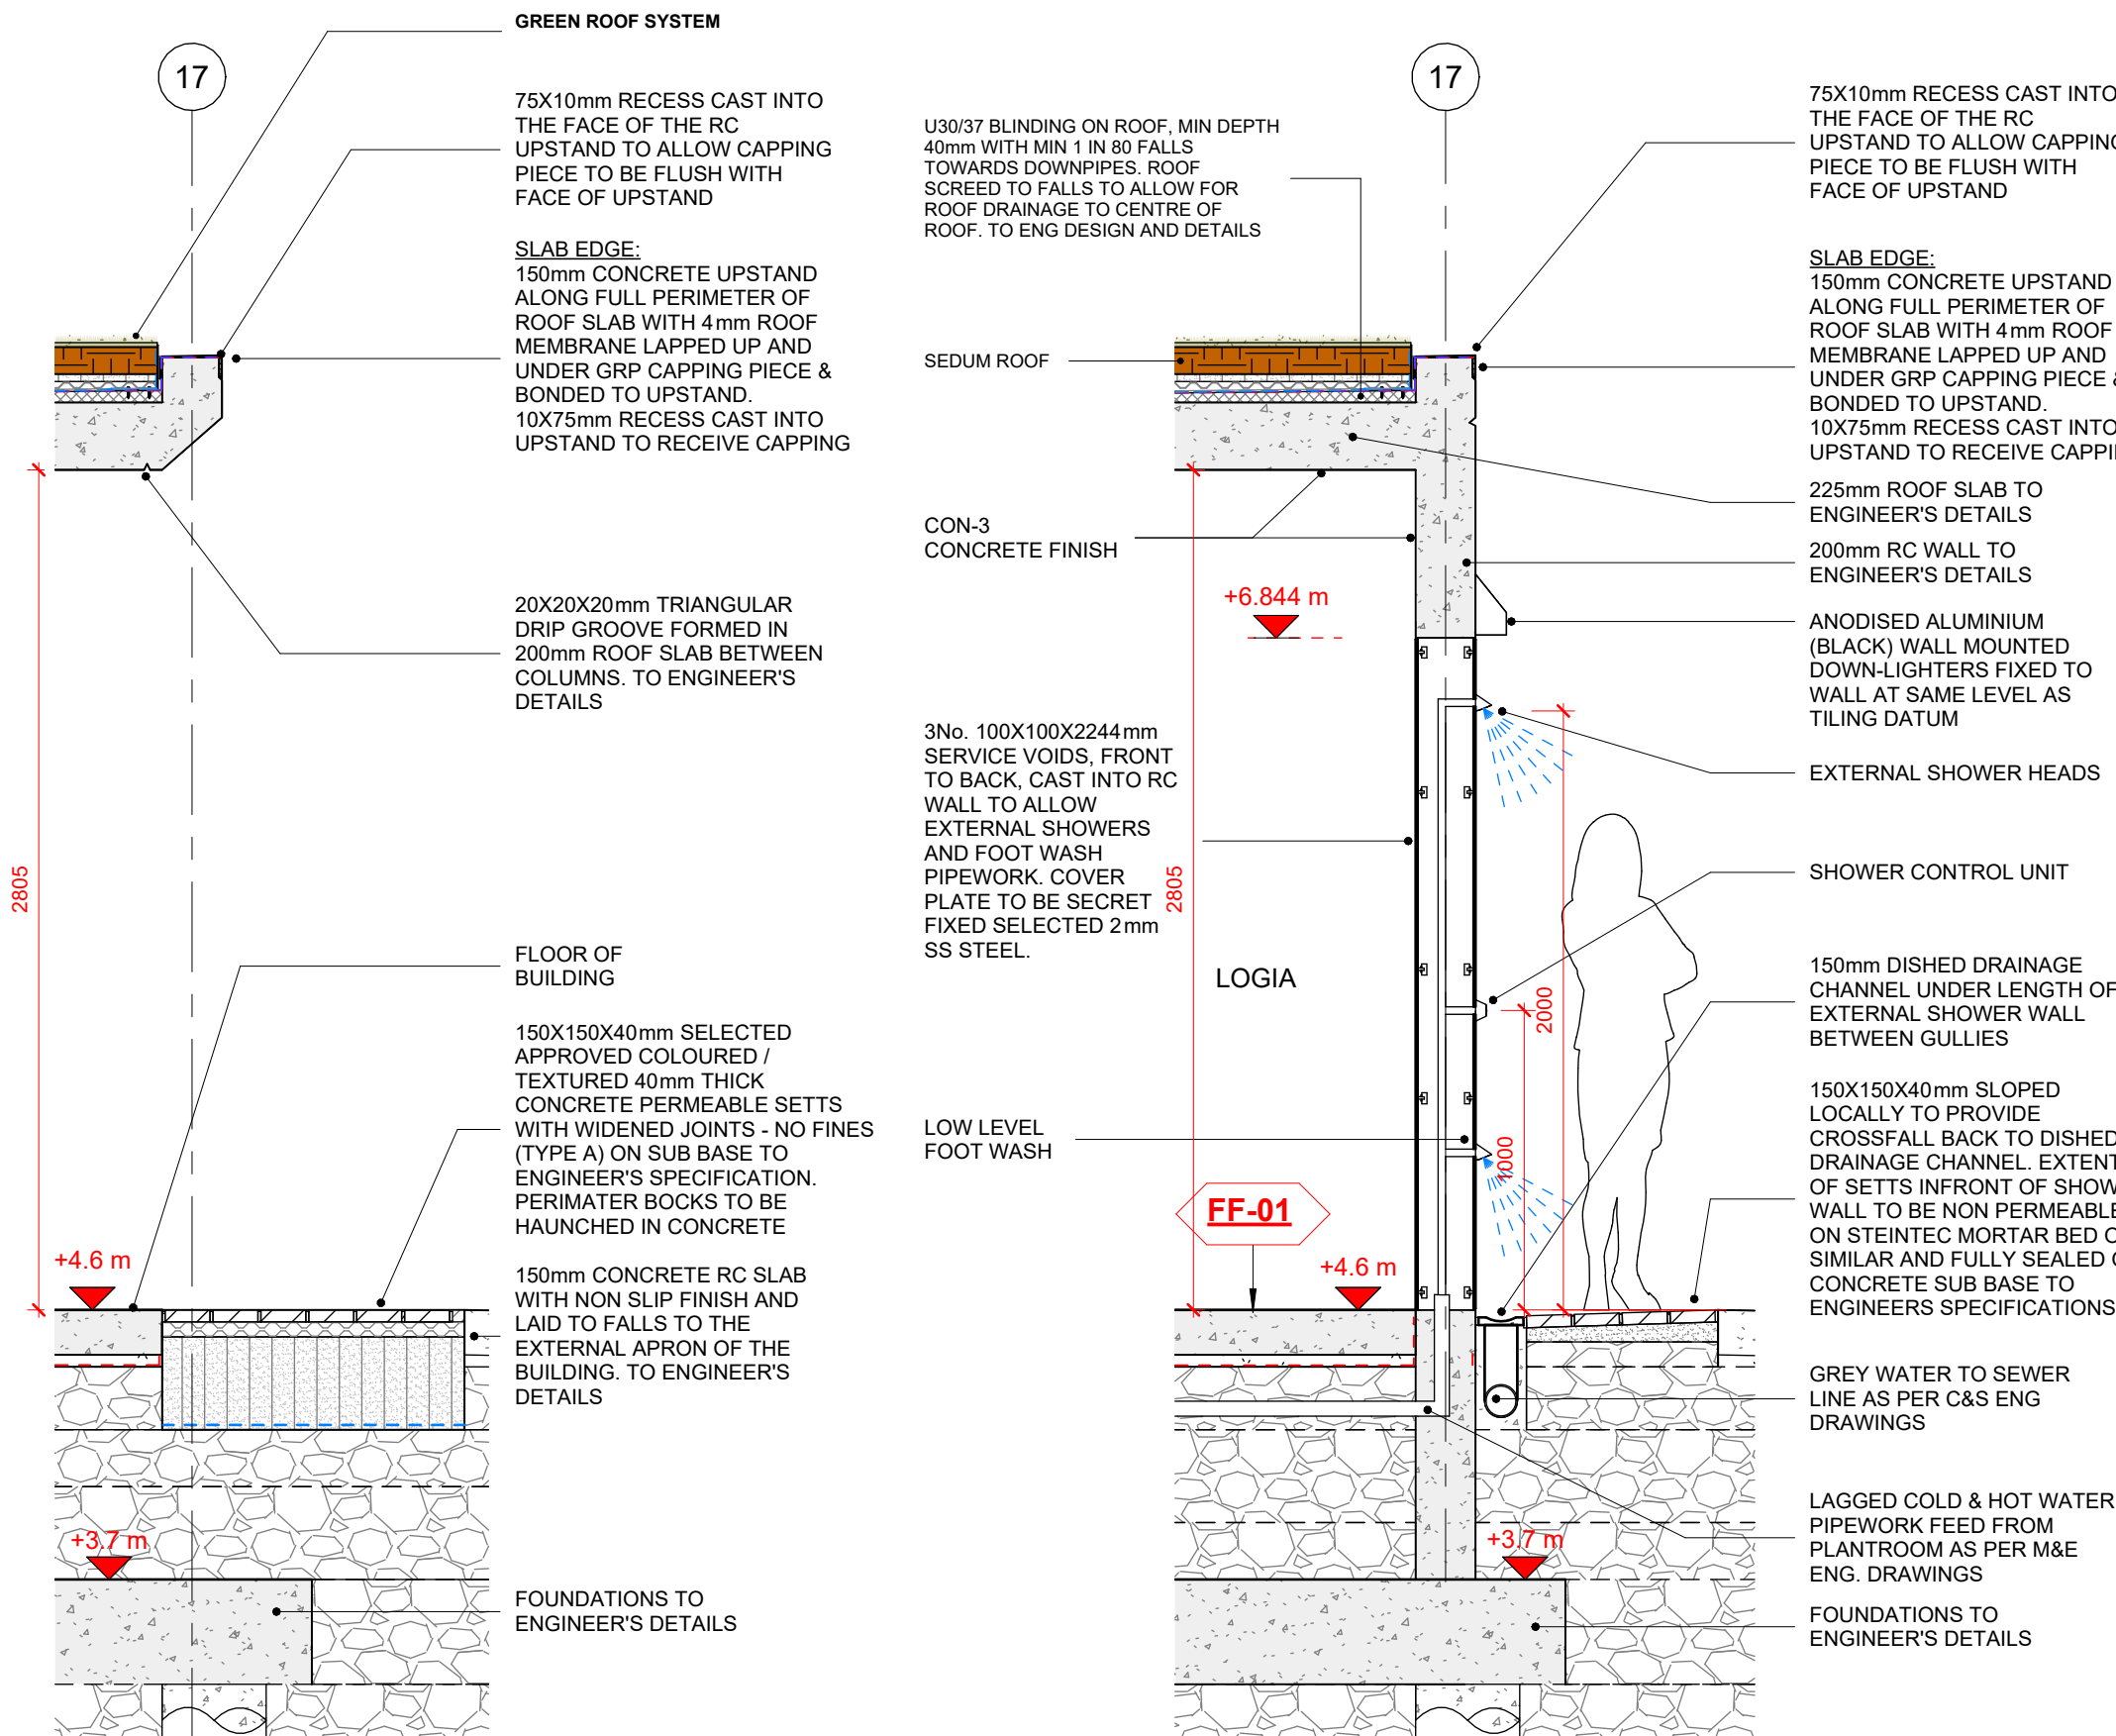


NORTH
ELEVATION

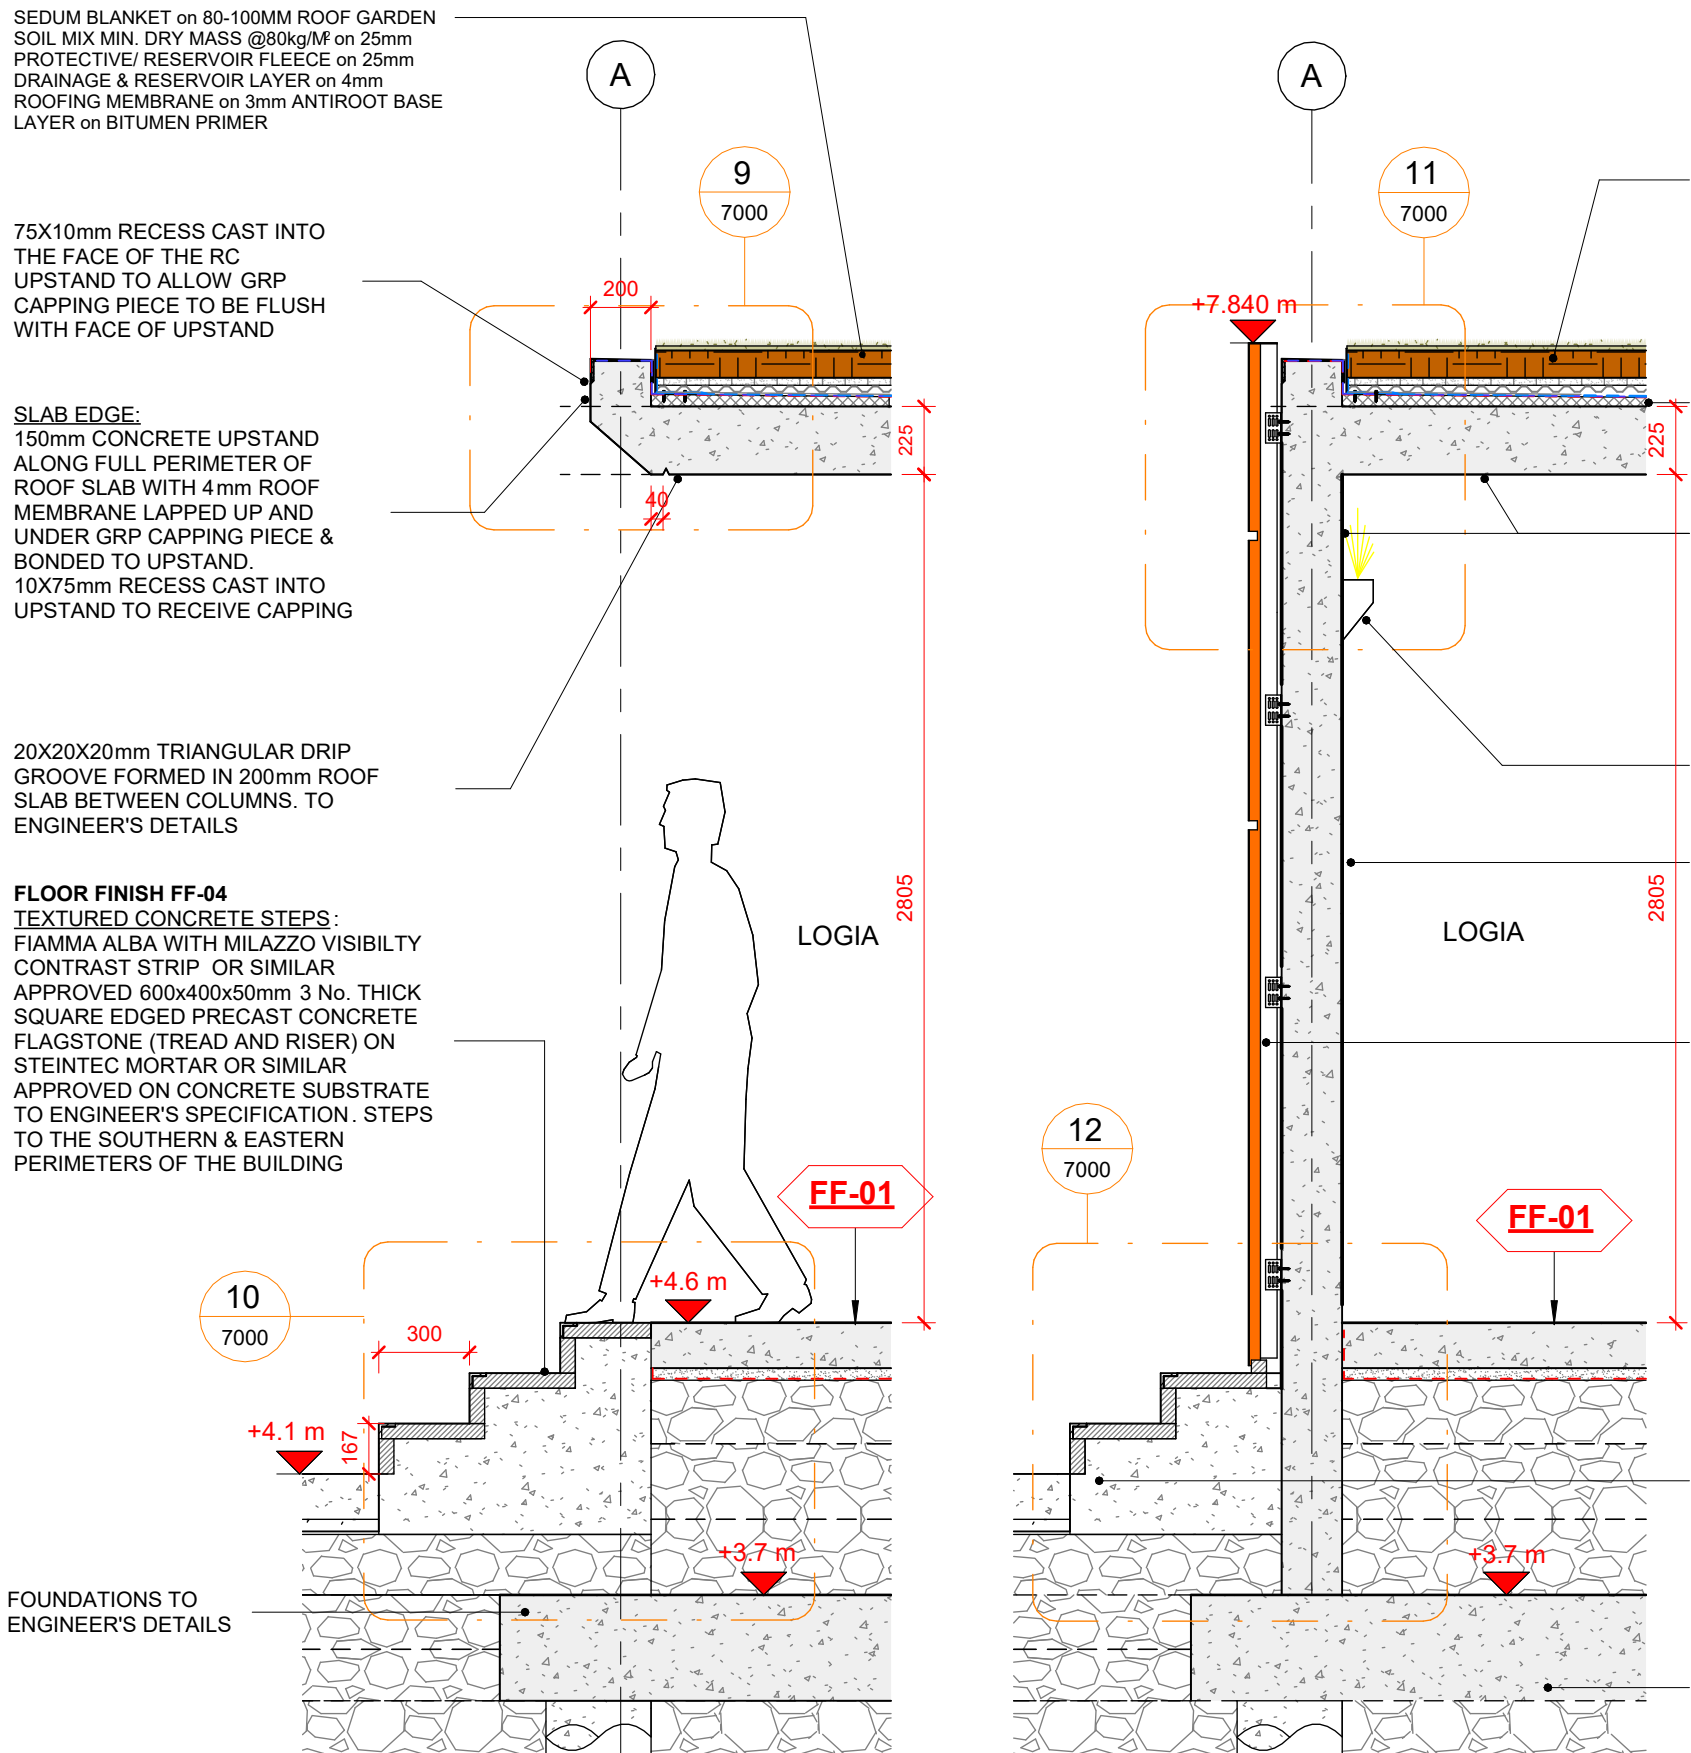


CONCRETE TREAD MATERIAL CUT TO FIT RECESS BETWEEN COLUMNS. MATERIAL CORED TO TAKE FLOOR DRAIN. SEALED AND FLUSH MOUNTED

160MM DIA FLOOR DRAIN TO BE FLUSH WITH RISER @+4.433 m

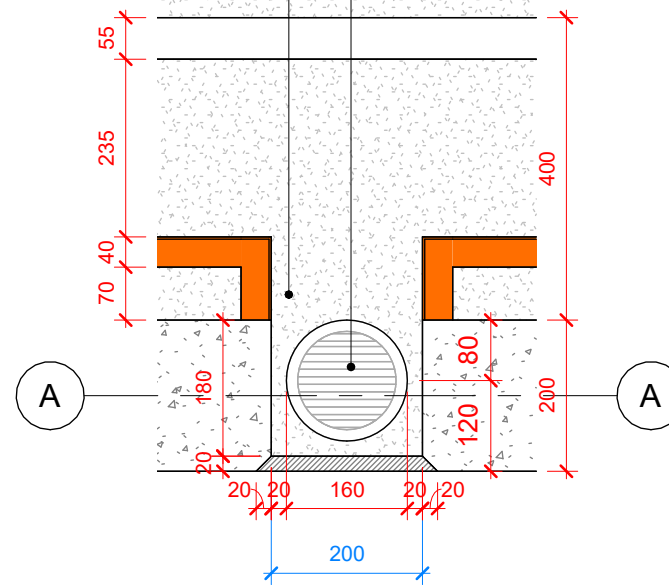

NOTE:
Dimensions not to be scaled from drawing.
For any discrepancies found consult with design office.
Copyright © - Cork County Council Architect's Dept.
This drawing to be read in conjunction with all the Specification Documents.

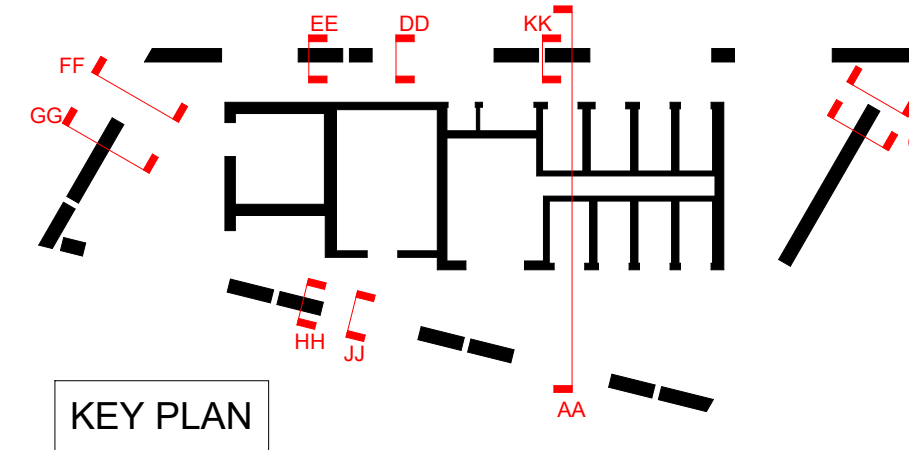

GENERAL NOTE

FLOOR BUILD UP:
150mm CONCRETE SCREED WITH NON SLIP FINISH ON 40mm SAND BLINDING ON RADON / DPC BARRIER ON 710mm WELL COMPACTED SELECTED CRUSHED STONE BASE ON 400m STRUCTURAL CONCRETE SLAB, REFER TO ENGINEER'S DRAWINGS AND SPECIFICATION


FAIR-FACED IN-SITU CONCRETE ROOF AND WALL FINISH:
SURFACE: SMOOTH, EVEN, AND FREE OF DEFECTS. THE TEXTURE OF THE FORM WORK SHOULD NOT IMPRINT ON THE CONCRETE.
COLOR:
UNIFORM ACROSS THE ENTIRE SURFACE, WITH NO SIGNIFICANT DISCOLORATION OR PATCHINESS.
JOINTS:
CONSTRUCTION JOINTS TO BE PRE-PLANNED AND LOCATED TO MINIMIZE VISUAL IMPACT.
CONTROL JOINTS:
SHOULD BE INTRODUCED AS NECESSARY TO PREVENT CRACKING.
SAMPLE PANEL:
ON SITE 1.2 X 1.2m SAMPLE PANEL REQUIRED FOR SIGN OFF BY ER. ROOF SLAB & PERIMETER UPSTAND TO ENGINEER'S DETAILS AND SPEC

SEDUM ROOF:
SEDUM BLANKET on 80-100MM ROOF GARDEN SOIL MIX MIN. DRY MASS @80kg/M² on 25mm PROTECTIVE/ RESERVOIR FLEECE on 25mm DRAINAGE & RESERVOIR LAYER on 4mm ROOFING MEMBRANE on 3mm ANTIROOT BASE LAYER on BITUMEN PRIMER


NOTE:

SELECTED 100X100X10mm **PORCELAIN TILE**, TILE FINISH ON 12.5mm TILE BACKER BOARD WITH SELECTED APPROVED ALUMINUM BOX TILE TRIM TO THE PERIMETER OF ALL TILED SURFACES. 2-4mm JOINT SIZE TO BE DETERMINED ON SITE TO ELIMINATE / MINIMIZE CUT TILES IN HORIZONTAL DIMENSION. SETTING OUT TO PROVIDE FOR **NO CUT TILES** IN VERTICAL DIMENSION. SELECTED APPROVED HIGH QUALITY COLORED EPOXY GROUT FOR WALL TILES TO EN 13888. DETAIL SUBMITTAL FOR ALL COMPONENT PARTS AND 1mX1m SAMPLE PANEL REQUIRED WITH SELECTED GROUT AND TRIM.

WEST
ELEVATION

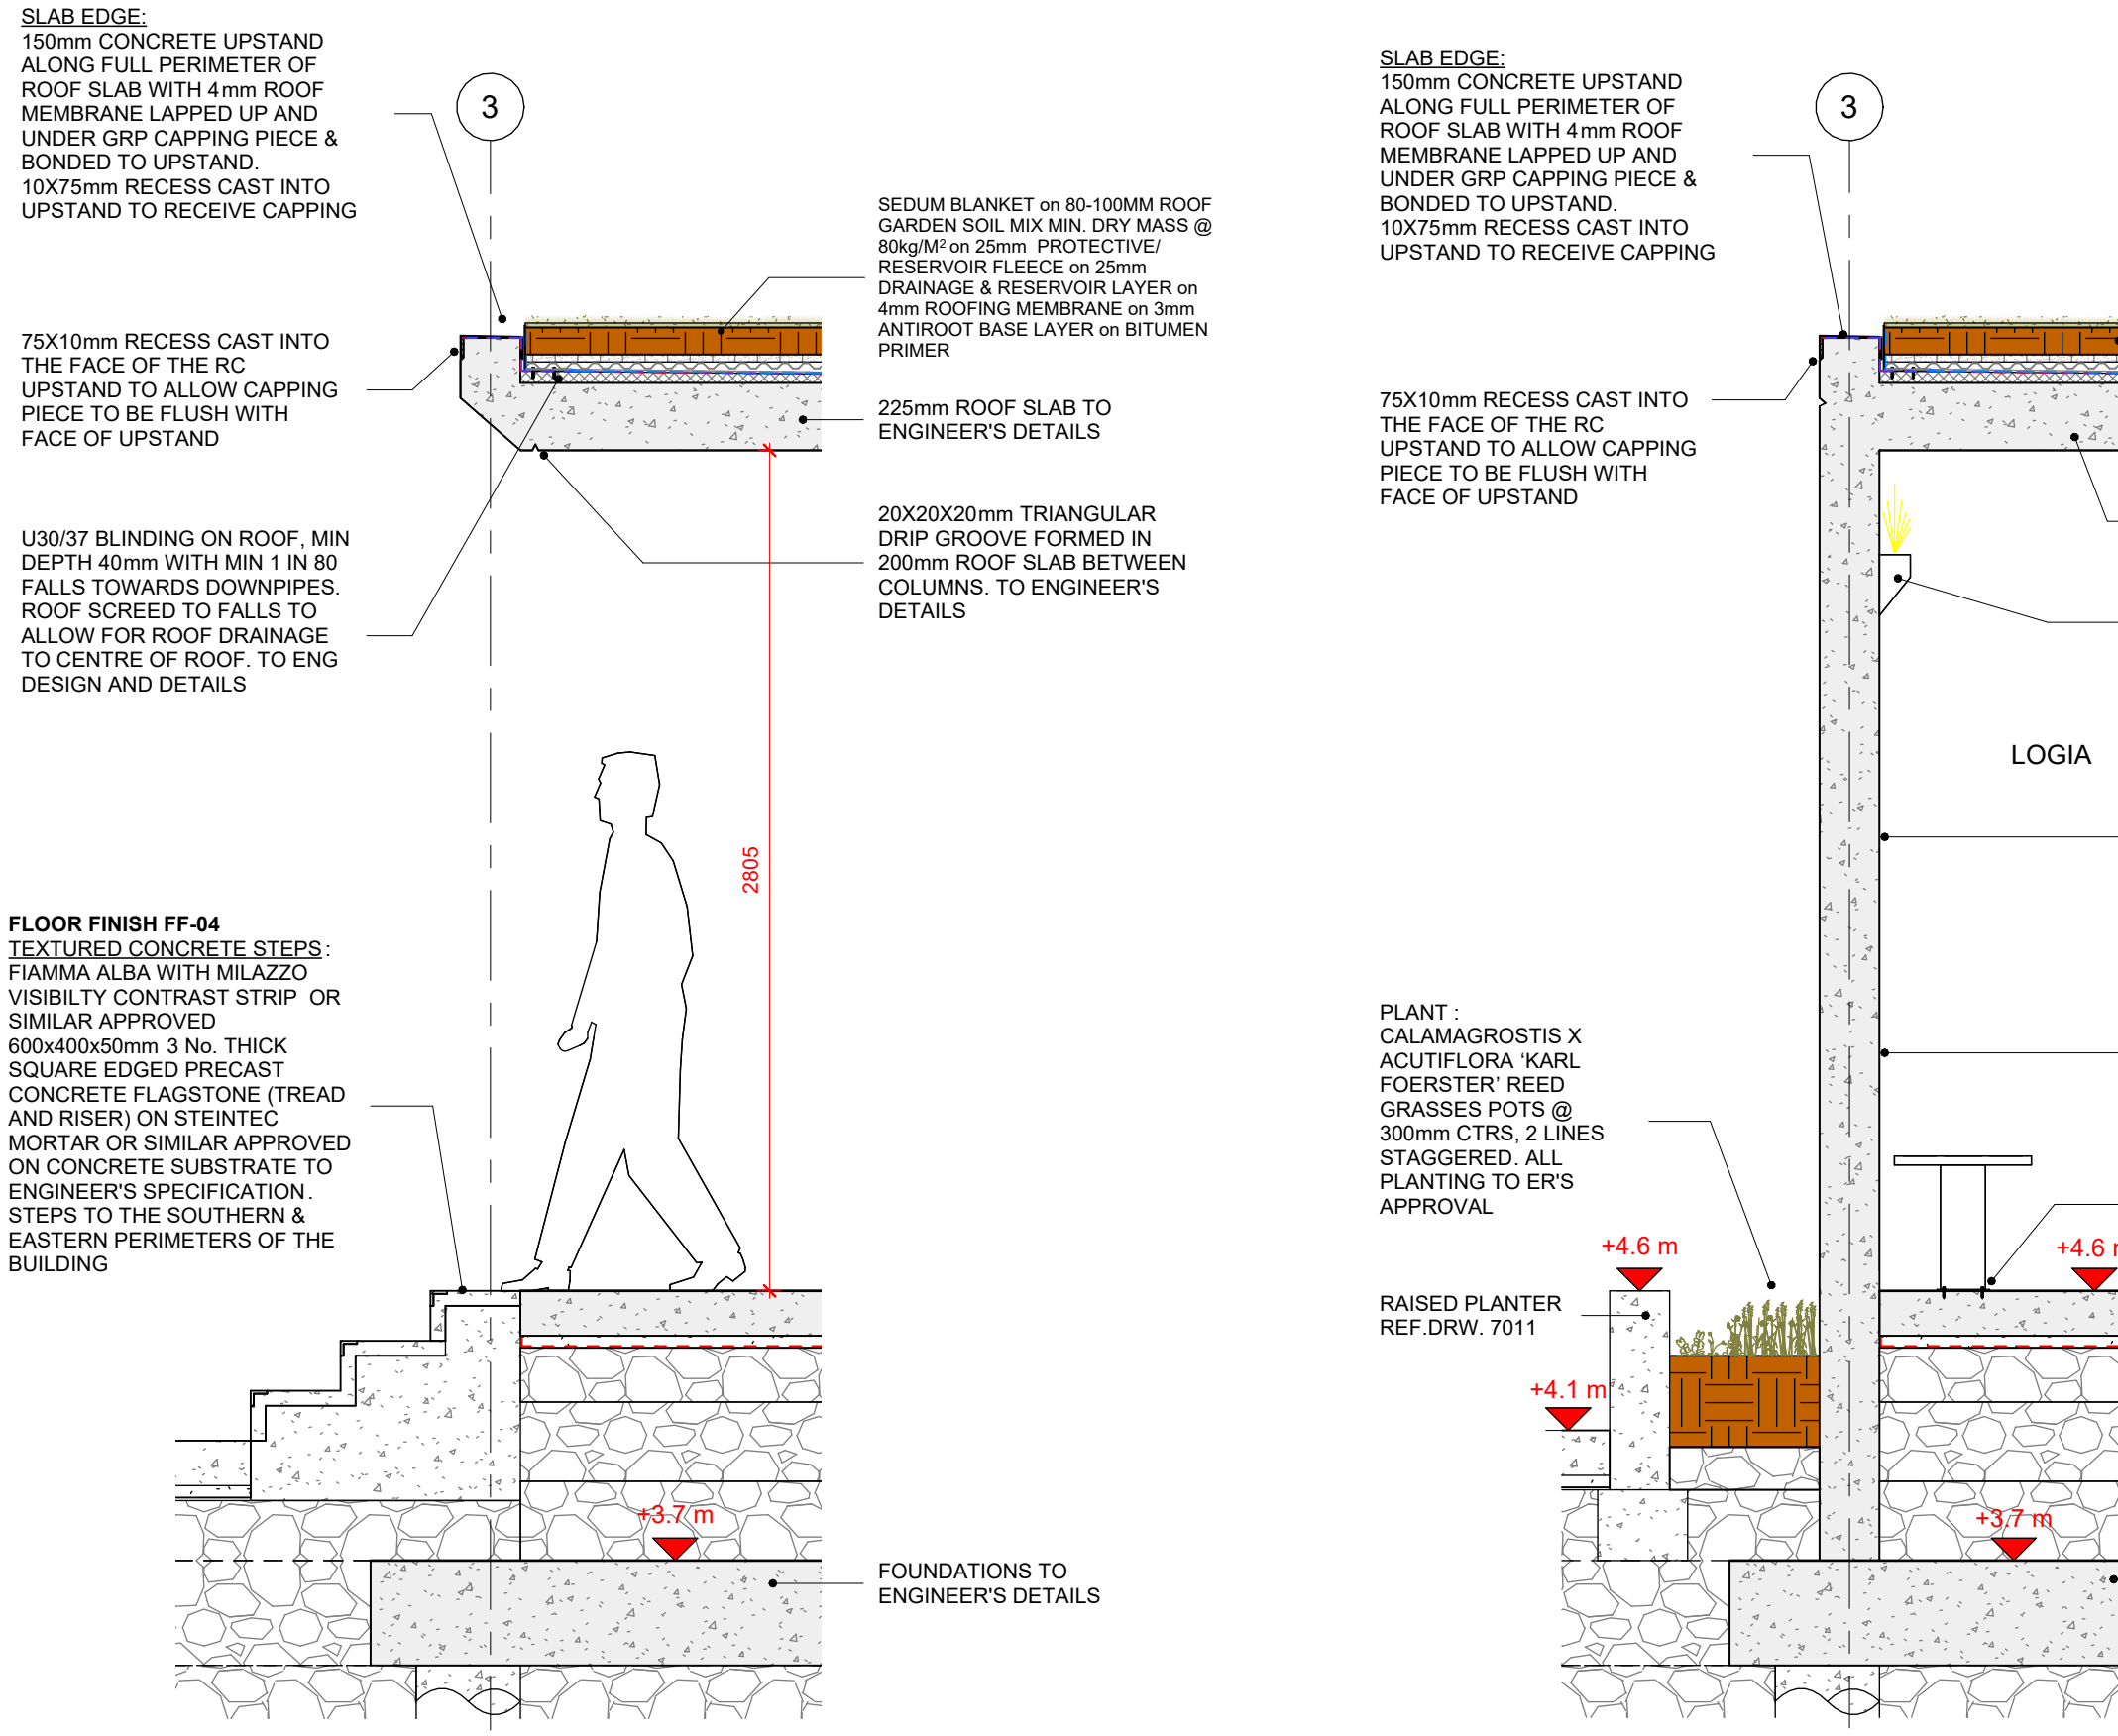

SOUTH
ELEVATION

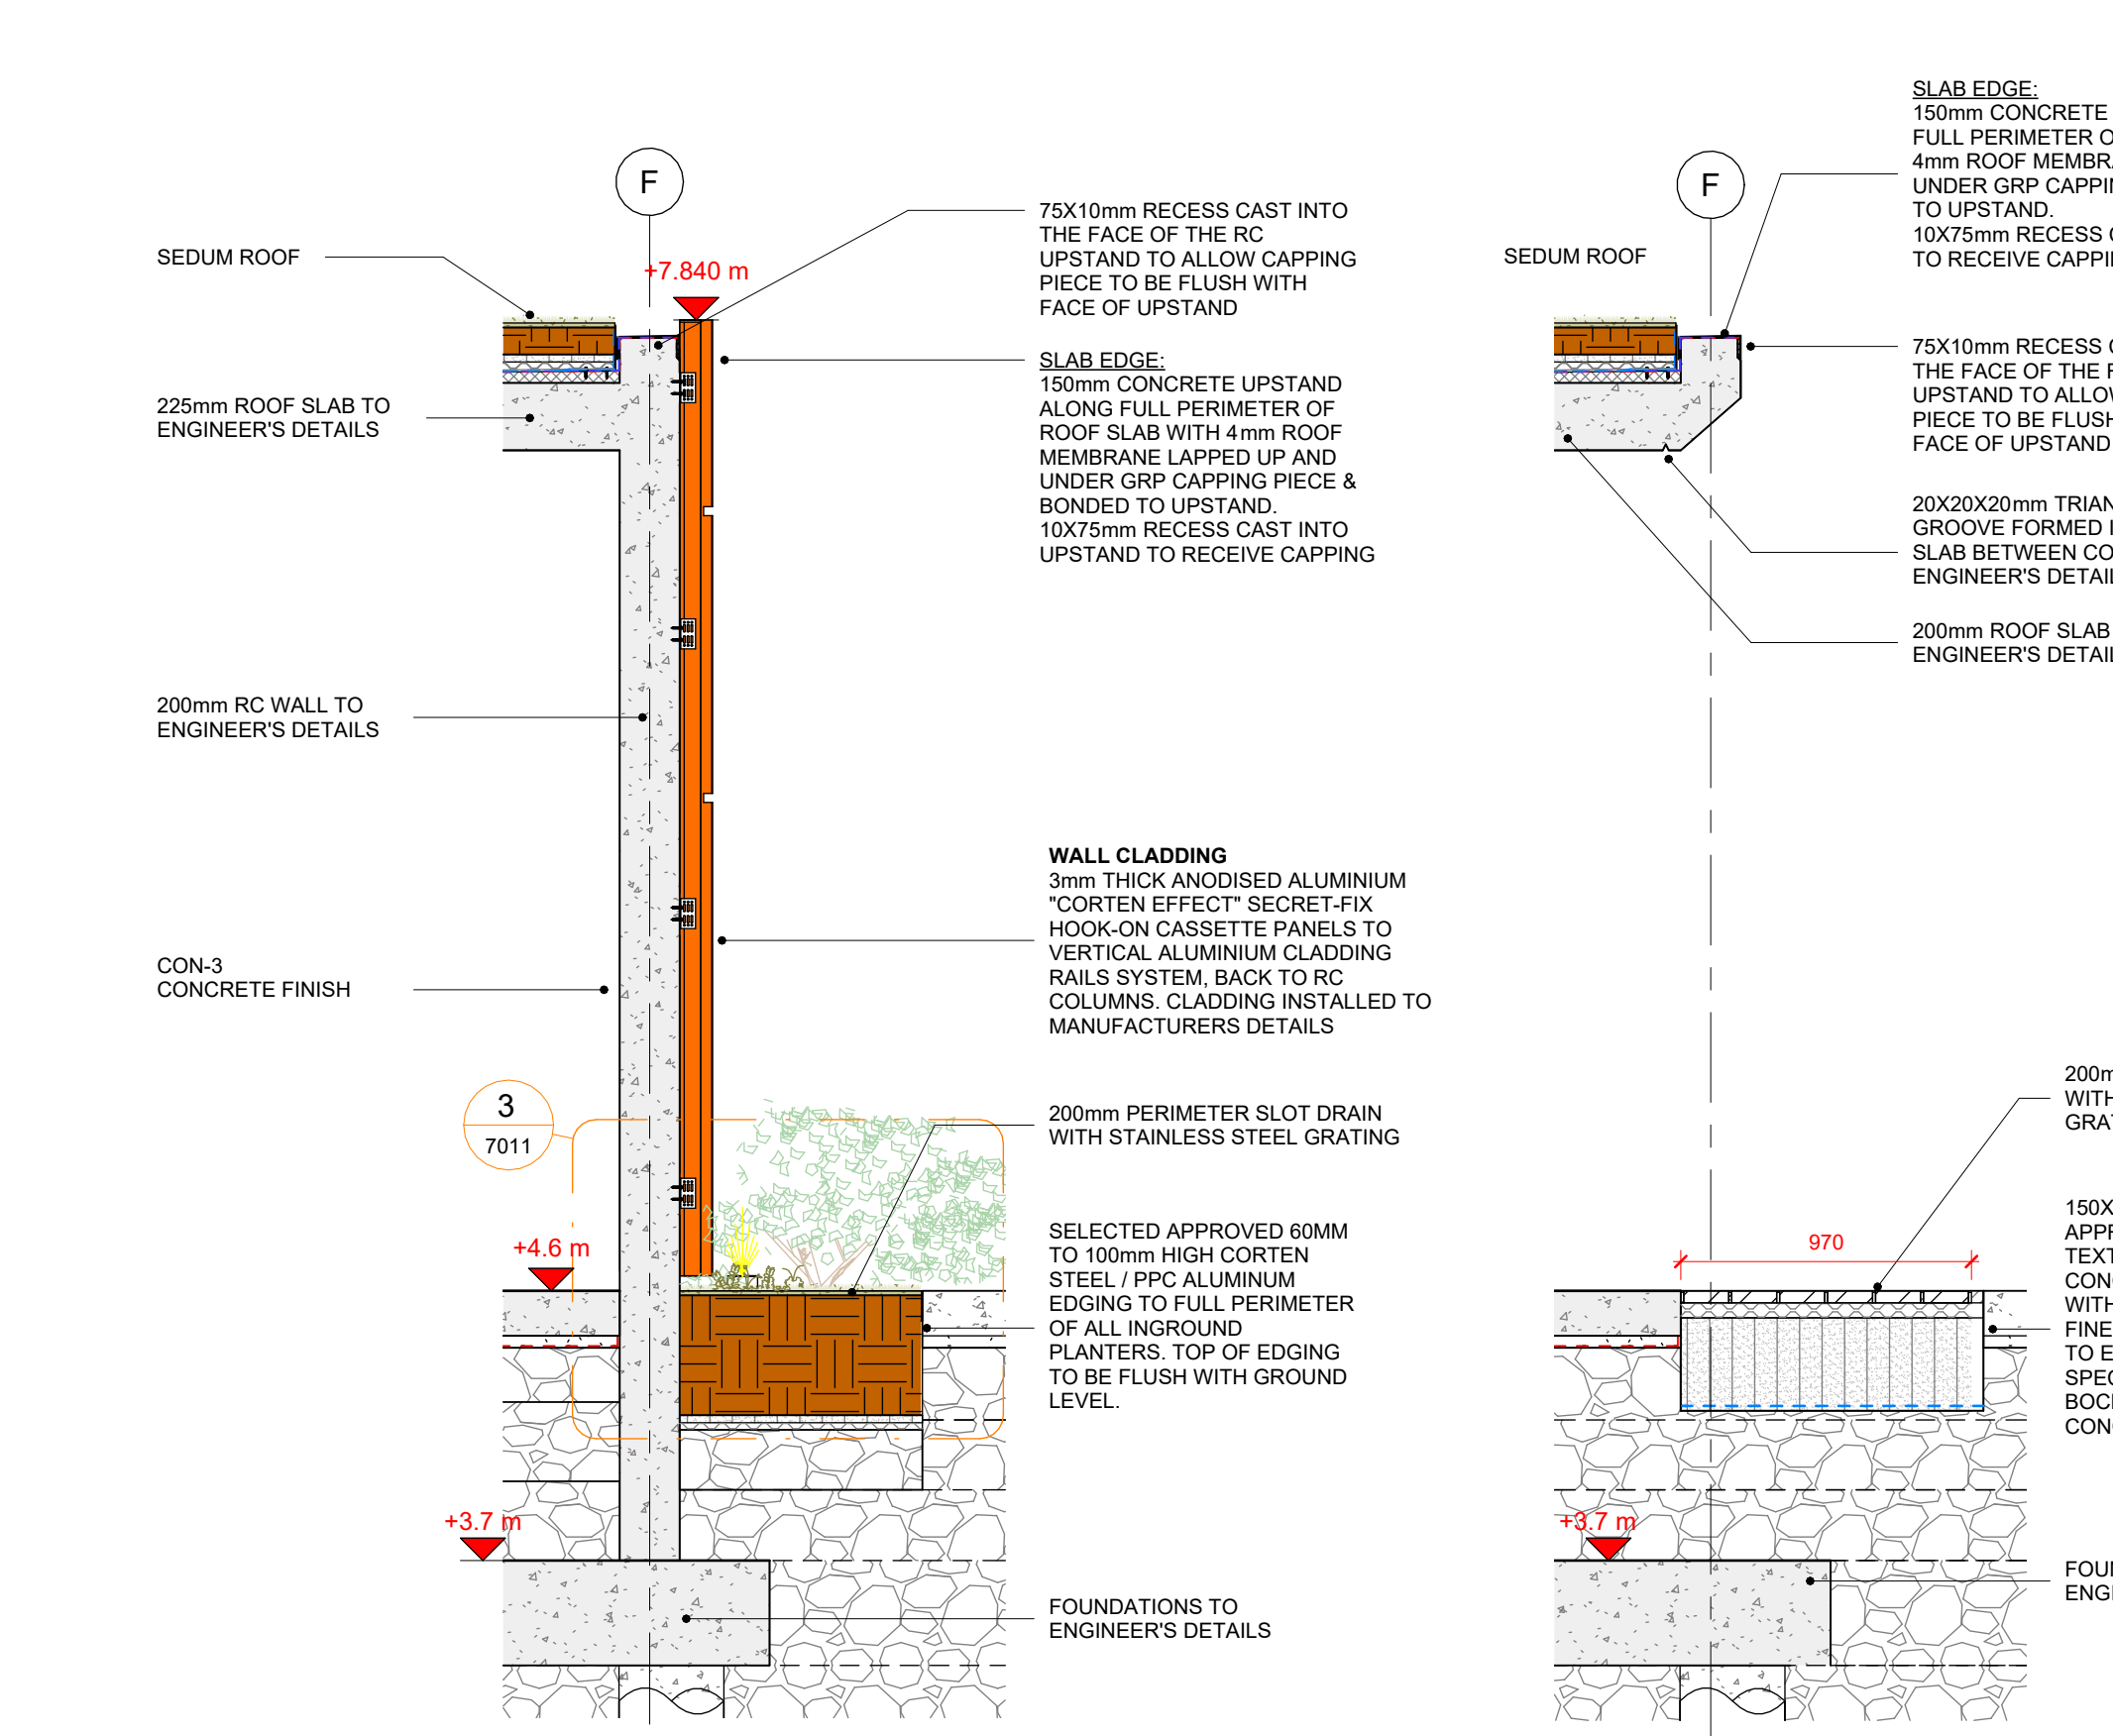

T.	TENDER ISSUE	13.07.2026
Rev	Description	Date
	Revision	

Project Stage: **TENDER**

Comhairle Contae Chorcaí
Roinn na nAilíirí
Seachtadhadh Gaillí
Halla an Chontae | Corcaigh | T12 R2NC | Éire
An tAilíre Contae | Marcus O'Callaghan

Cork County Council
Architect Department
Capital Delivery Directorate
County Hall | Cork | T12 R2NC | Ireland
County Architect | Mark Collins
T +353-021 428 5430 | architects@corkcoco.ie | www.corkcoco.ie

Protect Title: **Claycastle Watersports Facility**
Youghal Co. Cork

Drawing Title:
PROPOSED WALL SECTIONS

Design Team:
Cork County Council
Architects Department
Capital Delivery

Date: Jan 2023
Scale: 1:25
Sheet: A1
Stage ID: T

File. No: **CCWF-CCC- ZZ- ZZ-DR-A- 3002**

Job No: **ATS1_S_2021_025**

3002