




CLEANER'S

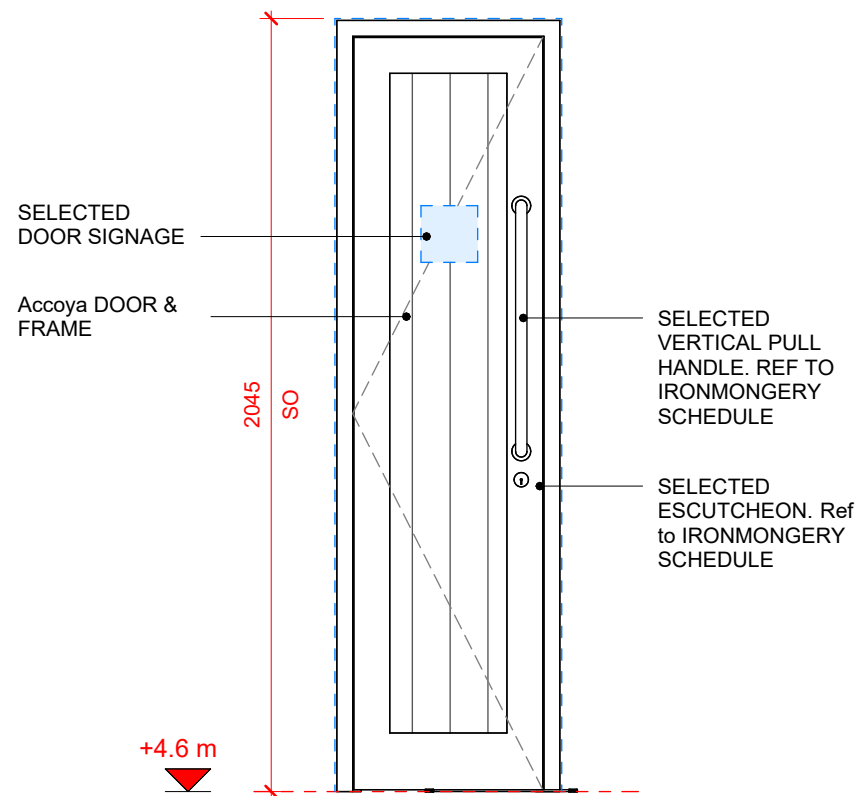

12 EXTERNAL ELEVATION
Scale 1 : 20 @A1

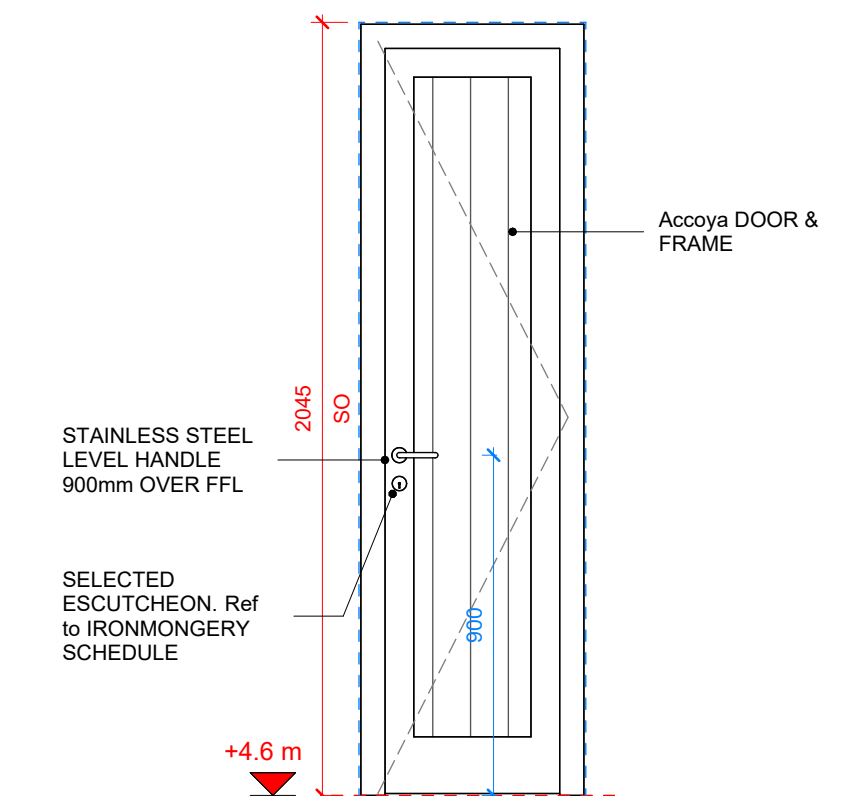


13 INTERNAL ELEVATION
Scale 1 : 20 @A1

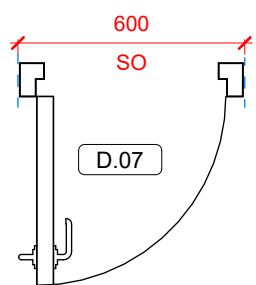


11 D.07 PLAN
Scale 1 : 20 @A1


OUTWARD OPENING SHOWER Rm, DOORS

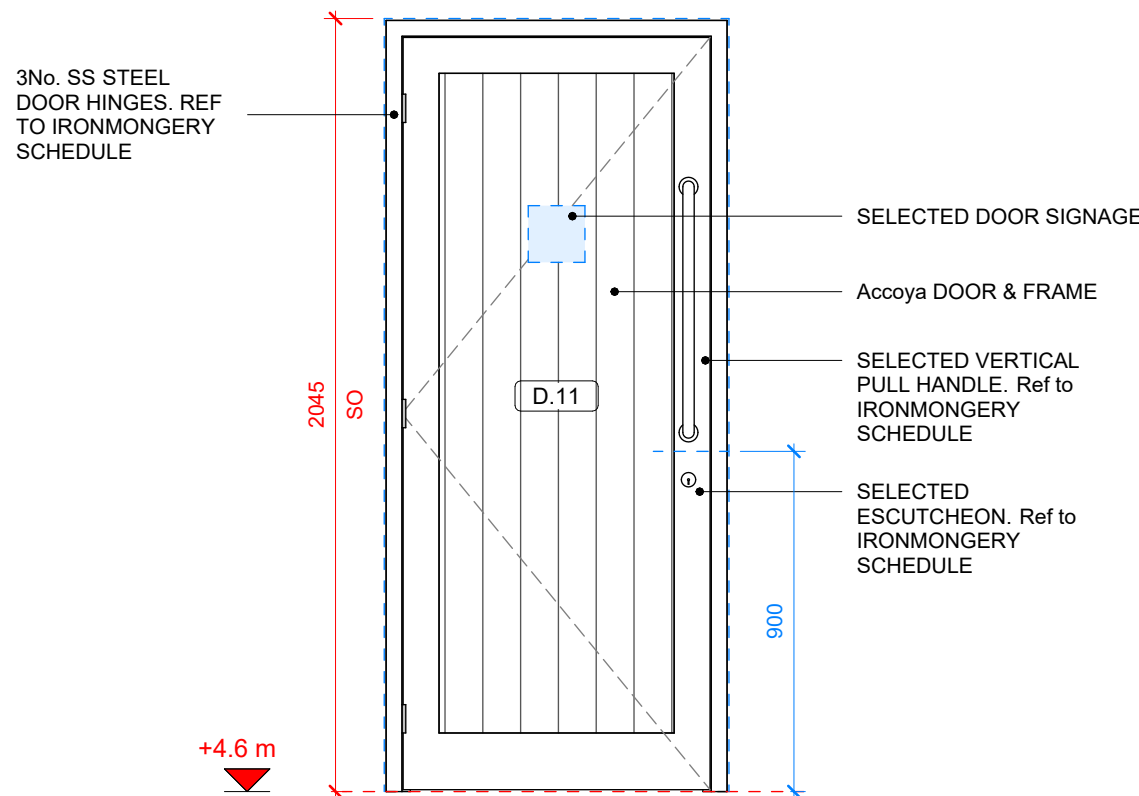

6 EXTERNAL ELEVATION
Scale 1 : 20 @A1

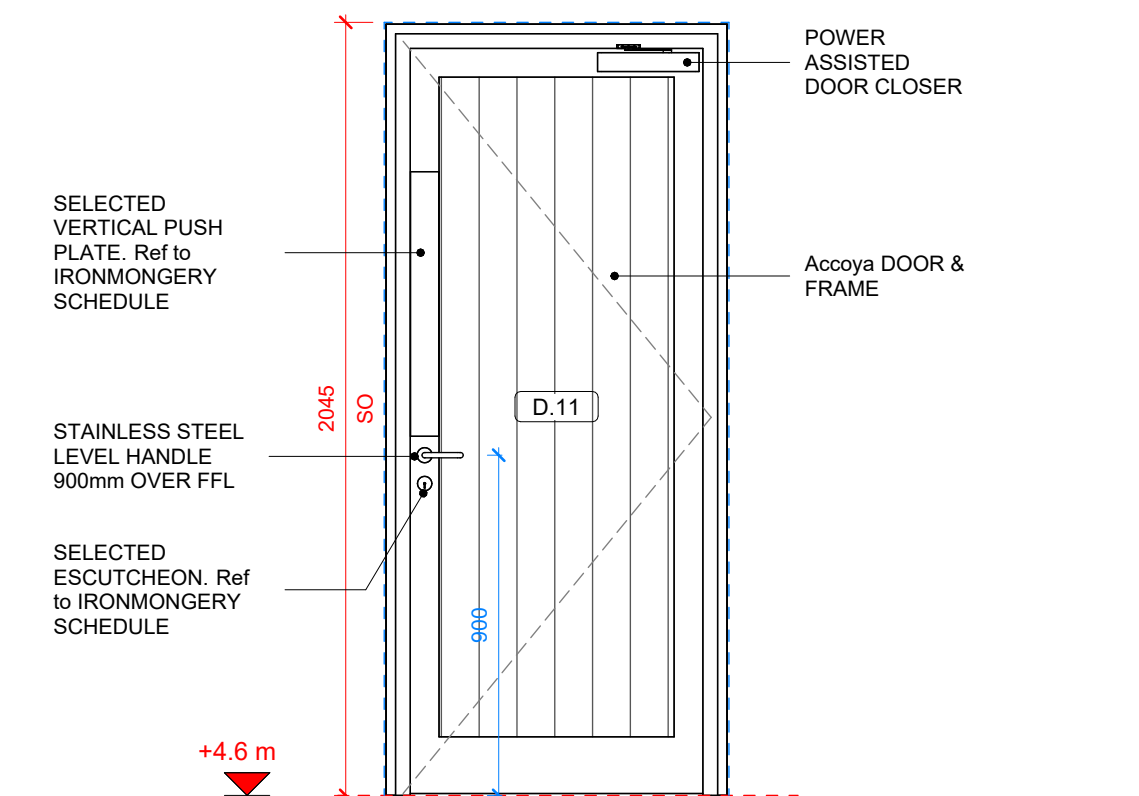


14 INTERNAL ELEVATION
Scale 1 : 20 @A1

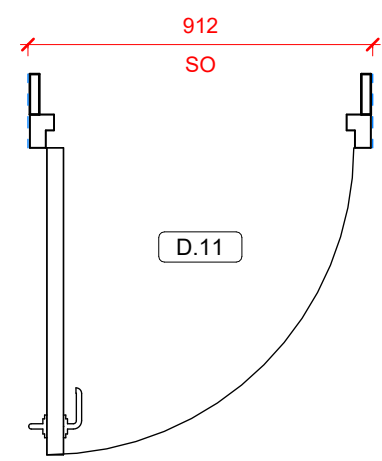


9 PLAN
Scale 1 : 20 @A1


INTERNAL PLANT Rm.

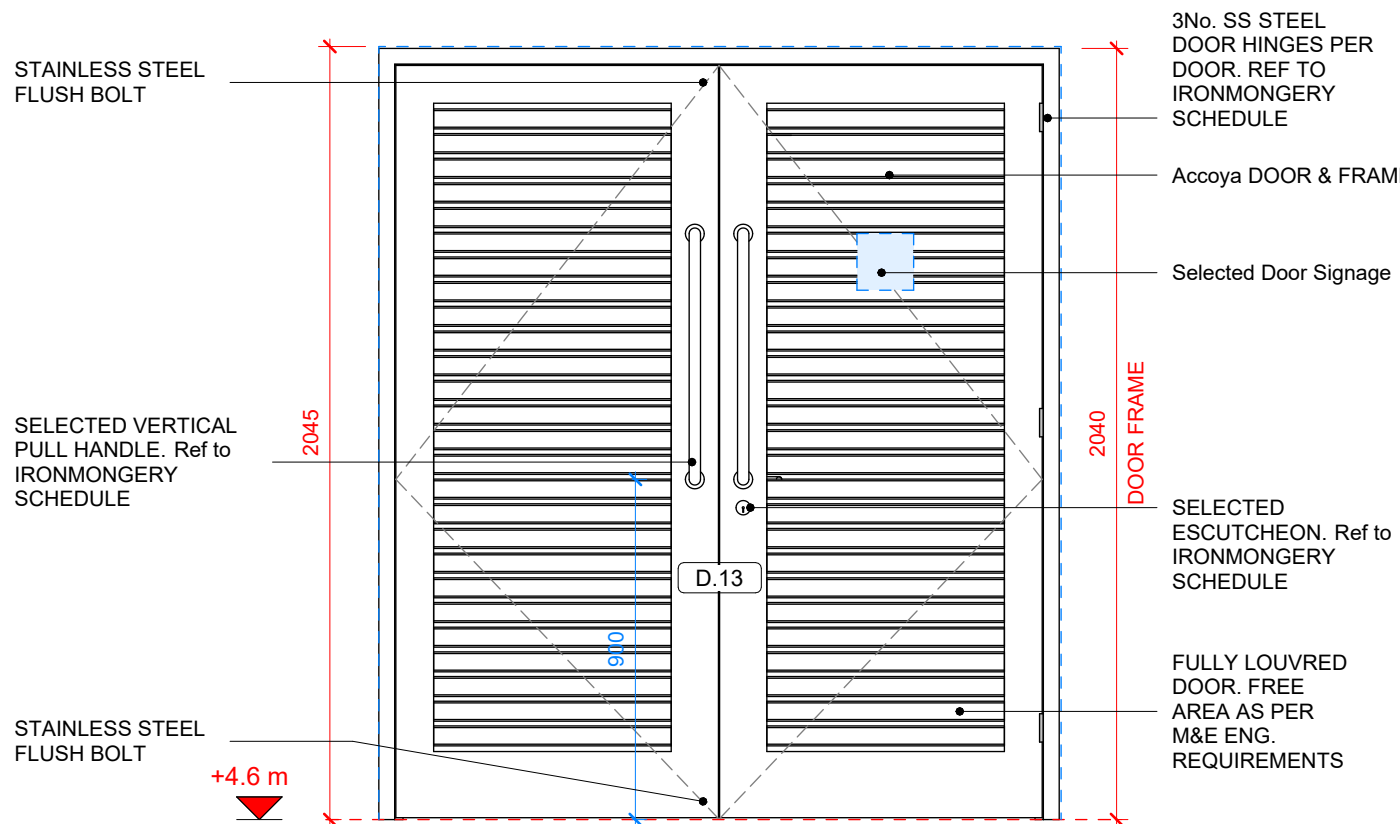

5 EXTERNAL ELEVATION
Scale 1 : 20 @A1

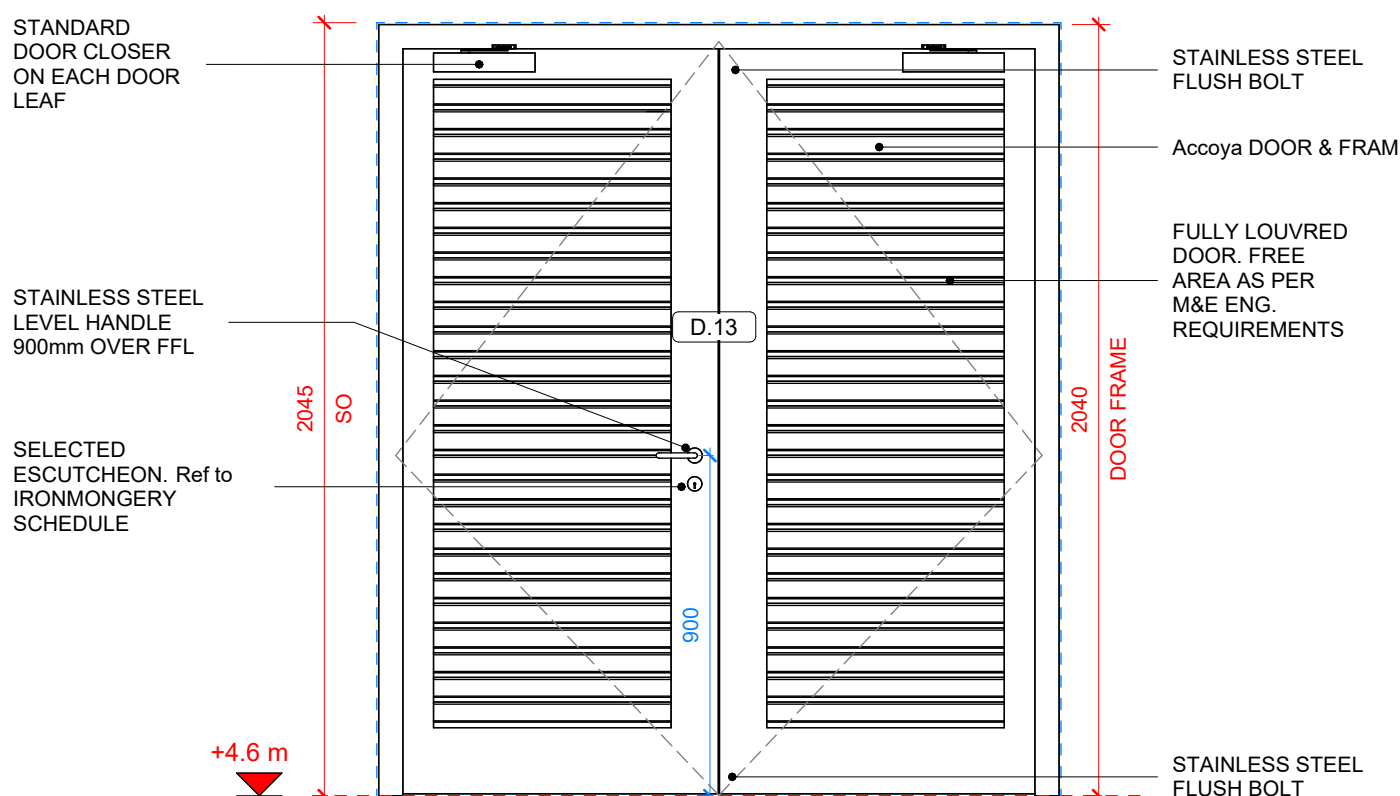

15 INTERNAL ELEVATION
Scale 1 : 20 @A1

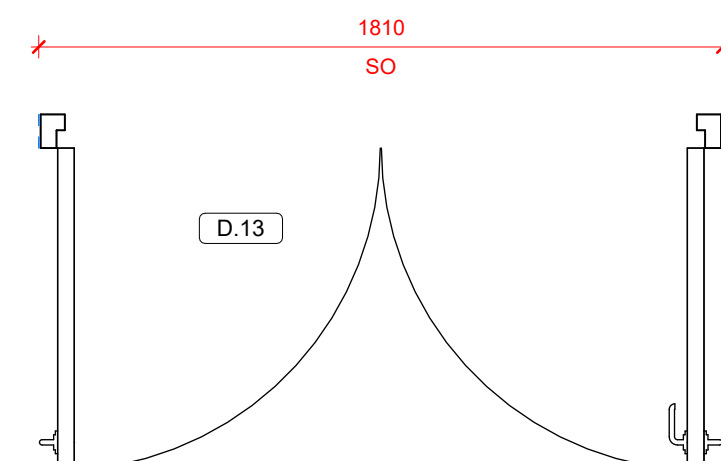

8 D.13 PLAN
Scale 1 : 20 @A1

NOTE:
Dimensions not to be scaled from drawing.
For any discrepancies found consult with design office.
Copyright © - Cork County Council Architect's Dept.
This drawing to be read in conjunction with all the
Specification Documents.

DOOR SCHEDULE NOTES:

Location
Refer to plans for locations of doors / windows

Opening direction
Refer to plans for door opening direction, some are left handed some are right handed.

Ironmongery
Standard ironmongery to all doors and windows to be approved prior to manufacture. Refer to ironmongery schedule for details.
Visual Contrast All doors, architraves & opening furniture to provide visual contrast in accordance with TGD part M.
Door Closers: All door closers to be compliant to BS EN 1154:1997 + A1 :2006.
Opening force not to be more than 30n from 0 degrees to 30 degrees open, and not more than 22.5n from 30 to 60 degrees of the opening cycle.
All door closers to be installed and adjusted strictly in accordance with manufacturer's details and specifications.
It is the contractor's responsibility to ensure that all door closers are adjusted and set to the above requirements prior to handover of the works at project completion.
Window handles: to be located at 900mm above FFL unless otherwise stated
Doorstops: Include for doorstops for all doors
Threshold: Threshold piece to all doors to be supplied and fitted by contractor
Locking: Master key to be provided for all doors.

Signage
All doors to have room identification signage on/adjacent - refer internal signage schedule/drawings in accordance with part m

Site dimensions required
All dimensions & opening sizes provided are nominal, all dimensions to be checked on site prior to manufacture.

Samples & shop drawings
All of the above to be carried out by door subcontractor. All doors to be submitted as shop drawings + sample for written approval of employers representative prior to manufacture.

General notes
This drawing and notes to be read in conjunction with the relevant sections of the architectural specification document.
The door schedule takes precedence over elevation drawings & room data sheets & should be read in conjunction with the plans and specification document.
The above is a non-exhaustive list extracted from current building regulations not withstanding the above, it is the responsibility of the door manufacturer to ensure that all elements of the relevant Technical guidance Documents, Part B, Part F, Part K and Part M and other relevant guidance notes are fully complied with.

TOTAL DOOR
COUNT IN
PROJECT = 14 No.


T.	TENDER ISSUE	13.07.2026
Rev	Description	Date
	Revision	

Project Stage: TENDER

COUNT	1 No.
DOOR NUMBERS	D.07
OPENING DIRECTION	OUTWARD
FINISHES	SELECTED AND APPROVED STAIN
TYPE OF DOOR & FRAME	Accoya SHEATED DOOR & FRAME
U VALUE	N/A
CLEAR WIDTH (DOOR)	N/A
ACCESS CONTROL	MANUAL KEY LOCK ONLY
POWER ASSIST	NO
CLOSER	NO
FINGER GAURDS	NO
HARDWARE / IRONMONGERY	Refer to IRONMONGERY SCHEDULE IR-07
FIRE RATING	N/A

COUNT	3 No.
DOOR NUMBERS	D.09, D.10, D.11
OPENING DIRECTION	OUTWARD
FINISHES	SELECTED AND APPROVED STAIN
TYPE OF DOOR & FRAME	Accoya SHEATED DOOR & FRAME
U VALUE	N/A
CLEAR WIDTH (DOOR)	800mm
ACCESS CONTROL	EPOS DOOR CONTROL ONLY
POWER ASSIST	YES
CLOSER	NO
FINGER GAURDS	NO
HARDWARE / IRONMONGERY	Refer to IRONMONGERY SCHEDULE IR-02
FIRE RATING	N/A

COUNT	1 No.
DOOR NUMBERS	D.13
OPENING DIRECTION	OUTWARD
FINISHES	SELECTED AND APPROVED STAIN
TYPE OF DOOR & FRAME	Accoya SHEATED DOOR & FRAME
U VALUE	N/A
CLEAR WIDTH (DOOR)	800mm FOR EACH DOOR
ACCESS CONTROL	MANUAL KEY LOCK ONLY
POWER ASSIST	NO
CLOSER	NO
FINGER GAURDS	NO
HARDWARE / IRONMONGERY	Refer to IRONMONGERY SCHEDULE IR-05
FIRE RATING	N/A

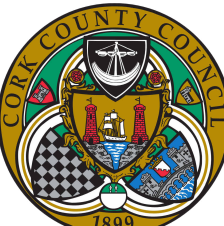Comhairle Contae Chorcaí Roinn na nAilíirí Seachadadh Gaipillí Halla an Chontae Corcaigh T12 R2NC Éire An Málire Contae Marcus O'Coileáin	
Cork County Council Architect Department Capital Delivery Directorate County Hall Cork T12 R2NC Ireland County Architect Mark Collins T +353-021 428 5430 architects@corccoco.ie www.corccoco.ie	

Protect Title: Claycastle Watersports Facility
Youghal Co. Cork

Drawing Title: DOOR SCHEDULE	Date: Jan 2023 Scale: 1:20 Sheet: A1 Stage ID: T	Dwg No: 8001
Design Team: Cork County Council Architects Department Capital Delivery	File. No: CCWF-CCC- ZZ- ZZ-SC-A- 8001	
Job No: ATS1_S_2021_025		