




- GENERAL ENGINEERING NOTES
1. This drawing shall be read in conjunction with relevant Architectural, Civil and Mech/Elect drawings.
 2. Figured dimensions only to be taken from this drawing.
 3. All dimensions shall be checked on-site by the steelwork contractor and setting out dimensions shall be confirmed on site **prior** to fabrication of any steelwork. Any discrepancies shall be reported by the contractor to the Engineer or Architect without delay.

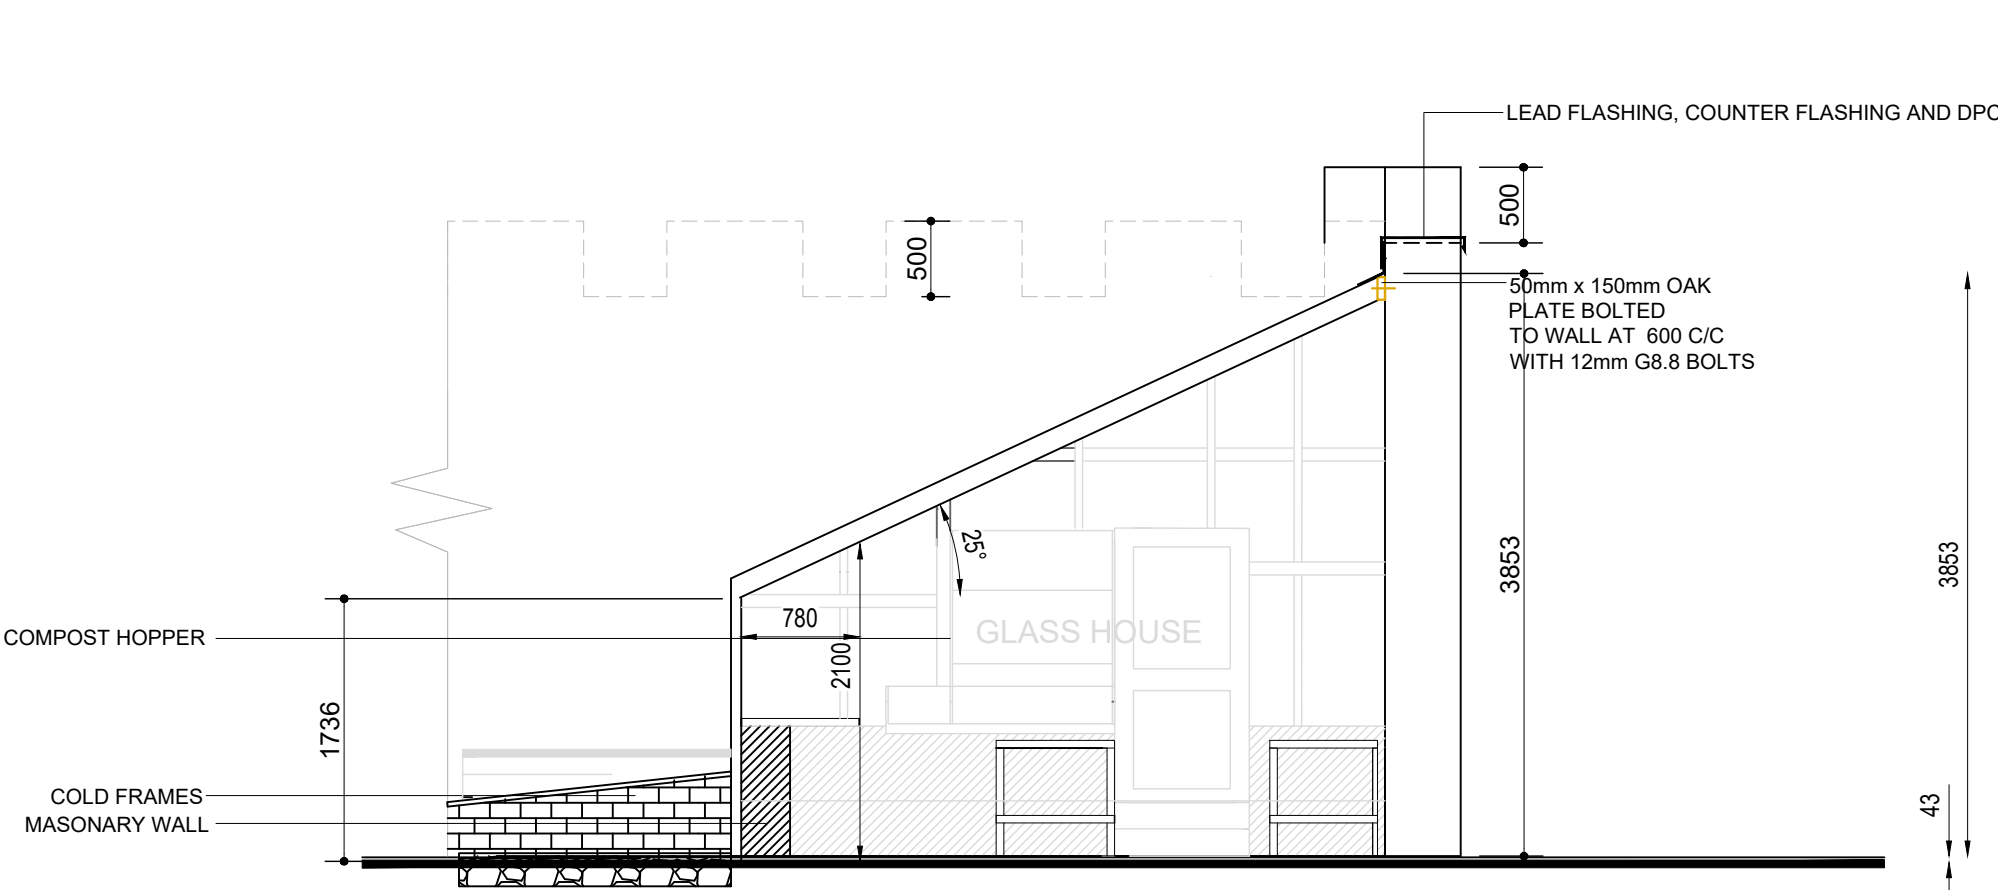


SECTION
Scale 1/50

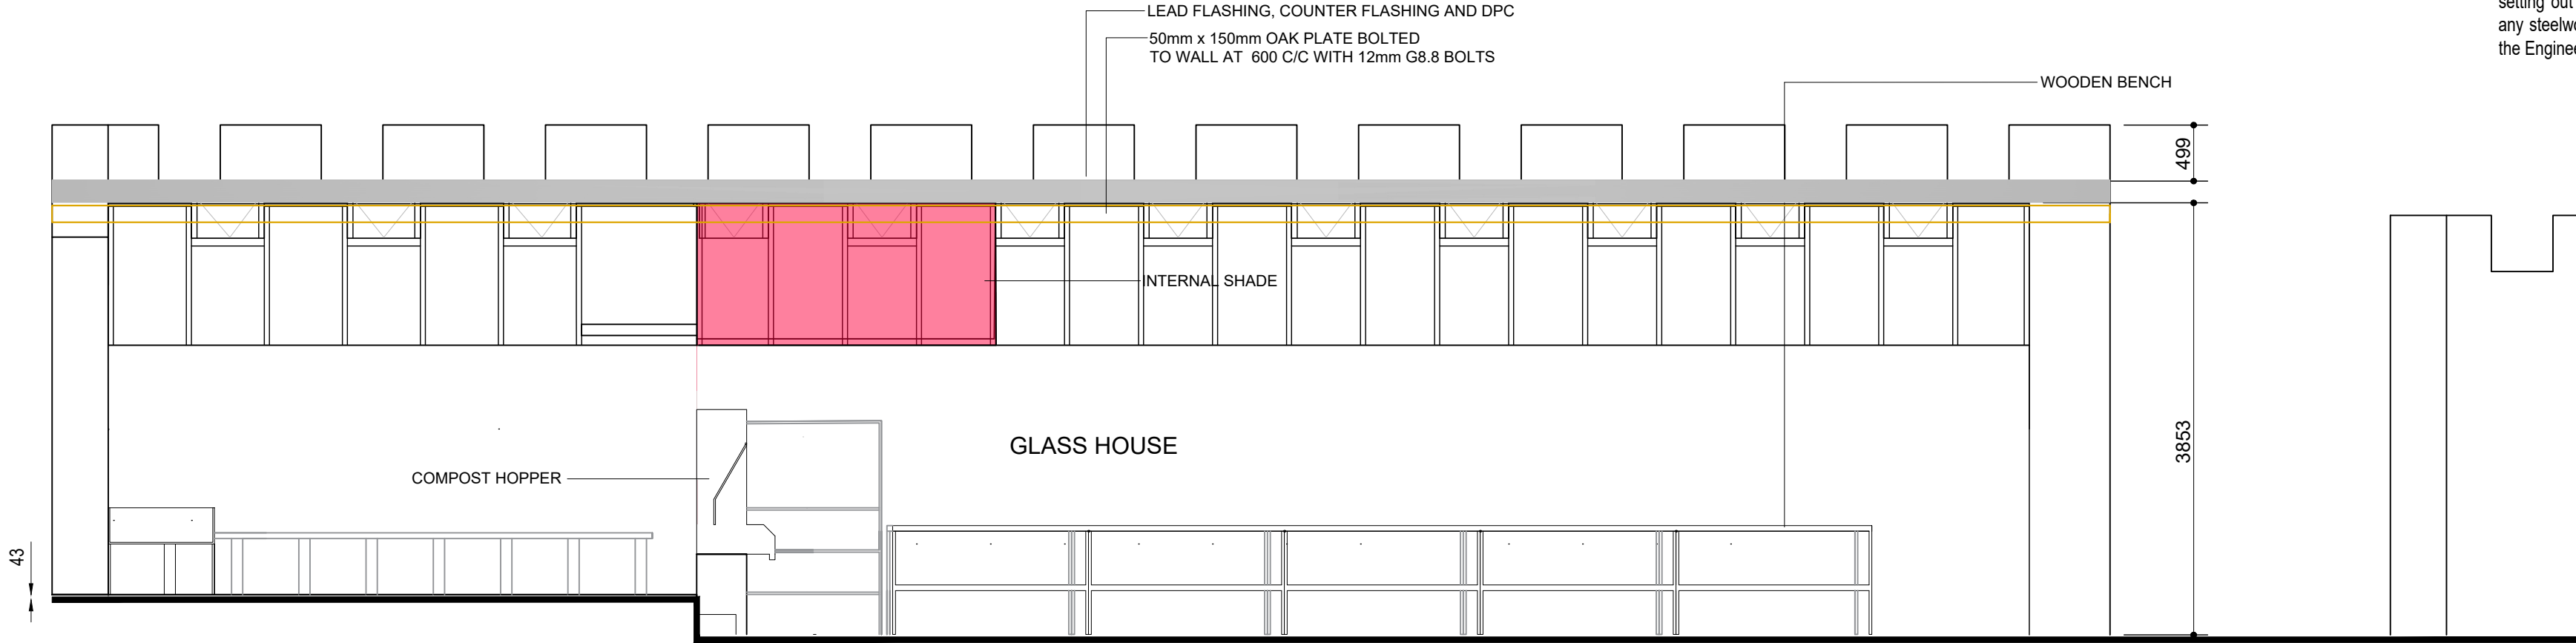

SECTION
Scale 1/50

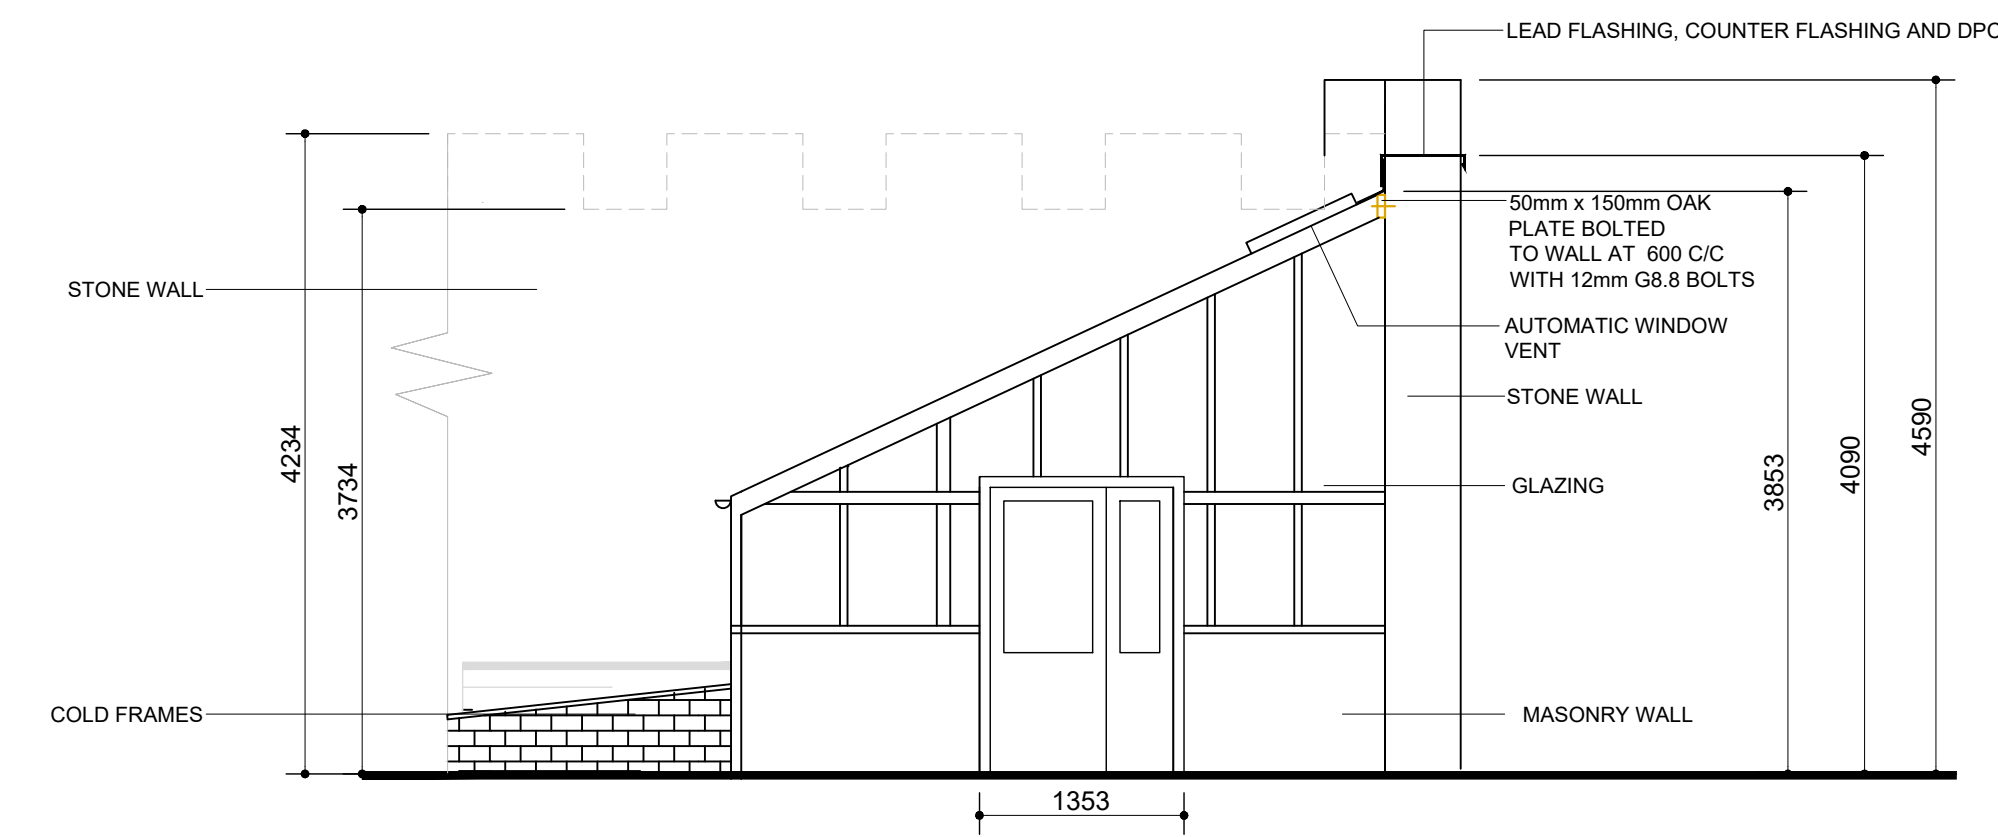

SIDE ELEVATION
Scale 1/50

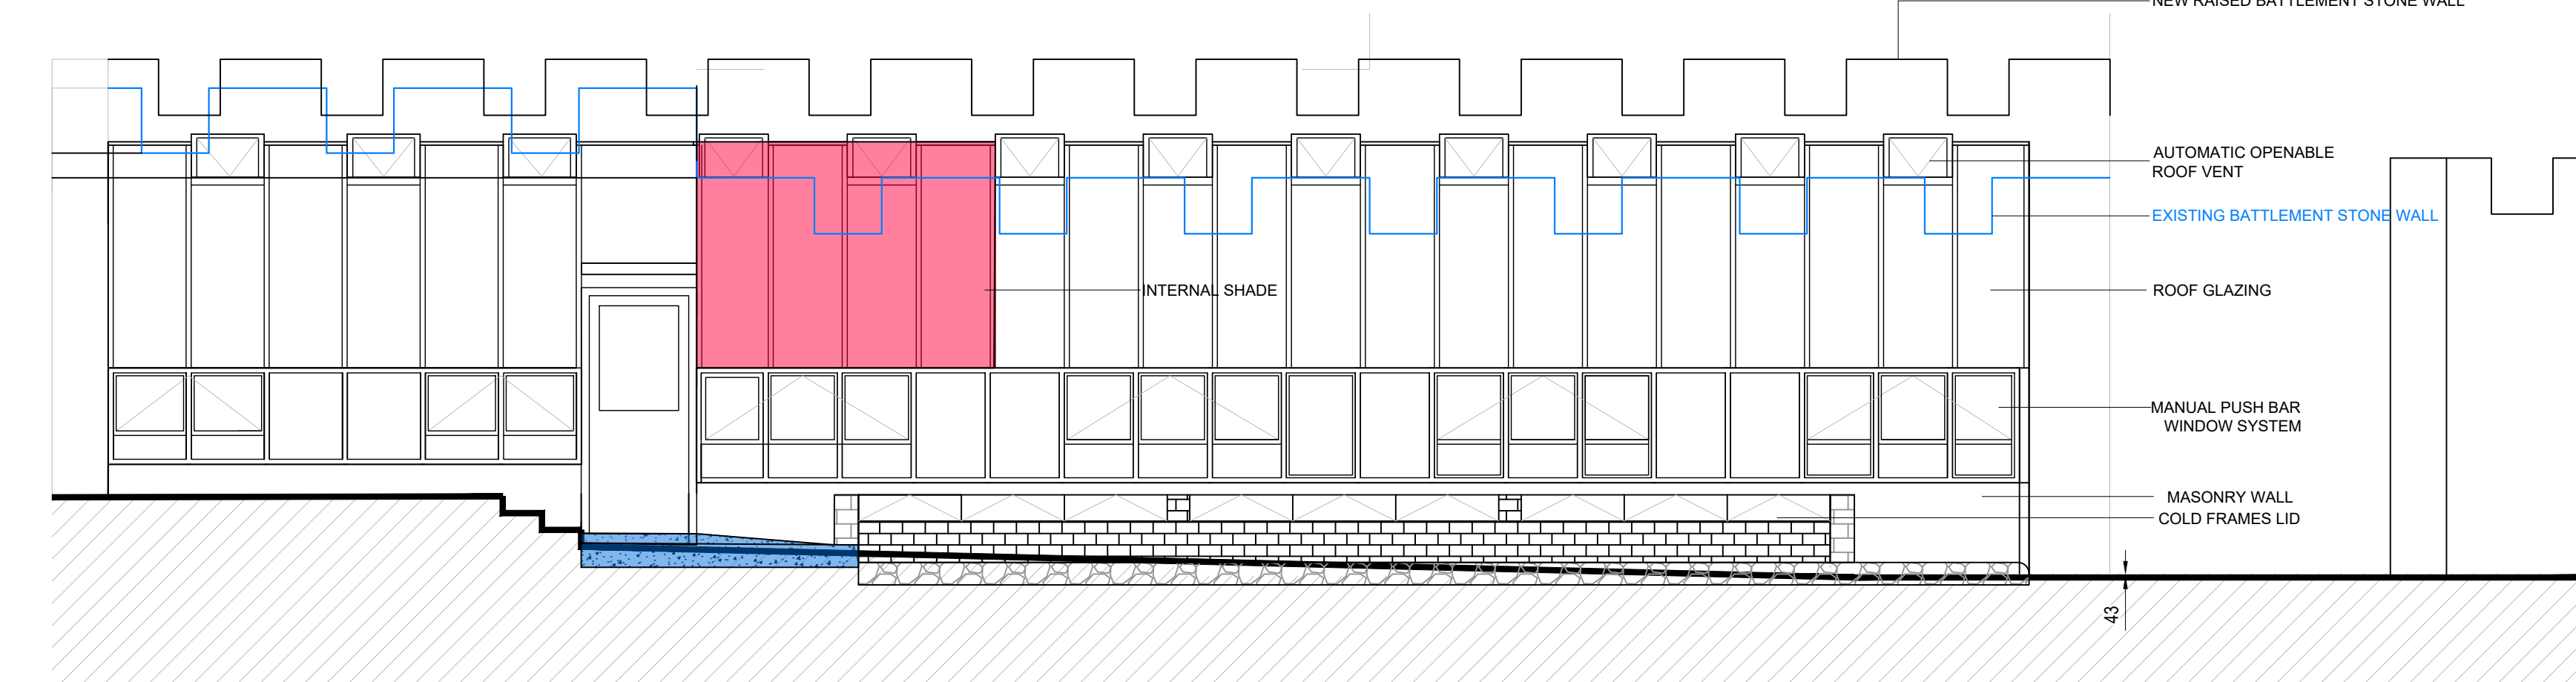

FRONT ELEVATION
Scale 1/50

-	-	-	P.G.M.C.
Rev.	Amendment	Date	Dwn./Ckd.

Preliminary For Costing Only

Project:
Replacement of Existing Greenhouse at Glenveagh

Drawing:
Proposed GA

Dwg Num. EC 103	Scale 1/50	Date July 2026	Rev.
Job No. CC26-5065	Design M.C.	Drawn P.G.	Checked M.C.

Ordnance Survey Ireland Licence No. AR 0013408 Ordnance Survey Ireland and Government of Ireland	
---	---

CARR CONSULTING ENGINEERS

Engineering Solutions

Unit 1, Northern Point, Business Park, Ballybofey, Co. Donegal
Tel (074)9131060 Fax (074)9130321 info@carrandco.ie