




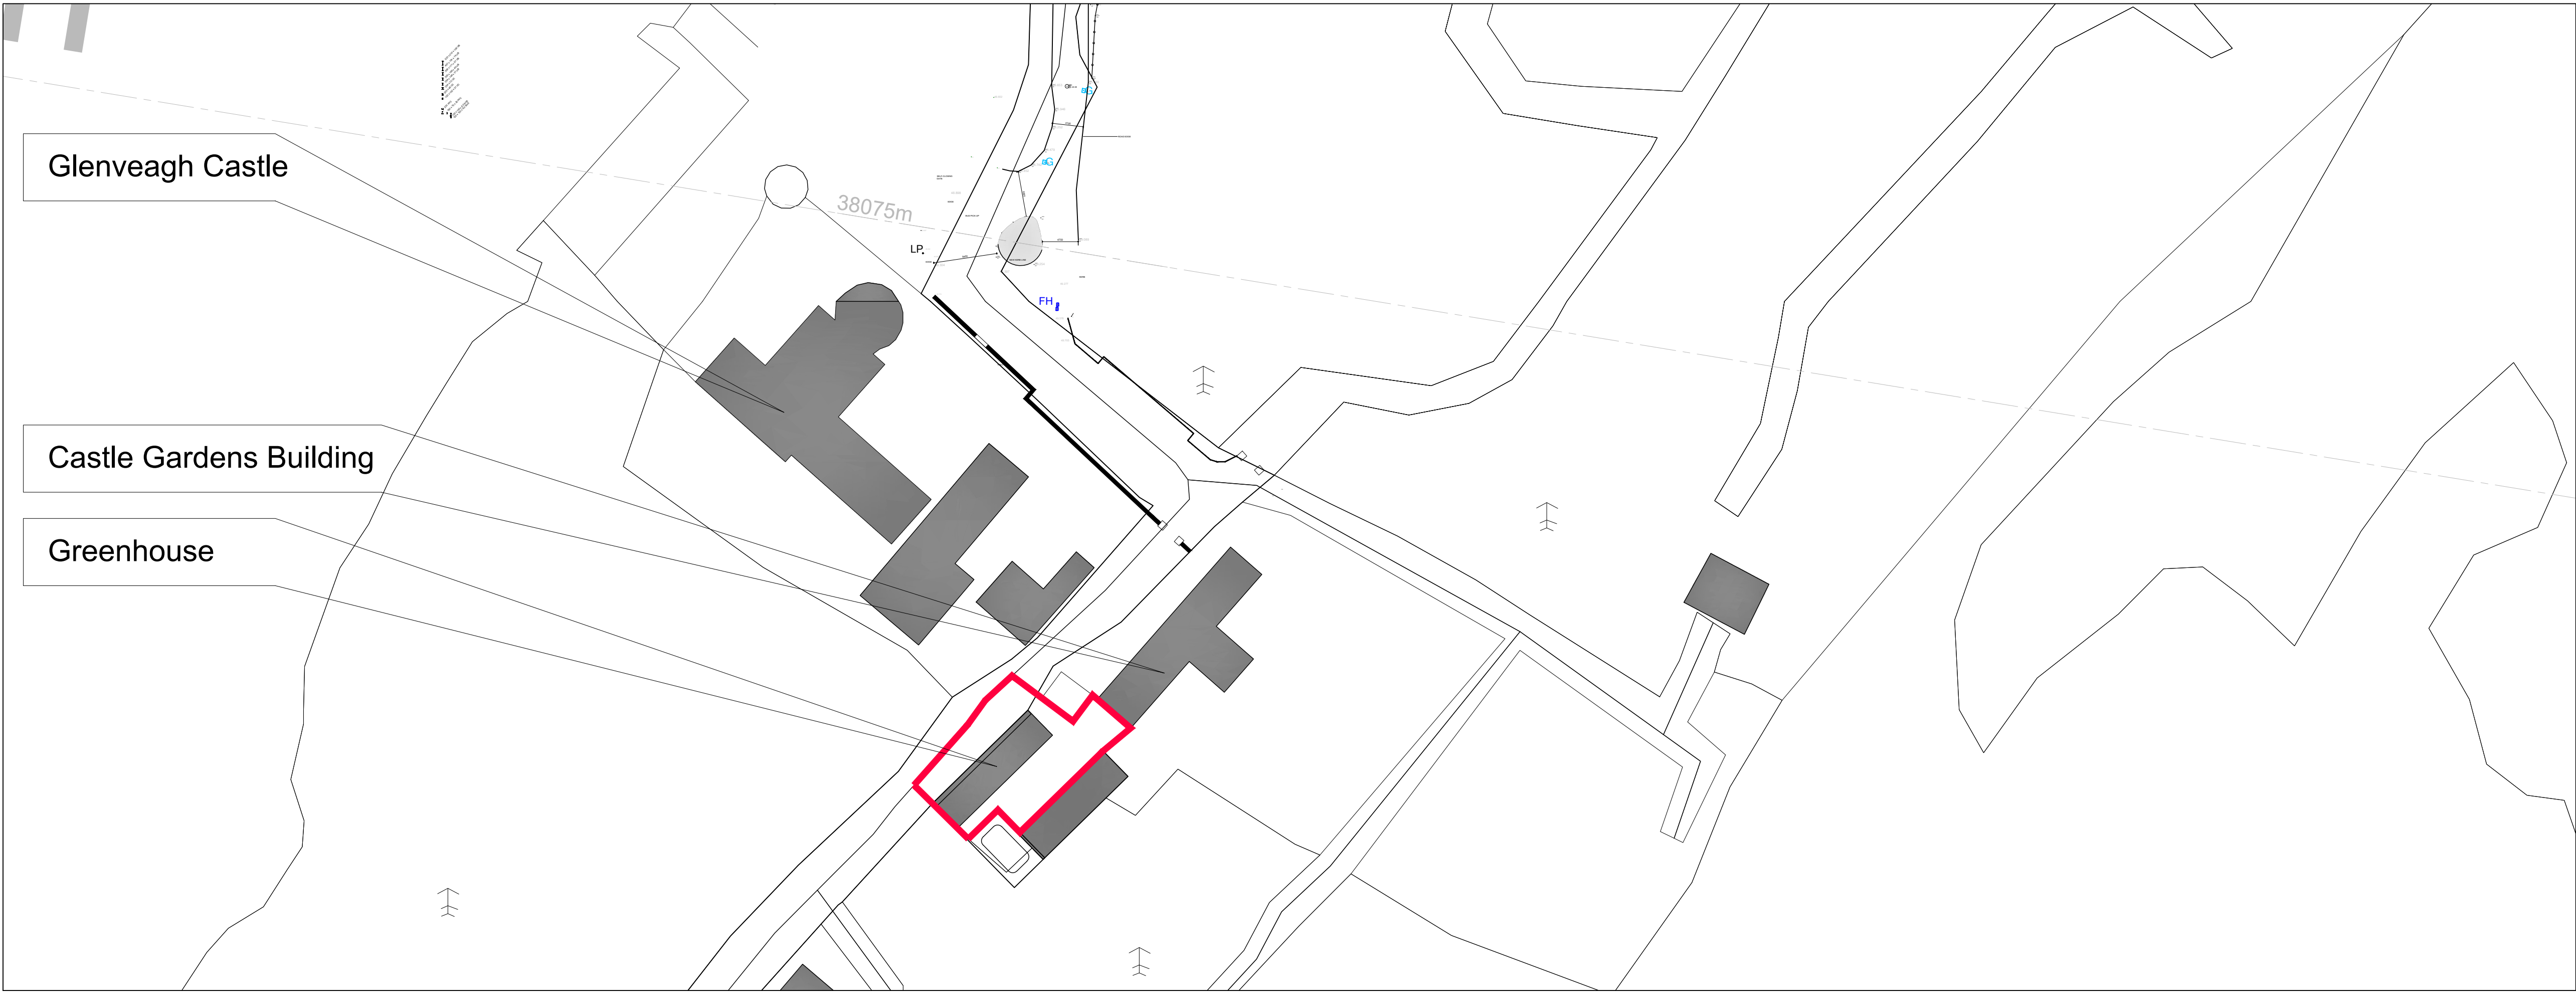

SITE PLAN
Scale 1/500

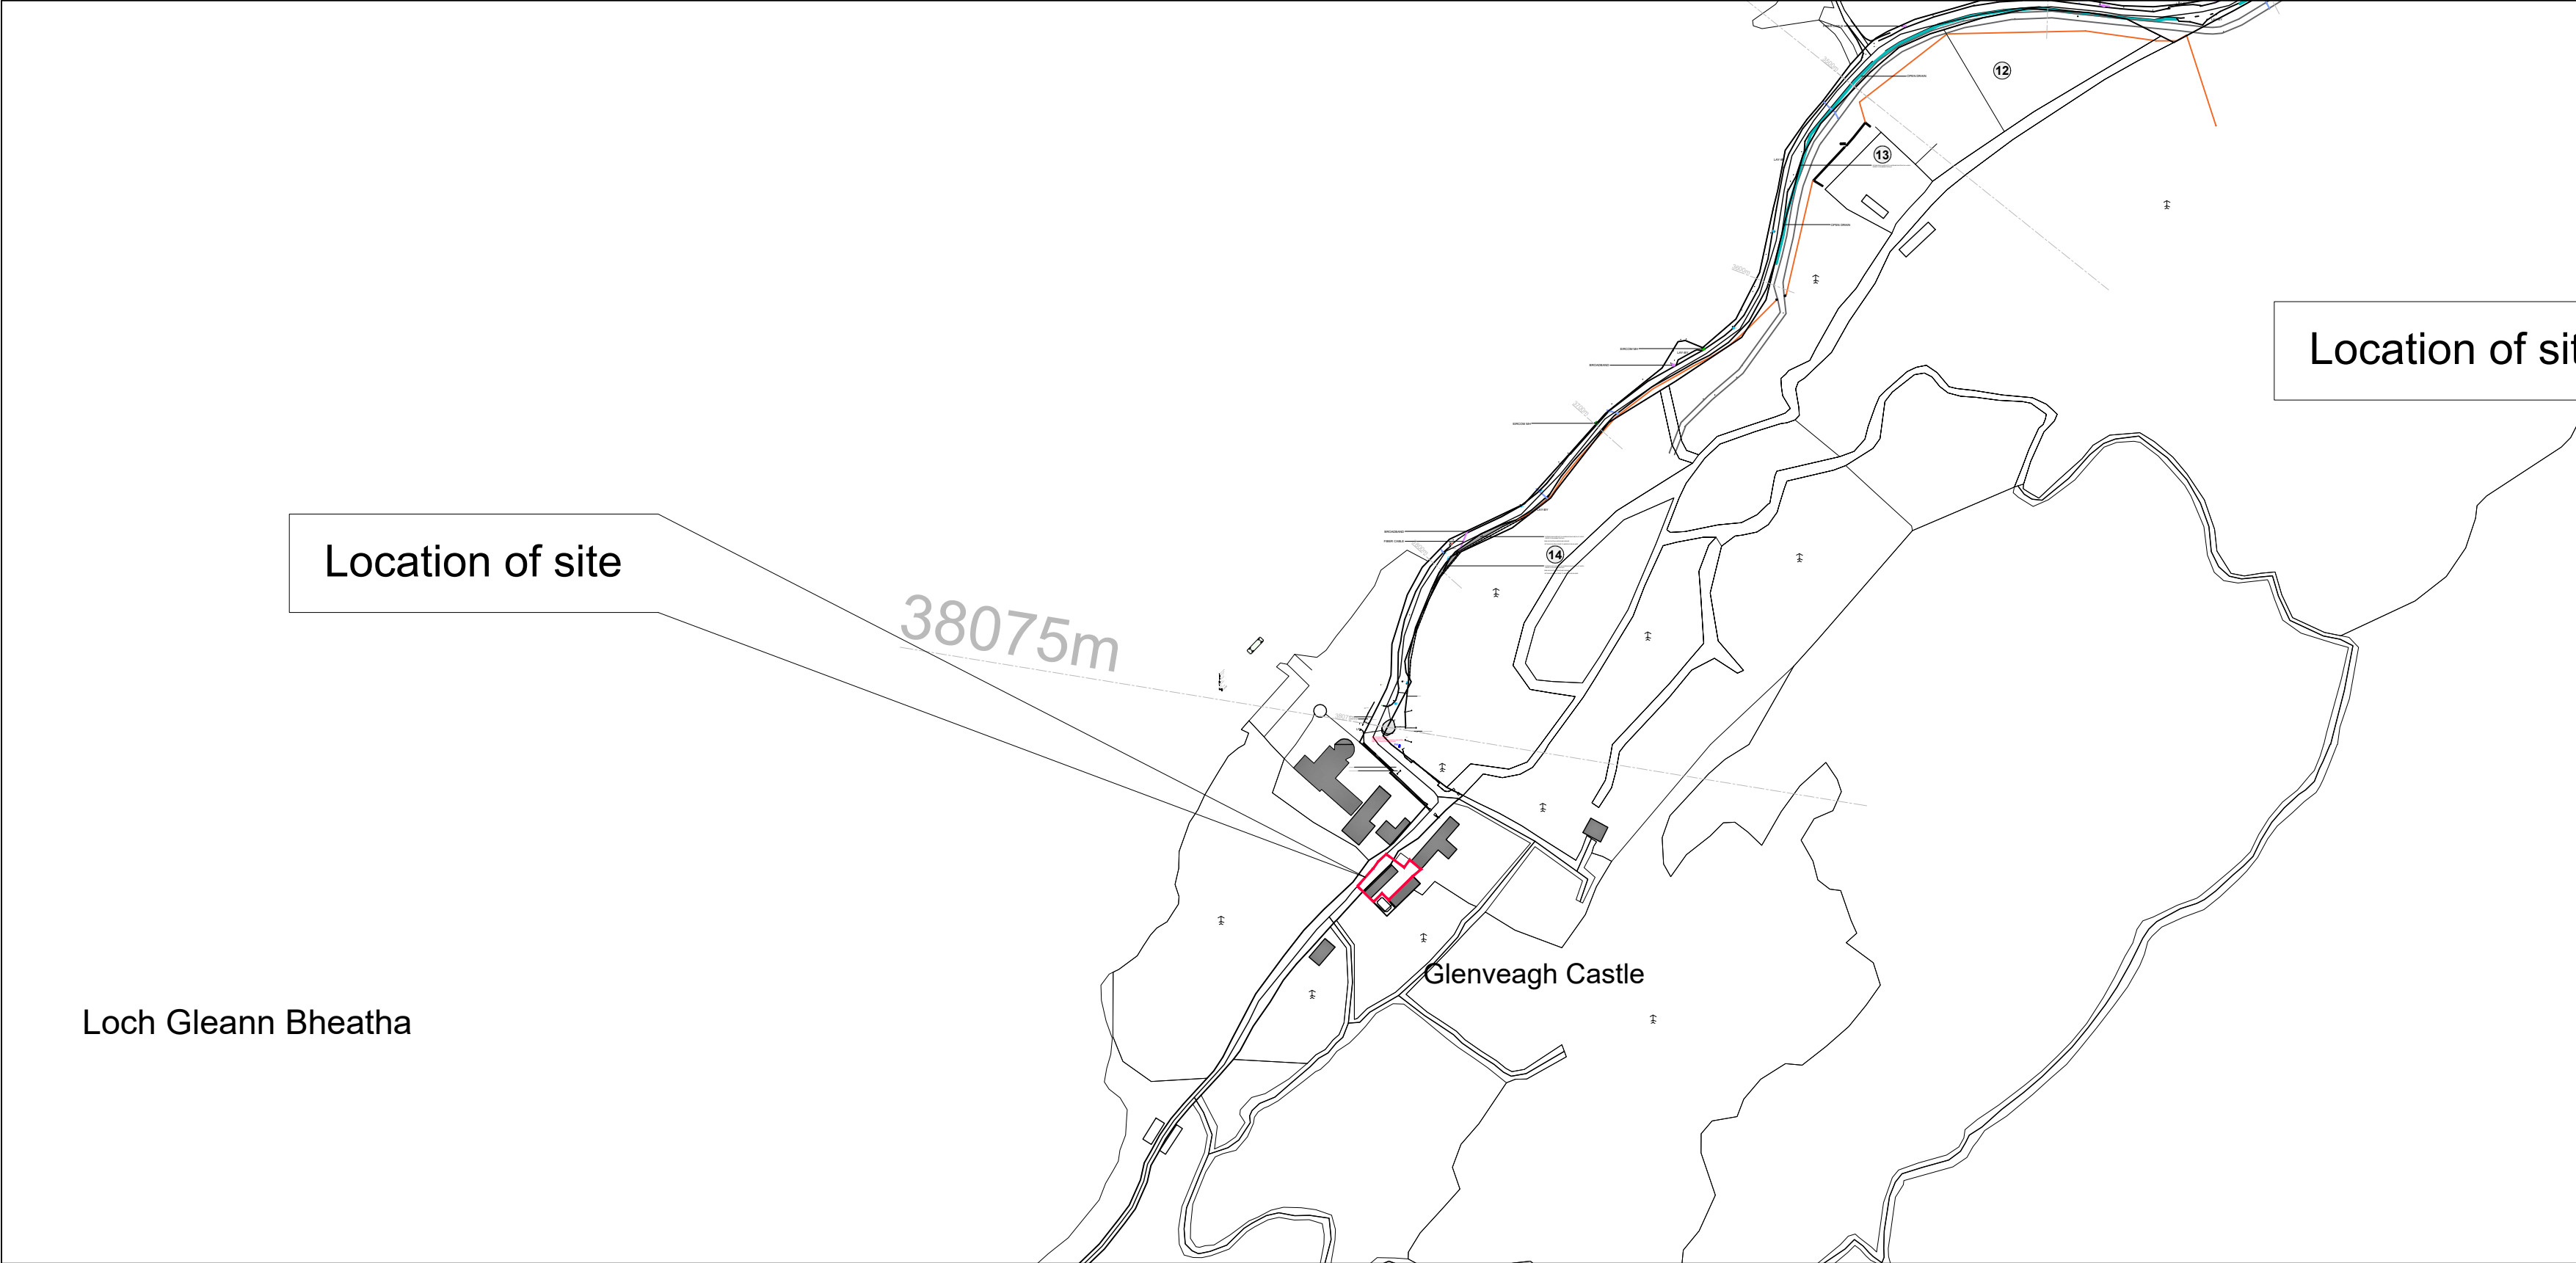


LOCATION PLAN
Scale 1/2500

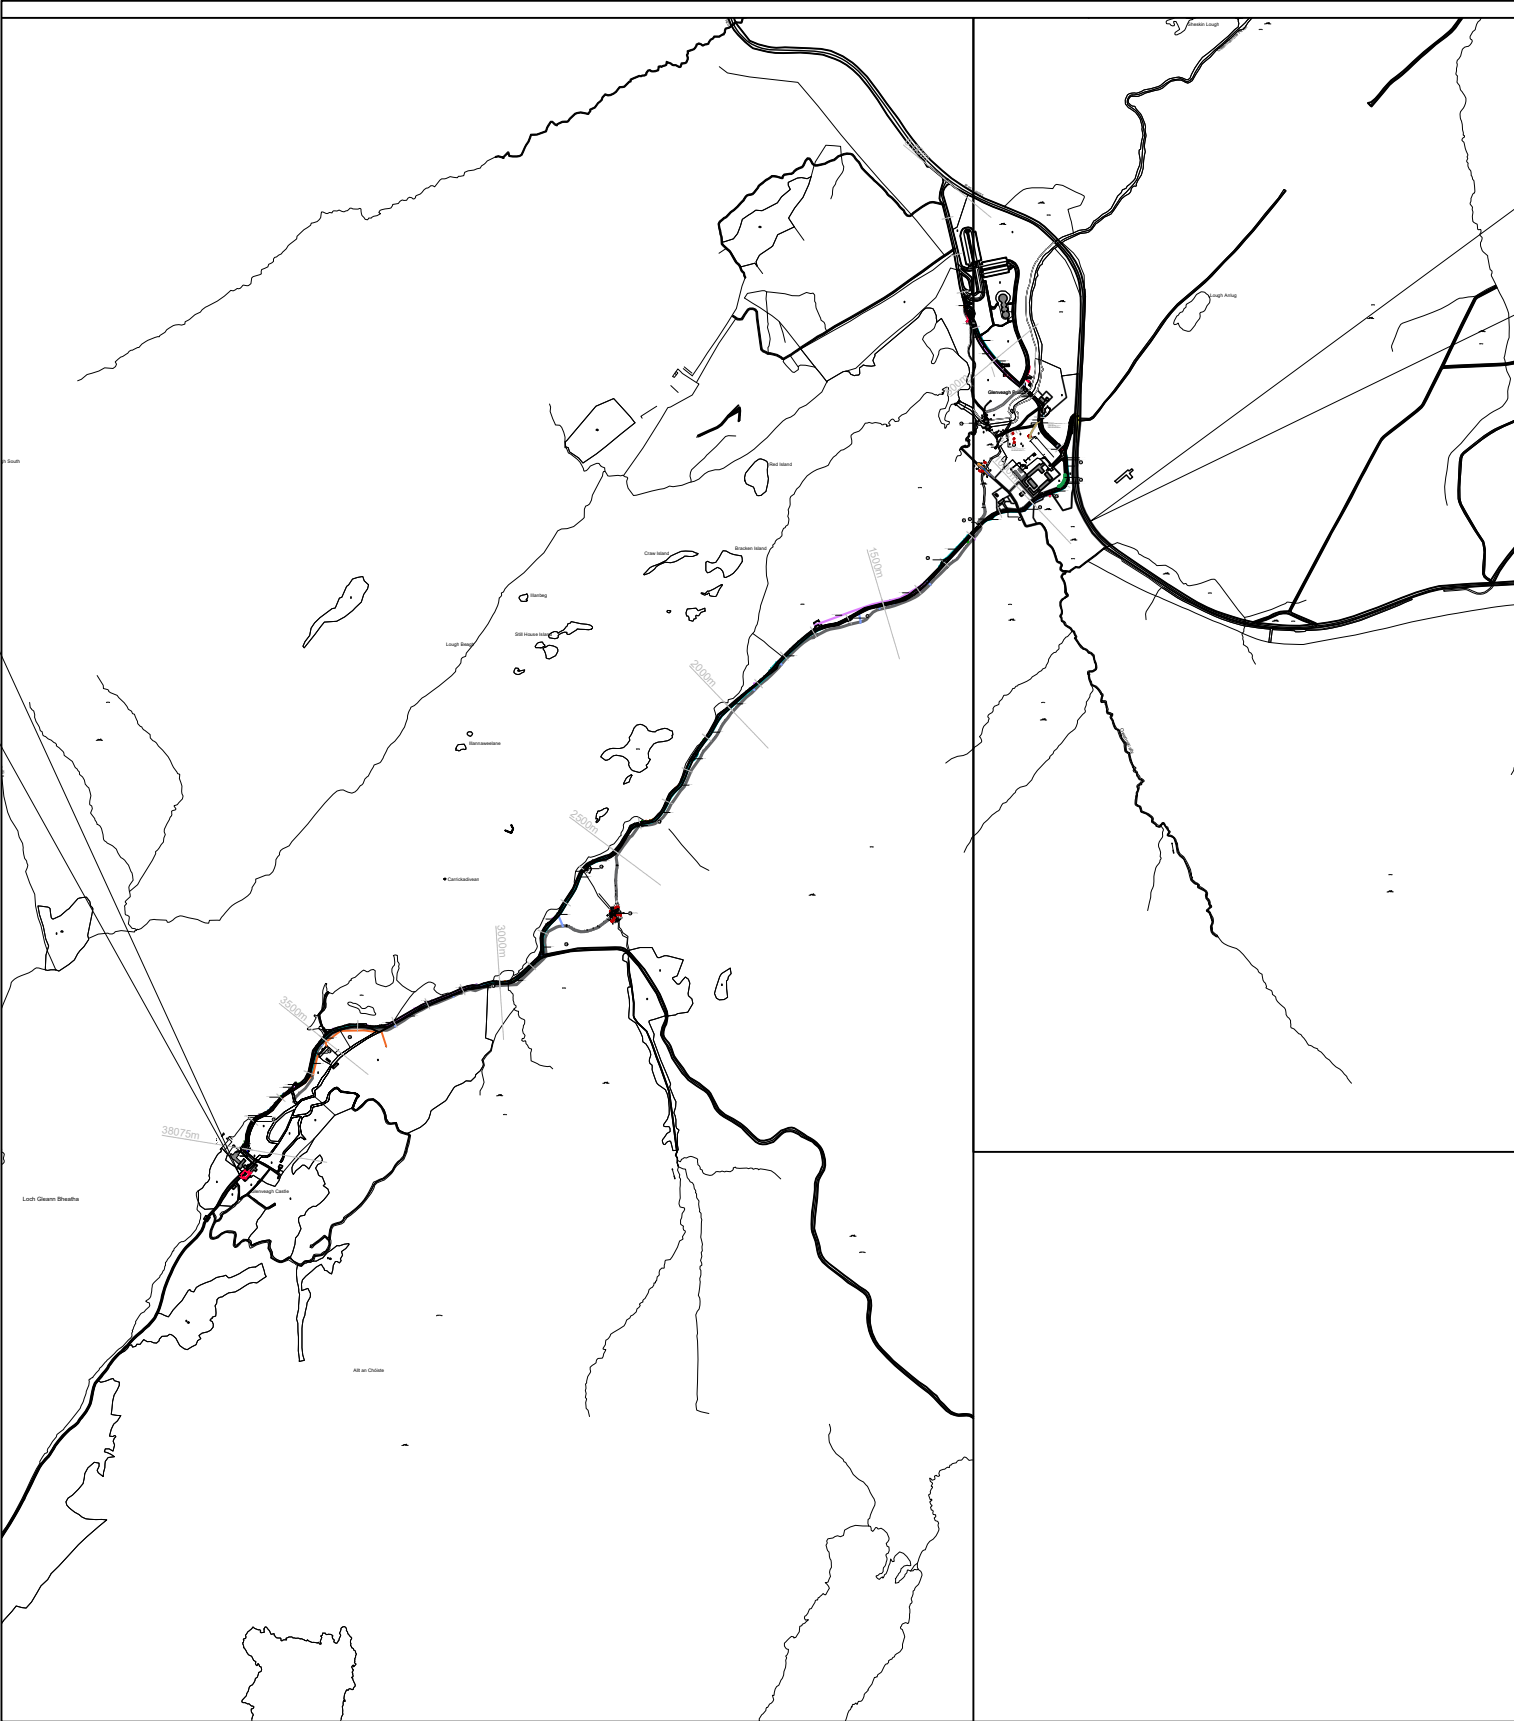

LOCATION PLAN
Scale 1/20000

- GENERAL ENGINEERING NOTES
1. This drawing shall be read in conjunction with relevant Architectural, Civil and Mech/Elect drawings.
 2. Figured dimensions only to be taken from this drawing.
 3. All dimensions shall be checked on-site by the steelwork contractor and setting out dimensions shall be confirmed on site prior to fabrication of any steelwork. Any discrepancies shall be reported by the contractor to the Engineer or Architect without delay.

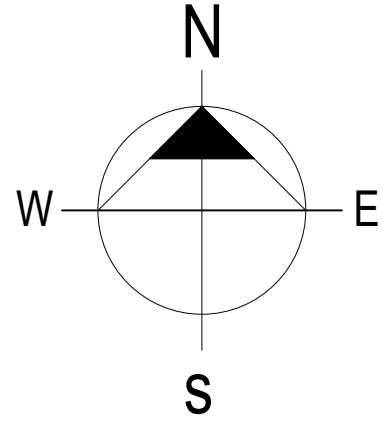

Public Road

Rev.	Amendment	Date	Drn.	Ckd.
-	-	-	P.G.	M.C.

Preliminary For Costing Only

Project:
Replacement of Existing
Greenhouse at Glenveagh

Drawing:
Site & Location Plan

Dwg Num.	Scale	Date	Rev.
S 101	1/500	July 2026	
Job No.	Design	Drawn	Checked
CC26 - 5065	M.C.	P.G.	M.C.



CARR CONSULTING ENGINEERS

Engineering Solutions

Unit 1, Northern Point, Business Park, Ballybofey, Co. Donegal
Tel (074)9131060 Fax (074)9130321 info@carrandco.ie