




SECTION A-A

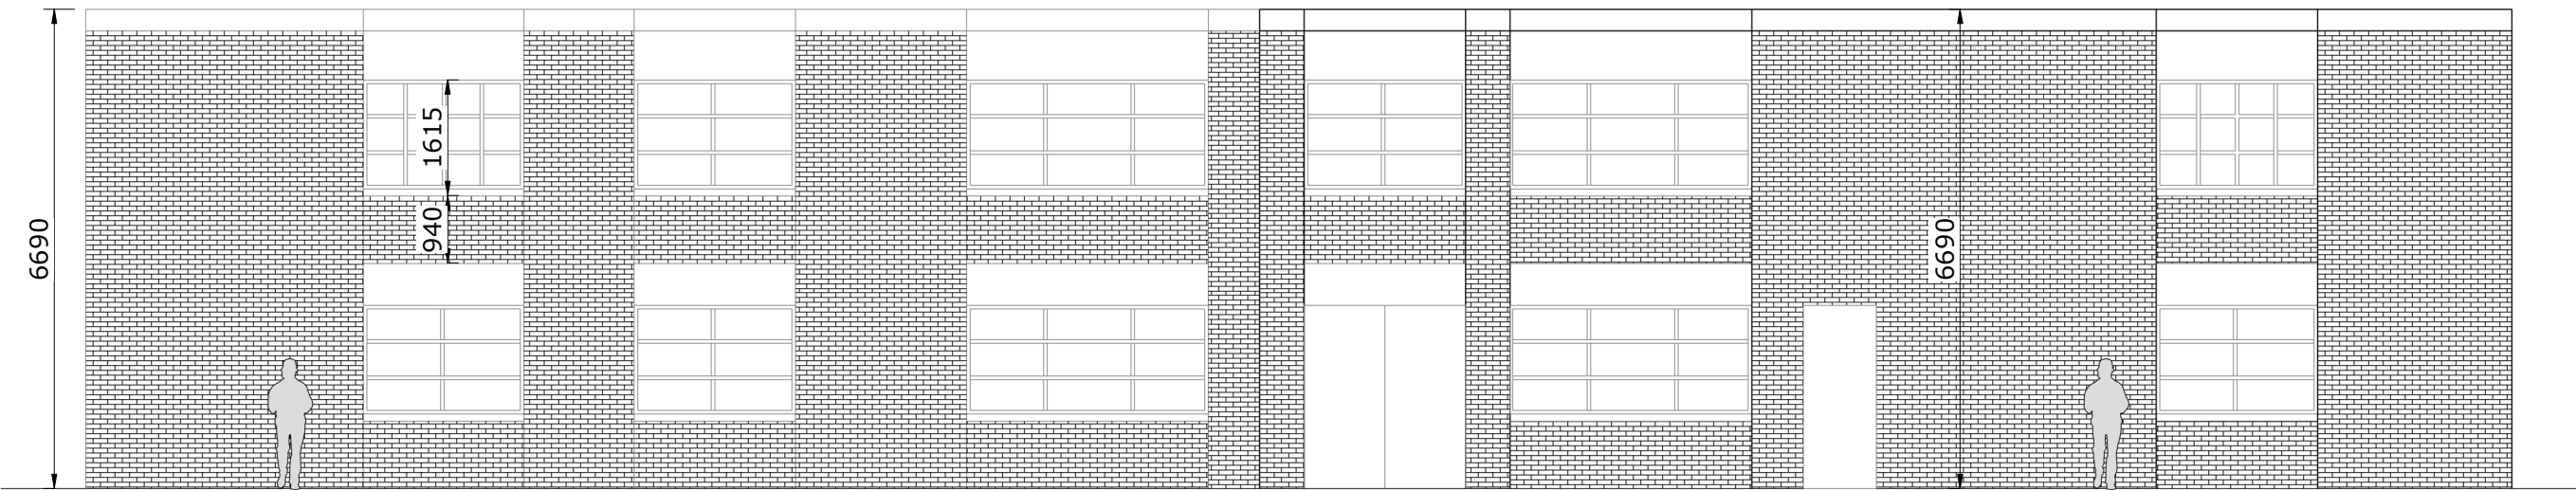


WEST ELEVATION

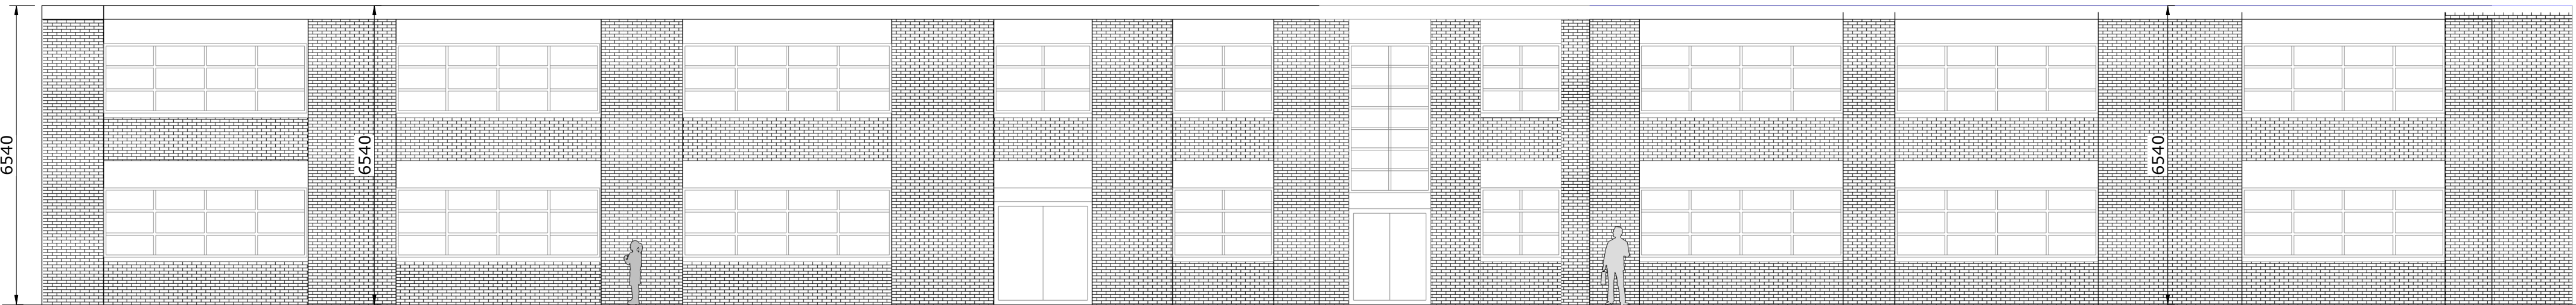

NORTH ELEVATION

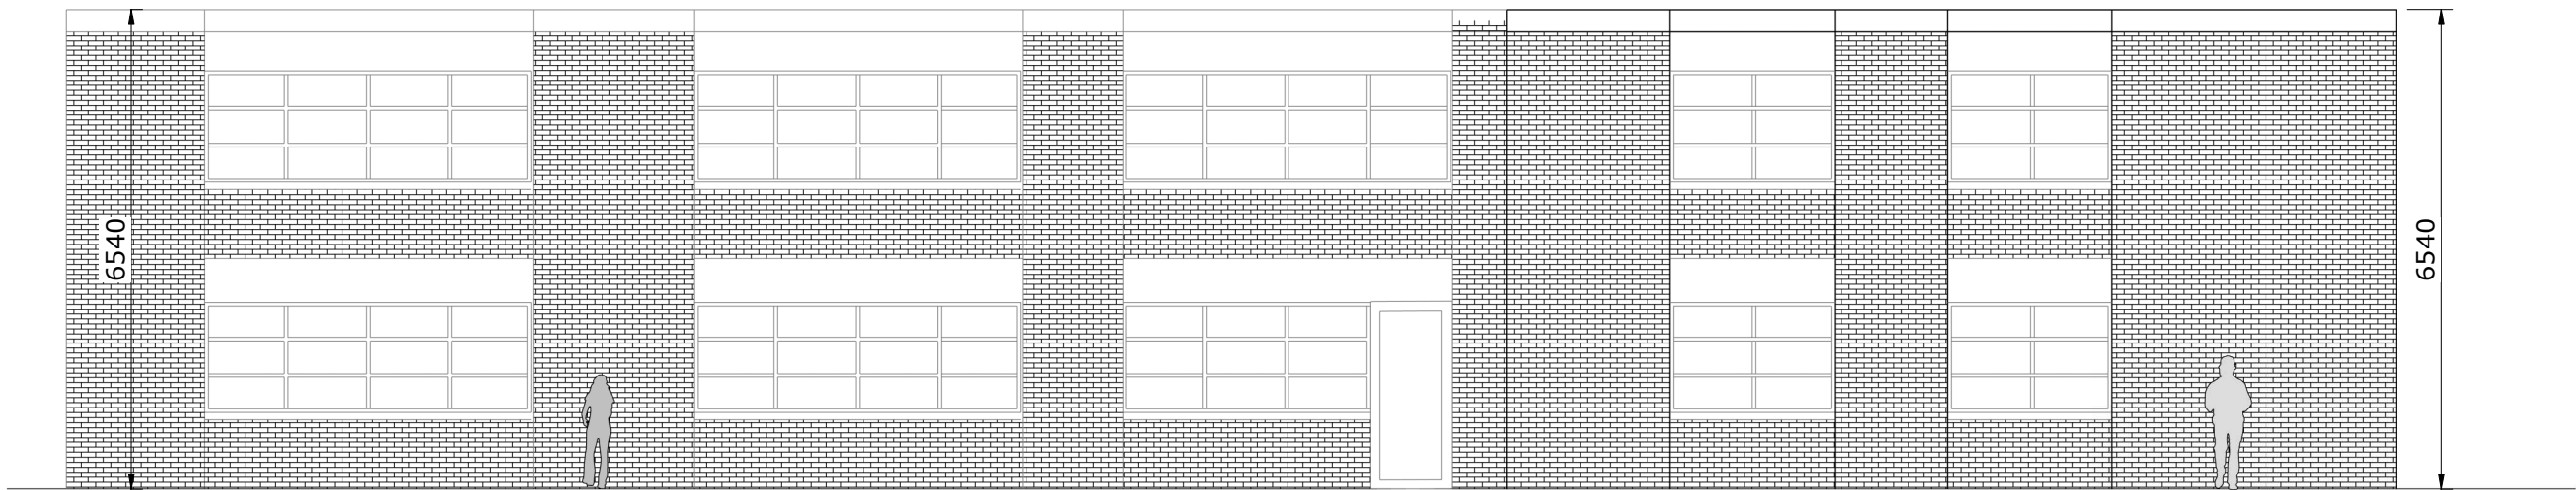

EAST ELEVATION

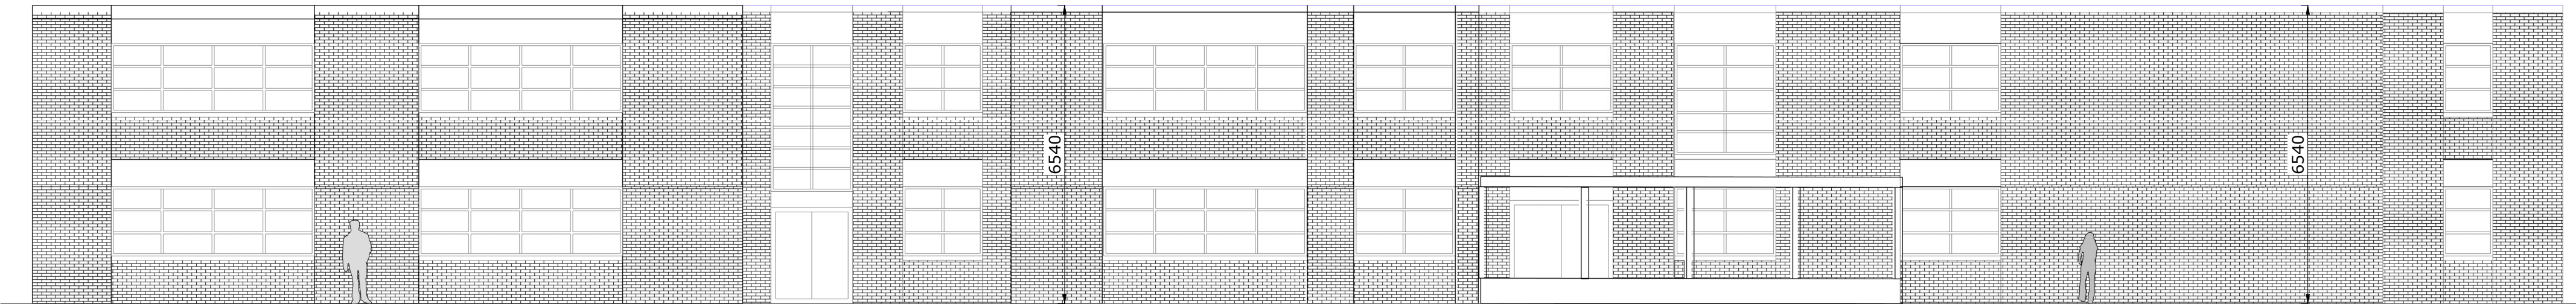

SOUTH ELEVATION

MCLA

TENDER
PURPOSES ONLY

RIAI

Registered
Architect
2024


Architect
Accredited in
Conservation
G3

PSDP
Accreditation
P

A1

THIS DRAWING IS COPYRIGHT.
USE DIMENSIONS ONLY - DO NOT SCALE
CONTRACTORS MUST VERIFY DIMENSIONS
ON SITE PRIOR TO STARTING WORK.

Rev	Description:	Date:

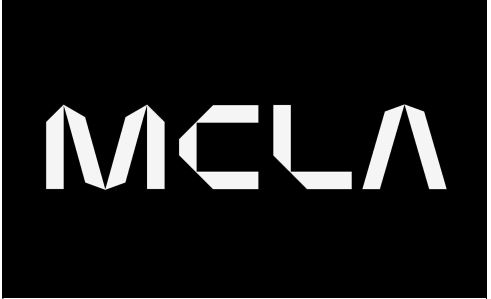

Unit 4B, Elm House,
Millennium Park,
Naas, Co. Kildare.
W91 K032
T: +353(0)45 854900
E : info@mclarchitecture.ie

Client : BOM CBS James Street
Project : Science Lab Works CBS James Street

Drawing Title : Existing Elevations & Sections

Project No. : 26 15
Drawing No. : SV200
Scale : 1 : 100
Drawn : David Farrell
Date : June 2026