


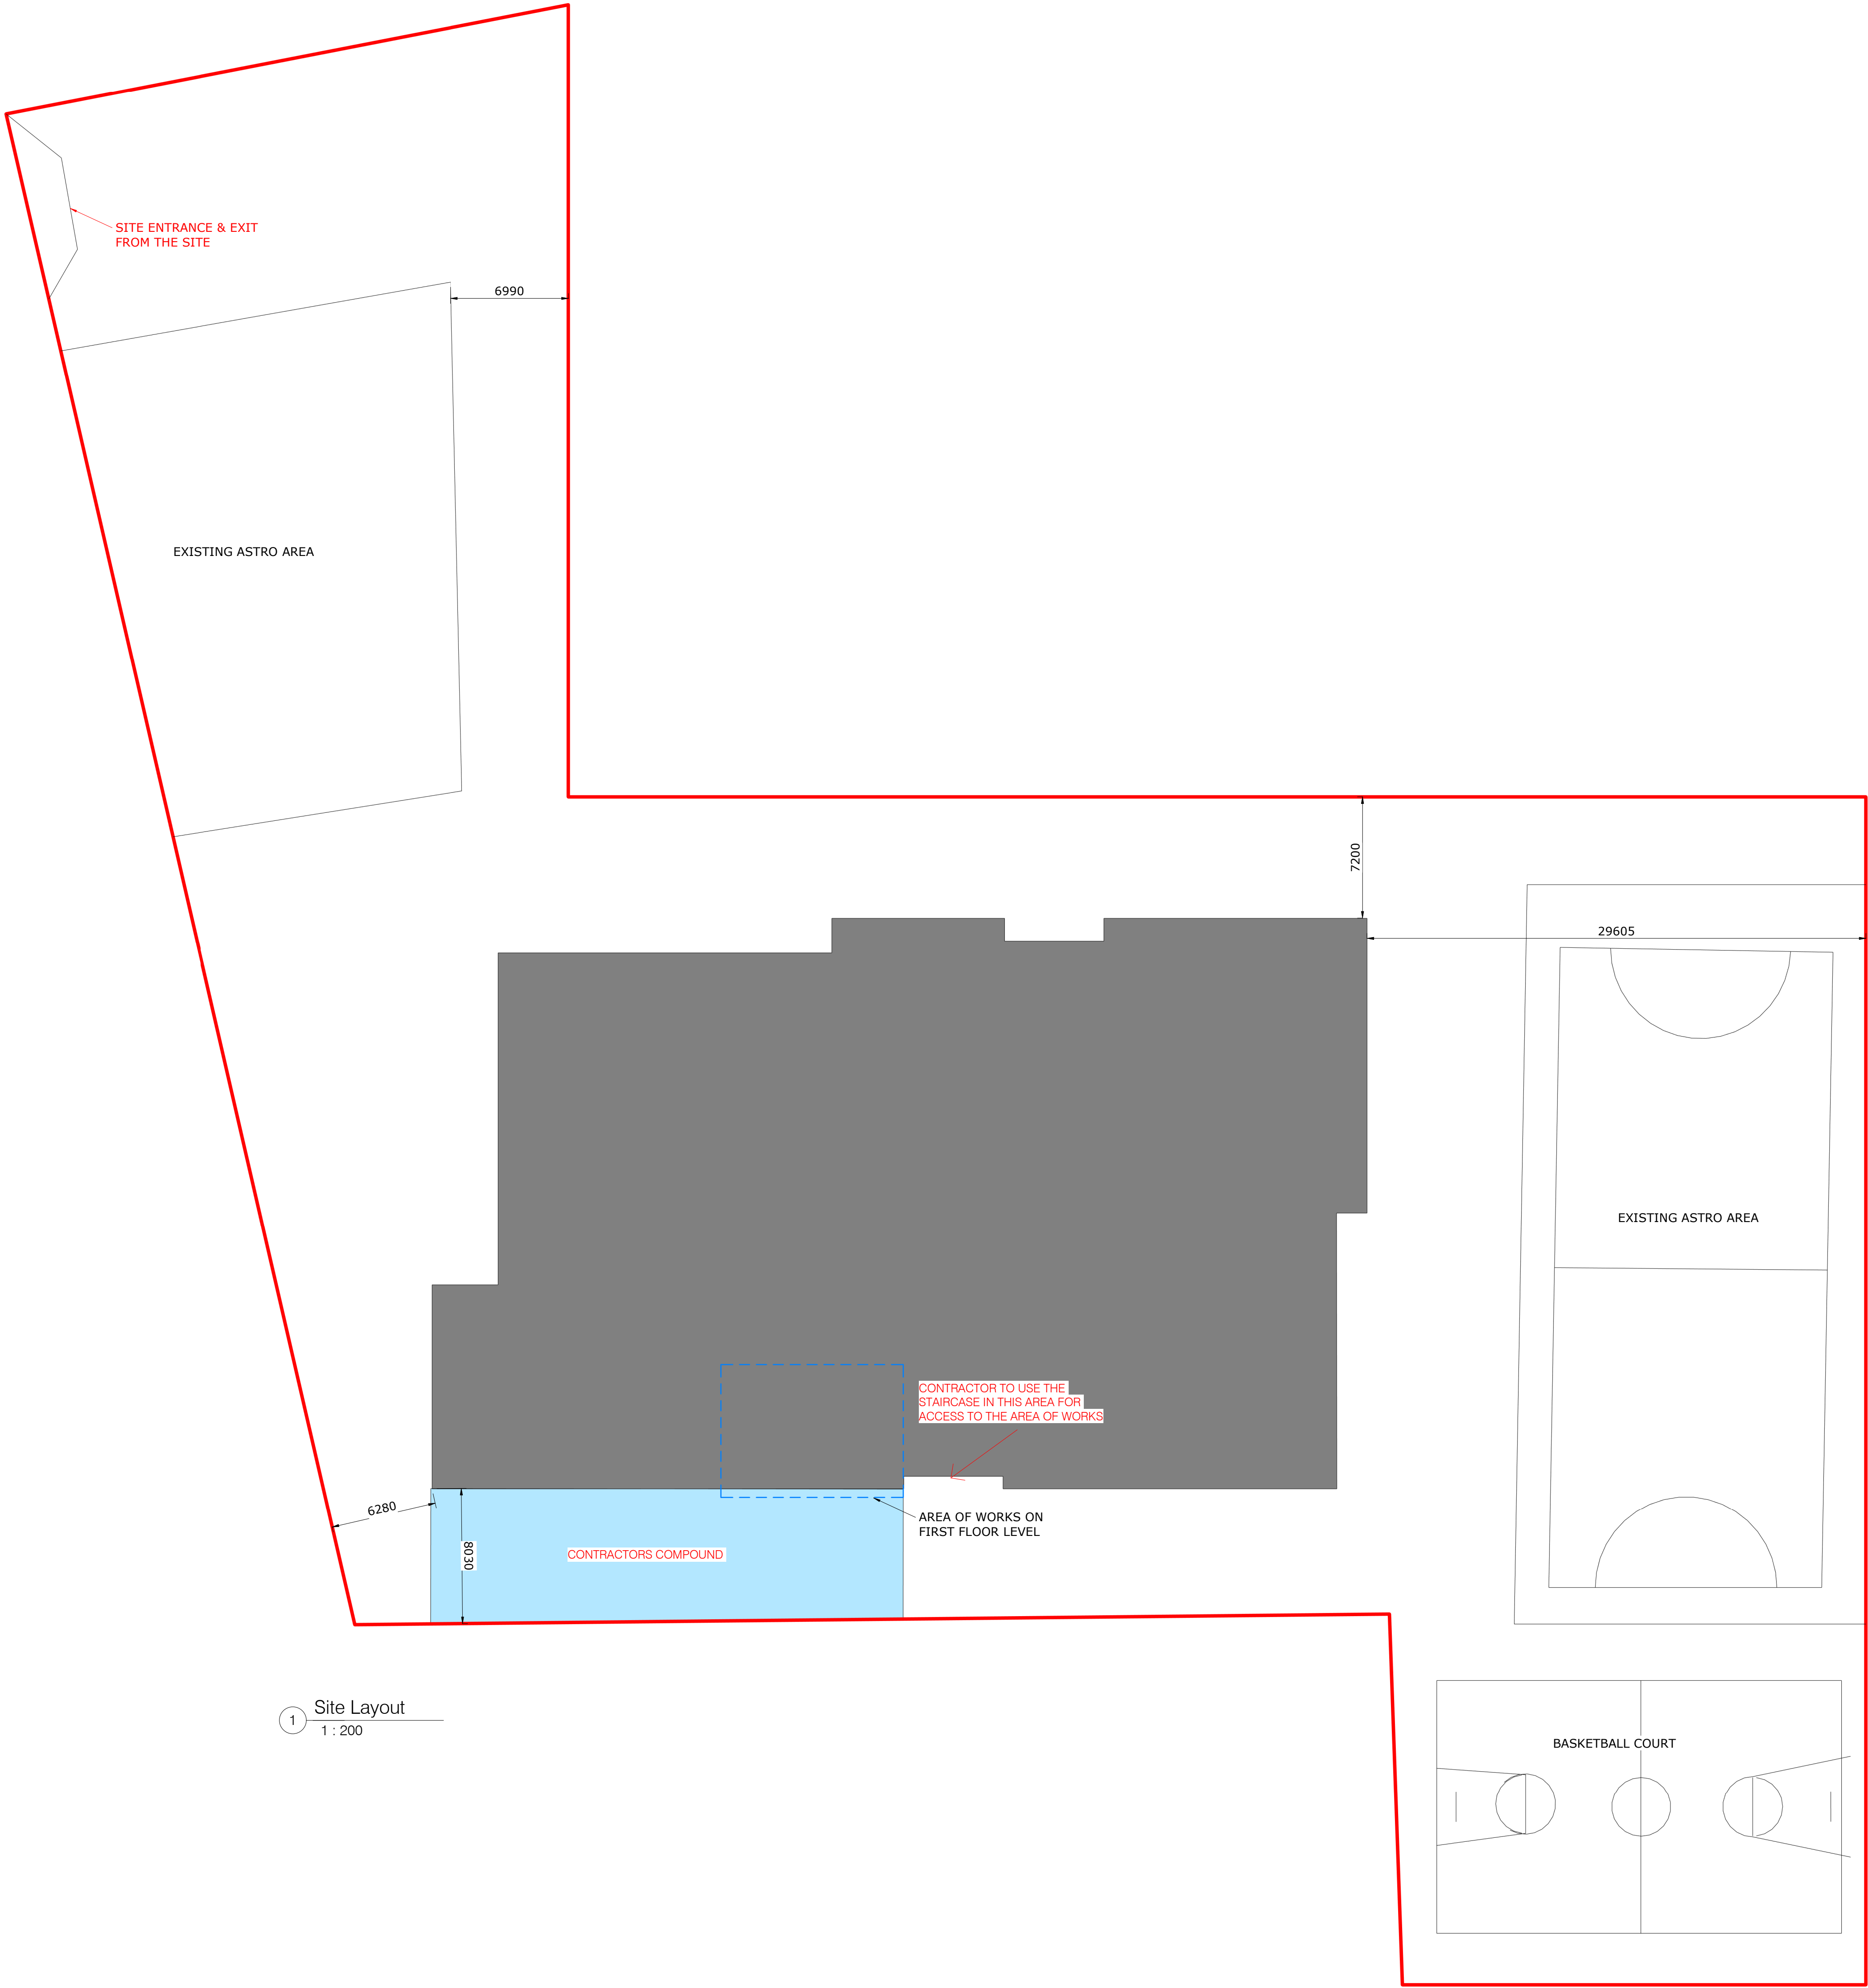

1 Site Layout
1 : 200




SITE LEGEND	
NOTE : BUILDING LEGEND TO BE READ IN CONJUNCTION WITH ACCOMPANYING DRAWINGS AND SPECIFICATION DOCUMENTS.	
EXISTING SCHOOL BUILDING INDICATED THUS.	
CONTRACTORS COMPOUND INDICATED THUS.	
SITE BOUNDARY INDICATED THUS.	
AREA OF WORKS INDICATED THUS.	
SITE AREA = 6532m ²	

RIAI	Registered Architect	Architect Accredited in Conservation	PSDP Accreditation
	2024	G3	P

A1 THIS DRAWING IS COPYRIGHT.
USE DIMENSIONS ONLY - DO NOT SCALE
CONTRACTORS MUST VERIFY DIMENSIONS
ON SITE PRIOR TO STARTING WORK.

Rev	Description:	Date:

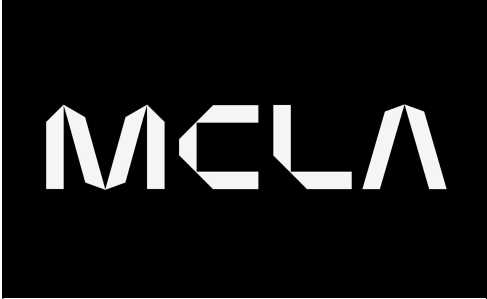

Unit 4B, Elm House,
Millennium Park,
Naas, Co. Kildare.
W91 K032
T: +353(0)45 854900
E : info@mclarchitecture.ie

Client : BOM CBS James Street
Project : Science Lab Works CBS James Street

Drawing Title : Proposed Site Plan

Project No. : 26 15
Drawing No. : T001
Scale : As indicated
Drawn : David Farrell
Date : June 2026