

- NOTES:
- 1 FIGURED DIMENSIONS ONLY TO BE TAKEN FROM THIS DRAWING.
  - 2 ALL DRAWINGS TO BE CHECKED BY THE CONTRACTOR ON SITE.
  - 3 ENGINEER TO BE INFORMED OF ANY DISCREPANCIES BEFORE ANY WORK COMMENCES.
  - 4 THIS DRAWING TO BE READ IN CONJUNCTION WITH ALL OTHER RELEVANT DRAWINGS AND SPECIFICATIONS.



Ordnance Survey Ireland  
Licence No. CYAL 50512615  
© Ordnance Survey Ireland/  
Government of Ireland

|  |  |  |  |  |  |
|--|--|--|--|--|--|
|  |  |  |  |  |  |
|  |  |  |  |  |  |
|  |  |  |  |  |  |
|  |  |  |  |  |  |
|  |  |  |  |  |  |
|  |  |  |  |  |  |

ROSCOMMON COUNTY COUNCIL

Project  
DEMOLITION OF APARTMENT AND  
REMEDIAL WORKS TO RETAINING WALL  
AT QUARRY LANE, BOYLE,  
CO. ROSCOMMON.

Stage  
TENDER

Title  
SITE LAYOUT, LOCATION AND ID


FILE REF 260016

Scales  
1:100 - A1


|          |       |         |          |        |
|----------|-------|---------|----------|--------|
| Surveyed | Drawn | Checked | Approved | Date   |
| JOD      | BM    |         |          | MAY 26 |




© COPYRIGHT OF  
JENNINGS O'DONOVAN AND PARTNERS LIMITED  
FINISKLIN Tel (+353) 719 161 416  
SLIGO Email. info@jodireland.com  
IRELAND www.jodireland.com

 

|          |                        |          |
|----------|------------------------|----------|
| Job Ref. | Drawing No.            | Revision |
| 0016     | 0016-JOD-XX-ZZ-DR-T-02 | 00       |

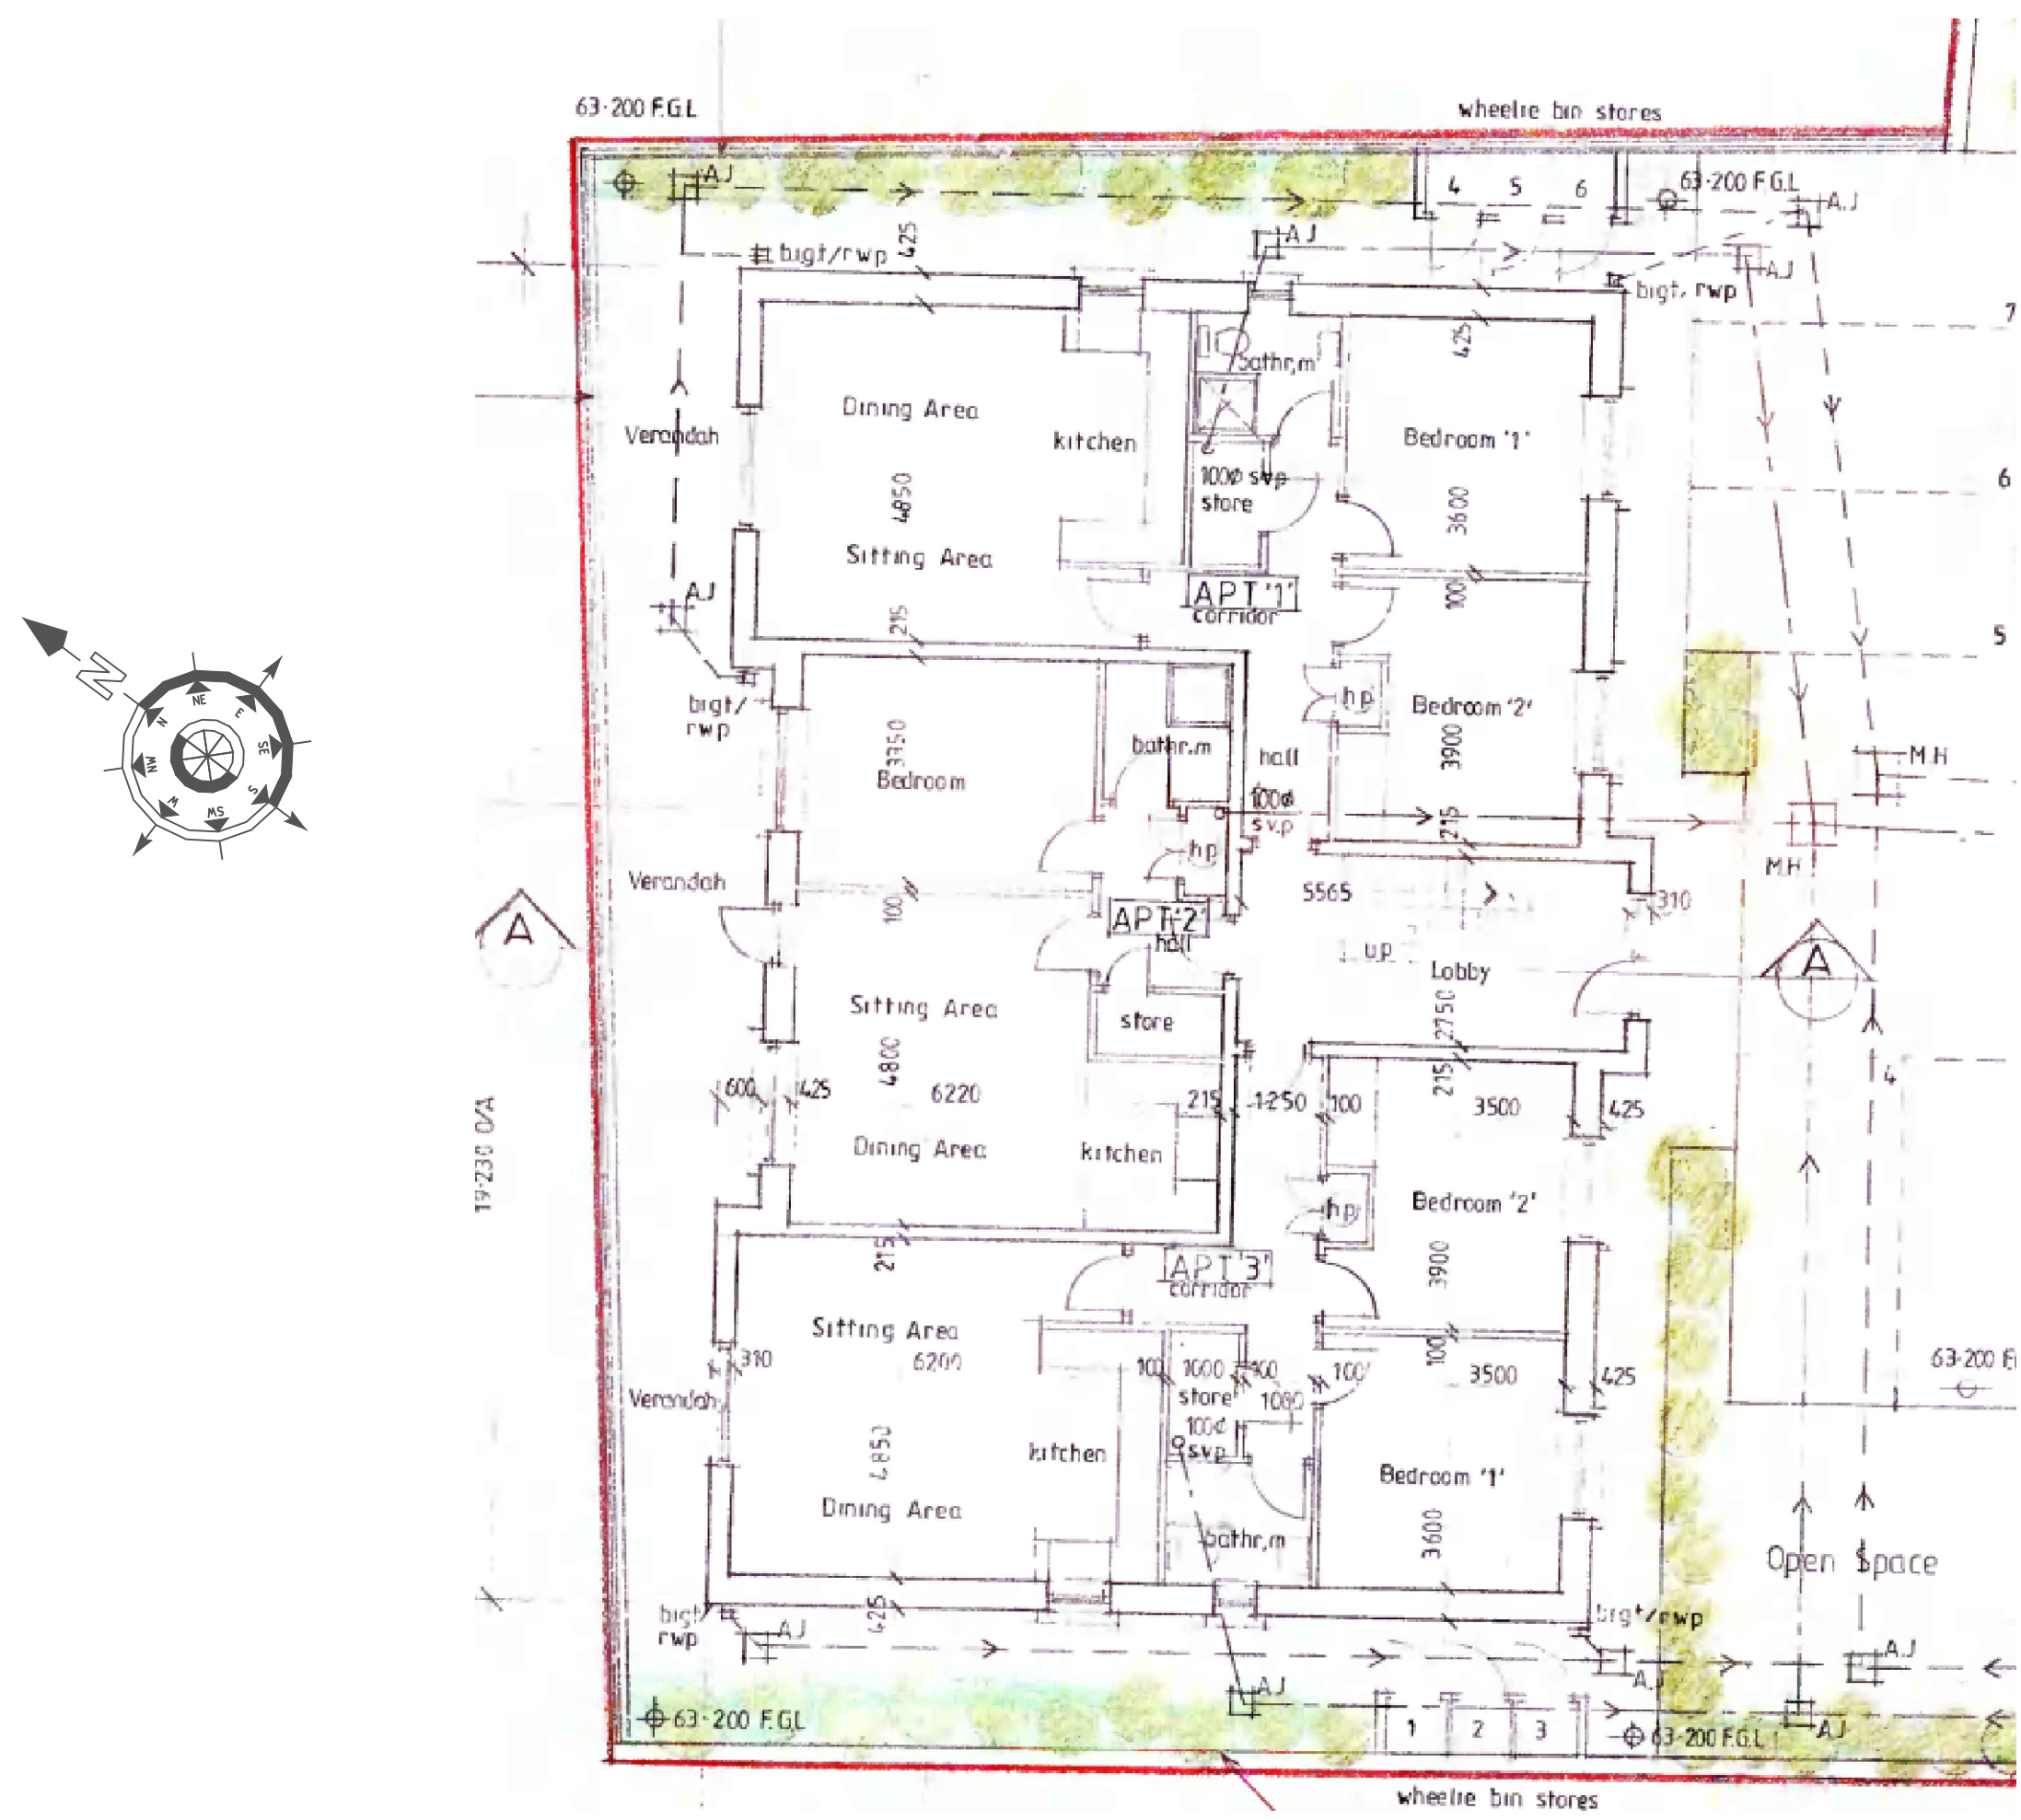

GROUND FLOOR PLAN - 224 sq.mtrs.

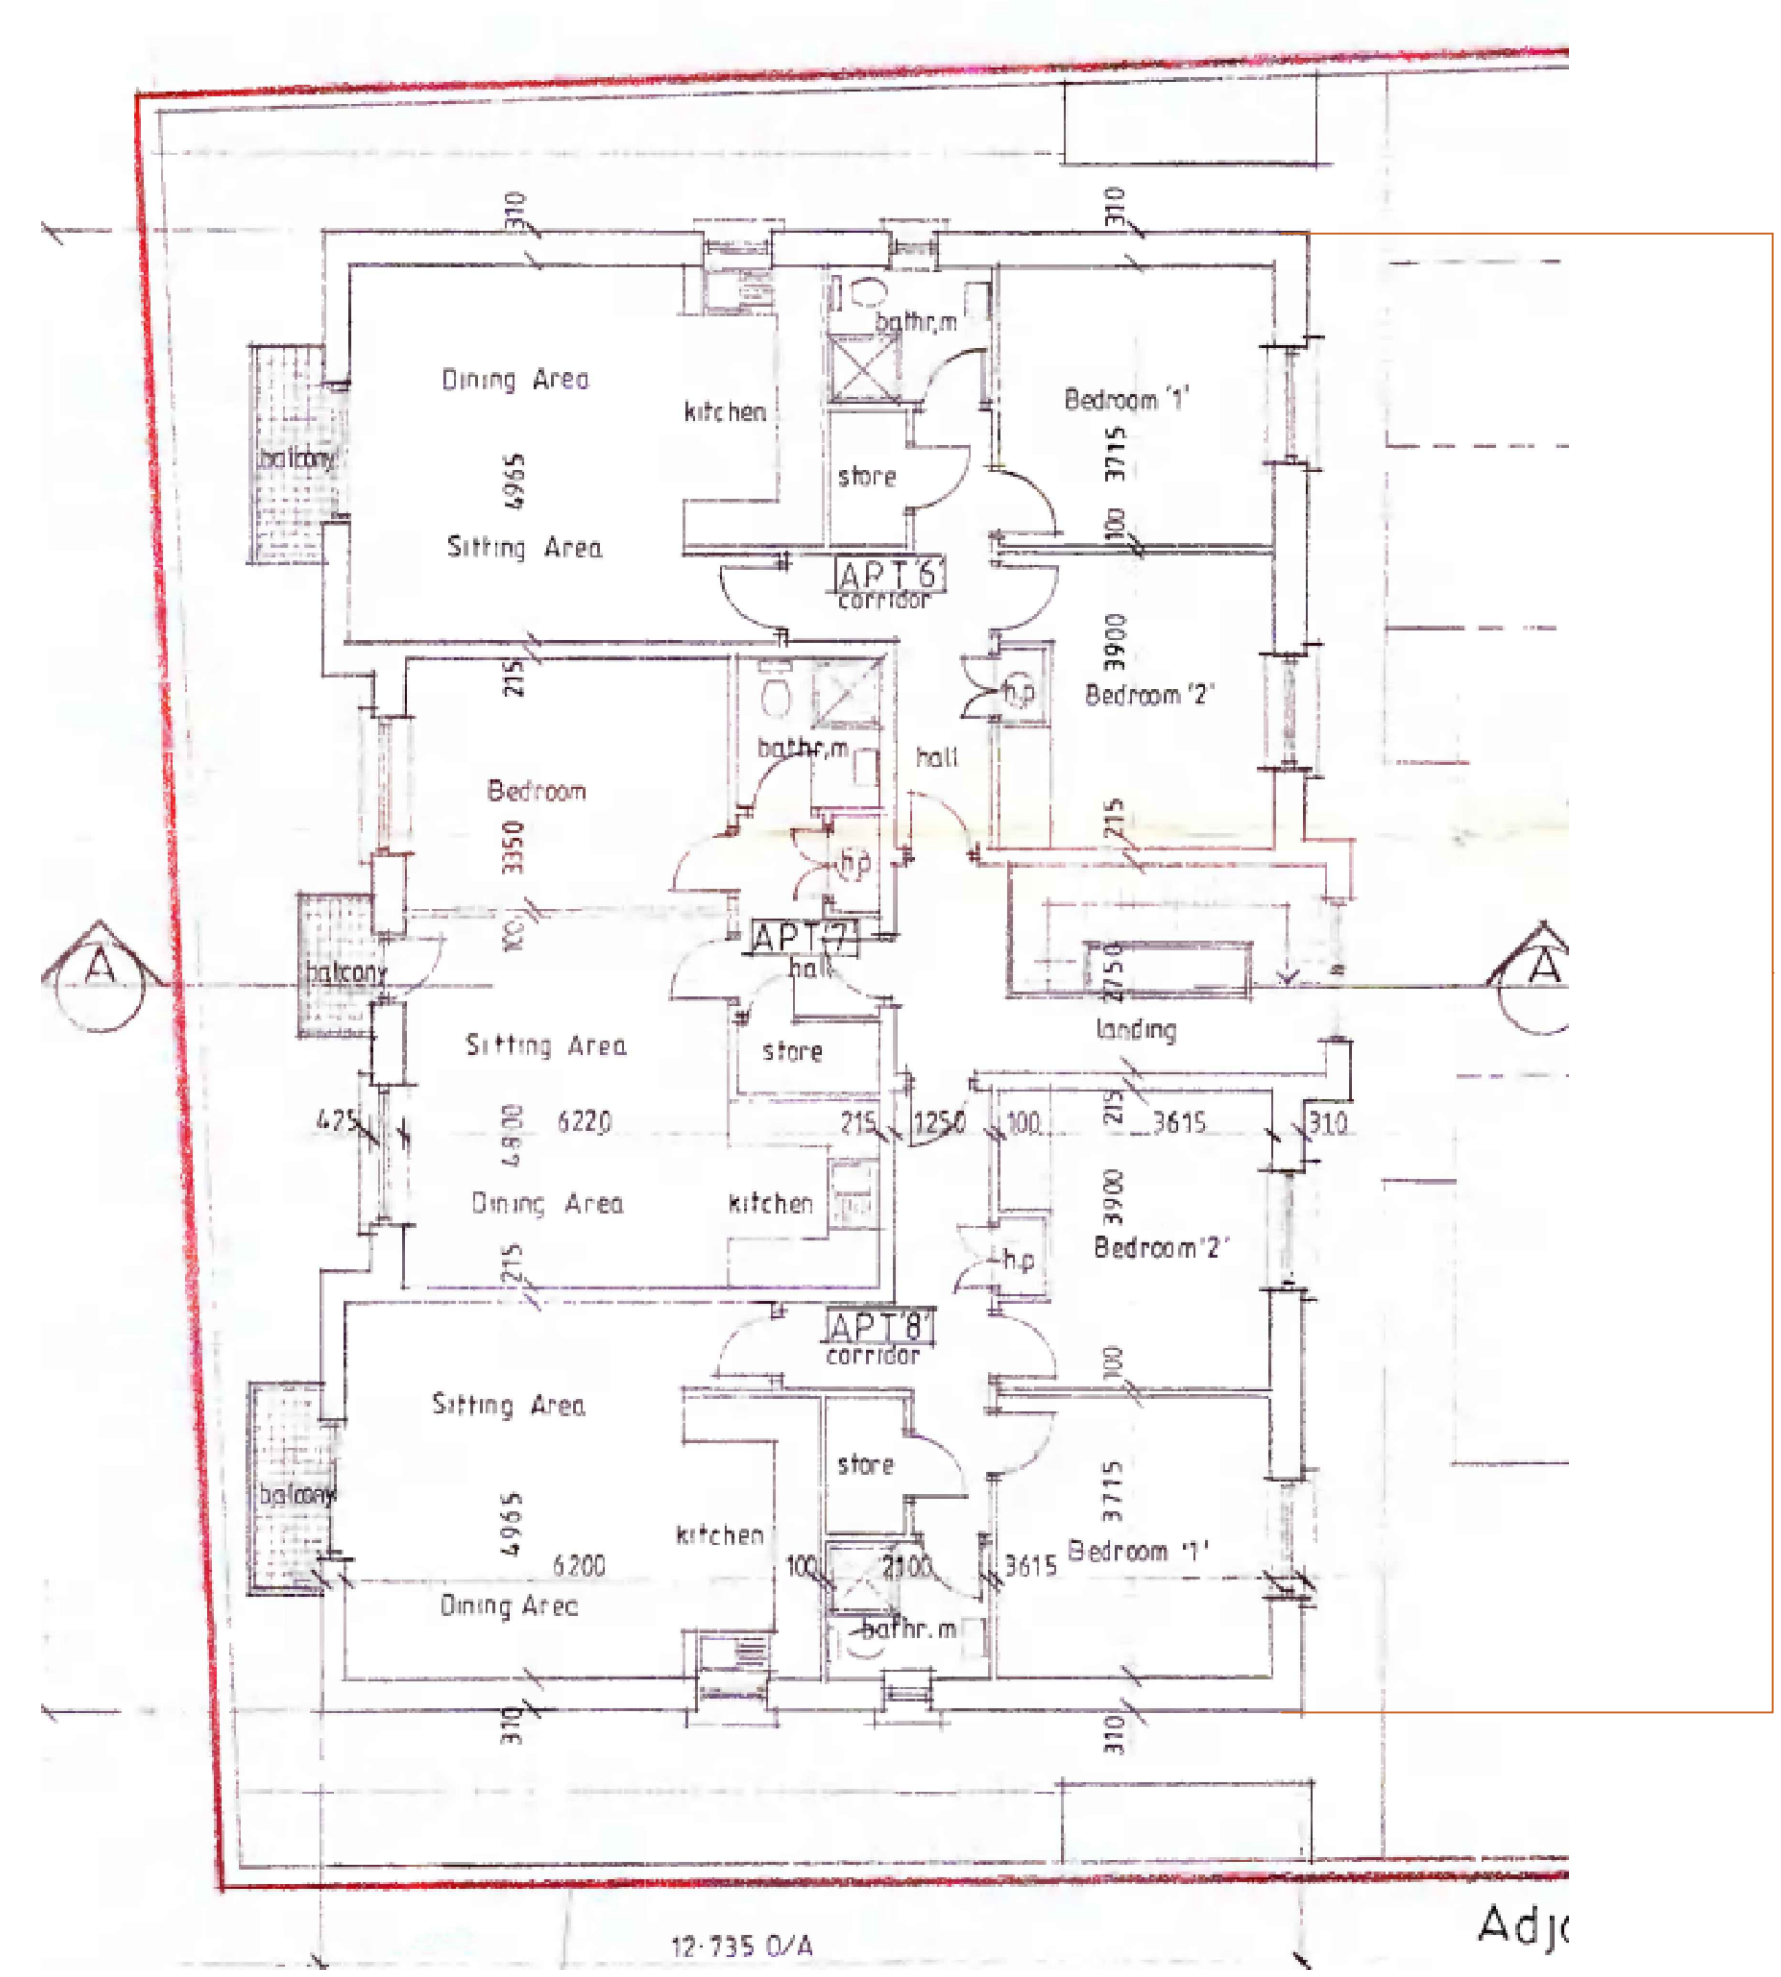

FIRST FLOOR PLAN 224 sq.mtrs.